

**Annual Groundwater Monitoring and Corrective  
Action Report**

Indiana Michigan Power Company  
Rockport Plant  
Landfill CCR Management Unit  
Rockport, Indiana

**January 31, 2024**

Prepared by:  
American Electric Power Service Corporation  
1 Riverside Plaza  
Columbus, Ohio 43215



An **AEP** Company

**Table of Contents**

**I. Overview ..... 1**

**II. Groundwater Monitoring Well Locations and Identification Numbers ..... 2**

**III. Monitoring Wells Installed or Decommissioned ..... 3**

**IV. Groundwater Quality Data and Static Water Elevation Data, With Flow Rates and Flow Directions ..... 3**

**V. Groundwater Quality Data Statistical Analysis ..... 3**

**VI. Alternate Source Demonstrations..... 4**

**VII. Discussion About Transition Between Monitoring Requirements or Alternate Monitoring Frequency ..... 5**

**VIII. Other Information Required..... 5**

**IX. Description of Any Problems Encountered in 2023 and Actions Taken ..... 5**

**X. A Projection of Key Activities for the Upcoming Year ..... 5**

**Appendix 1: Groundwater Data Tables and Figures**

**Appendix 2: Statistical Analyses**

**Appendix 3: Alternative Source Demonstrations**

**Appendix 4: Notices for Monitoring Program Transitions**

**Appendix 5: Well Installation/Decommissioning Logs**

**Abbreviations:**

- ASD - Alternate Source Demonstration
- CCR – Coal Combustion Residual
- GWPS - Groundwater protection standards
- SSI - Statistically Significant Increase
- SSL - Statistically Significant Level

## **I. Overview**

This *Annual Groundwater Monitoring and Corrective Action Report* (Report) has been prepared to report the status of activities for the preceding year at the CCR landfill at Indiana Michigan Power Company's (I&M) Rockport Plant. The Indiana Michigan Power Company is wholly-owned subsidiary of American Electric Power Company (AEP). The USEPA's CCR rules require that the Annual Groundwater Monitoring and Corrective Action Report covering the previous year's groundwater monitoring activities be posted to the operating record no later than January 31, 2024.

In general, the following activities were completed:

- At the start of the current annual reporting period, the landfill was operating under the detection monitoring program.
- At the end of the current annual reporting period, the landfill was operating under the detection monitoring program.
- Data and statistical analysis not available for the previous reporting period indicates that during the November 2022 semi-annual sampling event:
  - The following Appendix III parameters exceeded background concentrations:
    - Chloride at wells MW-1I, MW-2D, MW-2I
    - Fluoride at well MW-002S
    - Sulfate at well MW-21S
    - TDS at well MW-2D
  - A successful Alternative Source Demonstration was completed for the November 2022 sampling event, and the landfill remained in detection monitoring for the first semi-annual sampling event for 2023.
- During the May 2023 sampling event:
  - The following Appendix III parameters exceeded background:
    - Chloride at wells MW-1I, MW-2I, and MW-21D
    - Fluoride at well MW-2S
    - Sulfate at well MW-21S
    - TDS at wells MW-1I and MW-2D

- A successful Alternative Source Demonstration was completed for the Appendix III exceedances, and the Landfill remained in detection monitoring for the second semi-annual sampling event of 2023.
- The November 2023 semi-annual sampling event data are still undergoing statistical analysis.

The major components of this annual report, to the extent applicable at this time, are presented in sections that follow:

- A map/aerial photograph showing the landfill unit, all groundwater monitoring wells and monitoring well identification numbers (Attached as **Appendix 1**);
- All of the monitoring data collected, including the rate and direction of groundwater flow, plus a summary showing the number of samples collected per monitoring well, the dates the samples were collected, and whether the sample was collected as part of background, detection monitoring, or assessment monitoring programs (Attached as **Appendix 1**);
- Statistical comparison of monitoring data to determine if there have been significant increase over background concentrations (Attached as **Appendix 2**, where applicable);
- A discussion of whether any alternate source demonstrations were performed, and the conclusions (Attached as **Appendix 3**, where applicable);
- A summary of any transition between monitoring programs, or an alternate monitoring frequency, for example the date and circumstances for transitioning from detection monitoring to assessment monitoring, in addition to identifying the constituents detected at a statistically significant increase over background concentrations (Notices Attached as **Appendix 4**, where applicable);
- Identification of any monitoring wells that were installed, or decommissioned during the preceding year, along with a statement as to why that happened (Attached as **Appendix 5**, where applicable); and
- Other information required to be included in the annual report such as alternate source demonstration or assessment of corrective measures, if applicable

In addition, this report summarizes key actions completed, and where applicable, describes any problems encountered and actions taken to resolve those problems. The report includes a projection of key activities for the upcoming year.

## **II. Groundwater Monitoring Well Locations and Identification Numbers**

The CCR landfill monitoring wells are listed as follows (S=shallow, I=Intermediate, D=Deep):

- Five Upgradient/Off Gradient Wells: MW-6S; MW-8(S,I); MW-11S; MW-14S.

- Sixteen Downgradient Wells: MW-17(S,I); MW-15(S,I); MW-16(S,I,D); MW-1(S,I,D); MW-21(S,I,D); and MW-2(S,I,D).

A figure that depicts the PE-certified groundwater monitoring network, the monitoring well locations, and their corresponding identification numbers is provided in **Appendix 1**.

### **III. Monitoring Wells Installed or Decommissioned**

There were no CCR monitoring wells installed or decommissioned in 2023. The network design, as summarized in the *Groundwater Monitoring Network Design Report (Amec Foster Wheeler, 2017)* and as posted at the CCR web site for Rockport Plant’s Landfill, did not change. That design report, viewable on the AEP CCR web site, discusses the facility location, the hydrogeological setting, the hydrostratigraphic units, the uppermost aquifer, downgradient monitoring well locations and the upgradient monitoring well locations.

### **IV. Groundwater Quality Data and Static Water Elevation Data, With Flow Rates and Flow Directions**

**Appendix 1** contains tables showing the groundwater quality data collected during the establishment of background quality, detection and assessment monitoring. Static water elevation data from each monitoring event also are shown in **Appendix 1**, along with the groundwater velocity calculations, groundwater flow direction and potentiometric maps developed after each sampling event.

### **V. Groundwater Quality Data Statistical Analysis**

**Appendix 2** contains the statistical analysis reports.

- Data and statistical analysis not available for the previous reporting period indicates that during the November 2022 semi-annual sampling event:
  - The following Appendix III parameters exceeded background concentrations:
    - Chloride at wells MW-1I, MW-2D, MW-2I
    - Fluoride at well MW-002S
    - Sulfate at well MW-21S
    - TDS at well MW-2D
  - A successful Alternative Source Demonstration was completed for the November 2022 sampling event, and the landfill remained in detection monitoring for the first semi-annual sampling event for 2023.
- During the May 2023 sampling event:

- The following Appendix III parameters exceeded background:
  - Chloride at wells MW-1I, MW-2I, and MW-21D
  - Fluoride at well MW-2S
  - Sulfate at well MW-21S
  - TDS at wells MW-1I and MW-2D
- A successful Alternative Source Demonstration was completed for the Appendix III exceedances, and the Landfill remained in detection monitoring for the second semi-annual sampling event of 2023.
- The November 2023 semi-annual sampling event data are still undergoing statistical analysis.

## **VI. Alternate Source Demonstrations**

### ***November 2022 Samples***

An alternate source demonstration (ASD) by WSP USA relative to the Appendix III SSIs resulting from the November 2022 sampling event was undertaken and completed by report dated July 19, 2023. The demonstration concluded that the groundwater quality and Appendix III indicator parameter SSIs identified in the statistical evaluation were not the result of a release of leachate from the landfill, but were due to natural groundwater variation. The successful ASD is included in **Appendix 3**.

Because the ASD for the November 2022 samples was successful, the landfill remained in detection monitoring for the first semiannual samples of 2023 collected in May.

### ***May 2023 Samples***

The first semiannual detection monitoring samples of 2023 were collected in May with verification samples collected in August. As discussed above, there were SSIs for Appendix III parameters. An ASD by WSP USA relative to the Appendix III SSIs was undertaken and completed by report dated November 27, 2023. The demonstration concluded that the groundwater quality and Appendix III indicator parameter SSIs identified in the statistical evaluation were not the result of a release of leachate from the landfill, but were due to natural groundwater variation and impacts from historical oil and gas operations in the vicinity. The successful ASD is included in **Appendix 3**.

Because the ASD for the May 2023 samples was successful, the landfill remained in detection monitoring for the second semiannual samples of 2023 taken in November.

## **VII. Discussion About Transition Between Monitoring Requirements or Alternate Monitoring Frequency**

Because an ASD was successful for the Appendix III SSIs resulting from the statistical analyses of results from both the November 2022 and May 2023 sampling events, the landfill remained in detection monitoring for the November 2023 sampling event. Completion of resampling and statistical analyses of results for the November 2023 sampling event will be completed in early 2024.

If there are no SSIs of Appendix III parameters resulting from statistical analyses of the November 2023 sampling results, the landfill will remain in detection monitoring. If SSIs for the Appendix III indicator parameters are identified, an ASD will be investigated. If the ASD is successful, the landfill will remain in detection monitoring. If an ASD is not successful, then the landfill will proceed with assessment monitoring as required by 40 CFR 257.95.

Regarding defining an alternate monitoring frequency, the groundwater velocity and monitoring well production is high enough at this facility that no modification of the twice-per-year detection monitoring effort is needed.

## **VIII. Other Information Required**

The landfill is currently in detection monitoring. As required by the CCR detection monitoring rules in 40 CFR 257.94, sampling all CCR wells for the Appendix III parameters was completed in 2023.

## **IX. Description of Any Problems Encountered in 2023 and Actions Taken**

No significant problems were encountered. The low flow sampling effort went smoothly and the schedule was met to support the annual groundwater report preparation covering the 2023 groundwater monitoring activities.

## **X. A Projection of Key Activities for the Upcoming Year**

Key activities for 2024 include:

- Completion of resampling and statistical analyses of results from the November 2023 sampling event.
- Detection monitoring on a twice per year schedule (May and November) for 2024.
- Evaluation of the semiannual detection monitoring results from a statistical analysis viewpoint, looking for any statistically significant increases, or decreases when pH is considered.
- Alternate source demonstrations or assessment monitoring activities as necessary or required.
- Responding to any new data received in light of what the CCR rule requires.


- Preparation of the annual groundwater report.



## **APPENDIX 1 – Groundwater Data Tables and Figures**


Figures and Tables follow, showing the groundwater monitoring network, data collected and the rate and direction of groundwater flow. The dates that the samples were collected and it also is shown whether the data were collected under background, detection, or assessment monitoring.

## **Groundwater Monitoring Network Figure**

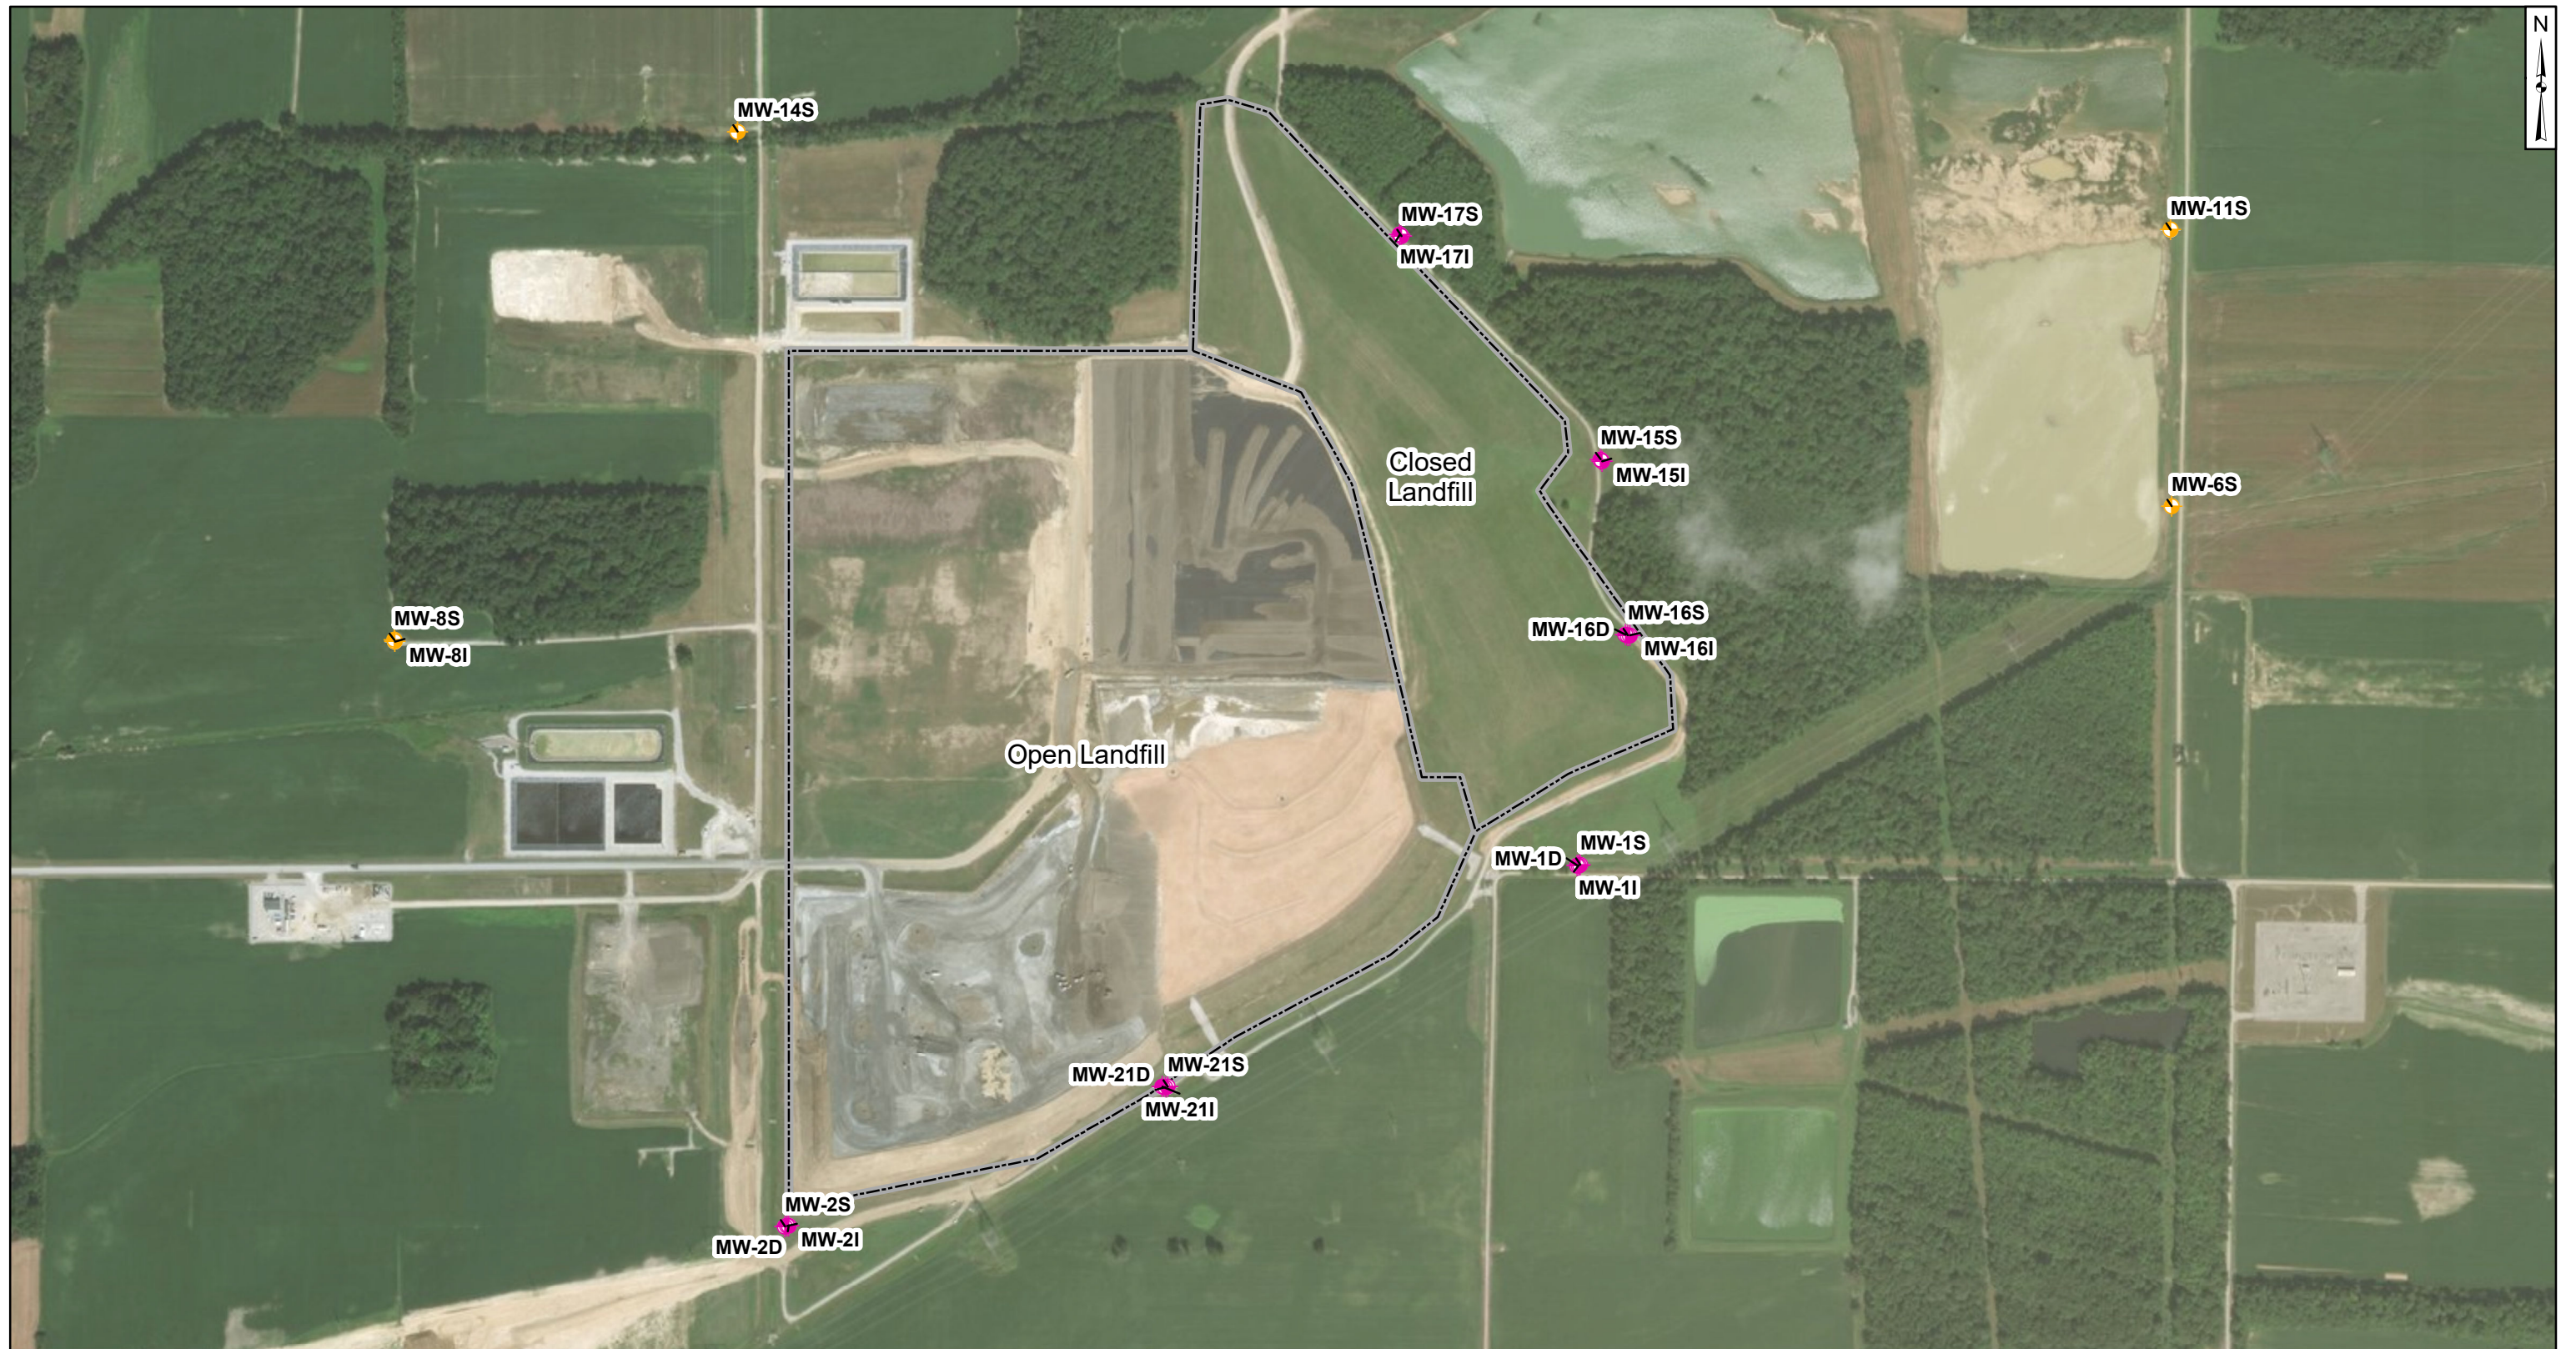

**Monitoring Well Network**  
 ◆ Compliance Sampling Location  
 ◆ Background Sampling Location  
 Landfill Areas

**Notes**  
 - Monitoring well coordinates provided by AEP.  
 - Site features based on information available in the Groundwater Monitoring Network Evaluation (AMEC, 2016) provided by AEP.

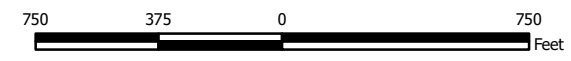

**Site Layout  
 CCR Landfills**

AEP-Rockport Power Plant



Figure  
**1**

Columbus, Ohio

2018/01/26

## **Groundwater Data Tables**

**Table 1. Groundwater Data Summary: MW-001D**

*Geosyntec Consultants, Inc.*

**Rockport - LF  
Phase I Constituents**

Collection Date	Monitoring Program	Boron	Calcium	Chloride	Conductivity	Fluoride	pH	Sulfate	Total Dissolved Solids
		mg/L	mg/L	mg/L	µS/cm	mg/L	SU	mg/L	mg/L
6/8/2016	Background	0.017	63.6	27.3	496	0.28	7.6	40.2	331
7/19/2016	Background	0.015	57.9	29.8	471	0.30	7.1	40.6	329
9/20/2016	Background	0.016	65.2	29.8	464	0.28	7.36	32.3	288
11/16/2016	Background	0.018	69.3	39.3	842	0.29	7.5	33.6	339
1/11/2017	Background	0.006	63.4	40.6	400	0.26	7.4	36.4	323
3/8/2017	Background	0.055	70.0	40.3	558	0.26	7.33	37.0	330
5/9/2017	Background	0.046	67.8	40.9	394	0.28	7.25	39.5	342
7/18/2017	Background	0.019	63.9	39.3	525	0.24	8.06	39.6	338
10/4/2017	Detection	0.002 J1	65.7	10.3	448	0.85	7.3	10.4	339
1/3/2018	Detection	--	--	--	539	0.31	7.68	--	--
6/7/2018	Detection	0.103	70.9	43.1	508	0.30	8.24	39.5	345
8/16/2018	Detection	0.020	--	43.8	568	--	7.35	--	--
11/14/2018	Detection	0.100	71.9	46.9	457	0.30	7.77	39.8	340
2/13/2019	Detection	< 0.02 U1	--	--	317	--	7.41	--	--
5/23/2019	Detection	0.02 J1	73.6	32.1	504	0.27	7.18	45.3	346
7/23/2019	Detection	--	--	--	510	--	7.3	39.2	--
11/22/2019	Detection	0.04 J1	72.5	49.1	609	0.27	7.26	41.2	398
2/17/2020	Detection	--	--	--	817	--	7.38	--	257
5/19/2020	Detection	0.04 J1	59.9	23.8	454	0.30	7.05	23.3	261
11/11/2020	Detection	0.04 J1	80.3	56.2	664	0.30	7.1	37.7	397
2/3/2021	Detection	--	56.8	--	467	--	7.5	--	264
5/26/2021	Detection	0.033 J1	77.2	44.0	747	0.26	7.7	38.6	410
8/5/2021	Detection	--	--	--	657	--	7.35	--	440
11/12/2021	Detection	0.042 J1	73.7	55.4	735	0.30	7.35	36.0	410
5/12/2022	Detection	< 0.009 U1	68.6	30.9	624	0.26	7.21	45.4	350
11/3/2022	Detection	0.043 J1	70.2	58.4	673	0.30	7.06	40.6	400
5/24/2023	Detection	0.034 J1	59.0	41.7	368	0.28	7.84	37.5	370
11/2/2023	Detection	0.052	67.2	46.2	701	0.32	6.76	39.1	360

**Table 1. Groundwater Data Summary: MW-001D**

**Rockport - LF  
Phase II Constituents**

Collection Date	Monitoring Program	Antimony	Arsenic	Barium	Beryllium	Cadmium	Chromium	Cobalt	Combined Radium	Fluoride	Lead	Lithium	Mercury	Molybdenum	Selenium	Thallium
		µg/L	µg/L	µg/L	µg/L	µg/L	µg/L	µg/L	µg/L	pCi/L	mg/L	µg/L	mg/L	µg/L	µg/L	µg/L
6/8/2016	Background	0.05	1.29	255	0.01 J1	0.13	0.3	3.64	1.084	0.28	1.13	< 0.0002 U1	0.002 J1	3.44	0.07 J1	0.04 J1
7/19/2016	Background	0.03 J1	0.73	147	< 0.005 U1	0.07	1.5	0.373	0.195	0.30	1.37	0.017	< 0.002 U1	3.59	0.03 J1	0.02 J1
9/20/2016	Background	0.03 J1	1.07	160	0.007 J1	0.04	0.3	0.836	1.457	0.28	0.500	0.0005 J1	< 0.002 U1	3.60	0.07 J1	0.056
11/16/2016	Background	0.03 J1	0.65	147	< 0.005 U1	0.04	0.072	0.329	7.296	0.29	0.222	0.004	< 0.002 U1	3.24	0.03 J1	0.02 J1
1/11/2017	Background	0.03 J1	0.77	162	< 0.005 U1	0.15	0.439	0.577	0.649	0.26	0.807	0.007	< 0.002 U1	2.43	0.03 J1	0.05 J1
3/8/2017	Background	0.02 J1	0.58	139	< 0.005 U1	0.04	0.687	0.173	0.2384	0.26	1.92	0.007	< 0.002 U1	3.40	0.03 J1	0.03 J1
5/9/2017	Background	0.02 J1	0.75	142	0.006 J1	0.04	0.174	0.440	0.724	0.28	0.419	0.009	< 0.002 U1	3.05	0.06 J1	0.04 J1
7/18/2017	Background	0.02 J1	0.59	139	< 0.004 U1	0.05	0.131	0.212	0.946	0.24	0.355	0.002	< 0.002 U1	2.94	< 0.03 U1	0.03 J1

**Table 1. Groundwater Data Summary: MW-001I**

**Rockport - LF  
Phase I Constituents**

Collection Date	Monitoring Program	Boron	Calcium	Chloride	Conductivity	Fluoride	pH	Sulfate	Total Dissolved Solids
		mg/L	mg/L	mg/L	µS/cm	mg/L	SU	mg/L	mg/L
6/9/2016	Background	0.075	67.4	24.9	461	0.37	6.7	44.3	323
7/19/2016	Background	0.014	60.0	24.8	479	0.40	7.0	46.7	315
9/20/2016	Background	0.018	64.5	24.3	570	0.37	7.4	42.4	331
11/16/2016	Background	0.015	63.9	24.1	544	0.31	7.1	40.7	334
1/11/2017	Background	0.004 J1	60.9	24.4	370	0.33	7.6	41.4	316
3/8/2017	Background	0.045	66.9	24.1	500	0.35	7.4	41.2	300
5/9/2017	Background	0.049	65.7	26.5	443	0.38	7.2	43.8	323
7/18/2017	Background	0.047	64.8	26.5	402	0.34	6.9	43.3	330
10/4/2017	Detection	0.018	68.1	27.5	424	0.37	7.1	44.1	327
6/6/2018	Detection	0.11	66.4	28.6	480	0.42	7.5	42.0	321
8/16/2018	Detection	0.056	--	--	533	--	7.3	--	--
11/14/2018	Detection	0.05 J1	65.5	28.8	425	0.41	7.8	40.7	308
2/13/2019	Detection	--	--	30.1	443	--	7.5	--	--
4/1/2019	Detection	--	--	34.1	802	--	7.4	--	--
5/23/2019	Detection	0.02 J1	67.7	33.1	503	0.42	7.0	40.2	341
7/23/2019	Detection	--	--	30.6	493	--	7.2	--	--
9/11/2019	Detection	--	--	33.5	481	--	7.3	--	--
11/22/2019	Detection	< 0.02 U1	66.7	35.0	491	0.37	7.1	39.7	348
5/19/2020	Detection	0.02 J1	71.2	37.7	566	0.40	7.2	40.1	323
7/16/2020	Detection	--	--	35.4	575	0.39	7.4	--	340
11/11/2020	Detection	< 0.02 U1	65.9	36.3	590	0.43	7.3	39.0	322
2/3/2021	Detection	--	--	36.9	549	--	7.4	--	--
5/26/2021	Detection	0.017 J1	67.4	37.8	648	0.38	7.7	38.6	350
8/4/2021	Detection	--	--	38.2	566	--	7.3	--	--
11/12/2021	Detection	0.016 J1	68.2	42.5	598	0.40	7.5	39.0	340
2/15/2022	Detection	--	--	46.8	614	--	7.2	--	--
5/12/2022	Detection	< 0.009 U1	70.4	46.5	623	0.41	7.3	43.4	350
7/20/2022	Detection	--	--	47.2	650	--	7.5	--	--
11/3/2022	Detection	0.018 J1	67.3	52.4	568	0.42	6.9	43.2	360
2/8/2023	Detection	--	--	52.8	612	--	7.4	--	--
5/24/2023	Detection	0.017 J1	60.8	53.1	378	0.43	7.9	43.4	380
8/16/2023	Detection	--	--	54.7	654	--	7.3	--	400
11/2/2023	Detection	0.019 J1	64.3	55.4	709	0.45	6.8	42.4	360
12/20/2023	Detection	--	--	29.9	621	--	7.2	--	--

**Table 1. Groundwater Data Summary: MW-0011**

**Rockport - LF  
Phase II Constituents**

Collection Date	Monitoring Program	Antimony	Arsenic	Barium	Beryllium	Cadmium	Chromium	Cobalt	Combined Radium	Fluoride	Lead	Lithium	Mercury	Molybdenum	Selenium	Thallium
		µg/L	µg/L	µg/L	µg/L	µg/L	µg/L	µg/L	µg/L	pCi/L	mg/L	µg/L	mg/L	µg/L	µg/L	µg/L
6/9/2016	Background	0.04 J1	0.86	85.5	< 0.005 U1	0.08	0.2	0.341	0.3903	0.37	0.851	0.005	< 0.002 U1	2.47	< 0.03 U1	0.03 J1
7/19/2016	Background	0.04 J1	0.78	86.1	< 0.005 U1	0.10	1.0	0.364	1.675	0.40	1.25	0.022	0.002 J1	2.85	0.04 J1	0.02 J1
9/20/2016	Background	0.01 J1	0.92	84.9	< 0.005 U1	0.02	0.2	0.401	1.696	0.37	0.156	0.007	< 0.002 U1	2.89	< 0.03 U1	0.02 J1
11/16/2016	Background	0.02 J1	0.80	93.4	< 0.005 U1	0.02 J1	0.051	0.381	1.312	0.31	0.059	0.005	< 0.002 U1	3.27	< 0.03 U1	0.03 J1
1/11/2017	Background	0.02 J1	0.82	90.5	0.005 J1	0.02 J1	0.390	0.424	0.621	0.33	0.099	0.005	< 0.002 U1	3.33	< 0.03 U1	0.104
3/8/2017	Background	0.03 J1	0.69	76.7	< 0.005 U1	0.05	0.686	0.054	0.15	0.35	0.427	0.006	< 0.002 U1	1.82	0.04 J1	0.03 J1
5/9/2017	Background	0.04 J1	0.89	85.0	< 0.004 U1	0.01 J1	0.155	0.558	0.63	0.38	0.068	0.008	< 0.002 U1	2.87	< 0.03 U1	0.02 J1
7/18/2017	Background	0.02 J1	0.86	94.3	< 0.004 U1	0.007 J1	0.112	0.569	2.533	0.34	0.137	0.0005 J1	< 0.002 U1	2.85	< 0.03 U1	0.02 J1



**Table 1. Groundwater Data Summary: MW-001S**

*Geosyntec Consultants, Inc.*

**Rockport - LF  
Phase I Constituents**

Collection Date	Monitoring Program	Boron	Calcium	Chloride	Conductivity	Fluoride	pH	Sulfate	Total Dissolved Solids
		mg/L	mg/L	mg/L	µS/cm	mg/L	SU	mg/L	mg/L
6/9/2016	Background	0.037	70.7	29.6	687	0.59	8.1	33.7	392
7/19/2016	Background	0.015	62.9	31.1	612	0.65	7.2	35.5	392
9/20/2016	Background	0.022	68.0	31.4	703	0.60	7.1	32.4	411
11/16/2016	Background	0.020	74.4	31.9	657	0.54	7.3	30.7	398
1/11/2017	Background	0.005 J1	65.0	32.0	470	0.57	7.4	30.7	392
3/8/2017	Background	0.030	71.5	30.7	300	0.59	7.1	30.5	384
5/9/2017	Background	0.031	72.6	31.3	567	0.63	7.2	33.3	402
7/18/2017	Background	0.028	69.2	30.4	536	0.58	7.3	33.6	406
10/4/2017	Detection	0.044	67.6	33.1	635	0.57	7.1	34.6	396
1/3/2018	Detection	--	--	39.9	686	--	7.6	--	--
6/6/2018	Detection	0.046	71.8	34.9	590	0.61	7.5	34.2	386
8/16/2018	Detection	--	--	37.3	658	--	7.3	--	--
11/14/2018	Detection	0.04 J1	71.9	38.1	535	0.63	7.5	32.3	410
2/13/2019	Detection	--	--	40.4	530	--	7.5	--	--
4/1/2019	Detection	--	--	38.5	892	--	7.4	--	--
5/23/2019	Detection	< 0.02 U1	73.7	33.7	593	0.55	7.9	36.3	388
7/23/2019	Detection	--	--	30.0	618	--	7.4	--	--
11/22/2019	Detection	< 0.02 U1	69.8	30.6	612	0.57	6.9	35.9	444
2/18/2020	Detection	--	--	--	1,386	--	7.1	--	442
5/19/2020	Detection	0.02 J1	72.0	34.7	440	0.55	7.0	37.1	350
11/11/2020	Detection	< 0.02 U1	67.8	33.3	691	0.66	7.0	34.1	402
5/26/2021	Detection	0.019 J1	66.2	35.0	793	0.66	7.8	31.6	430
8/5/2021	Detection	--	--	--	699	--	7.3	--	430
11/12/2021	Detection	0.018 J1	65.8	32.9	687	0.65	7.6	31.0	380
5/12/2022	Detection	< 0.009 U1	65.9	35	658	0.62	7.4	36.8	380
11/3/2022	Detection	0.017 J1	66.3	50.7	593	0.41	6.9	43.2	340
2/8/2023	Detection	--	--	32.6	623	--	7.2	34.4	--
5/23/2023	Detection	< 0.050 U1	60.9	33.0	381	0.69	7.7	36.3	360
11/2/2023	Detection	0.018 J1	59.0	30.2	699	0.72	6.8	34.9	370
12/20/2023	Detection	--	--	--	620	0.43	7.2	--	--

**Table 1. Groundwater Data Summary: MW-001S  
Rockport - LF  
Phase II Constituents**

Collection Date	Monitoring Program	Antimony	Arsenic	Barium	Beryllium	Cadmium	Chromium	Cobalt	Combined Radium	Fluoride	Lead	Lithium	Mercury	Molybdenum	Selenium	Thallium
		µg/L	µg/L	µg/L	µg/L	µg/L	µg/L	µg/L	µg/L	pCi/L	mg/L	µg/L	mg/L	µg/L	µg/L	µg/L
6/9/2016	Background	0.03 J1	0.43	18.5	< 0.01 U1	0.02 J1	0.3	0.171	0.0665	0.59	0.204	0.004	< 0.002 U1	0.65	1.1	< 0.02 U1
7/19/2016	Background	0.20	0.69	21.9	0.160	0.22	0.7	0.398	0.819	0.65	0.572	0.024	< 0.002 U1	0.80	1.1	0.168
9/20/2016	Background	0.02 J1	0.38	17.2	< 0.005 U1	0.005 J1	0.3	0.014	0.244	0.60	0.01 J1	0.002	< 0.002 U1	0.68	0.9	< 0.01 U1
11/16/2016	Background	0.02 J1	0.38	17.9	< 0.005 U1	0.007 J1	0.207	0.01 J1	0.296	0.54	0.022	0.010	< 0.002 U1	0.74	0.9	< 0.01 U1
1/11/2017	Background	0.04 J1	0.43	17.7	< 0.005 U1	0.02	0.720	0.052	0.934	0.57	0.076	0.008	< 0.002 U1	0.59	1.0	< 0.01 U1
3/8/2017	Background	0.04 J1	0.76	36.5	0.023	0.09	1.38	1.21	0.0407	0.59	1.26	0.010	< 0.002 U1	0.97	1.1	0.03 J1
5/9/2017	Background	0.05 J1	0.50	22.3	0.01 J1	0.22	0.552	0.164	0.0324	0.63	0.526	0.009	< 0.002 U1	1.64	1.1	< 0.01 U1
7/18/2017	Background	0.02 J1	0.39	17.3	< 0.004 U1	0.01 J1	0.255	0.02 J1	0.309	0.58	0.033	0.0007 J1	< 0.002 U1	0.64	1.2	< 0.01 U1

**Table 1. Groundwater Data Summary: MW-002D**

**Rockport - LF  
Phase I Constituents**

Collection Date	Monitoring Program	Boron	Calcium	Chloride	Conductivity	Fluoride	pH	Sulfate	Total Dissolved Solids
		mg/L	mg/L	mg/L	µS/cm	mg/L	SU	mg/L	mg/L
6/9/2016	Background	< 0.002 U1	75.6	24.2	586	0.19	7.9	42.1	341
7/20/2016	Background	0.010	65.8	24.2	524	0.21	7.5	44.2	339
9/21/2016	Background	0.013	66.7	22.8	551	0.20	7.3	39.6	338
11/17/2016	Background	0.014	73.9	22.2	516	0.19	7.1	35.4	327
1/11/2017	Background	< 0.002 U1	64.2	22.3	386	0.19	7.4	38.3	318
3/8/2017	Background	0.030	74.2	21.7	568	0.20	7.4	37.6	318
5/9/2017	Background	0.027	70.8	23.1	388	0.21	7.3	40.5	343
7/19/2017	Background	0.073	64.7	23.0	516	0.18	8.5	40.5	340
10/4/2017	Detection	0.041	67.7	22.4	428	0.20	7.2	42.3	332
6/7/2018	Detection	0.076	78.6	43.1	460	0.22	7.6	39.8	361
8/16/2018	Detection	0.038	--	93	830	--	7.3	--	--
11/12/2018	Detection	0.07 J1	72.4	51.3	464	0.20	7.4	36.1	348
2/13/2019	Detection	--	--	40.9	391	--	7.3	--	--
4/1/2019	Detection	--	--	69.4	608	--	7.5	--	--
5/22/2019	Detection	< 0.02 U1	98.5	135	803	0.18	7.3	33.3	531
7/24/2019	Detection	--	114	156	834	--	6.3	--	540
9/11/2019	Detection	--	103	110	705	--	7.2	--	443
11/14/2019	Detection	0.02 J1	76.9	56.5	726	0.18	7.3	38.9	356
2/18/2020	Detection	--	--	76.3	1,377	--	7.1	--	--
5/18/2020	Detection	< 0.02 U1	88.7	93.6	617	0.21	7.8	36.2	399
7/15/2020	Detection	--	--	96.2	781	0.20	7.3	--	411
11/11/2020	Detection	< 0.02 U1	92.2	92.2	725	0.20	7.2	35.1	395
2/3/2021	Detection	--	--	74.2	674	--	7.3	--	400
5/27/2021	Detection	0.012 J1	88.5	82.9	664	0.21	9.5	37.6	440
8/5/2021	Detection	--	--	94.2	734	--	7.2	--	420
11/11/2021	Detection	0.011 J1	96.3	135	943	0.20	6.8	33.3	470
2/15/2022	Detection	--	--	159	951	--	7.2	--	--
5/12/2022	Detection	< 0.009 U1	114	184	1,050	0.2	7.3	39.1	580
7/20/2022	Detection	--	--	175	1,050	--	7.1	--	650
11/2/2022	Detection	0.012 J1	105	196	989	0.21	7.0	39.0	630
2/8/2023	Detection	--	--	162	980	--	7.3	--	550
5/24/2023	Detection	0.010 J1	88.6	140	622	0.20	7.5	38.5	530
8/14/2023	Detection	--	--	130	960	--	7.2	--	520
11/2/2023	Detection	0.012 J1	78.8	121	988	0.21	6.8	34.4	480

**Table 1. Groundwater Data Summary: MW-002D**

**Rockport - LF  
Phase II Constituents**

Collection Date	Monitoring Program	Antimony	Arsenic	Barium	Beryllium	Cadmium	Chromium	Cobalt	Combined Radium	Fluoride	Lead	Lithium	Mercury	Molybdenum	Selenium	Thallium
		µg/L	µg/L	µg/L	µg/L	µg/L	µg/L	µg/L	µg/L	pCi/L	mg/L	µg/L	mg/L	µg/L	µg/L	µg/L
6/9/2016	Background	0.03 J1	0.78	185	< 0.005 U1	0.12	0.2	0.473	0.0495	0.19	0.648	0.002	< 0.002 U1	2.11	< 0.03 U1	0.02 J1
7/20/2016	Background	0.06	0.82	195	0.006 J1	0.12	0.4	0.439	0.328	0.21	0.359	0.018	< 0.002 U1	2.16	< 0.03 U1	0.02 J1
9/21/2016	Background	0.02 J1	0.81	180	0.007 J1	0.07	0.3	0.425	0.451	0.20	0.247	0.002	< 0.002 U1	1.97	0.05 J1	0.03 J1
11/17/2016	Background	0.02 J1	0.61	172	< 0.005 U1	0.10	0.05 J1	0.212	2.243	0.19	0.021	0.007	< 0.002 U1	2.09	0.09 J1	0.01 J1
1/11/2017	Background	0.03 J1	0.62	157	< 0.005 U1	0.26	0.277	0.327	1.278	0.19	0.378	0.007	< 0.002 U1	1.80	0.08 J1	0.02 J1
3/8/2017	Background	0.03 J1	0.59	160	< 0.005 U1	0.09	0.562	0.252	1.295	0.20	0.045	0.008	< 0.002 U1	2.13	0.03 J1	0.02 J1
5/9/2017	Background	0.04 J1	0.65	159	< 0.004 U1	0.08	0.188	0.335	0.4554	0.21	0.144	0.011	< 0.002 U1	1.90	0.06 J1	0.02 J1
7/19/2017	Background	0.02 J1	0.62	169	< 0.004 U1	0.08	0.162	0.353	0.372	0.18	0.075	0.0006 J1	< 0.002 U1	1.89	0.04 J1	0.02 J1

**Table 1. Groundwater Data Summary: MW-002I**

*Geosyntec Consultants, Inc.*

**Rockport - LF  
Phase I Constituents**

Collection Date	Monitoring Program	Boron	Calcium	Chloride	Conductivity	Fluoride	pH	Sulfate	Total Dissolved Solids
		mg/L	mg/L	mg/L	µS/cm	mg/L	SU	mg/L	mg/L
6/9/2016	Background	0.019	74.0	28.6	581	0.30	7.9	42.9	332
7/20/2016	Background	0.009	67.5	29.7	542	0.33	7.1	45.7	363
9/21/2016	Background	0.025	66.8	28.0	513	0.31	7.5	41.1	330
11/17/2016	Background	0.013	73.9	25.8	495	0.36	7.3	36.9	326
1/11/2017	Background	< 0.002 U1	63.9	27.1	370	0.30	7.7	39.2	314
3/8/2017	Background	0.024	71.5	25.8	557	0.31	7.6	39.2	312
5/9/2017	Background	0.034	71	28.6	383	0.31	8.4	42.4	343
7/19/2017	Background	0.025	68.9	29.7	431	0.28	7.0	44.1	346
10/4/2017	Detection	0.030	72.5	29.8	553	0.28	7.2	45.5	343
1/4/2018	Detection	--	--	28.8	568	--	7.8	--	--
6/6/2018	Detection	0.052	72.7	31.8	802	0.32	7.6	43.2	356
8/16/2018	Detection	0.03	--	31.5	614	--	7.5	--	--
11/13/2018	Detection	0.05 J1	64.8	27.9	434	0.32	7.2	39	308
2/13/2019	Detection	< 0.02 U1	--	--	435	--	7.6	--	--
5/22/2019	Detection	< 0.02 U1	64.3	25.4	481	0.32	7.3	39.2	328
11/14/2019	Detection	< 0.02 U1	63.4	23.3	576	0.33	7.4	39.3	296
5/18/2020	Detection	< 0.02 U1	61.9	24.4	420	0.36	7.8	40.5	297
11/11/2020	Detection	< 0.02 U1	66.6	24.3	558	0.37	6.9	38.6	296
2/3/2021	Detection	--	--	--	491	--	7.4	--	--
5/27/2021	Detection	0.013 J1	70.9	29.2	510	0.35	9.7	40.8	350
8/4/2021	Detection	--	--	--	581	--	7.3	--	--
11/11/2021	Detection	0.013 J1	72.1	31.7	647	0.32	7.0	37.2	340
5/12/2022	Detection	< 0.009 U1	78	51.3	700	0.3	7.5	41.1	380
7/19/2022	Detection	--	--	58.8	669	--	6.9	--	--
11/2/2022	Detection	0.013 J1	79.8	57.2	641	0.31	7.1	40.3	390
2/7/2023	Detection	--	76.7 M1	55.0	671	--	7.3	--	380
5/24/2023	Detection	0.010 J1	70.6	57.7	438	0.30	7.6	39.2	370
8/15/2023	Detection	--	--	49.1	665	--	7.4	--	--
11/2/2023	Detection	0.012 J1	70.1	42.6	676	0.32	6.8	35.4	350
12/20/2023	Detection	--	--	40.5	693	--	8.3	--	--

**Table 1. Groundwater Data Summary: MW-002I**

**Rockport - LF  
Phase II Constituents**

Collection Date	Monitoring Program	Antimony	Arsenic	Barium	Beryllium	Cadmium	Chromium	Cobalt	Combined Radium	Fluoride	Lead	Lithium	Mercury	Molybdenum	Selenium	Thallium
		µg/L	µg/L	µg/L	µg/L	µg/L	µg/L	µg/L	µg/L	pCi/L	mg/L	µg/L	mg/L	µg/L	µg/L	µg/L
6/9/2016	Background	0.06	0.64	78.5	< 0.005 U1	0.03	0.2	0.606	0.398	0.30	0.208	0.005	< 0.002 U1	4.91	0.7	0.051
7/20/2016	Background	0.06	0.68	84.0	0.006 J1	0.05	0.6	0.760	0.962	0.33	0.454	0.021	< 0.002 U1	5.00	0.7	0.04 J1
9/21/2016	Background	0.07	0.55	67.1	< 0.005 U1	0.05	0.1	0.415	0.508	0.31	0.178	0.002	< 0.002 U1	4.21	0.6	0.04 J1
11/17/2016	Background	0.13	0.61	60.1	< 0.005 U1	0.07	0.143	0.260	0.425	0.36	0.231	0.006	< 0.002 U1	3.14	0.4	0.02 J1
1/11/2017	Background	0.10	0.65	59.4	< 0.005 U1	0.16	0.154	0.280	0.845	0.30	0.383	0.007	< 0.002 U1	2.07	0.2	0.03 J1
3/8/2017	Background	0.10	0.74	58.4	0.01 J1	0.22	1.01	0.581	0.435	0.31	0.588	0.005	< 0.002 U1	2.06	0.2	0.03 J1
5/9/2017	Background	0.15	0.9	59.3	0.022	0.09	0.829	1.28	0.491	0.31	1.39	0.007	< 0.002 U1	2.17	0.4	< 0.01 U1
7/19/2017	Background	0.11	0.76	62.9	0.020	0.05	0.567	0.995	0.536	0.28	1.19	< 0.0002 U1	< 0.002 U1	2.07	0.2	0.064

**Table 1. Groundwater Data Summary: MW-002S**

*Geosyntec Consultants, Inc.*

**Rockport - LF  
Phase I Constituents**

Collection Date	Monitoring Program	Boron	Calcium	Chloride	Conductivity	Fluoride	pH	Sulfate	Total Dissolved Solids
		mg/L	mg/L	mg/L	µS/cm	mg/L	SU	mg/L	mg/L
6/9/2016	Background	< 0.002 U1	59.4	21.5	423	0.26	6.4	26.0	298
7/20/2016	Background	0.015	51.6	21.8	465	0.29	7.7	27.6	265
9/21/2016	Background	0.014	57.4	23.8	440	0.26	7.6	26.2	301
11/17/2016	Background	0.018	62.4	21.8	459	0.26	7.3	24.1	316
1/11/2017	Background	0.004 J1	51.6	21.2	341	0.25	7.7	25.9	284
3/8/2017	Background	0.069	57.9	21.0	522	0.26	7.7	26.6	285
5/9/2017	Background	0.084	59	20.8	354	0.26	7.1	30.3	321
7/19/2017	Background	0.052	53.3	19.6	409	0.23	7.5	33.8	308
10/4/2017	Detection	0.045	60.7	21.2	509	0.25	7.2	30.0	323
6/6/2018	Detection	0.073	57.0	25.3	470	0.29	7.6	28.9	329
11/13/2018	Detection	0.06 J1	54.7	24.8	425	0.28	7.5	24.7	272
2/13/2019	Detection	--	--	26.5	451	--	7.8	--	--
4/1/2019	Detection	--	--	26.1	491	--	7.7	--	--
5/22/2019	Detection	< 0.02 U1	51.3	26.4	500	0.30	7.7	26.2	352
7/23/2019	Detection	--	--	26.8	486	0.30	7.5	--	339
9/11/2019	Detection	--	--	26.6	473	--	7.3	--	--
11/14/2019	Detection	0.03 J1	59.2	27.3	657	0.28	7.5	27.8	336
2/18/2020	Detection	--	--	--	1,070	--	7.4	--	--
5/18/2020	Detection	0.02 J1	53.7	28.9	462	0.34	7.4	24.9	344
7/15/2020	Detection	--	--	28.7	584	0.33	7.6	--	347
11/11/2020	Detection	0.03 J1	58.4	27.0	588	0.34	7.4	25.7	336
2/4/2021	Detection	--	--	--	562	0.36	7.6	--	--
5/27/2021	Detection	0.043 J1	59.8	24.8	500	0.35	9.5	30.8	370
8/4/2021	Detection	--	--	--	579	0.35	7.3	--	--
11/11/2021	Detection	0.028 J1	55.2 M1, P3	23.0	588	0.33	7.0	27.1	330
5/12/2022	Detection	< 0.009 U1	42.8 M1, P3	16.8	482	0.39	7.6	17.9	280
11/2/2022	Detection	0.021 J1	43.0	13.8	420	0.43	6.8	17.7	270
2/7/2023	Detection	--	--	--	435	0.45	7.6	--	--
5/24/2023	Detection	0.018 J1	41.0	12.6	271	0.43	7.5	17.4	250
8/15/2023	Detection	--	--	--	413	0.40	7.6	--	--
11/2/2023	Detection	0.021 J1	38.8	12.4	433	0.45	7.1	16.8	230
12/20/2023	Detection	--	--	--	491	0.39	8.2	--	--

**Table 1. Groundwater Data Summary: MW-002S**

**Rockport - LF  
Phase II Constituents**

Collection Date	Monitoring Program	Antimony	Arsenic	Barium	Beryllium	Cadmium	Chromium	Cobalt	Combined Radium	Fluoride	Lead	Lithium	Mercury	Molybdenum	Selenium	Thallium
		µg/L	µg/L	µg/L	µg/L	µg/L	µg/L	µg/L	µg/L	pCi/L	mg/L	µg/L	mg/L	µg/L	µg/L	µg/L
6/9/2016	Background	< 0.02 U1	0.97	16.0	< 0.01 U1	0.01 J1	0.4	0.177	< 1.2 U1	0.26	0.158	0.0004 J1	< 0.002 U1	2.03	0.3	< 0.02 U1
7/20/2016	Background	0.02 J1	1.09	14.0	< 0.005 U1	0.01 J1	0.6	0.090	0.66	0.29	0.105	0.018	< 0.002 U1	2.39	0.3	< 0.01 U1
9/21/2016	Background	0.04 J1	0.94	12.4	< 0.005 U1	0.02 J1	0.3	0.017	0.172	0.26	0.101	0.005	< 0.002 U1	2.07	0.2	< 0.01 U1
11/17/2016	Background	0.02 J1	0.94	12.4	< 0.005 U1	0.02	0.337	0.019	0.371	0.26	0.022	0.008	< 0.002 U1	1.91	0.3	< 0.01 U1
1/11/2017	Background	0.02 J1	0.92	11.0	< 0.005 U1	0.09	0.329	0.014	0.654	0.25	0.063	0.009	< 0.002 U1	2.14	0.4	0.074
3/8/2017	Background	0.02 J1	0.95	12.3	< 0.005 U1	0.009 J1	0.670	0.051	0.5205	0.26	0.042	0.0007 J1	< 0.002 U1	1.92	0.3	< 0.01 U1
5/9/2017	Background	0.04 J1	0.95	12.3	< 0.004 U1	0.01 J1	0.370	0.064	0.434	0.26	0.047	0.002	< 0.002 U1	1.75	0.2	< 0.01 U1
7/19/2017	Background	0.12	0.96	13.6	< 0.004 U1	0.03	0.410	0.121	0.6927	0.23	0.243	0.005	< 0.002 U1	1.81	0.3	0.03 J1



**Table 1. Groundwater Data Summary: MW-006S**

*Geosyntec Consultants, Inc.*

**Rockport - LF  
Phase I Constituents**

Collection Date	Monitoring Program	Boron	Calcium	Chloride	Conductivity	Fluoride	pH	Sulfate	Total Dissolved Solids
		mg/L	mg/L	mg/L	µS/cm	mg/L	SU	mg/L	mg/L
6/8/2016	Background	0.012	46.1	8.44	435	0.73	7.9	18.8	294
7/18/2016	Background	0.014	46.3	8.35	401	0.79	7.5	18.3	290
9/20/2016	Background	0.012	44.4	6.04	430	0.73	7.4	10.9	266
11/16/2016	Background	0.028	50.8	7.04	741	0.69	8.1	14.3	279
1/10/2017	Background	0.006	47.8	7.03	360	0.65	7.9	14.0	287
3/8/2017	Background	0.032	53.2	3.32	300	0.25	7.9	6.9	296
5/8/2017	Background	0.051	50.3	8.68	441	0.69	7.6	17.5	305
7/18/2017	Background	0.078	47.0	4.88	292	0.57	7.7	9.6	274
10/3/2017	Detection	0.094	44.8	3.28	347	0.71	7.3	7.5	261
6/5/2018	Detection	0.09	45.2	2.38	330	0.89	7.5	3.8	225
8/15/2018	Detection	0.101	52.8	11.9	483	0.81	7.7	15.6	277
9/26/2018	Detection	0.08 J1	44.1	6.83	321	0.84	7.9	9.8	261
11/1/2018	Detection	0.04 J1	42.3	3.52	430	0.86	7.3	4.9	225
11/14/2018	Detection	0.04 J1	38.8	3.91	221	0.88	7.9	5.2	196
5/23/2019	Detection	0.02 J1	52.5	9.64	473	0.95	7.4	16.8	315
11/14/2019	Detection	< 0.02 U1	47.8	5.36	452	0.90	7.3	12.0	277
5/19/2020	Detection	< 0.02 U1	43.1	1.49	373	1.02	7.7	1.6	214
11/12/2020	Detection	< 0.02 U1	43.0	2.07	366	1.11	7.1	4.4	225
5/25/2021	Detection	0.017 J1	43.4	1.29	354	1.21	8.0	0.83	210
11/12/2021	Detection	0.015 J1	46.8 M1, P3	2.03	450	1.15	7.4	2.91	240
5/13/2022	Detection	< 0.009 U1	46.3 M1, P3	2.54	506	1.09	7.3	6.24	270
11/3/2022	Detection	0.016 J1	47.8	2.88	411	1.11	7.8	6.01	280
5/25/2023	Detection	0.015 J1	40.8	1.96	302	1.09	7.7	6.0	290
11/2/2023	Detection	0.018 J1	49.5	2.30	716	0.99	7.5	7.5	330

**Table 1. Groundwater Data Summary: MW-006S**

**Rockport - LF  
Phase II Constituents**

Collection Date	Monitoring Program	Antimony	Arsenic	Barium	Beryllium	Cadmium	Chromium	Cobalt	Combined Radium	Fluoride	Lead	Lithium	Mercury	Molybdenum	Selenium	Thallium
		µg/L	µg/L	µg/L	µg/L	µg/L	µg/L	µg/L	µg/L	pCi/L	mg/L	µg/L	mg/L	µg/L	µg/L	µg/L
6/8/2016	Background	0.02 J1	0.28	13.9	< 0.005 U1	0.006 J1	0.4	0.097	0.156	0.73	0.396	< 0.0002 U1	0.002 J1	5.99	0.4	< 0.01 U1
7/18/2016	Background	0.03 J1	0.26	13.6	0.005 J1	0.25	0.4	0.052	0.101	0.79	0.074	0.015	< 0.002 U1	3.28	0.3	0.01 J1
9/20/2016	Background	0.03 J1	0.26	13.6	< 0.005 U1	0.02	0.3	0.019	0.8651	0.73	0.034	0.004	< 0.002 U1	3.34	0.2	< 0.01 U1
11/16/2016	Background	0.03 J1	0.26	14.1	< 0.005 U1	0.02 J1	0.200	0.027	0.202	0.69	0.050	0.006	< 0.002 U1	2.80	0.3	< 0.01 U1
1/10/2017	Background	0.03 J1	0.28	14.8	< 0.005 U1	0.008 J1	0.599	0.045	0.5825	0.65	0.032	0.014	< 0.002 U1	2.93	0.4	0.01 J1
3/8/2017	Background	0.03 J1	0.26	15.8	< 0.005 U1	0.05	1.37	0.049	0.297	0.25	0.113	0.009	< 0.002 U1	3.29	0.7	< 0.01 U1
5/8/2017	Background	0.03 J1	0.28	15.4	< 0.004 U1	0.009 J1	0.583	0.061	0.12	0.69	0.083	0.011	< 0.002 U1	2.73	0.8	< 0.01 U1
7/18/2017	Background	0.02 J1	0.27	14.3	< 0.004 U1	0.04	0.291	0.026	0.954	0.57	0.056	< 0.0002 U1	< 0.002 U1	4.36	0.4	< 0.01 U1

**Table 1. Groundwater Data Summary: MW-008I  
Rockport - LF  
Phase I Constituents**

Collection Date	Monitoring Program	Boron	Calcium	Chloride	Conductivity	Fluoride	pH	Sulfate	Total Dissolved Solids
		mg/L	mg/L	mg/L	µS/cm	mg/L	SU	mg/L	mg/L
6/7/2016	Background	0.017	72.0	21.7	598	0.35	7.2	87.5	370
7/19/2016	Background	0.016	67.9	22.0	580	0.34	7.2	86.3	358
9/21/2016	Background	0.017	67.4	21.5	455	0.29	7.4	79.2	376
11/17/2016	Background	0.028	77.5	21.3	968	0.29	7.6	77.5	387
1/10/2017	Background	0.006	79.5	20.9	420	0.25	7.6	80.0	371
3/6/2017	Background	0.083	74.7	20.7	80	0.28	7.4	80.3	391
5/9/2017	Background	0.045	71.9	21.2	507	0.28	7.2	81.9	376
7/18/2017	Background	0.026	72.2	20.9	485	0.25	7.3	83.4	379
10/4/2017	Detection	0.096	74.7	20.1	471	0.27	7.6	85.9	378
12/12/2017	Detection	--	--	19.3	390	0.29	7.9	87.1	--
6/4/2018	Detection	0.044	76.7	20.9	619	0.29	7.7	79	407
11/14/2018	Detection	0.06 J1	67.7	20.6	453	0.33	7.2	68.2	390
5/23/2019	Detection	0.03 J1	70.7	21.0	607	0.34	7.2	62.3	371
11/22/2019	Detection	0.02 J1	66.9	19.7	525	0.30	6.7	68.3	381
5/19/2020	Detection	0.02 J1	68.8	20.4	601	0.32	7.8	61.7	357
11/10/2020	Detection	< 0.02 U1	66.8	19.3	621	0.38	7.4	56.7	343
5/27/2021	Detection	0.020 J1	68.1	18.8	530	0.36	8.3	56.0	390
11/12/2021	Detection	0.020 J1	67.6	19.3	643	0.34	6.8	54.0	350
5/12/2022	Detection	0.009 J1	67	20	619	0.35	7.3	57.6	340
11/2/2022	Detection	0.022 J1	65.1	20.8	571	0.39	7.1	55.7	360
5/25/2023	Detection	0.019 J1	59.9	20.4	406	0.35	7.8	62.6	390
11/2/2023	Detection	0.022 J1	65.7	20.1	750	0.34	7.4	61.2	350

**Table 1. Groundwater Data Summary: MW-008I**

**Rockport - LF  
Phase II Constituents**

Collection Date	Monitoring Program	Antimony	Arsenic	Barium	Beryllium	Cadmium	Chromium	Cobalt	Combined Radium	Fluoride	Lead	Lithium	Mercury	Molybdenum	Selenium	Thallium
		µg/L	µg/L	µg/L	µg/L	µg/L	µg/L	µg/L	µg/L	pCi/L	mg/L	µg/L	mg/L	µg/L	µg/L	µg/L
6/7/2016	Background	0.12	5.86	61.4	< 0.005 U1	0.04	0.1	0.800	0.538	0.35	0.083	0.006	< 0.002 U1	2.85	6.2	0.063
7/19/2016	Background	0.27	11.5	70.1	0.119	0.28	0.5	0.961	1.2515	0.34	0.242	0.007	< 0.002 U1	3.00	7.5	0.166
9/21/2016	Background	0.07	2.08	57.0	< 0.005 U1	0.02 J1	0.1	0.643	0.678	0.29	0.02 J1	0.008	< 0.002 U1	2.34	2.7	0.03 J1
11/17/2016	Background	0.10	1.39	58.4	< 0.005 U1	0.04	0.055	0.646	1.166	0.29	0.032	0.009	< 0.002 U1	2.47	3.0	0.03 J1
1/10/2017	Background	0.08	2.58	54.9	< 0.005 U1	0.02 J1	0.817	0.671	1.825	0.25	0.025	0.005	< 0.002 U1	2.31	2.3	0.04 J1
3/6/2017	Background	0.08	2.78	56.9	< 0.005 U1	0.04	0.511	0.656	1.015	0.28	0.032	0.010	< 0.002 U1	2.73	2.9	0.05 J1
5/9/2017	Background	0.08	2.09	57.8	< 0.004 U1	0.05	0.230	0.770	1.011	0.28	0.054	0.001	< 0.002 U1	2.29	4.5	0.03 J1
7/18/2017	Background	0.07	1.31	60.4	< 0.004 U1	0.02 J1	0.077	0.672	1.079	0.25	0.01 J1	< 0.0002 U1	< 0.002 U1	2.58	4.7	0.03 J1

**Table 1. Groundwater Data Summary: MW-008S**

*Geosyntec Consultants, Inc.*

**Rockport - LF  
Phase I Constituents**

Collection Date	Monitoring Program	Boron	Calcium	Chloride	Conductivity	Fluoride	pH	Sulfate	Total Dissolved Solids
		mg/L	mg/L	mg/L	µS/cm	mg/L	SU	mg/L	mg/L
6/7/2016	Background	0.010	42.7	23.7	520	0.56	7.3	26.5	345
7/19/2016	Background	0.012	41.5	23.5	516	0.56	7.2	26.4	321
9/21/2016	Background	0.011	42.7	22.1	540	0.54	7.1	23.4	332
11/17/2016	Background	0.032	42.9	21.1	811	0.55	7.9	21.7	322
1/9/2017	Background	< 0.002 U1	45.8	20.8	450	0.47	7.6	22.1	300
3/7/2017	Background	0.043	44.8	21.4	260	0.52	7.6	21.7	320
5/9/2017	Background	0.028	42.9	22.8	444	0.52	7.4	21.8	319
7/18/2017	Background	0.022	44.4	22.7	410	0.47	7.4	22.3	319
10/4/2017	Detection	0.016	39.8	22.4	395	0.52	7.8	23.1	317
12/12/2017	Detection	--	--	22.5	460	0.56	7.7	24.9	--
6/5/2018	Detection	0.058	42.3	23.8	400	0.59	7.6	21.2	324
11/13/2018	Detection	0.04 J1	35.6	22.9	354	0.57	7.6	19.5	288
5/23/2019	Detection	< 0.02 U1	35.9	23.6	440	0.58	7.4	20.4	312
11/21/2019	Detection	< 0.02 U1	39.0	23.1	495	0.49	7.4	20.0	324
5/19/2020	Detection	< 0.02 U1	42.2	27.2	567	0.50	6.3	23.8	342
11/10/2020	Detection	< 0.02 U1	43.5	27.1	633	0.56	6.8	23.3	326
5/27/2021	Detection	0.014 J1	39.7	26.8	513	0.59	7.8	19.8	330
11/12/2021	Detection	0.015 J1	40.0	27.3	559	0.55	6.9	20.3	310
5/12/2022	Detection	< 0.009 U1	38.9	29.4	572	0.56	7.4	23.8	340
11/2/2022	Detection	0.015 J1	41.2	30.2	572	0.57	7.1	22.6	350
5/25/2023	Detection	0.012 J1	36.0	29.1	369	0.57	7.9	22.0	330
11/2/2023	Detection	0.015 J1	40.9	29.2	673	0.55	7.5	21.6	330

**Table 1. Groundwater Data Summary: MW-008S**

**Rockport - LF  
Phase II Constituents**

Collection Date	Monitoring Program	Antimony	Arsenic	Barium	Beryllium	Cadmium	Chromium	Cobalt	Combined Radium	Fluoride	Lead	Lithium	Mercury	Molybdenum	Selenium	Thallium
		µg/L	µg/L	µg/L	µg/L	µg/L	µg/L	µg/L	µg/L	pCi/L	mg/L	µg/L	mg/L	µg/L	µg/L	µg/L
6/7/2016	Background	0.02 J1	1.61	15.4	< 0.005 U1	0.07	0.3	0.400	0.204	0.56	0.207	0.004	< 0.002 U1	0.81	0.4	< 0.01 U1
7/19/2016	Background	0.30	1.78	13.1	0.232	0.31	0.6	0.453	0.577	0.56	0.364	0.025	< 0.002 U1	1.10	0.6	0.276
9/21/2016	Background	0.02 J1	1.33	12.2	< 0.005 U1	0.02 J1	0.4	0.125	1.291	0.54	0.066	0.001	< 0.002 U1	0.80	0.2	0.03 J1
11/17/2016	Background	0.03 J1	1.26	10.9	< 0.005 U1	0.05	0.156	0.113	0.490	0.55	0.065	0.002	< 0.002 U1	0.71	0.2	< 0.01 U1
1/9/2017	Background	0.02 J1	1.56	13.8	0.006 J1	0.01 J1	1.04	0.447	0.676	0.47	0.190	0.002	< 0.002 U1	0.77	0.2	0.01 J1
3/7/2017	Background	0.04 J1	1.53	14.5	0.009 J1	0.26	0.881	0.433	0.3161	0.52	0.278	0.006	< 0.002 U1	1.56	0.2	0.170
5/9/2017	Background	0.03 J1	2.09	16.9	0.01 J1	0.09	0.423	0.981	0.127	0.52	0.389	0.006	< 0.002 U1	0.75	0.3	< 0.01 U1
7/18/2017	Background	0.02 J1	1.19	10.9	< 0.004 U1	0.13	0.277	0.052	1.653	0.47	0.038	0.001	0.015	0.83	0.2	< 0.01 U1

**Table 1. Groundwater Data Summary: MW-011S**

*Geosyntec Consultants, Inc.*

**Rockport - LF  
Phase I Constituents**

Collection Date	Monitoring Program	Boron	Calcium	Chloride	Conductivity	Fluoride	pH	Sulfate	Total Dissolved Solids
		mg/L	mg/L	mg/L	µS/cm	mg/L	SU	mg/L	mg/L
6/8/2016	Background	0.062	41.6	1.82	285	0.74	7.9	10.9	212
7/18/2016	Background	0.062	38.8	1.83	272	0.76	7.3	10.6	201
9/20/2016	Background	0.077	45.1	1.62	330	0.73	7.3	5.3	196
11/16/2016	Background	0.053	37.3	1.54	433	0.92	8.4	4.1	182
1/10/2017	Background	0.029	40.4	2.12	200	0.96	8.1	7.6	179
3/7/2017	Background	0.057	42.8	4.63	70	1.00	7.9	13.7	197
5/9/2017	Background	0.047	41.2	9.87	307	0.86	7.8	16.4	239
7/18/2017	Background	0.067	44.2	8.19	386	0.75	7.7	15.6	224
10/3/2017	Detection	0.090	43.7	3.68	267	0.89	7.2	9.3	200
12/13/2017	Detection	--	--	2.40	260	0.82	8.3	8.0	--
6/5/2018	Detection	0.076	55.8	6.98	360	0.62	7.2	21.7	276
11/14/2018	Detection	0.11	56.4	1.79	309	0.72	7.6	5.9	238
5/23/2019	Detection	0.08 J1	54.3	1.62	440	0.82	7.7	14.7	279
11/15/2019	Detection	0.052	47.6	1.48	533	0.77	7.8	2.7	216
5/20/2020	Detection	0.04 J1	55.8	2.68	435	0.58	7.4	13.5	246
11/11/2020	Detection	0.04 J1	52.4	1.52	302	0.83	7.4	2.9	211
5/25/2021	Detection	0.038 J1	53.9	2.28	413	0.66	7.7	10.7	240
11/12/2021	Detection	0.038 J1	54.1	2.46	0	0.53	7.2	7.68	250
5/13/2022	Detection	0.030 J1	47.9	2.70	244	0.51	7.9	7.99	230
11/3/2022	Detection	0.037 J1	52.6	2.29	318	0.50	7.6	3.78	230
5/25/2023	Detection	0.037 J1	49.9	2.50	211	0.56	8.2	3.8	240
11/2/2023	Detection	0.041 J1	56.7	1.72	494	0.58	7.5	5.0	250

**Table 1. Groundwater Data Summary: MW-011S**

**Rockport - LF  
Phase II Constituents**

Collection Date	Monitoring Program	Antimony	Arsenic	Barium	Beryllium	Cadmium	Chromium	Cobalt	Combined Radium	Fluoride	Lead	Lithium	Mercury	Molybdenum	Selenium	Thallium
		µg/L	µg/L	µg/L	µg/L	µg/L	µg/L	µg/L	µg/L	pCi/L	mg/L	µg/L	mg/L	µg/L	µg/L	µg/L
6/8/2016	Background	0.05 J1	0.47	10.4	< 0.005 U1	0.006 J1	0.4	0.113	0.422	0.74	0.046	< 0.0002 U1	< 0.002 U1	4.70	0.07 J1	< 0.01 U1
7/18/2016	Background	0.04 J1	0.53	9.79	< 0.005 U1	0.03	0.5	0.043	0.815	0.76	0.02 J1	0.024	< 0.002 U1	4.36	0.08 J1	0.01 J1
9/20/2016	Background	0.04 J1	0.42	11.3	< 0.005 U1	0.03	0.8	0.029	0.741	0.73	0.046	0.004	< 0.002 U1	3.37	0.1	0.01 J1
11/16/2016	Background	0.05 J1	0.45	7.91	< 0.005 U1	0.02	0.416	0.027	0.288	0.92	0.027	0.005	< 0.002 U1	4.71	0.07 J1	0.02 J1
1/10/2017	Background	0.04 J1	0.52	6.52	< 0.005 U1	0.01 J1	0.725	0.022	2.101	0.96	0.02 J1	0.003	< 0.002 U1	6.09	0.05 J1	0.01 J1
3/7/2017	Background	0.04 J1	0.52	7.09	< 0.005 U1	0.007 J1	1.25	0.027	0.1865	1.00	0.02 J1	0.013	0.002 J1	6.03	0.2	0.01 J1
5/9/2017	Background	0.04 J1	0.48	7.73	< 0.004 U1	0.03	0.567	0.030	0.1247	0.86	0.023	0.009	0.002 J1	4.86	0.2	0.01 J1
7/18/2017	Background	< 0.05 U1	0.50	8.16	< 0.02 U1	< 0.02 U1	0.568	0.02 J1	0.7935	0.75	0.06 J1	0.002	< 0.002 U1	4.69	0.3 J1	0.2 J1



**Table 1. Groundwater Data Summary: MW-014S**

*Geosyntec Consultants, Inc.*

**Rockport - LF  
Phase I Constituents**

Collection Date	Monitoring Program	Boron	Calcium	Chloride	Conductivity	Fluoride	pH	Sulfate	Total Dissolved Solids
		mg/L	mg/L	mg/L	µS/cm	mg/L	SU	mg/L	mg/L
6/7/2016	Background	0.011	59.2	28.6	544	0.39	7.2	34.9	368
7/20/2016	Background	0.008	56.3	29.4	576	0.39	7.1	36.5	364
9/21/2016	Background	0.010	59.5	28.1	640	0.36	7.0	32.5	361
11/17/2016	Background	0.008	65.4	27.8	955	0.35	7.7	29.1	362
1/9/2017	Background	< 0.002 U1	65.7	27.2	530	0.33	7.5	30.7	344
3/7/2017	Background	0.031	63.4	26.8	80	0.36	7.4	29.9	354
5/9/2017	Background	0.017	59.8	29.4	441	0.37	7.0	32.3	376
7/18/2017	Background	0.030	65.6	29.6	496	0.33	7.3	33.1	377
10/4/2017	Detection	0.042	67.0	29.9	488	0.34	7.0	34.8	376
12/12/2017	Detection	--	--	30.0	490	0.34	7.6	35.5	--
6/5/2018	Detection	0.046	61.1	27.1	450	0.39	7.6	29.4	360
11/13/2018	Detection	0.04 J1	59.2	29	461	0.37	6.8	30.8	344
5/23/2019	Detection	< 0.02 U1	66.9	28.6	604	0.37	7.2	32.4	390
11/16/2019	Detection	< 0.02 U1	65.1	28.9	655	0.38	7.5	32.8	374
5/19/2020	Detection	< 0.02 U1	66.6	28.6	550	0.33	7.7	32.5	411
11/10/2020	Detection	< 0.02 U1	66.4	26.3	742	0.39	6.7	31.4	370
5/28/2021	Detection	0.012 J1	82.0	25.4	706	0.38	7.8	31.0	430
11/12/2021	Detection	0.012 J1	69.2	23.7	741	0.33	7.0	27.0	390
5/12/2022	Detection	< 0.009 U1	68.2	25.4	583	0.33	7.1	30.1	400
11/2/2022	Detection	0.010 J1	61.7	24.8	658	0.34	7.4	27.7	390
5/25/2023	Detection	0.010 J1	57.2 M1	25.0	412	0.33	7.5	28.6	370
11/2/2023	Detection	0.011 J1	60.9	24.8	776	0.33	7.2	28.7	360

**Table 1. Groundwater Data Summary: MW-014S**

**Rockport - LF  
Phase II Constituents**

Collection Date	Monitoring Program	Antimony	Arsenic	Barium	Beryllium	Cadmium	Chromium	Cobalt	Combined Radium	Fluoride	Lead	Lithium	Mercury	Molybdenum	Selenium	Thallium
		µg/L	µg/L	µg/L	µg/L	µg/L	µg/L	µg/L	µg/L	pCi/L	mg/L	µg/L	mg/L	µg/L	µg/L	µg/L
6/7/2016	Background	0.06	2.33	29.7	0.02 J1	0.32	1.0	1.49	0.512	0.39	1.02	< 0.0002 U1	0.002 J1	12.7	1.4	0.01 J1
7/20/2016	Background	0.02 J1	1.54	31.0	0.008 J1	0.21	0.3	0.573	0.594	0.39	0.307	0.018	< 0.002 U1	1.51	1.4	< 0.01 U1
9/21/2016	Background	0.02 J1	1.29	27.8	0.005 J1	0.07	0.3	0.333	0.9	0.36	0.310	0.006	< 0.002 U1	1.43	1.2	< 0.01 U1
11/17/2016	Background	0.03 J1	0.75	26.3	< 0.005 U1	0.03	0.162	0.088	1.106	0.35	0.549	0.004	< 0.002 U1	1.26	1.2	0.02 J1
1/9/2017	Background	0.02 J1	0.91	27.0	< 0.005 U1	0.05	0.575	0.187	0.780	0.33	0.115	0.006	< 0.002 U1	1.62	1.1	0.054
3/7/2017	Background	0.02 J1	0.76	26.3	< 0.005 U1	0.01 J1	0.660	0.083	0.0525	0.36	0.061	0.005	< 0.002 U1	1.84	1.1	0.055
5/9/2017	Background	0.06	0.75	25.0	< 0.004 U1	0.08	0.301	0.065	0.0316	0.37	0.071	0.001	< 0.002 U1	1.35	1.2	0.01 J1
7/18/2017	Background	< 0.05 U1	0.70	27.0	< 0.02 U1	< 0.02 U1	0.258	0.03 J1	1.883	0.33	0.116	< 0.0002 U1	< 0.002 U1	1.67	1.3	0.07 J1

**Table 1. Groundwater Data Summary: MW-015I  
Rockport - LF  
Phase I Constituents**

Collection Date	Monitoring Program	Boron	Calcium	Chloride	Conductivity	Fluoride	pH	Sulfate	Total Dissolved Solids
		mg/L	mg/L	mg/L	µS/cm	mg/L	SU	mg/L	mg/L
6/7/2016	Background	0.060	44.1	59.3	555	0.25	7.2	42.5	380
7/19/2016	Background	0.032	44.6	53.8	512	0.25	7.1	41.0	356
9/21/2016	Background	0.030	46.1	43.4	530	0.23	7.1	34.0	334
11/16/2016	Background	0.022	51.4	44.9	874	0.25	7.5	33.6	340
1/10/2017	Background	0.019	46.5	48.3	420	0.34	7.7	35.4	351
3/7/2017	Background	0.047	51.1	38.5	60	0.32	7.5	31.1	331
5/10/2017	Background	0.038	46.6	32.7	457	0.31	7.2	29.7	322
7/18/2017	Background	0.050	43.9	27.1	400	0.22	7.2	26.6	300
10/4/2017	Detection	0.080	44.6	23.7	368	0.23	7.3	27.3	287
12/12/2017	Detection	--	--	22.8	350	0.22	7.8	26.7	--
1/4/2018	Detection	0.04	--	--	474	--	7.8	--	--
6/6/2018	Detection	0.066	47	25.1	420	0.26	8.1	25.3	279
8/16/2018	Detection	--	--	--	527	--	7.4	--	--
11/13/2018	Detection	0.07 J1	39.9	23.7	412	0.25	7.6	25.3	248
5/23/2019	Detection	0.03 J1	47.8	18.0	414	0.26	7.3	20.9	260
11/15/2019	Detection	0.03 J1	45.2	16.9	495	0.27	7.4	17.6	248
5/19/2020	Detection	0.03 J1	49.2	19.0	435	0.25	7.5	17.8	253
11/10/2020	Detection	0.03 J1	44.2	12.8	381	0.47	7.5	11.7	213
2/2/2021	Detection	--	--	--	400	0.36	7.6	--	--
5/28/2021	Detection	0.028 J1	53.3	16.0	393	0.39	7.7	14.7	240
8/4/2021	Detection	--	--	--	400	0.38	7.4	--	--
11/11/2021	Detection	0.026 J1	44.4	14.0	402	0.47	8.0	11.3	220
5/12/2022	Detection	0.019 J1	44.2	19.8	444	0.35	7.5	16	250
11/2/2022	Detection	0.029 J1	43.8	16.4	327	0.39	7.3	12.2	230
5/23/2023	Detection	< 0.050 U1	43.2	17.1	244	0.38	7.9	13.5	230
11/2/2023	Detection	0.034 J1	46.8	15.9	457	0.43	7.3	12.9	230

**Table 1. Groundwater Data Summary: MW-015I**

**Rockport - LF  
Phase II Constituents**

Collection Date	Monitoring Program	Antimony	Arsenic	Barium	Beryllium	Cadmium	Chromium	Cobalt	Combined Radium	Fluoride	Lead	Lithium	Mercury	Molybdenum	Selenium	Thallium
		µg/L	µg/L	µg/L	µg/L	µg/L	µg/L	µg/L	µg/L	pCi/L	mg/L	µg/L	mg/L	µg/L	µg/L	µg/L
6/7/2016	Background	0.01 J1	25.2	118	< 0.005 U1	0.02 J1	0.2	1.24	0.863	0.25	0.026	0.005	< 0.002 U1	5.76	< 0.03 U1	0.04 J1
7/19/2016	Background	0.25	27.9	132	0.165	0.23	0.5	1.66	1.091	0.25	0.254	0.018	< 0.002 U1	6.74	0.2	0.273
9/21/2016	Background	0.01 J1	21.1	119	< 0.005 U1	0.009 J1	0.1	1.32	0.504	0.23	0.026	0.004	< 0.002 U1	5.75	< 0.03 U1	0.03 J1
11/16/2016	Background	0.04 J1	23.6	107	0.005 J1	0.06	0.132	1.03	1.747	0.25	0.213	0.004	< 0.002 U1	6.73	< 0.03 U1	0.04 J1
1/10/2017	Background	0.01 J1	20.2	91.2	< 0.005 U1	0.005 J1	0.350	1.00	0.869	0.34	0.01 J1	0.011	< 0.002 U1	7.63	< 0.03 U1	0.04 J1
3/7/2017	Background	0.02 J1	20.4	88.9	< 0.005 U1	0.03	0.700	0.903	0.865	0.32	0.065	0.006	< 0.002 U1	7.91	0.07 J1	0.112
5/10/2017	Background	0.02 J1	20.2	86.1	< 0.004 U1	0.03	0.134	1.02	0.189	0.31	0.090	0.002	< 0.002 U1	6.52	0.04 J1	0.03 J1
7/18/2017	Background	0.02 J1	23.6	94.8	< 0.004 U1	0.02	0.089	1.25	1.643	0.22	0.082	< 0.0002 U1	< 0.002 U1	5.58	< 0.03 U1	0.04 J1

**Table 1. Groundwater Data Summary: MW-015S**

*Geosyntec Consultants, Inc.*

**Rockport - LF  
Phase I Constituents**

Collection Date	Monitoring Program	Boron	Calcium	Chloride	Conductivity	Fluoride	pH	Sulfate	Total Dissolved Solids
		mg/L	mg/L	mg/L	µS/cm	mg/L	SU	mg/L	mg/L
6/7/2016	Background	0.011	46.9	21.2	512	0.65	7.2	30.3	338
7/19/2016	Background	0.012	43.6	18.7	574	0.65	7.1	27.7	319
9/21/2016	Background	0.008	46.6	18.9	510	0.63	7.2	25.1	329
11/16/2016	Background	< 0.002 U1	52.3	18.3	904	0.50	7.7	23.2	338
1/11/2017	Background	< 0.002 U1	63.6	21.9	470	0.36	7.2	28.3	374
3/7/2017	Background	0.084	62.9	16.1	60	0.42	7.2	23.4	342
5/10/2017	Background	0.077	45.7	14.1	419	0.65	7.3	21.0	294
7/19/2017	Background	0.073	44.4	11.8	368	0.66	7.3	20.3	263
10/4/2017	Detection	0.095	48.3	13.3	393	0.62	7.4	23.2	300
6/5/2018	Detection	0.078	44.7	8.84	416	0.69	7.2	16.3	274
11/13/2018	Detection	0.04 J1	41.8	8.78	317	0.72	7.5	13.1	232
5/23/2019	Detection	< 0.02 U1	41.3	8.88	348	0.88	7.5	10.2	207
7/23/2019	Detection	--	--	--	362	0.87	5.7	--	--
9/11/2019	Detection	--	--	--	269	0.81	7.4	--	--
11/15/2019	Detection	< 0.02 U1	40.2	9.48	467	0.70	7.4	8.4	234
5/19/2020	Detection	< 0.02 U1	42.4	10.3	400	0.86	7.6	9.1	218
11/10/2020	Detection	< 0.02 U1	45.4	10.1	455	0.78	7.3	10.3	236
5/28/2021	Detection	0.014 J1	66.4	10.6	430	0.81	7.7	8.82	250
11/11/2021	Detection	0.012 J1	46.3	10.4	500	0.65	7.5	8.07	270
5/12/2022	Detection	< 0.009 U1	43.7	10.2	432	0.82	7.5	9.34	220
11/2/2022	Detection	0.014 J1	45.2	8.87	402	0.79	7.4	8.13	230
5/23/2023	Detection	< 0.050 U1	40.5	8.25	228	0.85	8.0	8.2	220
8/16/2023	Detection	--	--	--	375	--	7.5	--	--
11/2/2023	Detection	0.016 J1	40.5 M1	8.32	448	0.82	7.2	7.8	230

**Table 1. Groundwater Data Summary: MW-015S**

**Rockport - LF  
Phase II Constituents**

Collection Date	Monitoring Program	Antimony	Arsenic	Barium	Beryllium	Cadmium	Chromium	Cobalt	Combined Radium	Fluoride	Lead	Lithium	Mercury	Molybdenum	Selenium	Thallium
		µg/L	µg/L	µg/L	µg/L	µg/L	µg/L	µg/L	µg/L	pCi/L	mg/L	µg/L	mg/L	µg/L	µg/L	µg/L
6/7/2016	Background	0.04 J1	0.32	4.71	0.007 J1	0.14	0.2	3.03	0.4175	0.65	0.286	0.007	< 0.002 U1	2.52	0.4	0.03 J1
7/19/2016	Background	0.04 J1	0.24	5.85	< 0.005 U1	0.25	1.7	1.17	< 0.71 U1	0.65	0.101	0.022	0.002 J1	2.89	0.7	< 0.01 U1
9/21/2016	Background	0.02 J1	0.21	3.21	< 0.005 U1	0.05	0.5	1.09	0.418	0.63	0.098	0.005	< 0.002 U1	2.54	0.5	0.02 J1
11/16/2016	Background	0.04 J1	0.18	3.27	< 0.005 U1	0.05	0.058	0.794	1.249	0.50	0.037	0.005	< 0.002 U1	1.57	0.3	0.02 J1
1/11/2017	Background	0.04 J1	0.26	6.05	< 0.005 U1	0.06	0.493	1.75	0.189	0.36	0.039	0.008	< 0.002 U1	0.78	0.3	0.03 J1
3/7/2017	Background	0.03 J1	0.21	4.98	< 0.005 U1	0.04	0.934	1.26	0.0973	0.42	0.024	0.008	< 0.002 U1	1.17	0.5	0.04 J1
5/10/2017	Background	0.04 J1	0.21	3.54	0.005 J1	0.05	0.198	1.20	0.241	0.65	0.062	0.003	< 0.002 U1	2.08	0.5	0.02 J1
7/19/2017	Background	0.02 J1	0.23	3.11	< 0.004 U1	0.05	0.096	1.25	0.0916	0.66	0.083	0.0009 J1	< 0.002 U1	2.87	0.2	0.02 J1

**Table 1. Groundwater Data Summary: MW-016D**

**Rockport - LF  
Phase I Constituents**

Collection Date	Monitoring Program	Boron	Calcium	Chloride	Conductivity	Fluoride	pH	Sulfate	Total Dissolved Solids
		mg/L	mg/L	mg/L	µS/cm	mg/L	SU	mg/L	mg/L
6/9/2016	Background	0.033	84.3	68.7	519	0.20	6.8	36.4	350
7/19/2016	Background	0.013	68.7	69.6	582	0.22	7.3	37.4	321
9/20/2016	Background	0.012	70.5	67.6	538	0.22	7.3	33.4	342
11/17/2016	Background	0.014	77.9	63.6	613	0.17	7.3	33.2	356
1/11/2017	Background	0.004 J1	72.4	67.9	525	0.21	7.5	34.0	343
3/8/2017	Background	0.023	79.2	65.4	614	0.22	7.4	35.3	347
5/10/2017	Background	0.102	75.8	69.9	436	0.22	7.5	37.2	367
7/18/2017	Background	0.017	71.7	69.6	597	0.17	9.0	36.8	363
10/4/2017	Detection	0.059	80.4	81.5	516	0.22	7.6	40.0	383
1/4/2018	Detection	--	80.1	86	692	--	7.7	37.9	--
6/6/2018	Detection	0.033	90.2	108	690	0.22	7.3	38.6	434
8/16/2018	Detection	--	83.8	99.7	782	--	7.3	--	447
11/14/2018	Detection	0.07 J1	84.1	102	607	0.21	7.4	38.6	434
2/12/2019	Detection	--	--	109	510	--	7.4	--	439
4/1/2019	Detection	--	--	107	945	--	7.3	--	429
5/22/2019	Detection	0.03 J1	88.5	104	755	0.20	7.3	38.0	460
7/24/2019	Detection	--	95.6	106	731	--	7.0	--	457
9/11/2019	Detection	--	109	125	813	--	7.3	--	523
11/15/2019	Detection	0.03 J1	100	127	1,070	0.17	7.3	40.8	537
2/18/2020	Detection	--	--	133	1,869	--	7.2	38.9	579
5/19/2020	Detection	0.03 J1	108	135	799	0.17	7.7	40.1	558
7/15/2020	Detection	--	102	133	969	0.20	7.2	--	519
11/11/2020	Detection	0.04 J1	109	130	1,050	0.21	7.2	39.1	547
2/2/2021	Detection	--	106	117	953	--	7.4	--	573
5/28/2021	Detection	0.038 J1	122	110	886	0.23	9.6	40.6	580
8/5/2021	Detection	--	103	110	956	0.20	7.2	--	570
11/11/2021	Detection	0.038 J1	105	98.3	1,060	0.18	6.8	37.0	560
5/12/2022	Detection	0.026 J1	102	101	1,010	0.19	7.5	41.4	550
11/3/2022	Detection	0.035 J1	84.5	81.0	816	0.21	7.6	38.4	520
5/23/2023	Detection	0.031 J1	69.2	75.0	456	0.21	8.1	35.3	440
8/16/2023	Detection	--	--	--	811	--	7.3	--	--
11/2/2023	Detection	0.033 J1	62.2	63.3	826	0.23	7.2	31.7	430

Table 1. Groundwater Data Summary: MW-016D

Rockport - LF  
Phase II Constituents

Collection Date	Monitoring Program	Antimony	Arsenic	Barium	Beryllium	Cadmium	Chromium	Cobalt	Combined Radium	Fluoride	Lead	Lithium	Mercury	Molybdenum	Selenium	Thallium
		µg/L	µg/L	µg/L	µg/L	µg/L	µg/L	µg/L	µg/L	pCi/L	mg/L	µg/L	mg/L	µg/L	µg/L	µg/L
6/9/2016	Background	0.02 J1	0.48	240	< 0.005 U1	0.08	0.3	0.617	0.0514	0.20	0.078	0.001	< 0.002 U1	2.06	0.04 J1	0.03 J1
7/19/2016	Background	0.02 J1	0.40	246	< 0.005 U1	0.08	0.4	0.547	0.294	0.22	0.040	0.013	< 0.002 U1	2.31	0.04 J1	0.069
9/20/2016	Background	0.02 J1	0.31	221	< 0.005 U1	0.02 J1	0.1	0.418	1.348	0.22	0.021	0.003	< 0.002 U1	1.96	< 0.03 U1	0.02 J1
11/17/2016	Background	0.02 J1	0.32	217	< 0.005 U1	0.05	1.21	0.452	0.909	0.17	0.066	0.006	< 0.002 U1	1.98	< 0.03 U1	0.02 J1
1/11/2017	Background	0.01 J1	0.34	210	< 0.005 U1	0.02 J1	0.112	0.354	1.716	0.21	0.008 J1	0.013	< 0.002 U1	1.99	< 0.03 U1	0.02 J1
3/8/2017	Background	0.02 J1	0.31	224	< 0.005 U1	0.01 J1	0.188	0.401	0.811	0.22	0.022	0.007	< 0.002 U1	2.27	0.05 J1	0.04 J1
5/10/2017	Background	0.03 J1	0.33	212	< 0.004 U1	0.07	0.151	0.466	0.151	0.22	0.070	0.008	< 0.002 U1	1.90	< 0.03 U1	0.02 J1
7/18/2017	Background	0.03 J1	0.39	247	< 0.004 U1	0.10	0.141	0.571	0.514	0.17	0.103	0.0006 J1	< 0.002 U1	2.03	< 0.03 U1	0.02 J1



**Table 1. Groundwater Data Summary: MW-016I  
Rockport - LF  
Phase I Constituents**

*Geosyntec Consultants, Inc.*

Collection Date	Monitoring Program	Boron	Calcium	Chloride	Conductivity	Fluoride	pH	Sulfate	Total Dissolved Solids
		mg/L	mg/L	mg/L	µS/cm	mg/L	SU	mg/L	mg/L
6/9/2016	Background	0.031	110	80.4	957	0.1 J1	7.7	38.7	539
7/20/2016	Background	0.027	93.9	86.8	870	0.15	7.6	42.2	532
9/21/2016	Background	0.026	95.9	90.2	867	0.1 J1	7.4	36.8	544
11/17/2016	Background	0.024	96.2	59.1	702	0.1 J1	7.1	33.0	508
1/11/2017	Background	0.015	89.3	44.1	674	0.1 J1	7.4	34.0	481
3/8/2017	Background	0.100	101	39.3	779	0.16	7.3	35.4	460
5/19/2017	Background	0.032	86.7	39.4	569	0.15	7.0	35.4	455
7/18/2017	Background	0.044	91.3	50.2	665	0.08 J1	7.2	36.1	465
10/4/2017	Detection	0.050	84.0	70.8	644	0.1 J1	7.5	40.4	495
1/4/2018	Detection	--	71.9	71.2	821	--	7.7	--	487
6/6/2018	Detection	0.046	82.9	58.6	720	0.17	7.4	38.7	480
8/16/2018	Detection	--	61.6	61.1	797	--	7.2	--	456
11/14/2018	Detection	0.139	53.7	47.8	545	0.17	7.3	32.5	408
2/12/2019	Detection	0.02 J1	--	--	476	--	7.4	--	--
5/22/2019	Detection	0.03 J1	56.0	45.5	641	0.17	7.4	33.2	405
11/15/2019	Detection	0.02 J1	41.0	31.2	659	0.14	7.4	25.2	343
5/19/2020	Detection	0.02 J1	51.9	31.3	481	0.14	7.8	25.8	350
11/10/2020	Detection	0.02 J1	44.5	19.6	567	0.20	6.8	21.4	273
5/28/2021	Detection	0.019 J1	50.4	16.5	460	0.18	7.5	18.5	270
11/11/2021	Detection	0.019 J1	50.0	16.6	538	0.15	6.9	17.6	280
5/12/2022	Detection	< 0.009 U1	61.8	25.6	618	0.15	7.5	24.2	330
11/3/2022	Detection	0.019 J1	51.9	19.6	505	0.16	7.6	18.3	300
5/23/2023	Detection	0.018 J1	53.3	29.6	341	0.14	7.8	20.8	330
11/2/2023	Detection	0.020 J1	48.9	19.3	582	0.16	7.1	15.1	300

**Table 1. Groundwater Data Summary: MW-0161**

**Rockport - LF  
Phase II Constituents**

Collection Date	Monitoring Program	Antimony	Arsenic	Barium	Beryllium	Cadmium	Chromium	Cobalt	Combined Radium	Fluoride	Lead	Lithium	Mercury	Molybdenum	Selenium	Thallium
		µg/L	µg/L	µg/L	µg/L	µg/L	µg/L	µg/L	µg/L	pCi/L	mg/L	µg/L	mg/L	µg/L	µg/L	µg/L
6/9/2016	Background	0.02 J1	0.71	267	< 0.005 U1	0.06	0.1	0.602	0.592	0.1 J1	0.023	0.005	< 0.002 U1	1.02	0.2	0.085
7/20/2016	Background	0.01 J1	0.75	267	< 0.005 U1	0.03	0.2	0.627	1.576	0.15	0.025	0.005	< 0.002 U1	1.02	0.2	0.060
9/21/2016	Background	0.01 J1	0.75	262	< 0.005 U1	0.03	0.1	0.576	1.225	0.1 J1	0.023	0.006	< 0.002 U1	1.03	0.1	0.074
11/17/2016	Background	0.05	0.67	234	< 0.005 U1	0.05	0.082	0.546	0.587	0.1 J1	0.053	0.013	< 0.002 U1	0.93	0.2	0.069
1/11/2017	Background	0.01 J1	0.72	220	< 0.005 U1	0.04	0.085	0.514	2.632	0.1 J1	0.01 J1	0.010	< 0.002 U1	1.00	0.1	0.071
3/8/2017	Background	0.02 J1	0.68	221	< 0.005 U1	0.03	0.422	0.580	0.581	0.16	0.034	0.013	< 0.002 U1	1.17	0.2	0.075
5/19/2017	Background	0.06	0.70	206	< 0.004 U1	0.08	0.204	0.707	0.938	0.15	0.153	0.010	< 0.002 U1	0.91	0.4	0.075
7/18/2017	Background	0.02 J1	0.73	238	< 0.004 U1	0.03	0.118	0.599	0.787	0.08 J1	0.065	0.003	< 0.002 U1	1.07	0.2	0.070

**Table 1. Groundwater Data Summary: MW-016S**

*Geosyntec Consultants, Inc.*

**Rockport - LF  
Phase I Constituents**

Collection Date	Monitoring Program	Boron	Calcium	Chloride	Conductivity	Fluoride	pH	Sulfate	Total Dissolved Solids
		mg/L	mg/L	mg/L	µS/cm	mg/L	SU	mg/L	mg/L
6/9/2016	Background	0.028	96.2	18.7	822	0.44	7.5	46.9	483
7/20/2016	Background	0.025	83.0	19.0	764	0.46	7.1	50.1	471
9/21/2016	Background	0.024	93.5	17.1	719	0.38	7.3	42.1	509
11/17/2016	Background	0.025	96.4	16.4	669	0.30	6.9	38.3	486
1/11/2017	Background	0.017	94.6	17.5	677	0.35	7.2	39.2	474
3/8/2017	Background	0.038	106	19.3	804	0.36	7.1	39.6	473
5/10/2017	Background	0.082	105	22.9	581	0.38	8.3	42.3	499
7/19/2017	Background	0.037	91.8	19.8	595	0.33	6.3	40.7	484
10/4/2017	Detection	0.061	108	19.3	647	0.41	7.3	45.0	503
1/4/2018	Detection	--	109	--	872	--	7.3	--	517
6/6/2018	Detection	0.109	108	17.3	770	0.42	7.2	40.8	520
8/16/2018	Detection	0.034	109	--	920	--	7.1	--	533
11/14/2018	Detection	0.107	104	16.2	720	0.39	7.0	40.3	548
2/12/2019	Detection	0.02 J1	--	--	570	--	7.1	--	517
5/22/2019	Detection	0.03 J1	99.2	18.0	774	0.38	7.1	34.5	493
11/15/2019	Detection	0.02 J1	92.2	20.7	961	0.32	7.0	35.2	497
5/19/2020	Detection	0.03 J1	104	26.7	675	0.34	7.5	34.9	470
7/15/2020	Detection	--	--	25.8	823	0.37	7.1	--	489
11/11/2020	Detection	0.02 J1	103	21.8	948	0.38	6.5	34.5	473
5/28/2021	Detection	0.021 J1	96.8	21.2	763	0.41	7.2	32.2	480
11/11/2021	Detection	0.019 J1	86.7	13.3	832	0.37	6.6	24.4	440
5/12/2022	Detection	< 0.009 U1	85.9	13	680	0.39	7.5	25.6	400
11/3/2022	Detection	0.018 J1	82.6	11.8	711	0.38	7.3	26.6	430
5/23/2023	Detection	0.019 J1	84.2	14.6	466	0.36	7.6	26.1	440
11/2/2023	Detection	0.020 J1	83.3	12.1	862	0.38	6.8	27.2	440

**Table 1. Groundwater Data Summary: MW-016S**

**Rockport - LF  
Phase II Constituents**

Collection Date	Monitoring Program	Antimony	Arsenic	Barium	Beryllium	Cadmium	Chromium	Cobalt	Combined Radium	Fluoride	Lead	Lithium	Mercury	Molybdenum	Selenium	Thallium
		µg/L	µg/L	µg/L	µg/L	µg/L	µg/L	µg/L	µg/L	pCi/L	mg/L	µg/L	mg/L	µg/L	µg/L	µg/L
6/9/2016	Background	0.03 J1	0.37	32.3	< 0.005 U1	0.03	0.2	0.073	0.163	0.44	0.074	0.007	< 0.002 U1	1.15	0.6	0.01 J1
7/20/2016	Background	0.03 J1	0.37	29.9	< 0.005 U1	0.03	0.5	0.025	1.047	0.46	0.057	0.031	< 0.002 U1	1.21	0.6	< 0.01 U1
9/21/2016	Background	0.25	0.38	29.5	< 0.005 U1	0.10	0.3	0.070	0.0255	0.38	0.182	0.005	< 0.002 U1	1.11	0.8	< 0.01 U1
11/17/2016	Background	0.02 J1	0.34	25.3	< 0.005 U1	0.006 J1	1.03	0.028	0.2943	0.30	< 0.004 U1	0.018	< 0.002 U1	1.19	0.4	< 0.01 U1
1/11/2017	Background	0.02 J1	0.42	25.1	< 0.005 U1	0.008 J1	0.081	0.014	1.993	0.35	0.039	0.013	< 0.002 U1	1.21	0.4	0.02 J1
3/8/2017	Background	0.02 J1	0.31	25.7	< 0.005 U1	0.004 J1	0.463	0.012	0.282	0.36	0.006 J1	0.013	< 0.002 U1	1.32	0.4	0.02 J1
5/10/2017	Background	0.02 J1	0.39	29.8	< 0.004 U1	0.01 J1	0.196	0.063	0.145	0.38	0.027	0.008	< 0.002 U1	1.14	0.3	0.01 J1
7/19/2017	Background	0.02 J1	0.33	25.6	< 0.004 U1	0.04	0.101	0.01 J1	2.8533	0.33	0.01 J1	0.010	< 0.002 U1	0.98	0.4	0.01 J1

**Table 1. Groundwater Data Summary: MW-0171**

**Rockport - LF  
Phase I Constituents**

Collection Date	Monitoring Program	Boron	Calcium	Chloride	Conductivity	Fluoride	pH	Sulfate	Total Dissolved Solids
		mg/L	mg/L	mg/L	µS/cm	mg/L	SU	mg/L	mg/L
6/8/2016	Background	0.058	73.7	195	839	0.57	7.6	43.1	609
7/20/2016	Background	0.056	83.1	209	913	0.56	7.2	49.3	569
9/20/2016	Background	0.051	88.9	214	1,000	0.52	7.1	48.1	620
11/16/2016	Background	0.041	80.0	164	607	0.56	7.8	44.1	540
1/10/2017	Background	0.034	72.3	159	670	0.56	7.5	43.2	513
3/7/2017	Background	0.079	81.4	158	60	0.58	7.5	44.9	549
5/9/2017	Background	0.083	69.6	151	768	0.61	7.2	43.5	528
7/19/2017	Background	0.052	64.4	145	678	0.63	7.3	44.7	509
10/4/2017	Detection	0.061	63.0	115	786	0.66	7.4	46.6	486
12/13/2017	Detection	--	--	86	530	0.76	7.5	44.8	--
1/4/2018	Detection	--	--	110	848	0.65	7.8	--	471
6/5/2018	Detection	0.081	51.2	80.2	652	0.87	7.4	41	418
8/16/2018	Detection	--	--	61.1	728	0.98	7.5	--	376
9/26/2018	Detection	--	--	--	456	1.03	7.5	--	--
11/13/2018	Detection	0.07 J1	36.5	50.1	450	1.00	7.6	29.6	328
2/12/2019	Detection	--	--	--	391	1.05	7.7	--	--
4/1/2019	Detection	--	--	--	786	1.08	7.6	--	--
5/23/2019	Detection	0.04 J1	45.1	60.2	570	1.07	7.5	32.8	352
7/23/2019	Detection	--	--	--	488	1.06	6.7	--	--
9/12/2019	Detection	--	--	--	363	1.08	7.6	--	--
11/15/2019	Detection	0.04 J1	43.9	41.2	654	0.95	7.4	23.2	309
5/19/2020	Detection	0.04 J1	40.3	32.8	487	1.07	7.9	20.7	273
7/15/2020	Detection	--	--	--	521	--	7.3	--	--
11/10/2020	Detection	0.04 J1	38.1	25.5	437	1.16	8.4	16.8	239
5/27/2021	Detection	0.043 J1	41.0	30.0	389	1.07	7.8	15.5	280
8/5/2021	Detection	0.038 J1	39.4	31.7	431	1.06	7.5	17	260
11/11/2021	Detection	0.039 J1	46.4	40.8	500	0.99	7.8	25.3	270
5/13/2022	Detection	0.030 J1	40.2	36.6	495	1.04	7.9	20.5	260
11/2/2022	Detection	0.037 J1	39.5	33.4	442	0.99	7.8	19.1	260
5/23/2023	Detection	< 0.050 U1	37.5	29.5	267	0.98	8.2	17.2	250
11/2/2023	Detection	0.045 J1	38.6	25.4	486	0.94	7.0	15.9	240

Table 1. Groundwater Data Summary: MW-0171

Rockport - LF  
Phase II Constituents

Collection Date	Monitoring Program	Antimony	Arsenic	Barium	Beryllium	Cadmium	Chromium	Cobalt	Combined Radium	Fluoride	Lead	Lithium	Mercury	Molybdenum	Selenium	Thallium
		µg/L	µg/L	µg/L	µg/L	µg/L	µg/L	µg/L	µg/L	pCi/L	mg/L	µg/L	mg/L	µg/L	µg/L	µg/L
6/8/2016	Background	0.07	7.14	168	0.020	0.12	0.6	1.24	1.925	0.57	1.19	< 0.0002 U1	0.003 J1	3.60	0.1	0.03 J1
7/20/2016	Background	0.05 J1	7.41	190	0.006 J1	0.13	2.1	0.778	1.167	0.56	0.284	0.004	< 0.002 U1	3.66	0.05 J1	0.02 J1
9/20/2016	Background	0.04 J1	6.45	198	< 0.005 U1	0.04	0.1	0.472	1.587	0.52	0.133	0.005	< 0.002 U1	3.08	0.05 J1	0.02 J1
11/16/2016	Background	0.03 J1	3.38	149	< 0.005 U1	0.04	0.059	0.370	0.762	0.56	0.049	0.006	< 0.002 U1	3.37	< 0.03 U1	0.056
1/10/2017	Background	0.02 J1	3.94	148	< 0.005 U1	0.008 J1	0.254	0.391	1.510	0.56	0.02 J1	0.009	< 0.002 U1	3.20	< 0.03 U1	0.02 J1
3/7/2017	Background	0.02 J1	4.61	159	< 0.005 U1	0.007 J1	0.776	0.406	1.023	0.58	0.026	0.008	< 0.002 U1	3.62	0.05 J1	0.02 J1
5/9/2017	Background	0.02 J1	3.61	133	< 0.004 U1	0.03	0.196	0.394	1.007	0.61	0.115	0.005	< 0.002 U1	3.26	0.03 J1	0.01 J1
7/19/2017	Background	0.02 J1	3.76	140	< 0.004 U1	0.02 J1	0.127	0.372	0.8141	0.63	0.02 J1	< 0.0002 U1	< 0.002 U1	3.42	< 0.03 U1	0.05 J1

**Table 1. Groundwater Data Summary: MW-017S  
Rockport - LF  
Phase I Constituents**

*Geosyntec Consultants, Inc.*

Collection Date	Monitoring Program	Boron	Calcium	Chloride	Conductivity	Fluoride	pH	Sulfate	Total Dissolved Solids
		mg/L	mg/L	mg/L	µS/cm	mg/L	SU	mg/L	mg/L
6/8/2016	Background	0.015	36.9	13.9	350	0.85	7.8	14.3	272
7/20/2016	Background	0.016	34.8	15.4	373	0.86	7.3	14.8	235
9/20/2016	Background	0.016	34.8	12.3	344	0.73	7.7	10.9	233
11/16/2016	Background	0.017	35.9	11.4	1,460	0.70	7.7	10.5	232
1/10/2017	Background	0.006	32.3	11.0	310	0.48	7.6	10.7	262
3/7/2017	Background	0.058	40.0	10.7	60	0.46	7.5	12.0	251
5/9/2017	Background	0.041	35.5	10.4	357	0.58	7.3	13.1	250
7/19/2017	Background	0.020	34.4	10.8	287	0.82	7.5	10.2	201
10/4/2017	Detection	0.033	34.1	10.5	351	0.89	7.4	10.7	214
6/5/2018	Detection	0.045	32.4	10.8	319	0.98	7.4	9.5	214
11/13/2018	Detection	0.05 J1	33.1	11.5	280	0.91	7.5	8.4	196
5/23/2019	Detection	0.03 J1	32.7	12.0	322	1.08	7.6	7.7	217
11/15/2019	Detection	0.02 J1	28.7	12.6	396	0.96	7.6	6.2	207
5/19/2020	Detection	0.02 J1	32.8	12.7	358	0.95	7.8	6.5	200
7/14/2020	Detection	--	--	--	385	--	6.8	--	--
11/10/2020	Detection	0.02 J1	33.9	12.9	403	0.90	7.5	8.2	211
5/27/2021	Detection	0.025 J1	35.9	11.0	389	0.95	7.6	5.92	210
11/11/2021	Detection	0.023 J1	35.2 M1, P3	9.41	420	0.81	7.7	4.62	230
5/13/2022	Detection	0.013 J1	34.4	10.2	404	0.82	7.9	5.24	230
11/2/2022	Detection	0.022 J1	33.5	13.5	373	0.81	7.6	5.22	210
5/23/2023	Detection	< 0.050 U1	34.5	12.8	240	0.78	8.1	5.9	230
11/2/2023	Detection	0.025 J1	37.7	19.9	476	0.78	7.0	7.9	240
12/20/2023	Detection	--	--	19.8	480	--	7.2	--	--

**Table 1. Groundwater Data Summary: MW-017S**

**Rockport - LF  
Phase II Constituents**

Collection Date	Monitoring Program	Antimony	Arsenic	Barium	Beryllium	Cadmium	Chromium	Cobalt	Combined Radium	Fluoride	Lead	Lithium	Mercury	Molybdenum	Selenium	Thallium
		µg/L	µg/L	µg/L	µg/L	µg/L	µg/L	µg/L	µg/L	pCi/L	mg/L	µg/L	mg/L	µg/L	µg/L	µg/L
6/8/2016	Background	0.01 J1	0.24	2.12	< 0.005 U1	0.02	0.5	0.047	1.036	0.85	0.024	< 0.0002 U1	< 0.002 U1	3.98	0.07 J1	0.01 J1
7/20/2016	Background	0.03 J1	0.26	2.74	< 0.005 U1	0.08	0.2	0.105	0.0439	0.86	0.098	0.020	0.002 J1	4.20	0.06 J1	0.01 J1
9/20/2016	Background	0.02 J1	0.22	2.24	< 0.005 U1	0.01 J1	0.1	0.034	0.0759	0.73	0.025	0.003	< 0.002 U1	4.08	0.08 J1	0.01 J1
11/16/2016	Background	0.03 J1	0.20	2.40	< 0.005 U1	0.02	0.066	0.029	1.594	0.70	0.020	0.004	< 0.002 U1	3.39	0.1	0.053
1/10/2017	Background	0.03 J1	0.21	3.45	< 0.005 U1	0.02 J1	0.489	0.040	0.17	0.48	0.02 J1	0.003	< 0.002 U1	0.44	0.2	0.02 J1
3/7/2017	Background	0.04 J1	0.20	3.94	< 0.005 U1	0.09	0.776	0.076	0.47	0.46	0.079	0.008	0.002 J1	0.70	0.1	0.02 J1
5/9/2017	Background	0.04 J1	0.22	4.37	< 0.004 U1	0.02 J1	0.233	0.138	0.433	0.58	0.108	0.003	< 0.002 U1	1.14	0.1	< 0.01 U1
7/19/2017	Background	0.02 J1	0.22	2.25	< 0.004 U1	0.06	0.124	0.053	1.748	0.82	0.038	< 0.0002 U1	< 0.002 U1	4.38	0.08 J1	0.03 J1



**Table 1. Groundwater Data Summary: MW-021D**

*Geosyntec Consultants, Inc.*

**Rockport - LF  
Phase I Constituents**

Collection Date	Monitoring Program	Boron	Calcium	Chloride	Conductivity	Fluoride	pH	Sulfate	Total Dissolved Solids
		mg/L	mg/L	mg/L	µS/cm	mg/L	SU	mg/L	mg/L
6/9/2016	Background	0.022	74.2	19.2	591	0.36	8.1	39.2	328
7/19/2016	Background	0.015	60.6	19.6	544	0.38	7.8	41.0	299
9/21/2016	Background	0.015	70.4	18.9	478	0.36	7.7	35.5	315
11/16/2016	Background	0.013	74.7	19.1	585	0.33	7.5	32.0	346
1/11/2017	Background	0.004 J1	67.3	19.4	441	0.36	7.2	34.4	332
3/8/2017	Background	0.024	76.2	18.9	600	0.33	7.6	35.1	304
5/9/2017	Background	0.062	71.5	19.9	493	0.35	7.4	37.1	339
7/19/2017	Background	0.015	70.9	19.5	531	0.30	8.5	36.5	332
10/4/2017	Detection	0.092	67.8	18.5	449	0.32	7.5	37.4	339
1/11/2018	Detection	0.088	--	--	564	--	7.0	--	--
6/6/2018	Detection	0.03	70.7	19.9	470	0.4	7.7	38.4	347
11/13/2018	Detection	0.04 J1	62.1	18.8	451	0.34	7.7	35.2	314
5/22/2019	Detection	< 0.02 U1	69.3	19.1	511	0.36	7.5	36.8	348
11/14/2019	Detection	< 0.02 U1	69.4	19.2	670	0.32	7.4	38.6	323
5/19/2020	Detection	0.02 J1	69.2	19.9	449	0.26	7.6	33.3	328
11/11/2020	Detection	< 0.02 U1	70.9	19.5	599	0.38	7.0	37.1	318
5/27/2021	Detection	0.014 J1	69.8	19.8	538	0.40	9.7	36.4	330
8/4/2021	Detection	--	--	--	567	--	7.5	--	--
11/11/2021	Detection	0.014 J1	69.7	19.5	555	0.38	7.8	34.2	330
5/12/2022	Detection	< 0.009 U1	72.1	21	593	0.38	7.6	40	330
7/20/2022	Detection	--	--	19.9	604	--	7.5	--	--
11/2/2022	Detection	0.013 J1	67.8	20.5	0	0.40	6.8	37.4	340
2/7/2023	Detection	--	--	--	575	--	7.6	--	--
5/24/2023	Detection	0.012 J1	61.3	22.9	353	0.38	8.2	39.1	360 S7
8/16/2023	Detection	--	--	21.6	596	--	7.5	--	--
11/2/2023	Detection	0.014 J1	68.5	21.2	632	0.37	7.1	36.9	330
12/20/2023	Detection	--	--	21.2	658	--	8.9	--	--

**Table 1. Groundwater Data Summary: MW-021D**

**Rockport - LF  
Phase II Constituents**

Collection Date	Monitoring Program	Antimony	Arsenic	Barium	Beryllium	Cadmium	Chromium	Cobalt	Combined Radium	Fluoride	Lead	Lithium	Mercury	Molybdenum	Selenium	Thallium
		µg/L	µg/L	µg/L	µg/L	µg/L	µg/L	µg/L	µg/L	pCi/L	mg/L	µg/L	mg/L	µg/L	µg/L	µg/L
6/9/2016	Background	0.08	1.07	241	< 0.005 U1	0.02	0.2	0.216	0.567	0.36	0.107	0.002	< 0.002 U1	6.31	0.2	0.03 J1
7/19/2016	Background	0.08	1.06	240	< 0.005 U1	0.03	0.3	0.210	1.428	0.38	0.075	0.025	< 0.002 U1	6.66	0.2	0.02 J1
9/21/2016	Background	0.06	0.95	226	< 0.005 U1	0.02 J1	0.1	0.195	0.834	0.36	0.066	0.005	< 0.002 U1	6.13	0.3	0.03 J1
11/16/2016	Background	0.06	0.86	206	< 0.005 U1	0.03	0.05 J1	0.171	1.078	0.33	0.056	0.007	< 0.002 U1	5.33	0.3	0.02 J1
1/11/2017	Background	0.07	0.99	220	0.01 J1	0.02	0.124	0.202	1.144	0.36	0.091	0.009	< 0.002 U1	6.09	0.2	0.04 J1
3/8/2017	Background	0.07	0.92	220	< 0.005 U1	0.02	0.433	0.182	0.938	0.33	0.092	0.005	< 0.002 U1	5.68	0.5	0.02 J1
5/9/2017	Background	0.08	0.97	216	< 0.004 U1	0.04	0.165	0.208	0.4495	0.35	0.118	0.013	< 0.002 U1	5.07	0.6	0.02 J1
7/19/2017	Background	0.12	1.04	226	< 0.004 U1	0.02	0.110	0.203	0.856	0.30	0.089	0.0005 J1	< 0.002 U1	5.29	0.5	0.03 J1

**Table 1. Groundwater Data Summary: MW-021I  
Rockport - LF  
Phase I Constituents**

Collection Date	Monitoring Program	Boron	Calcium	Chloride	Conductivity	Fluoride	pH	Sulfate	Total Dissolved Solids
		mg/L	mg/L	mg/L	µS/cm	mg/L	SU	mg/L	mg/L
6/9/2016	Background	0.007	69.0	21.1	548	0.33	8.0	46.2	331
7/19/2016	Background	0.012	64.7	21.7	500	0.36	7.6	47.9	334
9/21/2016	Background	0.011	65.1	20.4	488	0.34	7.6	43.2	305
11/16/2016	Background	0.012	68.4	20.0	432	0.34	7.3	40.4	317
1/11/2017	Background	< 0.002 U1	59.5	19.9	397	0.30	7.4	41.0	292
3/8/2017	Background	0.028	66.5	19.6	520	0.32	7.5	39.6	275
5/9/2017	Background	0.027	62.9	21.0	361	0.34	8.6	42.4	306
7/19/2017	Background	0.080	60.1	20.4	422	0.30	7.4	43.6	322
10/4/2017	Detection	0.029	63.9	20.5	399	0.31	7.4	45.7	306
6/6/2018	Detection	0.034	66.5	20.6	430	0.38	7.5	44.6	317
11/13/2018	Detection	0.08 J1	61.5	20.2	402	0.36	7.7	43.4	294
5/21/2019	Detection	< 0.02 U1	62.4	18.1	403	0.36	7.3	36.0	278
5/22/2019	Detection	--	--	--	438	--	7.5	--	--
11/14/2019	Detection	< 0.02 U1	56.5	17.5	526	0.38	7.5	35.5	262
5/19/2020	Detection	< 0.02 U1	58.5	19.3	386	0.35	7.4	38.8	283
11/11/2020	Detection	< 0.02 U1	58.6	18.0	518	0.45	7.0	36.4	266
2/3/2021	Detection	--	--	--	452	0.46	7.5	--	--
5/27/2021	Detection	0.011 J1	57.1	17.9	413	0.48	9.7	35.4	290
8/4/2021	Detection	--	--	--	469	0.43	7.4	--	--
11/11/2021	Detection	0.011 J1	57.2	18.2	500	0.40	7.7	35.8	280
5/12/2022	Detection	< 0.009 U1	55.2	19.1	491	0.4	7.6	38.5	280
11/3/2022	Detection	0.013 J1	55.1	19.7	390	0.40	7.4	38.0	280
5/24/2023	Detection	0.011 J1	54.8	21.0	307	0.40	8.0	41.9	300
11/2/2023	Detection	0.014 J1	59.6 M1	20.2	541	0.40	7.0	41.0	290

**Table 1. Groundwater Data Summary: MW-0211**

**Rockport - LF  
Phase II Constituents**

Collection Date	Monitoring Program	Antimony	Arsenic	Barium	Beryllium	Cadmium	Chromium	Cobalt	Combined Radium	Fluoride	Lead	Lithium	Mercury	Molybdenum	Selenium	Thallium
		µg/L	µg/L	µg/L	µg/L	µg/L	µg/L	µg/L	µg/L	pCi/L	mg/L	µg/L	mg/L	µg/L	µg/L	µg/L
6/9/2016	Background	0.02 J1	1.55	127	< 0.005 U1	0.02	0.1	0.514	0.349	0.33	0.02 J1	< 0.0002 U1	< 0.002 U1	4.92	< 0.03 U1	0.03 J1
7/19/2016	Background	0.02 J1	1.67	136	< 0.005 U1	0.02	0.2	0.558	1.406	0.36	0.021	0.019	< 0.002 U1	5.25	0.05 J1	0.03 J1
9/21/2016	Background	0.02 J1	1.55	121	< 0.005 U1	0.02	0.1	0.422	0.981	0.34	0.046	0.004	< 0.002 U1	4.46	0.03 J1	0.02 J1
11/16/2016	Background	0.02 J1	1.41	126	< 0.005 U1	0.04	0.386	0.524	0.6556	0.34	0.035	0.006	< 0.002 U1	4.40	0.09 J1	0.02 J1
1/11/2017	Background	0.02 J1	1.39	126	0.01 J1	0.02 J1	1.04	0.437	2.733	0.30	< 0.004 U1	0.005	< 0.002 U1	4.63	0.07 J1	0.04 J1
3/8/2017	Background	0.03 J1	1.08	123	< 0.005 U1	0.01 J1	0.349	0.437	0.882	0.32	0.01 J1	0.007	< 0.002 U1	4.31	0.07 J1	0.02 J1
5/9/2017	Background	0.05	1.2	116	< 0.004 U1	0.01 J1	0.125	0.412	0.591	0.34	0.022	0.008	< 0.002 U1	4.06	0.05 J1	0.03 J1
7/19/2017	Background	0.03 J1	1.38	123	< 0.004 U1	0.01 J1	0.143	0.517	1.225	0.30	0.033	0.004	< 0.002 U1	4.18	0.05 J1	0.03 J1

**Table 1. Groundwater Data Summary: MW-021S**

*Geosyntec Consultants, Inc.*

**Rockport - LF  
Phase I Constituents**

Collection Date	Monitoring Program	Boron	Calcium	Chloride	Conductivity	Fluoride	pH	Sulfate	Total Dissolved Solids
		mg/L	mg/L	mg/L	µS/cm	mg/L	SU	mg/L	mg/L
6/9/2016	Background	0.002 J1	55.1	15.0	387	0.61	6.6	21.2	275
7/19/2016	Background	0.011	52.8	15.1	450	0.64	7.5	21.2	292
9/21/2016	Background	0.007	52.0	14.7	454	0.62	7.6	17.4	285
11/16/2016	Background	0.015	60.0	14.7	501	0.63	7.5	14.9	294
1/11/2017	Background	0.002 J1	54.4	14.4	410	0.54	7.3	15.9	287
3/8/2017	Background	0.018	59.0	14.8	540	0.58	7.6	16.5	298
5/9/2017	Background	0.033	56.0	15.7	344	0.60	8.9	17.6	296
7/19/2017	Background	0.034	55.9	15.9	398	0.54	7.2	18.8	304
10/4/2017	Detection	0.027	59.8	17.7	402	0.60	7.5	20.1	300
12/12/2017	Detection	--	--	18.0	390	0.6	8.0	21.1	--
6/6/2018	Detection	0.039	52.8	17.5	400	0.66	7.8	18.7	283
11/14/2018	Detection	0.06 J1	55	17.9	380	0.66	7.3	17	278
2/12/2019	Detection	< 0.02 U1	--	17.9	318	--	7.7	--	--
4/1/2019	Detection	--	--	17.5	404	--	7.8	--	--
5/21/2019	Detection	< 0.02 U1	52.5	16.0	424	0.65	7.6	14.1	258
11/14/2019	Detection	< 0.02 U1	50.4	17.4	530	0.73	7.5	15.8	241
2/18/2020	Detection	--	--	--	856	0.79	7.5	--	--
5/19/2020	Detection	< 0.02 U1	49.1	18.0	347	0.76	8.1	15.1	238
7/16/2020	Detection	--	--	16.1	416	0.77	7.9	--	228
11/11/2020	Detection	< 0.02 U1	50.9	18.1	499	0.83	7.6	16.4	259
2/3/2021	Detection	--	--	--	529	0.85	7.7	--	--
5/28/2021	Detection	0.011 J1	62.6	19.1	450	0.81	10.0	18.4	300
8/4/2021	Detection	--	--	--	519	0.78	7.5	--	--
11/11/2021	Detection	0.012 J1	57.1	19.3	585	0.74	7.8	20.0	320
5/12/2022	Detection	< 0.009 U1	55.6	19.5	545	0.67	7.6	23.1	320
11/2/2022	Detection	0.013 J1	54.9	20.2	500	0.77	7.2	23.6	330
2/7/2023	Detection	--	--	--	554	--	7.6	23.6	--
5/24/2023	Detection	0.011 J1	46.8	19.6	330	0.69	8.2	26.4	330
8/16/2023	Detection	--	--	--	545	--	7.6	26.8	--
11/2/2023	Detection	0.013 J1	50.3	19.5	589	0.68	7.1	23.5	320

**Table 1. Groundwater Data Summary: MW-021S**

**Rockport - LF  
Phase II Constituents**

Collection Date	Monitoring Program	Antimony	Arsenic	Barium	Beryllium	Cadmium	Chromium	Cobalt	Combined Radium	Fluoride	Lead	Lithium	Mercury	Molybdenum	Selenium	Thallium
		µg/L	µg/L	µg/L	µg/L	µg/L	µg/L	µg/L	µg/L	pCi/L	mg/L	µg/L	mg/L	µg/L	µg/L	µg/L
6/9/2016	Background	0.03 J1	0.53	18.5	< 0.005 U1	0.02	0.4	0.104	0.1599	0.61	0.095	0.003	< 0.002 U1	1.78	0.7	0.01 J1
7/19/2016	Background	0.02 J1	0.47	19.6	< 0.005 U1	0.02 J1	0.7	0.033	0.5728	0.64	0.042	0.013	< 0.002 U1	1.85	0.5	0.01 J1
9/21/2016	Background	0.02 J1	0.46	19.4	< 0.005 U1	0.006 J1	0.3	0.030	0.452	0.62	0.025	0.003	< 0.002 U1	1.74	0.2	< 0.01 U1
11/16/2016	Background	0.02 J1	0.43	19.1	< 0.005 U1	0.02	0.292	0.023	0.484	0.63	0.023	0.009	< 0.002 U1	1.63	0.2	< 0.01 U1
1/11/2017	Background	0.03 J1	0.47	19.3	0.006 J1	0.01 J1	0.401	0.022	2.067	0.54	0.024	0.007	< 0.002 U1	1.74	0.1	0.058
3/8/2017	Background	0.03 J1	0.49	21.9	< 0.005 U1	0.01 J1	0.536	0.053	0.0305	0.58	0.095	0.002	< 0.002 U1	2.00	0.1	< 0.01 U1
5/9/2017	Background	0.04 J1	0.47	17.7	< 0.004 U1	0.01 J1	0.300	0.027	0.2351	0.60	0.023	0.005	< 0.002 U1	1.62	0.1	< 0.01 U1
7/19/2017	Background	0.05 J1	0.42	21.9	< 0.004 U1	0.01 J1	0.272	0.006 J1	1.098	0.54	0.024	< 0.0002 U1	< 0.002 U1	2.31	0.2	< 0.01 U1

**Table 1. Groundwater Data Summary  
Rockport - Landfill**

*Geosyntec Consultants, Inc.*

Notes:

--: Not analyzed

<: Non-detect value. Analytes which were not detected are shown as less than the method detection limit (MDL) followed by a 'U1' flag.

In analytical data prior to 5/18/2021, U1 flags were reported as U in the analytical report.

J1: Concentration estimated. Analyte was detected between the method detection limit and the reporting limit.

In analytical data prior to 5/18/2021, J1 flags were reported as J in the analytical report.

M1: The associated matrix spike (MS) or matrix spike duplicate (MSD) recovery was outside acceptance limits.

mg/L: milligrams per liter

P3: The precision on the matrix spike duplicate (MSD) was above acceptance limits.

pCi/L: picocuries per liter


S7: Sample did not achieve constant weight.

SU: standard unit

µg/L: micrograms per liter

## **Groundwater Flow Direction Maps**



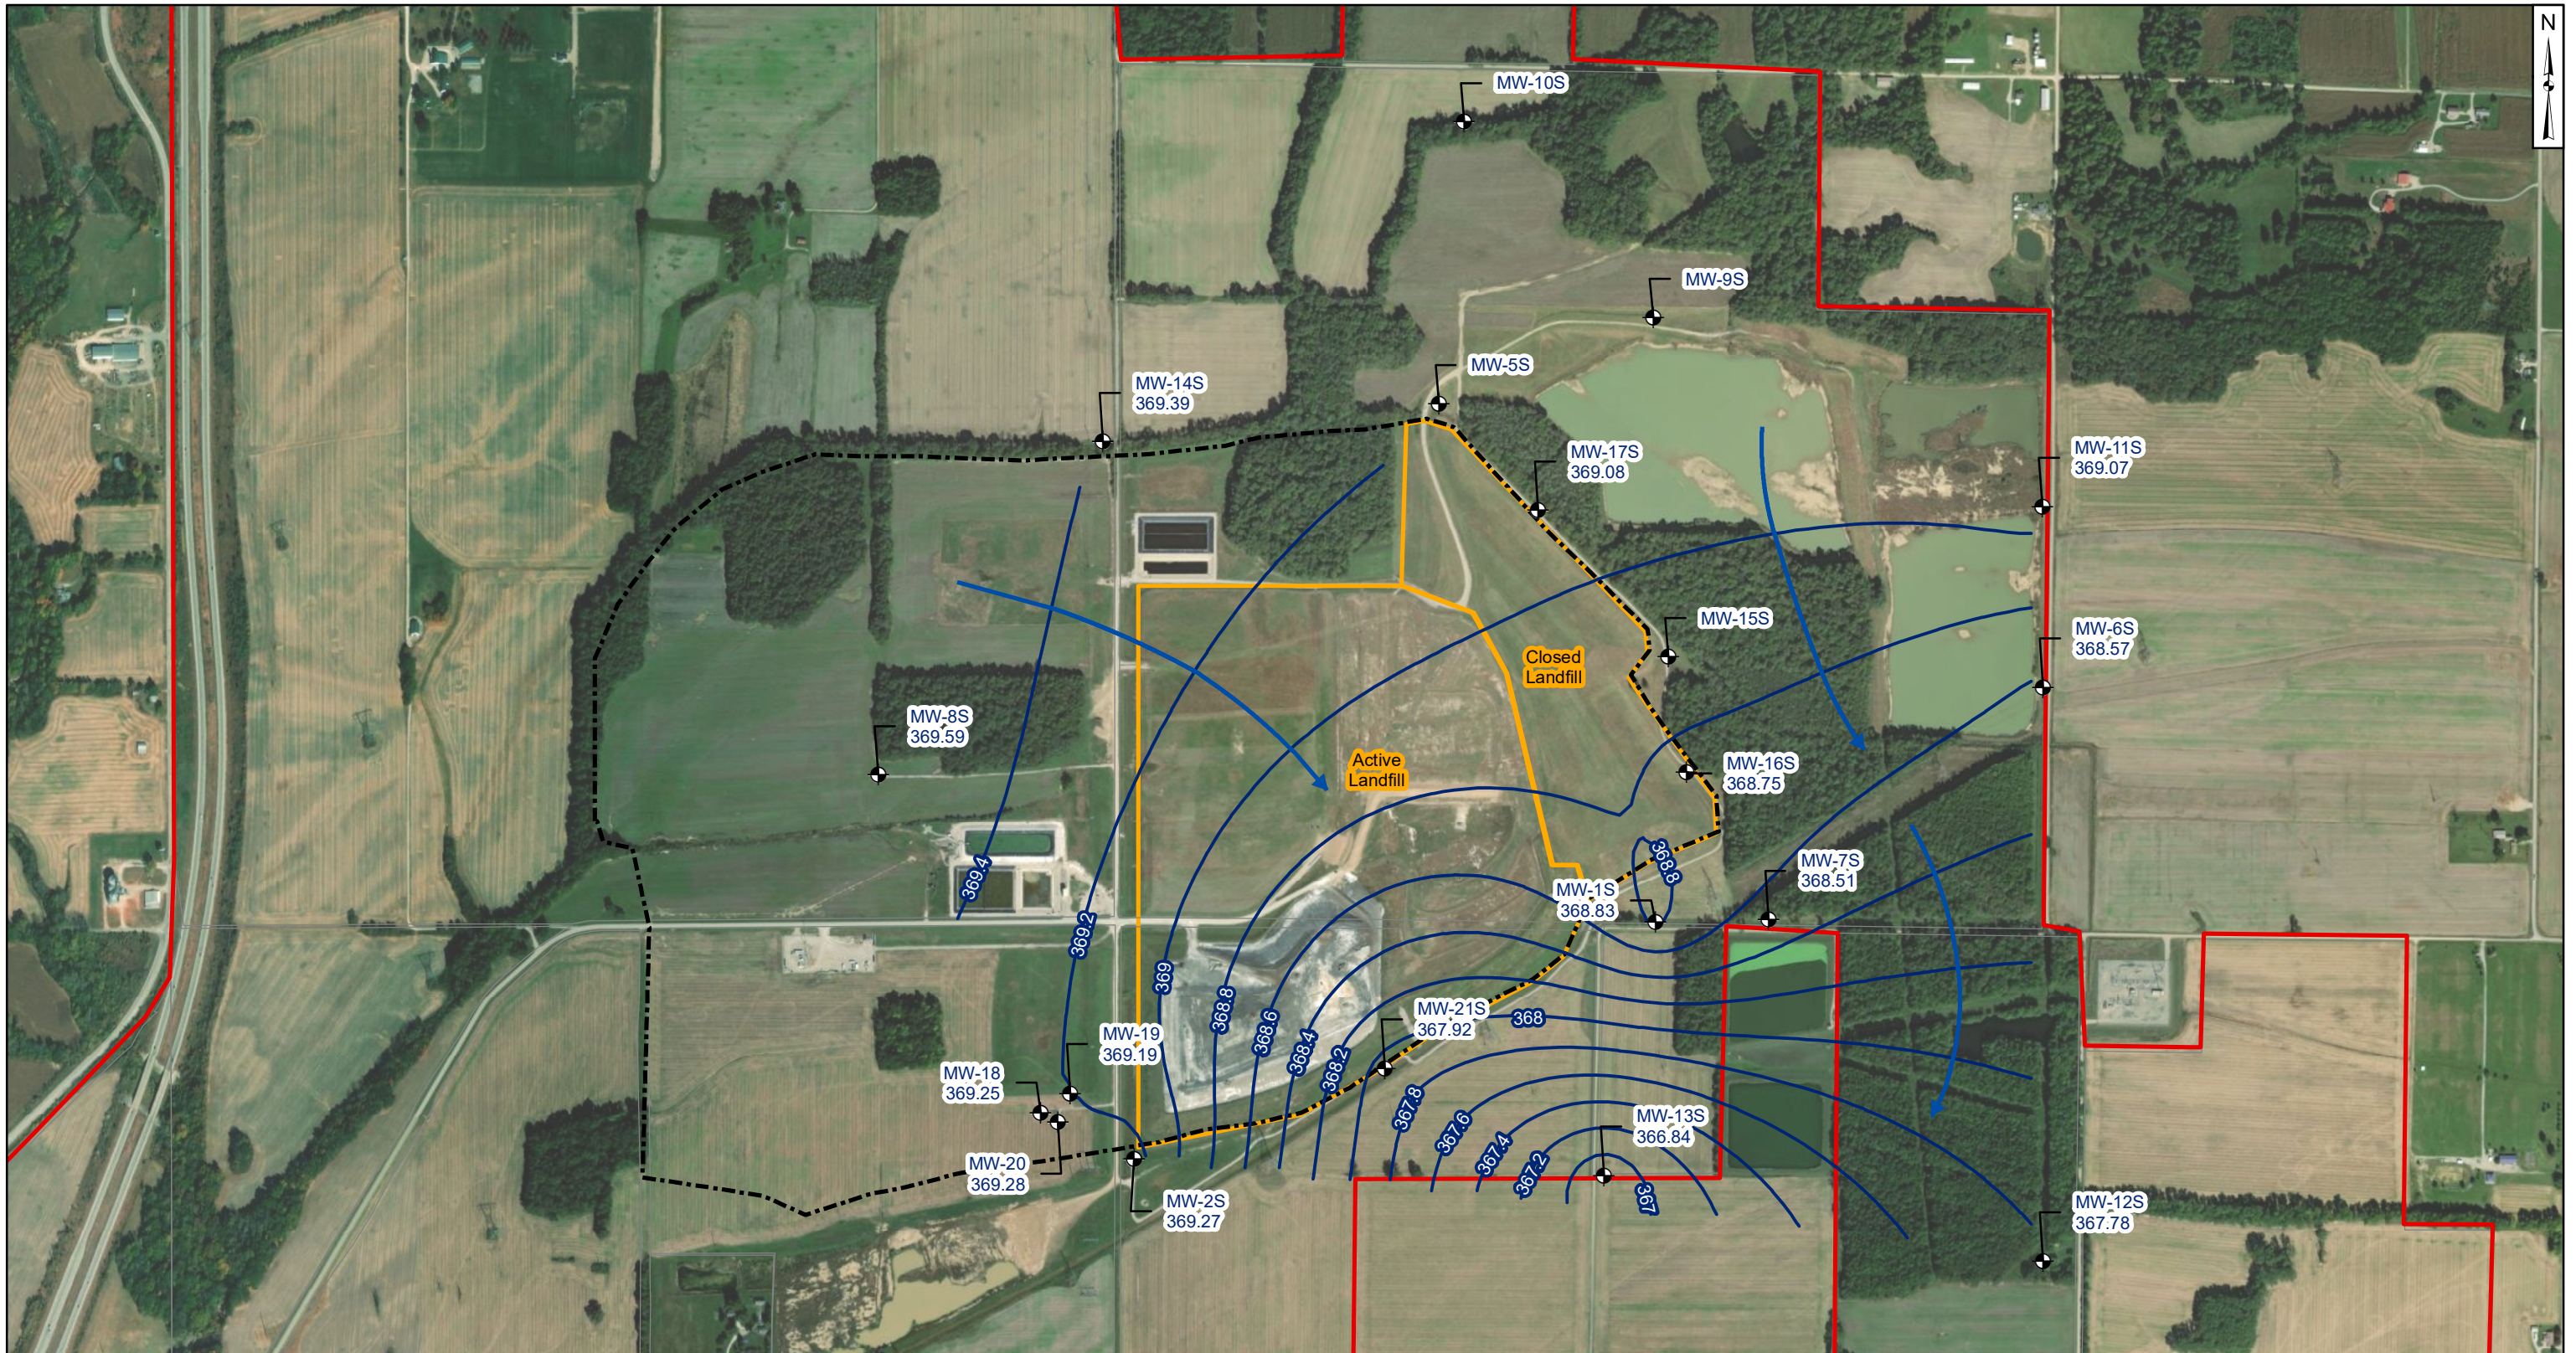


**Legend**

- ◆ Groundwater Monitoring Well
- Groundwater Elevation Contour
- ➔ Approximate Groundwater Flow Direction
- - - 1984 Landfill Permit Boundary (Area 1)
- ▭ Property Boundary
- ▭ Landfill Area 1A (Active and Closed)

**Notes**

- Monitoring well coordinates and water level data (collected on May 22, 2023) provided by AEP.
- MW-5S, MW-9S, and MW-10S were not used during contouring as they are not representative of the Site's features.
- MW-15S was not used during contouring due to an anomalous reading.
- Site features based on information available in the Groundwater Monitoring Network Evaluation (Amec, 2017) provided by AEP.
- Property and parcel boundaries taken from Spencer County Assessor.
- The water level from the shallowest screen interval in each well cluster was used in groundwater contouring.
- Groundwater elevation units are feet above mean sea level.

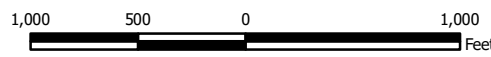

**Potentiometric Surface Contours - Uppermost Aquifer  
May 2023**

AEP-Rockport Power Plant - CCR Landfill  
Rockport, Indiana




Figure

**X**


Columbus, Ohio

2023/08/08

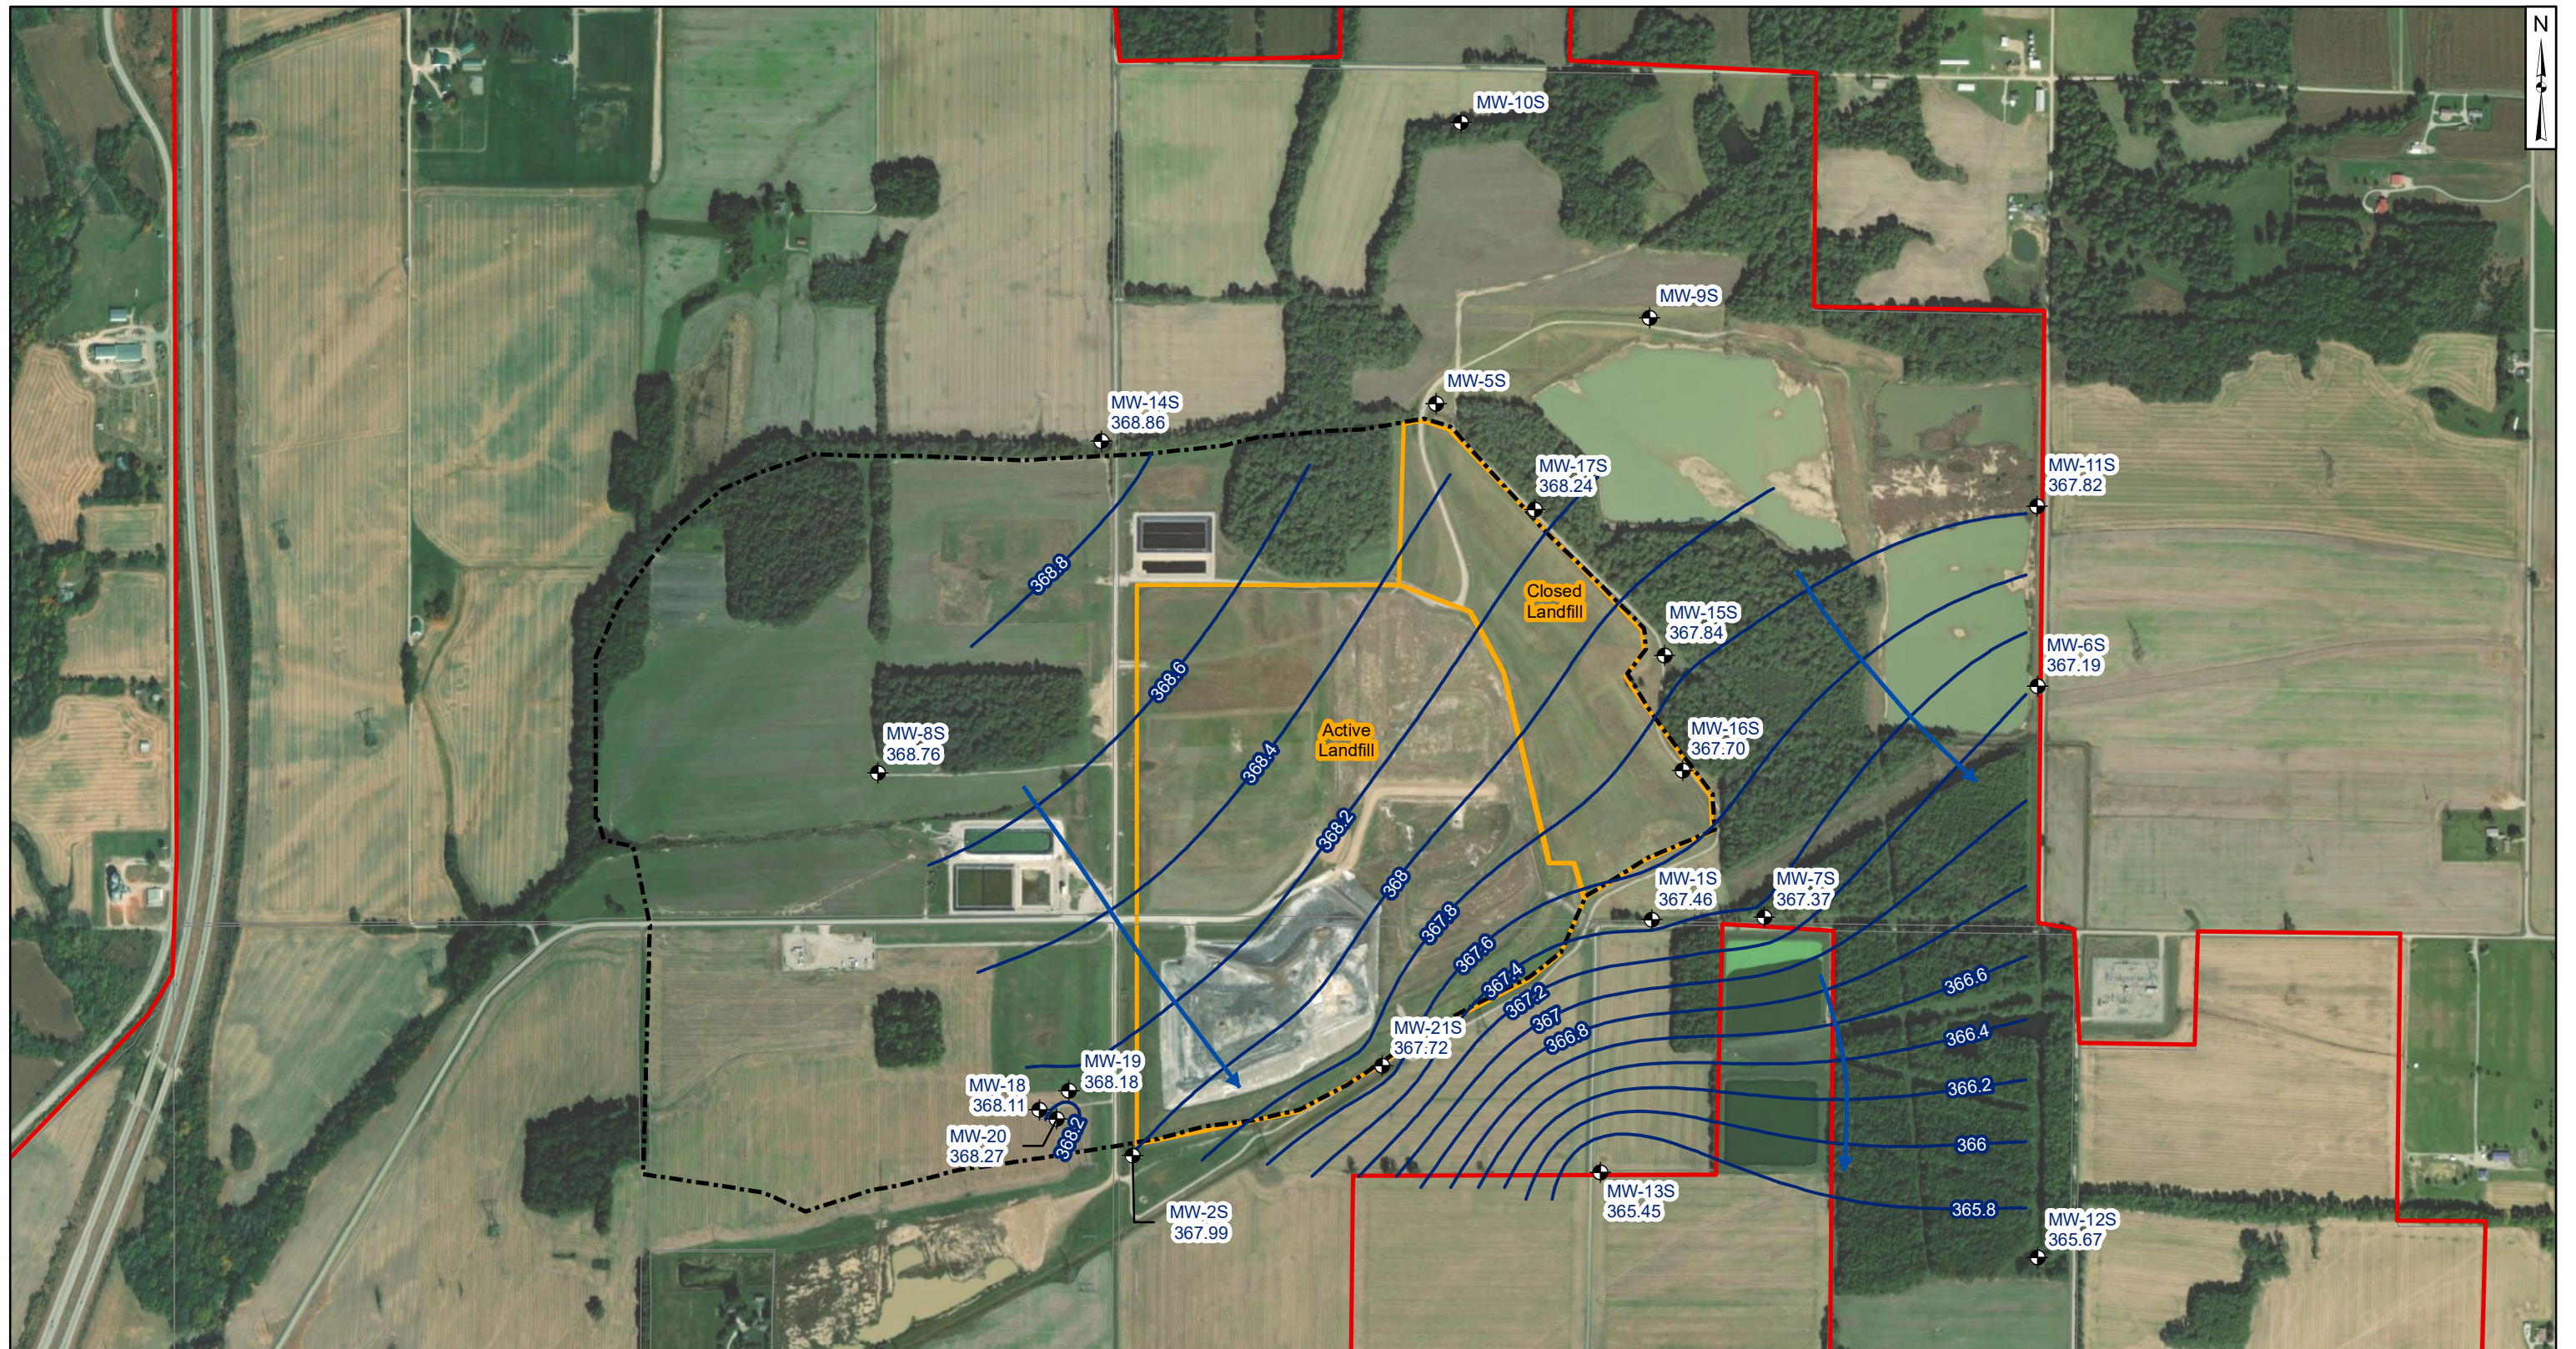

- Legend**
- ◆ Groundwater Monitoring Well
  - Groundwater Elevation Contour
  - ➔ Approximate Groundwater Flow Direction
  - - - 1984 Landfill Permit Boundary (Area 1)
  - ▭ Property Boundary
  - ▭ Landfill Area 1A (Active and Closed)

- Notes**
- Monitoring well coordinates and water level data (collected on October 30, 2023) provided by AEP.
  - MW-5S, MW-9S, and MW-10S were not used during contouring as they are not representative of the Site's features.
  - Site features based on information available in the Groundwater Monitoring Network Evaluation (Amec 2017) provided by AEP.
  - Property and parcel boundaries taken from Spencer County Assessor.
  - The water level from the shallowest screen interval in each well cluster was used in groundwater contouring.
  - Groundwater elevation units are feet above mean sea level.

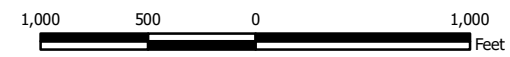

**Potentiometric Surface Contours - Uppermost Aquifer  
October 2023**

AEP-Rockport Power Plant - CCR Landfill  
Rockport, Indiana

**Geosyntec**  
consultants

Columbus, Ohio

2023/12/11

Figure

**X**

## **Groundwater Flow Velocity Calculations**

**Table 1: Residence Time Calculation Summary  
Rockport - Landfill**

CCR Management Unit	Monitoring Well	Well Diameter (inches)	2023-02 <sup>[3]</sup>		2023-05		2023-08 <sup>[3]</sup>		2023-10	
			Groundwater Velocity (ft/year)	Groundwater Residence Time (days)	Groundwater Velocity (ft/year)	Groundwater Residence Time (days)	Groundwater Velocity (ft/year)	Groundwater Residence Time (days)	Groundwater Velocity (ft/year)	Groundwater Residence Time (days)
Landfill	MW-11S <sup>[1]</sup>	2.0	319	0.19	318	0.19	367	0.17	408	0.15
	MW-14S <sup>[1]</sup>	2.0	184	0.33	106	0.58	85	0.72	142	0.43
	MW-15I <sup>[2]</sup>	2.0	NC	NC	NC	NC	247	0.25	373	0.16
	MW-15S <sup>[2]</sup>	2.0	NC	NC	NC	NC	222	0.27	166	0.37
	MW-16D <sup>[2]</sup>	2.0	236	0.26	263	0.23	296	0.21	223	0.27
	MW-16I <sup>[2]</sup>	2.0	106	0.57	131	0.46	216	0.28	292	0.21
	MW-16S <sup>[2]</sup>	2.0	200	0.30	219	0.28	242	0.25	230	0.26
	MW-17I <sup>[2]</sup>	2.0	763	0.08	394	0.15	295	0.21	411	0.15
	MW-17S <sup>[2]</sup>	2.0	184	0.33	109	0.56	148	0.41	224	0.27
	MW-1D <sup>[2]</sup>	2.0	1,378	0.04	752	0.08	1,263	0.05	1,015	0.06
	MW-1I <sup>[2]</sup>	2.0	1,102	0.06	966	0.06	1,435	0.04	957	0.06
	MW-1S <sup>[2]</sup>	2.0	827	0.07	924	0.07	718	0.08	754	0.08
	MW-21D <sup>[2]</sup>	2.0	446	0.14	348	0.17	568	0.11	536	0.11
	MW-21I <sup>[2]</sup>	2.0	412	0.15	348	0.17	284	0.21	580	0.10
	MW-21S <sup>[2]</sup>	2.0	343	0.18	494	0.12	284	0.21	357	0.17
	MW-2D <sup>[2]</sup>	2.0	350	0.17	573	0.11	327	0.19	301	0.20
	MW-2I <sup>[2]</sup>	2.0	544	0.11	834	0.07	481	0.13	579	0.11
	MW-2S <sup>[2]</sup>	2.0	427	0.14	703	0.09	385	0.16	440	0.14
MW-6S <sup>[1]</sup>	2.0	339	0.18	334	0.18	440	0.14	454	0.13	
MW-8I <sup>[1]</sup>	2.0	87	0.70	83	0.73	65	0.94	45	1.36	
MW-8S <sup>[1]</sup>	2.0	159	0.38	190	0.32	129	0.47	179	0.34	

Notes:

[1] - Upgradient Well

[2] - Downgradient Well

[3] -Two-of-two verification sampling

NC - Not calculated

## **APPENDIX 2 – Statistical Analyses**

The memorandums summarizing the statistical evaluation follow.

## Memorandum

Date: May 3, 2023  
To: David Miller (AEP)  
Copies to: Ben Kepchar (AEP)  
From: Allison Kreinberg (Geosyntec)  
Subject: Evaluation of Detection Monitoring Data at Rockport Plant's Landfill (LF)

---

In accordance with the United States Environmental Protection Agency's (USEPA's) regulations regarding the disposal of coal combustion residuals (CCR) in landfills and surface impoundments (40 CFR 257 Subpart D, "CCR rule") and solid waste permit (74-02) requirements through the Indiana Administrative Code (IAC) Title 329 Article 10 (329 IAC 10), the second semiannual detection monitoring event of 2022 at the Landfill (LF), an existing CCR unit at the Rockport Power Plant located in Rockport, Indiana was completed on November 2-3, 2022. Based on the results, verification sampling was completed on February 7-8, 2023.

Background values for the LF were previously calculated in January 2018. After a minimum of four subsequent detection monitoring events, the results of those events were compared to the existing background and the dataset was updated as appropriate. Revised upper prediction limits (UPLs) were calculated for each Appendix III parameter to represent background values. Lower prediction limits (LPLs) were also calculated for pH. Details on the calculation of the most recent revision to the background values are described in Geosyntec's *Statistical Analysis Summary* report, dated January 17, 2022.

To achieve an acceptably high statistical power while maintaining a site-wide false-positive rate (SWFPR) of 10% per year or less, prediction limits were calculated based on a one-of-two retesting procedure. With this procedure, a statistically significant increase (SSI) is concluded only if both samples in a series of two exceed the UPL (or are below the LPL for pH). In practice, if the initial result did not exceed the UPL, a second sample was not collected or analyzed.

Detection monitoring results and the relevant background values are compared in Table 1 and noted exceedances are described in the list below.

Evaluation of Detection Monitoring Data – Rockport LF

May 3, 2023

Page 2

- Chloride concentrations exceeded the intrawell UPL of 42.1 mg/L in both the initial (52.4 mg/L) and second (52.8 mg/L) samples collected at MW-001I, the intrawell UPL of 132 mg/L in both the initial (196 mg/L) and second (162 mg/L) samples collected at MW-002D, and the intrawell UPL of 34.0 mg/L in both the initial (57.2 mg/L) and second (55.0 mg/L) samples collected at MW-002I. SSIs over background are concluded for chloride at MW-001I, MW-002D, and MW-002I.
- Conductivity exceeded the intrawell UPL of 936  $\mu\text{S}/\text{cm}$  in both the initial (989  $\mu\text{S}/\text{cm}$ ) and second (980  $\mu\text{S}/\text{cm}$ ) samples collected at MW-002D. An SSI over background is concluded for conductivity at MW-002D.
- Fluoride concentrations exceeded the intrawell UPL of 0.391 mg/L in both the initial (0.43 mg/L) and second (0.45 mg/L) samples collected at MW-002S. An SSI over background is concluded for fluoride at MW-002S.
- Sulfate concentrations exceeded the intrawell UPL of 23.5 mg/L in both the initial (23.6 mg/L) and second (23.6 mg/L) samples collected at MW-021S. An SSI over background is concluded for sulfate at MW-021S.
- Total dissolved solids (TDS) exceeded the intrawell UPL of 506 mg/L in both the initial (630 mg/L) and second (550 mg/L) samples collected at MW-002D. An SSI over background is concluded for TDS at MW-002D.

In response to the exceedances noted above, the Rockport LF CCR unit will either transition to assessment monitoring or an alternative source demonstration (ASD) for chloride, conductivity, fluoride, sulfate, and TDS will be conducted in accordance with 40 CFR 257.94(e)(2). If the ASD is successful, the Rockport LF will remain in detection monitoring.

The statistical analysis was conducted within 90 days of completion of sampling and analysis in accordance with 40 CFR 257.93(h)(2). A certification of these statistics by a qualified professional engineer is provided in Attachment A.

**Table 1. Detection Monitoring Data Comparison  
Detection Summary Memorandum  
Rockport Plant, Landfill**

Analyte	Unit	Description	MW-001D	MW-001I		MW-001S		MW-002D		MW-002I		MW-002S		MW-015I
			11/3/2022	11/3/2022	2/8/2023	11/3/2022	2/8/2023	11/2/2022	2/8/2023	11/2/2022	2/7/2023	11/2/2022	2/7/2023	11/2/2022
Boron	mg/L	Intrawell Background Value (UPL)	0.129	0.123		0.0588		0.100		0.0662		0.102		0.0875
		Analytical Result	0.043	0.018	--	0.017	--	0.012	--	0.013	--	0.021	--	0.029
Calcium	mg/L	Intrawell Background Value (UPL)	84.4	72.9		78.1		117		78.9		65.9		55.4
		Analytical Result	70.2	67.3	--	66.3	--	105	--	<b>79.8</b>	76.7	43.0	--	43.8
Chloride	mg/L	Intrawell Background Value (UPL)	65.5	42.1		42.0		132		34.0		31.5		34.2
		Analytical Result	58.4	<b>52.4</b>	<b>52.8</b>	<b>50.7</b>	32.6	<b>196</b>	<b>162</b>	<b>57.2</b>	<b>55.0</b>	13.8	--	16.4
Conductivity	µS/cm	Intrawell Background Value (UPL)	857	747		913		936		753		786		585
		Analytical Result	673	568	--	593	623	<b>989</b>	<b>980</b>	641	--	420	--	327
Fluoride	mg/L	Intrawell Background Value (UPL)	0.333	0.465		0.700		0.229		0.393		0.391		0.475
		Analytical Result	0.30	0.42	--	0.41	--	0.21	--	0.31	--	<b>0.43</b>	<b>0.45</b>	0.39
pH	SU	Intrawell Background Value (UPL)	8.1	7.9		8.1		8.5		8.4		8.0		8.1
		Intrawell Background Value (LPL)	6.7	6.7		6.6		6.3		6.6		6.7		6.9
		Analytical Result	7.1	6.9	--	6.9	7.2	7.0	--	7.1	--	6.8	--	7.3
Sulfate	mg/L	Intrawell Background Value (UPL)	48.1	47.5		38.9		46.3		47.9		34.4		39.3
		Analytical Result	40.6	43.2	--	<b>43.2</b>	34.4	39.0	--	40.3	--	17.7	--	12.2
Total Dissolved Solids	mg/L	Intrawell Background Value (UPL)	461	361		461		506		384		392		335
		Analytical Result	400	360	--	340	--	<b>630</b>	<b>550</b>	<b>390</b>	380	270	--	230

Analyte	Unit	Description	MW-015S	MW-016D	MW-016I	MW-016S	MW-017I	MW-017S	MW-021D		MW-021I	MW-021S	
			11/2/2022	11/3/2022	11/3/2022	11/3/2022	11/2/2022	11/2/2022	11/2/2022	2/7/2023	11/3/2022	11/2/2022	2/7/2023
Boron	mg/L	Intrawell Background Value (UPL)	0.150	0.0990	0.148	0.147	0.0953	0.0649	0.111		0.0835	0.0616	
		Analytical Result	0.014	0.035	0.019	0.018	0.037	0.022	0.013	--	0.013	0.013	--
Calcium	mg/L	Intrawell Background Value (UPL)	66.4	126	101	119	58.5	40.7	80.2		72.9	64.9	
		Analytical Result	45.2	84.5	51.9	82.6	39.5	33.5	67.8	--	55.1	54.9	--
Chloride	mg/L	Intrawell Background Value (UPL)	26.0	161	98.4	27.7	90.8	15.5	20.5		23.1	20.2	
		Analytical Result	8.87	81.0	19.6	11.8	33.4	13.5	20.5	--	19.7	20.2	--
Conductivity	µS/cm	Intrawell Background Value (UPL)	623	1,290	1,040	1,040	1,060	514	697		585	589	
		Analytical Result	402	816	505	711	442	373	**	575	390	500	--
Fluoride	mg/L	Intrawell Background Value (UPL)	1.05	0.245	0.233	0.487	1.16	1.29	0.443		0.505	0.918	
		Analytical Result	0.79	0.21	0.16	0.38	0.99	0.81	0.40	--	0.40	0.77	--
pH	SU	Intrawell Background Value (UPL)	7.8	7.8	8.0	8.1	8.3	8.1	8.5		8.6	8.9	
		Intrawell Background Value (LPL)	6.9	6.8	6.8	6.2	6.8	6.9	6.6		7.0	6.6	
		Analytical Result	7.4	7.6	7.6	7.3	7.8	7.6	6.8	--	7.4	7.2	--
Sulfate	mg/L	Intrawell Background Value (UPL)	30.4	43.6	50.7	52.5	56.7	17.1	42.4		51.7	23.5	
		Analytical Result	8.13	38.4	18.3	26.6	19.1	5.22	37.4	--	38.0	<b>23.6</b>	<b>23.6</b>
Total Dissolved Solids	mg/L	Intrawell Background Value (UPL)	419	632	648	551	469	286	366		357	339	
		Analytical Result	230	520	300	430	260	210	340	--	280	330	--

Notes:

**Bold values exceed the background value.**

Background values are shaded gray.

UPL: Upper prediction limit

LPL: Lower prediction limit

mg/L: milligrams per liter

SU: standard units

µS/cm: microSiemens per centimeter

--: not measured

\*\* : anomalous value, removed from reporting.



## ATTACHMENT A

Certification by a Qualified Professional Engineer

**CERTIFICATION BY QUALIFIED PROFESSIONAL ENGINEER**

I certify that the selected statistical method, described above and in the January 17, 2022 *Statistical Analysis Summary* report, is appropriate for evaluating the groundwater monitoring data for the Rockport LF CCR management area and that the requirements of 40 CFR 257.93(f) and 329 IAC 10 have been met.

David Anthony Miller

---

Printed Name of Licensed Professional Engineer

*David Anthony Miller*

---

Signature



11700730

---

License Number

Indiana

---

Licensing State

05.22.2023

---

Date

## Memorandum

Date: October 23, 2023  
To: David Miller (AEP)  
Copies to: Ben Kepchar (AEP)  
From: Allison Kreinberg (Geosyntec)  
Subject: Evaluation of Detection Monitoring Data at Rockport Plant's Landfill (LF)

---

In accordance with United States Environmental Protection Agency (USEPA) regulations regarding the disposal of coal combustion residuals (CCR) in landfills and surface impoundments (40 CFR 257 Subpart D, "CCR rule") and solid waste permit (74-02) requirements through the Indiana Administrative Code (IAC) Title 329 Article 10 (329 IAC 10), the second semiannual detection monitoring event of 2022 at the Landfill (LF), an existing CCR unit at the Rockport Power Plant located in Rockport, Indiana was completed on May 23-24, 2023. Based on the results, verification sampling was completed on August 15-16, 2023.

Background values for the LF were previously calculated in January 2018. After a minimum of four subsequent detection monitoring events, the results of those events were compared to the existing background and the dataset was updated as appropriate. Revised upper prediction limits (UPLs) were calculated for each Appendix III parameter to represent background values. Lower prediction limits (LPLs) were also calculated for pH. Details on the calculation of the most recent revision to the background values are described in Geosyntec's *Statistical Analysis Summary* report, dated January 17, 2022.

To achieve an acceptably high statistical power while maintaining a site-wide false-positive rate (SWFPR) of 10% per year or less, prediction limits were calculated based on a one-of-two retesting procedure. With this procedure, a statistically significant increase (SSI) is concluded only if both samples in a series of two exceed the UPL (or are below the LPL for pH). In practice, if the initial result did not exceed the UPL, a second sample was not collected or analyzed.

Detection monitoring results and the relevant background values are compared in Table 1 and noted exceedances are described in the list below.

Evaluation of Detection Monitoring Data – Rockport LF

October 23, 2023

Page 2

- Chloride concentrations exceeded the intrawell UPL of 42.1 mg/L in both the initial (53.1 mg/L) and second (54.7 mg/L) samples collected at MW-001I, the intrawell UPL of 34.0 mg/L in both the initial (57.7 mg/L) and second (49.1 mg/L) samples collected at MW-002I; and the intrawell UPL of 20.5 mg/L in both the initial (22.9 mg/L) and second (21.6 mg/L) samples collected at MW-021D. SSIs over background are concluded for chloride at MW-001I, MW-002I, and MW-021D.
- Fluoride concentrations exceeded the intrawell UPL of 0.391 mg/L in both the initial (0.43 mg/L) and second (0.40 mg/L) samples collected at MW-002S. An SSI over background is concluded for fluoride at MW-002S.
- Sulfate concentrations exceeded the intrawell UPL of 23.5 mg/L in both the initial (26.4 mg/L) and second (26.8 mg/L) samples collected at MW-021S. An SSI over background is concluded for sulfate at MW-021S.
- Total dissolved solids (TDS) exceeded the intrawell UPL of 361 mg/L in both the initial (380 mg/L) and second (400 mg/L) samples collected at MW-001I and exceeded the intrawell UPL of 506 mg/L in both the initial (630 mg/L) and second (550 mg/L) samples collected at MW-002D. SSIs over background are concluded for TDS at MW-001I and MW-002D.

In response to the exceedances noted above, the Rockport LF CCR unit will either transition to assessment monitoring or an alternative source demonstration (ASD) for chloride, fluoride, sulfate, and TDS will be conducted in accordance with 40 CFR 257.94(e)(2). If the ASD is successful, the Rockport LF will remain in detection monitoring.

The statistical analysis was conducted within 90 days of completion of sampling and analysis in accordance with 40 CFR 257.93(h)(2). A certification of these statistics by a qualified professional engineer is provided in Attachment A.

**Table 1: Detection Monitoring Data Evaluation  
Rockport - Landfill**

Analyte	Unit	Description	MW-001D	MW-001I		MW-001S	MW-002D		MW-002I		MW-002S		MW-015I	MW-015S	
			5/24/2023	5/23/2023	8/16/2023	5/23/2023	5/24/2023	8/15/2023	5/24/2023	8/15/2023	5/24/2023	8/15/2023	5/23/2023	5/23/2023	8/16/2023
Boron	mg/L	Intrawell Background Value (UPL)	0.129	0.123		0.0588	0.100		0.0662		0.102		0.0875	0.150	
		Analytical Result	0.034	0.017	--	0.050	0.010	--	0.010	--	0.018	--	0.050	0.050	--
Calcium	mg/L	Intrawell Background Value (UPL)	84.4	72.9		78.1	117		78.9		65.9		55.4	66.4	
		Analytical Result	59.0	60.8	--	60.9	88.6	--	70.6	--	41.0	--	43.2	40.5	--
Chloride	mg/L	Intrawell Background Value (UPL)	65.5	42.1		42.0	132		34.0		31.5		34.2	26.0	
		Analytical Result	41.7	<b>53.1</b>	<b>54.7</b>	33.0	<b>140</b>	130	<b>57.7</b>	<b>49.1</b>	12.6	--	17.1	8.25	--
Conductivity	µS/cm	Intrawell Background Value (UPL)	857	747		913	936		753		786		585	623	
		Analytical Result	368	378	--	381	622	--	438	--	271	--	244	228	--
Fluoride	mg/L	Intrawell Background Value (UPL)	0.333	0.465		0.700	0.229		0.393		0.391		0.475	1.05	
		Analytical Result	0.28	0.43	--	0.69	0.20	--	0.30	--	<b>0.43</b>	<b>0.40</b>	0.38	0.85	--
pH	SU	Intrawell Background Value (UPL)	8.1	7.9		8.1	8.5		8.4		8.0		8.1	7.8	
		Intrawell Background Value (LPL)	6.7	6.7		6.6	6.3		6.6		6.7		6.9	6.9	
		Analytical Result	7.8	7.9	--	7.7	7.5	--	7.6	--	7.5	--	7.9	<b>8.0</b>	7.5
Sulfate	mg/L	Intrawell Background Value (UPL)	48.1	47.5		38.9	46.3		47.9		34.4		39.3	30.4	
		Analytical Result	37.5	43.4	--	36.3	38.5	--	39.2	--	17.4	--	13.5	8.2	--
Total Dissolved Solids	mg/L	Intrawell Background Value (UPL)	461	361		461	506		384		392		335	419	
		Analytical Result	370	<b>380</b>	<b>400</b>	360	<b>530</b>	<b>520</b>	370	--	250	--	230	220	--

Analyte	Unit	Description	MW-016D		MW-016I	MW-016S	MW-017I	MW-017S	MW-021D		MW-021I	MW-021S	
			5/23/2023	8/16/2023	5/23/2023	5/23/2023	5/23/2023	5/23/2023	5/24/2023	8/16/2023	5/24/2023	5/24/2023	8/16/2023
Boron	mg/L	Intrawell Background Value (UPL)	0.0990		0.148	0.147	0.0953	0.0649	0.111		0.0835	0.0616	
		Analytical Result	0.031	--	0.018	0.019	0.050	0.050	0.012	--	0.011	0.011	--
Calcium	mg/L	Intrawell Background Value (UPL)	126		101	119	58.5	40.7	80.2		72.9	64.9	
		Analytical Result	69.2	--	53.3	84.2	37.5	34.5	61.3	--	54.8	46.8	--
Chloride	mg/L	Intrawell Background Value (UPL)	161		98.4	27.7	90.8	15.5	20.5		23.1	20.2	
		Analytical Result	75.0	--	29.6	14.6	29.5	12.8	<b>22.9</b>	<b>21.6</b>	21.0	19.6	--
Conductivity	µS/cm	Intrawell Background Value (UPL)	1,290		1,040	1,040	1,060	514	697		585	589	
		Analytical Result	456	--	341	466	267	240	353	--	307	330	--
Fluoride	mg/L	Intrawell Background Value (UPL)	0.245		0.233	0.487	1.16	1.29	0.443		0.505	0.918	
		Analytical Result	0.210	--	0.14	0.36	0.98	0.78	0.38	--	0.40	0.69	--
pH	SU	Intrawell Background Value (UPL)	7.8		8.0	8.1	8.3	8.1	8.5		8.6	8.9	
		Intrawell Background Value (LPL)	6.8		6.8	6.2	6.8	6.9	6.6		7.0	6.6	
		Analytical Result	<b>8.1</b>	7.3	7.8	7.6	8.2	8.1	8.2	--	8.0	8.2	--
Sulfate	mg/L	Intrawell Background Value (UPL)	43.6		50.7	52.5	56.7	17.1	42.4		51.7	23.5	
		Analytical Result	35.3	--	20.8	26.1	17.2	5.9	39.1	--	41.9	<b>26.4</b>	<b>26.8</b>
Total Dissolved Solids	mg/L	Intrawell Background Value (UPL)	632		648	551	469	286	366		357	339	
		Analytical Result	440	--	330	440	250	230	360	--	300	330	--

Notes:

1. **Bold values exceed the background value.**

2. Background values are shaded gray.

LPL: Lower prediction limit

mg/L: milligrams per liter

SU: standard units

UPL: Upper prediction limit

--: not sampled

## ATTACHMENT A

Certification by a Qualified Professional Engineer

**CERTIFICATION BY QUALIFIED PROFESSIONAL ENGINEER**

I certify that the selected statistical method, described above and in the January 17, 2022 *Statistical Analysis Summary* report, is appropriate for evaluating the groundwater monitoring data for the Rockport LF CCR management area and that the requirements of 40 CFR 257.93(f) and 329 IAC 10 have been met.

David Anthony Miller

Printed Name of Licensed Professional Engineer

David Anthony Miller

Signature



11700730

License Number

Indiana

Licensing State

10.23.2023

Date

<b>APPENDIX 3 – Alternate Source Demonstrations</b>
---

Alternate source demonstrations that have been completed as of January 31, 2023 follow.





# Alternative Source Demonstration for Appendix III Constituents, CCR Landfill

American Electric Power Service Corporation  
Rockport Generating Station, Rockport, Spencer  
County, Indiana  
WSP USA Project # 7650202784



Prepared for:

**American Electric Power Service Corporation**

1 Riverside Plaza, Columbus, Ohio 43215

19 July 2023



19 July 2023

Mr. David Miller  
Director, Land Environment & Remediation Services  
American Electric Power Service Corporation  
1 Riverside Plaza  
Columbus, OH 43215  
Email: damiller@aep.com

WSP USA Environment & Infrastructure, Inc.  
2030 Falling Waters Rd, Suite 300  
Knoxville, TN 37922  
T: (865) 671-6774  
[www.wsp.com](http://www.wsp.com)

Dear Mr. Miller:

WSP USA Environment & Infrastructure, Inc. (WSP), formerly Wood Environment & Infrastructure Solutions, Inc. (Wood), has prepared this Alternative Source Demonstration (ASD) for the CCR Landfill located at the AEP Rockport Plant in Rockport, Indiana. As detailed in this report, the results of this ASD conclude that statistically significant increases (SSIs) identified in samples from the waste boundary monitoring wells are not caused by releases from the CCR Landfill. We are available to discuss the details of this report at your convenience should you require additional information.

We very much appreciate working with AEP on this project. If you require additional information about this report, please feel free to contact Thomas Hensel at (865) 671-6774 or Konrad Quast at (865) 227-1994.

Sincerely,

**WSP USA Environment & Infrastructure, Inc.**

A blue ink signature of Konrad W. Quast, written in a cursive style.

Konrad W. Quast, PhD  
Senior Hydrogeologist

A blue ink signature of Thomas W. Hensel, written in a cursive style.

Thomas W. Hensel, PG  
Lead Consultant, Geologist, PM

Attachments

cc: Benjamin E. Kepchar, PE, American Electric Power Service Corporation



# Alternative Source Demonstration for Appendix III Constituents, CCR Landfill

American Electric Power Service Corporation  
Rockport Generating Station, Rockport, Spencer County, Indiana  
WSP USA Project # '7650202'784

***Prepared for:***

American Electric Power Service Corporation  
1 Riverside Plaza, Columbus, Ohio 43215

***Prepared by:***

WSP USA Environment & Infrastructure, Inc.  
2030 Falling Waters Rd, Suite 300  
Knoxville, TN 37922  
T: (865) 671-6774

**19 July 2023**

## **Copyright and non-disclosure notice**

The contents and layout of this report are subject to copyright owned by Wood (© WSP USA Environment & Infrastructure, Inc.), save to the extent that copyright has been legally assigned by us to another party or is used by WSP under license. To the extent that we own the copyright in this report, it may not be copied or used without our prior written agreement for any purpose other than the purpose indicated in this report. The methodology (if any) contained in this report is provided to you in confidence and must not be disclosed or copied to third parties without the prior written agreement of WSP. Disclosure of that information may constitute an actionable breach of confidence or may otherwise prejudice our commercial interests. Any third party who obtains access to this report by any means will, in any event, be subject to the Third-Party Disclaimer set out below.

## **Third-party disclaimer**

Any disclosure of this report to a third party is subject to this disclaimer. The report was prepared by WSP at the instruction of, and for use by, our client named on the front of the report. It does not in any way constitute advice to any third party who is able to access it by any means. WSP excludes to the fullest extent lawfully permitted all liability whatsoever for any loss or damage howsoever arising from reliance on the contents of this report. We do not however exclude our liability (if any) for personal injury or death resulting from our negligence, for fraud or any other matter in relation to which we cannot legally exclude liability.

## Table of Contents

<b>Executive Summary</b> .....	<b>1</b>
<b>1.0 Objective</b> .....	<b>3</b>
1.1 Scope.....	3
1.2 Approach .....	4
1.3 Report Organization .....	4
<b>2.0 Background</b> .....	<b>4</b>
2.1 Site Description .....	4
2.1.1 Landfill Operation .....	4
2.1.2 Groundwater Flow.....	5
2.1.3 Existing Groundwater Monitoring System.....	5
2.2 Summary of Previous SSIs and ASDs.....	5
<b>3.0 Alternative Source Demonstration</b> .....	<b>7</b>
3.1 SSIs Are Not Identified for Primary Indicator Constituents.....	8
3.1.1 Site-Specific Leachate Analysis for Primary Indicator Constituents.....	8
3.1.2 Occurrence of Primary indicator Constituents in Waste Boundary Monitoring Well Samples .....	9
3.2 Geochemical Evaluations .....	11
3.2.1 Indicator Parameter Cross-Plots.....	11
3.2.2 Isotope Analyses of CCR Related Water Quality and Materials .....	13
3.3 Hydraulic Connection to the Landfill .....	15
<b>4.0 Summary</b> .....	<b>15</b>
4.1 Conclusion .....	16
4.2 Professional Engineer Certification.....	16
<b>5.0 References</b> .....	<b>17</b>

## List of Figures

Figure 1	Site Layout
Figure 2	Landfill Layout
Figure 3	Generalized Cross-Sections
Figure 4	Potentiometric Surface Contours – October 31, 2022

## Appendices

Appendix A	Analytical Data Tables
Appendix B	Full Size Geochemical Exhibits

## Executive Summary

American Electric Power (AEP) operates two units at the Rockport Plant for management of coal combustion residuals (CCR): the bottom ash ponds (BAP), and the CCR Landfill. Both are regulated under the federal CCR Rule (40 CFR Part 257) that became effective in October 2015 and modified in July 2018.

The CCR Landfill has been in the detection phase of groundwater monitoring as part of its compliance with the rule. Semi-annual groundwater samples were collected in November 2022 with verification samples collected in February 2023 for wells that exhibited statistically significant increases (SSIs) above background. The most recent statistical analysis of Appendix III constituents identified SSIs above background for chloride at waste boundary monitoring wells MW-1I, MW-2I, and MW-2D; fluoride at MW-2S, sulfate at MW-2IS, and total dissolved solids (TDS) at MW-2D.

This alternative source demonstration (ASD) evaluates the occurrence of SSIs in terms of site geochemistry, hydrogeologic setting, and with respect to supplementary data collected to support the evaluation. Based on the analysis presented in this ASD, CCR Landfill leachate can be excluded as a source of Appendix III SSIs for the following reasons:

- Boron occurs naturally at low concentration in site groundwater, in similar concentrations in background and downgradient wells. Boron occurs at concentrations approximately three orders-of-magnitude greater in the CCR Landfill leachate as compared to site groundwater, and is a conservative ion, making it an excellent indicator for impacts from landfill leachate in groundwater. If landfill leachate were impacting groundwater, boron would be expected to be detected in multiple waste boundary wells and at statistically significant concentrations above background; no SSIs for boron have ever been detected at the site. Furthermore, the boron that is present in site wells has been shown to be isotopically different than the leachate and no increasing trends are identified.
- Sulfate is another common indicator for CCR leachate impacts and occurs naturally in site groundwater (at similar concentration ranges in background and downgradient wells) and is elevated in the CCR Landfill leachate at concentrations approximately three orders-of-magnitude above background monitoring wells. No SSIs for sulfate have ever been detected at the site until recently. The recent sampling event resulted in sulfate concentrations exceeding the intrawell Upper Prediction Limit (UPL) of 23.5 milligrams per liter (mg/L) by only 0.1 mg/L at a concentration of 23.6 mg/L for both initial and verification samples collected at MW-2IS. Additionally, concentrations at MW-2IS have been as high as 21.2 mg/L in the first sample reported in 2016 and no clear increasing trend is identifiable.
- Chloride is a naturally occurring and conservative ion, which occurs in the CCR Landfill leachate at concentrations approximately two orders-of-magnitude above groundwater concentrations. Spatial trends can be observed in **Exhibits 3-4** and **3-5** in Section 3.0 and indicate that chloride concentrations tend to increase in groundwater downgradient from recharge areas. November 2022 data and February 2023 verification data indicated groundwater concentrations of chloride over background in MW-1I, MW-2I, and MW-2D. However, because the SSIs indicated for chloride are not associated with SSIs for boron and sulfate, with no indication of increasing trends with respect to sulfate or boron at the same well locations, the CCR Landfill leachate is not considered a source for the chloride detected in groundwater.

- The same conclusion can be drawn regarding TDS as for chloride, where an occasional SSI is not consistently associated with an SSI for boron or sulfate, nor associated with an increasing trend with respect to boron or sulfate. The observed SSI for TDS in MW-2D, appears to be related to the natural variation in groundwater quality, along with a spatial trend of increasing TDS with distance from recharge areas.
- Ion ratio cross plots of indicator constituents; boron, chloride, and sulfate, show distinct and separate groupings for waste boundary and background groundwater and leachate samples. Background and waste boundary groundwater plots along a trend line associated with variability across the site while leachate plots in a distinct separate grouping away from the groundwater trend. The ground water trends over time for wells with SSIs show the water quality moving away from the leachate grouping indicating that the leachate is not impacting downgradient groundwater.
- The conclusions listed above are also supported by the analytical results for isotope ratios of boron and strontium in leachate and groundwater samples from a previous sampling event. While only a single set of leachate samples to date have been collected, the indication in downgradient wells, including wells that have shown SSIs, is that the leachate is distinctly different from that of background and downgradient groundwater, and does not support a release from the landfill to groundwater.

## 1.0 Objective

American Electric Power (AEP) operates a coal combustion residual (CCR) Landfill that is used for the management of CCR materials. The landfill is regulated under the federal CCR Rule (40 CFR Part 257) that became effective in October 2015. During the initial phase of groundwater monitoring (detection monitoring), the CCR Rule requires the owners or operators of regulated units to collect at least eight independent samples from at least one background location and at least three waste boundary wells, analyzed for constituents listed in Appendix III and Appendix IV of the CCR rule. That sampling was completed in July 2017.

Historically, the Upper Prediction Limit (UPL) for each constituent was established for site monitoring wells. The results of the detection monitoring event were compared to the UPL; if these results exceed the UPL, a verification sampling event is conducted. If the UPL is exceeded in both events, it is assumed that a statistically significant increase (SSI) is confirmed for the constituent.

Nine detection monitoring events have been conducted at the landfill. Each round consists of an initial sampling event, followed by one or two rounds of verification samples based on the results of the initial events. Following completion of the verification sampling for each event, a statistical analysis is conducted to assess whether SSIs above background are detected in the waste boundary monitoring wells for Appendix III constituents. For each semi-annual sampling event where SSIs are detected, an alternative source demonstration (ASD) has been performed to assess whether these SSIs were the result of a release of leachate from the CCR landfill.

Previous ASDs performed by Geosyntec and WSP Environment & Infrastructure, Inc. (WSP) have indicated that the source of previously identified SSIs result from natural variation in groundwater quality or potential impacts from historical oil and gas operations. The previous ASD was completed by WSP in October 2022 for the detection monitoring event of May 2022, with verification samples taken in July 2022.

The second semi-annual detection monitoring samples for 2022 were taken in November 2022, with verification samples taken in February 2023. Again, a statistical evaluation of monitoring results identified SSIs for Appendix III constituents. The objective of this ASD is to review these results, and to assess whether the findings of the previous ASDs remain valid; that is, that the SSIs detected in the waste boundary wells, from detection monitoring samples collected in November 2022 and verified in February 2023 samples, are not the result of a release from the landfill.

### 1.1 Scope

As stated in 40 CFR 257.94(e)(2), the CCR Rule allows 90 days after the initial identification of Appendix III SSIs for the owner or operator to demonstrate that a source other than the regulated unit is responsible for identified SSIs. The regulations allow the ASD to address several potential causes of SSIs other than a release from the regulated unit, including error[s] in sampling, analysis, statistical evaluation, or natural variation in groundwater quality.

The scope of this ASD is focused on evaluating the second 2022 semi-annual detection monitoring results (including verification samples) and assessing whether the data are consistent with the assessment conducted in the most recent ASD report (WSP, October 2022). The ASD is undertaken to assess, through multiple lines of evidence, whether an alternative source for the SSIs can be supported, following the guidelines published in October 2017 by the Electric Research Power Institute (EPRI, *Guidelines for Development of Alternative Source Demonstrations at Coal Combustion Residual Sites*). This report does not include evaluations of potential errors in sampling and analysis, or the statistical approaches which were used to identify the SSIs.

## 1.2 Approach

The ASD presented in this document is based on a geochemical and hydrologic evaluation of groundwater quality at the CCR Landfill. The purpose of this ASD is to evaluate the identified SSIs within the larger geochemical context of the CCR Landfill groundwater flow system, to assess the likelihood that these SSIs are the result of releases from the CCR Landfill. In addition to the groundwater analytical data collected for compliance with the CCR rule, used to support the statistical evaluation, WSP relied on supplemental analytical data, including previous analyses of the CCR Landfill leachate and monitoring well groundwater analyses of the isotopes of boron and strontium.

## 1.3 Report Organization

This ASD has been prepared following the *Guidelines for Development of Alternative Source Demonstrations at Coal Combustion Residual Sites* (EPRI, 2017) to the extent applicable. A summary of the CCR Landfill setting, and of the results from the statistical evaluation of the Appendix III detection monitoring parameters are presented in **Section 2**. The primary and secondary lines of evidence developed from a geochemical evaluation of the site are presented in **Section 3**. The technical findings of the ASD and certification by an Indiana-licensed Professional Engineer (PE) are presented in **Section 4**. References are included in **Section 5**.

# 2.0 Background

## 2.1 Site Description

The Rockport Power Plant is in southwest Indiana in Spencer County, on property extending into three Townships: Ohio, Hammond, and Grass. Two CCR-regulated units are located on the property, two adjacent bottom ash ponds (BAP) and the CCR Landfill. The general layout of the property and the locations of the CCR units are shown on **Figure 1**. The CCR Landfill, or Landfill, is located about 8,000 feet (1.5 miles) northeast of the generating plant. The general layout of the CCR Landfill and the monitoring well locations are shown in **Figure 2**.

### 2.1.1 Landfill Operation

The CCR Landfill is an active disposal unit that primarily contains fly ash, with materials generated by the emission control systems added beginning in 2007. These materials include sodium sulfate generated by the removal of sulfur dioxide by the dry sorbent injection (DSI) system, and granular brominated activated carbon used for mercury removal. To a lesser extent, some bottom ash has also been placed within the CCR Landfill. The active portion of the CCR Landfill directly adjoins a closed portion of the landfill to the northeast (**Figure 2**).

The CCR Landfill is currently permitted by the Indiana Department of Environmental Management (IDEM) Office of Land Quality, Solid Waste Permits Section, as a Restricted Waste Site (RWS) under Indiana Administrative Code (IAC) 329 Title 10 (Solid Waste CCR Landfill Disposal Facilities) Rule 9-4. The active CCR Landfill is permitted as a RWS Type I, which requires a liner and leachate collection system. The permit was most recently renewed on 25 August 2020.

Leachate from the CCR Landfill cells is collected in lined ponds located north and west of the active CCR Landfill area. These ponds also collect storm water runoff from the CCR Landfill area. Prior to discharge, the leachate commingled with runoff is transferred to the Leachate Treatment Pond (north of the West Leachate Pond). Effluent from the Leachate Treatment Pond is discharged and monitored under National Pollution Discharge Elimination System (NPDES) Permit No. IN0051845 at Station 002.



## 2.1.2 Groundwater Flow

The principal groundwater flow zone underlying the CCR Landfill consists of the saturated section of the unconsolidated glaciofluvial sand and sand and gravel valley train sediments that fill the Ohio River valley in this area. The depth to water in this zone typically ranges from 20 to 35 feet (ft) below ground surface (BGS), and the saturated thickness (which generally increases to the southeast) ranges from less than 15 ft to more than 80 ft. A generalized cross-section is presented in **Figure 3**.

Groundwater primarily occurs under unconfined conditions, or semi-confined conditions where the saturated zone is directly overlain by surficial silt and clay. Piezometric data collected from clustered monitoring wells indicate that vertical gradients within the saturated zone are minor, and groundwater flow is primarily horizontal. Groundwater flows into the plant and landfill areas from the north, northwest and/or west, and continues flowing under the property generally to the south and east, towards Honey Creek and/or the Ohio River. A potentiometric surface map from 31 October 2022 is presented on **Figure 4** and is consistent with historic data.

## 2.1.3 Existing Groundwater Monitoring System

In 2015, when the CCR Rule took effect, a monitoring well network was already present at the CCR Landfill for groundwater monitoring under an IDEM permit. While the valley train sediments are considered a single well-connected aquifer system, the saturated thickness of the sediments allowed for wells at the CCR Landfill to be installed in clusters, to monitor up to three levels (shallow – “S”, intermediate – “I”, and deep – “D”) within the principal flow zone. However, the valley train sediments that make up the flow zone thin to the north, leaving less saturated overburden upgradient of the CCR Landfill. As a result, only one or two levels could be monitored in some locations.

The official CCR groundwater monitoring network for the CCR Landfill includes five background or cross-gradient wells (MW-6S, MW-8S/I, MW-11S and MW-14S) and 16 waste boundary wells (MW-1S/I/D, MW-2S/I/D, MW-15S/I, MW-16S/I/D, MW-17S/I and MW-21S/I/D). At most locations, the saturated overburden was thick enough to allow installation of screens at three different levels, with the deepest wells being completed just above bedrock at depths of 88 to 100 ft BGS. Two clusters, MW-15 and MW-17 are located just east of the CCR Landfill in an area of relatively shallow bedrock. Therefore, the deeper wells at these locations (designated “I”) have completed depths just above bedrock at 66 to 67 ft BGS. A comprehensive summary of analytical data for the groundwater monitoring network since June 2016 is presented in **Table A-1** in **Appendix A**.

## 2.2 Summary of Previous SSIs and ASDs

Eight baseline monitoring events and one initial detection monitoring event for the CCR Landfill were completed prior to 17 October 2017. On behalf of AEP, Geosyntec submitted these results to Groundwater Stats Consulting, LLC for statistical analysis. Oversight on the use of statistical calculations was provided by Dr. Kirk Cameron of MacStat Consulting, Ltd. According to the report (*Statistical Analysis Summary, Landfill*, Geosyntec 2018), the initial eight baseline data events were used to calculate the UPLs for each of the Appendix III constituents to represent background values. Results from each detection monitoring event conducted to date have been compared to the UPLs established from the eight baseline events to identify SSIs compared to background.

Following completion of the first detection monitoring event, the initial statistical evaluation identified 13 SSIs for calcium (2), chloride (7), fluoride (1) and TDS (3). On 4 January 2019, Geosyntec prepared an ASD focusing on statistical methods. Geosyntec evaluated the new

data and based on multiple lines of evidence, revised the statistical approach for some monitoring wells. Initially, the statistical evaluation included a mixture of interwell (between wells) and intrawell (within one well) techniques. The interwell analysis compares data from waste boundary wells against a background data set composed of results from upgradient and cross-gradient well data. The intrawell approach compares each waste boundary well against a background composed of its own historical data and is used to detect statistically significant increases within samples from an individual well over time (Horseley, HR et. al., 2001). Spatial and temporal variability observed in samples from the background monitoring wells caused Geosyntec to select an intrawell approach for all Appendix III constituents in all waste boundary monitoring wells.

After using an intrawell approach, the number of SSIs was reduced to eight, distributed among seven waste boundary wells. In January 2019 Geosyntec published an ASD to document changes to the statistical methodologies and attributed the observed SSIs to impacts from historic oil and gas operations. Since the statistical methods were revised, results from all subsequent detection monitoring events have been analyzed following the same approach. The most recent statistical analysis was summarized in a memorandum dated 22 May 2023. Based on that analysis, six SSIs were identified at five monitoring wells: MW-1I, MW-2S, MW-2I, MW-2IS, and MW-2D, which were confirmed with verification sampling.

- **Monitoring Well MW-1I:**

- **Chloride:** The UPL for chloride is 42.1 mg/L and the November 2022 result was 52.4 mg/L. The verification result from February 2023 was 52.8 mg/L.

- **Monitoring Well MW-2S:**

- **Fluoride:** The UPL for Fluoride is 0.391 mg/L and the November 2022 result was 0.43 mg/L. The verification result from February 2023 was 0.45 mg/L.

- **Monitoring Well MW-2I:**

- **Chloride:** The UPL for chloride is 34.0 mg/L and the November 2022 result was 57.2 mg/L. The verification result from February 2023 was 55.0 mg/L.

- **Monitoring Well MW-2D:**

- **Chloride:** The UPL for chloride is 132 mg/L and the November 2022 result was 196 mg/L. The verification result from February 2023 was 162 mg/L.
- **Total Dissolved Solids:** The UPL for TDS is 506 mg/L and the November 2022 result was 630 mg/L. The verification result from February 2023 was 550 mg/L.

- **Monitoring Well MW-2IS:**

- **Sulfate:** The UPL for sulfate is 23.5 mg/L and the November 2022 result was 23.6 mg/L. The verification result from February 2023 was 23.6 mg/L.

A summary of the SSIs identified in each of the detection monitoring events is presented below, in **Exhibit 2-1**.

**Exhibit 2-1. Monitoring Wells and Appendix III Parameters with SSIs**

Parameter	MW -1S	MW -1I	MW -1D	MW -2S	MW -2I	MW-2D	MW -15I	MW -16S	MW -16D	MW -17I	MW -21S	MW -21I
Calcium						◆			◆◆ ◆●			
Chloride	◆◆	◆◆ ◆◆ ●★ ■⊖		◆◆ ◆	■⊖	◆◆◆ ◆◆◆ ●★ ■⊖		◆	◆◆ ◆◆ ◆◆ ●		◆	
Fluoride				◆● ⊖			●			◆◆ ◆	◆◆ ◆●	◆●
Sulfate											⊖	
TDS	◆●		●			◆◆◆ ●■ ⊖		◆	◆◆ ◆◆ ◆◆ ●			

- ◆ 2018-2020 SSI, after verification
- May 2021 SSI, after verification
- ★ November 2021 SSI, after verification
- May 2022, after verification
- ⊖ November 2022, after verification

Six SSIs were identified, three for chloride at MW-1I, MW-2I, and MW-2D, one for fluoride at MW-2S, one for sulfate at MW-21S, and one for TDS identified at MW-2D (**Exhibit 2-1**). Five of these SSIs identified in the second round of 2022 were identified in previous semi-annual sampling events. WSP has reviewed its October 2022 ASD with respect to the statistical evaluation of the new semi-annual sampling event. The evaluation presented in the October 2022 ASD report remains valid. WSP has updated the geochemical analysis that forms the basis of the ASD and has included updated graphics to support the findings in this current ASD report.

### 3.0 Alternative Source Demonstration

The ASD presented below relies on multiple lines of evidence that the SSIs identified in the statistical analysis are not caused by releases of landfill leachate into the groundwater flow system. When taken as a whole, these lines of evidence present a compelling case that the SSIs are not a result of a release from the landfill, but a result of natural variation in groundwater quality, a result of historical oil and gas operations, and/or from the influence of storm water ponds on groundwater quality. This ASD follows the approach of WSP’s October 2022 report, updated with data collected for the second semi-annual sampling event (November 2022).

To assess the potential of a release from the CCR Landfill to groundwater, WSP evaluated groundwater quality data, including isotopes, in the context of the geochemical characteristics of CCR Landfill leachate. The results of this evaluation do not indicate that CCR Landfill leachate at the Rockport landfill is a source of the SSIs identified in waste boundary monitoring wells, through primary and supporting lines of evidence, each of which are described in more detail within this section.

Primary lines of evidence focus on the relationship between source material that could be released into the subsurface (in this case, landfill leachate) and the type and distribution of SSIs identified in groundwater. The lines of evidence supporting the conclusion of this ASD can be summarized as follows:

- SSIs are not identified for the site-specific primary indicator constituents of the Rockport CCR Landfill leachate.
- Geochemical evaluations of the CCR Landfill support that leachate has not affected water quality.
  - Conservative ion ratios and major ion chemistry do not indicate a release from the CCR Landfill.
  - Isotopes of boron and strontium do not indicate a release from the CCR Landfill.

Each of these lines of evidence are described in detail below.

### 3.1 SSIs Are Not Identified for Primary Indicator Constituents

The primary indicators for CCR leachate typically have much higher concentrations in leachate than in natural groundwater. They are mobile and relatively non-reactive in groundwater, so that groundwater impacted by a CCR leachate release should have elevated concentrations of the indicator constituents relative to background and with relatively similar contributions. The elevated concentrations would be expected to result in SSIs identified by statistical evaluation of the data from the downgradient waste boundary wells, and the SSIs would be expected to be generally consistent between downgradient wells. The primary lines of evidence presented below compare the occurrence of SSIs in groundwater to the composition of landfill leachate.

#### 3.1.1 Site-Specific Leachate Analysis for Primary Indicator Constituents

The composition of landfill leachate is governed by the types of materials placed in the unit and identifying the leachate's primary constituents is key to assessing a potential release to groundwater. Since all Appendix III constituents are naturally occurring, the best indicators of CCR impacts are those constituents that are found at concentrations much higher in the source material than are seen in natural groundwater. AEP conducted sampling of its leachate collection system to identify relative concentrations of Appendix III and IV constituents in the Rockport CCR Landfill leachate.

The leachate collection system for the Landfill discharges into the North and West Leachate Collection Ponds, shown on **Figure 2**, which then discharge to the Leachate Treatment Pond, directly north of the West Leachate Pond. Five samples were collected from both the West and North Leachate Collection Ponds between 31 October 2018 and 20 March 2019 and results are detailed on **Table A-2** in **Appendix A**. A summary of the range of Appendix III constituent results for leachate pond samples, compared to background and waste boundary well samples, is provided below in **Exhibit 3-1**.

**Exhibit 3-1. Summary of Landfill Leachate Pond and Groundwater Concentrations for Appendix III Constituents**

Parameter (Units in mg/L, except pH)	Range for Leachate Ponds		Range for Upgradient (Background) Wells		Range for Downgradient Waste Boundary Wells	
	Min	Max	Min	Max	Min	Max
Boron	9.18	12.3	<0.002	0.115	<0.002	0.139
Calcium	166	368	35.6	82.0	28.7	122
Chloride	847	1,250	1.29	30.0	8.78	214
Fluoride	<1.50	<1.50	0.25	1.21	0.064	1.16
Sulfate	14,100	19,000	0.83	87.1	4.62	54.7
Total Dissolved Solids	22,100	30,900	179	430	196	650
pH (S.U.)	NA	NA	6.29	8.40	5.74	9.03

Because the CCR Landfill leachate ponds also receive some storm water runoff, concentrations in at least some of these samples are likely to be diluted compared to concentrated leachate from landfilled materials (depending on the amount of recent rainfall). Nevertheless, pond samples serve as reliable indicators of the relative composition of leachate as discussed in this section. Leachate boron and sulfate occur at concentrations as much as three orders-of-magnitude above background groundwater levels (**Exhibit 3-1**). Leachate results for chloride and TDS are as much as two orders-of-magnitude above background concentrations. Calcium and fluoride leachate concentrations are within the same orders-of-magnitude as those detected in background groundwater. These results indicate that boron and sulfate are the best indicator constituents of CCR impacts, followed by TDS and chloride, based on their elevated occurrence in landfill leachate compared to natural groundwater.


### 3.1.2 Occurrence of Primary Indicator Constituents in Waste Boundary Monitoring Well Samples

Four primary indicator constituents are identified for the Rockport CCR Landfill leachate: boron, sulfate, TDS, and chloride. In the November 2022 sampling round, six SSIs were identified: chloride at MW-1I, MW-2I, and MW-2D, fluoride at MW-2S, sulfate at MW-2IS, and TDS at MW-2D. However, no SSIs were identified in waste boundary wells for either boron or sulfate, except for sulfate at MW-2IS. The sulfate concentration at MW-2IS only exceeds the UPL by 0.1 mg/L at a concentration of 23.6 mg/L, is three orders of magnitude lower than sulfate concentrations in leachate, and approximately 3.5 times lower than the highest background sulfate concentration of 87.1 mg/L. Given the significantly elevated concentrations of boron and sulfate in the CCR Landfill leachate, and that neither of these constituents are elevated above background, with the one exception for sulfate at MW-2IS, it is concluded that Landfill leachate is not the source of the observed SSIs. This assumption is supported by a more in-depth review of the indicator constituents, presented below.

## Boron

No SSIs have been identified for boron. Boron has been identified in background wells at concentrations ranging from <0.002 to 0.115 mg/L. Concentrations in waste boundary well samples range from <0.002 to 0.139 mg/L. Landfill leachate boron concentrations are much higher and range from 9.18 to 12.3 mg/L. The boron results are plotted graphically on **Exhibit 3-2**, which illustrates the range of results for leachate (at the left of the chart) compared to and background and waste boundary groundwater samples. It should be noted that the highest concentration of boron observed in waste boundary groundwater samples (0.139 mg/L) occurred in MW-161 and did not represent an SSI for that well.

**Exhibit 3-2. CCR monitoring well and landfill leachate ponds boron concentrations**

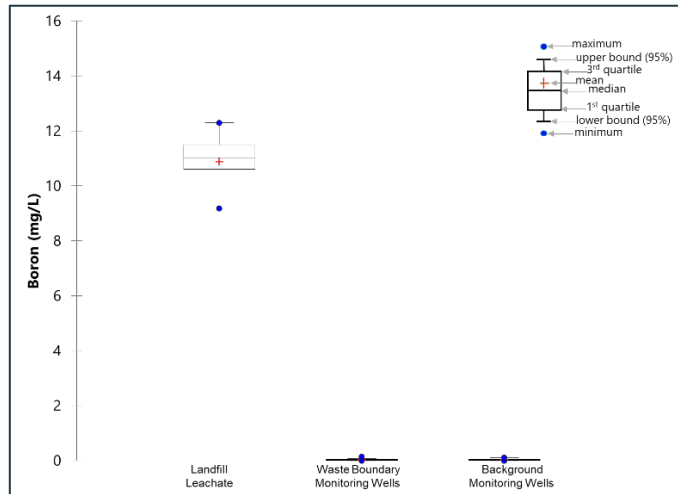


If a release of landfill leachate had occurred, boron concentrations in waste boundary well samples should be clearly higher than the range of background well results, and SSIs would likely be found in at least some of the monitoring wells with other identified SSIs.

## Sulfate

No SSIs have been identified for sulfate except for the one SSI at MW-21S. The sulfate SSI at MW-21S is associated with a sulfate concentration that exceeds the UPL by only 0.1 mg/L at a concentration of 23.6 mg/L and is still three orders of magnitude lower than sulfate concentrations in leachate. Sulfate has been identified in background wells at concentrations ranging from 0.83 to 87.1 mg/L. Concentrations in waste boundary well samples range from 4.62 to 62.0 mg/L. Landfill leachate sulfate concentrations are orders of magnitude higher and range from 14,100 to 19,000 mg/L. The sulfate results are plotted graphically on **Exhibit 3-3**, which clearly shows that leachate concentrations of sulfate are orders-of-magnitude higher than all groundwater samples, and that no discernable difference is present between the background and waste boundary samples. Furthermore, the highest monitoring well concentrations are seen in samples from background well MW-81 (54.0 to 87.1 mg/L).

**Exhibit 3-3. CCR monitoring well and landfill leachate ponds sulfate concentrations**

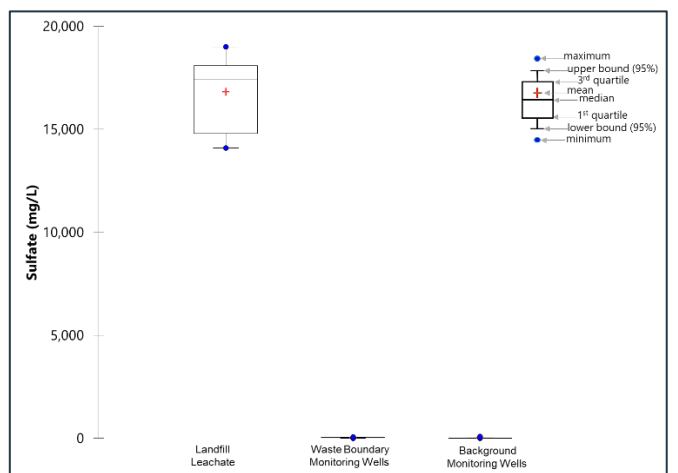

It is expected that a release of landfill leachate would elevate groundwater concentrations of all Appendix III constituents present in the leachate in relatively similar proportions. Even if all constituents were not exhibiting SSIs, a pattern of related SSIs would be observed if the increases were caused by landfill leachate. Since all SSIs occurred in absence of a boron or sulfate SSI, with the exception of the sulfate SSI at MW-21S that does not have any other SSI, and the highest groundwater sulfate concentrations are associated with a background well, it is concluded that the reported SSIs are caused by the natural variation in groundwater quality, potentially impacted by historical oil and gas operations which are assumed to have high chloride and TDS and little to no sulfate, and not by releases from the CCR Landfill.

## 3.2 Geochemical Evaluations

While the CCR rule requires the use of statistical analyses of samples collected from groundwater monitoring wells to assess potential impacts from CCR units (SSIs), the approach does not consider the site specific hydrogeochemical interactions that can often be complex due to simultaneous operations and natural variation within the context of the local hydrogeologic setting. Since geochemical evaluations rely on interpretation of graphical data, the discussion includes reduced size exhibits imbedded in the text. Full size exhibits are included in **Appendix B**. The major observations and conclusions from the geochemical evaluation are summarized in the sections below.

### 3.2.1 Indicator Parameter Cross-Plots


To aid in the interpretation of individual Appendix III and other potential indicator parameters for the assessment of potential releases from the CCR Landfill, ratios of selected Appendix III indicator parameters were calculated and plotted versus concentrations of the conservative ion chloride. The use of these plotting techniques typically provides groupings of end members (sources of water such as background groundwater or landfill leachate), and potential trends of mixing that are not readily identifiable by analysis of individual indicator parameters on their own.

Plots of the B/Cl and SO<sub>4</sub>/Cl ratios versus chloride in waste boundary monitoring wells show distinct end member groupings from that of the landfill leachate and support the conclusion that there are no discernable impacts from the CCR Landfill on any of the waste boundary monitoring wells. The graphics presented here include data for all wells in the CCR Landfill system and show that chloride concentrations tend to increase in groundwater moving downgradient from recharge areas represented by upgradient monitoring wells.

## Boron to Chloride ratio Versus Chloride Concentration

The plotting of B/Cl versus chloride groundwater data shows primarily a single large cluster that trends perpendicular to the composition of leachate samples and is hypothesized as background and natural variability (**Exhibit 3-4**). The data are plotted on log-log scales due to the large range of concentrations and ratios making the separation in groupings appear closer than they are. The Landfill leachate clearly plots as a separate grouping of water quality having greater B/Cl ratios, while the monitoring well data plots along a trend of what can be described as natural variability. Background monitoring well MW-11S plots as upgradient recharge having lower chloride concentration and a higher B/Cl ratio. Moving along the flow path to downgradient monitoring wells, this is followed by a trend of increasing chloride concentrations and salinity with decreasing B/Cl ratios due to geochemical evolution of groundwater and potential mixing with water associated with historic oil and gas operations and/or storm water ponds. While chloride increases, boron does not increase at the same rate, resulting in the decreasing trend of B/Cl ratios as chloride concentrations and residence time increases. Thus, it is hypothesized that MW-11S represents an extreme end member of recent recharge, or relatively fresh groundwater, and after flow through the shallow overburden groundwater evolves geochemically to a lower B/Cl ratio, as chloride increases, approaching the larger background cluster values that represent older more mineralized groundwater without a significant source of boron in the aquifer matrix. The extreme end of the groundwater dataset trend is represented by MW-17I, MW-16D, and MW-2D due to higher chloride concentrations, but with lower B/Cl ratios. This plot supports that these wells are not impacted by CCR Landfill leachate but could be influenced by infiltration from the storm water holding ponds or flushing of salts from water holding ponds associated with historic oil and gas operations. If there were impacts from the landfill to groundwater, one would expect a trend of B/Cl ratios versus chloride moving from the groundwater trend toward the leachate values, but this does not occur, and instead the trend is away from the leachate grouping.

**Exhibit 3-4. Boron to chloride ratio versus chloride concentration for CCR Landfill groundwater monitoring wells and leachate**

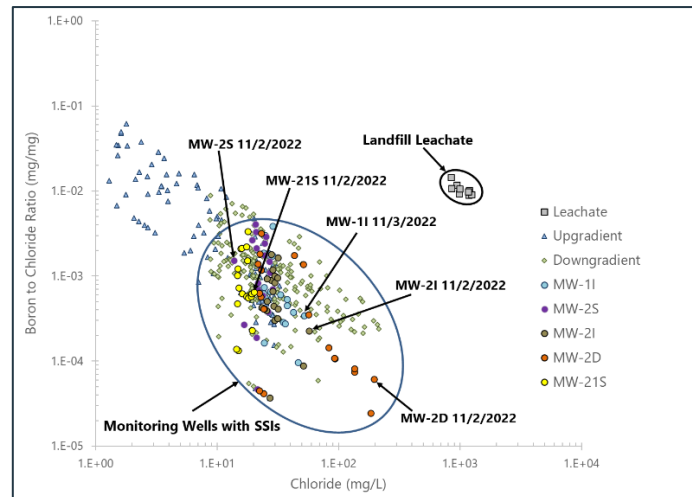


Moving along the flow path to downgradient monitoring wells, this is followed by a trend of increasing chloride concentrations and salinity with decreasing B/Cl ratios due to geochemical evolution of groundwater and potential mixing with water associated with historic oil and gas operations and/or storm water ponds. While chloride increases, boron does not increase at the same rate, resulting in the decreasing trend of B/Cl ratios as chloride concentrations and residence time increases. Thus, it is hypothesized that MW-11S represents an extreme end member of recent recharge, or relatively fresh groundwater, and after flow through the shallow overburden groundwater evolves geochemically to a lower B/Cl ratio, as chloride increases, approaching the larger background cluster values that represent older more mineralized groundwater without a significant source of boron in the aquifer matrix. The extreme end of the groundwater dataset trend is represented by MW-17I, MW-16D, and MW-2D due to higher chloride concentrations, but with lower B/Cl ratios. This plot supports that these wells are not impacted by CCR Landfill leachate but could be influenced by infiltration from the storm water holding ponds or flushing of salts from water holding ponds associated with historic oil and gas operations. If there were impacts from the landfill to groundwater, one would expect a trend of B/Cl ratios versus chloride moving from the groundwater trend toward the leachate values, but this does not occur, and instead the trend is away from the leachate grouping.



## Sulfate to Chloride Ratio Versus Chloride Concentration

Plotting of the  $SO_4/Cl$  ratio versus chloride shows similar results to the  $B/Cl$  ratios versus chloride concentration plot supporting the conclusion that there are no discernable impacts from the CCR Landfill on groundwater (**Exhibit 3-5**). The  $SO_4/Cl$  ratios for leachate group separately and are much higher than groundwater values. The  $SO_4/Cl$  ratios for leachate are typically around 15 mg/mg or higher, while groundwater ratios are below a value of 6 mg/mg. Similar to  $B/Cl$  ratios, the  $SO_4/Cl$  ratios versus chloride plot along a trend line of decreasing ratios as chloride and residence time increases. The extreme end of the groundwater data set trend is represented by MW-17I, MW-16D, and MW-2D variability due to higher

**Exhibit 3-5. Sulfate to chloride ratio versus chloride concentration for CCR Landfill groundwater monitoring wells and leachate**

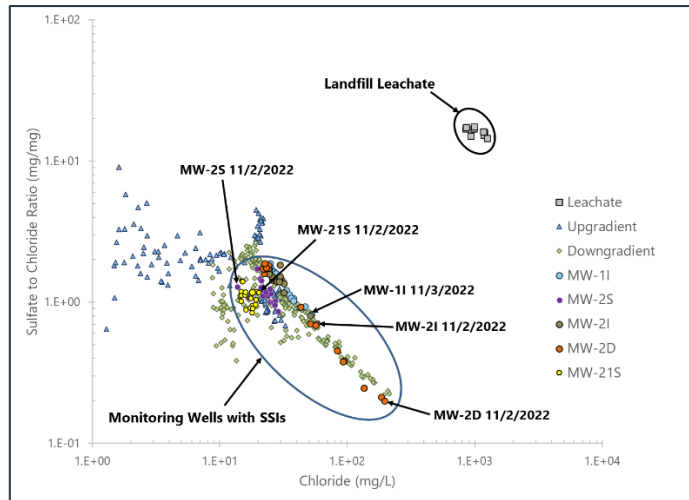

chloride concentrations that is clearly different from leachate. Additionally, there is no trend of mixing of even small quantities of leachate with groundwater which would be shown by a deviation from the groundwater trend toward leachate, and the separation is distinct between downgradient groundwater and leachate with a trend away from that of leachate.

### 3.2.2 Isotope Analyses of CCR Related Water Quality and Materials

#### General Overview of Isotope Analyses

Water samples were collected from selected CCR Landfill monitoring wells and CCR Landfill leachate and submitted for isotope analyses of boron, strontium, and oxygen and hydrogen of water. The results of the isotope analyses serve as additional supporting lines of evidence for interpretations made using major ion and indicator parameter concentrations and reinforce the lack of leachate impacts to groundwater at the CCR Landfill.

Boron and its isotope ratio ( $\delta^{11}B$ ) have been successfully used to identify groundwater pollution sources versus background or naturally occurring detections of constituents of concern (Davidson and Bassett 1993; Vengosh et al. 1994; Kendall et al., 1995; Buszka et al. 2007; Ruhl et al. 2014; Harkness et al. 2017). In particular, boron isotopes have been successfully used to assess CCR related impacts in groundwater. Similarly, strontium and its isotopes ( $^{87}Sr/^{86}Sr$ ) have also been successfully used to identify different groundwater source end members, mixing, and to determine anthropogenic versus geogenic processes associated with constituents of concern and associated with CCR impacts to groundwater (Kendall and Bullen 1995; Ruhl et al. 2014; Meredith 2016; Harkness et al. 2017; Nigroa et al. 2017).

#### CCR Landfill Isotope Results

Stable isotope analyses are typically performed on a pair of isotopes (e.g.,  $^{11}B$  and  $^{10}B$ , or  $^{87}Sr$  and  $^{86}Sr$ ) and are reported as a ratio relative to internal standards, in per mil (‰) using Greek “delta” notation ( $\delta$ ). Deviations based on analysis of the standard are corrected for, to provide values that can be compared between different laboratories and equipment. Isotopes commonly

reported relative to a standard include boron (**eq. 1**), where the standard for boron is the National Institute of Standards and Technology (NIST) Standard Reference Material (SRM) 951:

$$\delta^{11}B(\text{‰}) = \frac{\left(\frac{^{11}B}{^{10}B}\right)_{\text{Sample}} - \left(\frac{^{11}B}{^{10}B}\right)_{\text{Standard}}}{\left(\frac{^{11}B}{^{10}B}\right)_{\text{Standard}}} \times 1000 \quad \text{eq. 1}$$


Isotope ratios of strontium can be reported relative to a standard value but are commonly reported as the actual ratio  $^{87}\text{Sr}/^{86}\text{Sr}$ . The values for strontium reported here are the actual ratios, but they have been corrected to the NIST SRM 987.

Background monitoring wells for the CCR Landfill show lower boron concentrations and higher  $\delta^{11}\text{B}$  values compared to Landfill leachate samples (**Exhibit 3-6**). While only a limited number of background and waste boundary wells were tested (including MW-17I with a previous and current SSI, and MW-21S with a previously reported SSI), there is a clear distinction between all the CCR Landfill monitoring wells and the Landfill leachate which indicates that the wells represented are not impacted by the Landfill, and that boron in the monitoring wells is of a different source other than leachate.


In addition, while there is a variation in the leachate boron concentrations, the  $\delta^{11}\text{B}$  values remain approximately equivalent. This supports the hypothesis that boron in leachate is dominated by the CCR materials. The range of observed concentrations is related to the amount of water generating the leachate or potentially dilution by fresh water derived from stormwater runoff. The result is a range of boron concentrations having a similar  $\delta^{11}\text{B}$  value distinctly different from groundwater in both background and downgradient monitoring wells.

Strontium isotope results also support the boron isotope, major ion, and indicator parameter interpretations that there are no identifiable impacts on groundwater from the landfill. There are noticeably lower strontium concentrations and ratios for all CCR Landfill monitoring wells sampled compared to Landfill leachate (**Exhibit 3-7**).

**Exhibit 3-6. Boron isotope ratio ( $\delta^{11}\text{B}$ ) versus boron concentration for CCR Landfill leachate and monitoring wells**

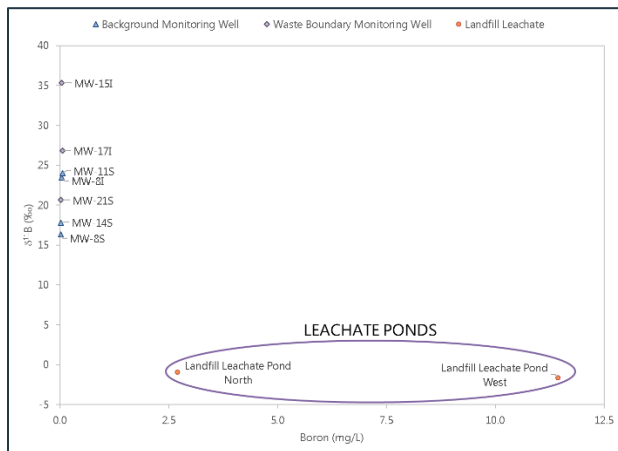

**Exhibit 3-7. Strontium isotope ratio ( $^{87}\text{Sr}/^{86}\text{Sr}$ ) versus strontium concentration for CCR Landfill leachate and monitoring wells**

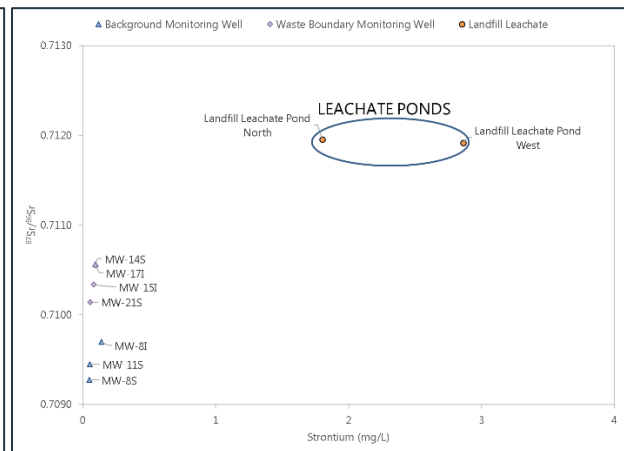

### 3.3 Hydraulic Connection to the Landfill

The groundwater monitoring network and the relationship of the wells to the regulated landfill are shown on **Figure 2**. Recent potentiometric flow data available for the site consistently indicate a local groundwater flow direction to the south and southeast as shown on **Figure 4**. As shown on this figure, several well clusters are downgradient from the landfill are also downgradient of the borrow area storm water ponds. Groundwater monitored by the well clusters downgradient of the storm water ponds are concluded to be unaffected by potential releases from the landfill unit but maybe impacted by the storm water ponds which likely has water with higher salinity, TDS, and chloride.

## 4.0 Summary

In the second semi-annual detection monitoring event of November 2022, six SSIs were identified, three for chloride in MW-1I, MW-2I, and MW-2D, one fluoride in MW-2S, one sulfate in MW-2IS, and one SSI (TDS) identified in MW-2D (**Exhibit 2-1**). The following statements summarize how the lines of evidence discussed above apply to each of the constituents with identified SSIs:

- Boron occurs naturally at low concentration in site groundwater, in similar concentrations in background and downgradient wells. Boron occurs at concentrations approximately three orders-of-magnitude in the CCR Landfill leachate as compared to site groundwater, and is a conservative ion, making it an excellent indicator for impacts from landfill leachate impacts in groundwater. If landfill leachate were impacting groundwater, boron would be expected to be detected in multiple waste boundary wells and at statistically significant concentrations above background; no SSIs for boron have ever been detected at the site. Furthermore, the boron that is present has been shown to be isotopically different.
- Sulfate is another common indicator for CCR leachate impacts, which also occurs naturally in site groundwater (at similar concentration ranges in background and downgradient wells) and is elevated in the CCR Landfill leachate at concentrations approximately three orders-of-magnitude above background monitoring wells. No SSIs for sulfate have ever been determined in any of the waste boundary well samples with the one exception at MW-2IS. The recent sampling event resulted in sulfate concentrations exceeding the intrawell UPL of 23.5 mg/L by only 0.1 mg/L at a concentration of 23.6 mg/L for both initial and verification samples collected at MW-2IS. The concentration associated with an SSI is still three orders of magnitude lower than leachate sulfate concentrations and less than the highest background concentration of 87.1 mg/L. Additionally, concentrations at MW-2IS have been as high as 21.2 mg/L in the first sample reported in 2016 and no clear increasing trend is identifiable.
- Chloride is a naturally occurring and conservative ion, which occurs in the CCR Landfill leachate at concentrations about two orders-of-magnitude above groundwater concentrations. Spatial trends can be observed in **Exhibits 3-4** and **3-5** and indicate that chloride concentrations tend to increase in groundwater moving downgradient from recharge areas. May 2022 data and July 2022 verification data indicated groundwater concentrations of chloride over background in samples from MW-1I, MW-2I, and MW-2D. However, because the SSIs indicated for chloride are not associated with SSIs for boron and sulfate, the CCR Landfill leachate is not considered a source for the chloride detected in groundwater.

- The same conclusion can be drawn regarding TDS, for which an occasional SSI is not consistently associated with boron or sulfate. The observed SSI for TDS at MW-2D, appears to be related to the natural variation in groundwater quality, along with a spatial trend of increasing TDS with distance from recharge areas.
- Ion ratio cross plots of the indicator constituents boron, chloride and sulfate show distinct and separate groupings for waste boundary and background groundwater and leachate samples. Background and waste boundary groundwater plots along a trend line associated with variability across the site while leachate plots in a distinct separate grouping away from the groundwater trend. The ground water trends over time for wells with SSIs show the water quality moving away from the leachate grouping indicating that the leachate is not impacting downgradient groundwater.
- The conclusions listed above are also supported by the previous reported analytical results for isotope ratios of boron and strontium in leachate and groundwater samples from an earlier sampling event. While only a single set of leachate samples to date have been collected, the indication in downgradient wells, including wells that have shown SSIs, is that the leachate is distinctly different from that of background and downgradient groundwater, and does not support a release from the landfill to groundwater.

#### 4.1 Conclusion

This ASD has demonstrated, through multiple lines of evidence, that the SSIs identified in the statistical analysis of the second 2022 detection monitoring event data are not the result of a release of leachate from the CCR Landfill. Therefore, the unit will continue in detection monitoring.

#### 4.2 Professional Engineer Certification

I certify that the above-described Alternative Source Demonstration is appropriate for evaluating the groundwater monitoring data for the Rockport Plant CCR Landfill and that the requirements of 40 CFR 257.95(g)(3)(ii) have been met.

*K. Joe Deatherage*

19 July 2023

---

K. Joe Deatherage, PE  
Indiana Registered Engineer (PE 10403612)

---

Date


## 5.0 References

- Buszka, P.M., Fitzpatrick, J., Watson, L.R., and Kay, R.T., 2007. *Evaluation of Ground-Water and Boron Sources by Use of Boron Stable-Isotope Ratios, Tritium, and Selected Water-Chemistry Constituents near Beverly Shores, Northwestern Indiana, 2004 U.S. Geological Survey Scientific Investigations Report 2007-5166.* (Buszka et al. 2007).
- Davidson, Gregg and Bassett, Randy. 1993. *Application of boron isotopes for identifying contaminants such as fly ash leachate in groundwater.* Environmental Science and Technology. 27 (1). (Davidson et al. 1993).
- Geosyntec Consultants (Geosyntec), 15 January 2018. *Statistical Analysis Summary, Landfill, Rockport Plant Rockport, Indiana.* Report prepared for AEP. (Geosyntec 2018).
- Geosyntec, 4 January 2019. *Alternative Source Demonstration Report Federal CCR Rule, Rockport Plant Rockport, Indiana.* Report prepared for AEP. (Geosyntec 2019).
- Geosyntec, 8 April 2022. *Memorandum: Evaluation of Detection Monitoring Data at Rockport Plant's Landfill (LF).* Memorandum prepared for AEP. (Geosyntec 2021).
- Geosyntec, 17 August 2022. *Memorandum: Evaluation of Detection Monitoring Data at Rockport Plant's Landfill (LF).* Memorandum prepared for AEP. (Geosyntec 2022).
- Horsey, HR & Carosone-Link, Phyllis & Sullivan, MR & Loftis, J. 2001, The Effectiveness of Intrawell Ground Water Monitoring Statistics at Older Subtitle D Facilities. Courtesy of Sanitas Technologies, [http://www.sanitastech.com/sanitas/sanitas6\\_1.html](http://www.sanitastech.com/sanitas/sanitas6_1.html) (30 May 2019).
- Kendall, C., and Bullen, T.D., 1995. *Isotope tracers of water and solute sources in catchments, In: S. Trudgill (Ed), Tracing of weathering reactions and water flowpaths: a multi-isotope approach,* Wiley and Sons, New York. (Kendall and Bullen 1995).
- Meredith, E.B. 2016. *Coal aquifer contribution to streams in the Powder River Basin, Montana.* Journal of Hydrology. 537. (Meredith 2016).
- Nigroa, A., Sappa, G., Barbieria, M. 2017. *Strontium isotope as tracers of groundwater contamination.* Procedia Earth and Planetary Science. 17. (Nigroa et al. 2017).
- Ruhl, L.S., Dwyer, G.S., Hsu-Kim, H., Hower, J.C., and Vengosh, A. 2014. *Boron and Strontium Isotopic Characterization of Coal Combustion Residuals: Validation of New Environmental Tracers.* Environmental Science and Technology. 48 (24). (Ruhl et al. 2014).
- Vengosh, A., Heumann, K.G., Juraske, S., and Kasher, R. 1994. *Boron Isotope Application for Tracing Sources of Contamination in Groundwater.* Environmental Science and Technology. 28 (11). (Vengosh et al. 1994).
- Wood Environment & Infrastructure Solutions, Inc. (Wood), 20 July 2022. *Alternative Source Demonstration Under The CCR Rule, CCR Landfill, Rockport Plant Rockport, Indiana.* Report prepared for AEP. (Wood, July 2022).







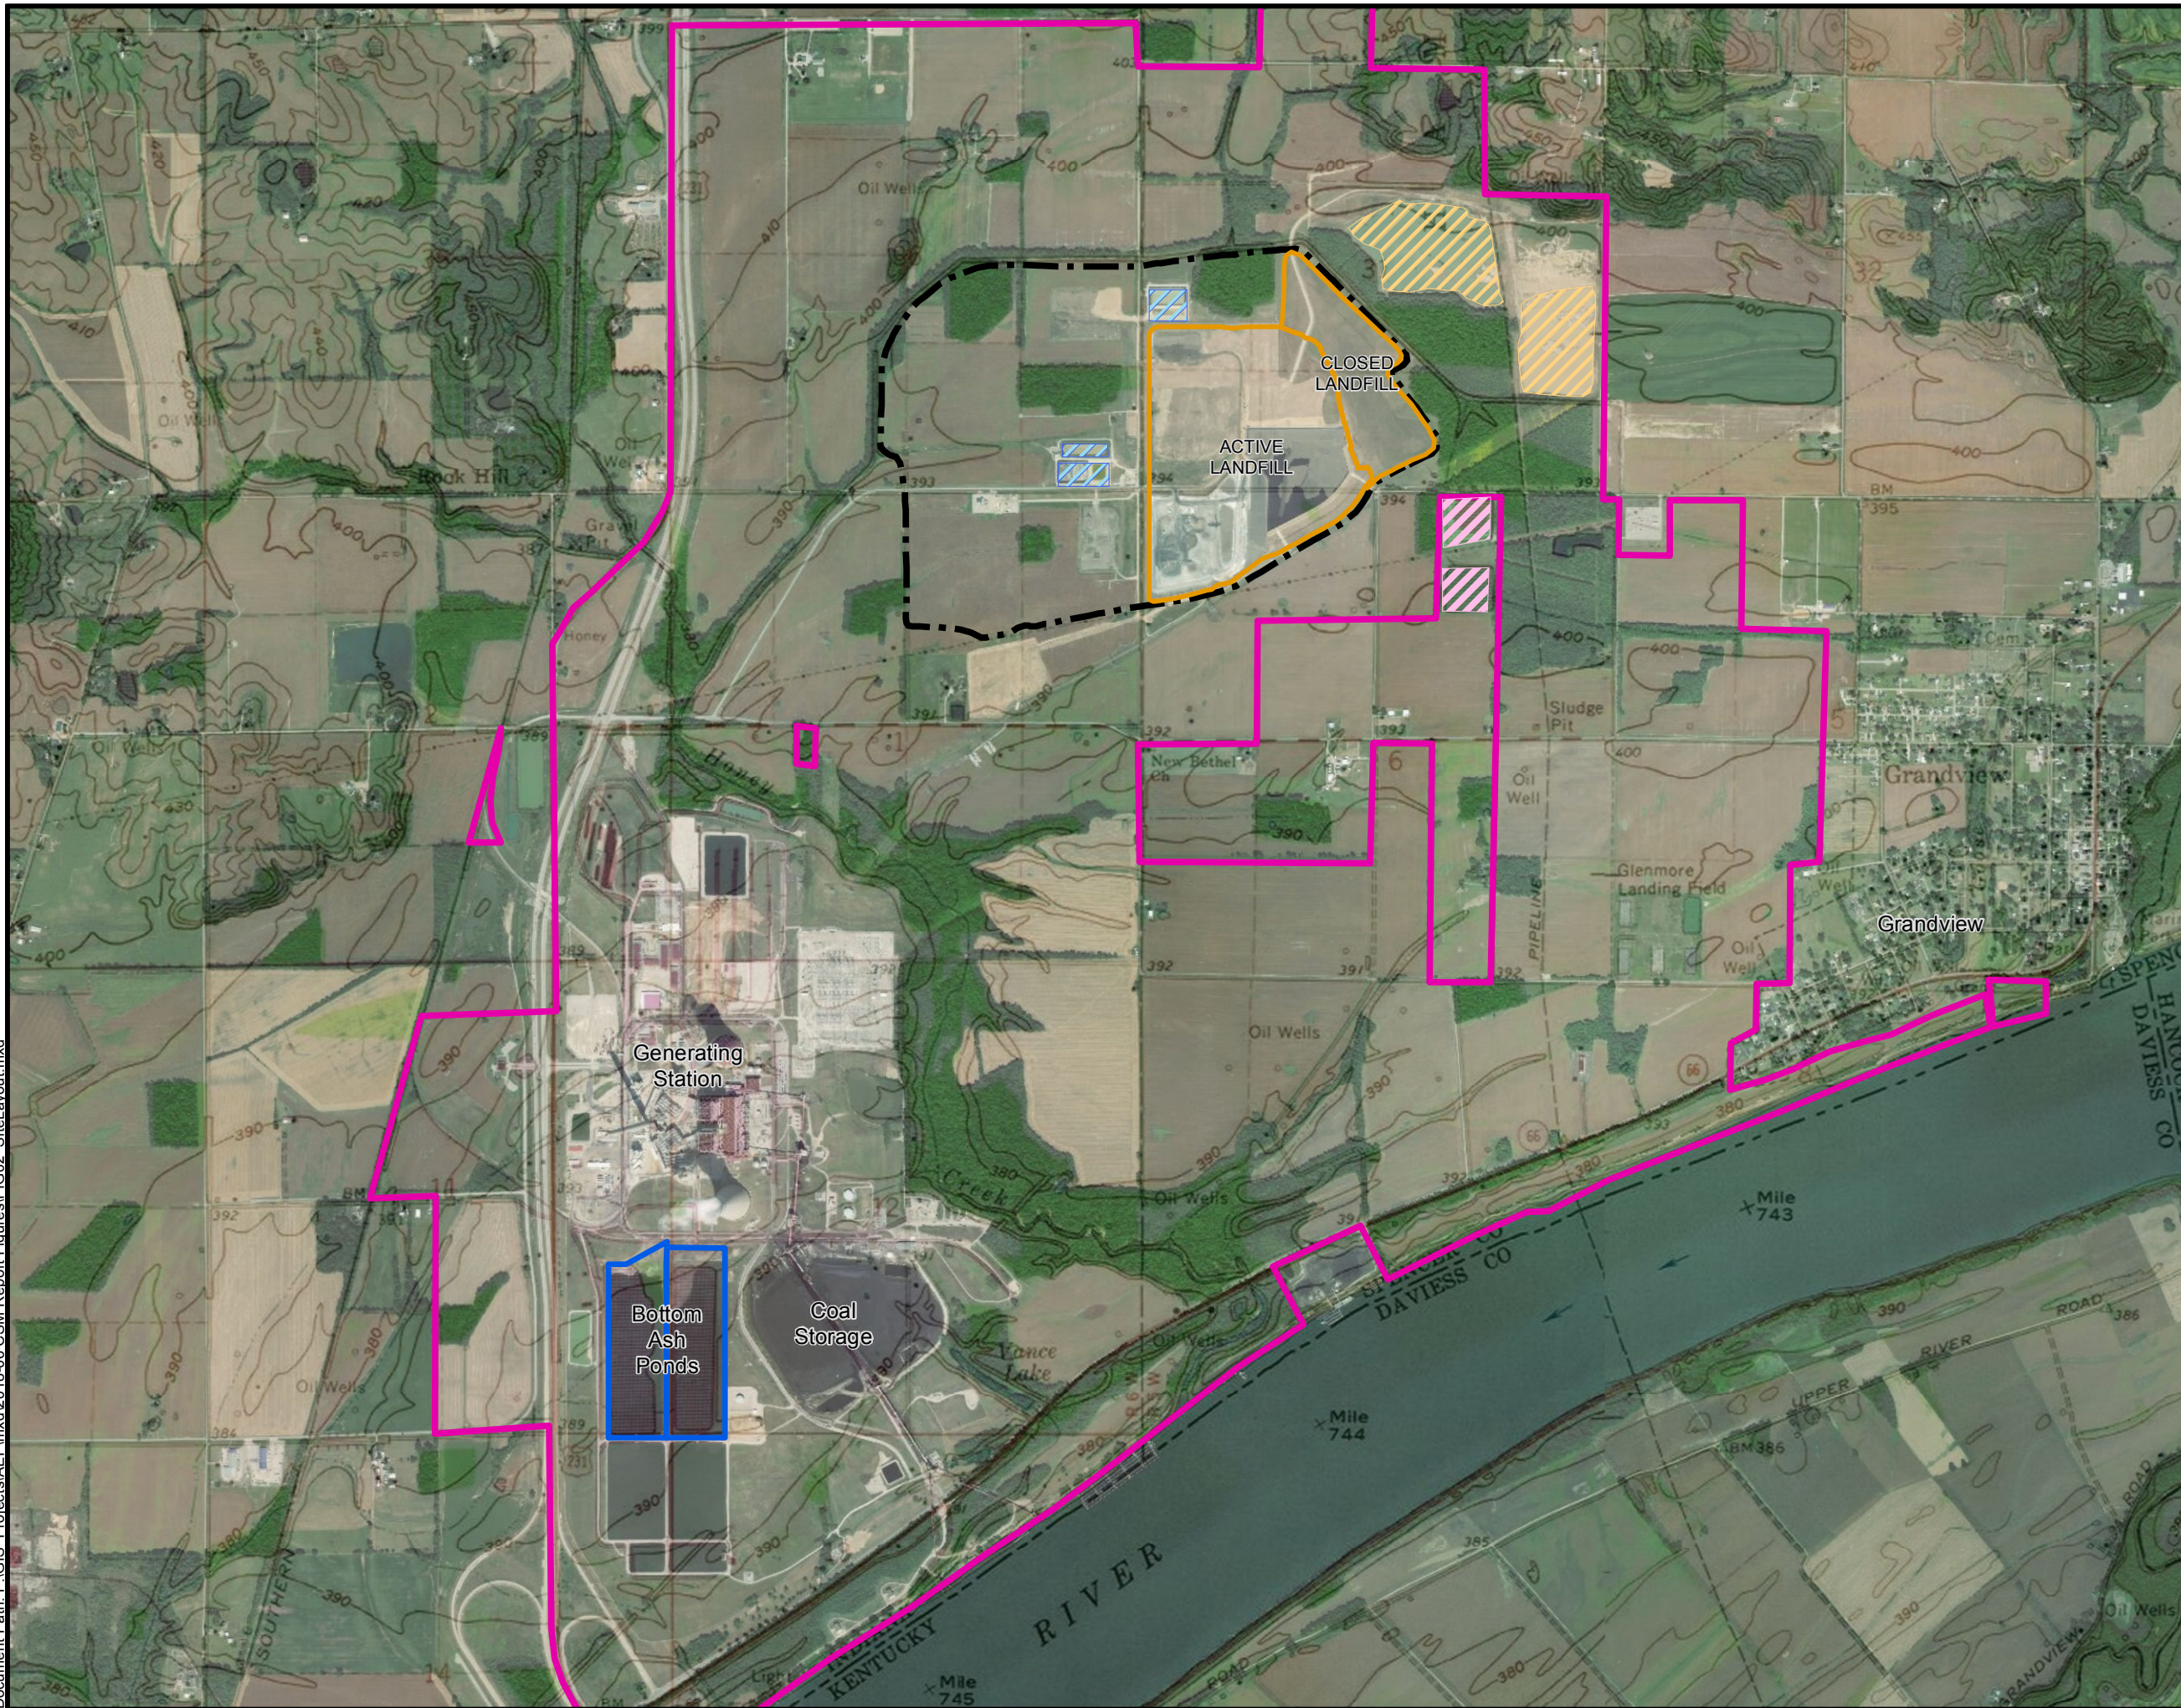


## Figures

Document Path: P:\GIS Projects\AEP\mxd\2018-06 CSM Report Figures\FIG02\_Sitelayout.mxd




**Legend**

-  Stormwater Ponds
-  Landfill Leachate Ponds
-  Grandview Wastewater Ponds
-  Property Boundary
-  Bottom Ash Ponds (BAP)
-  Landfill Area 1A (Active and Closed)
-  1984 Landfill Permit Boundary (Area 1)

**Data Sources**

Date of Photography: 2016  
 Source of Photography: U.S. Department of Agriculture, National Agriculture Imagery Program (NAIP)

USGS Rockport and Lewisport (IN/KY) Topographic Quadrangle Maps

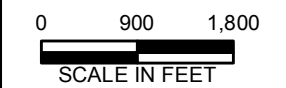

**SITE LAYOUT**

AEP - ROCKPORT, IN

PROJECT NUMBER: 7650202784


SCALE	1" = 1,800'
DATE	5/4/2021
DRAWN BY	TMR
APPROVED BY	KDR

**FIG. 1**



2030 Falling Waters Road, Suite 300  
 Knoxville, TN 37922  
 Phone: (865) 671-6774

Document Path: P:\GIS Projects\AEP\mxd\2019-01 CSM Refinement\FIG06 Landfill.mxd

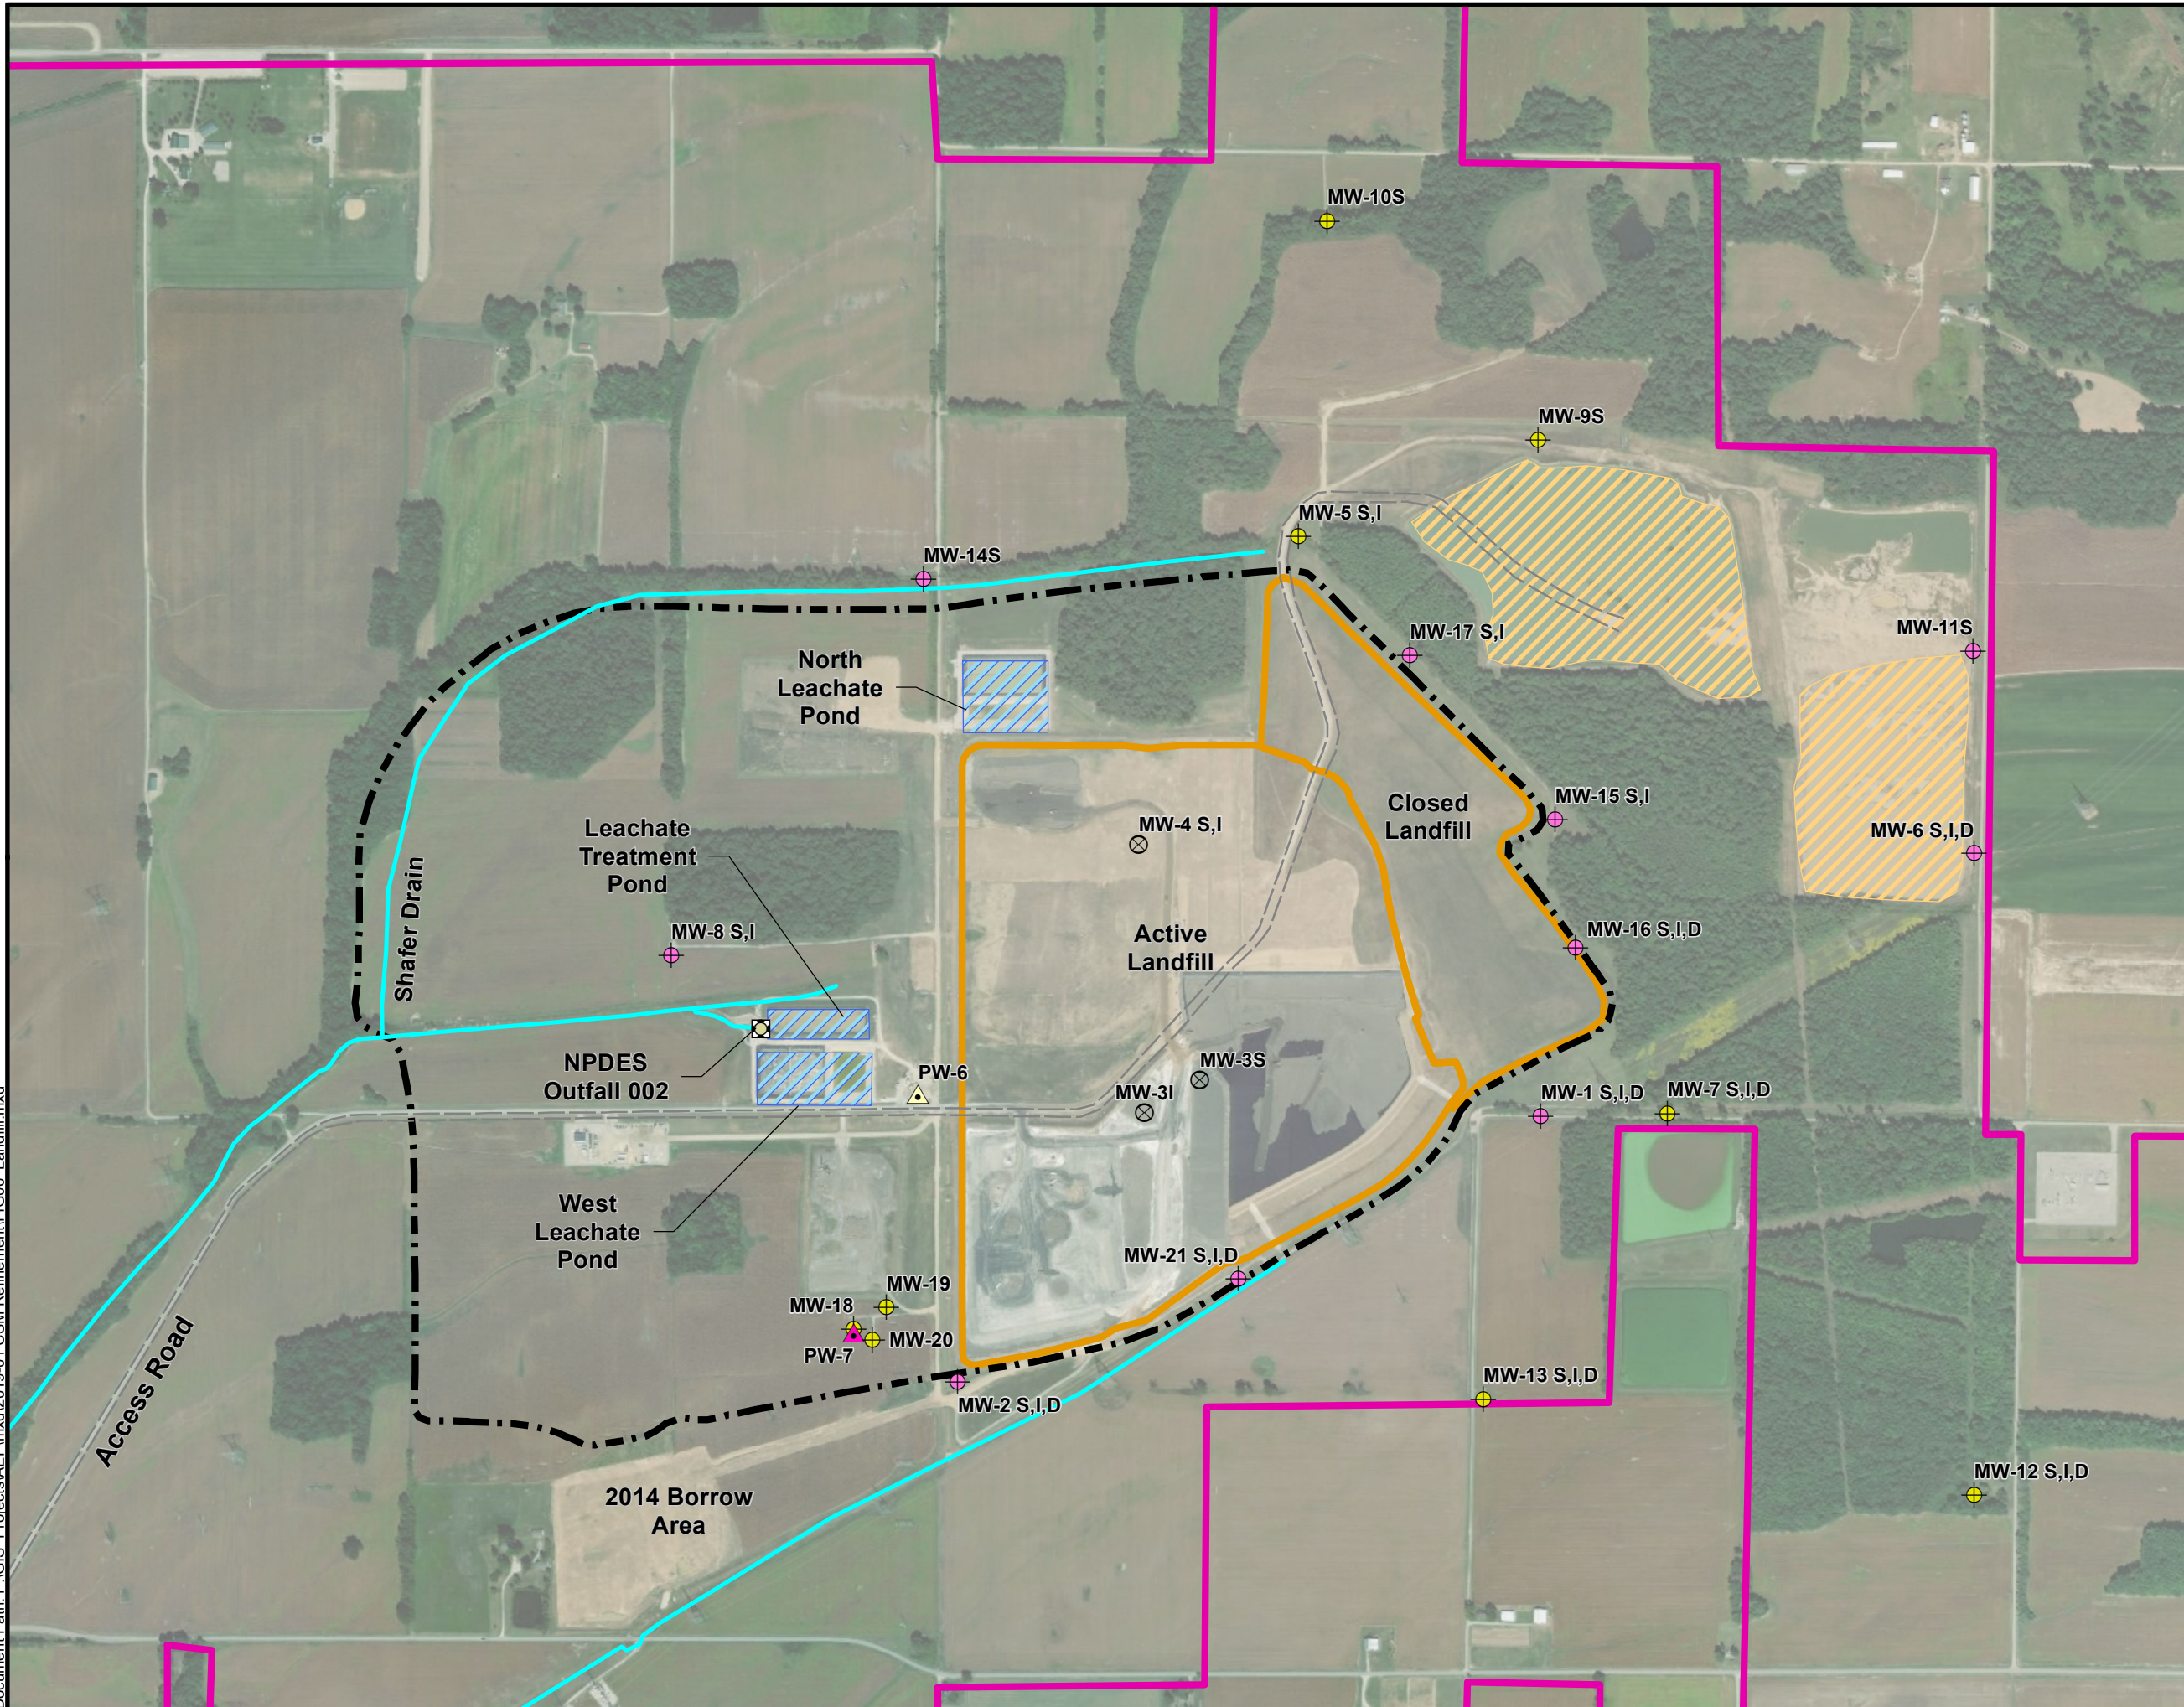

- Legend**
- Landfill - Monitoring Well
  - Landfill - CCR Monitoring Well
  - Landfill - Augmentation Water Supply Well
  - Landfill - Dust Control Water Supply Well
  - Abandoned Monitoring Well
  - NPDES Outfall 002
  - Access Road
  - Drains / Ditches
  - Stormwater Ponds
  - Landfill Leachate Ponds
  - Property Boundary
  - 1984 Landfill Permit Boundary (Area 1)
  - Landfill Area 1A (Active and Closed)

**Data Sources**

Service Layer Credits: Source: Esri, DigitalGlobe, GeoEye, Earthstar Geographics, CNES/Airbus DS, USDA, USGS, AeroGRID, IGN, and the GIS User Community

Source: USGS Rockport and Lewisport (IN/KY) Topographic Quadrangle Maps, 1964, photorevised 1982



**LANDFILL LAYOUT**  
AEP - ROCKPORT, IN  
PROJECT NUMBER: 7650202784



SCALE	1" = 800'
DATE	5/4/2021
DRAWN BY	TMR
APPROVED BY	KDR

**FIG.**  
2



2030 Falling Waters Rd, Suite 300  
Knoxville, TN 37922  
Phone: (865) 671-6774



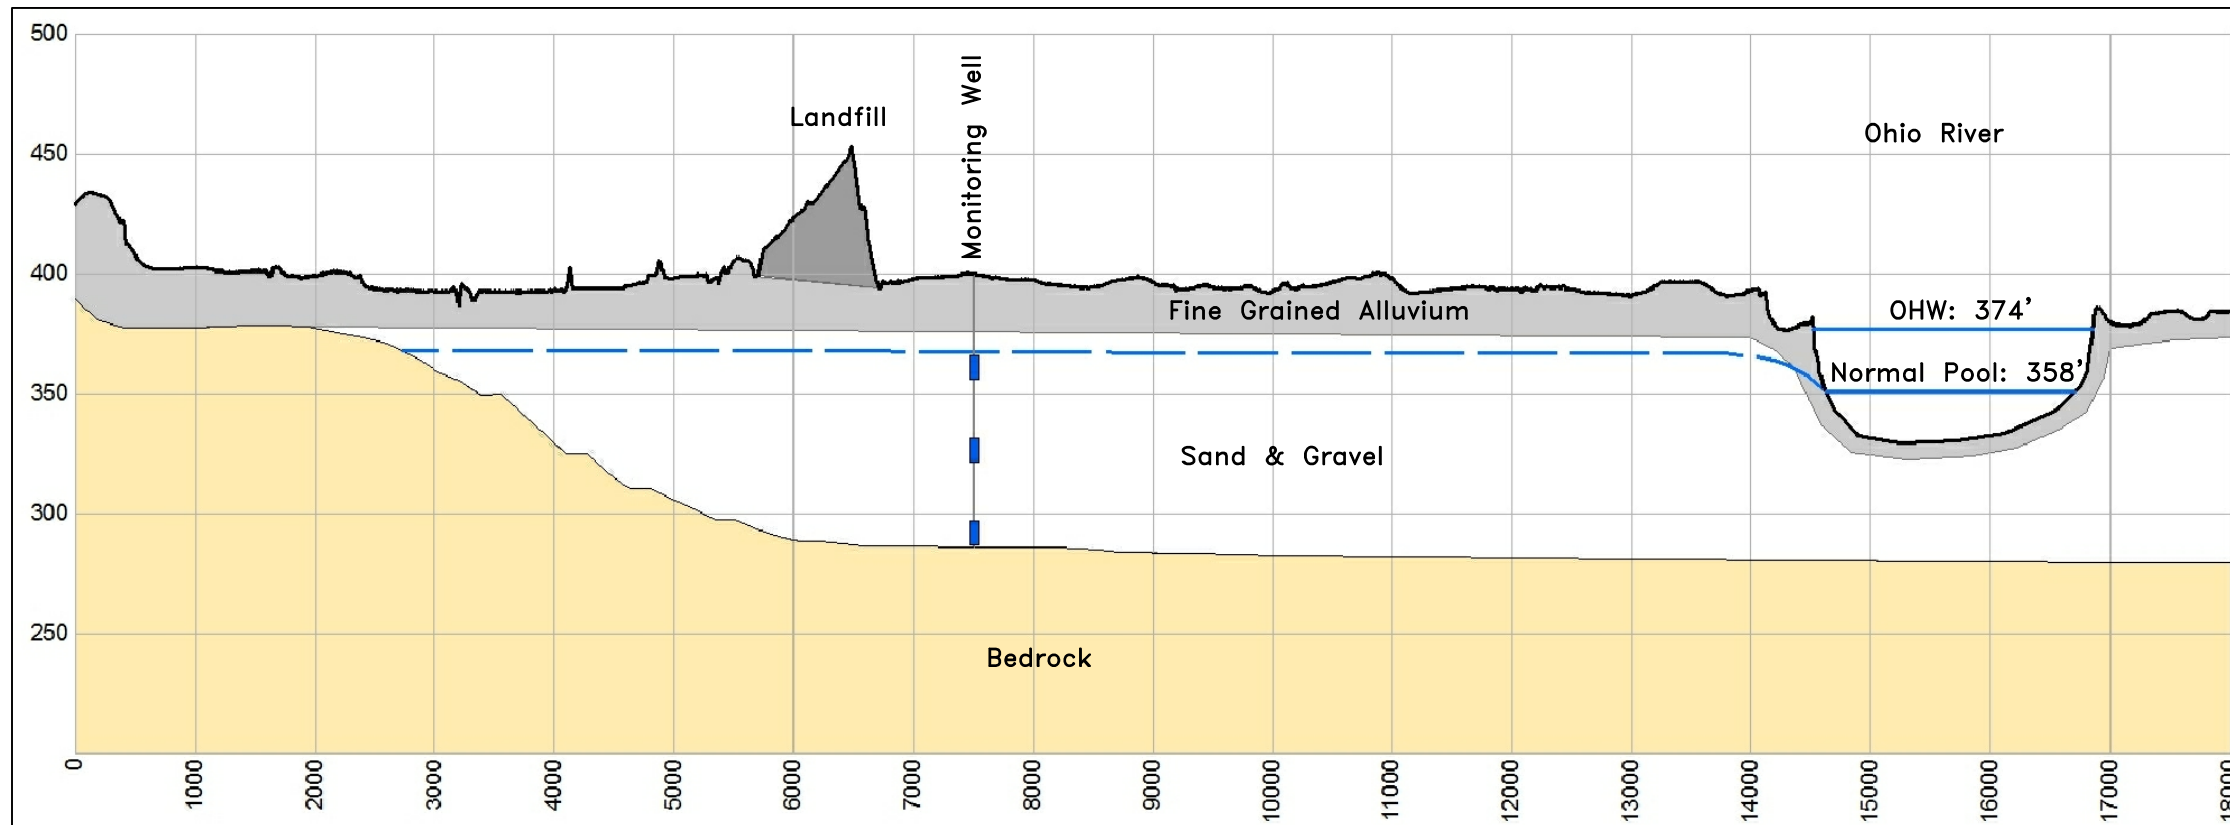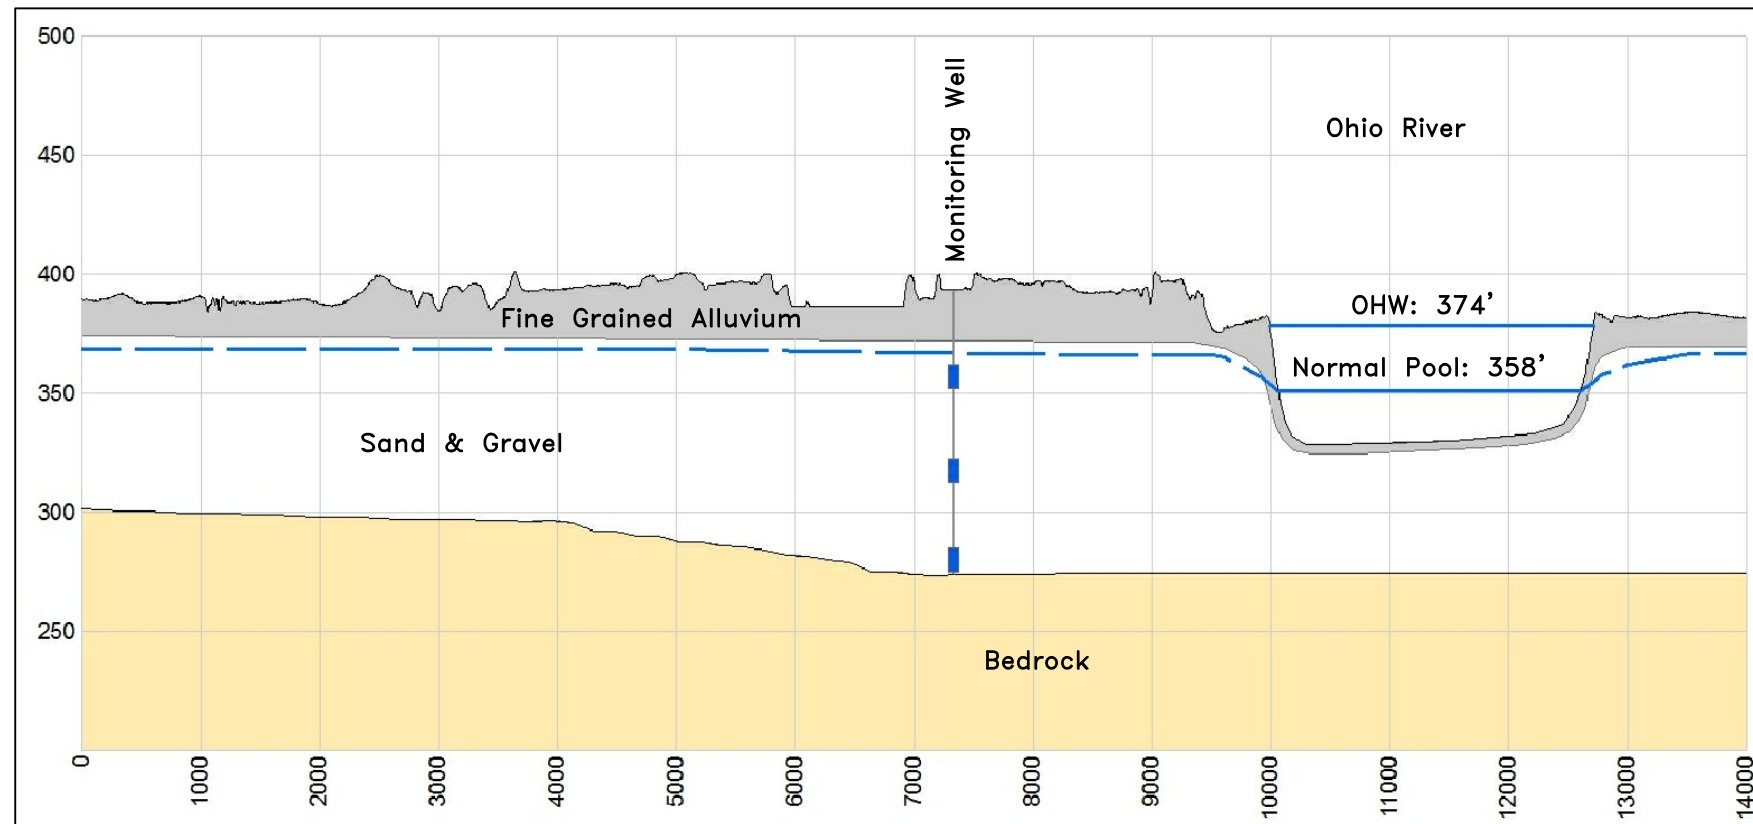

SCALE: As Shown  
VERTICAL EXAGGERATION: 4X



**wsp**  
2030 Falling Waters Rd, Suite 300  
Knoxville, TN 37922  
Phone (865) 671-6774

**BOTTOM ASH PONDS  
AEP - ROCKPORT, INDIANA**


**GENERALIZED CROSS-SECTIONS**

PROJECT NUMBER: 7650202784

SCALE	As Shown
DATE	5/4/2021
DRAWN BY	TMR
APPROVED BY	ALD

**FIG  
3**

Document Path: P:\GIS\AEP\_Rockport\MXDs\FIG04\_LandfillGW\_Oct2022.mxd

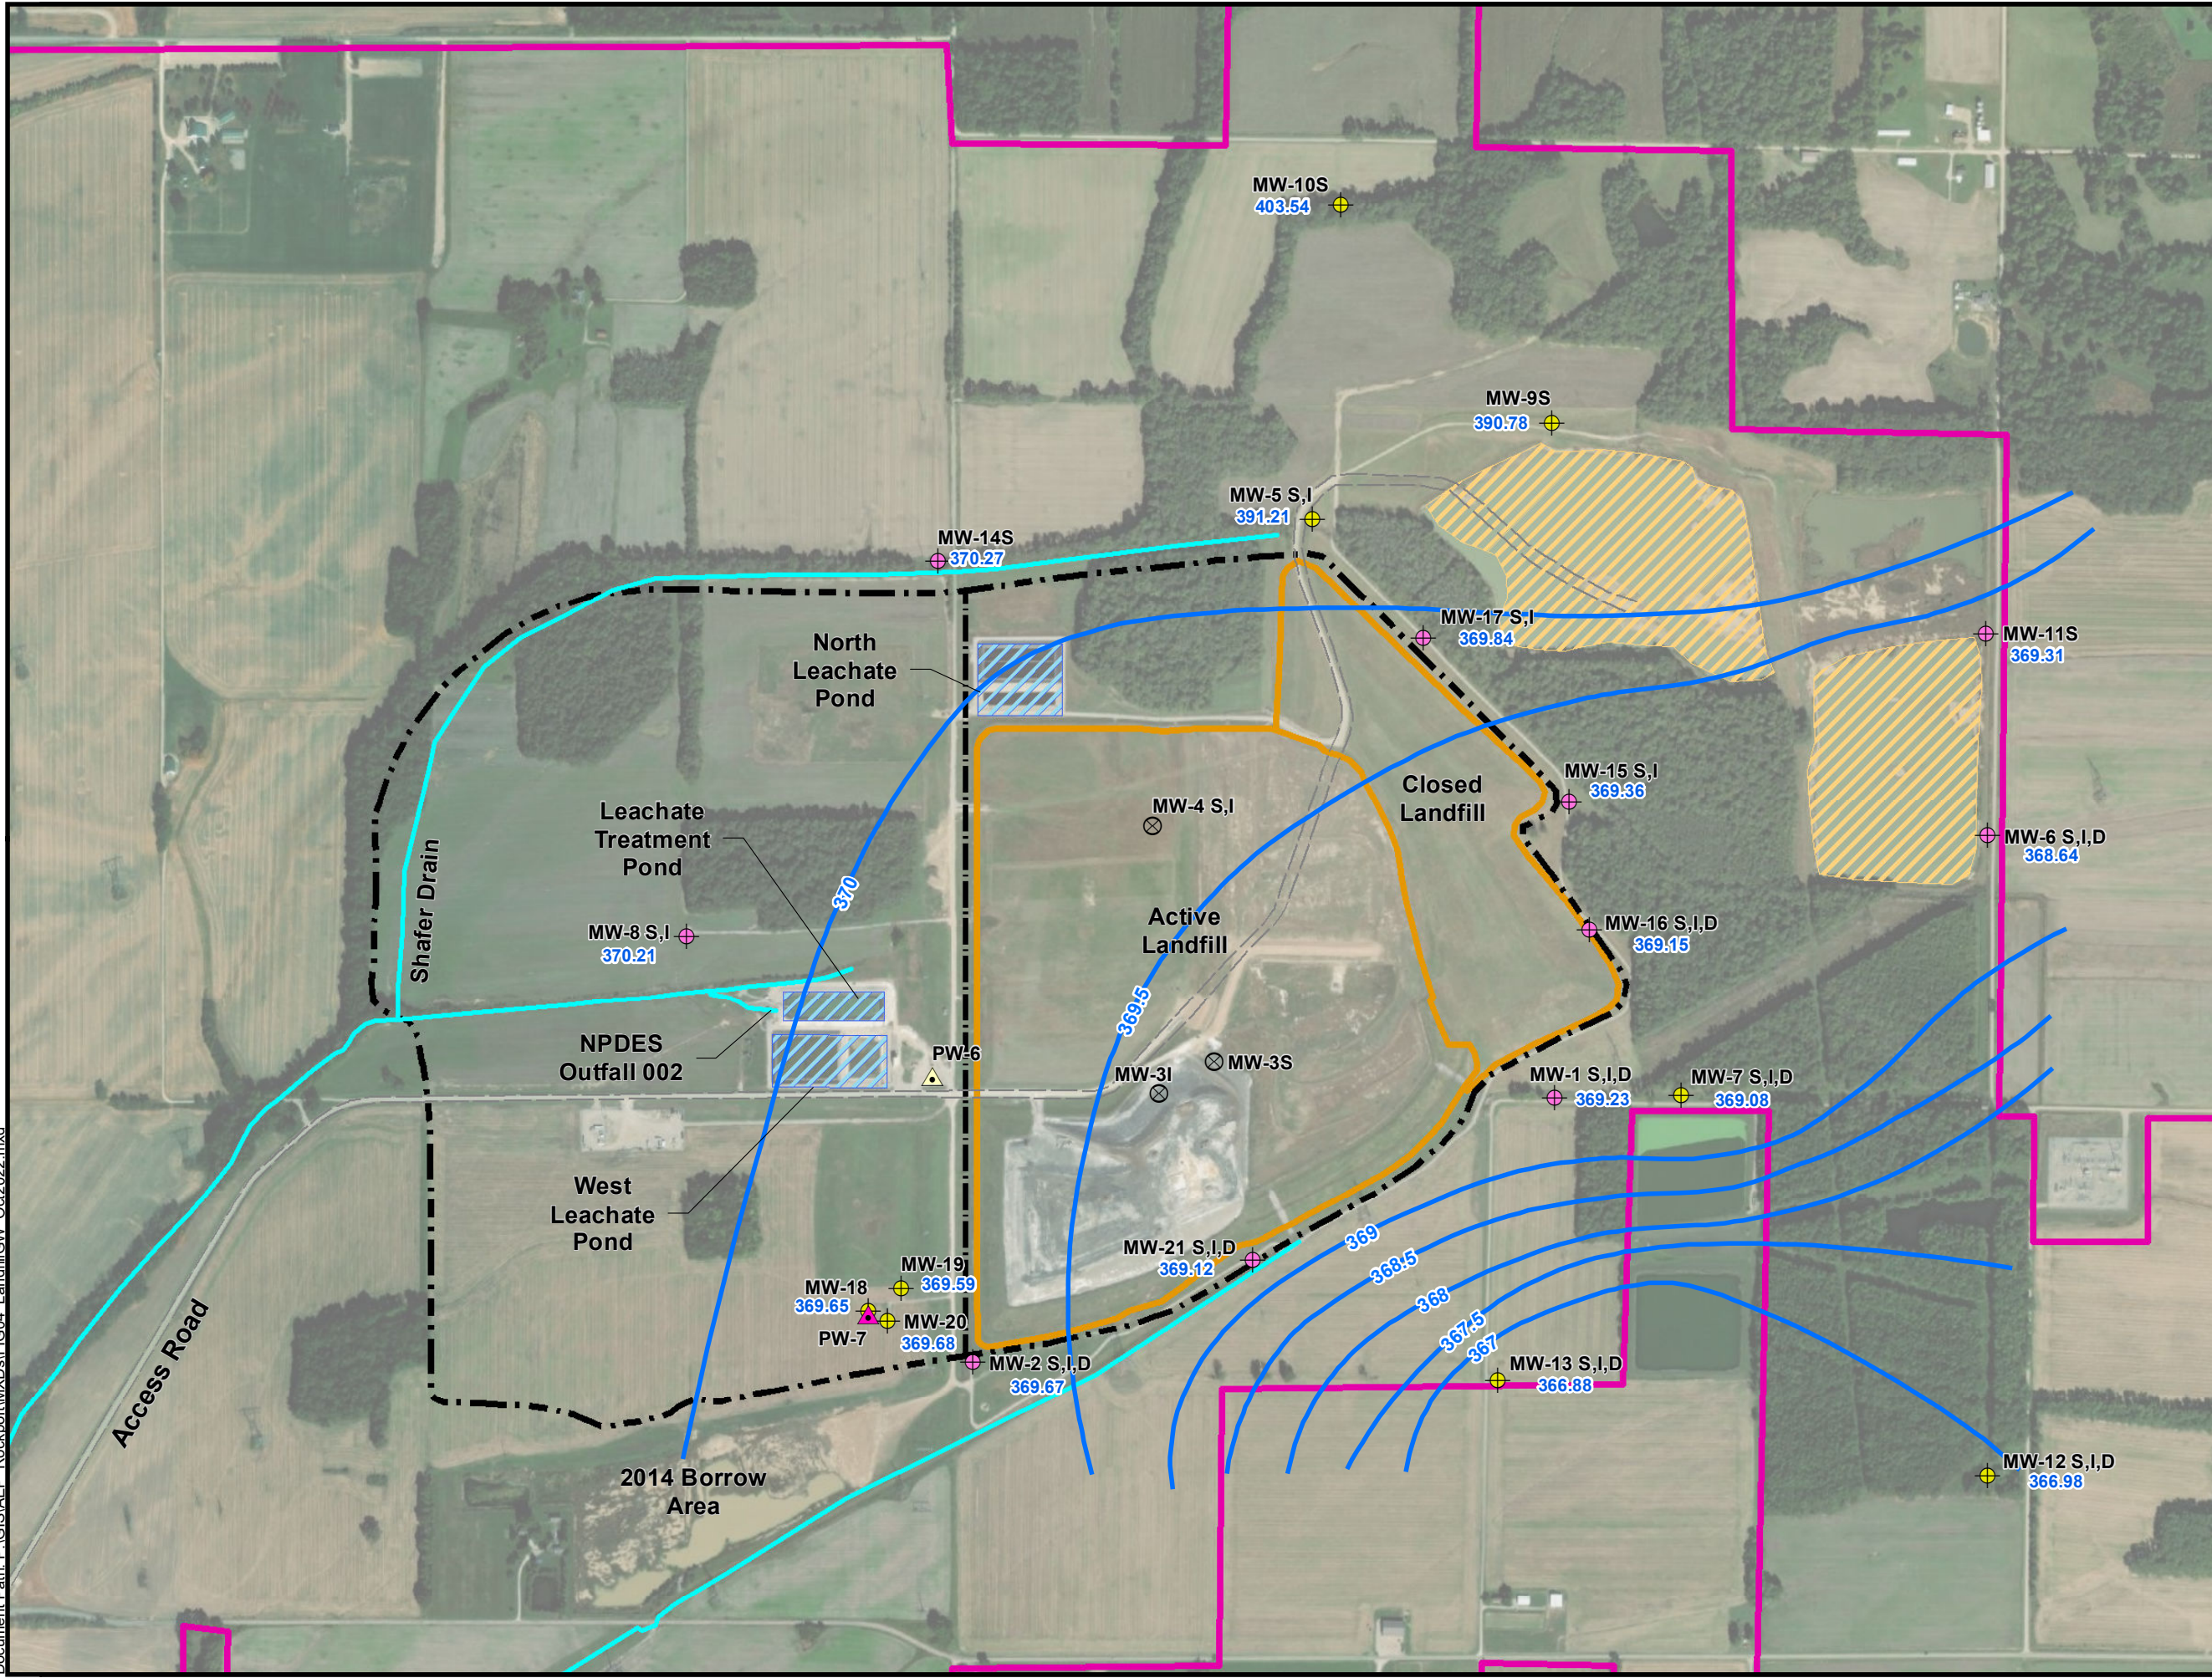

- Legend**
- Landfill - Monitoring Well
  - Landfill - CCR Monitoring Well
  - Landfill - Augmentation Water Supply Well
  - Landfill - Dust Control Water Supply Well
  - Abandoned Monitoring Well
  - Groundwater Elevation Contour Contour Interval 0.5 Feet
  - Access Road
  - Drains / Ditches
  - Active LF
  - Stormwater Ponds
  - Landfill Leachate Ponds
  - Property Boundary
  - 1984 Landfill Permit Boundary (Area 1)
  - Landfill Area 1A (Active and Closed)

**Data Sources**

Service Layer Credits: Source: Esri, Maxar, Earthstar Geographics, and the GIS User Community

Source: USGS Rockport and Lewisport (IN/KY) Topographic Quadrangle Maps, 1964, photorevised 1982



<b>POTENTIOMETRIC SURFACE CONTOURS</b>		<b>FIG. 4</b>
<b>October 31, 2022</b>		
AEP - ROCKPORT, IN		
PROJECT NUMBER: 7650202784		
SCALE	1" = 800'	
DATE	5/9/2023	
DRAWN BY	BIF	
APPROVED BY	KDR	

2030 Falling Waters Road Suite 300  
Knoxville, TN 37922  
Phone: 865-671-6774



## **Appendices**



## **Appendix A**

### **Analytical Data Tables**

**Table A-1**  
**Summary of Analytical Data**  
**CCR Landfill**  
**Rockport Plant, Rockport, Indiana**

**MW-1S**

Parameter	Units	GWPS (MCL or RSL)	Appendix III UPL	6/9/2016	7/19/2016	9/20/2016	11/16/2016	1/11/2017	3/8/2017	5/9/2017	7/18/2017	10/4/2017	1/3/2018	6/6/2018	8/16/2018	11/14/2018	2/13/2019	4/1/2019
<b>Field Parameters</b>																		
Elevation	ft NGVD	--	--	369.45	369.29	368.81	368.29	367.61	367.69	367.66	368.33	368.01	366.11	369.43	369.91	368.71	369.68	370.56
pH	S.U.	--	7.09 - 8.14	8.14	7.2	7.09	7.34	7.4	7.1	7.19	7.26	7.08	7.64	7.48	7.3	7.48	7.46	7.35
Specific Conductance	µmhos/cm	--	--	687	612	703	657	470	300	567	536	635	686	590	658	535	530	892
Turbidity	NTU	--	--	0.23	1.5	0.34	0.65	1	2	0.63	0.78	0.4	1.31	1.12	0	0.56	0.8	1.15
Dissolved Oxygen	mg/L	--	--	3.37	4	2.82	3.46	5	4	2.48	2.72	3	3.06	0.61	4.59	2.3	1.1	1.09
Temperature	°C	--	--	15.04	18.9	19.09	15.17	14.8	15.7	16.81	15.81	15.63	12.81	16.23	15.38	14.7	14.9	14.6
ORP	mV	--	--	89.2	111	77.1	52.9	105	46	53.7	16.2	43.8	-20.8	-76.5	302	100.5	172	126.4
<b>Laboratory Parameters</b>																		
Antimony	µg/L	6	--	0.03	0.2	0.02	0.02	0.04	0.04	0.05	0.02	--	--	--	--	0.05	--	--
Arsenic	µg/L	10	--	0.43	0.69	0.38	0.38	0.43	0.76	0.5	0.39	--	--	--	--	0.34	--	--
Barium	µg/L	2000	--	18.5	21.9	17.2	17.9	17.7	36.5	22.3	17.3	--	--	--	--	17.8	--	--
Beryllium	µg/L	4	--	<0.01	0.16	<0.005	<0.005	<0.005	0.023	0.01	<0.004	--	--	--	--	0.03	--	--
Cadmium	µg/L	5	--	0.02	0.22	0.005	0.007	0.02	0.09	0.22	0.01	--	--	--	--	<0.01	--	--
Chromium	µg/L	100	--	0.3	0.7	0.3	0.207	0.72	1.38	0.552	0.255	--	--	--	--	0.25	--	--
Cobalt	µg/L	6	--	0.171	0.398	0.014	0.01	0.052	1.21	0.164	0.02	--	--	--	--	<0.02	--	--
Copper	µg/L	--	--	--	--	--	--	--	--	--	0.15	0.74	--	0.09	--	1.3	--	--
Lead	µg/L	15	--	0.204	0.572	0.01	0.022	0.076	1.26	0.526	0.033	--	--	--	--	0.12	--	--
Mercury	µg/L	2	--	<0.002	<0.002	<0.002	<0.002	<0.002	<0.002	<0.002	<0.002	--	--	--	--	--	--	--
Molybdenum	µg/L	100	--	0.65	0.8	0.68	0.74	0.59	0.97	1.64	0.64	--	--	--	--	0.6	--	--
Selenium	µg/L	50	--	1.1	1.1	0.9	0.9	1	1.1	1.1	1.2	--	--	--	--	0.8	--	--
Thallium	µg/L	2	--	<0.02	0.168	<0.01	<0.01	<0.01	0.03	<0.01	<0.01	--	--	--	--	<0.1	--	--
Zinc	µg/L	--	--	--	--	--	--	--	--	--	2	4.5	--	0.7	--	2	--	--
Silica (Dissolved)	mg/L	--	--	--	--	--	--	--	--	19.5	19.7	22.4	--	19.5	--	19.7	--	--
Aluminum	µg/L	--	--	--	--	--	--	--	--	5.55	4.29	--	3.8	--	1	--	--	--
Boron	mg/L	--	0.048	0.037	0.015	0.022	0.02	0.005	0.03	0.031	0.028	0.044	--	0.046	--	0.04	--	--
Calcium	mg/L	--	(79.5) 79	70.7	62.9	68	74.4	65	71.5	72.6	69.2	67.6	--	71.8	--	71.9	--	--
Lithium	mg/L	0.04	--	0.004	0.024	0.002	0.01	0.008	0.01	0.009	0.0007	--	--	--	--	0.03	--	--
Magnesium	mg/L	--	--	--	--	--	--	--	27.3	26.9	26.9	25.6	--	26.8	--	26.8	--	--
Manganese	mg/L	--	--	--	--	--	--	--	--	0.0015	--	--	0.0027	--	0.0022	--	--	--
Potassium	mg/L	--	--	--	--	--	--	--	1.32	1.24	1.16	1.15	--	1.19	--	1.16	--	--
Sodium	mg/L	--	--	--	--	--	--	--	40.6	35.2	39.6	36.1	--	31.2	--	35	--	--
Strontium	mg/L	--	--	--	--	--	--	--	0.11	0.12	0.105	0.104	--	0.11	--	0.108	--	--
Alkalinity	mg/L	--	--	--	--	--	--	--	278	273	271	269	--	250	--	273	--	--
Bromide	mg/L	--	--	--	--	--	--	--	0.086	0.108	0.104	0.109	--	0.106	--	0.1	--	--
Chloride	mg/L	--	(29.6) 33	29.6	31.1	31.4	31.9	32	30.7	31.3	30.4	33.1	39.9	34.9	37.3	38.1	40.4	38.5
Fluoride	mg/L	4	0.677	0.59	0.65	0.6	0.54	0.57	0.59	0.63	0.58	0.57	--	0.61	--	0.63	--	--
TDS	mg/L	--	(412.7) 419	392	392	411	398	392	384	402	406	396	--	386	--	410	--	--
Sulfate	mg/L	--	(36.95) 37	33.7	35.5	32.4	30.7	30.7	30.5	33.3	33.6	34.6	--	34.2	--	32.3	--	--
Sulfide	mg/L	--	--	--	--	--	--	--	--	--	<0.4	--	--	<0.4	--	<0.07	--	--
Radium-228	pCi/L	--	--	-0.185	0.445	0.244	-0.00464	0.447	-0.172	-0.122	0.133	--	--	--	--	-0.0731	--	--
Radium-226	pCi/L	--	--	0.0665	0.374	-0.00261	0.296	0.487	0.0407	0.0324	0.176	--	--	--	--	0.108	--	--
Radium-226/228	pCi/L	5	--	-0.1185	0.819	0.24139	0.29136	0.934	-0.1313	-0.0896	0.309	--	--	--	--	0.108	--	--
Copper (Dissolved)	µg/L	--	--	--	--	--	--	--	--	--	0.28	--	--	0.4	--	1.65	--	--
Zinc (Dissolved)	µg/L	--	--	--	--	--	--	--	--	--	2	--	--	9	--	1	--	--
Aluminum (Dissolved)	µg/L	--	--	--	--	--	--	--	--	--	1	--	--	0.8	--	6.24	--	--
Iron (Dissolved)	mg/L	--	--	--	--	--	--	--	<0.0004	<0.0004	0.049	0.014	--	<0.002	--	0.035	--	--
Manganese (Dissolved)	mg/L	--	--	--	--	--	--	--	<0.0001	0.0002	<0.0001	0.0002	--	<0.0002	--	0.0026	--	--

**Table A-1**  
**Summary of Analytical Data**  
**CCR Landfill**  
**Rockport Plant, Rockport, Indiana**

**MW-1S**

Parameter	Units	GWPS (MCL or RSL)	Appendix III UPL	5/23/2019	7/23/2019	2/18/2020	5/19/2020	11/11/2020	5/26/2021	11/12/2021	5/12/2022	11/3/2022	2/8/2023
<b>Field Parameters</b>													
Elevation	ft NGVD	--	--	371.82	372.42	370.36	370.78	369.85	369.23	368.43	369.33	369.23	367.89
pH	S.U.	--	7.09 - 8.14	7.91	7.36	7.12	7.04	7.01	7.75	7.56	7.38	6.85	7.24
Specific Conductance	µmhos/cm	--	--	593	618	1386	440	691	793	687	658	593	623
Turbidity	NTU	--	--	0.05	1.6	0.47	0	0.7	0	0.55	9.62	0	1.42
Dissolved Oxygen	mg/L	--	--	0.87	1.5	4.6	1.68	8.97	0	3.75	2.02	0.22	6.6
Temperature	°C	--	--	15.6	18.2	12.43	15.36	14.75	15.6	14.5	15.76	14.48	13.68
ORP	mV	--	--	-28.8	57	118.1	140	100	222	239	68	40	198
<b>Laboratory Parameters</b>													
Antimony	µg/L	6	--	0.02	--	--	--	--	--	--	--	--	--
Arsenic	µg/L	10	--	0.29	--	--	--	--	--	--	--	--	--
Barium	µg/L	2000	--	17.6	--	--	--	--	--	--	--	--	--
Beryllium	µg/L	4	--	<0.02	--	--	--	--	--	--	--	--	--
Cadmium	µg/L	5	--	<0.01	--	--	--	--	--	--	--	--	--
Chromium	µg/L	100	--	0.2	--	--	--	--	--	--	--	--	--
Cobalt	µg/L	6	--	<0.02	--	--	--	--	--	--	--	--	--
Copper	µg/L	--	--	0.13	--	--	--	--	--	--	--	--	--
Lead	µg/L	15	--	0.03	--	--	--	--	--	--	--	--	--
Mercury	µg/L	2	--	<0.002	--	--	--	--	--	--	--	--	--
Molybdenum	µg/L	100	--	1	--	--	--	--	--	--	--	--	--
Selenium	µg/L	50	--	0.7	--	--	--	--	--	--	--	--	--
Thallium	µg/L	2	--	<0.1	--	--	--	--	--	--	--	--	--
Zinc	µg/L	--	--	7.8	--	--	--	--	--	--	--	--	--
Silica (Dissolved)	mg/L	--	--	<0.06	--	--	--	--	--	--	--	--	--
Aluminum	µg/L	--	--	2	--	--	--	--	--	--	--	--	--
Boron	mg/L	--	0.048	<0.02	--	--	0.02	<0.02	0.019	0.02	<0.009	0.017	--
Calcium	mg/L	--	(79.5) 79	73.7	--	--	72	67.8	66.2	65.8	65.9	66.3	--
Lithium	mg/L	0.04	--	0.02	--	--	--	--	--	--	--	--	--
Magnesium	mg/L	--	--	26.7	--	--	--	--	--	--	--	--	--
Manganese	mg/L	--	--	0.001	--	--	--	--	--	--	--	--	--
Potassium	mg/L	--	--	1.24	--	--	--	--	--	--	--	--	--
Sodium	mg/L	--	--	25.8	--	--	--	--	--	--	--	--	--
Strontium	mg/L	--	--	0.106	--	--	--	--	--	--	--	--	--
Alkalinity	mg/L	--	--	303	--	--	--	--	--	--	--	--	--
Bromide	mg/L	--	--	0.1	--	--	--	--	0.1	--	--	--	--
Chloride	mg/L	--	(29.6) 33	33.7	30	--	34.7	33.3	35	66.2	35	50.7	32.6
Fluoride	mg/L	4	0.677	0.55	--	--	0.55	0.66	0.66	0.65	0.62	0.41	--
TDS	mg/L	--	(412.7) 419	388	--	442	350	402	430	380	380	340	--
Sulfate	mg/L	--	(36.95) 37	36.3	--	--	37.1	34.1	31.6	31	36.8	43.2	34.4
Sulfide	mg/L	--	--	<0.1	--	--	--	--	--	--	--	--	--
Radium-228	pCi/L	--	--	0.173	--	--	--	--	--	--	--	--	--
Radium-226	pCi/L	--	--	1.09	--	--	--	--	--	--	--	--	--
Radium-226/228	pCi/L	5	--	1.263	--	--	--	--	--	--	--	--	--
Copper (Dissolved)	µg/L	--	--	0.26	--	--	--	--	--	--	--	--	--
Zinc (Dissolved)	µg/L	--	--	0.7	--	--	--	--	--	--	--	--	--
Aluminum (Dissolved)	µg/L	--	--	<1	--	--	--	--	--	--	--	--	--
Iron (Dissolved)	mg/L	--	--	<0.003	--	--	--	--	--	--	--	--	--
Manganese (Dissolved)	mg/L	--	--	0.0004	--	--	--	--	--	0.0004	--	--	--

**Table A-1**  
**Summary of Analytical Data**  
**CCR Landfill**  
**Rockport Plant, Rockport, Indiana**

**MW-11**

Parameter	Units	GWPS (MCL or RSL)	Appendix III UPL	6/9/2016	7/19/2016	9/20/2016	11/16/2016	1/11/2017	3/8/2017	5/9/2017	7/18/2017	10/4/2017	6/6/2018	8/16/2018	11/14/2018	2/13/2019	4/1/2019	5/23/2019
<b>Field Parameters</b>																		
Elevation	ft NGVD	--	--	369.42	369.25	368.8	368.24	367.58	367.63	367.62	368.28	367.25	369.39	397.45	368.74	369.73	370.51	371.86
pH	S.U.	--	6.43 - 7.90	6.7	7	7.4	7.09	7.6	7.4	7.24	6.89	7.1	7.5	7.31	7.75	7.5	7.37	7.01
Specific Conductance	µmhos/cm	--	--	461	479	570	544	370	500	443	402	424	480	533	425	443	802	503
Turbidity	NTU	--	--	0.9	0.7	0.24	0.35	1	1	0.6	0.36	1	0.32	0	0.61	1	1.06	0.06
Dissolved Oxygen	mg/L	--	--	0.4	0.3	1.07	0	0.3	1	0.46	27.63	0.5	0.87	0.22	0.19	2	1.28	0.73
Temperature	°C	--	--	17.5	18.2	16.99	14.53	14.4	15.7	15.44	16.52	16.4	16.25	16.03	14.68	14.7	14.6	16.79
ORP	mV	--	--	-21	205	-2.1	4.4	10	36	-26.2	-118.8	-23	-102.2	253	62.9	155	134.2	5.2
<b>Laboratory Parameters</b>																		
Antimony	µg/L	6	--	0.04	0.04	0.01	0.02	0.02	0.01	0.04	0.02	--	--	--	<0.02	--	--	<0.02
Arsenic	µg/L	10	--	0.86	0.78	0.92	0.8	0.82	0.69	0.89	0.86	--	--	--	0.82	--	--	0.73
Barium	µg/L	2000	--	85.5	86.1	84.9	93.4	90.5	76.7	85	94.3	--	--	--	85.6	--	--	83.8
Beryllium	µg/L	4	--	<0.005	<0.005	<0.005	<0.005	0.005	<0.005	<0.004	<0.004	--	--	--	<0.02	--	--	<0.02
Cadmium	µg/L	5	--	0.08	0.1	0.02	0.02	0.02	0.05	0.01	0.007	--	--	--	0.02	--	--	<0.01
Chromium	µg/L	100	--	0.2	1	0.2	0.051	0.39	0.686	0.155	0.112	--	--	--	<0.04	--	--	0.04
Cobalt	µg/L	6	--	0.341	0.364	0.401	0.381	0.424	0.054	0.558	0.569	--	--	--	0.48	--	--	0.368
Copper	µg/L	--	--	--	--	--	--	--	--	--	0.12	0.2	0.48	--	0.22	--	--	0.08
Lead	µg/L	15	--	0.851	1.25	0.156	0.059	0.099	0.427	0.068	0.137	--	--	--	0.07	--	--	<0.02
Mercury	µg/L	2	--	<0.002	0.002	<0.002	<0.002	<0.002	<0.002	<0.002	<0.002	--	--	--	--	--	--	<0.002
Molybdenum	µg/L	100	--	2.47	2.85	2.89	3.27	3.33	1.82	2.87	2.85	--	--	--	2.96	--	--	2.38
Selenium	µg/L	50	--	<0.03	0.04	<0.03	<0.03	<0.03	0.04	<0.03	<0.03	--	--	--	<0.03	--	--	<0.03
Thallium	µg/L	2	--	0.03	0.02	0.02	0.03	0.104	0.03	0.02	0.02	--	--	--	<0.1	--	--	<0.1
Zinc	µg/L	--	--	--	--	--	--	--	--	--	2	1	4.2	--	1	--	--	0.9
Silica (Dissolved)	mg/L	--	--	--	--	--	--	--	--	18.5	18.9	20.7	17.8	--	18.2	--	--	18
Aluminum	µg/L	--	--	--	--	--	--	--	--	--	1	2	2.96	--	3	--	--	<1
Boron	mg/L	--	0.093	0.075	0.014	0.018	0.015	0.004	0.045	0.049	0.047	0.018	0.11	0.056	0.05	--	--	0.02
Calcium	mg/L	--	(79.5) 71	67.4	60	64.5	63.9	60.9	66.9	65.7	64.8	68.1	66.4	--	65.5	--	--	67.7
Lithium	mg/L	0.04	--	0.005	0.022	0.007	0.005	0.005	0.006	0.008	0.0005	--	--	--	0.03	--	--	<0.009
Magnesium	mg/L	--	--	--	--	--	--	--	20.8	21.2	20.6	21.5	21	--	20.6	--	--	20.6
Manganese	mg/L	--	--	--	--	--	--	--	--	--	0.599	--	0.316	--	0.515	--	--	0.37
Potassium	mg/L	--	--	--	--	--	--	--	1.34	1.08	0.98	0.92	1.31	--	0.97	--	--	0.98
Sodium	mg/L	--	--	--	--	--	--	--	19.8	19.5	19.1	19.2	18.1	--	18.5	--	--	18.2
Strontium	mg/L	--	--	--	--	--	--	--	0.0934	0.0926	0.086	0.0911	0.093	--	0.0882	--	--	0.0912
Alkalinity	mg/L	--	--	222	--	--	--	--	222	225	226	222	230	--	227	--	--	243
Bromide	mg/L	--	--	--	--	--	--	--	0.061	0.087	0.081	0.072	0.081	--	0.08	--	--	0.09
Chloride	mg/L	--	42.1	24.9	24.8	24.3	24.1	24.4	24.1	26.5	26.5	27.5	28.6	--	28.8	30.1	34.1	33.1
Fluoride	mg/L	4	0.428	0.37	0.4	0.37	0.31	0.33	0.35	0.38	0.34	0.37	0.42	--	0.41	--	--	0.42
TDS	mg/L	--	(412.7) 349	323	315	331	334	316	300	323	330	327	321	--	308	--	--	341
Sulfate	mg/L	--	(47.8) 48	44.3	46.7	42.4	40.7	41.4	41.2	43.8	43.3	44.1	42	--	40.7	--	--	40.2
Sulfide	mg/L	--	--	--	--	--	--	--	--	--	<0.4	--	<0.4	--	<0.07	--	--	<0.1
Radium-228	pCi/L	--	--	0.0603	0.105	1.42	0.662	0.108	-0.0752	0.3	2.21	--	--	--	0.415	--	--	0.71
Radium-226	pCi/L	--	--	0.33	1.57	0.276	0.65	0.513	0.15	0.33	0.323	--	--	--	0.288	--	--	0.37
Radium-226/228	pCi/L	5	--	0.3903	1.675	1.696	1.312	0.621	0.0748	0.63	2.533	--	--	--	0.703	--	--	1.08
Copper (Dissolved)	µg/L	--	--	--	--	--	--	--	--	--	0.37	--	0.4	--	0.12	--	--	0.43
Zinc (Dissolved)	µg/L	--	--	--	--	--	--	--	--	--	2.3	--	1	--	0.9	--	--	<0.7
Aluminum (Dissolved)	µg/L	--	--	--	--	--	--	--	--	--	2.51	--	1	--	<1	--	--	1
Iron (Dissolved)	mg/L	--	--	--	--	--	--	--	0.03	<0.0004	0.035	0.048	0.011	--	0.053	--	--	0.034
Manganese (Dissolved)	mg/L	--	--	--	--	--	--	--	0.583	0.1	0.455	0.445	0.303	--	0.508	--	--	0.397

**Table A-1**  
**Summary of Analytical Data**  
**CCR Landfill**  
**Rockport Plant, Rockport, Indiana**

**MW-11**

Parameter	Units	GWPS (MCL or RSL)	Appendix III UPL	7/23/2019	9/11/2019	11/22/2019	5/19/2020	7/16/2020	11/11/2020	2/3/2021	5/26/2021	11/12/2021	2/15/2022	5/12/2022	7/20/2022	11/3/2022	2/8/2023
<b>Field Parameters</b>																	
Elevation	ft NGVD	--	--	372.45	--	370.95	370.40	370.81	369.90	368.07	369.25	368.50	--	369.34	369.88	369.25	367.92
pH	S.U.	--	6.43 - 7.90	7.21	7.25	7.05	7.22	7.44	7.34	7.37	7.72	7.53	--	7.33	7.54	6.92	7.35
Specific Conductance	µmhos/cm	--	--	493	481	491	566	575	590	549	648	598	--	623	650	568	612
Turbidity	NTU	--	--	2.1	0.58	1.7	0	2.96	1.38	2.8	0	1.9	--	2.41	0.11	0	0.42
Dissolved Oxygen	mg/L	--	--	0.57	0.26	2.1	0.28	1.64	0.18	0.2	0	0	--	0.31	0	0.03	1.42
Temperature	°C	--	--	16.4	17.5	14	15.23	17.24	15.42	14.4	18	14.66	--	15.65	17.38	16.09	13.98
ORP	mV	--	--	27	-35.8	-206	42	18	70	143	178	244	--	-27	-18	12	-26
<b>Laboratory Parameters</b>																	
Antimony	µg/L	6	--	--	--	<0.02	--	--	--	--	--	--	--	--	--	--	--
Arsenic	µg/L	10	--	--	--	0.71	--	--	--	--	--	--	--	--	--	--	--
Barium	µg/L	2000	--	--	--	11	--	--	--	--	--	--	--	--	--	--	--
Beryllium	µg/L	4	--	--	--	<0.02	--	--	--	--	--	--	--	--	--	--	--
Cadmium	µg/L	5	--	--	--	0.03	--	--	--	--	--	--	--	--	--	--	--
Chromium	µg/L	100	--	--	--	0.2	--	--	--	--	--	--	--	--	--	--	--
Cobalt	µg/L	6	--	--	--	0.838	--	--	--	--	--	--	--	--	--	--	--
Copper	µg/L	--	--	--	--	0.5	--	--	--	--	--	--	--	--	--	--	--
Lead	µg/L	15	--	--	--	0.291	--	--	--	--	--	--	--	--	--	--	--
Mercury	µg/L	2	--	--	--	<0.002	--	--	--	--	--	--	--	--	--	--	--
Molybdenum	µg/L	100	--	--	--	3.1	--	--	--	--	--	--	--	--	--	--	--
Selenium	µg/L	50	--	--	--	<0.03	--	--	--	--	--	--	--	--	--	--	--
Thallium	µg/L	2	--	--	--	<0.1	--	--	--	--	--	--	--	--	--	--	--
Zinc	µg/L	--	--	--	--	3	--	--	--	--	--	--	--	--	--	--	--
Silica (Dissolved)	mg/L	--	--	--	--	17.5	--	--	--	--	--	--	--	--	--	--	--
Aluminum	µg/L	--	--	--	--	<5	--	--	--	--	--	--	--	--	--	--	--
Boron	mg/L	--	0.093	--	--	0.01	0.02	--	<0.02	--	0.017	0.016	--	<0.009	--	0.018	--
Calcium	mg/L	--	(79.5) 71	--	--	66.7	71.2	--	65.9	--	67.4	68.2	--	70.4	--	67.3	--
Lithium	mg/L	0.04	--	--	--	0.00355	--	--	--	--	--	--	--	--	--	--	--
Magnesium	mg/L	--	--	--	--	20.7	--	--	--	--	--	--	--	--	--	--	--
Manganese	mg/L	--	--	--	--	0.784	--	--	--	--	--	--	--	--	--	--	--
Potassium	mg/L	--	--	--	--	0.9	--	--	--	--	--	--	--	--	--	--	--
Sodium	mg/L	--	--	--	--	18.1	--	--	--	--	--	--	--	--	--	--	--
Strontium	mg/L	--	--	--	--	0.0917	--	--	--	--	--	--	--	--	--	--	--
Alkalinity	mg/L	--	--	--	--	210	--	--	--	--	--	--	--	--	--	--	--
Bromide	mg/L	--	--	--	--	0.08	--	--	--	--	0.09	--	--	--	--	--	--
Chloride	mg/L	--	42.1	30.6	33.5	35	37.7	35.4	36.3	36.9	37.8	42.5	46.8	46.5	47.2	52.4	52.8
Fluoride	mg/L	4	0.428	--	--	0.37	0.4	0.39	0.43	--	0.38	0.4	--	0.41	--	0.42	--
TDS	mg/L	--	(412.7) 349	--	--	348	323	340	322	--	350	340	--	350	--	360	--
Sulfate	mg/L	--	(47.8) 48	--	--	39.7	40.1	--	39.0	--	38.6	39	--	43.4	--	43.2	--
Sulfide	mg/L	--	--	--	--	<0.2	--	--	--	--	--	--	--	--	--	--	--
Radium-228	pCi/L	--	--	--	--	0.546	--	--	--	--	--	--	--	--	--	--	--
Radium-226	pCi/L	--	--	--	--	0.421	--	--	--	--	--	--	--	--	--	--	--
Radium-226/228	pCi/L	5	--	--	--	0.967	--	--	--	--	--	--	--	--	--	--	--
Copper (Dissolved)	µg/L	--	--	--	--	<0.2	--	--	--	--	--	--	--	--	--	--	--
Zinc (Dissolved)	µg/L	--	--	--	--	1	--	--	--	--	--	--	--	--	--	--	--
Aluminum (Dissolved)	µg/L	--	--	--	--	<5	--	--	--	--	--	--	--	--	--	--	--
Iron (Dissolved)	mg/L	--	--	--	--	0.05	--	--	--	--	--	--	--	--	--	--	--
Manganese (Dissolved)	mg/L	--	--	--	--	0.758	--	--	--	--	--	--	--	--	--	--	--



**Table A-1**  
**Summary of Analytical Data**  
**CCR Landfill**  
**Rockport Plant, Rockport, Indiana**

**MW-1D**

Parameter	Units	GWPS (MCL or RSL)	Appendix III UPL	6/8/2016	7/19/2016	9/20/2016	11/16/2016	1/11/2017	3/8/2017	5/9/2017	7/18/2017	10/4/2017	1/3/2018	6/7/2018	8/16/2018	11/14/2018	2/13/2019	5/23/2019
<b>Field Parameters</b>																		
Elevation	ft NGVD	--	--	369.6	369.43	368.97	368.42	367.75	367.81	367.81	368.34	367.44	366.27	369.56	369.94	368.73	369.71	371.84
pH	S.U.	--	6.74 - 8.16	7.6	7.1	7.36	7.5	7.4	7.33	7.25	8.06	7.3	7.68	8.24	7.35	7.77	7.41	7.18
Specific Conductance	µmhos/cm	--	--	496	471	464	842	400	558	394	525	448	539	508	568	457	317	0.504
Turbidity	NTU	--	--	8.8	2	6.27	4	5	1.93	2.15	2.47	2	3.89	1.71	0	1.03	2	0.3
Dissolved Oxygen	mg/L	--	--	0.5	0.2	0.55	0.8	2	0.25	0.53	0.81	0.4	1.83	0.25	0.26	0.2	10	3.68
Temperature	°C	--	--	19.4	16.7	15.77	14.8	14.7	15.14	15.84	21.46	16.5	6.7	15.85	16.71	14.06	14	17.02
ORP	mV	--	--	63	220	92.8	252	182	49.6	132.7	152.8	-14	-5.3	-112	200	53	188	55.9
<b>Laboratory Parameters</b>																		
Antimony	µg/L	6	--	0.05	0.03	0.03	0.03	0.03	0.02	0.02	0.02	--	--	--	--	0.03	--	0.05
Arsenic	µg/L	10	--	1.29	0.73	1.07	0.65	0.77	0.58	0.75	0.59	--	--	--	--	0.62	--	0.47
Barium	µg/L	2000	--	255	147	160	147	162	139	142	139	--	--	--	--	101	--	99.2
Beryllium	µg/L	4	--	0.01	<0.005	0.007	<0.005	<0.005	<0.005	0.006	<0.004	--	--	--	--	<0.02	--	<0.02
Cadmium	µg/L	5	--	0.13	0.07	0.04	0.04	0.15	0.04	0.04	0.05	--	--	--	--	0.02	--	0.02
Chromium	µg/L	100	--	0.3	1.5	0.3	0.072	0.439	0.687	0.174	0.131	--	--	--	--	0.07	--	0.1
Cobalt	µg/L	6	--	3.64	0.373	0.836	0.329	0.577	0.173	0.44	0.212	--	--	--	--	0.04	--	0.058
Copper	µg/L	--	--	--	--	--	--	--	--	--	0.93	1.02	--	0.55	--	0.75	--	0.83
Lead	µg/L	15	--	1.13	1.37	0.5	0.222	0.807	1.92	0.419	0.355	--	--	--	--	0.07	--	0.138
Mercury	µg/L	2	--	0.002	<0.002	<0.002	<0.002	<0.002	<0.002	<0.002	<0.002	--	--	--	--	--	--	<0.002
Molybdenum	µg/L	100	--	3.44	3.59	3.6	3.24	2.43	3.4	3.05	2.94	--	--	--	--	2	--	1
Selenium	µg/L	50	--	0.07	0.03	0.07	0.03	0.03	0.03	0.06	<0.03	--	--	--	--	0.04	--	0.09
Thallium	µg/L	2	--	0.04	0.02	0.056	0.02	0.05	0.03	0.04	0.03	--	--	--	--	<0.1	--	<0.1
Zinc	µg/L	--	--	--	--	--	--	--	--	--	4.5	4.5	--	2	--	1	4.5	65.9
Silica (Dissolved)	mg/L	--	--	--	--	--	--	--	--	18.9	19.4	21.3	--	17.9	--	19	--	17.8
Aluminum	µg/L	--	--	--	--	--	--	--	--	--	8.08	14.6	--	16.1	--	<1	--	4
Boron	mg/L	--	0.066	0.017	0.015	0.016	0.018	0.006	0.055	0.046	0.019	0.002	--	0.103	0.02	0.1	<0.02	0.02
Calcium	mg/L	--	(79.5) 75	63.6	57.9	65.2	69.3	63.4	70	67.8	63.9	65.7	--	70.9	--	71.9	--	73.6
Lithium	mg/L	0.04	--	<0.0002	0.017	0.0005	0.004	0.007	0.007	0.009	0.002	--	--	--	--	0.01	--	0.01
Magnesium	mg/L	--	--	--	--	--	--	--	21.9	22.2	20.7	20.9	--	20.4	--	22.1	--	18.3
Manganese	mg/L	--	--	--	--	--	--	--	--	--	0.511	--	--	0.216	--	0.138	--	0.169
Potassium	mg/L	--	--	--	--	--	--	--	1.13	1.13	0.89	0.89	--	1.34	--	1.71	--	1.23
Sodium	mg/L	--	--	--	--	--	--	--	19.4	19.3	18.8	18	--	18.2	--	20.9	--	18.7
Strontium	mg/L	--	--	--	--	--	--	--	0.0985	0.101	0.0885	0.092	--	0.359	--	0.272	--	0.553
Alkalinity	mg/L	--	--	--	--	--	--	--	206	202	206	220	--	218	--	222	--	208
Bromide	mg/L	--	--	--	--	--	--	--	0.09	0.115	0.109	0.03	--	0.113	--	0.1	--	0.09
Chloride	mg/L	--	(29.6) 50	27.3	29.8	29.8	39.3	40.6	40.3	40.9	39.3	10.3	--	43.1	43.8	46.9	43.8	32.1
Fluoride	mg/L	4	0.321	0.28	0.3	0.28	0.29	0.26	0.26	0.28	0.24	0.85	0.31	0.3	--	0.3	--	0.27
TDS	mg/L	--	(412.7) 369	331	329	288	339	323	320	342	338	339	--	345	--	340	--	346
Sulfate	mg/L	--	(45.1) 45	40.2	40.6	32.3	33.6	36.4	37	39.5	39.6	10.4	--	39.5	--	39.8	--	45.3
Sulfide	mg/L	--	--	--	--	--	--	--	--	--	<0.4	--	--	<0.4	--	<0.07	--	<0.1
Radium-228	pCi/L	--	--	0.558	0.06	0.525	0.566	0.315	0.0844	0.511	0.444	--	--	--	--	0.295	--	0.55
Radium-226	pCi/L	--	--	0.526	0.135	0.932	6.73	0.334	0.154	0.213	0.502	--	--	--	--	0.0679	--	0.652
Radium-226/228	pCi/L	5	--	1.084	0.195	1.457	7.296	0.649	0.2384	0.724	0.946	--	--	--	--	0.3629	--	1.202
Copper (Dissolved)	µg/L	--	--	--	--	--	--	--	--	--	0.58	--	--	0.98	--	0.78	--	0.8
Zinc (Dissolved)	µg/L	--	--	--	--	--	--	--	--	--	4.2	--	--	11.8	--	2	--	2
Aluminum (Dissolved)	µg/L	--	--	--	--	--	--	--	--	--	2	--	--	2	--	5.05	--	3
Iron (Dissolved)	mg/L	--	--	--	--	--	--	--	<0.0004	<0.0004	0.052	0.012	--	<0.002	--	0.02	--	<0.003
Manganese (Dissolved)	mg/L	--	--	--	--	--	--	--	0.553	0.62	0.486	0.616	--	0.0605	--	0.144	--	0.148

**Table A-1**  
**Summary of Analytical Data**  
**CCR Landfill**  
**Rockport Plant, Rockport, Indiana**

**MW-1D**

Parameter	Units	GWPS (MCL or RSL)	Appendix III UPL	7/23/2019	11/22/2019	2/17/2020	5/19/2020	11/11/2020	2/3/2021	5/26/2021	11/12/2021	5/12/2022	11/3/2022
<b>Field Parameters</b>													
Elevation	ft NGVD	--	--	372.45	367.22	369.34	370.40	369.91	376.09	368.95	368.22	369.35	369.05
pH	S.U.	--	6.74 - 8.16	7.3	7.26	7.38	7.05	7.14	7.5	7.68	7.35	7.21	7.06
Specific Conductance	µmhos/cm	--	--	510	609	817	454	664	467	747	735	624	673
Turbidity	NTU	--	--	1.5	2.53	0.98	0	0.43	2.9	0	1.44	2.83	0
Dissolved Oxygen	mg/L	--	--	2.1	3.57	6.09	9.13	0	4.8	0	0	2.47	0
Temperature	°C	--	--	16.7	14.31	13.25	15.71	15.84	13.2	15.9	14.75	15.51	16.26
ORP	mV	--	--	44	51.3	211.2	152	95	145	200	239	160	133
<b>Laboratory Parameters</b>													
Antimony	µg/L	6	--	--	0.04	--	--	--	--	--	--	--	--
Arsenic	µg/L	10	--	--	0.57	--	--	--	--	--	--	--	--
Barium	µg/L	2000	--	--	101	--	--	--	--	--	--	--	--
Beryllium	µg/L	4	--	--	<0.02	--	--	--	--	--	--	--	--
Cadmium	µg/L	5	--	--	0.03	--	--	--	--	--	--	--	--
Chromium	µg/L	100	--	--	0.2	--	--	--	--	--	--	--	--
Cobalt	µg/L	6	--	--	0.097	--	--	--	--	--	--	--	--
Copper	µg/L	--	--	--	0.4	--	--	--	--	--	--	--	--
Lead	µg/L	15	--	--	0.2	--	--	--	--	--	--	--	--
Mercury	µg/L	2	--	--	<0.002	--	--	--	--	--	--	--	--
Molybdenum	µg/L	100	--	--	1	--	--	--	--	--	--	--	--
Selenium	µg/L	50	--	--	0.08	--	--	--	--	--	--	--	--
Thallium	µg/L	2	--	--	<0.1	--	--	--	--	--	--	--	--
Zinc	µg/L	--	--	--	2	--	--	--	--	--	--	--	--
Silica (Dissolved)	mg/L	--	--	--	18.5	--	--	--	--	--	--	--	--
Aluminum	µg/L	--	--	--	<5	--	--	--	--	--	--	--	--
Boron	mg/L	--	0.066	--	0.04	--	0.04	0.04	--	0.033	0.042	<0.009	0.043
Calcium	mg/L	--	(79.5) 75	--	72.5	--	59.9	80.3	56.8	77.2	73.7	68.6	70.2
Lithium	mg/L	0.04	--	--	0.0038	--	--	--	--	--	--	--	--
Magnesium	mg/L	--	--	--	22.2	--	--	--	--	--	--	--	--
Manganese	mg/L	--	--	--	0.163	--	--	--	--	--	--	--	--
Potassium	mg/L	--	--	--	1.3	--	--	--	--	--	--	--	--
Sodium	mg/L	--	--	--	26	--	--	--	--	--	--	--	--
Strontium	mg/L	--	--	--	0.194	--	--	--	--	--	--	--	--
Alkalinity	mg/L	--	--	--	260	--	--	--	--	--	--	--	--
Bromide	mg/L	--	--	--	0.1	--	--	--	--	0.11	--	--	--
Chloride	mg/L	--	(29.6) 50	--	49.1	--	23.8	56.2	--	44	55.4	30.9	58.4
Fluoride	mg/L	4	0.321	--	0.27	--	0.3	0.30	--	0.26	0.3	0.26	0.3
TDS	mg/L	--	(412.7) 369	--	398	257	261	397	264	410	410	350	400
Sulfate	mg/L	--	(45.1) 45	39.2	41.2	--	23.3	37.7	--	38.6	36	45.4	40.6
Sulfide	mg/L	--	--	--	<0.2	--	--	--	--	--	--	--	--
Radium-228	pCi/L	--	--	--	0.197	--	--	--	--	--	--	--	--
Radium-226	pCi/L	--	--	--	0.11	--	--	--	--	--	--	--	--
Radium-226/228	pCi/L	5	--	--	0.307	--	--	--	--	--	--	--	--
Copper (Dissolved)	µg/L	--	--	--	2.19	--	--	--	--	--	--	--	--
Zinc (Dissolved)	µg/L	--	--	--	3	--	--	--	--	--	--	--	--
Aluminum (Dissolved)	µg/L	--	--	--	<5	--	--	--	--	--	--	--	--
Iron (Dissolved)	mg/L	--	--	--	<0.02	--	--	--	--	--	--	--	--
Manganese (Dissolved)	mg/L	--	--	--	0.131	--	--	--	--	--	--	--	--

**Table A-1**  
**Summary of Analytical Data**  
**CCR Landfill**  
**Rockport Plant, Rockport, Indiana**

**MW-2S**

Parameter	Units	GWPS (MCL or RSL)	Appendix III UPL	6/9/2016	7/20/2016	9/21/2016	11/17/2016	1/11/2017	3/9/2017	5/9/2017	7/19/2017	10/4/2017	6/6/2018	11/13/2018	2/13/2019	4/1/2019	5/22/2019	7/23/2019
<b>Field Parameters</b>																		
Elevation	ft NGVD	--	--	369.34	369.03	369.02	368.77	366.24	368.15	368.06	368.22	366.68	369.94	367.91	368.87	369.97	371.02	371.37
pH	S.U.	--	6.30 - 8.44	6.4	7.68	7.63	7.34	7.65	7.66	7.12	7.46	7.17	7.62	7.53	7.77	7.72	7.66	7.45
Specific Conductance	µmhos/cm	--	--	423	465	440	459	341	522	354	409	509	470	425	451	491	500	486
Turbidity	NTU	--	--	3.1	1.85	0.51	0.96	0.74	1.31	2.68	4.81	1.55	1.84	2.15	0.8	1.51	1.08	1.7
Dissolved Oxygen	mg/L	--	--	2.8	1.85	4.67	3.91	4.18	3.63	4.52	2.62	2.63	4.66	3.7	3.1	4.7	5.77	1.3
Temperature	°C	--	--	17.5	16.34	15.81	16.03	15.1	15.73	15.67	16.06	16.42	16.48	14.51	14.6	14.5	15.93	16.2
ORP	mV	--	--	34	64	90.4	-19	165	13.1	165.7	-5.9	26.6	59.1	23	71	-17.9	-3.2	55
<b>Laboratory Parameters</b>																		
Antimony	µg/L	6	--	<0.02	0.02	0.04	0.02	0.02	0.02	0.04	0.12	--	--	0.04	--	--	0.03	--
Arsenic	µg/L	10	--	0.97	1.09	0.94	0.94	0.92	0.95	0.95	0.96	--	--	0.82	--	--	0.78	--
Barium	µg/L	2000	--	16	14	12.4	12.4	11	12.3	12.3	13.6	--	--	16.5	--	--	18	--
Beryllium	µg/L	4	--	<0.01	<0.005	<0.005	<0.005	<0.005	<0.005	<0.004	<0.004	--	--	<0.02	--	--	<0.02	--
Cadmium	µg/L	5	--	0.01	0.01	0.02	0.02	0.09	0.009	0.01	0.03	--	--	0.11	--	--	0.08	--
Chromium	µg/L	100	--	0.4	0.6	0.3	0.337	0.329	0.67	0.37	0.41	--	--	0.1	--	--	0.1	--
Cobalt	µg/L	6	--	0.177	0.09	0.017	0.019	0.014	0.051	0.064	0.121	--	--	<0.02	--	--	0.02	--
Copper	µg/L	--	--	--	--	--	--	--	--	--	0.33	0.2	1.58	0.28	--	--	0.56	--
Lead	µg/L	15	--	0.158	0.105	0.101	0.022	0.063	0.042	0.047	0.243	--	--	0.04	--	--	0.133	--
Mercury	µg/L	2	--	<0.002	<0.002	<0.002	<0.002	<0.002	<0.002	<0.002	<0.002	--	--	--	--	--	<0.002	--
Molybdenum	µg/L	100	--	2.03	2.39	2.07	1.91	2.14	1.92	1.75	1.81	--	--	2	--	--	2	--
Selenium	µg/L	50	--	0.3	0.3	0.2	0.3	0.4	0.3	0.2	0.3	--	--	0.2	--	--	1	--
Thallium	µg/L	2	--	<0.02	<0.01	<0.01	<0.01	0.074	<0.01	<0.01	0.03	--	--	<0.1	--	--	<0.1	--
Zinc	µg/L	--	--	--	--	--	--	--	--	--	2	3.3	5.3	89.4	--	--	7.5	--
Silica (Dissolved)	mg/L	--	--	--	--	--	--	--	--	28.6	28.8	31.9	26.7	26.8	--	--	25	--
Aluminum	µg/L	--	--	--	--	--	--	--	--	--	36.6	14.7	15.3	7.27	--	--	6.68	--
Boron	mg/L	--	0.109	<0.002	0.015	0.014	0.018	0.004	0.069	0.084	0.052	0.045	0.073	0.06	--	--	<0.02	--
Calcium	mg/L	--	(79.5) 66	59.4	51.6	57.4	62.4	51.6	57.9	59	53.3	60.7	57	54.7	--	--	51.3	--
Lithium	mg/L	0.04	--	0.0004	0.018	0.005	0.008	0.009	0.0007	0.002	0.005	--	--	<0.009	--	--	<0.009	--
Magnesium	mg/L	--	--	--	--	--	--	--	21.2	21.9	19.5	22.8	21.3	20.9	--	--	19	--
Manganese	mg/L	--	--	--	--	--	--	--	--	--	0.0124	--	0.0063	0.0025	--	--	0.0017	--
Potassium	mg/L	--	--	--	--	--	--	--	0.73	0.81	0.65	0.64	0.68	0.68	--	--	0.66	--
Sodium	mg/L	--	--	--	--	--	--	--	13.4	14	11.8	16.3	22.1	23.7	--	--	26	--
Strontium	mg/L	--	--	--	--	--	--	--	0.0837	0.0855	0.0756	0.0888	0.0906	0.086	--	--	0.0803	--
Alkalinity	mg/L	--	--	--	--	--	--	--	174	191	188	207	215	207	--	--	220	--
Bromide	mg/L	--	--	--	--	--	--	--	0.02	0.071	0.116	0.06	0.063	<0.04	--	--	<0.04	--
Chloride	mg/L	--	(29.6) 24	21.5	21.8	23.8	21.8	21.2	21	20.8	19.6	21.2	25.3	24.8	26.5	26.1	26.4	26.8
Fluoride	mg/L	4	0.391	0.26	0.29	0.26	0.26	0.25	0.26	0.26	0.23	0.25	0.29	0.28	--	--	0.3	--
TDS	mg/L	--	(412.7) 343	298	265	301	316	284	285	321	308	323	329	272	--	--	352	339
Sulfate	mg/L	--	(35.08) 35	26	27.6	26.2	24.1	25.9	26.6	30.3	33.8	30	28.9	24.7	--	--	26.2	--
Sulfide	mg/L	--	--	--	--	--	--	--	--	--	<0.4	--	<0.4	<0.1	--	--	<0.1	--
Radium-228	pCi/L	--	--	-0.035	0.54	0	0.228	0.343	0.0555	-0.0726	0.631	--	--	0.146	--	--	0.54	--
Radium-226	pCi/L	--	--	0.12	0.172	0.143	0.143	0.311	0.465	0.434	0.0617	--	--	0.0173	--	--	0.0674	--
Radium-226/228	pCi/L	5	--	-0.035	0.66	0.172	0.371	0.654	0.5205	0.3614	0.6927	--	--	0.1633	--	--	0.6074	--
Copper (Dissolved)	µg/L	--	--	--	--	--	--	--	--	--	0.28	--	0.27	1.84	--	--	0.87	--
Zinc (Dissolved)	µg/L	--	--	--	--	--	--	--	--	--	2	--	0.6	5	--	--	4	--
Aluminum (Dissolved)	µg/L	--	--	--	--	--	--	--	--	--	2	--	2	1	--	--	5.16	--
Iron (Dissolved)	mg/L	--	--	--	--	--	--	--	<0.0004	<0.0004	0.053	0.013	<0.002	0.003	--	--	0.003	--
Manganese (Dissolved)	mg/L	--	--	--	--	--	--	--	0.0001	<0.0001	<0.0001	0.0021	0.0003	0.0005	--	--	0.0009	--

**Table A-1**  
**Summary of Analytical Data**  
**CCR Landfill**  
**Rockport Plant, Rockport, Indiana**

**MW-2S**

Parameter	Units	GWPS (MCL or RSL)	Appendix III UPL	9/11/2019	11/14/2019	5/18/2020	7/16/2020	11/11/2020	2/4/2021	5/27/2021	8/4/2021	11/11/2021	5/12/2022	11/2/2022	2/7/2023
<b>Field Parameters</b>															
Elevation	ft NGVD	--	--	370.52	370.86	369.39	377.69	370.64	368.33	369.35	369.45	369.07	369.92	369.67	368.42
pH	S.U.	--	6.30 - 8.44	7.33	7.54	7.43	7.55	7.4	7.62	9.5	7.3	7	7.57	6.81	7.56
Specific Conductance	µmhos/cm	--	--	473	657	462	584	588	562	500	579	588	482	420	435
Turbidity	NTU	--	--	0.83	0.2	1.64	0.53	0.56	0.3	0	7.84	0	0.3	0	0.52
Dissolved Oxygen	mg/L	--	--	1.78	3.59	2.3	3.24	3.98	5.1	4.8		3.97	3.36	11.23	3.91
Temperature	°C	--	--	16.4	15.18	16.64	14.96	15.54	13.8	16.36	15.32	14.67	15.38	14.87	14.7
ORP	mV	--	--	7.7	4	27	48	85	72	73	150	218	124	146	185
<b>Laboratory Parameters</b>															
Antimony	µg/L	6	--	--	<0.02	--	--	--	--	--	--	--	--	--	--
Arsenic	µg/L	10	--	--	0.76	--	--	--	--	--	--	--	--	--	--
Barium	µg/L	2000	--	--	19.3	--	--	--	--	--	--	--	--	--	--
Beryllium	µg/L	4	--	--	<0.02	--	--	--	--	--	--	--	--	--	--
Cadmium	µg/L	5	--	--	<0.01	--	--	--	--	--	--	--	--	--	--
Chromium	µg/L	100	--	--	0.255	--	--	--	--	--	--	--	--	--	--
Cobalt	µg/L	6	--	--	<0.02	--	--	--	--	--	--	--	--	--	--
Copper	µg/L	--	--	--	<0.2	--	--	--	--	--	--	--	--	--	--
Lead	µg/L	15	--	--	<0.05	--	--	--	--	--	--	--	--	--	--
Mercury	µg/L	2	--	--	<0.002	--	--	--	--	--	--	--	--	--	--
Molybdenum	µg/L	100	--	--	1	--	--	--	--	--	--	--	--	--	--
Selenium	µg/L	50	--	--	1.1	--	--	--	--	--	--	--	--	--	--
Thallium	µg/L	2	--	--	<0.1	--	--	--	--	--	--	--	--	--	--
Zinc	µg/L	--	--	--	<0.7	--	--	--	--	--	--	--	--	--	--
Silica (Dissolved)	mg/L	--	--	--	25.2	--	--	--	--	--	--	--	--	--	--
Aluminum	µg/L	--	--	--	<5	--	--	--	--	--	--	--	--	--	--
Boron	mg/L	--	0.109	--	0.03	0.02	--	0.03	--	0.043	--	0.028	<0.009	0.021	--
Calcium	mg/L	--	(79.5) 66	--	59.2	53.7	--	58.4	--	59.8	--	55.2	42.8	43	--
Lithium	mg/L	0.04	--	--	0.00413	--	--	--	--	--	--	--	--	--	--
Magnesium	mg/L	--	--	--	20.4	--	--	--	--	--	--	--	--	--	--
Manganese	mg/L	--	--	--	0.001	--	--	--	--	--	--	--	--	--	--
Potassium	mg/L	--	--	--	0.7	--	--	--	--	--	--	--	--	--	--
Sodium	mg/L	--	--	--	32.9	--	--	--	--	--	--	--	--	--	--
Strontium	mg/L	--	--	--	0.0909	--	--	--	--	--	--	--	--	--	--
Alkalinity	mg/L	--	--	--	221	--	--	--	--	--	--	--	--	--	--
Bromide	mg/L	--	--	--	0.08	--	--	--	--	0.09	--	--	--	--	--
Chloride	mg/L	--	(29.6) 24	26.6	27.3	28.9	28.7	27.0	--	24.8	--	23.0	16.8	13.8	--
Fluoride	mg/L	4	0.391	--	0.28	0.34	0.33	0.34	0.36	0.35	0.35	0.33	0.39	0.43	0.45
TDS	mg/L	--	(412.7) 343	--	336	344	347	336	--	370	--	330	280	270	--
Sulfate	mg/L	--	(35.08) 35	--	27.8	24.9	--	25.7	--	30.8	--	27.1	17.9	17.7	--
Sulfide	mg/L	--	--	--	<0.2	--	--	--	--	--	--	--	--	--	--
Radium-228	pCi/L	--	--	--	0.161	--	--	--	--	--	--	--	--	--	--
Radium-226	pCi/L	--	--	--	0.0407	--	--	--	--	--	--	--	--	--	--
Radium-226/228	pCi/L	5	--	--	0.2017	--	--	--	--	--	--	--	--	--	--
Copper (Dissolved)	µg/L	--	--	--	1.84	--	--	--	--	--	--	--	--	--	--
Zinc (Dissolved)	µg/L	--	--	--	2	--	--	--	--	--	--	--	--	--	--
Aluminum (Dissolved)	µg/L	--	--	--	<5	--	--	--	--	--	--	--	--	--	--
Iron (Dissolved)	mg/L	--	--	--	<0.02	--	--	--	--	--	--	--	--	--	--
Manganese (Dissolved)	mg/L	--	--	--	<0.0005	--	--	--	--	--	--	--	--	--	--

**Table A-1**  
**Summary of Analytical Data**  
**CCR Landfill**  
**Rockport Plant, Rockport, Indiana**

**MW-21**

Parameter	Units	GWPS (MCL or RSL)	Appendix III UPL	6/9/2016	7/20/2016	9/21/2016	11/17/2016	1/11/2017	3/8/2017	5/9/2017	7/19/2017	10/4/2017	1/3/2018	6/6/2018	8/16/2018	11/13/2018	2/13/2019	5/22/2019
<b>Field Parameters</b>																		
Elevation	ft NGVD	--	--	369.26	368.97	368.94	368.7	366.31	368.06	368.01	368.16	366.64	365.54	369.85	369.32	367.97	368.87	371.17
pH	S.U.	--	6.43 - 8.69	7.89	7.14	7.45	7.26	7.7	7.64	8.42	6.98	7.16	7.84	7.55	7.52	7.2	7.55	7.34
Specific Conductance	µmhos/cm	--	--	581	542	513	495	370	557	383	431	553	568	802	614	434	435	481
Turbidity	NTU	--	--	2.02	1.41	0.94	1.83	3.99	16	24.3	6.25	10.3	1.3	0.91	0	17.03	2.8	0
Dissolved Oxygen	mg/L	--	--	1.54	7.64	1.96	3.62	--	10.86	1.97	22.85	0.71	1.12	1.1	0.06	0.13	10	0.71
Temperature	°C	--	--	15.88	15.93	17.11	15.97	14.38	14.74	15.42	16.34	15.68	11.06	15.3	16.03	14.25	14.3	16.09
ORP	mV	--	--	65.9	29.8	-29.6	-11.6	161.9	-52.8	156.9	-180.6	-63.4	-51.8	-55.4	-46	36.8	-17	-83.8
<b>Laboratory Parameters</b>																		
Antimony	µg/L	6	--	0.06	0.06	0.07	0.13	0.1	0.1	0.15	0.11	--	--	--	--	0.02	--	0.03
Arsenic	µg/L	10	--	0.64	0.68	0.55	0.61	0.65	0.74	0.9	0.76	--	--	--	--	0.49	--	0.4
Barium	µg/L	2000	--	78.5	84	67.1	60.1	59.4	58.4	59.3	62.9	--	--	--	--	95	--	102
Beryllium	µg/L	4	--	<0.005	0.006	<0.005	<0.005	<0.005	0.01	0.022	0.02	--	--	--	--	<0.02	--	<0.02
Cadmium	µg/L	5	--	0.03	0.05	0.05	0.07	0.16	0.22	0.09	0.05	--	--	--	--	0.04	--	0.003
Chromium	µg/L	100	--	0.2	0.6	0.1	0.143	0.154	1.01	0.829	0.567	--	--	--	--	0.327	--	0.06
Cobalt	µg/L	6	--	0.606	0.76	0.415	0.26	0.28	0.581	1.28	0.995	--	--	--	--	0.492	--	0.347
Copper	µg/L	--	--	--	--	--	--	--	--	--	2.21	1.82	--	0.2	--	1.52	--	0.24
Lead	µg/L	15	--	0.208	0.454	0.178	0.231	0.383	0.588	1.39	1.19	--	--	--	--	0.467	--	0.143
Mercury	µg/L	2	--	<0.002	<0.002	<0.002	<0.002	<0.002	<0.002	0.002	<0.002	--	--	--	--	--	--	<0.002
Molybdenum	µg/L	100	--	4.91	5	4.21	3.14	2.07	2.06	2.17	2.07	--	--	--	--	2	--	2.13
Selenium	µg/L	50	--	0.7	0.7	0.6	0.4	0.2	0.2	0.4	0.2	--	--	--	--	0.2	--	0.05
Thallium	µg/L	2	--	0.051	0.04	0.04	0.02	0.03	0.03	0.04	0.064	--	--	--	--	<0.1	--	<0.1
Zinc	µg/L	--	--	--	--	--	--	--	--	--	4.4	3.4	--	20.8	--	35.2	--	7.4
Silica (Dissolved)	mg/L	--	--	--	--	--	--	--	--	16.3	16.8	18.9	--	16.3	--	16.9	--	15.9
Aluminum	µg/L	--	--	--	--	--	--	--	--	--	315	244	--	9.39	--	91.9	--	6.25
Boron	mg/L	--	0.043	0.019	0.009	0.025	0.013	<0.002	0.024	0.034	0.025	0.03	--	0.052	0.03	0.05	<0.02	<0.02
Calcium	mg/L	--	(79.5) 78	74	67.5	66.8	73.9	63.9	71.5	71	68.9	72.5	--	72.7	--	64.8	--	64.3
Lithium	mg/L	0.04	--	0.005	0.021	0.002	0.006	0.007	0.005	0.007	<0.0002	--	--	--	--	<0.009	--	<0.009
Magnesium	mg/L	--	--	--	--	--	--	--	22.8	23.6	22.8	23.7	--	23.7	--	21.2	--	20.4
Manganese	mg/L	--	--	--	--	--	--	--	--	--	0.463	--	--	0.564	--	0.576	--	0.699
Potassium	mg/L	--	--	--	--	--	--	--	1.09	1.2	1.01	1.05	--	1.14	--	0.89	--	0.92
Sodium	mg/L	--	--	--	--	--	--	--	14.7	15.3	15.8	16.8	--	16.9	--	15.3	--	13.5
Strontium	mg/L	--	--	--	--	--	--	--	0.0919	0.0977	0.0885	0.0946	--	0.0959	--	0.0864	--	0.083
Alkalinity	mg/L	--	--	--	--	--	--	--	223	218	236	252	--	254	--	247	--	241
Bromide	mg/L	--	--	--	--	--	--	--	0.05	0.071	0.072	0.075	--	0.077	--	0.06	--	0.05
Chloride	mg/L	--	34	28.6	29.7	28	25.8	27.1	25.8	28.6	29.7	29.8	28.8	31.8	31.5	27.9	31.5	25.4
Fluoride	mg/L	4	0.371	0.3	0.33	0.31	0.36	0.3	0.31	0.31	0.28	0.28	--	0.32	--	0.32	--	0.32
TDS	mg/L	--	(412.7) 375	332	363	330	326	314	312	343	346	343	--	356	--	308	--	328
Sulfate	mg/L	--	(48.53) 49	42.9	54.7	41.1	36.9	39.2	39.2	42.4	44.1	45.5	--	43.2	--	39	--	39.2
Sulfide	mg/L	--	--	--	--	--	--	--	--	--	<0.4	--	--	<0.4	--	<0.1	--	<0.1
Radium-228	pCi/L	--	--	-0.0463	0.62	0.241	0.137	0.648	0.146	0.163	0.195	--	--	--	--	0.291	--	0.451
Radium-226	pCi/L	--	--	0.398	0.342	0.267	0.288	0.197	0.289	0.328	0.341	--	--	--	--	0.258	--	0.194
Radium-226/228	pCi/L	5	--	0.3517	0.962	0.508	0.425	0.845	0.435	0.491	0.536	--	--	--	--	0.549	--	0.645
Copper (Dissolved)	µg/L	--	--	--	--	--	--	--	--	--	0.28	--	--	1.96	--	0.2	--	0.64
Zinc (Dissolved)	µg/L	--	--	--	--	--	--	--	--	--	2.3	--	--	21.7	--	2	--	0.9
Aluminum (Dissolved)	µg/L	--	--	--	--	--	--	--	--	--	2	--	--	154	--	<1	--	1
Iron (Dissolved)	mg/L	--	--	--	--	--	--	--	0.053	0.016	0.03	0.054	--	0.238	--	0.037	--	0.02
Manganese (Dissolved)	mg/L	--	--	--	--	--	--	--	0.258	0.331	0.333	0.323	--	0.563	--	0.565	--	0.643

**Table A-1**  
**Summary of Analytical Data**  
**CCR Landfill**  
**Rockport Plant, Rockport, Indiana**

**MW-21**

Parameter	Units	GWPS (MCL or RSL)	Appendix III UPL	11/14/2019	5/18/2020	11/11/2020	5/27/2021	11/11/2021	5/12/2022	7/19/2022	11/2/2022	2/7/2023
<b>Field Parameters</b>												
Elevation	ft NGVD	--	--	371.18	369.44	370.65	369.39	369.17	369.97	370.3	369.82	368.48
pH	S.U.	--	6.43 - 8.69	7.39	7.8	6.86	9.66	6.99	7.46	6.88	7.05	7.34
Specific Conductance	µmhos/cm	--	--	576	420	558	510	647	700	669	641	671
Turbidity	NTU	--	--	4.1	2.08	2.72	0	0	1.87	5.31	0	1.12
Dissolved Oxygen	mg/L	--	--	0.33	5.14	7.66	0	0.06	4.49	0	0.66	0.03
Temperature	°C	--	--	15.93	15.94	4.84	16.6	14.51	16.3	17.11	15.24	13.62
ORP	mV	--	--	-115	-58	25	-95	-43	-54	-71	-57	-88
<b>Laboratory Parameters</b>												
Antimony	µg/L	6	--	0.05	--	--	--	--	--	--	--	--
Arsenic	µg/L	10	--	0.39	--	--	--	--	--	--	--	--
Barium	µg/L	2000	--	90.8	--	--	--	--	--	--	--	--
Beryllium	µg/L	4	--	<0.02	--	--	--	--	--	--	--	--
Cadmium	µg/L	5	--	0.12	--	--	--	--	--	--	--	--
Chromium	µg/L	100	--	0.1	--	--	--	--	--	--	--	--
Cobalt	µg/L	6	--	0.141	--	--	--	--	--	--	--	--
Copper	µg/L	--	--	<0.2	--	--	--	--	--	--	--	--
Lead	µg/L	15	--	0.07	--	--	--	--	--	--	--	--
Mercury	µg/L	2	--	<0.002	--	--	--	--	--	--	--	--
Molybdenum	µg/L	100	--	2.14	--	--	--	--	--	--	--	--
Selenium	µg/L	50	--	0.9	--	--	--	--	--	--	--	--
Thallium	µg/L	2	--	<0.1	--	--	--	--	--	--	--	--
Zinc	µg/L	--	--	1	--	--	--	--	--	--	--	--
Silica (Dissolved)	mg/L	--	--	15	--	--	--	--	--	--	--	--
Aluminum	µg/L	--	--	<5	--	--	--	--	--	--	--	--
Boron	mg/L	--	0.043	0.01	<0.02	<0.02	0.013	0.013	<0.009	--	0.013	--
Calcium	mg/L	--	(79.5) 78	63.4	61.9	66.6	70.9	72.1	78	--	79.8	76.7
Lithium	mg/L	0.04	--	0.00402	--	--	--	--	--	--	--	--
Magnesium	mg/L	--	--	19.4	--	--	--	--	--	--	--	--
Manganese	mg/L	--	--	0.272	--	--	--	--	--	--	--	--
Potassium	mg/L	--	--	0.9	--	--	--	--	--	--	--	--
Sodium	mg/L	--	--	13.2	--	--	--	--	--	--	--	--
Strontium	mg/L	--	--	0.0803	--	--	--	--	--	--	--	--
Alkalinity	mg/L	--	--	208	--	--	--	--	--	--	--	--
Bromide	mg/L	--	--	0.04	--	--	0.06	--	--	--	--	--
Chloride	mg/L	--	34	23.3	24.4	24.3	29.2	31.7	51.3	58.8	57.2	55
Fluoride	mg/L	4	0.371	0.33	0.36	0.37	0.35	0.32	0.3	--	0.31	--
TDS	mg/L	--	(412.7) 375	296	297	296	350	340	380	--	390	380
Sulfate	mg/L	--	(48.53) 49	39.3	40.5	38.6	40.8	37.2	41.1	--	40.3	--
Sulfide	mg/L	--	--	<0.2	--	--	--	--	--	--	--	--
Radium-228	pCi/L	--	--	0.191	--	--	--	--	--	--	--	--
Radium-226	pCi/L	--	--	0.0689	--	--	--	--	--	--	--	--
Radium-226/228	pCi/L	5	--	0.2599	--	--	--	--	--	--	--	--
Copper (Dissolved)	µg/L	--	--	1.08	--	--	--	--	--	--	--	--
Zinc (Dissolved)	µg/L	--	--	2	--	--	--	--	--	--	--	--
Aluminum (Dissolved)	µg/L	--	--	<5	--	--	--	--	--	--	--	--
Iron (Dissolved)	mg/L	--	--	<0.02	--	--	--	--	--	--	--	--
Manganese (Dissolved)	mg/L	--	--	0.251	--	--	--	--	--	--	--	--

**Table A-1**  
**Summary of Analytical Data**  
**CCR Landfill**  
**Rockport Plant, Rockport, Indiana**

**MW-2D**

Parameter	Units	GWPS (MCL or RSL)	Appendix III UPL	6/9/2016	7/20/2016	9/21/2016	11/17/2016	1/11/2017	3/8/2017	5/9/2017	7/19/2017	10/4/2017	6/7/2018	8/16/2018	11/12/2018	2/13/2019	5/22/2019	7/24/2019
<b>Field Parameters</b>																		
Elevation	ft NGVD	--	--	369.22	368.96	368.9	368.68	366.41	368.04	367.96	367.95	366.6	369.84	369.25	367.91	368.89	371.01	371.37
pH	S.U.	--	6.45 -8.63	7.86	7.47	7.29	7.1	7.4	7.39	7.3	8.51	7.24	7.55	7.33	7.36	7.32	7.25	6.28
Specific Conductance	µmhos/cm	--	--	586	524	551	516	386	568	388	516	428	460	830	464	391	803	834
Turbidity	NTU	--	--	2.31	3.15	3.5	0.79	3.45	2.67	2.32	1.72	1.82	5.05	0	5.4	2.1	1.25	3
Dissolved Oxygen	mg/L	--	--	0.45	0.31	1.77	0.31	5.47	0.79	0.87	0.45	0.84	6.83	0.74	0.86	0.37	2.29	0.9
Temperature	°C	--	--	15.8	15.79	19.32	15.58	14.22	14.45	15.65	16.06	15.71	15.35	17.83	14.61	13.7	15.57	15.8
ORP	mV	--	--	-2.7	-168.3	45	-0.7	206.9	-87.3	143.6	-24.8	-41	32.3	-24	-25.4	-164	-71.2	8
<b>Laboratory Parameters</b>																		
Antimony	µg/L	6	--	0.03	0.06	0.02	0.02	0.03	0.03	0.04	0.02	--	--	--	0.03	--	<0.02	--
Arsenic	µg/L	10	--	0.78	0.82	0.81	0.61	0.62	0.59	0.65	0.62	--	--	--	0.58	--	0.53	--
Barium	µg/L	2000	--	185	195	180	172	157	160	159	169	--	--	--	190	--	248	--
Beryllium	µg/L	4	--	<0.005	0.006	0.007	<0.005	<0.005	<0.005	<0.004	<0.004	--	--	--	<0.02	--	<0.02	--
Cadmium	µg/L	5	--	0.12	0.12	0.07	0.1	0.26	0.09	0.08	0.08	--	--	--	0.17	--	0.3	--
Chromium	µg/L	100	--	0.2	0.4	0.3	0.05	0.277	0.562	0.188	0.162	--	--	--	0.2	--	<0.04	--
Cobalt	µg/L	6	--	0.473	0.439	0.425	0.212	0.327	0.252	0.335	0.353	--	--	--	0.5	--	0.488	--
Copper	µg/L	--	--	--	--	--	--	--	--	--	0.16	1.96	2.09	--	0.22	--	0.18	--
Lead	µg/L	15	--	0.648	0.359	0.247	0.021	0.378	0.045	0.144	0.075	--	--	--	0.14	--	0.129	--
Mercury	µg/L	2	--	<0.002	<0.002	<0.002	<0.002	<0.002	<0.002	<0.002	<0.002	--	--	--	--	--	<0.002	--
Molybdenum	µg/L	100	--	2.11	2.16	1.97	2.09	1.8	2.13	1.9	1.89	--	--	--	2	--	2	--
Selenium	µg/L	50	--	<0.03	<0.03	0.05	0.09	0.08	0.03	0.06	0.04	--	--	--	<0.03	--	<0.03	--
Thallium	µg/L	2	--	0.02	0.02	0.03	0.01	0.02	0.02	0.02	0.02	--	--	--	<0.1	--	<0.1	--
Zinc	µg/L	--	--	--	--	--	--	--	--	--	1	6	3.5	--	0.9	--	533	--
Silica (Dissolved)	mg/L	--	--	--	--	--	--	--	--	17.5	17.9	20.5	17.4	--	17.8	--	17.1	--
Aluminum	µg/L	--	--	--	--	--	--	--	--	--	17.5	20.7	70.5	--	15.4	--	3	--
Boron	mg/L	--	0.074	<0.002	0.01	0.013	0.014	<0.002	0.03	0.027	0.073	0.041	0.076	0.038	0.07	--	<0.02	--
Calcium	mg/L	--	(79.5) 81	75.6	65.8	66.7	73.9	64.2	74.2	70.8	64.7	67.7	78.6	--	72.4	--	98.5	114
Lithium	mg/L	0.04	--	0.002	0.018	0.002	0.007	0.007	0.008	0.011	0.0006	--	--	--	<0.009	--	0.02	--
Magnesium	mg/L	--	--	--	--	--	--	--	24.3	23.9	21.9	22.6	26.4	--	24.5	--	32.2	--
Manganese	mg/L	--	--	--	--	--	--	--	--	--	0.657	--	0.943	--	0.717	--	0.941	--
Potassium	mg/L	--	--	--	--	--	--	--	1.17	1.21	1.32	1.1	1.28	--	0.99	--	1.2	--
Sodium	mg/L	--	--	--	--	--	--	--	17.3	16.9	16	15.8	16.4	--	14.8	--	20.7	--
Strontium	mg/L	--	--	--	--	--	--	--	0.104	0.104	0.0894	0.0952	0.111	--	0.102	--	0.138	--
Alkalinity	mg/L	--	--	249	248	--	--	--	249	248	261	248	263	--	247	--	261	--
Bromide	mg/L	--	--	--	--	--	--	--	0.06	0.079	0.156	0.083	0.073	--	<0.04	--	0.08	--
Chloride	mg/L	--	132	24.2	24.2	22.8	22.2	22.3	21.7	23.1	23	22.4	43.1	93.0 ?	51.3	40.9	135	156
Fluoride	mg/L	4	0.222	0.19	0.21	0.2	0.19	0.19	0.2	0.21	0.18	0.2	0.22	--	0.2	--	0.18	--
TDS	mg/L	--	506	341	339	338	327	318	318	343	340	332	361	--	348	--	531	540
Sulfate	mg/L	--	(46.44) 46	42.1	44.2	39.6	35.4	38.3	37.6	40.5	40.5	42.3	39.8	--	36.1	--	33.3	--
Sulfide	mg/L	--	--	--	--	--	--	--	--	--	<0.4	--	<0.4	--	<0.1	--	<0.1	--
Radium-228	pCi/L	--	--	0.0495	0.195	0.451	0.473	0.506	1.11	0.0264	0.257	--	--	--	0.0387	--	0.553	--
Radium-226	pCi/L	--	--	-0.0267	0.133	-0.00345	1.77	0.772	0.185	0.429	0.115	--	--	--	0.245	--	0.207	--
Radium-226/228	pCi/L	5	--	0.0228	0.328	0.44755	2.243	1.278	1.295	0.4554	0.372	--	--	--	0.2837	--	0.76	--
Copper (Dissolved)	µg/L	--	--	--	--	--	--	--	--	--	0.11	--	0.12	--	0.11	--	0.39	--
Zinc (Dissolved)	µg/L	--	--	--	--	--	--	--	--	--	0.8	--	0.5	--	1	--	3	--
Aluminum (Dissolved)	µg/L	--	--	--	--	--	--	--	--	--	2.14	--	2.75	--	<1	--	1	--
Iron (Dissolved)	mg/L	--	--	--	--	--	--	--	<0.0004	<0.0004	0.055	0.017	0.005	--	0.007	--	0.009	--
Manganese (Dissolved)	mg/L	--	--	--	--	--	--	--	0.565	0.602	0.662	0.619	0.621	--	0.702	--	0.948	--

**Table A-1**  
**Summary of Analytical Data**  
**CCR Landfill**  
**Rockport Plant, Rockport, Indiana**

**MW-2D**

Parameter	Units	GWPS (MCL or RSL)	Appendix III UPL	9/11/2019	11/14/2019	2/18/2020	5/18/2020	7/15/2020	11/11/2020	2/3/2021	5/27/2021	8/5/2021	11/11/2021	2/15/2022	5/12/2022	7/20/2022	11/2/2022	2/8/2023
<b>Field Parameters</b>																		
Elevation	ft NGVD	--	--	----	371.11	----	369.47	370.67	370.61	368.29	369.31	369.43	369.03	368.45	369.81	370.2	369.72	368.38
pH	S.U.	--	6.45 -8.63	7.15	7.3	7.08	7.76	7.26	7.22	7.34	9.45	7.2	6.83	7.17	7.28	7.07	7.02	7.25
Specific Conductance	µmhos/cm	--	--	705	726	1377	617	781	725	674	664	734	943	951	1050	1050	989	980
Turbidity	NTU	--	--	1.9	9.2	2.13	2.92	0.88	1.35	1	0	6.94	0	0	0.2	2.33	0	0.4
Dissolved Oxygen	mg/L	--	--	0.58	0.3	0.57	0.07	0	0	0.2	5.72		0.26	--	0.11	0.76	0.49	0.36
Temperature	°C	--	--	16.5	14.94	12.75	15.06	15.56	14.25	13.8	16.69	15.82	15.73	14	16.7	19.42	15.34	13.53
ORP	mV	--	--	-109	-73	-76.4	-90	-40	-113	-145	-85	-133	-63	-100	-58	-36	-47	-109
<b>Laboratory Parameters</b>																		
Antimony	µg/L	6	--	--	0.04	--	--	--	--	--	--	--	--	--	--	--	--	--
Arsenic	µg/L	10	--	--	0.62	--	--	--	--	--	--	--	--	--	--	--	--	--
Barium	µg/L	2000	--	--	193	--	--	--	--	--	--	--	--	--	--	--	--	--
Beryllium	µg/L	4	--	--	<0.02	--	--	--	--	--	--	--	--	--	--	--	--	--
Cadmium	µg/L	5	--	--	0.19	--	--	--	--	--	--	--	--	--	--	--	--	--
Chromium	µg/L	100	--	--	0.334	--	--	--	--	--	--	--	--	--	--	--	--	--
Cobalt	µg/L	6	--	--	0.537	--	--	--	--	--	--	--	--	--	--	--	--	--
Copper	µg/L	--	--	--	0.4	--	--	--	--	--	--	--	--	--	--	--	--	--
Lead	µg/L	15	--	--	0.416	--	--	--	--	--	--	--	--	--	--	--	--	--
Mercury	µg/L	2	--	--	<0.002	--	--	--	--	--	--	--	--	--	--	--	--	--
Molybdenum	µg/L	100	--	--	2.28	--	--	--	--	--	--	--	--	--	--	--	--	--
Selenium	µg/L	50	--	--	0.04	--	--	--	--	--	--	--	--	--	--	--	--	--
Thallium	µg/L	2	--	--	<0.1	--	--	--	--	--	--	--	--	--	--	--	--	--
Zinc	µg/L	--	--	--	2	--	--	--	--	--	--	--	--	--	--	--	--	--
Silica (Dissolved)	mg/L	--	--	--	16.5	--	--	--	--	--	--	--	--	--	--	--	--	--
Aluminum	µg/L	--	--	--	10	--	--	--	--	--	--	--	--	--	--	--	--	--
Boron	mg/L	--	0.074	--	0.02	--	<0.02	--	<0.02	--	0.012	--	0.011	--	<0.009	--	0.012	--
Calcium	mg/L	--	(79.5) 81	103	76.9	--	88.7	--	92.2	--	88.5	--	96.3	--	114	--	105	--
Lithium	mg/L	0.04	--	--	0.00298	--	--	--	--	--	--	--	--	--	--	--	--	--
Magnesium	mg/L	--	--	--	24.7	--	--	--	--	--	--	--	--	--	--	--	--	--
Manganese	mg/L	--	--	--	0.855	--	--	--	--	--	--	--	--	--	--	--	--	--
Potassium	mg/L	--	--	--	1	--	--	--	--	--	--	--	--	--	--	--	--	--
Sodium	mg/L	--	--	--	16.9	--	--	--	--	--	--	--	--	--	--	--	--	--
Strontium	mg/L	--	--	--	0.108	--	--	--	--	--	--	--	--	--	--	--	--	--
Alkalinity	mg/L	--	--	--	252	--	--	--	--	--	--	--	--	--	--	--	--	--
Bromide	mg/L	--	--	--	0.06	--	--	--	--	--	0.07	--	--	--	--	--	--	--
Chloride	mg/L	--	132	110	56.5	76.3	93.6	96.2	92.2	74.2	82.9	94.2	135	159	184	175	196	162
Fluoride	mg/L	4	0.222	SSI 1	0.18	--	0.21	0.2	0.20	--	0.21	--	0.2	--	0.2	--	0.21	--
TDS	mg/L	--	506	443	356	--	399	411	395	400	440	420	470	--	580	650	630	550
Sulfate	mg/L	--	(46.44) 46	--	38.9	--	36.2	--	35.1	--	37.6	--	33.3	--	39.1	--	39	--
Sulfide	mg/L	--	--	--	<0.2	--	--	--	--	--	--	--	--	--	--	--	--	--
Radium-228	pCi/L	--	--	--	0.803	--	--	--	--	--	--	--	--	--	--	--	--	--
Radium-226	pCi/L	--	--	--	0.334	--	--	--	--	--	--	--	--	--	--	--	--	--
Radium-226/228	pCi/L	5	--	--	1.137	--	--	--	--	--	--	--	--	--	--	--	--	--
Copper (Dissolved)	µg/L	--	--	--	1.64	--	--	--	--	--	--	--	--	--	--	--	--	--
Zinc (Dissolved)	µg/L	--	--	--	2	--	--	--	--	--	--	--	--	--	--	--	--	--
Aluminum (Dissolved)	µg/L	--	--	--	<5	--	--	--	--	--	--	--	--	--	--	--	--	--
Iron (Dissolved)	mg/L	--	--	--	<0.02	--	--	--	--	--	--	--	--	--	--	--	--	--
Manganese (Dissolved)	mg/L	--	--	--	0.8	--	--	--	--	--	--	--	--	--	--	--	--	--



**Table A-1**  
**Summary of Analytical Data**  
**CCR Landfill**  
**Rockport Plant, Rockport, Indiana**

**MW-5S**

Parameter	Units	GWPS (MCL or RSL)	Appendix III UPL	11/13/2018	11/10/2020	5/27/2021	11/12/2021	5/12/2022	11/3/2022
<b>Field Parameters</b>									
Elevation	ft NGVD	--	--	392.55	391.70	393.08	391.14	393.96	391.21
pH	S.U.	--	7.56	7.56	6.77	7.59	6.64	7.33	--
Specific Conductance	µmhos/cm	--	--	1202	2050	826	1800	1419	--
Turbidity	NTU	--	--	0.43	6.72	31.76	0	1.8	--
Dissolved Oxygen	mg/L	--	--	1.09	4	7.3	0.44	4.83	--
Temperature	°C	--	--	12.53	16.51	18.5	13.88	18.1	--
ORP	mV	--	--	71.3	11	-76	101	4.1	--
<b>Laboratory Parameters</b>									
Antimony	µg/L	6	--	0.1	--	--	--	--	--
Arsenic	µg/L	10	--	0.85	--	--	--	--	--
Barium	µg/L	2000	--	158	--	--	--	--	--
Beryllium	µg/L	4	--	<0.02	--	--	--	--	--
Cadmium	µg/L	5	--	0.08	--	--	--	--	--
Chromium	µg/L	100	--	<0.04	--	--	--	--	--
Cobalt	µg/L	6	--	8.15	--	--	--	--	--
Copper	µg/L	--	--	0.43	--	--	--	--	--
Lead	µg/L	15	--	0.05	--	--	--	--	--
Mercury	µg/L	2	--	--	--	--	--	--	--
Molybdenum	µg/L	100	--	1	--	--	--	--	--
Selenium	µg/L	50	--	0.8	--	--	--	--	--
Thallium	µg/L	2	--	<0.1	--	--	--	--	--
Zinc	µg/L	--	--	5	--	--	--	--	--
Silica (Dissolved)	mg/L	--	--	21.5	--	--	--	--	--
Aluminum	µg/L	--	--	2	--	--	--	--	--
Boron	mg/L	--	0.102	0.102	0.057	0.07	0.059	0.055	0.091
Calcium	mg/L	--	86.3	86.3	93.5	71.5	96.9	77.7	73.3
Lithium	mg/L	0.04	--	<0.009	--	--	--	--	--
Magnesium	mg/L	--	--	22.2	--	--	--	--	--
Manganese	mg/L	--	--	0.522	--	--	--	--	--
Potassium	mg/L	--	--	1.78	--	--	--	--	--
Sodium	mg/L	--	--	188	--	--	--	--	--
Strontium	mg/L	--	--	0.3	--	--	--	--	--
Alkalinity	mg/L	--	--	229	--	--	--	--	--
Bromide	mg/L	--	--	1.05	--	0.38	--	--	--
Chloride	mg/L	--	364	364	451	147	420	355	131
Fluoride	mg/L	4	0.21	0.21	0.23	0.24	0.19	0.24	0.2
TDS	mg/L	--	840	840	1030	580	970	860	520
Sulfate	mg/L	--	41.2	41.2	47.1	52.6	46.4	38.2	64.4
Sulfide	mg/L	--	--	<0.1	--	--	--	--	--
Radium-228	pCi/L	--	--	0.915	--	--	--	--	--
Radium-226	pCi/L	--	--	0.799	--	--	--	--	--
Radium-226/228	pCi/L	5	--	1.714	--	--	--	--	--
Copper (Dissolved)	µg/L	--	--	0.11	--	--	--	--	--
Zinc (Dissolved)	µg/L	--	--	6.1	--	--	--	--	--
Aluminum (Dissolved)	µg/L	--	--	2	--	--	--	--	--
Iron (Dissolved)	mg/L	--	--	0.01	--	--	--	--	--
Manganese (Dissolved)	mg/L	--	--	0.555	--	--	--	--	--

**Table A-1**  
**Summary of Analytical Data**  
**CCR Landfill**  
**Rockport Plant, Rockport, Indiana**

**MW-6S**

Parameter	Units	GWPS (MCL or RSL)	Appendix III UPL	7/18/2016	9/20/2016	11/16/2016	1/10/2017	3/8/2017	5/8/2017	7/18/2017	10/3/2017	6/5/2018	8/15/2018	9/26/2018	11/1/2018	11/14/2018	12/12/2018	5/23/2019
<b>Field Parameters</b>																		
Elevation	ft NGVD	--	--	369.59	368.99	368.14	367.39	367.54	367.81	368.48	367.6	369.94	370.04	368.35	368.89	368.72	368.4	372.52
pH	S.U.	--	7.9	7.5	7.4	8.1	7.9	7.9	7.6	7.7	7.3	7.52	7.7	7.9	7.31	7.91	7.46	7.42
Specific Conductance	µmhos/cm	--	--	401	430	741	360	300	441	292	347	330	483	321	430	221	464	473
Turbidity	NTU	--	--	1	0.5	1	2	1	1	1	1	0.47	0	8	0.51	0.4	0.53	1.4
Dissolved Oxygen	mg/L	--	--	7.1	5.7	1	6	5	5	7	7	5.82	8.1	5.1	7.53	5.5	4.42	6.4
Temperature	°C	--	--	16.8	19	15	14.8	14.7	15.5	15.2	16.4	16.28	16	15.5	15.04	14.4	14.71	16.6
ORP	mV	--	--	53	71	258	146	36	49	74	0.3	-9.3	155	133	115.3	126	196	70
<b>Laboratory Parameters</b>																		
Antimony	µg/L	6	--	0.03	0.03	0.03	0.03	0.03	0.03	0.02	--	--	0.03	0.03	0.02	0.03	0.03	0.03
Arsenic	µg/L	10	--	0.26	0.26	0.26	0.28	0.26	0.28	0.27	--	--	0.25	0.25	0.23	0.23	0.24	0.22
Barium	µg/L	2000	--	13.6	13.6	14.1	14.8	15.8	15.4	14.3	--	--	14.8	13.5	12.1	11.8	13.4	15.9
Beryllium	µg/L	4	--	0.005	<0.005	<0.005	<0.005	<0.005	<0.004	<0.004	--	--	<0.004	<0.02	<0.02	<0.02	<0.02	<0.02
Cadmium	µg/L	5	--	0.25	0.02	0.02	0.008	0.05	0.009	0.04	--	--	0.06	0.04	0.01	<0.01	<0.01	0.03
Chromium	µg/L	100	--	0.4	0.3	0.2	0.599	1.37	0.583	0.291	--	--	0.42	0.265	0.221	0.218	0.212	0.285
Cobalt	µg/L	6	--	0.052	0.019	0.027	0.045	0.049	0.061	0.026	--	--	0.039	<0.02	<0.02	<0.02	<0.02	<0.02
Copper	µg/L	--	--	--	--	--	--	--	--	0.37	0.31	0.46	0.42	0.29	0.17	0.18	0.26	0.51
Lead	µg/L	15	--	0.074	0.034	0.05	0.032	0.113	0.083	0.056	--	--	0.247	0.03	<0.02	0.02	<0.02	0.04
Mercury	µg/L	2	--	<0.002	<0.002	<0.002	<0.002	<0.002	<0.002	<0.002	--	--	--	--	--	--	--	<0.002
Molybdenum	µg/L	100	--	3.28	3.34	2.8	2.93	3.29	2.73	4.36	--	--	2.22	2.37	2.38	2.18	2.2	2
Selenium	µg/L	50	--	0.3	0.2	0.3	0.4	0.7	0.8	0.4	--	--	0.4	0.2	0.2	0.2	0.4	0.6
Thallium	µg/L	2	--	0.01	<0.01	<0.01	0.01	<0.01	<0.01	<0.01	--	--	0.01	<0.1	<0.1	<0.1	<0.1	<0.1
Zinc	µg/L	--	--	--	--	--	--	--	--	1	0.5	2.5	1	0.7	<0.7	1	2	<0.7
Silica (Dissolved)	mg/L	--	--	--	--	--	--	--	14.4	14.6	16.9	15.4	15.2	16.8	15.3	15.2	15.9	15.8
Aluminum	µg/L	--	--	--	--	--	--	--	--	8.57	17.8	10.4	13.8	3	2	5.28	3	2
Boron	mg/L	--	0.012	0.014	0.012	0.028	0.006	0.032	0.051	0.078	0.094	0.09	0.101	0.08	0.04	0.04	0.102	0.02
Calcium	mg/L	--	46.1	46.3	44.4	50.8	47.8	53.2	50.3	47	44.8	45.2	52.8	44.1	42.3	38.8	46.8	52.5
Lithium	mg/L	0.04	--	0.015	0.004	0.006	0.014	0.009	0.011	<0.0002	--	--	0.005	0.02	<0.009	0.01	<0.009	0.02
Magnesium	mg/L	--	--	--	--	--	--	23.3	23.5	20.9	19.8	19.3	24	18.8	19.3	17.5	20.8	22.9
Manganese	mg/L	--	--	--	--	--	--	--	--	0.0007	--	0.0024	0.0021	<0.0002	0.0007	0.0002	0.0003	0.0003
Potassium	mg/L	--	--	--	--	--	--	0.7	0.75	0.82	0.78	0.57	0.91	0.71	0.5	0.92	0.86	0.62
Sodium	mg/L	--	--	--	--	--	--	38.9	34.9	26.3	23.2	15.6	25.6	26.1	22	20.2	23.3	25.5
Strontium	mg/L	--	--	--	--	--	--	0.0661	0.067	0.0574	0.0548	0.0555	0.065	0.051	0.0519	0.0524	0.0595	0.691
Alkalinity	mg/L	--	--	272	--	--	--	260	272	241	249	237	267	241	230	242	247	264
Bromide	mg/L	--	--	--	--	--	--	<0.02	0.072	<0.05	0.04	0.03	0.04	<0.04	<0.04	<0.04	<0.04	<0.04
Chloride	mg/L	--	8.44	8.35	6.04	7.04	7.03	3.32	8.68	4.88	3.28	2.38	11.9	6.83	3.52	3.91	6.48	9.64
Fluoride	mg/L	4	0.73	0.79	0.73	0.69	0.65	0.25	0.69	0.57	0.71	0.89	0.81	0.84	0.86	0.88	0.88	0.95
TDS	mg/L	--	294	290	266	279	287	296	305	274	261	225	277	261	225	196	240	315
Sulfate	mg/L	--	18.8	18.3	10.9	14.3	14	6.9	17.5	9.6	7.5	3.8	15.6	9.8	4.9	5.2	10	16.8
Sulfide	mg/L	--	--	--	--	--	--	--	--	<0.4	--	<0.4	<0.4	<0.1	<0.1	<0.07	<0.07	<0.1
Radium-228	pCi/L	--	--	0.101	0.798	-0.249	0.501	0.297	-0.337	0.954	--	--	0.328	0.367	0.354	0.387	-0.368	0.343
Radium-226	pCi/L	--	--	0	0.0671	0.202	0.0815	-0.00471	0.12	-0.0229	--	--	0.0553	0.089	0.0398	0.0239	0.0533	0.0431
Radium-226/228	pCi/L	5	--	0.101	0.8651	-0.047	0.5825	0.29229	-0.217	0.954	--	--	0.3833	0.456	0.3938	0.4109	0.0533	0.3861
Copper (Dissolved)	µg/L	--	--	--	--	--	--	--	--	1.85	--	0.4	2.17	1.86	0.14	0.53	0.17	1.22
Zinc (Dissolved)	µg/L	--	--	--	--	--	--	--	--	2.2	--	0.9	3.1	3	0.7	<0.7	2	1
Aluminum (Dissolved)	µg/L	--	--	--	--	--	--	--	--	4.34	--	1	2.51	109	1	2	8.1	1
Iron (Dissolved)	mg/L	--	--	--	--	--	--	<0.0004	<0.0004	<0.0004	0.023	<0.002	0.003	0.163	<0.003	0.005	0.01	<0.003
Manganese (Dissolved)	mg/L	--	--	--	--	--	--	<0.0001	<0.0001	0.0002	0.0007	0.0015	<0.0002	0.0121	0.0003	<0.0002	0.0007	0.0002

**Table A-1**  
**Summary of Analytical Data**  
**CCR Landfill**  
**Rockport Plant, Rockport, Indiana**

**MW-6S**

Parameter	Units	GWPS (MCL or RSL)	Appendix III UPL	11/14/2019	5/19/2020	11/12/2020	5/25/2021	5/13/2022	11/3/2022
<b>Field Parameters</b>									
Elevation	ft NGVD	--	--	370.42	370.70	369.42	368.82	369.24	368.64
pH	S.U.	--	7.9	7.29	7.67	7.1	8	7.29	7.8
Specific Conductance	µmhos/cm	--	--	452	373	366	354	506	411
Turbidity	NTU	--	--	0.21	5.46	1.72	2.9	3.16	11.6
Dissolved Oxygen	mg/L	--	--	5.85	7.17	8.47	3.5	8.19	7.3
Temperature	°C	--	--	14.4	15.47	17.96	16.8	16.31	16.94
ORP	mV	--	--	291.1	150	84	219	228	79
<b>Laboratory Parameters</b>									
Antimony	µg/L	6	--	0.03	--	--	--	--	--
Arsenic	µg/L	10	--	0.23	--	--	--	--	--
Barium	µg/L	2000	--	15	--	--	--	--	--
Beryllium	µg/L	4	--	<0.02	--	--	--	--	--
Cadmium	µg/L	5	--	<0.01	--	--	--	--	--
Chromium	µg/L	100	--	0.284	--	--	--	--	--
Cobalt	µg/L	6	--	<0.02	--	--	--	--	--
Copper	µg/L	--	--	<0.2	--	--	--	--	--
Lead	µg/L	15	--	<0.05	--	--	--	--	--
Mercury	µg/L	2	--	<0.002	--	--	--	--	--
Molybdenum	µg/L	100	--	2	--	--	--	--	--
Selenium	µg/L	50	--	0.4	--	--	--	--	--
Thallium	µg/L	2	--	<0.1	--	--	--	--	--
Zinc	µg/L	--	--	<0.7	--	--	--	--	--
Silica (Dissolved)	mg/L	--	--	15	--	--	--	--	--
Aluminum	µg/L	--	--	<5	--	--	--	--	--
Boron	mg/L	--	0.012	0.01	<0.02	<0.02	0.017	<0.05	0.016
Calcium	mg/L	--	46.1	47.8	43.1	43.0	43.4	46.3	47.8
Lithium	mg/L	0.04	--	0.00645	--	--	--	--	--
Magnesium	mg/L	--	--	20	--	--	--	--	--
Manganese	mg/L	--	--	<0.0005	--	--	--	--	--
Potassium	mg/L	--	--	0.4	--	--	--	--	--
Sodium	mg/L	--	--	29.6	--	--	--	--	--
Strontium	mg/L	--	--	0.0627	--	--	--	--	--
Alkalinity	mg/L	--	--	262	--	--	--	--	--
Bromide	mg/L	--	--	<0.04	--	--	--	--	--
Chloride	mg/L	--	8.44	5.36	1.49	2.07	1.29	2.54	2.88
Fluoride	mg/L	4	0.73	0.9	1.02	1.11	1.21	1.09	1.11
TDS	mg/L	--	294	277	214	225	210	270	280
Sulfate	mg/L	--	18.8	12	1.6	4.4	0.83	6.24	6.01
Sulfide	mg/L	--	--	<0.2	--	--	--	--	--
Radium-228	pCi/L	--	--	-0.011	--	--	--	--	--
Radium-226	pCi/L	--	--	0.0416	--	--	--	--	--
Radium-226/228	pCi/L	5	--	0.0416	--	--	--	--	--
Copper (Dissolved)	µg/L	--	--	0.4	--	--	--	--	--
Zinc (Dissolved)	µg/L	--	--	0.9	--	--	--	--	--
Aluminum (Dissolved)	µg/L	--	--	<5	--	--	--	--	--
Iron (Dissolved)	mg/L	--	--	<0.02	--	--	--	--	--
Manganese (Dissolved)	mg/L	--	--	<0.0005	--	--	--	--	--

**Table A-1**  
**Summary of Analytical Data**  
**CCR Landfill**  
**Rockport Plant, Rockport, Indiana**

**MW-61**

Parameter	Units	GWPS (MCL or RSL)	Appendix III UPL	9/25/2018	10/31/2018	11/15/2018	12/12/2018	5/23/2019	11/14/2019	5/20/2020	11/11/2020	5/25/2021	5/13/2022
<b>Field Parameters</b>													
Elevation	ft NGVD	--	--	369.18	368.75	368.62	368.48	372.32	370.28	370.42	369.32	368.71	369.23
pH	S.U.	--	7.6	7.8	7.25	7.35	7.44	7.66	7.32	7.49	7.58	8.03	7.55
Specific Conductance	µmhos/cm	--	--	332	467	344	458	453	374	431	310	385	372
Turbidity	NTU	--	--	6.5	0.76	0.74	0.25	0.36	0.46	0.4	2.3	9.9	2.32
Dissolved Oxygen	mg/L	--	--	1.7	0.27	2.78	0.79	1.02	2.15	2.34	10	0	9.12
Temperature	°C	--	--	16.4	15.9	14.2	14.71	16.5	14.4	14.57	15.1	17.2	19.69
ORP	mV	--	--	149	24.9	140.5	163	168.8	301.7	188	111	102	236
<b>Laboratory Parameters</b>													
Antimony	µg/L	6	--	0.25	0.25	0.25	0.23	0.23	0.2	--	--	--	--
Arsenic	µg/L	10	--	0.2	0.2	0.19	0.19	0.19	0.19	--	--	--	--
Barium	µg/L	2000	--	31.9	32.2	31.9	30.5	35.8	28.5	--	--	--	--
Beryllium	µg/L	4	--	<0.02	<0.02	<0.02	<0.02	<0.02	<0.02	--	--	--	--
Cadmium	µg/L	5	--	0.11	0.01	0.01	0.01	0.01	0.02	--	--	--	--
Chromium	µg/L	100	--	0.05	0.1	<0.04	0.05	0.07	0.222	--	--	--	--
Cobalt	µg/L	6	--	0.313	0.452	0.42	0.362	0.436	0.525	--	--	--	--
Copper	µg/L	--	--	2.36	0.78	0.92	1.21	0.6	0.7	--	--	--	--
Lead	µg/L	15	--	0.05	0.118	<0.02	<0.02	<0.02	<0.05	--	--	--	--
Mercury	µg/L	2	--	--	--	--	--	<0.002	<0.002	--	--	--	--
Molybdenum	µg/L	100	--	5.31	4.7	4.46	4.17	4.4	4.43	--	--	--	--
Selenium	µg/L	50	--	0.6	0.7	0.8	0.6	0.6	0.4	--	--	--	--
Thallium	µg/L	2	--	<0.1	<0.1	<0.1	<0.1	0.1	<0.1	--	--	--	--
Zinc	µg/L	--	--	3	<0.7	0.7	2	1	1	--	--	--	--
Silica (Dissolved)	mg/L	--	--	19.9	18.1	18.8	18.6	18.1	16.6	--	--	--	--
Aluminum	µg/L	--	--	6.57	5.88	5.54	3	4	<5	--	--	--	--
Boron	mg/L	--	0.06	0.06	0.04	0.03	0.06	<0.02	0.01	<0.02	<0.02	0.016	<0.05
Calcium	mg/L	--	42.2	43.1	42.4	43.1	47.2	47.4	44.7	50.8	46.3	43.5	42.7
Lithium	mg/L	0.04	--	0.01	<0.009	0.034	<0.009	0.01	0.0054	--	--	--	--
Magnesium	mg/L	--	--	13.9	15.1	14.6	16.1	15.7	14	--	--	--	--
Manganese	mg/L	--	--	0.185	0.24	0.247	0.249	0.272	0.276	--	--	--	--
Potassium	mg/L	--	--	0.93	0.76	0.78	0.88	1.13	0.8	--	--	--	--
Sodium	mg/L	--	--	35.7	35.9	32.9	32.7	29.9	26.6	--	--	--	--
Strontium	mg/L	--	--	0.0482	0.0528	0.0549	0.061	0.0622	0.0582	--	--	--	--
Alkalinity	mg/L	--	--	267	259	246	257	278	227	--	--	--	--
Bromide	mg/L	--	--	<0.04	<0.04	<0.04	<0.04	<0.04	<0.04	--	--	--	--
Chloride	mg/L	--	5.18	2.91	3.47	3.94	3.84	2.7	2.26	3.09	2.52	1.77	7.75
Fluoride	mg/L	4	0.89	0.88	0.86	0.86	0.86	0.85	0.89	0.94	1.04	1.05	1.00
TDS	mg/L	--	281	274	285	248	245	268	224	229	211	220	230
Sulfate	mg/L	--	9.9	5.4	4.9	6.3	7.3	4.1	4.1	7.1	5.6	3.38	15.5
Sulfide	mg/L	--	--	<0.1	<0.1	<0.07	<0.07	<0.1	<0.2	--	--	--	--
Radium-228	pCi/L	--	--	0.218	0.216	0.675	0.488	0.496	0.296	--	--	--	--
Radium-226	pCi/L	--	--	0.35	0.323	0.638	0.489	0.557	0.215	--	--	--	--
Radium-226/228	pCi/L	5	--	0.568	0.539	1.313	0.977	1.053	0.511	--	--	--	--
Copper (Dissolved)	µg/L	--	--	2.79	1.09	0.86	0.74	2.58	0.5	--	--	--	--
Zinc (Dissolved)	µg/L	--	--	4	1	<0.7	<0.7	3	0.9	--	--	--	--
Aluminum (Dissolved)	µg/L	--	--	30.9	1	8.05	4	4	<5	--	--	--	--
Iron (Dissolved)	mg/L	--	--	0.064	<0.003	0.003	0.004	0.003	<0.02	--	--	--	--
Manganese (Dissolved)	mg/L	--	--	0.254	0.232	0.246	0.231	0.256	0.238	--	--	--	--

**Table A-1**  
**Summary of Analytical Data**  
**CCR Landfill**  
**Rockport Plant, Rockport, Indiana**

**MW-6D**

Parameter	Units	GWPS (MCL or RSL)	Appendix III UPL	9/25/2018	10/31/2018	11/14/2018	12/12/2018	5/23/2019	11/14/2019	5/18/2020	11/11/2020	5/25/2021	5/13/2022
<b>Field Parameters</b>													
Elevation	ft NGVD	--	--	369.15	368.72	369.6	368.44	372.31	370.23	370.6	369.29	368.74	369.21
pH	S.U.	--	7.5	7.7	7.21	7.54	7.4	7.55	7.73	7.34	7.49	7.95	7.38
Specific Conductance	µmhos/cm	--	--	369	521	365	513	681	730	539	416	536	556
Turbidity	NTU	--	--	9	0	8.4	0.25	1.2	1.2	0.44	1.5	1.9	1.66
Dissolved Oxygen	mg/L	--	--	0.4	0.34	0.42	0.15	0.9	2.19	9.55	6.4	0	3.2
Temperature	°C	--	--	16.2	16	13.5	15.07	18.6	14.1	14.64	15.2	19.4	17.58
ORP	mV	--	--	155	54.3	131	110	145	126.6	127	109	108	211
<b>Laboratory Parameters</b>													
Antimony	µg/L	6	--	0.02	0.03	0.03	0.02	<0.02	0.05	--	--	--	--
Arsenic	µg/L	10	--	0.89	1.3	1.05	0.93	0.94	1.08	--	--	--	--
Barium	µg/L	2000	--	77.1	75.7	73.6	76.5	112	76	--	--	--	--
Beryllium	µg/L	4	--	<0.02	<0.02	<0.02	<0.02	<0.02	<0.02	--	--	--	--
Cadmium	µg/L	5	--	0.03	0.01	0.02	0.01	0.01	0.01	--	--	--	--
Chromium	µg/L	100	--	0.04	0.346	0.2	0.05	0.08	0.09	--	--	--	--
Cobalt	µg/L	6	--	0.392	0.806	0.598	0.404	0.578	0.429	--	--	--	--
Copper	µg/L	--	--	0.45	1.18	1.6	1.64	0.17	0.5	--	--	--	--
Lead	µg/L	15	--	<0.02	0.205	0.167	<0.02	<0.02	<0.05	--	--	--	--
Mercury	µg/L	2	--	--	--	--	--	0.002	<0.002	--	--	--	--
Molybdenum	µg/L	100	--	3.23	2.79	2.83	3.02	2.81	3.13	--	--	--	--
Selenium	µg/L	50	--	7.3	8.5	8.2	4.3	0.09	9.3	--	--	--	--
Thallium	µg/L	2	--	<0.1	<0.1	<0.1	<0.1	<0.1	<0.1	--	--	--	--
Zinc	µg/L	--	--	<0.7	2	73.1	2	<0.7	<0.7	--	--	--	--
Silica (Dissolved)	mg/L	--	--	19.5	17.5	17.6	18	18.2	16.5	--	--	--	--
Aluminum	µg/L	--	--	2	142	70.3	3	1	6	--	--	--	--
Boron	mg/L	--	0.094	0.05	0.03	0.05	0.115	0.03	0.02	<0.02	<0.02	0.019	<0.05
Calcium	mg/L	--	61.9	61.7	57.2	53.1	60.1	78.9	62	62.4	61.7	59.5	62.4
Lithium	mg/L	0.04	--	0.02	0.009	0.01	<0.009	0.01	0.00722	--	--	--	--
Magnesium	mg/L	--	--	16.8	16.9	15.2	17.1	22.1	17.4	--	--	--	--
Manganese	mg/L	--	--	0.147	0.145	0.156	0.144	0.278	0.12	--	--	--	--
Potassium	mg/L	--	--	1.2	1.04	1.43	1.47	1.29	1.05	--	--	--	--
Sodium	mg/L	--	--	29	27.8	26.5	29	35.5	30	--	--	--	--
Strontium	mg/L	--	--	0.0919	0.093	0.0927	0.102	0.14	0.0949	--	--	--	--
Alkalinity	mg/L	--	--	260	260	266	271	305	265	--	--	--	--
Bromide	mg/L	--	--	<0.04	<0.04	<0.04	<0.04	0.07	<0.04	--	--	--	--
Chloride	mg/L	--	12.3	10.9	10.2	10	10.8	25.1	12.2	15.6	9.36	6.44	32.6
Fluoride	mg/L	4	0.39	0.41	0.41	0.42	0.42	0.36	0.41	0.43	0.46	0.47	0.42
TDS	mg/L	--	331	310	295	276	296	408	310	311	286	300	310
Sulfate	mg/L	--	27.3	24.1	23	22.2	23.6	39.5	25.4	29.8	20.1	15.6	22.2
Sulfide	mg/L	--	--	<0.1	<0.1	<0.07	<0.07	<0.1	<0.2	--	--	--	--
Radium-228	pCi/L	--	--	0.29	0.21	0.275	-0.0272	0.586	0.179	--	--	--	--
Radium-226	pCi/L	--	--	0.295	0.122	0.102	0.423	0.543	0.108	--	--	--	--
Radium-226/228	pCi/L	5	--	0.585	0.332	0.377	0.423	0.423	0.423	--	--	--	--
Copper (Dissolved)	µg/L	--	--	1.27	0.44	0.7	0.5	0.53	0.4	--	--	--	--
Zinc (Dissolved)	µg/L	--	--	2	0.9	2	2	1	2	--	--	--	--
Aluminum (Dissolved)	µg/L	--	--	31.6	3	2	45.3	15.6	10	--	--	--	--
Iron (Dissolved)	mg/L	--	--	0.082	<0.003	0.004	0.117	0.007	<0.02	--	--	--	--
Manganese (Dissolved)	mg/L	--	--	0.127	0.137	0.135	0.142	0.263	0.123	--	--	--	--

**Table A-1**  
**Summary of Analytical Data**  
**CCR Landfill**  
**Rockport Plant, Rockport, Indiana**

**MW-7S**

Parameter	Units	GWPS (MCL or RSL)	Appendix III UPL	9/26/2018	10/30/2018	11/14/2018	12/12/2018	5/22/2019	11/12/2020	5/25/2021	5/12/2022
<b>Field Parameters</b>											
Elevation	ft NGVD	--	--	369.5	368.76	368.68	368.47	371.91	369.63	368.59	369.7
pH	S.U.	--	7.4	7.4	7.33	7.31	7.3	8.39	6.72	7.72	7.19
Specific Conductance	µmhos/cm	--	--	417	611	455	629	527	678	725	629
Turbidity	NTU	--	--	106	104	42.6	44	4.77	9.78	7.7	8.52
Dissolved Oxygen	mg/L	--	--	0.4	0.32	0.7	0.23	0.65	0.4	0	0.14
Temperature	°C	--	--	15.4	15.01	13.9	14.43	14.69	14.47	15.2	14.94
ORP	mV	--	--	106	85.4	48.2	92	0.1	135	227	180
<b>Laboratory Parameters</b>											
Antimony	µg/L	6	--	0.14	0.15	0.06	0.09	0.02	--	--	--
Arsenic	µg/L	10	--	1.48	2.01	0.7	1.06	0.11	--	--	--
Barium	µg/L	2000	--	18.7	24.3	12.9	15.4	8.42	--	--	--
Beryllium	µg/L	4	--	0.101	0.127	0.05	0.07	<0.02	--	--	--
Cadmium	µg/L	5	--	0.05	0.06	0.02	0.05	0.02	--	--	--
Chromium	µg/L	100	--	2.08	2.45	0.831	1.48	0.1	--	--	--
Cobalt	µg/L	6	--	6.48	9.82	3.47	4.98	0.255	--	--	--
Copper	µg/L	--	--	4.4	5.36	1.91	2.76	0.51	--	--	--
Lead	µg/L	15	--	4.69	6.69	2.38	3.56	0.205	--	--	--
Mercury	µg/L	2	--	--	--	--	--	<0.002	--	--	--
Molybdenum	µg/L	100	--	<0.4	<0.4	<0.4	<0.4	<0.4	--	--	--
Selenium	µg/L	50	--	0.6	0.8	0.3	0.4	0.2	--	--	--
Thallium	µg/L	2	--	<0.1	<0.1	<0.1	<0.1	<0.1	--	--	--
Zinc	µg/L	--	--	7.9	9.5	14	5	39.1	--	--	--
Silica (Dissolved)	mg/L	--	--	20.8	18.7	18.6	19.3	18.4	--	--	--
Aluminum	µg/L	--	--	1520	1850	681	1170	39.3	--	--	--
Boron	mg/L	--	0.079	0.04	0.07	0.135	0.08	0.03	<0.02	0.015	<0.009
Calcium	mg/L	--	70.2	73.7	68.3	66.2	67.1	62.4	68.5	78.2	71.4
Lithium	mg/L	0.04	--	0.02	0.01	<0.009	<0.009	<0.009	--	--	--
Magnesium	mg/L	--	--	25.4	25.7	24.3	24.6	21.7	--	--	--
Manganese	mg/L	--	--	0.334	0.49	0.182	0.248	0.0145	--	--	--
Potassium	mg/L	--	--	1.33	1.39	1.81	1.3	0.87	--	--	--
Sodium	mg/L	--	--	17.9	19.1	18.9	18.7	17	--	--	--
Strontium	mg/L	--	--	0.083	0.0857	0.0883	0.0874	0.0803	--	--	--
Alkalinity	mg/L	--	--	256	261	255	261	242	--	--	--
Bromide	mg/L	--	--	0.09	0.09	0.09	0.09	0.1	--	--	--
Chloride	mg/L	--	32.8	32.2	33.5	33.2	33.6	35.4	27.7	19.5	32.3
Fluoride	mg/L	4	0.52	0.54	0.53	0.54	0.55	0.55	0.60	0.59	0.57
TDS	mg/L	--	358	370	358	354	353	353	346	380	350
Sulfate	mg/L	--	32	32.2	33.1	33.1	33.7	34.1	36.1	34.8	39.3
Sulfide	mg/L	--	--	<0.1	<0.1	<0.007	<0.07	<0.1	--	--	--
Radium-228	pCi/L	--	--	0.48	0.601	0.254	0.191	0.27	--	--	--
Radium-226	pCi/L	--	--	0.271	0.245	0.211	0.507	0.0334	--	--	--
Radium-226/228	pCi/L	5	--	0.751	0.846	0.465	0.698	0.3034	--	--	--
Copper (Dissolved)	µg/L	--	--	1.01	0.07	1.62	0.2	0.17	--	--	--
Zinc (Dissolved)	µg/L	--	--	2	<0.7	3	<0.7	<0.7	--	--	--
Aluminum (Dissolved)	µg/L	--	--	311	3	2	3	2	--	--	--
Iron (Dissolved)	mg/L	--	--	0.618	0.004	0.005	0.007	<0.003	--	--	--
Manganese (Dissolved)	mg/L	--	--	0.0797	0.0021	0.0012	0.0026	0.0009	--	--	--

**Table A-1**  
**Summary of Analytical Data**  
**CCR Landfill**  
**Rockport Plant, Rockport, Indiana**

**MW-71**

Parameter	Units	GWPS (MCL or RSL)	Appendix III UPL	9/26/2018	10/30/2018	11/15/2018	12/12/2018	5/22/2019	11/12/2020	5/26/2021	5/13/2022
<b>Field Parameters</b>											
Elevation	ft NGVD	--	--	369.01	368.51	368.5	368.27	371.73	369.44	368.59	369.29
pH	S.U.	--	7.4	7.5	7.3	7.03	7.27	8.4	6.72	7.71	7.18
Specific Conductance	µmhos/cm	--	--	419	613	460	645	573	712	744	715
Turbidity	NTU	--	--	19	14.4	7.05	19.9	1.6	1.43	6.3	28
Dissolved Oxygen	mg/L	--	--	0.3	0.36	0.95	0.21	0.7	0.29	0	0.55
Temperature	°C	--	--	15.5	15.17	13.78	14.46	15.1	15.02	14.9	15.1
ORP	mV	--	--	57	-19.2	68.4	44	-71.2	-57	-7	160.4
<b>Laboratory Parameters</b>											
Antimony	µg/L	6	--	0.02	0.03	<0.02	<0.02	0.02	--	--	--
Arsenic	µg/L	10	--	0.28	0.43	0.24	0.26	0.23	--	--	--
Barium	µg/L	2000	--	175	230	162	147	116	--	--	--
Beryllium	µg/L	4	--	<0.02	<0.02	<0.02	<0.02	<0.02	--	--	--
Cadmium	µg/L	5	--	0.05	0.06	0.03	0.03	0.35	--	--	--
Chromium	µg/L	100	--	0.2	0.315	0.09	0.07	0.09	--	--	--
Cobalt	µg/L	6	--	3.07	8.34	1.11	1.67	1.1	--	--	--
Copper	µg/L	--	--	0.55	1.45	0.59	0.76	0.4	--	--	--
Lead	µg/L	15	--	0.45	0.6	0.05	0.145	0.228	--	--	--
Mercury	µg/L	2	--	--	--	--	--	<0.002	--	--	--
Molybdenum	µg/L	100	--	4.2	4.31	<0.4	3.45	3.63	--	--	--
Selenium	µg/L	50	--	0.05	0.09	0.05	0.05	0.04	--	--	--
Thallium	µg/L	2	--	<0.1	0.1	<0.1	<0.1	<0.1	--	--	--
Zinc	µg/L	--	--	2	15.1	1	2	3	--	--	--
Silica (Dissolved)	mg/L	--	--	20.5	18.1	18.5	18.8	18.4	--	--	--
Aluminum	µg/L	--	--	74.1	304	69.9	39.5	27.7	--	--	--
Boron	mg/L	--	0.07	0.04	0.06	0.09	0.08	0.03	<0.02	0.017	<0.05
Calcium	mg/L	--	75.3	75.4	68.8	68.8	73.7	73.7	71.4	75	79.7
Lithium	mg/L	0.04	--	0.01	<0.009	<0.009	<0.009	<0.009	--	--	--
Magnesium	mg/L	--	--	21.9	21.7	21.4	22.8	21.5	--	--	--
Manganese	mg/L	--	--	2.76	4	1.08	2.89	0.821	--	--	--
Potassium	mg/L	--	--	1.22	0.97	1.57	1.19	1.08	--	--	--
Sodium	mg/L	--	--	19.8	20.1	21.5	21.3	18.1	--	--	--
Strontium	mg/L	--	--	0.0928	0.0932	0.1	0.103	0.11	--	--	--
Alkalinity	mg/L	--	--	236	237	233	229	232	--	--	--
Bromide	mg/L	--	--	0.1	0.1	0.1	0.1	0.1	--	0.16	--
Chloride	mg/L	--	45	45.8	48.2	47.6	48.8	49	53.3	56.6	65.2
Fluoride	mg/L	4	0.33	0.34	0.34	0.35	0.35	0.33	0.36	0.34	0.32
TDS	mg/L	--	312	348	338	354	347	376	357	380	410
Sulfate	mg/L	--	38.4	38.9	38.9	39	39.1	43.1	42.6	42	44
Sulfide	mg/L	--	--	<0.1	<0.1	<0.07	<0.07	<0.1	--	--	--
Radium-228	pCi/L	--	--	-0.0705	0.369	0.123	0.089	0.643	--	--	--
Radium-226	pCi/L	--	--	4.16	0.513	0.605	0.934	0.155	--	--	--
Radium-226/228	pCi/L	5	--	4.16	0.882	0.728	1.023	0.798	--	--	--
Copper (Dissolved)	µg/L	--	--	0.93	0.24	1.56	0.72	0.15	--	--	--
Zinc (Dissolved)	µg/L	--	--	2	0.9	3	2	2	--	--	--
Aluminum (Dissolved)	µg/L	--	--	1	10.6	2	137	2	--	--	--
Iron (Dissolved)	mg/L	--	--	<0.003	0.01	0.006	0.128	<0.003	--	--	--
Manganese (Dissolved)	mg/L	--	--	0.172	0.51	0.243	3.9	0.121	--	--	--

**Table A-1**  
**Summary of Analytical Data**  
**CCR Landfill**  
**Rockport Plant, Rockport, Indiana**

**MW-7D**

Parameter	Units	GWPS (MCL or RSL)	Appendix III UPL	9/26/2018	10/31/2018	11/15/2018	12/12/2018	5/22/2019	11/12/2020	5/26/2021	5/12/2022
<b>Field Parameters</b>											
Elevation	ft NGVD	--	--	369.08	368.65	368.57	368.35	371.82	369.50	368.68	369.09
pH	S.U.	--	7.2	7.5	6.91	7.26	7.18	7.91	6.64	7.47	7.06
Specific Conductance	µmhos/cm	--	--	419	617	444	622	549	1760	1870	1810
Turbidity	NTU	--	--	10.8	1.02	5.96	0	0.01	0.07	0.4	3.5
Dissolved Oxygen	mg/L	--	--	0.7	3.72	11.3	0.52	2	0	0	0.32
Temperature	°C	--	--	15.2	14.79	13.32	15.23	16.25	15.17	14.9	16.09
ORP	mV	--	--	57	26.4	26.4	-5	-40.4	-11	86	23
<b>Laboratory Parameters</b>											
Antimony	µg/L	6	--	0.04	0.03	0.04	0.06	0.02	--	--	--
Arsenic	µg/L	10	--	0.91	0.8	0.87	0.85	0.72	--	--	--
Barium	µg/L	2000	--	286	283	268	320	284	--	--	--
Beryllium	µg/L	4	--	<0.02	<0.02	<0.02	<0.02	<0.02	--	--	--
Cadmium	µg/L	5	--	0.02	0.02	0.04	<0.01	<0.01	--	--	--
Chromium	µg/L	100	--	0.2	0.334	0.1	0.1	0.07	--	--	--
Cobalt	µg/L	6	--	2.52	2.46	2.24	2.24	1.88	--	--	--
Copper	µg/L	--	--	0.34	0.44	0.57	1.59	0.08	--	--	--
Lead	µg/L	15	--	0.1	0.164	0.101	0.144	<0.02	--	--	--
Mercury	µg/L	2	--	--	--	--	--	<0.002	--	--	--
Molybdenum	µg/L	100	--	4.09	9.76	7.38	5.43	3.49	--	--	--
Selenium	µg/L	50	--	0.05	0.05	0.03	<0.03	<0.03	--	--	--
Thallium	µg/L	2	--	<0.1	<0.1	<0.1	<0.1	<0.1	--	--	--
Zinc	µg/L	--	--	1	2	4	3	5.1	--	--	--
Silica (Dissolved)	mg/L	--	--	216	19.2	19.9	19.8	19.2	--	--	--
Aluminum	µg/L	--	--	31.4	56.7	16.5	<1	1	--	--	--
Boron	mg/L	--	0.06	0.04	0.05	0.07	0.04	0.02	<0.02	0.019	<0.009
Calcium	mg/L	--	80.1	79.2	75	62.8	77.4	76.7	153	168	177
Lithium	mg/L	0.04	--	<0.009	0.01	0.02	<0.009	<0.009	--	--	--
Magnesium	mg/L	--	--	25	25.8	21	25.7	24.3	--	--	--
Manganese	mg/L	--	--	1.89	1.66	1.34	1.51	1.49	--	--	--
Potassium	mg/L	--	--	1.22	1.07	1.39	1.25	0.94	--	--	--
Sodium	mg/L	--	--	14.2	15.4	12.9	15.3	13.9	--	--	--
Strontium	mg/L	--	--	0.137	0.141	0.125	0.146	0.138	--	--	--
Alkalinity	mg/L	--	--	273	293	296	300	296	--	--	--
Bromide	mg/L	--	--	0.09	0.08	0.08	0.08	0.009	--	1.16	--
Chloride	mg/L	--	17.3	17.5	17.2	16.9	17.2	19.1	360	420	436
Fluoride	mg/L	4	0.27	0.26	0.26	0.26	0.27	0.26	0.25	0.23	0.2
TDS	mg/L	--	359	358	3.46	340	344	371	899	990	970
Sulfate	mg/L	--	36.9	36.3	36	35.4	35.5	35.2	33.8	33	33.5
Sulfide	mg/L	--	--	<0.1	<0.1	<0.07	<0.07	<0.1	--	--	--
Radium-228	pCi/L	--	--	0.36	0.202	0.548	0.159	0.89	--	--	--
Radium-226	pCi/L	--	--	0.983	0.107	0.45	0.717	0.265	--	--	--
Radium-226/228	pCi/L	5	--	1.343	0.309	0.998	0.876	1.155	--	--	--
Copper (Dissolved)	µg/L	--	--	0.55	0.17	2.01	0.18	0.77	--	--	--
Zinc (Dissolved)	µg/L	--	--	2	2	4	1	3	--	--	--
Aluminum (Dissolved)	µg/L	--	--	6.36	6.44	2	3	2	--	--	--
Iron (Dissolved)	mg/L	--	--	0.103	0.081	0.08	0.093	0.072	--	--	--
Manganese (Dissolved)	mg/L	--	--	1.76	1.6	1.47	1.35	1.5	--	--	--



**Table A-1**  
**Summary of Analytical Data**  
**CCR Landfill**  
**Rockport Plant, Rockport, Indiana**

**MW-8S**

Parameter	Units	GWPS (MCL or RSL)	Appendix III UPL	7/19/2016	9/21/2016	11/17/2016	1/9/2017	3/7/2017	5/9/2017	7/18/2017	10/4/2017	12/12/2017	6/5/2018	11/13/2018	5/23/2019	11/21/2019	5/19/2020	11/10/2020
<b>Field Parameters</b>																		
Elevation	ft NGVD	--	--	369.78	369.44	369.25	368.53	368.39	368.39	368.81	367.5	366.59	369.59	368.9	371.48	371.51	370.01	370.96
pH	S.U.	--	7.3	7.2	7.1	7.9	7.6	7.6	7.4	7.4	7.75	7.7	7.59	7.58	7.38	7.43	6.29	6.8
Specific Conductance	µmhos/cm	--	--	516	540	811	450	260	444	410	395	460	400	354	440	495	567	633
Turbidity	NTU	--	--	1.1	2	2	3	4	8	1	2.46	6	3.48	2.6	0.69	53.7	0	5.16
Dissolved Oxygen	mg/L	--	--	3.2	3.6	1	2	4	2	3.2	3.12	0.8	2.1	3.8	6.54	6.51	4.63	3.21
Temperature	°C	--	--	20.7	21.6	16.2	14	14.2	15.6	15.8	16.57	14.1	15.05	14.4	16.17	12.82	14.81	17.04
ORP	mV	--	--	29	18	275	131	50	50	65	29.9	-17	-33.7	158	54.2	110.9	164	94
<b>Laboratory Parameters</b>																		
Antimony	µg/L	6	--	0.3	0.02	0.03	0.02	0.04	0.03	0.02	--	--	--	0.05	<0.02	0.04	--	--
Arsenic	µg/L	10	--	1.78	1.33	1.26	1.56	1.53	2.09	1.19	--	--	--	1.61	1.52	1.97	--	--
Barium	µg/L	2000	--	13.1	12.2	10.9	13.8	14.5	16.9	10.9	--	--	--	10.4	9.22	16.6	--	--
Beryllium	µg/L	4	--	0.232	<0.005	<0.005	0.006	0.009	0.01	<0.004	--	--	--	<0.02	<0.02	<0.02	--	--
Cadmium	µg/L	5	--	0.31	0.02	0.05	0.01	0.26	0.09	0.13	--	--	--	0.03	<0.01	0.03	--	--
Chromium	µg/L	100	--	0.6	0.4	0.156	1.04	0.881	0.423	0.277	--	--	--	0.578	0.235	0.378	--	--
Cobalt	µg/L	6	--	0.453	0.125	0.113	0.447	0.433	0.981	0.052	--	--	--	0.207	0.058	0.669	--	--
Copper	µg/L	--	--	--	--	--	--	--	0.18	0.12	--	--	0.25	1.7	0.13	0.5	--	--
Lead	µg/L	15	--	0.364	0.066	0.065	0.19	0.278	0.389	0.038	--	--	--	0.152	0.03	0.33	--	--
Mercury	µg/L	2	--	<0.002	<0.002	<0.002	<0.002	<0.002	<0.002	0.015	--	--	--	--	<0.002	<0.002	--	--
Molybdenum	µg/L	100	--	1.1	0.8	0.71	0.77	1.56	0.75	0.83	--	--	--	0.9	0.9	0.5	--	--
Selenium	µg/L	50	--	0.6	0.2	0.2	0.2	0.2	0.3	0.2	--	--	--	0.5	0.6	1	--	--
Thallium	µg/L	2	--	0.276	0.03	<0.01	0.01	0.17	<0.01	<0.01	--	--	--	<0.1	<0.1	<0.1	--	--
Zinc	µg/L	--	--	--	--	--	--	--	0.7	0.6	--	--	1	3	2	2	--	--
Silica (Dissolved)	mg/L	--	--	--	--	--	--	--	21.5	21.2	24.7	--	21.7	21.4	<0.06	20.9	--	--
Aluminum	µg/L	--	--	--	--	--	--	--	7.37	10.6	--	--	53	31	8.03	164	--	--
Boron	mg/L	--	0.01	0.012	0.011	0.032	<0.002	0.043	0.028	0.022	0.016	--	0.058	0.04	<0.02	0.01	<0.02	<0.02
Calcium	mg/L	--	42.7	41.5	42.7	42.9	45.8	44.8	42.9	44.4	39.8	--	42.3	35.6	35.9	39	42.2	43.5
Lithium	mg/L	0.04	--	0.025	0.001	0.002	0.002	0.006	0.006	0.001	--	--	--	<0.009	0.02	0.00311	--	--
Magnesium	mg/L	--	--	--	--	--	--	19.6	20	20	17.6	--	18.8	16	16.1	16.9	--	--
Manganese	mg/L	--	--	--	--	--	--	--	0.0021	--	--	--	0.0323	0.0154	0.0033	0.0413	--	--
Potassium	mg/L	--	--	--	--	--	--	0.91	0.89	0.77	0.65	--	0.82	0.88	0.76	1	--	--
Sodium	mg/L	--	--	--	--	--	--	41.2	40.5	42.1	43.2	--	40.1	34.6	37.4	39.7	--	--
Strontium	mg/L	--	--	--	--	--	--	0.0562	0.0564	0.0543	0.0494	--	0.0555	0.0464	0.0458	0.0478	--	--
Alkalinity	mg/L	--	--	--	--	--	--	162	181	167	171	--	181	159	150	173	--	--
Bromide	mg/L	--	--	--	--	--	--	0.03	0.062	0.04	0.06	--	<0.02	<0.04	<0.04	0.1	--	--
Chloride	mg/L	--	23.7	23.5	22.1	21.1	20.8	21.4	22.8	22.7	22.4	22.5	23.8	22.9	23.6	23.1	27.2	27.1
Fluoride	mg/L	4	0.56	0.56	0.54	0.55	0.47	0.52	0.52	0.47	0.52	0.56	0.59	0.57	0.58	0.49	0.5	0.56
TDS	mg/L	--	345	321	332	322	300	320	319	319	317	--	324	288	312	324	342	326
Sulfate	mg/L	--	26.5	26.4	23.4	21.7	22.1	21.7	21.8	22.3	23.1	24.9	21.2	19.5	20.4	20	23.8	23.3
Sulfide	mg/L	--	--	--	--	--	--	--	--	<0.4	--	--	<0.4	<0.1	<0.1	<0.2	--	--
Radium-228	pCi/L	--	--	0.455	1.16	0.343	0.394	0.26	-0.175	1.5	--	--	--	0.346	0.113	0.0252	--	--
Radium-226	pCi/L	--	--	0.122	0.131	0.147	0.282	0.0561	0.127	0.153	--	--	--	0.137	0.0183	0.296	--	--
Radium-226/228	pCi/L	5	--	0.577	1.291	0.49	0.676	0.3161	-0.048	1.653	--	--	--	0.483	0.1313	0.3212	--	--
Copper (Dissolved)	µg/L	--	--	--	--	--	--	--	0.96	--	--	--	0.44	0.29	0.48	<0.2	--	--
Zinc (Dissolved)	µg/L	--	--	--	--	--	--	--	2.5	--	--	--	0.7	2	2	0.7	--	--
Aluminum (Dissolved)	µg/L	--	--	--	--	--	--	--	2	--	--	--	1	1	7.36	10	--	--
Iron (Dissolved)	mg/L	--	--	--	--	--	--	<0.004	<0.0004	<0.0004	0.014	--	0.002	0.003	0.007	<0.02	--	--
Manganese (Dissolved)	mg/L	--	--	--	--	--	--	0.0002	0.0004	0.0002	0.0004	--	0.0012	0.0006	0.0007	<0.0005	--	--

**Table A-1**  
**Summary of Analytical Data**  
**CCR Landfill**  
**Rockport Plant, Rockport, Indiana**

**MW-8S**

Parameter	Units	GWPS (MCL or RSL)	Appendix III UPL	5/27/2021	11/12/2021	5/12/2022	11/2/2022
<b>Field Parameters</b>							
Elevation	ft NGVD	--	--	369.67	369.46	370.26	370.21
pH	S.U.	--	7.3	7.75	6.94	7.39	7.13
Specific Conductance	µmhos/cm	--	--	513	559	572	572
Turbidity	NTU	--	--	3.62	0.08	9.67	0
Dissolved Oxygen	mg/L	--	--	0.86	3.78	4.57	3.14
Temperature	°C	--	--	17.54	13.25	17.2	17.69
ORP	mV	--	--	132	156	242.2	71
<b>Laboratory Parameters</b>							
Antimony	µg/L	6	--	--	--	--	--
Arsenic	µg/L	10	--	--	--	--	--
Barium	µg/L	2000	--	--	--	--	--
Beryllium	µg/L	4	--	--	--	--	--
Cadmium	µg/L	5	--	--	--	--	--
Chromium	µg/L	100	--	--	--	--	--
Cobalt	µg/L	6	--	--	--	--	--
Copper	µg/L	--	--	--	--	--	--
Lead	µg/L	15	--	--	--	--	--
Mercury	µg/L	2	--	--	--	--	--
Molybdenum	µg/L	100	--	--	--	--	--
Selenium	µg/L	50	--	--	--	--	--
Thallium	µg/L	2	--	--	--	--	--
Zinc	µg/L	--	--	--	--	--	--
Silica (Dissolved)	mg/L	--	--	--	--	--	--
Aluminum	µg/L	--	--	--	--	--	--
Boron	mg/L	--	0.01	0.014	0.015	<0.009	0.015
Calcium	mg/L	--	42.7	39.7	40	38.9	41.2
Lithium	mg/L	0.04	--	--	--	--	--
Magnesium	mg/L	--	--	--	--	--	--
Manganese	mg/L	--	--	--	--	--	--
Potassium	mg/L	--	--	--	--	--	--
Sodium	mg/L	--	--	--	--	--	--
Strontium	mg/L	--	--	--	--	--	--
Alkalinity	mg/L	--	--	--	--	--	--
Bromide	mg/L	--	--	0.03	--	--	--
Chloride	mg/L	--	23.7	26.8	27.3	29.4	30.2
Fluoride	mg/L	4	0.56	0.59	0.55	0.56	0.57
TDS	mg/L	--	345	330	310	340	350
Sulfate	mg/L	--	26.5	19.8	20.3	23.8	22.6
Sulfide	mg/L	--	--	--	--	--	--
Radium-228	pCi/L	--	--	--	--	--	--
Radium-226	pCi/L	--	--	--	--	--	--
Radium-226/228	pCi/L	5	--	--	--	--	--
Copper (Dissolved)	µg/L	--	--	--	--	--	--
Zinc (Dissolved)	µg/L	--	--	--	--	--	--
Aluminum (Dissolved)	µg/L	--	--	--	--	--	--
Iron (Dissolved)	mg/L	--	--	--	--	--	--
Manganese (Dissolved)	mg/L	--	--	--	--	--	--

**Table A-1**  
**Summary of Analytical Data**  
**CCR Landfill**  
**Rockport Plant, Rockport, Indiana**

**MW-81**

Parameter	Units	GWPS (MCL or RSL)	Appendix III UPL	7/19/2016	9/21/2016	11/17/2016	1/9/2017	3/6/2017	5/9/2017	7/18/2017	10/4/2017	12/12/2017	6/4/2018	11/14/2018	5/23/2019	11/22/2019	5/19/2020	11/10/2020
<b>Field Parameters</b>																		
Elevation	ft NGVD	--	--	370.06	369.7	369.51	368.84	368.68	368.68	369.07	367.78	366.87	369.85	367.78	371.38	371.37	369.87	370.84
pH	S.U.	--	7.2	7.2	7.44	7.6	7.6	7.4	7.2	7.3	7.56	7.9	7.68	7.22	7.22	6.73	7.83	7.38
Specific Conductance	µmhos/cm	--	--	580	455	968	420	80	507	485	471	390	619	453	607	525	601	621
Turbidity	NTU	--	--	9	3.29	1	5	10	2	1	6.26	1	3.18	9	2.4	8	0	6.98
Dissolved Oxygen	mg/L	--	--	0.6	0.17	0.8	1	4.5	0.3	0.2	0.31	9.7	2.46	0.37	2.53	1.3	0	0.48
Temperature	°C	--	--	21	15.39	17.1	14	14.4	15	16.2	15.51	14.4	17.42	13.8	19.41	13.6	15.09	17.23
ORP	mV	--	--	-60	-63.9	-1	29	25	52	-15	-67.4	111	-75.3	190	-8.1	-185	21	-8
<b>Laboratory Parameters</b>																		
Antimony	µg/L	6	--	0.27	0.07	0.1	0.08	0.08	0.08	0.07	--	--	--	0.17	0.17	0.16	--	--
Arsenic	µg/L	10	--	11.5	2.08	1.39	2.58	2.78	2.09	1.31	--	--	--	3.41	1.07	1.6	--	--
Barium	µg/L	2000	--	70.1	57	58.4	54.9	56.9	57.8	60.4	--	--	--	57.9	63.8	58.5	--	--
Beryllium	µg/L	4	--	0.119	<0.005	<0.005	<0.005	<0.005	<0.004	<0.004	--	--	--	<0.02	<0.02	<0.02	--	--
Cadmium	µg/L	5	--	0.28	0.02	0.04	0.02	0.04	0.05	0.02	--	--	--	0.15	0.02	0.08	--	--
Chromium	µg/L	100	--	0.5	0.1	0.055	0.817	0.511	0.23	0.077	--	--	--	0.07	0.05	0.1	--	--
Cobalt	µg/L	6	--	0.961	0.643	0.646	0.671	0.656	0.77	0.672	--	--	--	1.01	0.55	0.741	--	--
Copper	µg/L	--	--	--	--	--	--	--	--	0.11	0.13	--	0.42	1.45	0.2	0.5	--	--
Lead	µg/L	15	--	0.242	0.02	0.032	0.025	0.032	0.054	0.01	--	--	--	0.111	<0.02	<0.05	--	--
Mercury	µg/L	2	--	<0.002	<0.002	<0.002	<0.002	<0.002	<0.002	<0.002	--	--	--	--	<0.002	<0.002	--	--
Molybdenum	µg/L	100	--	3	2.34	2.47	2.31	2.73	2.29	2.58	--	--	--	2.7	2.72	2.43	--	--
Selenium	µg/L	50	--	7.5	2.7	3	2.3	2.9	4.5	4.7	--	--	--	2.5	3.7	1.4	--	--
Thallium	µg/L	2	--	0.166	0.03	0.03	0.04	0.05	0.03	0.03	--	--	--	<0.1	<0.1	<0.1	--	--
Zinc	µg/L	--	--	--	--	--	--	--	--	0.7	0.9	--	3.2	9.2	21.9	3	--	--
Silica (Dissolved)	mg/L	--	--	--	--	--	--	--	14.6	14.7	17.1	--	16.4	14.1	<0.06	13.3	--	--
Aluminum	µg/L	--	--	--	--	--	--	--	--	2	1	--	0.8	8.7	<1	<5	--	--
Boron	mg/L	--	0.017	0.016	0.017	0.028	0.006	0.083	0.045	0.026	0.096	--	0.044	0.06	0.03	0.02	0.02	<0.02
Calcium	mg/L	--	72	67.9	67.4	77.5	79.5	74.7	71.9	72.2	74.7	--	76.7	67.7	70.7	66.9	68.8	66.8
Lithium	mg/L	0.04	--	0.007	0.008	0.009	0.005	0.01	0.001	<0.0002	--	--	--	0.02	0.02	0.00419	--	--
Magnesium	mg/L	--	--	--	--	--	--	22.3	22.9	22.2	22.5	--	23.5	21.4	22.4	20.7	--	--
Manganese	mg/L	--	--	--	--	--	--	--	--	0.357	--	--	0.32	0.509	0.407	0.443	--	--
Potassium	mg/L	--	--	--	--	--	--	1.84	1.73	1.48	2.02	--	1.6	2.28	1.76	1.76	--	--
Sodium	mg/L	--	--	--	--	--	--	29.4	28.5	29.7	28.6	--	32.5	31.5	31.6	29.2	--	--
Strontium	mg/L	--	--	--	--	--	--	0.146	0.148	0.14	0.146	--	0.152	0.139	0.138	0.129	--	--
Alkalinity	mg/L	--	--	--	--	--	--	245	246	247	237	--	268	250	250	268	--	--
Bromide	mg/L	--	--	--	--	--	--	0.04	0.065	0.062	0.064	--	0.05	<0.04	<0.04	<0.04	--	--
Chloride	mg/L	--	21.7	22	21.5	21.3	20.9	20.7	21.2	20.9	20.1	19.3	20.9	20.6	21	19.7	20.4	19.3
Fluoride	mg/L	4	0.35	0.34	0.29	0.29	0.25	0.28	0.28	0.25	0.27	0.29	0.29	0.33	0.34	0.3	0.32	0.38
TDS	mg/L	--	370	358	376	387	371	391	376	379	378	--	407	390	371	381	357	343
Sulfate	mg/L	--	87.5	86.3	79.2	77.5	80	80.3	81.9	83.4	85.9	87.1	79	68.2	62.3	68.3	61.7	56.7
Sulfide	mg/L	--	--	--	--	--	--	--	--	<0.4	--	--	<0.4	<0.07	<0.1	<0.2	--	--
Radium-228	pCi/L	--	--	0.4275	0.157	0.42	1.1	0.372	0.45	0.616	--	--	--	0.354	0.43	0.479	--	--
Radium-226	pCi/L	--	--	0.824	0.521	0.746	0.725	0.643	0.561	0.463	--	--	--	0.676	0.663	0.723	--	--
Radium-226/228	pCi/L	5	--	1.2515	0.678	1.166	1.825	1.015	1.011	1.079	--	--	--	1.03	1.093	1.202	--	--
Copper (Dissolved)	µg/L	--	--	--	--	--	--	--	--	0.52	--	--	0.27	0.17	0.45	<0.2	--	--
Zinc (Dissolved)	µg/L	--	--	--	--	--	--	--	--	2.4	--	--	16.8	<0.7	2	0.9	--	--
Aluminum (Dissolved)	µg/L	--	--	--	--	--	--	--	--	2.46	--	--	<0.8	<1	2	<5	--	--
Iron (Dissolved)	mg/L	--	--	--	--	--	--	0.36	0.405	0.35	0.515	--	1.08	0.213	0.334	0.333	--	--
Manganese (Dissolved)	mg/L	--	--	--	--	--	--	0.349	0.39	0.324	0.363	--	0.31	0.358	0.368	--	--	--

**Table A-1**  
**Summary of Analytical Data**  
**CCR Landfill**  
**Rockport Plant, Rockport, Indiana**

**MW-81**

Parameter	Units	GWPS (MCL or RSL)	Appendix III UPL	5/27/2021	11/12/2021	5/12/2022	11/2/2022
<b>Field Parameters</b>							
Elevation	ft NGVD	--	--	369.5	369.37	370.18	370.07
pH	S.U.	--	7.2	8.33	6.8	7.29	7.06
Specific Conductance	µmhos/cm	--	--	530	643	619	571
Turbidity	NTU	--	--	33.42	0.08	5.7	0
Dissolved Oxygen	mg/L	--	--	5.35	0	0.37	0.58
Temperature	°C	--	--	20.33	13.61	16.7	16.66
ORP	mV	--	--	143	100	105	-4
<b>Laboratory Parameters</b>							
Antimony	µg/L	6	--	--	--	--	--
Arsenic	µg/L	10	--	--	--	--	--
Barium	µg/L	2000	--	--	--	--	--
Beryllium	µg/L	4	--	--	--	--	--
Cadmium	µg/L	5	--	--	--	--	--
Chromium	µg/L	100	--	--	--	--	--
Cobalt	µg/L	6	--	--	--	--	--
Copper	µg/L	--	--	--	--	--	--
Lead	µg/L	15	--	--	--	--	--
Mercury	µg/L	2	--	--	--	--	--
Molybdenum	µg/L	100	--	--	--	--	--
Selenium	µg/L	50	--	--	--	--	--
Thallium	µg/L	2	--	--	--	--	--
Zinc	µg/L	--	--	--	--	--	--
Silica (Dissolved)	mg/L	--	--	--	--	--	--
Aluminum	µg/L	--	--	--	--	--	--
Boron	mg/L	--	0.017	0.02	0.02	0.009	0.022
Calcium	mg/L	--	72	68.1	67.6	67	65.1
Lithium	mg/L	0.04	--	--	--	--	--
Magnesium	mg/L	--	--	--	--	--	--
Manganese	mg/L	--	--	--	--	--	--
Potassium	mg/L	--	--	--	--	--	--
Sodium	mg/L	--	--	--	--	--	--
Strontium	mg/L	--	--	--	--	--	--
Alkalinity	mg/L	--	--	--	--	--	--
Bromide	mg/L	--	--	0.03	--	--	--
Chloride	mg/L	--	21.7	18.8	19.3	20	20.8
Fluoride	mg/L	4	0.35	0.36	0.34	0.35	0.39
TDS	mg/L	--	370	390	350	340	360
Sulfate	mg/L	--	87.5	56	54	57.6	55.7
Sulfide	mg/L	--	--	--	--	--	--
Radium-228	pCi/L	--	--	--	--	--	--
Radium-226	pCi/L	--	--	--	--	--	--
Radium-226/228	pCi/L	5	--	--	--	--	--
Copper (Dissolved)	µg/L	--	--	--	--	--	--
Zinc (Dissolved)	µg/L	--	--	--	--	--	--
Aluminum (Dissolved)	µg/L	--	--	--	--	--	--
Iron (Dissolved)	mg/L	--	--	--	--	--	--
Manganese (Dissolved)	mg/L	--	--	--	--	--	--

**Table A-1**  
**Summary of Analytical Data**  
**CCR Landfill**  
**Rockport Plant, Rockport, Indiana**

**MW-11S**

Parameter	Units	GWPS (MCL or RSL)	Appendix III UPL	7/18/2016	9/20/2016	11/16/2016	1/9/2017	3/7/2017	5/19/2017	7/18/2017	10/3/2017	12/12/2017	6/5/2018	11/14/2018	5/23/2019	11/15/2019	5/20/2020
<b>Field Parameters</b>																	
Elevation	ft NGVD	--	--	369.93	369.4	368.47	367.7	367.51	367.92	368.57	367.86	366.6	369.69	369.27	373.25	371.21	
pH	S.U.	--	7.9	7.3	7.3	8.4	8.1	7.9	7.78	7.7	7.2	8.3	7.21	7.55	7.71	7.76	7.4
Specific Conductance	µmhos/cm	--	--	272	330	433	200	70	307	386	267	260	360	309	440	533	435
Turbidity	NTU	--	--	0.81	0.4	1	0.8	0.3	2.64	0.4	0.5	0.6	0.39	0.2	1	1.97	0.18
Dissolved Oxygen	mg/L	--	--	9.3	7.4	2	7	7	6.99	6.1	8	19.4	6.94	6.9	9	5.53	8.95
Temperature	°C	--	--	16.1	22.4	14.7	14.8	15	15.7	17.1	15.4	13.4	14.97	13.25	17.3	15.3	13.75
ORP	mV	--	--	24	167	227	126	47	75.6	73	-13	73	-2.7	152	240	114.7	216
<b>Laboratory Parameters</b>																	
Antimony	µg/L	6	--	0.04	0.04	0.05	0.04	0.04	0.04	<0.05	--	--	--	0.05	0.05	0.04	--
Arsenic	µg/L	10	--	0.53	0.42	0.45	0.52	0.52	0.48	0.5	--	--	--	0.38	0.36	0.43	--
Barium	µg/L	2000	--	9.79	11.3	7.91	6.52	7.09	7.73	8.16	--	--	--	12.5	13.7	10.8	--
Beryllium	µg/L	4	--	<0.005	<0.005	<0.005	<0.005	<0.005	<0.004	<0.02	--	--	--	<0.02	0.03	<0.02	--
Cadmium	µg/L	5	--	0.03	0.03	0.02	0.01	0.007	0.03	<0.02	--	--	--	0.03	0.02	<0.01	--
Chromium	µg/L	100	--	0.05	0.8	0.416	0.725	1.25	0.567	0.568	--	--	--	0.384	0.483	0.468	--
Cobalt	µg/L	6	--	0.043	0.029	0.027	0.022	0.027	0.03	0.02	--	--	--	<0.02	0.03	<0.02	--
Copper	µg/L	--	--	--	--	--	--	--	--	0.44	0.26	--	0.25	0.44	2.07	0.3	--
Lead	µg/L	15	--	0.02	0.046	0.027	0.02	0.02	0.023	0.06	--	--	--	0.03	<0.02	<0.05	--
Mercury	µg/L	2	--	<0.002	<0.002	<0.002	<0.002	0.002	0.002	<0.002	--	--	--	--	<0.002	<0.002	--
Molybdenum	µg/L	100	--	4.36	3.37	4.71	6.09	6.03	4.86	4.69	--	--	--	2.4	2.04	2.15	--
Selenium	µg/L	50	--	0.08	0.1	0.07	0.05	0.2	0.2	0.3	--	--	--	0.04	<0.03	0.06	--
Thallium	µg/L	2	--	0.01	0.01	0.02	0.01	0.01	0.01	0.2	--	--	--	<0.1	<0.1	<0.1	--
Zinc	µg/L	--	--	--	--	--	--	--	--	7	<0.4	--	2	<0.7	<0.7	0.8	--
Silica (Dissolved)	mg/L	--	--	--	--	--	--	--	24.9	24.4	27.3	--	25.8	26.6	24.5	25	--
Aluminum	µg/L	--	--	--	--	--	--	--	--	10	3.63	--	2	3	3	<5	--
Boron	mg/L	--	0.062	0.062	0.077	0.053	0.029	0.057	0.047	0.067	0.09	--	0.076	0.11	0.08	0.052	0.04
Calcium	mg/L	--	41.6	38.8	45.1	37.3	40.4	42.8	41.2	44.2	43.7	--	55.8	56.4	54.3	47.6	55.8
Lithium	mg/L	0.04	--	0.024	0.004	0.005	0.003	0.013	0.009	0.002	--	--	--	0.01	0.01	0.00669	--
Magnesium	mg/L	--	--	--	--	--	--	17.2	17.7	18.8	17.6	--	24.8	19.5	17.7	17	--
Manganese	mg/L	--	--	--	--	--	--	--	--	<0.0001	--	--	<0.0002	0.0004	<0.0002	0.0006	--
Potassium	mg/L	--	--	--	--	--	--	0.42	0.42	0.42	0.48	--	0.37	0.88	0.4	0.5	--
Sodium	mg/L	--	--	--	--	--	--	5.72	5.58	6.82	7.26	--	7.11	5.35	4.43	4.47	--
Strontium	mg/L	--	--	--	--	--	--	0.0508	0.0535	0.0532	0.0537	--	0.0706	0.0774	0.0707	0.0638	--
Alkalinity	mg/L	--	--	--	--	--	--	153	175	187	167	--	226	246	235	223	--
Bromide	mg/L	--	--	--	--	--	--	<0.02	<0.06	<0.02	<0.02	--	<0.02	<0.04	<0.4	<0.04	--
Chloride	mg/L	--	1.82	1.83	1.62	1.54	2.12	4.63	9.87	8.19	3.68	2.4	6.98	1.79	1.62	1.48	2.68
Fluoride	mg/L	4	0.74	0.76	0.73	0.92	0.96	1	0.86	0.75	0.89	0.82	0.62	0.72	0.82	0.77	0.58
TDS	mg/L	--	212	201	196	182	179	197	239	224	200	--	276	238	279	216	246
Sulfate	mg/L	--	10.9	10.6	5.3	4.1	7.6	13.7	16.4	15.6	9.3	8	21.7	5.9	14.7	2.7	13.5
Sulfide	mg/L	--	--	--	--	--	--	--	--	<0.4	--	--	<0.4	<0.07	<0.1	<0.2	--
Radium-228	pCi/L	--	--	0.231	0.741	0.179	1.96	0.0959	0.0337	0.771	--	--	--	0.419	0.805	1.72	--
Radium-226	pCi/L	--	--	0.584	-0.0127	0.109	0.141	0.0906	0.091	0.0225	--	--	--	0.217	0.0772	0.0737	--
Radium-226/228	pCi/L	5	--	0.815	0.7283	0.288	2.101	0.1865	0.1247	0.7935	--	--	--	0.636	0.8822	1.7937	--
Copper (Dissolved)	µg/L	--	--	--	--	--	--	--	--	0.82	--	--	0.63	0.71	0.26	0.3	--
Zinc (Dissolved)	µg/L	--	--	--	--	--	--	--	--	9	--	--	2	1	<0.7	1	--
Aluminum (Dissolved)	µg/L	--	--	--	--	--	--	--	--	66.5	--	--	2.92	3	2	<5	--
Iron (Dissolved)	mg/L	--	--	--	--	--	--	<0.0004	<0.0004	<0.0004	0.014	--	0.008	0.04	0.004	<0.02	--
Manganese (Dissolved)	mg/L	--	--	--	--	--	--	<0.0001	0.0002	0.0001	<0.0002	--	<0.002	0.0005	<0.0002	<0.0005	--

**Table A-1**  
**Summary of Analytical Data**  
**CCR Landfill**  
**Rockport Plant, Rockport, Indiana**

**MW-11S**

Parameter	Units	GWPS (MCL or RSL)	Appendix III UPL	11/11/2020	5/25/2021	5/13/2022	11/3/2022
<b>Field Parameters</b>							
Elevation	ft NGVD	--	--	370.17	369.24	369.72	369.31
pH	S.U.	--	7.9	7.36	7.72	7.85	7.57
Specific Conductance	µmhos/cm	--	--	302	413	244	318
Turbidity	NTU	--	--	1.7	2.5	15.11	1.46
Dissolved Oxygen	mg/L	--	--	8.2	4.4	5.9	11.6
Temperature	°C	--	--	14.4	15.3	20.64	15.07
ORP	mV	--	--	173	112	125	105
<b>Laboratory Parameters</b>							
Antimony	µg/L	6	--	--	--	--	--
Arsenic	µg/L	10	--	--	--	--	--
Barium	µg/L	2000	--	--	--	--	--
Beryllium	µg/L	4	--	--	--	--	--
Cadmium	µg/L	5	--	--	--	--	--
Chromium	µg/L	100	--	--	--	--	--
Cobalt	µg/L	6	--	--	--	--	--
Copper	µg/L	--	--	--	--	--	--
Lead	µg/L	15	--	--	--	--	--
Mercury	µg/L	2	--	--	--	--	--
Molybdenum	µg/L	100	--	--	--	--	--
Selenium	µg/L	50	--	--	--	--	--
Thallium	µg/L	2	--	--	--	--	--
Zinc	µg/L	--	--	--	--	--	--
Silica (Dissolved)	mg/L	--	--	--	--	--	--
Aluminum	µg/L	--	--	--	--	--	--
Boron	mg/L	--	0.062	0.04	0.038	<0.05	0.037
Calcium	mg/L	--	41.6	52.4	53.9	47.9	52.6
Lithium	mg/L	0.04	--	--	--	--	--
Magnesium	mg/L	--	--	--	--	--	--
Manganese	mg/L	--	--	--	--	--	--
Potassium	mg/L	--	--	--	--	--	--
Sodium	mg/L	--	--	--	--	--	--
Strontium	mg/L	--	--	--	--	--	--
Alkalinity	mg/L	--	--	--	--	--	--
Bromide	mg/L	--	--	--	--	--	--
Chloride	mg/L	--	1.82	1.52	2.28	2.7	2.29
Fluoride	mg/L	4	0.74	0.83	0.66	0.51	0.5
TDS	mg/L	--	212	211	240	230	230
Sulfate	mg/L	--	10.9	2.9	10.7	7.99	3.78
Sulfide	mg/L	--	--	--	--	--	--
Radium-228	pCi/L	--	--	--	--	--	--
Radium-226	pCi/L	--	--	--	--	--	--
Radium-226/228	pCi/L	5	--	--	--	--	--
Copper (Dissolved)	µg/L	--	--	--	--	--	--
Zinc (Dissolved)	µg/L	--	--	--	--	--	--
Aluminum (Dissolved)	µg/L	--	--	--	--	--	--
Iron (Dissolved)	mg/L	--	--	--	--	--	--
Manganese (Dissolved)	mg/L	--	--	--	--	--	--

**Table A-1**  
**Summary of Analytical Data**  
**CCR Landfill**  
**Rockport Plant, Rockport, Indiana**

**MW-12S**

Parameter	Units	GWPS (MCL or RSL)	Appendix III UPL	9/26/2018	11/1/2018	11/14/2008	12/11/2018	5/22/2019	11/21/2019	11/11/2020	5/28/2021	5/13/2022
<b>Field Parameters</b>												
Elevation	ft NGVD	--	--	367.81	367.96	367.93	368.21	372.14	368.42	367.68	368.12	367.88
pH	S.U.	--	7.2	5.9	7.6	6.83	7.12	7.31	7.52	7.19	7.65	7.1
Specific Conductance	µmhos/cm	--	--	522	551	517	816	757	728	712	806	754
Turbidity	NTU	--	--	9	1.14	2.14	23.7	13.8	5.1	3.13	0	5.4
Dissolved Oxygen	mg/L	--	--	0.2	3.13	0.36	0.29	0	10.83	1.93	0	0.12
Temperature	°C	--	--	14.5	14.05	13.16	13.36	14.8	12.81	13.23	15.3	16.8
ORP	mV	--	--	68	-34.8	184.2	-10	9	144.1	81	106	39.7
<b>Laboratory Parameters</b>												
Antimony	µg/L	6	--	0.06	0.03	0.17	0.06	0.07	0.19	--	--	--
Arsenic	µg/L	10	--	0.3	0.27	0.25	0.61	0.45	0.44	--	--	--
Barium	µg/L	2000	--	26.8	26.3	25.3	31	29.7	28.8	--	--	--
Beryllium	µg/L	4	--	<0.02	<0.02	<0.02	0.02	<0.02	<0.02	--	--	--
Cadmium	µg/L	5	--	0.06	0.05	0.13	0.04	0.09	0.09	--	--	--
Chromium	µg/L	100	--	0.276	0.1	0.1	0.639	0.476	0.315	--	--	--
Cobalt	µg/L	6	--	0.642	0.4783	0.439	1.23	0.924	0.955	--	--	--
Copper	µg/L	--	--	0.5	0.36	0.55	1.08	1.59	1.2	--	--	--
Lead	µg/L	15	--	0.34	0.08	0.08	0.904	0.538	0.526	--	--	--
Mercury	µg/L	2	--	--	--	--	--	0.002	<0.002	--	--	--
Molybdenum	µg/L	100	--	2	2	2	2	1	1	--	--	--
Selenium	µg/L	50	--	0.2	0.07	0.1	0.2	0.09	0.3	--	--	--
Thallium	µg/L	2	--	<0.1	<0.1	<0.1	<0.1	<0.1	<0.1	--	--	--
Zinc	µg/L	--	--	1	0.8	2	2	19.3	8.2	--	--	--
Silica (Dissolved)	mg/L	--	--	21.5	20	20	20.3	19.3	18.8	--	--	--
Aluminum	µg/L	--	--	45.2	8.53	3	291	119	106	--	--	--
Boron	mg/L	--	0.067	0.04	0.07	0.03	0.12	0.02	0.03	<0.02	0.02	<0.05
Calcium	mg/L	--	86.3	87	86.4	80.2	89.3	84.9	88.7	83.4	91.9	82.4
Lithium	mg/L	0.04	--	0.01	0.01	0.01	<0.009	0.01	0.00591	--	--	--
Magnesium	mg/L	--	--	31.6	33.7	30.5	33	30.3	32.3	--	--	--
Manganese	mg/L	--	--	0.0864	0.0758	0.0811	0.106	0.163	0.116	--	--	--
Potassium	mg/L	--	--	1.18	1.26	1.57	1.87	1.19	1.49	--	--	--
Sodium	mg/L	--	--	30.2	33.9	32.1	32.4	30.5	29.6	--	--	--
Strontium	mg/L	--	--	0.103	0.111	0.114	0.119	0.114	0.114	--	--	--
Alkalinity	mg/L	--	--	392	358	374	361	354	348	--	--	--
Bromide	mg/L	--	--	0.1	0.1	0.1	0.1	0.1	0.2	--	--	--
Chloride	mg/L	--	30.1	30.1	29.9	29.4	29.5	29.7	28.7	27.4	26.8	26.6
Fluoride	mg/L	4	0.35	0.36	0.36	0.37	0.36	0.38	0.32	0.39	0.41	0.38
TDS	mg/L	--	445	446	434	422	437	455	456	420	430	420
Sulfate	mg/L	--	37.2	37.1	37.1	36.4	36.7	37.4	37.8	37.5	38.2	39.9
Sulfide	mg/L	--	--	<0.1	<0.1	<0.07	<0.1	<0.1	<0.2	--	--	--
Radium-228	pCi/L	--	--	0.562	0.306	0.941	0.569	0.568	0.613	--	--	--
Radium-226	pCi/L	--	--	0.5	0.202	0.244	0.314	0.379	0.226	--	--	--
Radium-226/228	pCi/L	5	--	1.062	0.508	1.185	0.883	0.947	0.839	--	--	--
Copper (Dissolved)	µg/L	--	--	0.66	0.38	1.41	0.7	0.33	1.96	--	--	--
Zinc (Dissolved)	µg/L	--	--	3	2	3	4	7.5	5	--	--	--
Aluminum (Dissolved)	µg/L	--	--	2	1	1	76.2	2	<5	--	--	--
Iron (Dissolved)	mg/L	--	--	0.025	0.01	0.006	0.238	0.05	<0.02	--	--	--
Manganese (Dissolved)	mg/L	--	--	0.0847	0.0797	0.0677	0.103	0.144	0.0388	--	--	--

**Table A-1**  
**Summary of Analytical Data**  
**CCR Landfill**  
**Rockport Plant, Rockport, Indiana**

**MW-12I**

Parameter	Units	GWPS (MCL or RSL)	Appendix III UPL	9/26/2018	11/1/2018	11/14/2018	12/11/2018	5/22/2019	11/14/2019	11/12/2020	5/28/2021	5/13/2022
<b>Field Parameters</b>												
Elevation	ft NGVD	--	--	369.85	367.84	367.81	368.16	371.95	368.3	367.52	368.06	368.91
pH	S.U.	--	0	7.15	7.74	7.01	7.12	7.27	7.33	7.05	7.6	7.1
Specific Conductance	µmhos/cm	--	--	662	622	579	901	882	811	870	921	864
Turbidity	NTU	--	--	1.48	8.76	2.54	2.3	39.5	3	0.97	0	2.08
Dissolved Oxygen	mg/L	--	--	1.2	2.68	9.27	1.99	0.2	2.59	0.27	0	1.17
Temperature	°C	--	--	15.21	13.94	12.9	12.92	14.8	13.7	12.29	14.8	15.1
ORP	mV	--	--	-35.1	-87.8	-54.9	-52	-57	-10.1	-59	4	-66.1
<b>Laboratory Parameters</b>												
Antimony	µg/L	6	--	<0.01	<0.02	<0.02	<0.02	0.12	0.03	--	--	--
Arsenic	µg/L	10	--	10.1	9.24	8.79	9.32	12.6	10.3	--	--	--
Barium	µg/L	2000	--	370	374	365	377	395	393	--	--	--
Beryllium	µg/L	4	--	0.006	<0.02	0.02	<0.02	0.04	<0.02	--	--	--
Cadmium	µg/L	5	--	<0.005	0.02	<0.01	0.17	0.16	0.02	--	--	--
Chromium	µg/L	100	--	0.101	0.289	0.05	0.2	1.32	0.2	--	--	--
Cobalt	µg/L	6	--	1.5	1.67	1.42	1.58	2.7	1.54	--	--	--
Copper	µg/L	--	--	1.15	1.23	0.44	0.56	8.39	1	--	--	--
Lead	µg/L	15	--	0.063	0.21	0.03	0.07	1.47	0.07	--	--	--
Mercury	µg/L	2	--	--	--	--	--	0.002	<0.002	--	--	--
Molybdenum	µg/L	100	--	2.92	2.87	2.87	3.13	2.8	3.01	--	--	--
Selenium	µg/L	50	--	0.04	0.06	<0.003	<0.03	0.1	<0.03	--	--	--
Thallium	µg/L	2	--	0.01	<0.1	<0.1	<0.1	<0.1	<0.1	--	--	--
Zinc	µg/L	--	--	1	2	1	3	6.3	17.5	--	--	--
Silica (Dissolved)	mg/L	--	--	20.9	18.8	19.2	12.6	19	17.8	--	--	--
Aluminum	µg/L	--	--	48.8	64.6	5.87	5.67	581	10	--	--	--
Boron	mg/L	--	0.115	0.062	0.115	0.03	0.05	0.03	0.02	<0.02	0.018	<0.05
Calcium	mg/L	--	94.1	100	94.8	90.9	95.6	99.2	93.9	93.2	111	95.8
Lithium	mg/L	0.04	--	0.009	<0.009	0.03	0.01	0.01	0.00469	--	--	--
Magnesium	mg/L	--	--	32.5	32.6	30.5	31	31.5	29.9	--	--	--
Manganese	mg/L	--	--	1.17	1.2	1.08	1.12	2.13	1.08	--	--	--
Potassium	mg/L	--	--	2.03	2.43	2.28	2.26	2.13	1.9	--	--	--
Sodium	mg/L	--	--	43.2	45	43.9	42	45.7	49.4	--	--	--
Strontium	mg/L	--	--	0.134	0.138	0.144	0.142	0.15	0.14	--	--	--
Alkalinity	mg/L	--	--	433	448	433	441	458	431	--	--	--
Bromide	mg/L	--	--	0.139	0.1	0.1	0.1	0.1	0.1	--	--	--
Chloride	mg/L	--	33	34	33.9	33.7	33.1	33.4	32.8	33.3	33.4	32.8
Fluoride	mg/L	4	0.24	0.25	0.25	0.25	0.23	0.25	0.22	0.27	0.29	0.25
TDS	mg/L	--	499	506	493	484	485	532	484	497	520	480
Sulfate	mg/L	--	31.5	30.9	31	30.7	31	32.5	32.3	32.3	31.8	34.8
Sulfide	mg/L	--	--	<0.4	<0.1	<0.07	<0.1	<0.1	<0.2	--	--	--
Radium-228	pCi/L	--	--	-0.0683	0.788	1.19	1.04	1.17	0.863	--	--	--
Radium-226	pCi/L	--	--	0.463	0.516	0.51	0.83	0.565	0.578	--	--	--
Radium-226/228	pCi/L	5	--	0.463	1.304	1.7	1.87	1.735	1.441	--	--	--
Copper (Dissolved)	µg/L	--	--	0.19	0.35	0.42	1.08	0.64	1.68	--	--	--
Zinc (Dissolved)	µg/L	--	--	1	10.2	2	8.1	1	3	--	--	--
Aluminum (Dissolved)	µg/L	--	--	2.36	5.95	2	3	16.6	<5	--	--	--
Iron (Dissolved)	mg/L	--	--	1.15	1.18	1.09	1.16	1.51	1.15	--	--	--
Manganese (Dissolved)	mg/L	--	--	1.12	1.16	1.06	1.16	1.11	1.14	--	--	--



**Table A-1**  
**Summary of Analytical Data**  
**CCR Landfill**  
**Rockport Plant, Rockport, Indiana**

**MW-12D**

Parameter	Units	GWPS (MCL or RSL)	Appendix III UPL	9/26/2018	10/30/2018	11/14/2018	12/11/2018	5/22/2019	11/15/2019	11/12/2020	5/27/2021	5/13/2022
<b>Field Parameters</b>												
Elevation	ft NGVD	--	--	367.91	367.91	367.86	368.25	372.03	368.34	367.59	368.18	368.98
pH	S.U.	--	7.3	7.16	8.06	7.08	7.17	7.41	7.42	7.06	7.78	7.6
Specific Conductance	µmhos/cm	--	--	530	510	449	717	686	850	684	746	725
Turbidity	NTU	--	--	9.68	12.7	5.25	2.2	1.4	7.41	1.51	0	5.6
Dissolved Oxygen	mg/L	--	--	1.68	1.41	4.9	1.4	0.7	7.97	0.31	0	1.58
Temperature	°C	--	--	15.56	15.16	12	12.56	15.1	13.4	12.79	16.4	16.34
ORP	mV	--	--	-52.6	-90.9	-40.8	-69	-56	89.2	-77	-22	-32
<b>Laboratory Parameters</b>												
Antimony	µg/L	6	--	0.02	0.06	<0.02	<0.02	0.02	0.25	--	--	--
Arsenic	µg/L	10	--	11.9	9.78	9.95	9.64	13.3	7.64	--	--	--
Barium	µg/L	2000	--	282	268	272	271	282	273	--	--	--
Beryllium	µg/L	4	--	0.006	<0.02	<0.02	<0.02	<0.02	<0.02	--	--	--
Cadmium	µg/L	5	--	<0.005	0.05	<0.01	0.01	0.04	0.08	--	--	--
Chromium	µg/L	100	--	0.108	0.266	0.1	0.2	0.06	0.453	--	--	--
Cobalt	µg/L	6	--	0.462	0.538	0.378	0.4	0.554	0.679	--	--	--
Copper	µg/L	--	--	0.51	41	0.64	0.24	0.46	2.74	--	--	--
Lead	µg/L	15	--	0.127	0.329	0.111	0.05	0.02	0.502	--	--	--
Mercury	µg/L	2	--	--	--	--	--	<0.002	<0.002	--	--	--
Molybdenum	µg/L	100	--	3.09	2.96	2.94	3.13	3.57	4.24	--	--	--
Selenium	µg/L	50	--	<0.03	0.07	<0.03	<0.03	<0.03	0.06	--	--	--
Thallium	µg/L	2	--	<0.01	<0.1	<0.1	<0.1	<0.1	<0.1	--	--	--
Zinc	µg/L	--	--	1	3	2	0.8	1	11.5	--	--	--
Silica (Dissolved)	mg/L	--	--	21.1	18.9	19.5	19.5	18.8	17.8	--	--	--
Aluminum	µg/L	--	--	14	53.9	26.1	5.83	3	105	--	--	--
Boron	mg/L	--	0.098	0.112	0.09	0.03	0.09	<0.02	<0.02	<0.02	0.016	<0.05
Calcium	mg/L	--	90.8	95.1	86.9	86.1	82.9	84.5	80.3	91.1	91.1	94.3
Lithium	mg/L	0.04	--	0.013	<0.009	<0.009	<0.009	0.02	0.00169	--	--	--
Magnesium	mg/L	--	--	30.3	29.6	28.5	26.7	26.5	27.2	--	--	--
Manganese	mg/L	--	--	0.989	0.902	0.878	0.743	0.979	0.933	--	--	--
Potassium	mg/L	--	--	1.16	0.89	1.34	1.45	0.76	0.8	--	--	--
Sodium	mg/L	--	--	10.5	11.3	11	10.2	9.06	9.66	--	--	--
Strontium	mg/L	--	--	0.161	0.161	0.171	0.158	0.147	0.142	--	--	--
Alkalinity	mg/L	--	--	373	353	371	384	368	347	--	--	--
Bromide	mg/L	--	--	0.081	0.08	0.07	0.07	0.07	0.1	--	0.08	--
Chloride	mg/L	--	16.1	17.2	17	16.6	16.7	15.9	16.1	17.9	18.2	20
Fluoride	mg/L	4	0.27	0.26	0.26	0.26	0.26	0.26	0.23	0.30	0.28	0.25
TDS	mg/L	--	328	386	381	374	380	393	376	389	410	400
Sulfate	mg/L	--	15.6	14.2	14.2	13.8	13.9	14.8	15.9	16.4	14.8	17.1
Sulfide	mg/L	--	--	<0.04	<0.1	<0.07	<0.1	<0.1	<0.2	--	--	--
Radium-228	pCi/L	--	--	0.643	0.405	0.589	1.69	0.698	0.529	--	--	--
Radium-226	pCi/L	--	--	0.702	0.454	0.608	0.766	0.548	0.574	--	--	--
Radium-226/228	pCi/L	5	--	1.345	0.859	1.197	2.456	1.246	1.103	--	--	--
Copper (Dissolved)	µg/L	--	--	0.35	0.21	0.12	0.44	0.25	<0.2	--	--	--
Zinc (Dissolved)	µg/L	--	--	3.3	2	1	1	0.7	4	--	--	--
Aluminum (Dissolved)	µg/L	--	--	7.24	2	2	5.13	1	<5	--	--	--
Iron (Dissolved)	mg/L	--	--	1.29	0.965	0.996	1.12	1.62	0.616	--	--	--
Manganese (Dissolved)	mg/L	--	--	0.994	0.88	0.801	0.832	1.03	0.906	--	--	--

**Table A-1**  
**Summary of Analytical Data**  
**CCR Landfill**  
**Rockport Plant, Rockport, Indiana**

**MW-13S**

Parameter	Units	GWPS (MCL or RSL)	Appendix III UPL	9/24/2018	10/29/2018	11/12/2018	5/22/2019	11/12/2020	5/27/2021	5/13/2022
<b>Field Parameters</b>										
Elevation	ft NGVD	--	--	368.86	368.5	368.49	372.06	367.65	367.21	367.79
pH	S.U.	--	7.09 - 8.14					7.42	8.03	7.54
Specific Conductance	µmhos/cm	--	--					458	626	542
Turbidity	NTU	--	--					2.23	0	0
Dissolved Oxygen	mg/L	--	--					7.4	2.3	4.15
Temperature	°C	--	--					14.46	16.1	17.54
ORP	mV	--	--					129	184	205
<b>Laboratory Parameters</b>										
Antimony	µg/L	6	--					--	--	--
Arsenic	µg/L	10	--					--	--	--
Barium	µg/L	2000	--					--	--	--
Beryllium	µg/L	4	--					--	--	--
Cadmium	µg/L	5	--					--	--	--
Chromium	µg/L	100	--					--	--	--
Cobalt	µg/L	6	--					--	--	--
Copper	µg/L	--	--					--	--	--
Lead	µg/L	15	--					--	--	--
Mercury	µg/L	2	--					--	--	--
Molybdenum	µg/L	100	--					--	--	--
Selenium	µg/L	50	--					--	--	--
Thallium	µg/L	2	--					--	--	--
Zinc	µg/L	--	--					--	--	--
Silica (Dissolved)	mg/L	--	--					--	--	--
Aluminum	µg/L	--	--					--	--	--
Boron	mg/L	--	0.048					0.078	0.097	<0.05
Calcium	mg/L	--	(79.5) 79					54.7	63.5	62.7
Lithium	mg/L	0.04	--					--	--	--
Magnesium	mg/L	--	--					--	--	--
Manganese	mg/L	--	--					--	--	--
Potassium	mg/L	--	--					--	--	--
Sodium	mg/L	--	--					--	--	--
Strontium	mg/L	--	--					--	--	--
Alkalinity	mg/L	--	--					--	--	--
Bromide	mg/L	--	--					--	<0.02	--
Chloride	mg/L	--	(29.6) 33					8.44	14.4	15.5
Fluoride	mg/L	4	0.677					0.39	0.33	0.31
TDS	mg/L	--	(412.7) 419					271	330	310
Sulfate	mg/L	--	(36.95) 37					25.1	26	25.1
Sulfide	mg/L	--	--					--	--	--
Radium-228	pCi/L	--	--					--	--	--
Radium-226	pCi/L	--	--					--	--	--
Radium-226/228	pCi/L	5	--					--	--	--
Copper (Dissolved)	µg/L	--	--					--	--	--
Zinc (Dissolved)	µg/L	--	--					--	--	--
Aluminum (Dissolved)	µg/L	--	--					--	--	--
Iron (Dissolved)	mg/L	--	--					--	--	--
Manganese (Dissolved)	mg/L	--	--					--	--	--

**Table A-1**  
**Summary of Analytical Data**  
**CCR Landfill**  
**Rockport Plant, Rockport, Indiana**

**MW-131**

Parameter	Units	GWPS (MCL or RSL)	Appendix III UPL	9/26/2018	10/31/2018	11/15/2018	12/11/2018	5/21/2019	11/12/2020	5/27/2021	5/13/2022
<b>Field Parameters</b>											
Elevation	ft NGVD	--	--	368.83	368.45	368.41	368.31	371.99	369.21	368.73	369.33
pH	S.U.	--	7.5	7.36	8.12	7.21	7.36	7.54	7.33	8.05	7.51
Specific Conductance	µmhos/cm	--	--	411	397	451	555	522	494	549	544
Turbidity	NTU	--	--	2.14	0.93	0.31	0.45	1.4	2.53	0	0
Dissolved Oxygen	mg/L	--	--	0.37	1.15	8.64	0.57	0.4	3.21	0	0.76
Temperature	°C	--	--	15.71	15.25	13.17	14.13	16.5	13.4	17.9	17.81
ORP	mV	--	--	-15.8	-74.3	44.5	-72	-30	87	173	4
<b>Laboratory Parameters</b>											
Antimony	µg/L	6	--	0.02	<0.02	<0.02	0.04	<0.2	--	--	--
Arsenic	µg/L	10	--	1.74	1.66	1.6	1.84	2.41	--	--	--
Barium	µg/L	2000	--	149	139	141	144	151	--	--	--
Beryllium	µg/L	4	--	0.006	<0.02	<0.02	<0.02	<0.02	--	--	--
Cadmium	µg/L	5	--	<0.005	<0.01	<0.01	<0.01	<0.01	--	--	--
Chromium	µg/L	100	--	0.04	0.1	0.06	0.07	<0.04	--	--	--
Cobalt	µg/L	6	--	0.5	0.554	0.477	0.574	0.577	--	--	--
Copper	µg/L	--	--	0.39	0.62	0.1	0.58	0.09	--	--	--
Lead	µg/L	15	--	0.01	0.04	<0.02	<0.02	<0.02	--	--	--
Mercury	µg/L	2	--	--	--	--	--	<0.002	--	--	--
Molybdenum	µg/L	100	--	4.49	4.23	4.09	4.29	4.11	--	--	--
Selenium	µg/L	50	--	<0.03	<0.03	<0.03	<0.03	<0.03	--	--	--
Thallium	µg/L	2	--	0.04	<0.1	<0.1	<0.1	<0.1	--	--	--
Zinc	µg/L	--	--	20.1	61.3	<0.7	2	<0.7	--	--	--
Silica (Dissolved)	mg/L	--	--	19.6	17.9	17.9	18.4	17.6	--	--	--
Aluminum	µg/L	--	--	2.54	10.6	2	<1	1	--	--	--
Boron	mg/L	--	0.042	0.09	0.05	<0.02	0.04	0.02	<0.02	0.011	<0.05
Calcium	mg/L	--	67.5	66	58.1	59.7	65.6	67.9	59.1	57.2	63.7
Lithium	mg/L	0.04	--	0.018	0.01	<0.009	<0.009	<0.009	--	--	--
Magnesium	mg/L	--	--	20.4	19.1	19.2	20.9	19.4	--	--	--
Manganese	mg/L	--	--	0.491	0.448	0.447	0.523	0.469	--	--	--
Potassium	mg/L	--	--	1.23	0.93	1.32	1.24	0.99	--	--	--
Sodium	mg/L	--	--	15.2	15.4	15.6	16.4	15.7	--	--	--
Strontium	mg/L	--	--	0.0781	0.0744	0.0834	0.0879	0.0831	--	--	--
Alkalinity	mg/L	--	--	231	228	231	241	235	--	--	--
Bromide	mg/L	--	--	0.04	<0.04	<0.04	<0.04	<0.04	--	0.02	--
Chloride	mg/L	--	20	20.6	20.5	20.3	20.4	20.1	19.1	18.7	20
Fluoride	mg/L	4	0.38	0.38	0.38	0.38	0.38	0.37	0.46	0.45	0.42
TDS	mg/L	--	297	319	305	310	310	318	292	300	300
Sulfate	mg/L	--	40.6	41.6	41.5	41.3	40.7	41.6	39.8	37.2	42.9
Sulfide	mg/L	--	--	<0.4	<0.1	<0.07	<0.07	<0.1	--	--	--
Radium-228	pCi/L	--	--	-0.268	0.658	0.682	0.3	0.76	--	--	--
Radium-226	pCi/L	--	--	0.456	0.509	0.669	0.589	0.646	--	--	--
Radium-226/228	pCi/L	5	--	0.456	1.167	1.351	0.889	1.406	--	--	--
Copper (Dissolved)	µg/L	--	--	0.11	0.39	0.2	0.2	0.15	--	--	--
Zinc (Dissolved)	µg/L	--	--	0.7	6.3	<0.7	3	<0.7	--	--	--
Aluminum (Dissolved)	µg/L	--	--	1	1	1	5	<1	--	--	--
Iron (Dissolved)	mg/L	--	--	0.185	0.189	0.193	0.26	0.278	--	--	--
Manganese (Dissolved)	mg/L	--	--	0.493	0.467	0.461	0.483	0.418	--	--	--

**Table A-1**  
**Summary of Analytical Data**  
**CCR Landfill**  
**Rockport Plant, Rockport, Indiana**

**MW-13D**

Parameter	Units	GWPS (MCL or RSL)	Appendix III UPL	9/26/2018	10/31/2018	11/15/2018	12/11/2018	5/21/2019	11/12/2020	5/27/2021	5/13/2022
<b>Field Parameters</b>											
Elevation	ft NGVD	--	--	368.79	368.43	368.39	368.29	371.95	369.16	368.71	369.31
pH	S.U.	--	7.4	7.03	8.11	7.17	7.29	7.45	7.29	7.73	7.35
Specific Conductance	µmhos/cm	--	--	406	382	427	540	524	521	586	550
Turbidity	NTU	--	--	5.34	10.6	4.66	3.22	2	31.2	21	11.9
Dissolved Oxygen	mg/L	--	--	1.34	1.4	5.45	0.51	1.7	1.34	0	2.05
Temperature	°C	--	--	16.29	14.99	12.18	14.06	18.7	15.2	17.6	17.82
ORP	mV	--	--	-71.4	-95.1	-48.5	-94	-48	-51	26	-53
<b>Laboratory Parameters</b>											
Antimony	µg/L	6	--	0.01	0.02	0.05	0.03	0.07	--	--	--
Arsenic	µg/L	10	--	6.44	5.62	7.55	5.3	20.8	--	--	--
Barium	µg/L	2000	--	206	204	198	219	265	--	--	--
Beryllium	µg/L	4	--	0.007	<0.02	<0.02	<0.02	<0.02	--	--	--
Cadmium	µg/L	5	--	<0.005	0.04	<0.01	<0.01	<0.01	--	--	--
Chromium	µg/L	100	--	0.071	0.353	0.209	0.06	0.2	--	--	--
Cobalt	µg/L	6	--	1.15	1.31	1.05	0.935	1.1	--	--	--
Copper	µg/L	--	--	0.26	1.02	0.55	0.28	1.11	--	--	--
Lead	µg/L	15	--	0.071	0.438	0.173	<0.02	0.07	--	--	--
Mercury	µg/L	2	--	--	--	--	--	<0.002	--	--	--
Molybdenum	µg/L	100	--	2.88	2.59	2.77	3.23	3.21	--	--	--
Selenium	µg/L	50	--	<0.03	0.1	0.07	<0.03	0.04	--	--	--
Thallium	µg/L	2	--	0.02	<0.1	>0.1	<0.1	<0.1	--	--	--
Zinc	µg/L	--	--	0.6	2	1	2	1	--	--	--
Silica (Dissolved)	mg/L	--	--	19.3	17.6	17.9	17.9	17.4	--	--	--
Aluminum	µg/L	--	--	21.8	162	58.8	2	12.4	--	--	--
Boron	mg/L	--	0.037	0.071	0.111	119	0.03	0.02	<0.02	0.012	<0.05
Calcium	mg/L	--	65.9	68.9	63.4	60.8	67.4	66.2	64.6	66.6	66.4
Lithium	mg/L	0.04	--	0.016	<0.009	<0.009	<0.009	<0.009	--	--	--
Magnesium	mg/L	--	--	21.8	21.7	20.1	22.5	19.7	--	--	--
Manganese	mg/L	--	--	0.762	0.669	0.648	0.677	0.997	--	--	--
Potassium	mg/L	--	--	1.06	1.14	1.45	1.16	0.82	--	--	--
Sodium	mg/L	--	--	11.2	11.6	11.4	11.2	9.25	--	--	--
Strontium	mg/L	--	--	0.0852	0.0867	0.0913	0.098	0.0882	--	--	--
Alkalinity	mg/L	--	--	231	243	223	252	237	--	--	--
Bromide	mg/L	--	--	0.05	<0.04	<0.04	<0.04	<0.04	--	0.03	--
Chloride	mg/L	--	16.3	17	16.9	16.6	16.5	15.9	18.2	18	17.8
Fluoride	mg/L	4	0.28	0.27	0.27	0.28	0.27	0.26	0.30	0.29	0.28
TDS	mg/L	--	287	296	299	296	305	303	311	320	300
Sulfate	mg/L	--	35.5	34.8	34.7	34.1	33.3	33.9	38.8	37.4	38.2
Sulfide	mg/L	--	--	<0.4	<0.1	<0.07	<0.07	<0.1	--	--	--
Radium-228	pCi/L	--	--	0.141	-0.293	-0.157	0.226	0.844	--	--	--
Radium-226	pCi/L	--	--	0.501	0.356	0.242	0.389	0.586	--	--	--
Radium-226/228	pCi/L	5	--	0.642	0.356	0.242	0.615	1.43	--	--	--
Copper (Dissolved)	µg/L	--	--	0.07	0.11	0.09	0.21	0.56	--	--	--
Zinc (Dissolved)	µg/L	--	--	0.5	1	<0.7	1	<0.7	--	--	--
Aluminum (Dissolved)	µg/L	--	--	11	3	2	20.5	1	--	--	--
Iron (Dissolved)	mg/L	--	--	1.29	0.915	0.995	1.13	0.866	--	--	--
Manganese (Dissolved)	mg/L	--	--	0.74	0.625	0.702	0.612	0.777	--	--	--

**Table A-1**  
**Summary of Analytical Data**  
**CCR Landfill**  
**Rockport Plant, Rockport, Indiana**

**MW-14S**

Parameter	Units	GWPS (MCL or RSL)	Appendix III UPL	7/20/2016	9/21/2016	11/17/2016	1/9/2017	3/7/2017	5/19/2017	7/18/2017	10/4/2017	12/12/2017	6/5/2018	11/13/2018	5/23/2019	11/16/2019	5/19/2020
<b>Field Parameters</b>																	
Elevation	ft NGVD	--	--	370.07	369.7	369.34	368.92	368.49	368.63	369.88	368.43	368.41	368.94	369.27	371.36	371.63	369.98
pH	S.U.	--	7.2	7.1	7	7.7	7.5	7.4	6.95	7.3	7	7.6	7.55	7.55	7.15	7.51	7.68
Specific Conductance	µmhos/cm	--	--	576	640	955	530	80	441	496	488	490	450	309	604	655	550
Turbidity	NTU	--	--	3.9	6	1	2	0.7	2.07	1	0.5	1	0.6	0.2	0.61	9.8	0.52
Dissolved Oxygen	mg/L	--	--	3.8	3.3	1	3.4	3	3.82	3.7	4	10.2	5.42	6.9	2.57	0.455	3.22
Temperature	°C	--	--	18.7	22.6	15.2	14.4	13.9	14.54	15.9	15.3	13.5	14.98	13.25	17.01	12.4	15.74
ORP	mV	--	--	43	53	282	147	75	55.6	67	-23	133	-7.9	152	-203.7	-9	150
<b>Laboratory Parameters</b>																	
Antimony	µg/L	6	--	0.02	0.02	0.03	0.02	0.02	0.06	<0.05	--	--	--	<0.02	<0.02	0.03	--
Arsenic	µg/L	10	--	1.54	1.29	0.75	0.91	0.76	0.75	0.7	--	--	--	0.64	0.62	0.62	--
Barium	µg/L	2000	--	31	27.8	26.3	27	26.3	25	27	--	--	--	27	28.9	32.9	--
Beryllium	µg/L	4	--	0.008	0.005	<0.005	<0.005	<0.005	<0.004	<0.02	--	--	--	<0.02	<0.02	<0.02	--
Cadmium	µg/L	5	--	0.21	0.07	0.03	0.05	0.01	0.08	<0.02	--	--	--	0.05	0.01	<0.01	--
Chromium	µg/L	100	--	0.3	0.3	0.162	0.575	0.66	0.301	0.258	--	--	--	0.2	0.2	0.438	--
Cobalt	µg/L	6	--	0.573	0.333	0.088	0.187	0.083	0.065	0.03	--	--	--	0.03	0.03	0.04	--
Copper	µg/L	--	--	--	--	--	--	--	--	2.38	0.15	--	0.38	0.24	0.25	<0.2	--
Lead	µg/L	15	--	0.307	0.31	0.549	0.115	0.061	0.071	0.116	--	--	--	0.05	0.04	<0.05	--
Mercury	µg/L	2	--	<0.002	<0.002	<0.002	<0.002	<0.002	<0.002	<0.002	--	--	--	--	<0.002	<0.002	--
Molybdenum	µg/L	100	--	1.51	1.43	1.26	1.62	1.84	1.35	1.67	--	--	--	1	1	1	--
Selenium	µg/L	50	--	1.4	1.2	1.2	1.1	1.1	1.2	1.3	--	--	--	1.1	0.9	0.9	--
Thallium	µg/L	2	--	<0.01	<0.01	0.02	0.054	0.055	0.01	0.07	--	--	--	<0.1	<0.1	<0.1	--
Zinc	µg/L	--	--	--	--	--	--	--	--	9	0.8	--	1	1	<0.7	<0.7	--
Silica (Dissolved)	mg/L	--	--	--	--	--	--	--	20.3	20.2	23.3	--	20.4	20.2	<0.06	19.3	--
Aluminum	µg/L	--	--	--	--	--	--	--	--	11.4	2	--	5.75	7.32	4	5	--
Boron	mg/L	--	0.011	0.008	0.01	0.008	<0.002	0.031	0.017	0.03	0.042	--	0.046	0.04	<0.02	0.01	<0.02
Calcium	mg/L	--	59.2	56.3	59.5	65.4	65.7	63.4	59.8	65.6	67	--	61.1	59.2	66.9	65.1	66.6
Lithium	mg/L	0.04	--	0.018	0.006	0.004	0.006	0.005	0.001	<0.0002	--	--	--	<0.009	0.01	0.00367	--
Magnesium	mg/L	--	--	--	--	--	--	27.6	28.1	29.3	29.9	--	27.4	26.4	30	29.8	--
Manganese	mg/L	--	--	--	--	--	--	--	--	0.0006	--	--	0.0014	0.0015	0.0008	0.002	--
Potassium	mg/L	--	--	--	--	--	--	0.5	0.54	0.49	0.59	--	0.51	0.55	0.53	0.5	--
Sodium	mg/L	--	--	--	--	--	--	33	29.4	30.1	29.9	--	29.2	24.9	23.3	23.7	--
Strontium	mg/L	--	--	--	--	--	--	0.101	0.102	0.103	0.106	--	0.101	0.0954	0.109	0.111	--
Alkalinity	mg/L	--	--	--	--	--	--	232	258	257	249	--	260	259	275	252	--
Bromide	mg/L	--	--	--	--	--	--	<0.02	<0.06	0.03	0.04	--	<0.02	<0.04	<0.04	<0.04	--
Chloride	mg/L	--	28.6	29.4	28.1	27.8	27.2	26.8	29.4	29.6	29.9	30	27.1	29	28.6	28.9	28.6
Fluoride	mg/L	4	0.39	0.39	0.36	0.35	0.33	0.36	0.37	0.33	0.34	0.34	0.39	0.37	0.37	0.38	0.33
TDS	mg/L	--	368	364	361	362	344	354	376	377	376	--	360	344	390	374	411
Sulfate	mg/L	--	34.9	36.5	32.5	29.1	30.7	29.9	32.3	33.1	34.8	35.5	29.4	30.8	32.4	32.8	32.5
Sulfide	mg/L	--	--	--	--	--	--	--	--	<0.4	--	--	<0.4	<0.1	<0.1	<0.2	--
Radium-228	pCi/L	--	--	-0.343	0.769	0.693	0.601	-0.193	-0.019	1.73	--	--	--	0.334	0.271	1.1	--
Radium-226	pCi/L	--	--	0.594	0.131	0.413	0.179	0.0525	0.0316	0.153	--	--	--	0.0534	0.0483	0.112	--
Radium-226/228	pCi/L	5	--	0.251	0.9	1.106	0.78	-0.1405	0.0126	1.883	--	--	--	0.3874	0.3193	1.212	--
Copper (Dissolved)	µg/L	--	--	--	--	--	--	--	--	0.94	--	--	0.43	0.64	0.31	0.6	--
Zinc (Dissolved)	µg/L	--	--	--	--	--	--	--	--	7	--	--	5.7	3	<0.7	1	--
Aluminum (Dissolved)	µg/L	--	--	--	--	--	--	--	--	11.3	--	--	1	<1	1	<5	--
Iron (Dissolved)	mg/L	--	--	--	--	--	--	<0.0004	<0.0004	<0.0004	0.016	--	0.002	<0.003	<0.003	<0.02	--
Manganese (Dissolved)	mg/L	--	--	--	--	--	--	<0.0001	0.0021	0.0001	<0.0002	--	<0.0002	0.0005	<0.0002	<0.0005	--

**Table A-1**  
**Summary of Analytical Data**  
**CCR Landfill**  
**Rockport Plant, Rockport, Indiana**

**MW-14S**

Parameter	Units	GWPS (MCL or RSL)	Appendix III UPL	11/10/2020	5/28/2021	5/12/2022	11/2/2022
<b>Field Parameters</b>							
Elevation	ft NGVD	--	--	370.99	369.36	369.9	370.27
pH	S.U.	--	7.2	6.68	7.82	7.11	7.4
Specific Conductance	µmhos/cm	--	--	742	706	583	658
Turbidity	NTU	--	--	3.29	1.1	1.86	0
Dissolved Oxygen	mg/L	--	--	2.77	2.61	4.35	2.84
Temperature	°C	--	--	15.64	15	16.9	15.08
ORP	mV	--	--	101	97	200	185
<b>Laboratory Parameters</b>							
Antimony	µg/L	6	--	--	--	--	--
Arsenic	µg/L	10	--	--	--	--	--
Barium	µg/L	2000	--	--	--	--	--
Beryllium	µg/L	4	--	--	--	--	--
Cadmium	µg/L	5	--	--	--	--	--
Chromium	µg/L	100	--	--	--	--	--
Cobalt	µg/L	6	--	--	--	--	--
Copper	µg/L	--	--	--	--	--	--
Lead	µg/L	15	--	--	--	--	--
Mercury	µg/L	2	--	--	--	--	--
Molybdenum	µg/L	100	--	--	--	--	--
Selenium	µg/L	50	--	--	--	--	--
Thallium	µg/L	2	--	--	--	--	--
Zinc	µg/L	--	--	--	--	--	--
Silica (Dissolved)	mg/L	--	--	--	--	--	--
Aluminum	µg/L	--	--	--	--	--	--
Boron	mg/L	--	0.011	<0.02	0.012	<0.05	0.01
Calcium	mg/L	--	59.2	66.4	82	68.2	61.7
Lithium	mg/L	0.04	--	--	--	--	--
Magnesium	mg/L	--	--	--	--	--	--
Manganese	mg/L	--	--	--	--	--	--
Potassium	mg/L	--	--	--	--	--	--
Sodium	mg/L	--	--	--	--	--	--
Strontium	mg/L	--	--	--	--	--	--
Alkalinity	mg/L	--	--	--	--	--	--
Bromide	mg/L	--	--	--	--	--	--
Chloride	mg/L	--	28.6	26.3	25.4	25.4	24.8
Fluoride	mg/L	4	0.39	0.39	0.38	0.33	0.34
TDS	mg/L	--	368	370	430	400	390
Sulfate	mg/L	--	34.9	31.4	31	30.1	27.7
Sulfide	mg/L	--	--	--	--	--	--
Radium-228	pCi/L	--	--	--	--	--	--
Radium-226	pCi/L	--	--	--	--	--	--
Radium-226/228	pCi/L	5	--	--	--	--	--
Copper (Dissolved)	µg/L	--	--	--	--	--	--
Zinc (Dissolved)	µg/L	--	--	--	--	--	--
Aluminum (Dissolved)	µg/L	--	--	--	--	--	--
Iron (Dissolved)	mg/L	--	--	--	--	--	--
Manganese (Dissolved)	mg/L	--	--	--	--	--	--

**Table A-1**  
**Summary of Analytical Data**  
**CCR Landfill**  
**Rockport Plant, Rockport, Indiana**

**MW-15S**

Parameter	Units	GWPS (MCL or RSL)	Appendix III UPL	6/7/2016	7/19/2016	9/21/2016	11/16/2016	1/11/2017	3/7/2017	5/10/2017	7/19/2017	10/4/2017	6/5/2018	11/13/2018	5/23/2019	7/23/2019	9/11/2019	11/15/2019
<b>Field Parameters</b>																		
Elevation	ft NGVD	--	--	370	369.87	369.49	368.87	367.92	367.84	367.86	368.75	367.84	396.63	368.96	371.96	372.79	372.26	371.11
pH	S.U.	--	7.1 - 7.7	7.2	7.1	7.2	7.7	7.2	7.2	7.3	7.3	7.35	7.16	7.46	7.5	5.74	7.38	7.38
Specific Conductance	µmhos/cm	--	--	512	512	510	904	470	60	419	368	393	416	317	348	362	269	467
Turbidity	NTU	--	--	7.6	2.2	1	1	1	0.5	2	2	2.34	0.33	0.41	1.51	8.3	3	10
Dissolved Oxygen	mg/L	--	--	0.5	0.5	1	1	1	6	0.4	0.3	0.07	1.9	0.77	0.4	1	0	0
Temperature	°C	--	--	16.5	17.7	19.1	15.5	13.8	13.9	14.6	15.7	14.7	14.96	12.94	15.21	15.8	16.55	13.4
ORP	mV	--	--	57	124	181	-10	179	64	65	24	18.1	-37.7	19.3	-218	47	63	64
<b>Laboratory Parameters</b>																		
Antimony	µg/L	6	--	0.04	0.04	0.02	0.04	0.04	0.03	0.04	0.02	--	--	<0.02	0.02	--	--	0.03
Arsenic	µg/L	10	--	0.32	0.24	0.21	0.18	0.26	0.21	0.21	0.23	--	--	0.13	0.12	--	--	0.16
Barium	µg/L	2000	--	4.71	5.85	3.21	3.27	6.05	4.98	3.54	3.11	--	--	2.46	2.54	--	--	3.17
Beryllium	µg/L	4	--	0.007	<0.005	<0.005	<0.005	<0.005	<0.005	0.005	<0.004	--	--	<0.02	<0.02	--	--	<0.02
Cadmium	µg/L	5	--	0.14	0.25	0.05	0.05	0.06	0.04	0.05	0.05	--	--	0.04	0.1	--	--	0.06
Chromium	µg/L	100	--	0.2	1.7	0.5	0.058	0.493	0.934	0.198	0.096	--	--	0.05	0.08	--	--	0.1
Cobalt	µg/L	6	--	3.03	1.17	1.09	0.794	1.75	1.26	1.2	1.25	--	--	0.74	0.775	--	--	2.15
Copper	µg/L	--	--	--	--	--	--	--	--	--	0.4	0.26	0.24	0.37	0.32	--	--	0.2
Lead	µg/L	15	--	0.286	0.101	0.098	0.037	0.039	0.024	0.062	0.083	--	--	0.03	0.05	--	--	0.1
Mercury	µg/L	2	--	<0.002	0.002	<0.002	<0.002	<0.002	<0.002	<0.002	<0.002	--	--	--	<0.002	--	--	<0.002
Molybdenum	µg/L	100	--	2.52	2.89	2.54	1.57	0.78	1.17	2.08	2.87	--	--	2.54	3.47	--	--	2.18
Selenium	µg/L	50	--	0.4	0.7	0.5	0.3	0.3	0.5	0.5	0.2	--	--	0.1	0.06	--	--	0.2
Thallium	µg/L	2	--	0.3	<0.01	0.02	0.02	0.03	0.04	0.02	0.02	--	--	<0.1	<0.1	--	--	<0.1
Zinc	µg/L	--	--	--	--	--	--	--	--	--	3.5	1	21	2	2	--	--	2
Silica (Dissolved)	mg/L	--	--	--	--	--	--	--	--	13.1	12.7	15.8	13.1	12.4	<0.06	--	--	11.9
Aluminum	µg/L	--	--	--	--	--	--	--	--	--	15.9	6.68	4.42	6.41	11.7	--	--	10
Boron	mg/L	--	0.15	0.011	0.012	0.008	<0.002	<0.002	0.084	0.077	0.073	0.095	0.078	0.04	<0.02	--	--	0.01
Calcium	mg/L	--	(79.5) 71	46.9	43.6	46.6	52.3	63.6	62.9	45.7	44.4	48.3	44.7	41.8	41.3	--	--	40.2
Lithium	mg/L	0.04	--	0.007	0.022	0.005	0.005	0.008	0.008	0.003	0.0009	--	--	<0.009	<0.009	--	--	0.00357
Magnesium	mg/L	--	--	--	--	--	--	--	28.2	19.3	17.2	18.5	16.9	15.1	13.9	--	--	15.1
Manganese	mg/L	--	--	--	--	--	--	--	--	--	0.489	--	0.391	0.444	0.452	--	--	0.743
Potassium	mg/L	--	--	--	--	--	--	--	1.07	1.11	1.03	1.27	0.93	1.16	0.68	--	--	0.8
Sodium	mg/L	--	--	--	--	--	--	--	35.5	44.7	39.2	42.3	35.9	27.2	17.3	--	--	19.7
Strontium	mg/L	--	--	--	--	--	--	--	0.0903	0.0711	0.061	0.0662	0.0638	0.0574	0.0502	--	--	0.0522
Alkalinity	mg/L	--	--	--	--	--	--	--	294	257	235	267	239	226	197	--	--	209
Bromide	mg/L	--	--	--	--	--	--	--	0.04	0.062	0.05	0.074	0.03	<0.04	<0.04	--	--	<0.04
Chloride	mg/L	--	(29.6) 26	21.2	18.7	18.9	18.3	21.9	16.1	14.1	11.8	13.3	8.84	8.78	8.88	--	--	9.48
Fluoride	mg/L	4	0.86	0.65	0.65	0.63	0.5	0.36	0.42	0.65	0.66	0.62	0.69	0.72	0.88	0.87	0.81	0.7
TDS	mg/L	--	(412.7) 407	338	319	329	338	374	342	294	263	300	274	232	207	--	--	234
Sulfate	mg/L	--	(33.67) 34	30.3	27.7	25.1	23.2	28.3	23.4	21	20.3	23.2	16.3	13.1	10.2	--	--	8.4
Sulfide	mg/L	--	--	--	--	--	--	--	--	--	<0.4	--	<0.4	<0.07	<0.1	--	--	<0.2
Radium-228	pCi/L	--	--	0.0335	-0.092	0.302	1.11	-0.0122	-0.108	0.106	-0.0928	--	--	0.482	0.439	--	--	1.47
Radium-226	pCi/L	--	--	0.384	--	0.116	0.139	0.189	0.0973	0.135	0.0916	--	--	-0.0262	0.282	--	--	0.0996
Radium-226/228	pCi/L	5	--	0.4175	-0.092	0.418	1.249	0.1768	-0.0107	0.241	0.0916	--	--	0.482	0.721	--	--	1.5696
Copper (Dissolved)	µg/L	--	--	--	--	--	--	--	--	--	0.37	--	0.51	1.59	0.53	--	--	2.06
Zinc (Dissolved)	µg/L	--	--	--	--	--	--	--	--	--	2.6	--	1	2	<0.7	--	--	2
Aluminum (Dissolved)	µg/L	--	--	--	--	--	--	--	--	--	3.7	--	2	3	2	--	--	<5
Iron (Dissolved)	mg/L	--	--	--	--	--	--	--	<0.0004	<0.0004	<0.0004	0.014	<0.002	0.004	<0.003	--	--	<0.02
Manganese (Dissolved)	mg/L	--	--	--	--	--	--	--	0.448	0.361	0.284	0.379	0.349	0.332	0.289	--	--	0.257

**Table A-1**  
**Summary of Analytical Data**  
**CCR Landfill**  
**Rockport Plant, Rockport, Indiana**

**MW-155**

Parameter	Units	GWPS (MCL or RSL)	Appendix III UPL	5/19/2020	11/10/2020	5/28/2021	11/11/2021	5/12/2022	11/2/2022
<b>Field Parameters</b>									
Elevation	ft NGVD	--	--	370.36	370.24	369.11	368.51	369.46	369.36
pH	S.U.	--	7.1 - 7.7	7.55	7.33	7.73	7.48	7.48	7.41
Specific Conductance	µmhos/cm	--	--	400	455	430	500	432	402
Turbidity	NTU	--	--	0	8.91	1.8	0	25.6	0
Dissolved Oxygen	mg/L	--	--	0	0.12	0	0	0.14	0
Temperature	°C	--	--	14.71	15.34	14.91	13.71	16.2	14.76
ORP	mV	--	--	135	22	110	182	130	54
<b>Laboratory Parameters</b>									
Antimony	µg/L	6	--	--	--	--	--	--	--
Arsenic	µg/L	10	--	--	--	--	--	--	--
Barium	µg/L	2000	--	--	--	--	--	--	--
Beryllium	µg/L	4	--	--	--	--	--	--	--
Cadmium	µg/L	5	--	--	--	--	--	--	--
Chromium	µg/L	100	--	--	--	--	--	--	--
Cobalt	µg/L	6	--	--	--	--	--	--	--
Copper	µg/L	--	--	--	--	--	--	--	--
Lead	µg/L	15	--	--	--	--	--	--	--
Mercury	µg/L	2	--	--	--	--	--	--	--
Molybdenum	µg/L	100	--	--	--	--	--	--	--
Selenium	µg/L	50	--	--	--	--	--	--	--
Thallium	µg/L	2	--	--	--	--	--	--	--
Zinc	µg/L	--	--	--	--	--	--	--	--
Silica (Dissolved)	mg/L	--	--	--	--	--	--	--	--
Aluminum	µg/L	--	--	--	--	--	--	--	--
Boron	mg/L	--	0.15	<0.02	<0.02	0.014	0.012	<0.009	0.014
Calcium	mg/L	--	(79.5) 71	42.4	45.4	66.4	46.3	43.7	45.2
Lithium	mg/L	0.04	--	--	--	--	--	--	--
Magnesium	mg/L	--	--	--	--	--	--	--	--
Manganese	mg/L	--	--	--	--	--	--	--	--
Potassium	mg/L	--	--	--	--	--	--	--	--
Sodium	mg/L	--	--	--	--	--	--	--	--
Strontium	mg/L	--	--	--	--	--	--	--	--
Alkalinity	mg/L	--	--	--	--	--	--	--	--
Bromide	mg/L	--	--	--	--	--	--	--	--
Chloride	mg/L	--	(29.6) 26	10.3	10.1	10.6	10.4	10.2	8.87
Fluoride	mg/L	4	0.86	0.86	0.78	0.81	0.65	0.82	0.79
TDS	mg/L	--	(412.7) 407	218	236	250	270	220	230
Sulfate	mg/L	--	(33.67) 34	9.1	10.3	8.82	8.07	9.34	8.13
Sulfide	mg/L	--	--	--	--	--	--	--	--
Radium-228	pCi/L	--	--	--	--	--	--	--	--
Radium-226	pCi/L	--	--	--	--	--	--	--	--
Radium-226/228	pCi/L	5	--	--	--	--	--	--	--
Copper (Dissolved)	µg/L	--	--	--	--	--	--	--	--
Zinc (Dissolved)	µg/L	--	--	--	--	--	--	--	--
Aluminum (Dissolved)	µg/L	--	--	--	--	--	--	--	--
Iron (Dissolved)	mg/L	--	--	--	--	--	--	--	--
Manganese (Dissolved)	mg/L	--	--	--	--	--	--	--	--



**Table A-1**  
**Summary of Analytical Data**  
**CCR Landfill**  
**Rockport Plant, Rockport, Indiana**

MW-151

Parameter	Units	GWPS (MCL or RSL)	Appendix III UPL	6/7/2016	7/19/2016	9/21/2016	11/16/2016	1/10/2017	3/7/2017	5/10/2017	7/18/2017	10/4/2017	12/12/2017	1/3/2018	6/6/2018	8/16/2016	11/13/2018	5/23/2019
<b>Field Parameters</b>																		
Elevation	ft NGVD	--	--	370	369.88	369.51	368.86	368.12	368.07	368.27	368.74	367.82	366.73	366.49	369.64	370.28	369.01	372.01
pH	S.U.	--	6.77 - 7.86	7.2	7.1	7.1	7.5	7.7	7.5	7.2	7.2	7.34	7.8	7.79	8.06	7.36	7.6	7.29
Specific Conductance	µmhos/cm	--	--	555	574	530	874	420	60	457	400	368	350	474	420	527	412	414
Turbidity	NTU	--	--	0.9	0.6	0.7	0.2	1	2	1	1	1.09	1	1.12	0.88	0	0.18	0.95
Dissolved Oxygen	mg/L	--	--	0.2	0.4	0.4	1.3	0.2	2	0.3	0.3	0.49	0.9	0.41	1.89	0.25	0.31	1.61
Temperature	°C	--	--	15.1	18.2	17.6	15.6	13.9	13.6	14.8	16.3	14.68	12.8	12.38	14.9	17.77	12.52	18.94
ORP	mV	--	--	52.5	-86	-54	259	-87	-42	51	-50	-79.7	-52	-77.2	-94	-63	-63.7	-207.7
<b>Laboratory Parameters</b>																		
Antimony	µg/L	6	--	0.01	0.25	0.01	0.04	0.01	0.02	0.02	0.02	--	--	--	--	--	<0.02	<0.02
Arsenic	µg/L	10	--	25.2	27.9	21.1	23.6	20.2	20.4	20.2	23.6	--	--	--	--	--	23.8	25.8
Barium	µg/L	2000	--	118	132	119	107	91.2	88.9	86.1	94.8	--	--	--	--	--	93.3	95
Beryllium	µg/L	4	--	<0.005	0.165	<0.005	0.005	<0.005	<0.005	<0.004	<0.004	--	--	--	--	--	<0.02	<0.02
Cadmium	µg/L	5	--	0.02	0.23	0.009	0.06	0.005	0.03	0.03	0.02	--	--	--	--	--	<0.01	0.01
Chromium	µg/L	100	--	0.2	0.5	0.1	0.132	0.35	0.7	0.134	0.089	--	--	--	--	--	<0.04	0.06
Cobalt	µg/L	6	--	1.24	1.66	1.32	1.03	1	0.903	1.02	1.25	--	--	--	--	--	1.12	1.12
Copper	µg/L	--	--	--	--	--	--	--	--	--	0.26	0.1	--	--	0.15	--	0.12	0.1
Lead	µg/L	15	--	0.026	0.254	0.026	0.213	0.01	0.065	0.09	0.082	--	--	--	--	--	0.03	<0.02
Mercury	µg/L	2	--	<0.002	<0.002	<0.002	<0.002	<0.002	<0.002	<0.002	<0.002	--	--	--	--	--	--	<0.002
Molybdenum	µg/L	100	--	5.76	6.74	5.75	6.73	7.63	7.91	6.52	5.58	--	--	--	--	--	5.03	5.63
Selenium	µg/L	50	--	<0.03	0.2	<0.03	<0.03	<0.03	0.07	0.04	<0.03	--	--	--	--	--	0.04	<0.03
Thallium	µg/L	2	--	0.04	0.273	0.03	0.04	0.04	0.112	0.03	0.04	--	--	--	--	--	<0.1	<0.1
Zinc	µg/L	--	--	--	--	--	--	--	--	--	1	0.7	--	--	2.5	--	0.8	7.9
Silica (Dissolved)	mg/L	--	--	--	--	--	--	--	--	15	14	16.1	--	--	13.9	--	13.8	<0.06
Aluminum	µg/L	--	--	--	--	--	--	--	--	--	9.25	6.63	--	--	4.24	--	7.01	3
Boron	mg/L	--	0.072	0.06	0.032	0.03	0.022	0.019	0.047	0.038	0.05	0.08	--	0.04	0.066	--	0.07	0.03
Calcium	mg/L	--	(79.5) 54	44.1	44.6	46.1	51.4	46.5	51.1	46.6	43.9	44.6	--	--	47	--	39.9	47.8
Lithium	mg/L	0.04	--	0.005	0.018	0.004	0.004	0.011	0.006	0.002	<0.0002	--	--	--	--	--	<0.009	0.01
Magnesium	mg/L	--	--	--	--	--	--	--	13.3	12.7	11.1	11.2	--	--	11.8	--	9.98	11.7
Manganese	mg/L	--	--	--	--	--	--	--	--	--	0.134	--	--	--	0.13	--	0.106	0.128
Potassium	mg/L	--	--	--	--	--	--	--	1.01	1.02	0.94	1.05	--	--	0.96	--	1.21	0.9
Sodium	mg/L	--	--	--	--	--	--	--	62.3	56.1	51.8	45.4	--	--	42	--	29.9	29.9
Strontium	mg/L	--	--	--	--	--	--	--	0.0865	0.088	0.0841	0.0871	--	--	0.0955	--	0.0827	0.0942
Alkalinity	mg/L	--	--	229	--	--	--	--	229	239	224	202	--	--	226	--	199	208
Bromide	mg/L	--	--	--	--	--	--	--	0.084	0.101	0.081	0.067	--	--	0.071	--	0.06	0.04
Chloride	mg/L	--	(29.6) 70	59.3	53.8	43.4	44.9	48.3	38.5	32.7	27.1	23.7	22.8	--	25.1	--	23.7	18
Fluoride	mg/L	4	0.382	0.25	0.25	0.23	0.25	0.34	0.32	0.31	0.22	0.23	0.22	--	0.26	--	0.25	0.26
TDS	mg/L	--	(412.7) 398	380	356	334	340	351	331	322	300	287	--	--	279	--	248	260
Sulfate	mg/L	--	(47.44) 47	42.5	41	34	33.6	35.4	31.1	29.7	26.6	27.3	26.7	--	25.3	--	25.3	20.9
Sulfide	mg/L	--	--	--	--	--	--	--	--	--	<0.4	--	--	--	<0.4	--	<0.07	<0.1
Radium-228	pCi/L	--	--	0.254	0.455	0.076	1.23	0.682	0.155	-0.367	1.49	--	--	--	--	--	0.283	0.423
Radium-226	pCi/L	--	--	0.609	0.636	0.428	0.517	0.187	0.71	0.189	0.153	--	--	--	--	--	0.0962	0.557
Radium-226/228	pCi/L	5	--	0.863	1.091	0.504	1.747	0.869	0.865	-0.178	1.643	--	--	--	--	--	0.3792	0.98
Copper (Dissolved)	µg/L	--	--	--	--	--	--	--	--	--	0.28	--	--	--	0.36	--	0.2	0.83
Zinc (Dissolved)	µg/L	--	--	--	--	--	--	--	--	--	2.1	--	--	--	2	--	0.8	1
Aluminum (Dissolved)	µg/L	--	--	--	--	--	--	--	--	--	2.19	--	--	--	1	--	1	2
Iron (Dissolved)	mg/L	--	--	--	--	--	--	--	0.742	0.709	0.789	0.949	--	--	0.879	--	0.848	0.826
Manganese (Dissolved)	mg/L	--	--	--	--	--	--	--	0.138	0.139	0.112	0.119	--	--	0.126	--	0.121	0.116

**Table A-1**  
**Summary of Analytical Data**  
**CCR Landfill**  
**Rockport Plant, Rockport, Indiana**

**MW-151**

Parameter	Units	GWPS (MCL or RSL)	Appendix III UPL	11/15/2019	5/19/2020	11/10/2020	2/3/2021	5/28/2021	11/11/2021	5/12/2022	11/2/2022
<b>Field Parameters</b>											
Elevation	ft NGVD	--	--	371.09	370.42	370.28	368.37	369.35	368.56	369.53	369.45
pH	S.U.	--	6.77 - 7.86	7.38	7.49	7.52	7.57	7.72	7.95	7.5	7.33
Specific Conductance	µmhos/cm	--	--	495	435	381	400	393	402	444	327
Turbidity	NTU	--	--	7	0	1.35	0.4	2.96	0	6.5	0.84
Dissolved Oxygen	mg/L	--	--	0	0	6.34	0.1	0	0	0.56	0
Temperature	°C	--	--	13.7	14.47	16.12	13.6	14.92	13.47	16.61	14.7
ORP	mV	--	--	-85	-39	-70	-84	-106	87	-45	-124
<b>Laboratory Parameters</b>											
Antimony	µg/L	6	--	0.04			--	--	--	--	--
Arsenic	µg/L	10	--	26.5			--	--	--	--	--
Barium	µg/L	2000	--	88.9			--	--	--	--	--
Beryllium	µg/L	4	--	<0.02			--	--	--	--	--
Cadmium	µg/L	5	--	0.05			--	--	--	--	--
Chromium	µg/L	100	--	0.1			--	--	--	--	--
Cobalt	µg/L	6	--	1.07			--	--	--	--	--
Copper	µg/L	--	--	0.6			--	--	--	--	--
Lead	µg/L	15	--	0.2			--	--	--	--	--
Mercury	µg/L	2	--	<0.002			--	--	--	--	--
Molybdenum	µg/L	100	--	5.95			--	--	--	--	--
Selenium	µg/L	50	--	0.04			--	--	--	--	--
Thallium	µg/L	2	--	<0.1			--	--	--	--	--
Zinc	µg/L	--	--	2			--	--	--	--	--
Silica (Dissolved)	mg/L	--	--	12.5			--	--	--	--	--
Aluminum	µg/L	--	--	21.2			--	--	--	--	--
Boron	mg/L	--	0.072	0.03	0.03	0.03	--	0.028	0.026	0.019	0.029
Calcium	mg/L	--	(79.5) 54	45.2	49.2	44.2	--	53.3	44.4	44.2	43.8
Lithium	mg/L	0.04	--	0.00289			--	--	--	--	--
Magnesium	mg/L	--	--	11			--	--	--	--	--
Manganese	mg/L	--	--	0.116			--	--	--	--	--
Potassium	mg/L	--	--	0.9			--	--	--	--	--
Sodium	mg/L	--	--	24.2			--	--	--	--	--
Strontium	mg/L	--	--	0.0887			--	--	--	--	--
Alkalinity	mg/L	--	--	198			--	--	--	--	--
Bromide	mg/L	--	--	<0.04			--	--	--	--	--
Chloride	mg/L	--	(29.6) 70	16.9	19	12.8	--	16	14	19.8	16.4
Fluoride	mg/L	4	0.382	0.27	0.25	0.47	0.36	0.39	0.47	0.35	0.39
TDS	mg/L	--	(412.7) 398	248	253	213	--	240	220	250	230
Sulfate	mg/L	--	(47.44) 47	17.6	17.8	11.7	--	14.7	11.3	16	12.2
Sulfide	mg/L	--	--	<0.2			--	--	--	--	--
Radium-228	pCi/L	--	--	1.63			--	--	--	--	--
Radium-226	pCi/L	--	--	0.194			--	--	--	--	--
Radium-226/228	pCi/L	5	--	1.824			--	--	--	--	--
Copper (Dissolved)	µg/L	--	--	<0.2			--	--	--	--	--
Zinc (Dissolved)	µg/L	--	--	1			--	--	--	--	--
Aluminum (Dissolved)	µg/L	--	--	<5			--	--	--	--	--
Iron (Dissolved)	mg/L	--	--	0.623			--	--	--	--	--
Manganese (Dissolved)	mg/L	--	--	0.118			--	--	--	--	--

**Table A-1**  
**Summary of Analytical Data**  
**CCR Landfill**  
**Rockport Plant, Rockport, Indiana**

**MW-16S**

Parameter	Units	GWPS (MCL or RSL)	Appendix III UPL	6/9/2016	7/20/2016	9/21/2016	11/17/2016	1/11/2017	3/8/2017	5/10/2017	7/18/2017	10/4/2017	1/3/2018	6/6/2018	8/16/2018	11/14/2018	2/11/2019	5/22/2019
<b>Field Parameters</b>																		
Elevation	ft NGVD	--	--	369.7	369.61	369.16	368.56	367.84	367.87	367.88	368.53	367.58	366.38	369.62	370.12	368.86	369.84	371.94
pH	S.U.	--	5.88 - 8.55	7.53	7.1	7.31	6.9	7.16	7.1	8.26	6.34	7.25	7.34	7.23	7.07	7.02	7.12	7.1
Specific Conductance	µmhos/cm	--	--	0.822	764	719	669	677	804	581	595	647	872	770	920	720	570	774
Turbidity	NTU	--	--	0.74	0.34	5.21	0.5	0.25	0.42	1.78	0.57	0.72	0.54	2.2	0	0.3	1.3	0.18
Dissolved Oxygen	mg/L	--	--	0.34	0.4	7.29	0.62	0.55	0.18	0.69	22.45	0.31	0.82	7.8	0	1.35	0.41	0.34
Temperature	°C	--	--	15.7	16.39	17.48	16.91	14.47	18.48	16.01	15.63	15.99	14.46	15.73	17.04	14.2	14.4	14.54
ORP	mV	--	--	112.4	56.2	153.4	233.5	83	56.1	177.3	-118.9	13.6	-12.2	-36.9	147	142	183	-211.4
<b>Laboratory Parameters</b>																		
Antimony	µg/L	6	--	0.03	0.03	0.25	0.02	0.02	0.02	0.02	0.02	--	--	--	--	0.05	--	0.03
Arsenic	µg/L	10	--	0.37	0.37	0.38	0.34	0.42	0.31	0.39	0.33	--	--	--	--	0.34	0.33	0.26
Barium	µg/L	2000	--	32.3	29.9	29.5	25.3	25.1	25.7	29.8	25.6	--	--	--	--	29.9	--	21.9
Beryllium	µg/L	4	--	<0.005	<0.005	<0.005	<0.005	<0.005	<0.005	<0.004	<0.004	--	--	--	--	<0.02	--	<0.02
Cadmium	µg/L	5	--	0.03	0.03	0.1	0.006	0.008	0.004	0.01	0.04	--	--	--	--	0.08	--	0.01
Chromium	µg/L	100	--	0.2	0.5	0.3	1.03	0.081	0.463	0.196	0.101	--	--	--	--	0.07	--	0.1
Cobalt	µg/L	6	--	0.073	0.025	0.07	0.028	0.014	0.012	0.063	0.01	--	--	--	--	<0.02	--	<0.02
Copper	µg/L	--	--	--	--	--	--	--	--	--	0.1	0.19	--	1.19	--	1.46	--	0.66
Lead	µg/L	15	--	0.074	0.057	0.182	<0.004	0.039	0.006	0.027	0.01	--	--	--	--	0.112	--	<0.02
Mercury	µg/L	2	--	<0.002	<0.002	<0.002	<0.002	<0.002	<0.002	<0.002	<0.002	--	--	--	--	--	--	<0.002
Molybdenum	µg/L	100	--	1.15	1.21	1.11	1.19	1.21	1.32	1.14	0.98	--	--	--	--	0.9	--	0.9
Selenium	µg/L	50	--	0.6	0.6	0.8	0.4	0.4	0.4	0.3	0.4	--	--	--	--	3.2	--	0.6
Thallium	µg/L	2	--	0.01	<0.01	<0.01	<0.01	0.02	0.02	0.01	0.01	--	--	--	--	<0.1	--	<0.1
Zinc	µg/L	--	--	--	--	--	--	--	--	--	2	2	--	5	--	31.6	--	<0.7
Silica (Dissolved)	mg/L	--	--	--	--	--	--	--	--	24	24.1	27.6	--	24.9	--	24.9	--	23.3
Aluminum	µg/L	--	--	--	--	--	--	--	--	2.1	7.43	--	5.68	--	3	--	1	
Boron	mg/L	--	0.088	0.028	0.025	0.024	0.025	0.017	0.038	0.082	0.037	0.061	--	0.109	0.034	0.107	0.02	0.03
Calcium	mg/L	--	(79.5) 114	96.2	83	93.5	96.4	94.6	106	105	91.8	108	109	108	109	104	--	99.2
Lithium	mg/L	0.04	--	0.007	0.031	0.005	0.018	0.013	0.013	0.008	0.01	--	--	--	--	0.02	--	0.01
Magnesium	mg/L	--	--	--	--	--	--	--	36.4	36.6	31.4	38.2	--	38.8	--	37.4	--	34.5
Manganese	mg/L	--	--	--	--	--	--	--	--	--	0.0028	--	--	0.0062	--	0.004	--	0.0035
Potassium	mg/L	--	--	--	--	--	--	--	1.01	1.3	0.97	1.03	--	1.1	--	1.28	--	0.95
Sodium	mg/L	--	--	--	--	--	--	--	36.9	36.7	28.7	35.7	--	38	--	44.4	--	29.4
Strontium	mg/L	--	--	--	--	--	--	--	0.129	0.132	0.108	0.133	--	0.137	--	0.138	--	0.21
Alkalinity	mg/L	--	--	--	--	--	--	--	423	431	436	438	--	463	--	510	--	478
Bromide	mg/L	--	--	--	--	--	--	--	0.1	0.158	0.162	0.206	--	0.118	--	0.1	--	0.08
Chloride	mg/L	--	(29.6) 24	18.7	19	17.1	16.4	17.5	19.3	22.9	19.8	19.3	--	17.3	--	16.2	--	18
Fluoride	mg/L	4	0.506	0.44	0.46	0.38	0.3	0.35	0.36	0.38	0.33	0.41	--	0.42	--	0.39	--	0.38
TDS	mg/L	--	(412.7) 517	483	471	509	486	474	473	499	484	503	517	520	533	548	517	493
Sulfate	mg/L	--	(52.4) 52	46.9	50.1	42.1	38.3	39.2	39.6	42.3	40.7	45	--	40.8	--	40.3	--	34.5
Sulfide	mg/L	--	--	--	--	--	--	--	--	--	<0.4	--	--	<0.4	--	<0.07	--	<0.1
Radium-228	pCi/L	--	--	-0.0274	0.34	-0.131	0.0963	1.8	0.169	-0.045	2.76	--	--	--	--	0.0697	--	0.299
Radium-226	pCi/L	--	--	0.163	0.707	0.0255	0.198	0.193	0.113	0.145	0.0933	--	--	--	--	0.0503	--	0.0904
Radium-226/228	pCi/L	5	--	0.1356	1.047	-0.1055	0.2943	1.993	0.282	0.1	2.8533	--	--	--	--	0.12	--	0.3894
Copper (Dissolved)	µg/L	--	--	--	--	--	--	--	--	--	0.1	--	--	1.21	--	2.59	--	0.38
Zinc (Dissolved)	µg/L	--	--	--	--	--	--	--	--	--	1	--	--	5.2	--	4	--	<0.7
Aluminum (Dissolved)	µg/L	--	--	--	--	--	--	--	--	--	0.9	--	--	1	--	1	--	3
Iron (Dissolved)	mg/L	--	--	--	--	--	--	--	<0.0004	<0.0004	0.051	0.015	--	0.004	--	<0.003	--	<0.003
Manganese (Dissolved)	mg/L	--	--	--	--	--	--	--	0.0013	0.0145	0.0007	0.0127	--	0.0047	--	0.0023	--	<0.0027

**Table A-1**  
**Summary of Analytical Data**  
**CCR Landfill**  
**Rockport Plant, Rockport, Indiana**

**MW-16S**

Parameter	Units	GWPS (MCL or RSL)	Appendix III UPL	11/15/2019	5/19/2020	7/15/2020	11/11/2020	5/28/2021	11/11/2021	5/12/2022	11/3/2022
<b>Field Parameters</b>											
Elevation	ft NGVD	--	--	370.84	370.40	370.95	392.06	369.06	368.36	369.43	369.15
pH	S.U.	--	5.88 - 8.55	7	7.54	7.06	6.5	7.2	6.62	7.5	7.34
Specific Conductance	µmhos/cm	--	--	961	675	823	948	763	832	680	711
Turbidity	NTU	--	--	4.2	1.54	2.35	2.28	12.87	0	1.7	0
Dissolved Oxygen	mg/L	--	--	0.39	0.48	1.63	0.11	0.56	0	2.22	0
Temperature	°C	--	--	12.05	15.03	18.03	14.73	15.35	13.88	20.43	15.92
ORP	mV	--	--	121	110	57	137	66	47	116	151
<b>Laboratory Parameters</b>											
Antimony	µg/L	6	--	0.03	--	--	--	--	--	--	--
Arsenic	µg/L	10	--	0.3	--	--	--	--	--	--	--
Barium	µg/L	2000	--	27.2	--	--	--	--	--	--	--
Beryllium	µg/L	4	--	<0.02	--	--	--	--	--	--	--
Cadmium	µg/L	5	--	0.05	--	--	--	--	--	--	--
Chromium	µg/L	100	--	0.09	--	--	--	--	--	--	--
Cobalt	µg/L	6	--	0.059	--	--	--	--	--	--	--
Copper	µg/L	--	--	0.3	--	--	--	--	--	--	--
Lead	µg/L	15	--	0.07	--	--	--	--	--	--	--
Mercury	µg/L	2	--	<0.002	--	--	--	--	--	--	--
Molybdenum	µg/L	100	--	0.8	--	--	--	--	--	--	--
Selenium	µg/L	50	--	1	--	--	--	--	--	--	--
Thallium	µg/L	2	--	<0.1	--	--	--	--	--	--	--
Zinc	µg/L	--	--	0.8	--	--	--	--	--	--	--
Silica (Dissolved)	mg/L	--	--	22.3	--	--	--	--	--	--	--
Aluminum	µg/L	--	--	<5	--	--	--	--	--	--	--
Boron	mg/L	--	0.088	0.02	0.03	--	0.02	0.021	0.019	<0.009	0.018
Calcium	mg/L	--	(79.5) 114	92.2	104	--	103	96.8	86.7	85.9	82.6
Lithium	mg/L	0.04	--	0.00639	--	--	--	--	--	--	--
Magnesium	mg/L	--	--	35.5	--	--	--	--	--	--	--
Manganese	mg/L	--	--	0.0115	--	--	--	--	--	--	--
Potassium	mg/L	--	--	0.9	--	--	--	--	--	--	--
Sodium	mg/L	--	--	29.6	--	--	--	--	--	--	--
Strontium	mg/L	--	--	0.118	--	--	--	--	--	--	--
Alkalinity	mg/L	--	--	445	--	--	--	--	--	--	--
Bromide	mg/L	--	--	0.1	--	--	--	--	--	--	--
Chloride	mg/L	--	(29.6) 24	20.7	26.7	25.8	21.8	21.2	13.3	13	11.8
Fluoride	mg/L	4	0.506	0.32	0.34	0.37	0.38	0.41	0.37	0.39	0.38
TDS	mg/L	--	(412.7) 517	497	470	489	473	480	440	400	430
Sulfate	mg/L	--	(52.4) 52	35.2	34.9	--	34.5	32.2	24.4	25.6	26.6
Sulfide	mg/L	--	--	<0.2	--	--	--	--	--	--	--
Radium-228	pCi/L	--	--	0.179	--	--	--	--	--	--	--
Radium-226	pCi/L	--	--	0.0453	--	--	--	--	--	--	--
Radium-226/228	pCi/L	5	--	0.2243	--	--	--	--	--	--	--
Copper (Dissolved)	µg/L	--	--	1.7	--	--	--	--	--	--	--
Zinc (Dissolved)	µg/L	--	--	2	--	--	--	--	--	--	--
Aluminum (Dissolved)	µg/L	--	--	<5	--	--	--	--	--	--	--
Iron (Dissolved)	mg/L	--	--	<0.02	--	--	--	--	--	--	--
Manganese (Dissolved)	mg/L	--	--	0.0009	--	--	--	--	--	--	--

**Table A-1**  
**Summary of Analytical Data**  
**CCR Landfill**  
**Rockport Plant, Rockport, Indiana**

MW-161

Parameter	Units	GWPS (MCL or RSL)	Appendix III UPL	6/9/2016	7/20/2016	9/21/2016	11/17/2016	1/11/2017	3/8/2017	5/19/2017	7/18/2017	10/4/2017	1/3/2018	6/6/2018	8/16/2018	11/14/2018	2/11/2019	5/22/2019
<b>Field Parameters</b>																		
Elevation	ft NGVD	--	--	369.79	369.62	369.18	368.57	367.84	367.87	367.87	368.58	367.58	366.39	369.62	370.06	368.78	369.77	371.86
pH	S.U.	--	6.73 - 7.90	7.69	7.56	7.37	7.08	7.36	7.28	6.96	7.2	7.46	7.68	7.37	7.23	7.3	7.4	7.31
Specific Conductance	µmhos/cm	--	--	957	870	867	702	674	779	569	665	644	821	720	797	545	476	641
Turbidity	NTU	--	--	0.42	0.46	1.37	1.4	0.18	1.41	2.27	3.15	0.7	1.9	0.89	0	0.41	0.8	0.2
Dissolved Oxygen	mg/L	--	--	0.29	8.08	0.68	0.53	0.46	0.34	0.21	0.29	0.28	0.38	0.46	0	0.95	0.36	0.25
Temperature	°C	--	--	16.2	16.86	15.43	15.64	14.71	15.19	15.48	15.99	15.71	13.08	15.93	15.56	14.42	14.5	14.58
ORP	mV	--	--	224.4	-158.9	54.7	242.3	86.1	53.5	49.8	-3.1	4.1	-25.6	-68.4	120	148	122	-21107
<b>Laboratory Parameters</b>																		
Antimony	µg/L	6	--	0.02	0.01	0.01	0.05	0.01	0.02	0.06	0.02	--	--	--	--	<0.02	--	<0.02
Arsenic	µg/L	10	--	0.71	0.75	0.75	0.67	0.72	0.68	0.7	0.73	--	--	--	--	0.66	--	0.64
Barium	µg/L	2000	--	267	267	262	234	220	221	206	238	--	--	--	--	153	--	151
Beryllium	µg/L	4	--	<0.005	<0.005	<0.005	<0.005	<0.005	<0.005	<0.004	<0.004	--	--	--	--	<0.02	--	<0.02
Cadmium	µg/L	5	--	0.06	0.03	0.03	0.05	0.04	0.03	0.08	0.03	--	--	--	--	0.02	--	0.02
Chromium	µg/L	100	--	0.1	0.2	0.1	0.082	0.085	0.422	0.204	0.118	--	--	--	--	0.05	--	<0.04
Cobalt	µg/L	6	--	0.602	0.627	0.576	0.546	0.514	0.58	0.56	0.599	--	--	--	--	0.336	--	0.346
Copper	µg/L	--	--	--	--	--	--	--	--	--	0.56	0.46	--	0.62	--	0.45	--	0.46
Lead	µg/L	15	--	0.023	0.025	0.023	0.053	0.01	0.034	0.153	0.065	--	--	--	--	<0.02	--	0.02
Mercury	µg/L	2	--	<0.002	<0.002	<0.002	<0.002	<0.002	<0.002	<0.002	<0.002	--	--	--	--	--	--	<0.002
Molybdenum	µg/L	100	--	1.02	1.02	1.03	0.93	1	1.17	0.91	1.07	--	--	--	--	1	--	1
Selenium	µg/L	50	--	0.2	0.2	0.1	0.2	0.1	0.2	0.4	0.2	--	--	--	--	0.2	--	0.1
Thallium	µg/L	2	--	0.085	0.06	0.074	0.069	0.071	0.075	0.075	0.07	--	--	--	--	<0.1	--	<0.1
Zinc	µg/L	--	--	--	--	--	--	--	--	--	2.7	0.8	--	0.6	--	0.8	--	<0.7
Silica (Dissolved)	mg/L	--	--	--	--	--	--	--	--	19.9	20	22.8	--	19.8	--	18.5	--	18
Aluminum	µg/L	--	--	--	--	--	--	--	--	--	15.5	14	--	10.2	--	5	--	4
Boron	mg/L	--	0.107	0.031	0.027	0.026	0.024	0.015	0.1	0.032	0.044	0.05	--	0.046	--	0.139	0.02	0.03
Calcium	mg/L	--	(79.5) 114	110	93.9	95.9	96.2	89.3	101	86.7	91.3	84	71.9	82.9	61.6	53.7	--	56
Lithium	mg/L	0.04	--	0.005	0.005	0.006	0.013	0.01	0.013	0.01	0.003	--	--	--	--	<0.009	--	0.02
Magnesium	mg/L	--	--	--	--	--	--	--	27.6	24.7	25.6	23	--	23.1	--	14.8	--	15.1
Manganese	mg/L	--	--	--	--	--	--	--	--	--	1.03	--	--	0.902	--	0.613	--	0.626
Potassium	mg/L	--	--	--	--	--	--	--	2.9	2.47	2.62	3.21	--	3.05	--	3.16	--	2.55
Sodium	mg/L	--	--	--	--	--	--	--	46.2	41.4	50	69.2	--	66	--	74.4	--	68.4
Strontium	mg/L	--	--	--	--	--	--	--	0.155	0.139	0.14	0.135	--	0.136	--	0.09	--	0.0898
Alkalinity	mg/L	--	--	--	--	--	--	--	368	376	369	359	--	359	--	300	--	261
Bromide	mg/L	--	--	--	--	--	--	--	0.1	0.152	0.154	0.206	--	0.168	--	0.1	--	0.1
Chloride	mg/L	--	(29.6) 114	80.4	86.8	90.2	59.1	44.1	39.3	37.9	50.2	70.8	71.2	58.6	61.1	47.8	--	45.5
Fluoride	mg/L	4	0.192	0.1	0.15	0.1	0.1	0.1	0.16	0.1	0.08	0.1	--	0.17	--	0.17	--	0.17
TDS	mg/L	--	(412.7) 589	539	532	544	508	481	460	461	465	495	487	480	456	408	--	405
Sulfate	mg/L	--	(43.51) 44	38.7	42.2	36.8	33	34	35.4	35.1	36.1	40.4	--	38.7	--	32.5	--	33.2
Sulfide	mg/L	--	--	--	--	--	--	--	--	--	<0.4	--	--	<0.4	--	<0.07	--	<0.1
Radium-228	pCi/L	--	--	0.357	1	0.977	0.174	2.27	0.182	0.427	0.513	--	--	--	--	0.483	--	0.269
Radium-226	pCi/L	--	--	0.235	0.576	0.248	0.413	0.362	0.399	0.511	0.274	--	--	--	--	0.162	--	0.156
Radium-226/228	pCi/L	5	--	0.592	1.576	1.225	0.587	2.632	0.581	0.938	0.787	--	--	--	--	0.645	--	0.425
Copper (Dissolved)	µg/L	--	--	--	--	--	--	--	--	--	0.14	--	--	0.57	--	1.43	--	1.14
Zinc (Dissolved)	µg/L	--	--	--	--	--	--	--	--	--	1	--	--	0.7	--	2	--	<0.7
Aluminum (Dissolved)	µg/L	--	--	--	--	--	--	--	--	--	2	--	--	0.8	--	1	--	1
Iron (Dissolved)	mg/L	--	--	--	--	--	--	--	<0.0004	<0.0004	0.051	0.014	--	0.024	--	0.004	--	<0.003
Manganese (Dissolved)	mg/L	--	--	--	--	--	--	--	1.03	1.06	1.04	0.873	--	0.849	--	0.616	--	0.615

**Table A-1**  
**Summary of Analytical Data**  
**CCR Landfill**  
**Rockport Plant, Rockport, Indiana**

**MW-161**

Parameter	Units	GWPS (MCL or RSL)	Appendix III UPL	11/15/2019	5/19/2020	11/10/2020	5/28/2021	11/11/2021	5/12/2022	11/3/2022
<b>Field Parameters</b>										
Elevation	ft NGVD	--	--	370.76	370.89	370.03	368.99	368.31	369.35	369.16
pH	S.U.	--	6.73 - 7.90	7.35	7.79	6.83	7.5	6.92	7.52	7.57
Specific Conductance	µmhos/cm	--	--	659	481	567	460	538	618	505
Turbidity	NTU	--	--	1.1	1.22	2.56	5.86	0	7.5	0
Dissolved Oxygen	mg/L	--	--	0.01	0.12	0.2	1.95	0	0.14	0
Temperature	°C	--	--	12	14.85	16.03	15.32	14.09	16.31	15.07
ORP	mV	--	--	137	114	48	19	96	114	169
<b>Laboratory Parameters</b>										
Antimony	µg/L	6	--	0.03	--	--	--	--	--	--
Arsenic	µg/L	10	--	0.72	--	--	--	--	--	--
Barium	µg/L	2000	--	126	--	--	--	--	--	--
Beryllium	µg/L	4	--	<0.02	--	--	--	--	--	--
Cadmium	µg/L	5	--	0.04	--	--	--	--	--	--
Chromium	µg/L	100	--	0.1	--	--	--	--	--	--
Cobalt	µg/L	6	--	0.58	--	--	--	--	--	--
Copper	µg/L	--	--	1.34	--	--	--	--	--	--
Lead	µg/L	15	--	0.1	--	--	--	--	--	--
Mercury	µg/L	2	--	<0.002	--	--	--	--	--	--
Molybdenum	µg/L	100	--	1	--	--	--	--	--	--
Selenium	µg/L	50	--	0.4	--	--	--	--	--	--
Thallium	µg/L	2	--	<0.1	--	--	--	--	--	--
Zinc	µg/L	--	--	1	--	--	--	--	--	--
Silica (Dissolved)	mg/L	--	--	17.2	--	--	--	--	--	--
Aluminum	µg/L	--	--	10	--	--	--	--	--	--
Boron	mg/L	--	0.107	0.02	0.02	0.02	0.019	0.019	<0.009	0.019
Calcium	mg/L	--	(79.5) 114	41	51.9	44.5	50.4	50	61.8	51.9
Lithium	mg/L	0.04	--	0.00427	--	--	--	--	--	--
Magnesium	mg/L	--	--	11.4	--	--	--	--	--	--
Manganese	mg/L	--	--	0.685	--	--	--	--	--	--
Potassium	mg/L	--	--	2.2	--	--	--	--	--	--
Sodium	mg/L	--	--	58.9	--	--	--	--	--	--
Strontium	mg/L	--	--	0.0688	--	--	--	--	--	--
Alkalinity	mg/L	--	--	252	--	--	--	--	--	--
Bromide	mg/L	--	--	0.1	--	--	--	--	--	--
Chloride	mg/L	--	(29.6) 114	31.2	31.3	19.6	16.5	16.6	25.6	19.6
Fluoride	mg/L	4	0.192	0.14	0.14	0.20	0.18	0.15	0.15	0.16
TDS	mg/L	--	(412.7) 589	343	350	273	270	280	330	300
Sulfate	mg/L	--	(43.51) 44	25.2	25.8	21.4	18.5	17.6	24.2	18.3
Sulfide	mg/L	--	--	<0.2	--	--	--	--	--	--
Radium-228	pCi/L	--	--	0.482	--	--	--	--	--	--
Radium-226	pCi/L	--	--	0.212	--	--	--	--	--	--
Radium-226/228	pCi/L	5	--	0.694	--	--	--	--	--	--
Copper (Dissolved)	µg/L	--	--	0.3	--	--	--	--	--	--
Zinc (Dissolved)	µg/L	--	--	1	--	--	--	--	--	--
Aluminum (Dissolved)	µg/L	--	--	<5	--	--	--	--	--	--
Iron (Dissolved)	mg/L	--	--	<0.02	--	--	--	--	--	--
Manganese (Dissolved)	mg/L	--	--	0.447	--	--	--	--	--	--

**Table A-1**  
**Summary of Analytical Data**  
**CCR Landfill**  
**Rockport Plant, Rockport, Indiana**

**MW-16D**

Parameter	Units	GWPS (MCL or RSL)	Appendix III UPL	6/9/2016	7/19/2016	9/20/2016	11/17/2016	1/11/2017	3/8/2017	5/10/2017	7/18/2017	10/4/2017	1/3/2018	6/6/2018	8/16/2018	11/14/2018	2/11/2019	4/1/2019
<b>Field Parameters</b>																		
Elevation	ft NGVD	--	--	369.85	369.68	369.23	368.64	367.91	367.94	367.96	368.64	367.68	366.47	369.69	370.13	368.87	369.84	370.82
pH	S.U.	--	6.04 - 9.13	6.8	7.31	7.26	7.29	7.48	7.44	7.54	9.03	7.6	7.74	7.32	7.26	7.35	7.37	7.28
Specific Conductance	µmhos/cm	--	--	519	582	538	613	525	614	436	597	516	692	690	782	607	510	945
Turbidity	NTU	--	--	1.8	0.24	0.31	0.55	0.4	0.81	1.74	0.41	2.95	1.85	0.9	0	0.35	1.4	0.91
Dissolved Oxygen	mg/L	--	--	0.4	--	1.33	0.55	0.49	0.11	0.29	0.32	0.21	0.47	0.44	0	0.94	1.48	0.64
Temperature	°C	--	--	16.8	16.96	16.04	15.1	14.55	15.2	15.46	15.62	15.77	13.14	15.94	15.88	14.45	13.2	13.5
ORP	mV	--	--	-19	23.5	35.7	108	14.6	2.1	36.6	108.9	-26.4	-36.7	-70.7	-11	62.8	60	-16.7
<b>Laboratory Parameters</b>																		
Antimony	µg/L	6	--	0.02	0.02	0.02	0.02	0.01	0.02	0.03	0.03	--	--	--	--	<0.02	--	--
Arsenic	µg/L	10	--	0.48	0.4	0.31	0.32	0.34	0.31	0.33	0.39	--	--	--	--	0.32	0.39	--
Barium	µg/L	2000	--	240	246	221	217	210	224	212	247	--	--	--	--	270	--	--
Beryllium	µg/L	4	--	<0.005	<0.005	<0.005	<0.005	<0.005	<0.005	<0.004	<0.004	--	--	--	--	<0.02	--	--
Cadmium	µg/L	5	--	0.08	0.08	0.02	0.05	0.02	0.01	0.07	0.1	--	--	--	--	0.04	--	--
Chromium	µg/L	100	--	0.3	0.4	0.1	1.21	0.112	0.188	0.151	0.141	--	--	--	--	0.05	--	--
Cobalt	µg/L	6	--	0.617	0.547	0.418	0.452	0.354	0.401	0.466	0.571	--	--	--	--	0.472	--	--
Copper	µg/L	--	--	--	--	--	--	--	--	--	2.21	0.11	--	0.07	--	0.23	--	--
Lead	µg/L	15	--	0.078	0.04	0.021	0.066	0.008	0.022	0.07	0.103	--	--	--	--	0.03	--	--
Mercury	µg/L	2	--	<0.002	<0.002	<0.002	<0.002	<0.002	<0.002	<0.002	<0.002	--	--	--	--	--	--	--
Molybdenum	µg/L	100	--	2.06	2.31	1.96	1.98	1.99	2.27	1.9	2.03	--	--	--	--	2	--	--
Selenium	µg/L	50	--	0.04	0.04	<0.03	<0.03	<0.03	0.05	<0.03	<0.03	--	--	--	--	0.03	--	--
Thallium	µg/L	2	--	0.03	0.069	0.02	0.02	0.02	0.04	0.02	0.02	--	--	--	--	<0.1	--	--
Zinc	µg/L	--	--	--	--	--	--	--	--	--	12.8	52.4	--	7.1	--	15.4	--	--
Silica (Dissolved)	mg/L	--	--	--	--	--	--	--	--	17.1	17.6	20.3	--	18.5	--	18.2	--	--
Aluminum	µg/L	--	--	--	--	--	--	--	--	--	6.2	3.72	--	2.86	--	1	--	--
Boron	mg/L	--	0.113	0.033	0.013	0.012	0.014	0.004	0.023	0.102	0.017	0.059	--	0.033	--	0.07	--	--
Calcium	mg/L	--	(79.5) 88	84.3	68.7	70.5	77.9	72.4	79.2	75.8	71.7	80.4	80.1	90.2	83.8	84.1	--	--
Lithium	mg/L	0.04	--	0.001	0.013	0.003	0.006	0.013	0.007	0.008	0.0006	--	--	--	--	<0.009	--	--
Magnesium	mg/L	--	--	--	--	--	--	--	22.4	22.2	21	23.3	--	27.1	--	24.3	--	--
Manganese	mg/L	--	--	--	--	--	--	--	--	--	0.975	--	--	1.2	--	1	--	--
Potassium	mg/L	--	--	--	--	--	--	--	1.12	1.54	0.97	1.33	--	1.22	--	1.27	--	--
Sodium	mg/L	--	--	--	--	--	--	--	22.3	21.6	22.1	24.7	--	26.7	--	30	--	--
Strontium	mg/L	--	--	--	--	--	--	--	0.142	0.143	0.128	0.146	--	0.18	--	0.166	--	--
Alkalinity	mg/L	--	--	--	--	--	--	--	202	210	215	195	--	235	--	238	--	--
Bromide	mg/L	--	--	--	--	--	--	--	0.15	0.204	<0.05	0.233	--	0.303	--	0.275	--	--
Chloride	mg/L	--	(29.6) 73	68.7	69.6	67.6	63.6	67.9	65.4	69.9	69.6	81.5	86	108	99.7	102	109	107
Fluoride	mg/L	4	0.251	0.2	0.22	0.22	0.17	0.21	0.22	0.22	0.17	0.22	--	0.22	--	0.21	--	--
TDS	mg/L	--	(412.7) 384	350	321	342	356	343	347	367	363	383	--	434	447	434	439	429
Sulfate	mg/L	--	(39.69) 40	36.4	37.4	33.4	33.2	34	35.3	37.2	36.8	40	37.9	38.6	--	38.6	--	--
Sulfide	mg/L	--	--	--	--	--	--	--	--	--	<0.4	--	--	<0.4	--	<0.07	--	--
Radium-228	pCi/L	--	--	-0.173	0.294	1.1	0.285	0.92	0.583	-0.121	0.222	--	--	--	--	0.138	--	--
Radium-226	pCi/L	--	--	0.0514	--	0.248	0.624	0.796	0.228	0.151	0.292	--	--	--	--	0.179	--	--
Radium-226/228	pCi/L	5	--	-0.1216	0.294	1.348	0.909	1.716	0.811	0.03	0.514	--	--	--	--	0.317	--	--
Copper (Dissolved)	µg/L	--	--	--	--	--	--	--	--	--	0.18	--	--	0.35	--	1.5	--	--
Zinc (Dissolved)	µg/L	--	--	--	--	--	--	--	--	--	2	--	--	1	--	3	--	--
Aluminum (Dissolved)	µg/L	--	--	--	--	--	--	--	--	--	1	--	--	2	--	2	--	--
Iron (Dissolved)	mg/L	--	--	--	--	--	--	--	0.004	0.002	0.098	0.051	--	0.058	--	0.023	--	--
Manganese (Dissolved)	mg/L	--	--	--	--	--	--	--	0.862	0.948	0.989	0.947	--	1.19	--	1	--	--

**Table A-1**  
**Summary of Analytical Data**  
**CCR Landfill**  
**Rockport Plant, Rockport, Indiana**

**MW-16D**

Parameter	Units	GWPS (MCL or RSL)	Appendix III UPL	5/22/2019	7/23/2019	9/11/2019	11/15/2019	2/18/2020	5/19/2020	7/15/2020	11/11/2020	2/2/2021	5/28/2021	8/5/2021	11/11/2021	5/12/2022	11/2/2022
<b>Field Parameters</b>																	
Elevation	ft NGVD	--	--	371.96	372.67	----	370.78	369.44	370.44	370.98	370.05	368.20	369.11	369.08	368.38	369.43	369.18
pH	S.U.	--	6.04 - 9.13	7.31	7.02	7.28	7.31	7.17	7.7	7.22	7.15	7.39	9.64	7.2	6.8	7.49	7.64
Specific Conductance	µmhos/cm	--	--	755	731	813	1070	1869	799	969	1050	953	886	956	1060	1010	816
Turbidity	NTU	--	--	0.3	1.9	0.43	0.3	0.2	0.39	0.41	0.35	0.7	0	2.9	0	3.13	0
Dissolved Oxygen	mg/L	--	--	0.26	0.5	0.36	0.01	0.42	0.18	0	0.29	3.5	0		0.07	0.36	0
Temperature	°C	--	--	14.43	15.9	17.5	14.4	11.76	14.81	17.56	14.67	13.2	15.97	16.5	14.4	17.56	16.41
ORP	mV	--	--	-216.5	50	-52.5	45	109.3	-22	-3	91	85	40	-36	15	46	-32
<b>Laboratory Parameters</b>																	
Antimony	µg/L	6	--	0.02	--	--	0.02	--	--	--	--	--	--	--	--	--	--
Arsenic	µg/L	10	--	0.39	--	--	0.35	--	--	--	--	--	--	--	--	--	--
Barium	µg/L	2000	--	286	--	--	348	--	--	--	--	--	--	--	--	--	--
Beryllium	µg/L	4	--	<0.02	--	--	<0.02	--	--	--	--	--	--	--	--	--	--
Cadmium	µg/L	5	--	<0.01	--	--	0.05	--	--	--	--	--	--	--	--	--	--
Chromium	µg/L	100	--	0.25	--	--	0.1	--	--	--	--	--	--	--	--	--	--
Cobalt	µg/L	6	--	0.64	--	--	0.632	--	--	--	--	--	--	--	--	--	--
Copper	µg/L	--	--	0.17	--	--	<0.2	--	--	--	--	--	--	--	--	--	--
Lead	µg/L	15	--	0.02	--	--	<0.05	--	--	--	--	--	--	--	--	--	--
Mercury	µg/L	2	--	<0.002	--	--	<0.002	--	--	--	--	--	--	--	--	--	--
Molybdenum	µg/L	100	--	2	--	--	2	--	--	--	--	--	--	--	--	--	--
Selenium	µg/L	50	--	<0.03	--	--	<0.03	--	--	--	--	--	--	--	--	--	--
Thallium	µg/L	2	--	<0.1	--	--	<0.1	--	--	--	--	--	--	--	--	--	--
Zinc	µg/L	--	--	1	--	--	2	--	--	--	--	--	--	--	--	--	--
Silica (Dissolved)	mg/L	--	--	17.9	--	--	17.1	--	--	--	--	--	--	--	--	--	--
Aluminum	µg/L	--	--	2	--	--	<5	--	--	--	--	--	--	--	--	--	--
Boron	mg/L	--	0.113	0.03	--	--	0.03	--	0.03	--	0.04	--	0.038	--	0.038	0.026	0.035
Calcium	mg/L	--	(79.5) 88	88.5	95.6	109	100	--	108	102	109	106	122	103	105	102	84.5
Lithium	mg/L	0.04	--	0.02	--	--	0.00427	--	--	--	--	--	--	--	--	--	--
Magnesium	mg/L	--	--	25.4	--	--	28.3	--	--	--	--	--	--	--	--	--	--
Manganese	mg/L	--	--	1.17	--	--	1.04	--	--	--	--	--	--	--	--	--	--
Potassium	mg/L	--	--	1.27	--	--	1.57	--	--	--	--	--	--	--	--	--	--
Sodium	mg/L	--	--	30.8	--	--	44.6	--	--	--	--	--	--	--	--	--	--
Strontium	mg/L	--	--	0.176	--	--	0.203	--	--	--	--	--	--	--	--	--	--
Alkalinity	mg/L	--	--	249	--	--	304	--	--	--	--	--	--	--	--	--	--
Bromide	mg/L	--	--	0.344	--	--	0.425	--	--	--	--	--	--	--	--	--	--
Chloride	mg/L	--	(29.6) 73	104	106	125	127	133	135	133	130	117	110	110	98.3	101	81
Fluoride	mg/L	4	0.251	0.2	--	--	0.17	--	0.17	0.2	0.21	--	0.23	0.2	0.18	0.19	0.21
TDS	mg/L	--	(412.7) 384	460	457	523	537	579	558	519	547	573	580	570	560	550	520
Sulfate	mg/L	--	(39.69) 40	38	--	--	40.8	38.9	40.1	--	39.1	--	40.6	--	37	41.4	38.4
Sulfide	mg/L	--	--	<0.1	--	--	<0.2	--	--	--	--	--	--	--	--	--	--
Radium-228	pCi/L	--	--	0.688	--	--	0.411	--	--	--	--	--	--	--	--	--	--
Radium-226	pCi/L	--	--	0.551	--	--	0.158	--	--	--	--	--	--	--	--	--	--
Radium-226/228	pCi/L	5	--	1.239	--	--	0.569	--	--	--	--	--	--	--	--	--	--
Copper (Dissolved)	µg/L	--	--	0.25	--	--	1.98	--	--	--	--	--	--	--	--	--	--
Zinc (Dissolved)	µg/L	--	--	<0.7	--	--	3	--	--	--	--	--	--	--	--	--	--
Aluminum (Dissolved)	µg/L	--	--	<1	--	--	<5	--	--	--	--	--	--	--	--	--	--
Iron (Dissolved)	mg/L	--	--	0.067	--	--	<0.02	--	--	--	--	--	--	--	--	--	--
Manganese (Dissolved)	mg/L	--	--	1.23	--	--	1.07	--	--	--	--	--	--	--	--	--	--



**Table A-1**  
**Summary of Analytical Data**  
**CCR Landfill**  
**Rockport Plant, Rockport, Indiana**

MW-17S

Parameter	Units	GWPS (MCL or RSL)	Appendix III UPL	6/8/2016	7/20/2016	9/20/2016	11/16/2016	1/10/2017	3/7/2017	5/9/2017	7/19/2017	10/4/2017	6/5/2018	11/13/2018	5/23/2019	11/15/2019	5/19/2020	11/10/2020
<b>Field Parameters</b>																		
Elevation	ft NGVD	--	--	370.14	370.11	369.81	369.37	368.47	368.21	368.24	368.89	373.03	369.48	368.74	371.85	371.44	370.99	370.67
pH	S.U.	--	7.11 - 7.97	7.77	7.3	7.65	7.7	7.6	7.5	7.3	7.5	7.44	7.41	7.51	7.58	7.64	7.8	7.51
Specific Conductance	µmhos/cm	--	--	350	373	344	146	310	60	357	287	351	319	280	322	396	358	403
Turbidity	NTU	--	--	0.6	0.7	0.79	1	1	1	3	1	0.47	0.4	0.89	0	4	0.7	0.95
Dissolved Oxygen	mg/L	--	--	0.6	1.2	0.37	0.1	0.2	1	0.2	0.2	0.38	10.12	1.07	1.56	1.3	0	8.47
Temperature	°C	--	--	14.7	17.9	14.55	14.7	13.8	13.5	14.9	14.3	16.82	14.39	13.45	15	13.4	14.43	16.15
ORP	mV	--	--	80	44	49.4	-40	62	47	45	30	-50.3	-84.3	121	-48.2	38	23	71
<b>Laboratory Parameters</b>																		
Antimony	µg/L	6	--	0.01	0.03	0.02	0.03	0.03	0.04	0.04	0.02	--	--	0.02	0.02	0.02	--	--
Arsenic	µg/L	10	--	0.24	0.26	0.22	0.2	0.21	0.2	0.22	0.22	--	--	0.17	0.18	0.24	--	--
Barium	µg/L	2000	--	2.12	2.74	2.24	2.4	3.45	3.94	4.37	2.25	--	--	2.11	2.3	2.2	--	--
Beryllium	µg/L	4	--	<0.005	<0.005	<0.005	<0.005	<0.005	<0.005	<0.004	<0.004	--	--	<0.02	<0.02	<0.02	--	--
Cadmium	µg/L	5	--	0.02	0.08	0.01	0.02	0.02	0.09	0.02	0.06	--	--	0.02	0.03	0.03	--	--
Chromium	µg/L	100	--	0.5	0.2	0.1	0.066	0.489	0.776	0.233	0.124	--	--	0.07	0.06	0.1	--	--
Cobalt	µg/L	6	--	0.047	0.105	0.034	0.029	0.04	0.076	0.138	0.053	--	--	0.05	0.04	0.157	--	--
Copper	µg/L	--	--	--	--	--	--	--	--	--	0.38	0.69	0.23	0.21	0.39	0.5	--	--
Lead	µg/L	15	--	0.024	0.098	0.025	0.02	0.02	0.079	0.108	0.038	--	--	0.03	0.05	0.1	--	--
Mercury	µg/L	2	--	<0.002	0.002	<0.002	<0.002	<0.002	0.002	<0.002	<0.002	--	--	--	<0.002	<0.002	--	--
Molybdenum	µg/L	100	--	3.98	4.2	4.08	3.39	0.44	0.7	1.14	4.38	--	--	3.73	4.78	4.67	--	--
Selenium	µg/L	50	--	0.07	0.06	0.08	0.1	0.2	0.1	0.1	0.08	--	--	0.3	0.2	0.4	--	--
Thallium	µg/L	2	--	0.01	0.01	0.01	0.053	0.02	0.02	<0.01	0.03	--	--	<0.1	<0.1	<0.1	--	--
Zinc	µg/L	--	--	--	--	--	--	--	--	--	1	5.7	0.7	<0.7	14.4	1	--	--
Silica (Dissolved)	mg/L	--	--	--	--	--	--	--	--	14	13.7	15.8	13.5	13.2	<0.06	12.2	--	--
Aluminum	µg/L	--	--	--	--	--	--	--	--	--	9.55	10.2	4.01	2	17.4	21.3	--	--
Boron	mg/L	--	0.065	0.015	0.016	0.016	0.017	0.006	0.058	0.041	0.02	0.033	0.045	0.05	0.03	0.02	0.02	0.02
Calcium	mg/L	--	(79.5) 41	36.9	34.8	34.8	35.9	32.3	40	35.5	34.4	34.1	32.4	33.1	32.7	28.7	32.8	33.9
Lithium	mg/L	0.04	--	<0.0002	0.02	0.003	0.004	0.003	0.008	0.003	<0.0002	--	--	<0.009	0.01	0.00355	--	--
Magnesium	mg/L	--	--	--	--	--	--	--	19.2	17.5	13.7	12.9	13	13.7	12.9	11.2	--	--
Manganese	mg/L	--	--	--	--	--	--	--	--	--	0.0428	--	0.0311	0.0418	0.0377	0.179	--	--
Potassium	mg/L	--	--	--	--	--	--	--	0.88	0.79	0.49	0.47	0.5	0.59	0.62	0.6	--	--
Sodium	mg/L	--	--	--	--	--	--	--	42.5	35.3	31.9	27.7	24.5	25.8	26.5	26.8	--	--
Strontium	mg/L	--	--	--	--	--	--	--	0.0566	0.0529	0.0363	0.0345	0.0357	0.0374	0.0347	0.031	--	--
Alkalinity	mg/L	--	--	231	--	--	--	--	231	221	196	189	188	202	193	174	--	--
Bromide	mg/L	--	--	--	--	--	--	--	0.02	0.05	<0.02	<0.02	0.04	<0.04	<0.04	<0.04	--	--
Chloride	mg/L	--	(29.6) 16	13.9	15.4	12.3	11.4	11	10.7	10.4	10.8	10.5	10.8	11.5	12	12.6	12.7	12.9
Fluoride	mg/L	4	1.08	0.85	0.86	0.73	0.7	0.48	0.46	0.58	0.82	0.89	0.98	0.91	1.08	0.96	0.95	0.90
TDS	mg/L	--	(412.7) 269	272	235	233	232	262	251	250	201	214	214	196	217	207	200	211
Sulfate	mg/L	--	(16.46) 16.5	14.3	14.8	10.9	10.5	10.7	12	13.1	10.2	10.7	9.5	8.4	7.7	6.2	6.5	8.2
Sulfide	mg/L	--	--	--	--	--	--	--	--	--	<0.4	--	<0.4	<0.1	<0.1	<0.2	--	--
Radium-228	pCi/L	--	--	0.783	-0.0129	0.027	0.791	-0.155	0.36	0.315	1.07	--	--	-0.0735	0.34	1.03	--	--
Radium-226	pCi/L	--	--	0.253	0.0439	0.0489	0.803	0.17	0.11	0.118	0.678	--	--	0.0202	0.0449	0.0579	--	--
Radium-226/228	pCi/L	5	--	1.036	0.031	0.0759	1.594	0.015	0.47	0.433	1.748	--	--	0.0202	0.0202	1.0879	--	--
Copper (Dissolved)	µg/L	--	--	--	--	--	--	--	--	--	0.35	--	0.56	0.7	2.05	<0.2	--	--
Zinc (Dissolved)	µg/L	--	--	--	--	--	--	--	--	--	1	--	1	1	<0.7	0.9	--	--
Aluminum (Dissolved)	µg/L	--	--	--	--	--	--	--	--	--	2.2	--	6.2	2	1	<5	--	--
Iron (Dissolved)	mg/L	--	--	--	--	--	--	--	<0.0004	<0.0004	<0.0004	0.026	0.004	0.004	0.01	<0.02	--	--
Manganese (Dissolved)	mg/L	--	--	--	--	--	--	--	0.0028	0.0013	0.0322	0.0881	0.0304	0.041	0.0332	0.0662	--	--

**Table A-1**  
**Summary of Analytical Data**  
**CCR Landfill**  
**Rockport Plant, Rockport, Indiana**

**MW-17S**

Parameter	Units	GWPS (MCL or RSL)	Appendix III UPL	5/27/2021	11/11/2021	5/13/2022	11/2/2022
<b>Field Parameters</b>							
Elevation	ft NGVD	--	--	369.24	368.89	369.54	369.84
pH	S.U.	--	7.11 - 7.97	7.58	7.72	7.9	7.62
Specific Conductance	µmhos/cm	--	--	389	420	404	373
Turbidity	NTU	--	--	24.31	0	5.4	0
Dissolved Oxygen	mg/L	--	--	0	3.44	8.7	0
Temperature	°C	--	--	20.2	13.24	15.5	14.47
ORP	mV	--	--	-53	88	173	-65
<b>Laboratory Parameters</b>							
Antimony	µg/L	6	--	--	--	--	--
Arsenic	µg/L	10	--	--	--	--	--
Barium	µg/L	2000	--	--	--	--	--
Beryllium	µg/L	4	--	--	--	--	--
Cadmium	µg/L	5	--	--	--	--	--
Chromium	µg/L	100	--	--	--	--	--
Cobalt	µg/L	6	--	--	--	--	--
Copper	µg/L	--	--	--	--	--	--
Lead	µg/L	15	--	--	--	--	--
Mercury	µg/L	2	--	--	--	--	--
Molybdenum	µg/L	100	--	--	--	--	--
Selenium	µg/L	50	--	--	--	--	--
Thallium	µg/L	2	--	--	--	--	--
Zinc	µg/L	--	--	--	--	--	--
Silica (Dissolved)	mg/L	--	--	--	--	--	--
Aluminum	µg/L	--	--	--	--	--	--
Boron	mg/L	--	0.065	0.025	0.023	<0.05	0.022
Calcium	mg/L	--	(79.5) 41	35.9	35.2	34.4	33.5
Lithium	mg/L	0.04	--	--	--	--	--
Magnesium	mg/L	--	--	--	--	--	--
Manganese	mg/L	--	--	--	--	--	--
Potassium	mg/L	--	--	--	--	--	--
Sodium	mg/L	--	--	--	--	--	--
Strontium	mg/L	--	--	--	--	--	--
Alkalinity	mg/L	--	--	--	--	--	--
Bromide	mg/L	--	--	0.03	--	--	--
Chloride	mg/L	--	(29.6) 16	11	9.41	10.2	13.5
Fluoride	mg/L	4	1.08	0.95	0.81	0.82	0.81
TDS	mg/L	--	(412.7) 269	210	230	230	210
Sulfate	mg/L	--	(16.46) 16.5	5.92	4.62	5.24	5.22
Sulfide	mg/L	--	--	--	--	--	--
Radium-228	pCi/L	--	--	--	--	--	--
Radium-226	pCi/L	--	--	--	--	--	--
Radium-226/228	pCi/L	5	--	--	--	--	--
Copper (Dissolved)	µg/L	--	--	--	--	--	--
Zinc (Dissolved)	µg/L	--	--	--	--	--	--
Aluminum (Dissolved)	µg/L	--	--	--	--	--	--
Iron (Dissolved)	mg/L	--	--	--	--	--	--
Manganese (Dissolved)	mg/L	--	--	--	--	--	--

**Table A-1**  
**Summary of Analytical Data**  
**CCR Landfill**  
**Rockport Plant, Rockport, Indiana**

MW-171

Parameter	Units	GWPS (MCL or RSL)	Appendix III UPL	6/8/2016	7/20/2016	9/20/2016	11/16/2016	1/10/2017	3/7/2017	5/9/2017	7/19/2017	10/4/2017	12/12/2017	1/3/2018	6/5/2018	8/16/2018	9/26/2018	11/13/2018
<b>Field Parameters</b>																		
Elevation	ft NGVD	--	--	370.09	370.13	369.82	369.12	368.47	368.23	368.25	368.89	368.07	367.23	366.84	369.46	370.64	370.06	369.35
pH	S.U.	--	6.82 - 7.96	7.55	7.2	7.1	7.8	7.5	7.5	7.2	7.3	7.37	7.49	7.8	7.36	7.48	7.48	7.55
Specific Conductance	µmhos/cm	--	--	839	914	1000	607	670	60	768	678	786	530	848	652	728	453	450
Turbidity	NTU	--	--	13.4	9.8	--	0.1	2	9	2	1	74.99	1.74	12	1.28	0	0.58	7.42
Dissolved Oxygen	mg/L	--	--	0.8	0.8	0.9	1.3	0.3	1	0.3	0.2	0.26	0.1	2.34	0.2	0.17	0.37	0.76
Temperature	°C	--	--	14.1	16.4	18.3	14.4	13.7	13.8	14.7	14.7	17.05	8.97	7.25	15.11	17.06	14.18	12.6
ORP	mV	--	--	116	-73	-40	204	-52	8	46	-59	-90.8	-54	-40.5	-99.8	-69	-77.9	-77.4
<b>Laboratory Parameters</b>																		
Antimony	µg/L	6	--	0.07	0.05	0.04	0.03	0.02	0.02	0.02	0.02	--	--	--	--	--	--	0.02
Arsenic	µg/L	10	--	7.14	7.41	6.45	3.38	3.94	4.61	3.61	3.76	--	--	--	--	--	--	3.65
Barium	µg/L	2000	--	168	190	198	149	148	159	133	140	--	--	--	--	--	--	86.8
Beryllium	µg/L	4	--	0.02	0.006	<0.005	<0.005	<0.005	<0.005	<0.004	<0.004	--	--	--	--	--	--	<0.02
Cadmium	µg/L	5	--	0.12	0.13	0.04	0.04	0.008	0.007	0.03	0.02	--	--	--	--	--	--	0.03
Chromium	µg/L	100	--	0.6	2.1	0.1	0.059	0.254	0.776	0.196	0.127	--	--	--	--	--	--	<0.04
Cobalt	µg/L	6	--	1.24	0.778	0.472	0.37	0.391	0.406	0.394	0.372	--	--	--	--	--	--	0.186
Copper	µg/L	--	--	--	--	--	--	--	--	--	0.26	0.24	--	--	0.52	--	--	0.26
Lead	µg/L	15	--	1.19	0.284	0.133	0.049	0.02	0.026	0.115	0.02	--	--	--	--	--	--	0.03
Mercury	µg/L	2	--	0.003	<0.002	<0.002	<0.002	<0.002	<0.002	<0.002	<0.002	--	--	--	--	--	--	--
Molybdenum	µg/L	100	--	3.6	3.66	3.08	3.37	3.2	3.62	3.26	3.42	--	--	--	--	--	--	4.09
Selenium	µg/L	50	--	0.1	0.05	0.05	<0.03	<0.03	0.05	0.03	<0.03	--	--	--	--	--	--	<0.03
Thallium	µg/L	2	--	0.03	0.02	0.02	0.056	0.02	0.02	0.01	0.05	--	--	--	--	--	--	<0.1
Zinc	µg/L	--	--	--	--	--	--	--	--	--	4.3	30.8	--	--	2.4	--	--	2
Silica (Dissolved)	mg/L	--	--	--	--	--	--	--	--	17.1	17	19.8	--	--	16.5	--	--	15.8
Aluminum	µg/L	--	--	--	--	--	--	--	--	--	3.39	21.5	--	--	5.91	--	--	2
Boron	mg/L	--	0.098	0.058	0.056	0.051	0.041	0.034	0.079	0.083	0.052	0.061	--	--	0.081	--	--	0.07
Calcium	mg/L	--	(79.5) 96	73.7	83.1	88.9	80	72.3	81.4	69.6	64.4	63	--	--	51.2	--	--	36.5
Lithium	mg/L	0.04	--	<0.0002	0.004	0.005	0.006	0.009	0.008	0.005	<0.0002	--	--	--	--	--	--	<0.009
Magnesium	mg/L	--	--	--	--	--	--	--	21	19.6	17.4	16.5	--	--	13.4	--	--	9.44
Manganese	mg/L	--	--	--	--	--	--	--	--	--	0.155	--	--	--	0.122	--	--	0.0779
Potassium	mg/L	--	--	--	--	--	--	--	1.28	1.36	1.04	1.12	--	--	0.94	--	--	0.83
Sodium	mg/L	--	--	--	--	--	--	--	101	93.6	95.4	94.6	--	--	89.1	--	--	74.7
Strontium	mg/L	--	--	--	--	--	--	--	0.153	0.14	0.119	0.12	--	--	0.104	--	--	0.0796
Alkalinity	mg/L	--	--	221	--	--	--	--	221	226	229	245	--	--	238	--	--	231
Bromide	mg/L	--	--	--	--	--	--	--	0.347	0.396	0.372	0.283	--	--	0.213	--	--	0.1
Chloride	mg/L	--	(29.6) 241	195	209	214	164	159	158	151	145	115	86	110	80.2	61.1	--	50.1
Fluoride	mg/L	4	0.656	0.57	0.56	0.52	0.56	0.56	0.58	0.61	0.63	0.66	0.76	0.65	0.87	0.98	1.03	1.00
TDS	mg/L	--	(412.7) 657	609	569	620	540	513	549	528	509	486	--	471	418	376	--	328
Sulfate	mg/L	--	(50.8) 51	43.1	49.3	48.1	44.1	43.2	44.9	43.5	44.7	46.6	44.8	--	41	--	--	29.6
Sulfide	mg/L	--	--	--	--	--	--	--	--	--	<0.4	--	--	--	<0.4	--	--	<0.1
Radium-228	pCi/L	--	--	0.615	0.386	1	0.499	0.531	0.33	0.191	0.791	--	--	--	--	--	--	0.275
Radium-226	pCi/L	--	--	1.31	0.781	0.587	0.263	0.979	0.693	0.816	0.0231	--	--	--	--	--	--	0.351
Radium-226/228	pCi/L	5	--	1.925	1.167	1.587	0.762	1.51	1.023	1.007	0.8141	--	--	--	--	--	--	0.626
Copper (Dissolved)	µg/L	--	--	--	--	--	--	--	--	--	0.33	--	--	--	0.57	--	--	1.62
Zinc (Dissolved)	µg/L	--	--	--	--	--	--	--	--	--	2.2	--	--	--	1	--	--	3
Aluminum (Dissolved)	µg/L	--	--	--	--	--	--	--	--	--	2	--	--	--	2.64	--	--	3
Iron (Dissolved)	mg/L	--	--	--	--	--	--	--	0.896	0.909	0.741	0.603	--	--	0.546	--	--	0.348
Manganese (Dissolved)	mg/L	--	--	--	--	--	--	--	0.185	0.188	0.141	0.144	--	--	0.113	--	--	0.0765

**Table A-1**  
**Summary of Analytical Data**  
**CCR Landfill**  
**Rockport Plant, Rockport, Indiana**

**MW-171**

Parameter	Units	GWPS (MCL or RSL)	Appendix III UPL	2/11/2019	4/1/2019	5/23/2019	7/23/2019	9/11/2019	11/15/2019	5/19/2020	11/10/2020	5/27/2021	11/11/2021	5/13/2022	11/2/2022
<b>Field Parameters</b>															
Elevation	ft NGVD	--	--	369.89	369.89	372.03	373.11	----	371.60	370.47	370.86	369.38	369.09	369.75	370.00
pH	S.U.	--	6.82 - 7.96	7.68	7.68	7.51	6.65	7.63	7.44	7.94	7.59	7.76	7.78	7.85	7.83
Specific Conductance	µmhos/cm	--	--	391	391	570	488	363	654	487	437	389	500	495	442
Turbidity	NTU	--	--	6.9	6.9	3.67	6.4	5	7	1.02	8.35	14.91	0	4.2	0
Dissolved Oxygen	mg/L	--	--	0.47	0.47	0.91	1.1	0	0	0	0.42	0	0	0.15	0
Temperature	°C	--	--	13.5	13.5	17.85	14.8	15.49	13	14.72	17.14	20.46	13.35	16.35	14.65
ORP	mV	--	--	-55	-55	-94.3	-5.3	-112	-87	-56	-70	-55	49	-60	-123
<b>Laboratory Parameters</b>															
Antimony	µg/L	6	--	--	--	0.02	--	--	0.06	--	--	--	--	--	--
Arsenic	µg/L	10	--	--	--	3.72	--	--	4.5	--	--	--	--	--	--
Barium	µg/L	2000	--	--	--	91.8	--	--	87.9	--	--	--	--	--	--
Beryllium	µg/L	4	--	--	--	<0.02	--	--	<0.02	--	--	--	--	--	--
Cadmium	µg/L	5	--	--	--	<0.01	--	--	0.05	--	--	--	--	--	--
Chromium	µg/L	100	--	--	--	<0.04	--	--	0.1	--	--	--	--	--	--
Cobalt	µg/L	6	--	--	--	0.22	--	--	0.306	--	--	--	--	--	--
Copper	µg/L	--	--	--	--	0.07	--	--	0.5	--	--	--	--	--	--
Lead	µg/L	15	--	--	--	0.02	--	--	0.2	--	--	--	--	--	--
Mercury	µg/L	2	--	--	--	<0.002	--	--	<0.002	--	--	--	--	--	--
Molybdenum	µg/L	100	--	--	--	3.01	--	--	2.4	--	--	--	--	--	--
Selenium	µg/L	50	--	--	--	<0.03	--	--	0.03	--	--	--	--	--	--
Thallium	µg/L	2	--	--	--	<0.1	--	--	<0.1	--	--	--	--	--	--
Zinc	µg/L	--	--	--	--	15.1	--	--	2	--	--	--	--	--	--
Silica (Dissolved)	mg/L	--	--	--	--	<0.06	--	--	14	--	--	--	--	--	--
Aluminum	µg/L	--	--	--	--	1	--	--	7	--	--	--	--	--	--
Boron	mg/L	--	0.098	--	--	0.04	--	--	0.04	0.04	0.04	0.043	0.039	<0.05	0.037
Calcium	mg/L	--	(79.5) 96	--	--	45.1	--	--	43.9	40.3	38.1	41	46.4	40.2	39.5
Lithium	mg/L	0.04	--	--	--	0.01	--	--	0.00504	--	--	--	--	--	--
Magnesium	mg/L	--	--	--	--	11.8	--	--	12	--	--	--	--	--	--
Manganese	mg/L	--	--	--	--	0.112	--	--	0.121	--	--	--	--	--	--
Potassium	mg/L	--	--	--	--	0.84	--	--	0.9	--	--	--	--	--	--
Sodium	mg/L	--	--	--	--	60.5	--	--	49.7	--	--	--	--	--	--
Strontium	mg/L	--	--	--	--	0.098	--	--	0.103	--	--	--	--	--	--
Alkalinity	mg/L	--	--	--	--	201	--	--	205	--	--	--	--	--	--
Bromide	mg/L	--	--	--	--	0.2	--	--	2	--	--	0.08	--	--	--
Chloride	mg/L	--	(29.6) 241	--	--	60.2	--	--	41.2	32.8	25.5	30	40.08	36.6	33.4
Fluoride	mg/L	4	0.656	1.05	1.08	1.07	1.06	1.08	0.95	1.07	1.16	1.07	0.99	1.04	0.99
TDS	mg/L	--	(412.7) 657	--	--	352	--	--	309	273	239	280	270	260	260
Sulfate	mg/L	--	(50.8) 51	--	--	32.8	--	--	23.2	20.7	16.8	15.5	25.3	20.5	19.1
Sulfide	mg/L	--	--	--	--	<0.1	--	--	<0.02	--	--	--	--	--	--
Radium-228	pCi/L	--	--	--	--	-0.107	--	--	1.33	--	--	--	--	--	--
Radium-226	pCi/L	--	--	--	--	0.403	--	--	0.184	--	--	--	--	--	--
Radium-226/228	pCi/L	5	--	--	--	0.403	--	--	1.514	--	--	--	--	--	--
Copper (Dissolved)	µg/L	--	--	--	--	1.24	--	--	2.03	--	--	--	--	--	--
Zinc (Dissolved)	µg/L	--	--	--	--	3	--	--	3	--	--	--	--	--	--
Aluminum (Dissolved)	µg/L	--	--	--	--	5.77	--	--	<5	--	--	--	--	--	--
Iron (Dissolved)	mg/L	--	--	--	--	0.418	--	--	0.364	--	--	--	--	--	--
Manganese (Dissolved)	mg/L	--	--	--	--	0.106	--	--	0.114	--	--	--	--	--	--

**Table A-1**  
**Summary of Analytical Data**  
**CCR Landfill**  
**Rockport Plant, Rockport, Indiana**

**MW-21S**

Parameter	Units	GWPS (MCL or RSL)	Appendix III UPL	6/9/2016	7/19/2016	9/21/2016	11/16/2016	1/11/2017	3/8/2017	5/9/2017	7/19/2017	10/4/2017	12/12/2017	6/6/2018
<b>Field Parameters</b>														
Elevation	ft NGVD	--	--	369.38	369.28	368.85	368.52	367.76	366.84	367.86	368.72	367.13	366.24	369.54
pH	S.U.	--	5.99 - 9.07	6.6	7.54	7.59	7.5	7.32	7.6	8.86	7.23	7.53	8	7.77
Specific Conductance	µmhos/cm	--	--	387	450	454	501	410	540	344	398	402	390	400
Turbidity	NTU	--	--	2.5	0.91	0.78	0.46	1.03	2.6	0.71	2.28	3.31	6	2.1
Dissolved Oxygen	mg/L	--	--	2.3	4.37	5.67	4.46	6.66	4.2	3.36	32.59	4.01	6.2	3.36
Temperature	°C	--	--	16.4	17.49	18.53	18.78	15.15	14.9	16.27	18.01	16.21	14.9	16.2
ORP	mV	--	--	36	13.1	48.9	46.9	198.4	150	160.1	-167.7	76.7	56	43
<b>Laboratory Parameters</b>														
Antimony	µg/L	6	--	0.03	0.02	0.02	0.02	0.03	0.03	0.04	0.05	--	--	0.04
Arsenic	µg/L	10	--	0.53	0.47	0.46	0.43	0.47	0.49	0.47	0.42	--	--	0.45
Barium	µg/L	2000	--	18.5	19.6	19.4	19.1	19.3	21.9	17.7	21.9	--	--	18.5
Beryllium	µg/L	4	--	<0.005	<0.005	<0.005	<0.005	0.006	<0.005	<0.004	<0.04	--	--	<0.004
Cadmium	µg/L	5	--	0.02	0.02	0.006	0.02	0.01	0.01	0.01	0.01	--	--	0.01
Chromium	µg/L	100	--	0.4	0.7	0.3	0.292	0.401	0.536	0.3	0.272	--	--	0.233
Cobalt	µg/L	6	--	0.104	0.033	0.03	0.023	0.022	0.053	0.027	0.006	--	--	0.02
Copper	µg/L	--	--	--	--	--	--	--	--	--	0.27	0.35	--	0.52
Lead	µg/L	15	--	0.095	0.042	0.025	0.023	0.024	0.095	0.023	0.024	--	--	0.024
Mercury	µg/L	2	--	<0.002	<0.002	<0.002	<0.002	<0.002	<0.002	<0.002	<0.002	--	--	--
Molybdenum	µg/L	100	--	1.78	1.85	1.74	1.63	1.74	2	1.62	2.31	--	--	2.04
Selenium	µg/L	50	--	0.7	0.5	0.2	0.2	0.1	0.1	0.1	0.2	--	--	0.3
Thallium	µg/L	2	--	0.01	0.01	<0.01	<0.01	0.058	<0.01	<0.01	<0.01	--	--	<0.01
Zinc	µg/L	--	--	--	--	--	--	--	--	--	2	214	--	3.7
Silica (Dissolved)	mg/L	--	--	--	--	--	--	--	--	23.5	22.8	26.2	--	22.5
Aluminum	µg/L	--	--	--	--	--	--	--	--	--	1	16.5	--	6.55
Boron	mg/L	--	0.046	0.002	0.011	0.007	0.015	0.002	0.018	0.033	0.034	0.027	--	0.039
Calcium	mg/L	--	(79.5) 62	55.1	52.8	52	60	54.4	59	56	55.9	59.8	--	52.8
Lithium	mg/L	0.04	--	0.003	0.013	0.003	0.009	0.007	0.002	0.005	<0.0002	--	--	0.005
Magnesium	mg/L	--	--	--	--	--	--	--	21.3	20.5	20.7	21.8	--	19.2
Manganese	mg/L	--	--	--	--	--	--	--	--	--	<0.0001	--	--	0.0008
Potassium	mg/L	--	--	--	--	--	--	--	0.6	0.69	0.57	0.61	--	0.58
Sodium	mg/L	--	--	--	--	--	--	--	18.9	16.6	20.6	19.3	--	15.5
Strontium	mg/L	--	--	--	--	--	--	--	0.0604	0.0601	0.58	0.061	--	0.0554
Alkalinity	mg/L	--	--	--	--	--	--	--	202	195	212	210	--	183
Bromide	mg/L	--	--	--	--	--	--	--	<0.02	0.03	0.061	<0.02	--	0.02
Chloride	mg/L	--	(29.6) 16	15	15.1	14.7	14.7	14.4	14.8	15.7	15.9	17.7	18	17.5
Fluoride	mg/L	4	0.689	0.61	0.064	0.62	0.63	0.54	0.58	0.6	0.54	0.6	0.6	0.66
TDS	mg/L	--	(412.7) 313	275	292	285	294	287	298	296	304	300	--	283
Sulfate	mg/L	23.5	23.6	21.2	21.1	17.4	14.9	15.9	16.5	17.6	18.8	20.1	21.1	18.7
Sulfide	mg/L	--	--	--	--	--	--	--	--	--	<0.4	--	--	<0.4
Radium-228	pCi/L	--	--	0.129	0.0598	0.213	0.14	1.71	-0.0315	0.0831	0.989	--	--	--
Radium-226	pCi/L	--	--	0.0309	0.513	0.239	0.344	0.357	0.0305	0.152	0.109	--	--	--
Radium-226/228	pCi/L	5	--	0.1599	0.5728	0.452	0.484	2.067	-0.001	0.2351	1.098	--	--	--
Copper (Dissolved)	µg/L	--	--	--	--	--	--	--	--	--	0.2	--	--	0.29
Zinc (Dissolved)	µg/L	--	--	--	--	--	--	--	--	--	5.1	--	--	1
Aluminum (Dissolved)	µg/L	--	--	--	--	--	--	--	--	--	18.3	--	--	1
Iron (Dissolved)	mg/L	--	--	--	--	--	--	--	<0.0004	<0.0004	0.008	0.017	--	0.005
Manganese (Dissolved)	mg/L	--	--	--	--	--	--	--	<0.0001	0.0001	0.0029	<0.0002	--	<0.0002

**Table A-1**  
**Summary of Analytical Data**  
**CCR Landfill**  
**Rockport Plant, Rockport, Indiana**

**MW-21S**

Parameter	Units	GWPS (MCL or RSL)	Appendix III UPL	11/14/2018	2/12/2019	4/1/2019	5/21/2019	11/14/2019	2/18/2020	5/19/2020	7/16/2020	11/11/2020	2/3/2021	5/28/2021	8/5/2021	11/11/2021	5/12/2022	11/2/2022	2/7/2023
<b>Field Parameters</b>																			
Elevation	ft NGVD	--	--	368.42	370.37	371.3	371.43	370.65	369.05	369.92	400.27	370.10	367.97	369.07	369.07	368.47	369.54	369.12	368.10
pH	S.U.	--	5.99 - 9.07	7.34	7.74	7.8	7.59	7.54	7.53	8.11	7.93	7.59	7.68	10.28	7.5	7.83	7.62	7.19	7.55
Specific Conductance	µmhos/cm	--	--	380	318	404	424	530	856	347	416	499	529	450	519	585	545	500	554
Turbidity	NTU	--	--	1.67	2.8	2.45	0.29	2.8	8.71	0.65	0.46	1.9	1.3	0	5.95	0	0.5	0	0.25
Dissolved Oxygen	mg/L	--	--	9.55	7.1	3.89	5.26	7	6.64	5.6	7.8	6.95	6.5	5.78		5.6	0.65	3.87	3.3
Temperature	°C	--	--	14.14	15.2	14.3	15.98	15.5	11.8	12.23	15.6	15.76	13.4	17	16.49	14.7	19.14	17.95	14.61
ORP	mV	--	--	165.5	189	21.1	-194.8	121	132.4	136	141	148	178	86	111	178	43	120	199
<b>Laboratory Parameters</b>																			
Antimony	µg/L	6	--	0.02	--	--	<0.02	0.03	--	--	--	--	--	--	--	--	--	--	--
Arsenic	µg/L	10	--	0.44	--	--	0.44	0.46	--	--	--	--	--	--	--	--	--	--	--
Barium	µg/L	2000	--	17.8	--	--	15.9	16.2	--	--	--	--	--	--	--	--	--	--	--
Beryllium	µg/L	4	--	<0.02	--	--	<0.02	<0.02	--	--	--	--	--	--	--	--	--	--	--
Cadmium	µg/L	5	--	0.01	--	--	0.01	0.01	--	--	--	--	--	--	--	--	--	--	--
Chromium	µg/L	100	--	0.232	--	--	0.287	0.418	--	--	--	--	--	--	--	--	--	--	--
Cobalt	µg/L	6	--	0.06	--	--	0.02	0.03	--	--	--	--	--	--	--	--	--	--	--
Copper	µg/L	--	--	0.53	--	--	0.13	0.4	--	--	--	--	--	--	--	--	--	--	--
Lead	µg/L	15	--	0.07	--	--	0.02	<0.05	--	--	--	--	--	--	--	--	--	--	--
Mercury	µg/L	2	--	--	--	--	<0.002	<0.002	--	--	--	--	--	--	--	--	--	--	--
Molybdenum	µg/L	100	--	2	--	--	2	2	--	--	--	--	--	--	--	--	--	--	--
Selenium	µg/L	50	--	0.3	--	--	0.1	0.1	--	--	--	--	--	--	--	--	--	--	--
Thallium	µg/L	2	--	<0.1	--	--	<0.1	<0.1	--	--	--	--	--	--	--	--	--	--	--
Zinc	µg/L	--	--	0.8	--	--	<0.7	<0.7	--	--	--	--	--	--	--	--	--	--	--
Silica (Dissolved)	mg/L	--	--	23.2	--	--	21.3	18.8	--	--	--	--	--	--	--	--	--	--	--
Aluminum	µg/L	--	--	17	--	--	5.26	10	--	--	--	--	--	--	--	--	--	--	--
Boron	mg/L	--	0.046	0.06	<0.02	--	<0.02	0.01	--	<0.02	--	<0.02	--	0.011	--	0.012	<0.009	0.013	--
Calcium	mg/L	--	(79.5) 62	55	--	--	52.5	50.4	--	49.1	--	50.9	--	62.6	--	57.1	55.6	54.9	--
Lithium	mg/L	0.04	--	0.03	--	--	<0.009	0.00321	--	--	--	--	--	--	--	--	--	--	--
Magnesium	mg/L	--	--	19.6	--	--	17	17.3	--	--	--	--	--	--	--	--	--	--	--
Manganese	mg/L	--	--	0.0041	--	--	0.0009	0.002	--	--	--	--	--	--	--	--	--	--	--
Potassium	mg/L	--	--	0.88	--	--	0.55	0.3	--	--	--	--	--	--	--	--	--	--	--
Sodium	mg/L	--	--	17.1	--	--	13	15.3	--	--	--	--	--	--	--	--	--	--	--
Strontium	mg/L	--	--	0.0553	--	--	0.0506	0.0508	--	--	--	--	--	--	--	--	--	--	--
Alkalinity	mg/L	--	--	193	--	--	167	171	--	--	--	--	--	--	--	--	--	--	--
Bromide	mg/L	--	--	<0.04	--	--	<0.04	<0.04	--	--	--	--	--	--	--	--	--	--	--
Chloride	mg/L	--	(29.6) 16	17.9	17.9	17.5	16	17.4	--	18	16.1	18.1	--	19.1	--	19.3	19.5	20.2	--
Fluoride	mg/L	4	0.689	0.66	--	--	0.65	0.73	0.79	0.76	0.77	0.83	0.85	0.81	0.78	0.74	0.67	0.77	--
TDS	mg/L	--	(412.7) 313	278	--	--	258	241	--	238	228	259	--	300	--	320	320	330	--
Sulfate	mg/L	23.5	23.6	17.0	--	--	14.1	15.8	--	15.1	--	16.4	--	18.4	--	20	23.1	23.6	23.6
Sulfide	mg/L	--	--	<0.07	--	--	<0.1	<0.2	--	--	--	--	--	--	--	--	--	--	--
Radium-228	pCi/L	--	--	0.0549	--	--	0.366	0.39	--	--	--	--	--	--	--	--	--	--	--
Radium-226	pCi/L	--	--	0.0246	--	--	-0.0257	0.0413	--	--	--	--	--	--	--	--	--	--	--
Radium-226/228	pCi/L	5	--	0.0795	--	--	0.366	0.4313	--	--	--	--	--	--	--	--	--	--	--
Copper (Dissolved)	µg/L	--	--	0.13	--	--	0.27	<0.2	--	--	--	--	--	--	--	--	--	--	--
Zinc (Dissolved)	µg/L	--	--	<0.7	--	--	<0.7	0.8	--	--	--	--	--	--	--	--	--	--	--
Aluminum (Dissolved)	µg/L	--	--	2	--	--	5	<5	--	--	--	--	--	--	--	--	--	--	--
Iron (Dissolved)	mg/L	--	--	<0.003	--	--	<0.003	<0.02	--	--	--	--	--	--	--	--	--	--	--
Manganese (Dissolved)	mg/L	--	--	<0.0002	--	--	<0.0002	<0.0005	--	--	--	--	--	--	--	--	--	--	--

**Table A-1**  
**Summary of Analytical Data**  
**CCR Landfill**  
**Rockport Plant, Rockport, Indiana**

**MW-211**

Parameter	Units	GWPS (MCL or RSL)	Appendix III UPL	6/9/2016	7/19/2016	9/21/2016	11/16/2016	1/11/2017	3/8/2017	5/9/2017	7/19/2017	10/4/2017	6/6/2018	11/13/2018	5/21/2019	11/14/2019	5/19/2020	11/11/2020
<b>Field Parameters</b>																		
Elevation	ft NGVD	--	--	369.3	369.19	368.77	368.43	367.68	367.8	368.03	368.24	367	369.44	368.39	371.41	370.62	369.92	370.10
pH	S.U.	--	6.63 - 8.69	7.99	7.56	7.56	7.3	7.35	7.5	8.56	7.44	7.44	7.54	7.69	7.31	7.48	7.38	7
Specific Conductance	µmhos/cm	--	--	548	500	488	432	397	520	361	422	399	430	402	403	526	386	518
Turbidity	NTU	--	--	0.73	0.65	1.04	0.97	2.82	2.5	1.34	1.02	3.21	1.71	1.18	0	4	1.08	3.55
Dissolved Oxygen	mg/L	--	--	0.5	1.63	1.49	1.88	1.53	0.3	0.55	0.76	0.2	0.17	0.22	0.36	0.4	2.47	0.02
Temperature	°C	--	--	16.88	17.39	16.17	16.95	13.68	15.1	16.39	17.11	15.47	15.55	14.87	16.34	15.6	14.95	15.73
ORP	mV	--	--	-9.2	-185.2	-16.7	105.2	21.1	-3	160.7	2.1	-10.3	-13.4	8.7	67.5	31	109	61
<b>Laboratory Parameters</b>																		
Antimony	µg/L	6	--	0.02	0.02	0.02	0.02	0.02	0.03	0.05	0.03	--	0.02	<0.02	<0.02	0.05	--	--
Arsenic	µg/L	10	--	1.55	1.67	1.55	1.41	1.39	1.08	1.19	1.38	--	0.98	1.63	0.65	1.12	--	--
Barium	µg/L	2000	--	127	136	121	126	126	123	116	123	--	121	120	106	110	--	--
Beryllium	µg/L	4	--	<0.005	<0.005	<0.005	<0.005	0.01	<0.005	<0.004	<0.004	--	<0.004	<0.02	<0.02	<0.02	--	--
Cadmium	µg/L	5	--	0.02	0.02	0.02	0.04	0.02	0.01	0.01	0.01	--	0.03	0.01	0.01	0.07	--	--
Chromium	µg/L	100	--	0.1	0.2	0.1	0.386	1.04	0.349	0.125	0.143	--	0.061	0.1	0.1	0.2	--	--
Cobalt	µg/L	6	--	0.514	0.558	0.422	0.524	0.437	0.437	0.412	0.517	--	0.398	0.685	0.275	0.664	--	--
Copper	µg/L	--	--	--	--	--	--	--	--	--	0.07	0.09	0.11	0.51	0.77	0.3	--	--
Lead	µg/L	15	--	0.02	0.021	0.046	0.035	<0.004	0.01	0.022	0.033	--	0.026	0.181	0.02	0.08	--	--
Mercury	µg/L	2	--	<0.002	<0.002	<0.002	<0.002	<0.002	<0.002	<0.002	<0.002	--	--	--	<0.002	<0.002	--	--
Molybdenum	µg/L	100	--	4.92	5.25	4.46	4.4	4.63	4.31	4.06	4.18	--	4.69	5.13	5.01	4.85	--	--
Selenium	µg/L	50	--	<0.03	0.05	0.03	0.09	0.07	0.07	0.05	0.05	--	<0.03	<0.03	<0.03	0.1	--	--
Thallium	µg/L	2	--	0.03	0.03	0.02	0.02	0.04	0.02	0.03	0.03	--	0.03	<0.1	<0.1	<0.1	--	--
Zinc	µg/L	--	--	--	--	--	--	--	--	--	0.6	0.9	1	11.1	1	1	--	--
Silica (Dissolved)	mg/L	--	--	--	--	--	--	--	--	17.8	18.1	19.7	17.6	17.7	16.6	15.4	--	--
Aluminum	µg/L	--	--	--	--	--	--	--	--	--	4.55	2.56	3.39	17.2	6.03	10	--	--
Boron	mg/L	--	0.092	0.007	0.012	0.011	0.012	<0.002	0.028	0.027	0.08	0.029	0.034	0.08	<0.02	0.01	<0.02	<0.02
Calcium	mg/L	--	(979.5) 73	69	64.7	65.1	68.4	59.5	66.5	62.9	60.1	63.9	66.5	61.5	62.4	56.5	58.5	58.6
Lithium	mg/L	0.04	--	<0.0002	0.019	0.004	0.006	0.005	0.007	0.008	0.004	--	0.007	<0.009	<0.009	0.00335	--	--
Magnesium	mg/L	--	--	--	--	--	--	--	20.9	20.1	18.4	20	21.2	19.3	17.5	16.8	--	--
Manganese	mg/L	--	--	--	--	--	--	--	--	--	0.428	--	0.476	0.535	0.371	0.582	--	--
Potassium	mg/L	--	--	--	--	--	--	--	0.92	1.08	1.26	0.8	0.9	1.21	0.82	0.7	--	--
Sodium	mg/L	--	--	--	--	--	--	--	16	15.4	13	15	15.5	14.7	13.3	14.4	--	--
Strontium	mg/L	--	--	--	--	--	--	--	0.0931	0.0922	0.0805	0.0889	0.096	0.0887	0.0829	0.0797	--	--
Alkalinity	mg/L	--	--	--	--	--	--	--	212	222	221	215	230	224	199	199	--	--
Bromide	mg/L	--	--	--	--	--	--	--	0.03	0.05	<0.02	0.04	0.04	<0.04	<0.04	<0.04	--	--
Chloride	mg/L	--	(79.5) 22	21.1	21.7	20.4	20	19.9	19.6	21	20.4	20.5	20.6	20.2	18.1	17.5	19.3	18.0
Fluoride	mg/L	4	0.38	0.33	0.36	0.34	0.34	0.3	0.32	0.34	0.3	0.31	0.38	0.36	0.36	0.38	0.35	0.45
TDS	mg/L	--	(412.7) 359	331	334	305	317	292	275	306	322	306	317	294	278	262	283	266
Sulfate	mg/L	--	50	46.2	47.9	43.2	40.4	41	39.6	42.4	43.6	45.7	44.6	43.4	36	35.5	38.8	36.4
Sulfide	mg/L	--	--	--	--	--	--	--	--	--	<0.4	--	<0.4	<0.1	<0.1	<0.2	--	--
Radium-228	pCi/L	--	--	0.126	0.036	0.676	0.0796	1.78	0.281	0.108	0.45	--	--	0.638	0.458	0.113	--	--
Radium-226	pCi/L	--	--	0.223	1.37	0.305	0.576	0.953	0.601	0.483	0.775	--	--	0.315	0.284	0.579	--	--
Radium-226/228	pCi/L	5	--	0.349	1.406	0.981	0.6556	2.733	0.882	0.591	1.225	--	--	0.953	0.742	0.692	--	--
Copper (Dissolved)	µg/L	--	--	--	--	--	--	--	--	--	0.09	--	0.11	0.23	0.21	<0.2	--	--
Zinc (Dissolved)	µg/L	--	--	--	--	--	--	--	--	--	0.7	--	1	1	<0.7	1	--	--
Aluminum (Dissolved)	µg/L	--	--	--	--	--	--	--	--	--	1	--	<0.8	<1	4	<5	--	--
Iron (Dissolved)	mg/L	--	--	--	--	--	--	--	0.019	<0.0004	0.078	0.062	0.024	0.028	<0.003	<0.02	--	--
Manganese (Dissolved)	mg/L	--	--	--	--	--	--	--	0.37	0.427	0.425	0.441	0.427	0.441	0.346	0.315	--	--

**Table A-1**  
**Summary of Analytical Data**  
**CCR Landfill**  
**Rockport Plant, Rockport, Indiana**

**MW-211**

Parameter	Units	GWPS (MCL or RSL)	Appendix III UPL	2/3/2021	5/27/2021	8/4/2021	11/11/2021	5/12/2022	11/3/2022
<b>Field Parameters</b>									
Elevation	ft NGVD	--	--	368.10	369.06	368.9	368.48	369.52	369.12
pH	S.U.	--	6.63 - 8.69	7.53	9.72	7.4	7.71	7.55	7.43
Specific Conductance	µmhos/cm	--	--	452	413	469	500	491	390
Turbidity	NTU	--	--	0.3	0	1.63	0	0.01	0.64
Dissolved Oxygen	mg/L	--	--	0.2	0		0	3	0
Temperature	°C	--	--	14.7	16.98	16.15	14.21	17.63	15.71
ORP	mV	--	--	75	-10	7	171	63	-31
<b>Laboratory Parameters</b>									
Antimony	µg/L	6	--	--	--	--	--	--	--
Arsenic	µg/L	10	--	--	--	--	--	--	--
Barium	µg/L	2000	--	--	--	--	--	--	--
Beryllium	µg/L	4	--	--	--	--	--	--	--
Cadmium	µg/L	5	--	--	--	--	--	--	--
Chromium	µg/L	100	--	--	--	--	--	--	--
Cobalt	µg/L	6	--	--	--	--	--	--	--
Copper	µg/L	--	--	--	--	--	--	--	--
Lead	µg/L	15	--	--	--	--	--	--	--
Mercury	µg/L	2	--	--	--	--	--	--	--
Molybdenum	µg/L	100	--	--	--	--	--	--	--
Selenium	µg/L	50	--	--	--	--	--	--	--
Thallium	µg/L	2	--	--	--	--	--	--	--
Zinc	µg/L	--	--	--	--	--	--	--	--
Silica (Dissolved)	mg/L	--	--	--	--	--	--	--	--
Aluminum	µg/L	--	--	--	--	--	--	--	--
Boron	mg/L	--	0.092	--	0.011	--	0.011	<0.009	0.013
Calcium	mg/L	--	(979.5) 73	--	57.1	--	57.2	55.2	55.1
Lithium	mg/L	0.04	--	--	--	--	--	--	--
Magnesium	mg/L	--	--	--	--	--	--	--	--
Manganese	mg/L	--	--	--	--	--	--	--	--
Potassium	mg/L	--	--	--	--	--	--	--	--
Sodium	mg/L	--	--	--	--	--	--	--	--
Strontium	mg/L	--	--	--	--	--	--	--	--
Alkalinity	mg/L	--	--	--	--	--	--	--	--
Bromide	mg/L	--	--	--	<0.02	--	--	--	--
Chloride	mg/L	--	(79.5) 22	--	17.9	--	18.2	19.1	19.7
Fluoride	mg/L	4	0.38	0.46	0.48	0.43	0.4	0.4	0.4
TDS	mg/L	--	(412.7) 359	--	290	--	280	280	280
Sulfate	mg/L	--	50	--	35.4	--	35.8	38.5	38
Sulfide	mg/L	--	--	--	--	--	--	--	--
Radium-228	pCi/L	--	--	--	--	--	--	--	--
Radium-226	pCi/L	--	--	--	--	--	--	--	--
Radium-226/228	pCi/L	5	--	--	--	--	--	--	--
Copper (Dissolved)	µg/L	--	--	--	--	--	--	--	--
Zinc (Dissolved)	µg/L	--	--	--	--	--	--	--	--
Aluminum (Dissolved)	µg/L	--	--	--	--	--	--	--	--
Iron (Dissolved)	mg/L	--	--	--	--	--	--	--	--
Manganese (Dissolved)	mg/L	--	--	--	--	--	--	--	--



**Table A-1**  
**Summary of Analytical Data**  
**CCR Landfill**  
**Rockport Plant, Rockport, Indiana**

**MW-21D**

Parameter	Units	GWPS (MCL or RSL)	Appendix III UPL	6/9/2016	7/19/2016	9/21/2016	11/16/2016	1/11/2017	3/8/2017	5/9/2017	7/19/2017	10/4/2017	1/3-11/18	6/6/2018	11/13/2018	5/22/2019	11/14/2019	5/19/2020
<b>Field Parameters</b>																		
Elevation	ft NGVD	--	--	369.44	369.34	368.92	368.59	367.86	368.07	367.86	368.42	367.17	366.66	369.58	368.38	371.4	370.64	
pH	S.U.	--	6.71 - 8.73	8.14	7.76	7.69	7.47	7.19	7.6	7.44	8.48	7.48	7.03	7.65	7.66	7.47	7.41	7.55
Specific Conductance	µmhos/cm	--	--	591	544	478	585	441	60	493	531	449	564	470	451	511	670	449
Turbidity	NTU	--	--	2.82	0.48	1.93	0.33	3.09	1.9	1.42	0.55	1.01	1.11	2.43	1.87	0.87	11	1.18
Dissolved Oxygen	mg/L	--	--	0.53	0.17	0.49	0	1.82	0.2	0.22	0.47	0.31	18.7	0.18	0.33	1.88	0	0.66
Temperature	°C	--	--	15.24	16.81	15.93	15.25	12.99	15	16.7	17.58	16.26	14.93	15.45	14.15	15.44	16.2	14.87
ORP	mV	--	--	80.4	26.3	78.1	51.1	141.4	51	40	168.3	21.3	170.4	25.1	23.2	37.3	56	35
<b>Laboratory Parameters</b>																		
Antimony	µg/L	6	--	0.08	0.08	0.06	0.06	0.07	0.07	0.08	0.12	--	--	0.11	0.07	0.08	0.19	--
Arsenic	µg/L	10	--	1.07	1.06	0.95	0.86	0.99	0.92	0.97	1.04	--	--	0.84	0.89	1.04	1.08	--
Barium	µg/L	2000	--	241	240	226	206	220	220	216	226	--	--	218	201	202	203	--
Beryllium	µg/L	4	--	<0.005	<0.005	<0.005	<0.005	0.01	<0.005	<0.004	<0.004	--	--	0.005	<0.02	<0.02	<0.02	--
Cadmium	µg/L	5	--	0.02	0.03	0.02	0.03	0.02	0.02	0.04	0.02	--	--	0.13	0.02	0.03	0.16	--
Chromium	µg/L	100	--	0.2	0.3	0.1	0.05	0.124	0.433	0.165	0.11	--	--	0.091	0.06	<0.04	0.759	--
Cobalt	µg/L	6	--	0.216	0.21	0.195	0.171	0.202	0.182	0.208	0.203	--	--	0.196	0.224	0.234	0.397	--
Copper	µg/L	--	--	--	--	--	--	--	--	--	0.11	2.7	--	1.16	0.16	0.16	1.02	--
Lead	µg/L	15	--	0.107	0.075	0.066	0.056	0.091	0.092	0.118	0.089	--	--	0.229	0.1	0.09	0.776	--
Mercury	µg/L	2	--	<0.002	<0.002	<0.002	<0.002	<0.002	<0.002	<0.002	<0.002	--	--	--	--	<0.002	<0.002	--
Molybdenum	µg/L	100	--	6.31	6.66	6.13	5.33	6.09	5.68	5.07	5.29	--	--	5.17	4.76	5.37	5.29	--
Selenium	µg/L	50	--	0.2	0.2	0.3	0.3	0.2	0.5	0.6	0.5	--	--	0.2	0.05	0.04	0.08	--
Thallium	µg/L	2	--	0.03	0.02	0.03	0.02	0.04	0.02	0.02	0.03	--	--	0.03	<0.1	<0.1	0.1	--
Zinc	µg/L	--	--	--	--	--	--	--	--	--	1	187	--	6.5	1	1	4	--
Silica (Dissolved)	mg/L	--	--	--	--	--	--	--	--	17.5	17.6	19.6	--	17.6	17	16.9	16	--
Aluminum	µg/L	--	--	--	--	--	--	--	--	6.79	14.1	--	--	17.2	9.86	5	65.5	--
Boron	mg/L	--	0.071	0.022	0.015	0.015	0.013	0.004	0.024	0.107	0.015	0.092	0.088	0.03	0.04	<0.02	0.01	0.02
Calcium	mg/L	--	(79.5) 83	74.2	60.6	70.4	74.7	67.3	76.2	71.5	70.9	67.8	--	70.7	62.1	69.3	69.4	69.2
Lithium	mg/L	0.04	--	0.002	0.025	0.005	0.007	0.009	0.005	0.013	0.0005	--	--	0.006	0.01	<0.009	0.0044	--
Magnesium	mg/L	--	--	--	--	--	--	--	25	24.3	23.9	22.7	--	23.6	21.3	23.1	22.3	--
Manganese	mg/L	--	--	--	--	--	--	--	--	--	0.592	--	--	0.596	0.634	0.717	0.803	--
Potassium	mg/L	--	--	--	--	--	--	--	2.11	2.41	2.44	3.91	--	1.97	3.95	2.81	3.49	--
Sodium	mg/L	--	--	--	--	--	--	--	18.1	17.2	19.7	20.8	--	15.7	17.7	15.1	17.2	--
Strontium	mg/L	--	--	--	--	--	--	--	0.144	0.142	0.144	0.168	--	0.147	0.191	0.189	0.21	--
Alkalinity	mg/L	--	--	--	--	--	--	--	247	271	277	262	--	268	268	286	266	--
Bromide	mg/L	--	--	--	--	--	--	--	<0.05	0.08	0.07	<0.05	--	0.05	0.05	0.04	0.05	--
Chloride	mg/L	--	(29.6) 20	19.2	19.6	18.9	19.1	19.4	18.9	19.9	19.5	18.5	--	19.9	18.8	19.1	19.2	19.9
Fluoride	mg/L	4	0.407	0.36	0.38	0.36	0.33	0.36	0.33	0.35	0.3	0.32	--	0.4	0.34	0.36	0.32	0.26
TDS	mg/L	--	(412.7) 365	328	299	315	346	332	304	339	332	339	--	347	314	348	323	328
Sulfate	mg/L	--	43.22	39.2	41	35.5	32	34.4	35.1	37.1	36.5	37.4	--	38.4	35.2	36.8	38.6	33.3
Sulfide	mg/L	--	--	--	--	--	--	--	--	--	<0.4	--	--	<0.4	<0.07	<0.1	<0.2	--
Radium-228	pCi/L	--	--	0.441	0.77	0.604	0.688	0.722	0.518	0.0415	0.501	--	--	--	1.47	0.59	0.525	--
Radium-226	pCi/L	--	--	0.126	0.658	0.23	0.39	0.422	0.42	0.408	0.355	--	--	--	0.469	0.669	0.403	--
Radium-226/228	pCi/L	5	--	0.567	1.428	0.834	1.078	1.144	0.938	0.4495	0.856	--	--	--	1.939	1.259	0.928	--
Copper (Dissolved)	µg/L	--	--	--	--	--	--	--	--	--	0.39	--	--	0.08	1.33	0.85	<0.2	--
Zinc (Dissolved)	µg/L	--	--	--	--	--	--	--	--	--	2.4	--	--	0.7	3	3	1	--
Aluminum (Dissolved)	µg/L	--	--	--	--	--	--	--	--	--	2.16	--	--	2	1	2	<5	--
Iron (Dissolved)	mg/L	--	--	--	--	--	--	--	<0.0004	<0.0004	0.053	0.016	--	<0.002	0.007	0.005	<0.02	--
Manganese (Dissolved)	mg/L	--	--	--	--	--	--	--	0.616	0.625	0.62	0.646	--	0.567	0.657	0.684	0.611	--

**Table A-1**  
**Summary of Analytical Data**  
**CCR Landfill**  
**Rockport Plant, Rockport, Indiana**

**MW-21D**

Parameter	Units	GWPS (MCL or RSL)	Appendix III UPL	11/11/2020	5/27/2021	11/11/2021	5/12/2022	7/20/2022	11/2/2023
<b>Field Parameters</b>									
Elevation	ft NGVD	--	--	370.09	369.05	368.46	369.4	370.04	369.07
pH	S.U.	--	6.71 - 8.73	6.99	9.68	7.82	7.63	7.49	6.75
Specific Conductance	µmhos/cm	--	--	599	538	555	593	604	0
Turbidity	NTU	--	--	1.65	0	0	0.88	3.06	0
Dissolved Oxygen	mg/L	--	--	0.36	0	6.48	0.2	0.06	9.78
Temperature	°C	--	--	15.31	19.48	13.77	18.33	17.48	20.24
ORP	mV	--	--	120	-6	176	56	16	157
<b>Laboratory Parameters</b>									
Antimony	µg/L	6	--	--	--	--	--	--	--
Arsenic	µg/L	10	--	--	--	--	--	--	--
Barium	µg/L	2000	--	--	--	--	--	--	--
Beryllium	µg/L	4	--	--	--	--	--	--	--
Cadmium	µg/L	5	--	--	--	--	--	--	--
Chromium	µg/L	100	--	--	--	--	--	--	--
Cobalt	µg/L	6	--	--	--	--	--	--	--
Copper	µg/L	--	--	--	--	--	--	--	--
Lead	µg/L	15	--	--	--	--	--	--	--
Mercury	µg/L	2	--	--	--	--	--	--	--
Molybdenum	µg/L	100	--	--	--	--	--	--	--
Selenium	µg/L	50	--	--	--	--	--	--	--
Thallium	µg/L	2	--	--	--	--	--	--	--
Zinc	µg/L	--	--	--	--	--	--	--	--
Silica (Dissolved)	mg/L	--	--	--	--	--	--	--	--
Aluminum	µg/L	--	--	--	--	--	--	--	--
Boron	mg/L	--	0.071	<0.02	0.014	0.014	<0.009	--	0.013
Calcium	mg/L	--	(79.5) 83	70.9	69.8	69.7	72.1	--	67.8
Lithium	mg/L	0.04	--	--	--	--	--	--	--
Magnesium	mg/L	--	--	--	--	--	--	--	--
Manganese	mg/L	--	--	--	--	--	--	--	--
Potassium	mg/L	--	--	--	--	--	--	--	--
Sodium	mg/L	--	--	--	--	--	--	--	--
Strontium	mg/L	--	--	--	--	--	--	--	--
Alkalinity	mg/L	--	--	--	--	--	--	--	--
Bromide	mg/L	--	--	--	0.04	--	--	--	--
Chloride	mg/L	--	(29.6) 20	19.5	19.8	19.5	21	19.9	20.5
Fluoride	mg/L	4	0.407	0.38	0.4	0.38	0.38	--	0.4
TDS	mg/L	--	(412.7) 365	318	330	330	330	--	340
Sulfate	mg/L	--	43.22	37.1	36.4	34.2	40	--	37.4
Sulfide	mg/L	--	--	--	--	--	--	--	--
Radium-228	pCi/L	--	--	--	--	--	--	--	--
Radium-226	pCi/L	--	--	--	--	--	--	--	--
Radium-226/228	pCi/L	5	--	--	--	--	--	--	--
Copper (Dissolved)	µg/L	--	--	--	--	--	--	--	--
Zinc (Dissolved)	µg/L	--	--	--	--	--	--	--	--
Aluminum (Dissolved)	µg/L	--	--	--	--	--	--	--	--
Iron (Dissolved)	mg/L	--	--	--	--	--	--	--	--
Manganese (Dissolved)	mg/L	--	--	--	--	--	--	--	--

**Table A-1**  
**Summary of Analytical Data**  
**CCR Landfill**  
**Rockport Plant, Rockport, Indiana**

**Abbreviations and Notes:**

*GWPS - Groundwater Protection Standard*

*MCL - USEPA Maximum Contaminant Levels*

*RSL - USEPA Generic Tables for Residential Tapwater, May 2018, TR=1E-06, THQ=1.0*

**Field Parameter Units**

*ft NGVD - Feet, National Geodetic Vertical Datum of 1929 (also known as mean sea level (MSL))*

*°C - degrees Celcius*

*S.U. - Standard Units*

*µmhos/cm - micromhos per centimeter*

*mg/L - milligrams per liter*

*ORP - milliVolts (mV)*

*NTU - Nephelometric Turbidity Units*

**Laboratory Parameter Units**

*pCi/L picoCuries per Liter*

**Table A-2**  
**Summary of Leachate Pond Data**  
 Restricted Waste Landfill  
 Rockport Plant, Rockport, Indiana

Source: American Electric Power

		Landfill Leachate Data									
Parameter	Unit	West Pond						North Pond			
		09/29/17	10/31/18	11/26/18	12/18/18	01/08/19	03/20/19	11/26/18	12/18/18	01/08/19	03/20/19
Boron	mg/L	11.44	12.2	10.6	11	11.4	11.5	9.18	12.3	10.6	9.23
Calcium	mg/L	-	284	214	166	240	231	277	277	368	283
Chloride	mg/L	-	1,190	1,180	937	1,250	1,170	982	847	993	854
Fluoride	mg/L	-	<1.50	<1.50	<1.50	<1.50	<1.50	<1.50	<1.50	<1.50	<1.50
Specific Conductivity	umhos/cm	-	48,510	50,655	36,465	48,840	50,985	42,240	40,095	46,860	38,940
Sulfate	mg/L	-	18,900	18,100	14,100	18,100	19,000	16,600	14,400	17,400	14,800
Total Dissolved Solids	mg/L	-	29,400	30,700	22,100	29,600	30,900	25,600	24,300	28,400	23,600

**Notes & Abbreviations:**

*mg/L: milligrams per liter*

*umhos/cm - micromhos per centimeter*

*-: Not sampled*

*< less than*

**Table A-3**  
**Summary of Isotope Data**  
**Restricted Waste Landfill**  
**Rockport Plant, Rockport, Indiana**


<b>Sample Identifier</b>	<b>B (mg/L)</b>	<b><math>\delta^{11}\text{B}</math></b>	<b>Sr (mg/L)</b>	<b><math>^{87}\text{Sr}/^{86}\text{Sr}</math></b>
Landfill Leachate Pond North	2.7	-0.93	1.80	0.711955
Landfill Leachate Pond West	11.4	-1.64	2.86	0.711919
MW-17I	0.058	26.86	0.093	0.710547
MW-8I	0.037	23.51	0.140	0.709697
MW-8S	0.020	16.33	0.048	0.709272
MW-11S	0.060	24.01	0.052	0.709447
MW-14S	0.017	17.78	0.094	0.710566
MW-15I	0.042	35.32	0.082	0.710333
MW-21S	0.016	20.66	0.055	0.710142

*Note: Monitoring well boron concentrations are averages of first eight rounds of sampling.*





**Appendix B**  
**Full Size Geochemical Exhibits**



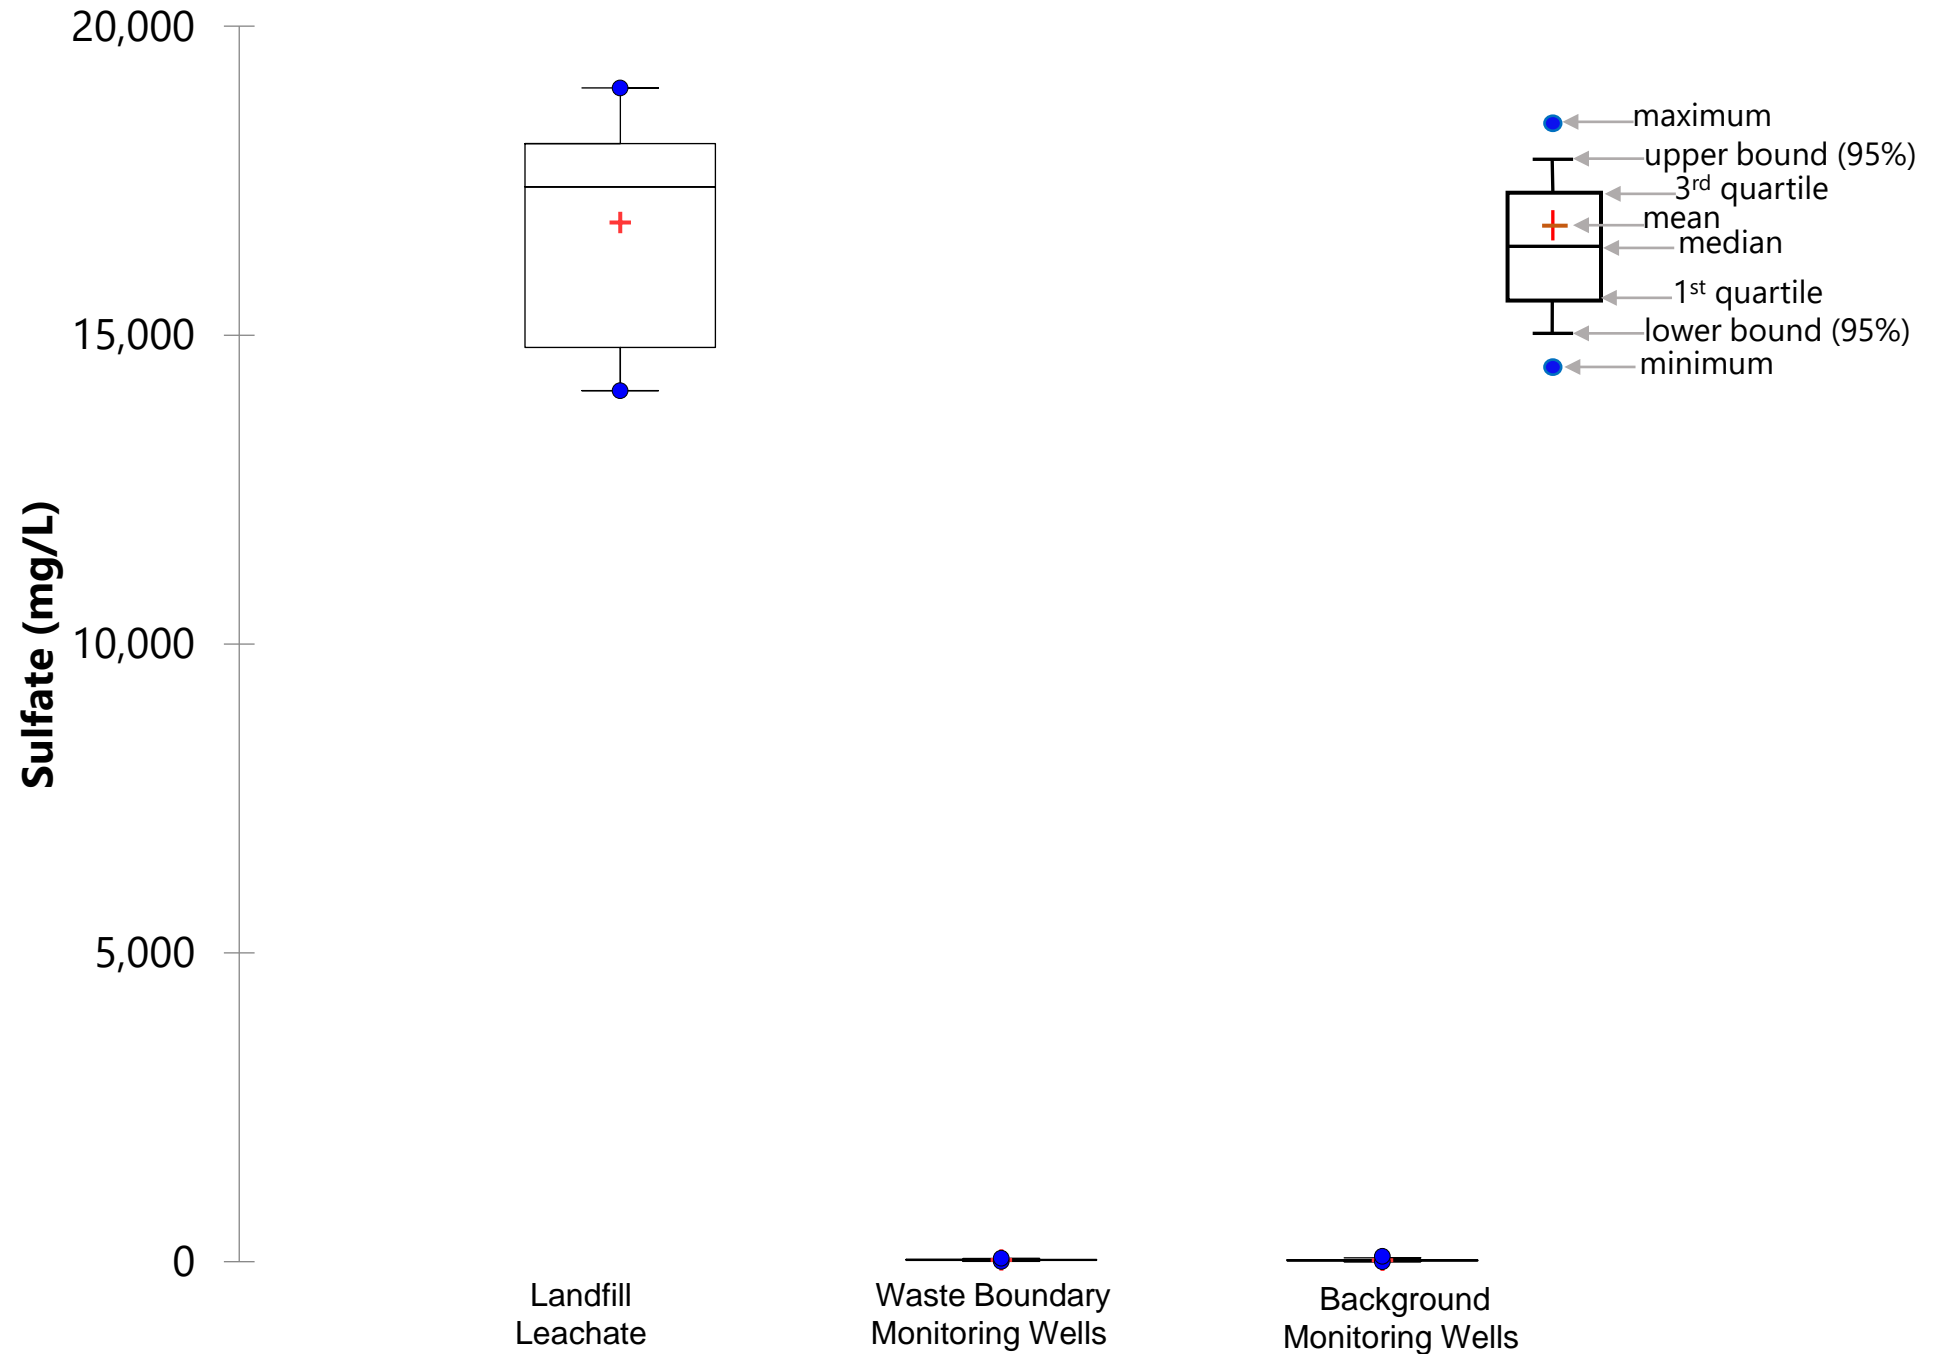



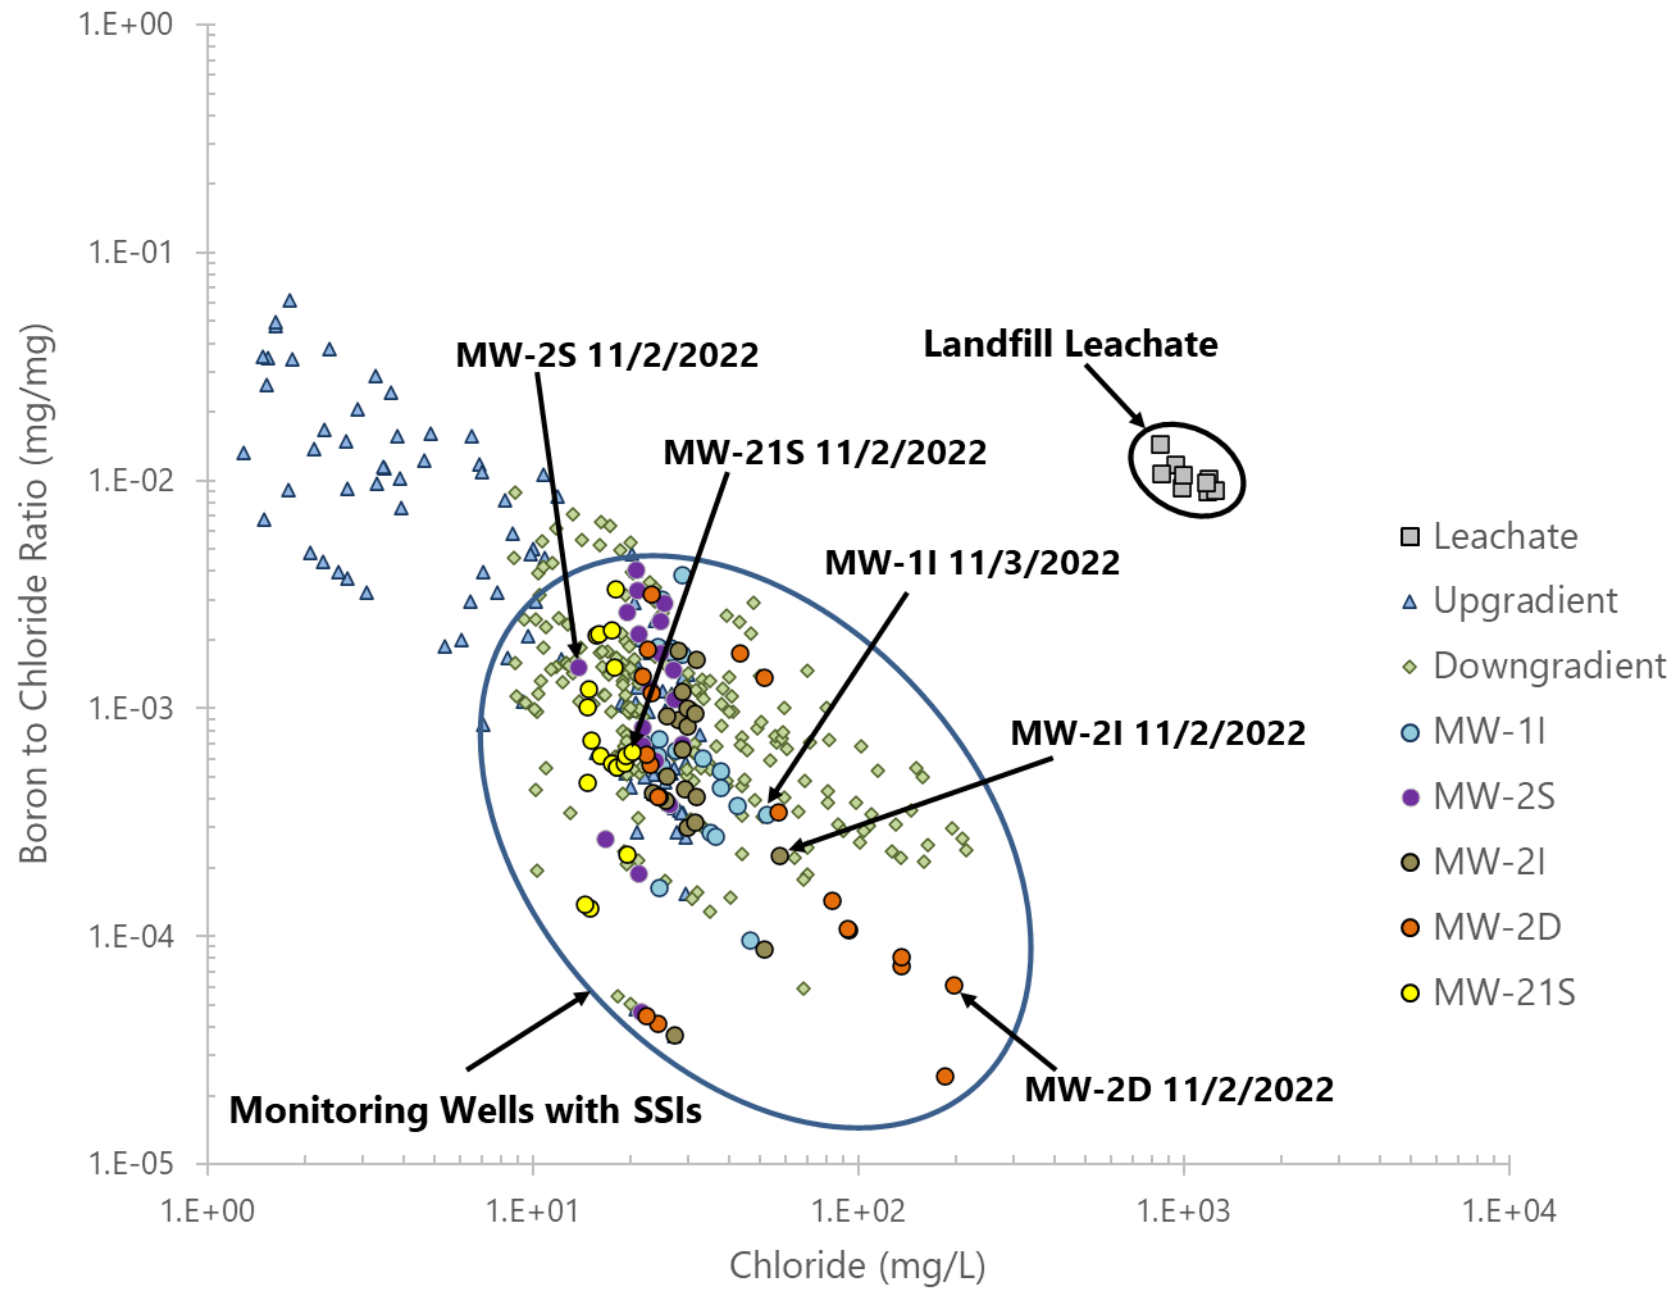

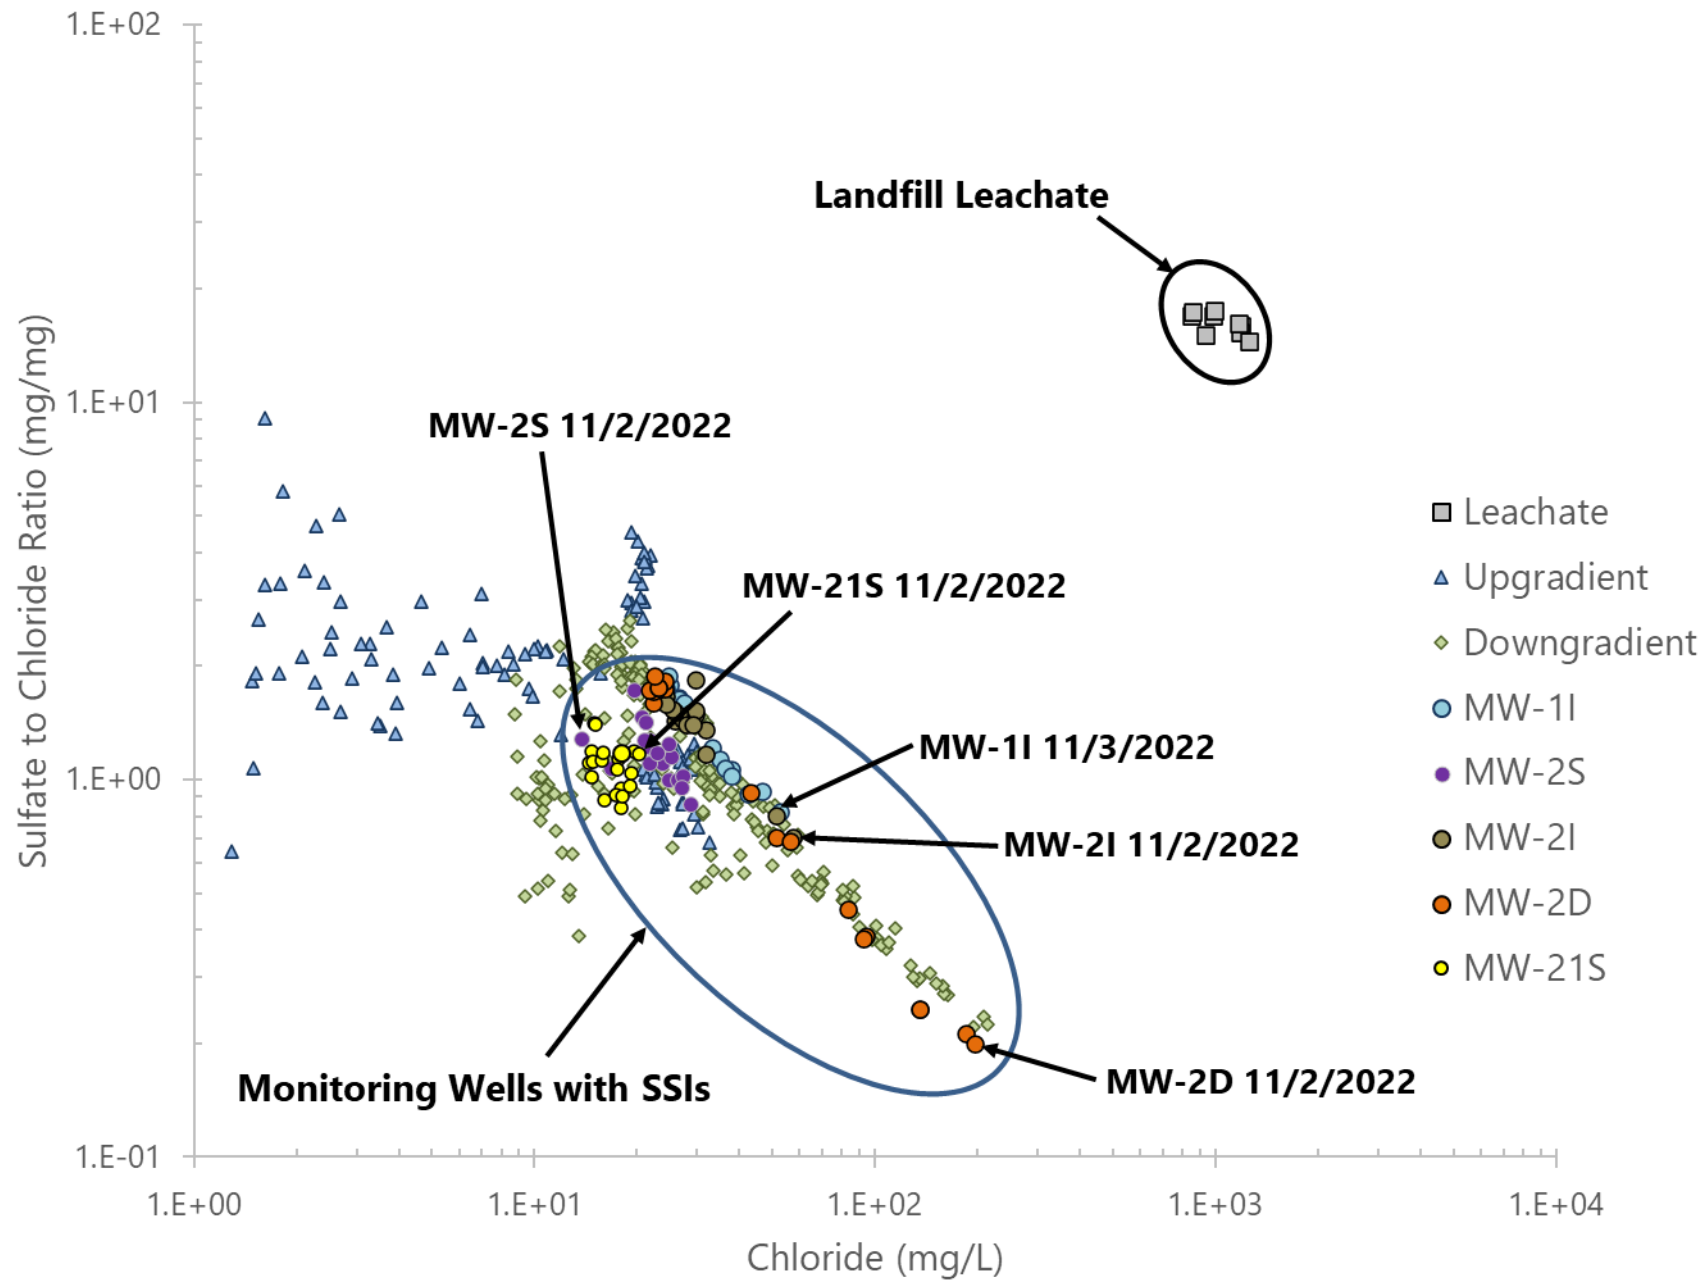



## **Alternative Source Demonstration for Appendix III Constituents, CCR Landfill**

American Electric Power Service Corporation  
Rockport Generating Station, Rockport, Spencer County, Indiana  
WSP USA Project # 7650202784



Prepared for:

**American Electric Power Service Corporation**

1 Riverside Plaza, Columbus, Ohio 43215

27 November 2023



27 November 2023

Mr. David Miller  
Director, Land Environment & Remediation Services  
American Electric Power Service Corporation  
1 Riverside Plaza  
Columbus, OH 43215  
Email: damiller@aep.com

WSP USA Environment & Infrastructure, Inc.  
2030 Falling Waters Rd, Suite 300  
Knoxville, TN 37922  
T: (865) 671-6774  
[www.wsp.com](http://www.wsp.com)

Dear Mr. Miller:

WSP USA Environment & Infrastructure, Inc. (WSP), has prepared this Alternative Source Demonstration (ASD) for the coal combustion residuals (CCR) Landfill located at the American Electric Power (AEP) Rockport Plant in Rockport, Spencer County, Indiana. As detailed in this report, the results of this ASD conclude that statistically significant increases (SSIs) identified in May 2023 samples and August 2023 verification samples from the waste boundary monitoring wells are not caused by releases from the CCR Landfill. We are available to discuss the details of this report at your convenience should you require additional information.

We very much appreciate working with AEP on this project. If you require additional information about this report, please feel free to contact Thomas Hensel at (865) 671-6774 or Konrad Quast at (865) 227-1994.

Sincerely,

**WSP USA Environment & Infrastructure, Inc.**

A blue ink signature of Konrad W. Quast, written in a cursive style.

Konrad W. Quast, PhD  
Senior Hydrogeologist

A blue ink signature of Thomas W. Hensel, written in a cursive style.

Thomas W. Hensel, PG  
Lead Consultant, Geologist, PM

Attachments

cc: Benjamin E. Kepchar, PE, American Electric Power Service Corporation



# **Alternative Source Demonstration for Appendix III Constituents, CCR Landfill**

American Electric Power Service Corporation  
Rockport Generating Station, Rockport, Spencer County, Indiana  
WSP USA Project # 7650202784

***Prepared for:***

American Electric Power Service Corporation  
1 Riverside Plaza, Columbus, Ohio 43215

***Prepared by:***

WSP USA Environment & Infrastructure, Inc.  
2030 Falling Waters Rd, Suite 300  
Knoxville, TN 37922  
T: (865) 671-6774

**27 November 2023**

## **Copyright and non-disclosure notice**

The contents and layout of this report are subject to copyright owned by Wood (© WSP USA Environment & Infrastructure, Inc.) save to the extent that copyright has been legally assigned by us to another party or is used by WSP under license. To the extent that we own the copyright in this report, it may not be copied or used without our prior written agreement for any purpose other than the purpose indicated in this report. The methodology (if any) contained in this report is provided to you in confidence and must not be disclosed or copied to third parties without the prior written agreement of WSP. Disclosure of that information may constitute an actionable breach of confidence or may otherwise prejudice our commercial interests. Any third party who obtains access to this report by any means will, in any event, be subject to the Third-Party Disclaimer set out below.

## **Third-party disclaimer**

Any disclosure of this report to a third party is subject to this disclaimer. The report was prepared by WSP at the instruction of, and for use by, our client named on the front of the report. It does not in any way constitute advice to any third party who is able to access it by any means. WSP excludes to the fullest extent lawfully permitted all liability whatsoever for any loss or damage howsoever arising from reliance on the contents of this report. We do not however exclude our liability (if any) for personal injury or death resulting from our negligence, for fraud or any other matter in relation to which we cannot legally exclude liability.

## Table of Contents

Executive Summary .....	1
1.0 Objective.....	3
1.1 Scope.....	3
1.2 Approach.....	4
1.3 Report Organization.....	4
2.0 Background.....	4
2.1 Site Description.....	4
2.1.1 Landfill Operation.....	4
2.1.2 Groundwater Flow .....	5
2.1.3 Existing Groundwater Monitoring System.....	5
2.2 Summary of Previous SSIs and ASDs.....	5
3.0 Alternative Source Demonstration .....	7
3.1 SSIs Are Not Identified for Primary Indicator Constituents.....	8
3.1.1 Site-Specific Leachate Analysis for Primary Indicator Constituents .....	8
3.1.2 Occurrence of Primary indicator Constituents in Waste Boundary Monitoring Well Samples.....	9
3.2 Geochemical Evaluations.....	11
3.2.1 Indicator Parameter Cross-Plots.....	11
3.2.2 Isotope Analyses of CCR Related Water Quality and Materials.....	13
3.3 Hydraulic Connection to the Landfill.....	15
4.0 Summary.....	15
4.1 Conclusion .....	16
4.2 Professional Engineer Certification.....	16
5.0 References.....	17

## List of Figures

Figure 1	Site Location Map
Figure 2	Site Layout
Figure 3	Landfill Layout
Figure 4	Generalized Cross-Sections
Figure 5	Potentiometric Surface Contours (May 2023)

## Appendices

Appendix A	Analytical Data Tables
Appendix B	Full Size Geochemical Exhibits

## Executive Summary

American Electric Power (AEP) operates two units at the Rockport Plant for management of coal combustion residuals (CCR): the bottom ash ponds (BAP), and the CCR Landfill. Both are regulated under the federal CCR Rule (40 CFR Part 257) that became effective in October 2015 and modified in July 2018.

The CCR Landfill has been in the detection phase of groundwater monitoring as part of its compliance with the rule. Semi-annual groundwater samples were collected in May 2023 with verification samples collected in August 2023 for wells that exhibited statistically significant increases (SSIs) above background. The most recent statistical analysis of Appendix III constituents identified SSIs above background for chloride at waste boundary monitoring wells MW-1I, MW-2I, and MW-21D, fluoride at MW-2S, sulfate at MW-21S, and total dissolved solids (TDS) at MW-1I and MW-2D. These SSIs are consistent with previous sampling events.

This alternative source demonstration (ASD) evaluates the occurrence of SSIs in terms of site geochemistry, hydrogeologic setting, and with respect to supplementary data collected to support the evaluation. Based on the analysis presented in this ASD, CCR Landfill leachate can be excluded as a source of Appendix III SSIs for the following reasons:

- Boron occurs naturally at low concentration in site groundwater, in similar concentrations in background and downgradient wells. Boron occurs at concentrations approximately three orders-of-magnitude greater in the CCR Landfill leachate as compared to site groundwater, and is a conservative ion, making it an excellent indicator for impacts from landfill leachate in groundwater. If landfill leachate were impacting groundwater, boron would be expected to be detected in multiple waste boundary wells and at statistically significant concentrations above background; no SSIs for boron have ever been detected at the site. Furthermore, the boron that is present in site wells has been shown to be isotopically different than the leachate and no increasing trends are identified.
- Sulfate is another common indicator for CCR leachate impacts and occurs naturally in site groundwater (at similar concentration ranges in background and downgradient wells) and is elevated in the CCR Landfill leachate at concentrations approximately three orders-of-magnitude above background monitoring wells. No SSIs for sulfate have ever been detected at the site until recently. The current sampling event resulted in sulfate concentrations of 26.4 milligrams per liter (mg/L) for the initial (May 2023) sample and 26.8 mg/L for the verification sample (August 2023) collected at MW-21S. These results exceed the intrawell Upper Prediction Limit (UPL) of 23.5 (mg/L) by a concentration of 2.9 mg/L and 3.3 mg/L, respectively. Additionally, concentrations at MW-21S have been as high as 21.2 mg/L in the first sample reported in 2016 and no clear increasing trend is identifiable.
- Chloride is a naturally occurring and conservative ion, which occurs in the CCR Landfill leachate at concentrations approximately two orders-of-magnitude above groundwater concentrations. Spatial trends can be observed in **Exhibits 3-4** and **3-5** in Section 3.0 and indicate that chloride concentrations tend to increase in groundwater downgradient from recharge areas including the stormwater ponds north and east of the landfill. May 2023 data and August 2023 verification data indicated groundwater concentrations of chloride over background in MW-1I, MW-2I, and MW-21D. However, because the SSIs indicated for chloride are not associated with SSIs for boron and sulfate, with no indication of increasing trends with respect to sulfate or boron at the same well locations,

the CCR Landfill leachate is not considered a source for the chloride detected in groundwater.

- The same conclusion can be drawn regarding TDS and fluoride as for chloride, where an occasional SSI is not consistently associated with an SSI for boron or sulfate, nor associated with an increasing trend with respect to boron or sulfate. The observed SSI for TDS in MW-1I and MW-2D, and fluoride in MW-2S, appears to be related to the natural variation in groundwater quality, with increasing TDS downgradient of recharge areas associated with the stormwater ponds north and east of the landfill.
- Ion ratio cross plots of indicator constituents; boron, chloride, and sulfate, show distinct and separate groupings for waste boundary and background groundwater and leachate samples. Background and waste boundary groundwater plots along a trend line associated with variability across the site while leachate plots in a distinct separate grouping away from the groundwater trend. The ground water trends over time for wells with SSIs show the water quality moving away from the leachate grouping indicating that the leachate is not impacting downgradient groundwater.
- The conclusions listed above are also supported by the analytical results for isotope ratios of boron and strontium in leachate and groundwater samples from a previous sampling event. While only a single set of leachate samples to date have been collected, the indication in downgradient wells, including wells that have shown SSIs, is that the leachate is distinctly different from that of background and downgradient groundwater, and does not support a release from the landfill to groundwater.



## 1.0 Objective

American Electric Power (AEP) operates a coal combustion residual (CCR) Landfill that is used for the management of CCR materials. The landfill is regulated under the federal CCR Rule (40 CFR Part 257) that became effective in October 2015. During the initial phase of groundwater monitoring (detection monitoring), the CCR Rule requires the owners or operators of regulated units to collect at least eight independent samples from at least one background location and at least three waste boundary wells, analyzed for constituents listed in Appendix III and Appendix IV of the CCR rule. That sampling was completed in July 2017.

Historically, the Upper Prediction Limit (UPL) for each constituent was established for site monitoring wells. The results of the detection monitoring event were compared to the UPL; if these results exceed the UPL, a verification sampling event is conducted. If the UPL is exceeded in both events, it is assumed that a statistically significant increase (SSI) is confirmed for the constituent.

Ten detection monitoring events have been conducted at the landfill. Each round consists of an initial sampling event, followed by one or two rounds of verification samples based on the results of the initial events. Following completion of the verification sampling for each event, a statistical analysis is conducted to assess whether SSIs above background are detected in the waste boundary monitoring wells for Appendix III constituents. For each semi-annual sampling event where SSIs are detected, an alternative source demonstration (ASD) has been performed to assess whether these SSIs were the result of a release of leachate from the CCR landfill.

Previous ASDs performed by Geosyntec and WSP Environment & Infrastructure, Inc. (WSP) have indicated that the source of previously identified SSIs result from natural variation in groundwater quality or potential impacts from historical oil and gas operations. The previous ASD was completed by WSP in July 2023 for the detection monitoring event of November 2022, with verification samples taken in February 2023.

The first semi-annual detection monitoring samples for 2023 were taken in May 2023, with verification samples taken in August 2023. Again, a statistical evaluation of monitoring results identified SSIs for Appendix III constituents. The objective of this ASD is to review these results, and to assess whether the findings of the previous ASDs remain valid; that is, that the SSIs detected in the waste boundary wells, from detection monitoring samples collected in May 2023 and verified in August 2023 samples, are not the result of a release from the landfill.

### 1.1 Scope

As stated in 40 CFR 257.94(e)(2), the CCR Rule allows 90 days after the initial identification of Appendix III SSIs for the owner or operator to demonstrate that a source other than the regulated unit is responsible for identified SSIs. The regulations allow the ASD to address several potential causes of SSIs other than a release from the regulated unit, including error[s] in sampling, analysis, statistical evaluation, or natural variation in groundwater quality.

The scope of this ASD is focused on evaluating the first 2023 semi-annual detection monitoring results (including verification samples) and assessing whether the data are consistent with the assessment conducted in the most recent ASD report (WSP, July 2023). The ASD is undertaken to assess, through multiple lines of evidence, whether an alternative source for the SSIs can be supported, following the guidelines published in October 2017 by the Electric Research Power Institute (EPRI, *Guidelines for Development of Alternative Source Demonstrations at Coal Combustion Residual Sites*). This report does not include evaluations of potential errors in sampling and analysis, or the statistical approaches which were used to identify the SSIs.

## 1.2 Approach

The ASD presented in this document is based on a geochemical and hydrologic evaluation of groundwater quality at the CCR Landfill. The purpose of this ASD is to evaluate the identified SSIs within the larger geochemical context of the CCR Landfill groundwater flow system, to assess the likelihood that these SSIs are the result of releases from the CCR Landfill. In addition to the groundwater analytical data collected for compliance with the CCR rule, used to support the statistical evaluation, WSP relied on supplemental analytical data, including previous analyses of the CCR Landfill leachate and monitoring well groundwater analyses of the isotopes of boron and strontium.

## 1.3 Report Organization

This ASD has been prepared following the *Guidelines for Development of Alternative Source Demonstrations at Coal Combustion Residual Sites* (EPRI, 2017) to the extent applicable. A summary of the CCR Landfill setting, and of the results from the statistical evaluation of the Appendix III detection monitoring parameters are presented in **Section 2**. The primary and secondary lines of evidence developed from a geochemical evaluation of the site are presented in **Section 3**. The technical findings of the ASD and certification by an Indiana-licensed Professional Engineer (PE) are presented in **Section 4**. References are included in **Section 5**.

## 2.0 Background

### 2.1 Site Description

The Rockport Generating Station is in southwest Indiana in Spencer County, on property extending into three Townships: Ohio, Hammond, and Grass (**Figure 1**). Two CCR-regulated units are located on the property, two adjacent bottom ash ponds (BAP) and the CCR Landfill. The general layout of the property and the locations of the CCR units are shown on **Figure 2**. The CCR Landfill, or Landfill, is located about 8,000 feet (1.5 miles) northeast of the generating plant. The general layout of the CCR Landfill and the monitoring well locations are shown in **Figure 3**.

#### 2.1.1 Landfill Operation

The CCR Landfill is an active disposal unit that primarily contains fly ash, with materials generated by the emission control systems added beginning in 2007. These materials include sodium sulfate generated by the removal of sulfur dioxide by the dry sorbent injection (DSI) system, and granular brominated activated carbon used for mercury removal. To a lesser extent, some bottom ash has also been placed within the CCR Landfill. The active portion of the CCR Landfill directly adjoins a closed portion of the landfill to the northeast (**Figure 3**).

The CCR Landfill is currently permitted by the Indiana Department of Environmental Management (IDEM) Office of Land Quality, Solid Waste Permits Section, as a Restricted Waste Site (RWS) under Indiana Administrative Code (IAC) 329 Title 10 (Solid Waste CCR Landfill Disposal Facilities) Rule 9-4. The active CCR Landfill is permitted as a RWS Type I, which requires a liner and leachate collection system. The permit was most recently renewed on 25 August 2020.

Leachate from the CCR Landfill cells is collected in lined ponds located north and west of the active CCR Landfill area. These ponds also collect stormwater runoff from the CCR Landfill area. Prior to discharge, the leachate commingled with runoff is transferred to the Leachate Treatment Pond (north of the West Leachate Pond). Effluent from the Leachate Treatment Pond is discharged and monitored under National Pollution Discharge Elimination System (NPDES) Permit No. IN0051845 at Station 002.

## 2.1.2 Groundwater Flow

The principal groundwater flow zone underlying the CCR Landfill consists of the saturated section of the unconsolidated glaciofluvial sand and sand and gravel valley train sediments that fill the Ohio River valley in this area. The depth to water in this zone typically ranges from 20 to 35 feet (ft) below ground surface (BGS), and the saturated thickness (which generally increases to the southeast) ranges from less than 15 ft to more than 80 ft. Generalized cross-sections are presented in **Figure 4**.

Groundwater primarily occurs under unconfined conditions, or semi-confined conditions where the saturated zone is directly overlain by surficial silt and clay. Piezometric data collected from clustered monitoring wells indicate that vertical gradients within the saturated zone are minor, and groundwater flow is primarily horizontal. Groundwater flows into the plant and landfill areas from the north, northwest and/or west, and continues flowing under the property generally to the south and east, towards Honey Creek and/or the Ohio River. A potentiometric surface map from 22 May 2023 is presented on **Figure 5** and is consistent with historic data.

## 2.1.3 Existing Groundwater Monitoring System

In 2015, when the CCR Rule took effect, a monitoring well network was already present at the CCR Landfill for groundwater monitoring under an IDEM permit. While the valley train sediments are considered a single well-connected aquifer system, the saturated thickness of the sediments allowed for wells at the CCR Landfill to be installed in clusters, to monitor up to three levels (shallow – “S”, intermediate – “I”, and deep – “D”) within the principal flow zone. However, the valley train sediments that make up the flow zone thin to the north, leaving less saturated overburden upgradient of the CCR Landfill. As a result, only one or two levels could be monitored in some locations.

The official CCR groundwater monitoring network for the CCR Landfill includes five background or cross-gradient wells (MW-6S, MW-8S/I, MW-11S and MW-14S) and 16 waste boundary wells (MW-1S/I/D, MW-2S/I/D, MW-15S/I, MW-16S/I/D, MW-17S/I and MW-21S/I/D). At most locations, the saturated overburden was thick enough to allow installation of screens at three different levels, with the deepest wells being completed just above bedrock at depths of 88 to 100 ft BGS. Two clusters, MW-15 and MW-17 are located just east of the CCR Landfill in an area of relatively shallow bedrock. Therefore, the deeper wells at these locations (designated “I”) have completed depths just above bedrock at 66 to 67 ft BGS. A comprehensive summary of analytical data for the groundwater monitoring network since June 2016 is presented in **Table A-1** in **Appendix A**.

## 2.2 Summary of Previous SSIs and ASDs

Eight baseline monitoring events and one initial detection monitoring event for the CCR Landfill were completed prior to 17 October 2017. On behalf of AEP, Geosyntec submitted these results to Groundwater Stats Consulting, LLC for statistical analysis. Oversight on the use of statistical calculations was provided by Dr. Kirk Cameron of MacStat Consulting, Ltd. According to the report (*Statistical Analysis Summary, Landfill*, Geosyntec 2018), the initial eight baseline data events were used to calculate the UPLs for each of the Appendix III constituents to represent background values. Results from each detection monitoring event conducted to date have been compared to the UPLs established from the eight baseline events to identify SSIs compared to background.

Following completion of the first detection monitoring event, the initial statistical evaluation identified 13 SSIs for calcium (2), chloride (7), fluoride (1) and TDS (3). On 4 January 2019, Geosyntec prepared an ASD focusing on statistical methods. Geosyntec evaluated the new data and based on multiple lines of evidence, revised the statistical approach for some monitoring wells. Initially, the statistical evaluation included a mixture of interwell (between wells) and

intrawell (within one well) techniques. The interwell analysis compares data from waste boundary wells against a background data set composed of results from upgradient and cross-gradient well data. The intrawell approach compares each waste boundary well against a background composed of its own historical data and is used to detect statistically significant increases within samples from an individual well over time (Horsey, HR et. al., 2001). Spatial and temporal variability observed in samples from the background monitoring wells caused Geosyntec to select an intrawell approach for all Appendix III constituents in all waste boundary monitoring wells.

After using an intrawell approach, the number of SSIs was reduced to eight, distributed among seven waste boundary wells. In January 2019 Geosyntec published an ASD to document changes to the statistical methodologies and attributed the observed SSIs to impacts from historic oil and gas operations. Since the statistical methods were revised, results from all subsequent detection monitoring events have been analyzed following the same approach. The most recent statistical analysis identified seven SSIs were identified at six monitoring wells: MW-1I, MW-2S, MW-2I, MW-2D, MW-21S, and MW-21D, which were confirmed with verification sampling.

- **Monitoring Well MW-1I:**

- **Chloride:** The UPL for chloride is 42.1 mg/L and the May 2023 result was 53.1 mg/L. The verification result from August 2023 was 54.7 mg/L.
- **Total Dissolved Solids:** The UPL for TDS is 361 mg/L and the May 2023 result was 380 mg/L. The verification result from August 2023 was 400 mg/L.

- **Monitoring Well MW-2S:**

- **Fluoride:** The UPL for Fluoride is 0.391 mg/L and the May 2023 result was 0.43 mg/L. The verification result from August 2023 was 0.40 mg/L.

- **Monitoring Well MW-2I:**

- **Chloride:** The UPL for chloride is 34.0 mg/L and the May 2023 result was 57.7 mg/L. The verification result from August 2023 was 49.1 mg/L.

- **Monitoring Well MW-2D:**

- **Total Dissolved Solids:** The UPL for TDS is 506 mg/L and the May 2023 result was 530 mg/L. The verification result from August 2023 was 520 mg/L.

- **Monitoring Well MW-21S:**

- **Sulfate:** The UPL for sulfate is 23.5 mg/L and the May 2023 result was 26.4 mg/L. The verification result from August 2023 was 26.8 mg/L.

- **Monitoring Well MW-21D:**

- **Chloride:** The UPL for chloride is 20.5 mg/L and the May 2023 result was 22.9 mg/L. The verification result from August 2023 was 21.6 mg/L.

A summary of the SSIs identified in each of the detection monitoring events is presented below, in **Exhibit 2-1**.

**Exhibit 2-1. Monitoring Wells and Appendix III Parameters with SSIs**

Parameter	Monitoring Well (MW-)												
	1S	1I	1D	2S	2I	2D	15I	16S	16D	17I	21S	21I	21D
Calcium		★				◆			◆◆ ◆●				
Chloride	◆◆	◆◆ ◆◆ ●■ ⊖Δ		◆◆ ◆	■⊖ Δ	◆◆ ◆◆ ◆◆ ◆◆ ●■ ⊖		◆	◆◆ ◆◆ ◆◆ ◆◆ ●		◆		Δ
Fluoride				●⊖ Δ◆			●			◆◆ ◆	◆◆ ◆●	◆●	
Sulfate											⊖Δ		
TDS	◆●	Δ	●			◆◆ ■⊖ Δ		◆	◆◆ ◆◆ ◆◆ ◆◆ ●				

- ◆ 2018-2020 SSI, after verification
- May 2021 SSI, after verification
- ★ November 2021 SSI, after verification
- May 2022 SSI, after verification
- ⊖ November 2022 SSI, after verification
- Δ May 2023 SSI, after verification

Seven SSIs were identified, three for chloride at MW-1I, MW-2I, and MW-21D, one for fluoride at MW-2S, one for sulfate at MW-21S, and two for TDS identified at MW-1I and MW-2D (**Exhibit 2-1**). Six of these SSIs identified in the first round of 2023 were identified in previous semi-annual sampling events. WSP has reviewed its July 2023 ASD report with respect to the statistical evaluation of the new semi-annual sampling event. The evaluation presented in the July 2023 ASD report remains valid. WSP has updated the geochemical analysis that forms the basis of the ASD and has included updated graphics to support the findings in this current ASD report.

### 3.0 Alternative Source Demonstration

The ASD presented below relies on multiple lines of evidence that the SSIs identified in the statistical analysis are not caused by releases of landfill leachate into the groundwater flow system. When taken as a whole, these lines of evidence present a compelling case that the SSIs are not a result of a release from the landfill, but a result of natural variation in groundwater quality, a result of historical oil and gas operations, and/or from the influence of stormwater ponds on groundwater quality. This ASD follows the approach of WSP's July 2023 report, updated with data collected for the first semi-annual sampling event (May 2023).

To assess the potential of a release from the CCR Landfill to groundwater, WSP evaluated groundwater quality data, including isotopes, in the context of the geochemical characteristics of CCR Landfill leachate. The results of this evaluation do not indicate that CCR Landfill leachate at the Rockport landfill is a source of the SSIs identified in waste boundary monitoring wells,

through primary and supporting lines of evidence, each of which are described in more detail within this section.

Primary lines of evidence focus on the relationship between source material that could be released into the subsurface (in this case, landfill leachate) and the type and distribution of SSIs identified in groundwater. The lines of evidence supporting the conclusion of this ASD can be summarized as follows:

- SSIs are not identified for the site-specific primary indicator constituents of the Rockport CCR Landfill leachate.
- Geochemical evaluations of the CCR Landfill support that leachate has not affected water quality.
  - Conservative ion ratios and major ion chemistry do not indicate a release from the CCR Landfill.
  - Isotopes of boron and strontium do not indicate a release from the CCR Landfill.

Each of these lines of evidence are described in detail below.

### 3.1 SSIs Are Not Identified for Primary Indicator Constituents

The primary indicators for CCR leachate typically have much higher concentrations in leachate than in natural groundwater. They are mobile and relatively non-reactive in groundwater, so that groundwater impacted by a CCR leachate release should have elevated concentrations of the indicator constituents relative to background and with relatively similar contributions. The elevated concentrations would be expected to result in SSIs identified by statistical evaluation of the data from the downgradient waste boundary wells, and the SSIs would be expected to be generally consistent between downgradient wells. The primary lines of evidence presented below compare the occurrence of SSIs in groundwater to the composition of landfill leachate.

#### 3.1.1 Site-Specific Leachate Analysis for Primary Indicator Constituents

The composition of landfill leachate is governed by the types of materials placed in the unit and identifying the leachate's primary constituents is key to assessing a potential release to groundwater. Since all Appendix III constituents are naturally occurring, the best indicators of CCR impacts are those constituents that are found at concentrations much higher in the source material than are seen in natural groundwater. AEP conducted sampling of its leachate collection system to identify relative concentrations of Appendix III and IV constituents in the Rockport CCR Landfill leachate.

The leachate collection system for the Landfill discharges into the North and West Leachate Collection Ponds, shown on **Figure 3**, which then discharge to the Leachate Treatment Pond, directly north of the West Leachate Pond. Five samples were collected from both the West and North Leachate Collection Ponds between 31 October 2018 and 20 March 2019 and results are detailed on **Table A-2** in **Appendix A**. A summary of the range of Appendix III constituent results for leachate pond samples, compared to background and waste boundary well samples, is provided below in **Exhibit 3-1**.

**Exhibit 3-1. Summary of Landfill Leachate Pond and Groundwater Concentrations for Appendix III Constituents**

Parameter (Units in mg/L, except pH)	Range for Leachate Ponds		Range for Upgradient (Background) Wells		Range for Downgradient Waste Boundary Wells	
	Min	Max	Min	Max	Min	Max
Boron	9.18	12.3	<0.002	0.115	<0.002	0.139
Calcium	166	368	35.6	82.0	28.7	122
Chloride	847	1,250	1.29	30.2	8.25	214
Fluoride	<1.50	<1.50	0.25	1.21	0.064	1.16
Sulfate	14,100	19,000	0.83	87.4	4.62	54.7
Total Dissolved Solids	22,100	30,900	179	430	196	650
pH (S.U.)	NA	NA	6.29	8.40	5.74	9.03

Because the CCR Landfill leachate ponds also receive some stormwater runoff, concentrations in at least some of these samples are likely to be diluted compared to concentrated leachate from landfilled materials (depending on the amount of recent rainfall). Nevertheless, pond samples serve as reliable indicators of the relative composition of leachate as discussed in this section. Leachate boron and sulfate occur at concentrations as much as three orders-of-magnitude above background groundwater levels (**Exhibit 3-1**). Leachate results for chloride and TDS are as much as two orders-of-magnitude above background concentrations. Calcium and fluoride leachate concentrations are within the same orders-of-magnitude as those detected in background groundwater. These results indicate that boron and sulfate are the best indicator constituents of CCR impacts, followed by TDS and chloride, based on their elevated occurrence in landfill leachate compared to natural groundwater.


### 3.1.2 Occurrence of Primary Indicator Constituents in Waste Boundary Monitoring Well Samples

Four primary indicator constituents are identified for the Rockport CCR Landfill leachate: boron, sulfate, TDS, and chloride. In the May 2023 sampling round, seven SSIs were identified: chloride at MW-1I, MW-2I, and MW-21D, fluoride at MW-2S, sulfate at MW-21S, and TDS at MW-1I and MW-2D. However, no SSIs were identified in waste boundary wells for either boron or sulfate, except for sulfate at MW-21S. The current sampling event resulted in sulfate concentrations of 26.4 mg/L for the initial (May 2023) sample and 26.8 mg/L for the verification sample (August 2023) collected at MW-21S. These results exceed the UPL of 23.5 (mg/L) by a concentration of 2.9 mg/L and 3.3 mg/L, respectively. These results are three orders of magnitude lower than sulfate concentrations in leachate, and approximately 3.3 times lower than the highest background sulfate concentration of 87.1 mg/L. Given the significantly elevated concentrations of boron and sulfate in the CCR Landfill leachate, and that neither of these constituents are elevated above background, with the one exception for sulfate at MW-21S, it is concluded that Landfill leachate is not the source of the observed SSIs. This assumption is supported by a more in-depth review of the indicator constituents, presented below.

## Boron

No SSIs have been identified for boron. Boron has been identified in background wells at concentrations ranging from <0.002 to 0.115 mg/L. Concentrations in waste boundary well samples range from <0.002 to 0.139 mg/L. Landfill leachate boron concentrations are much higher and range from 9.18 to 12.3 mg/L. The boron results are plotted graphically on **Exhibit 3-2**, which illustrates the range of results for leachate (at the left of the chart) compared to and background and waste boundary groundwater samples. It should be noted that the highest concentration of boron observed in waste boundary groundwater samples (0.139 mg/L) occurred in MW-16I and did not represent an SSI for that well.

**Exhibit 3-2. CCR monitoring well and landfill leachate ponds boron concentrations**

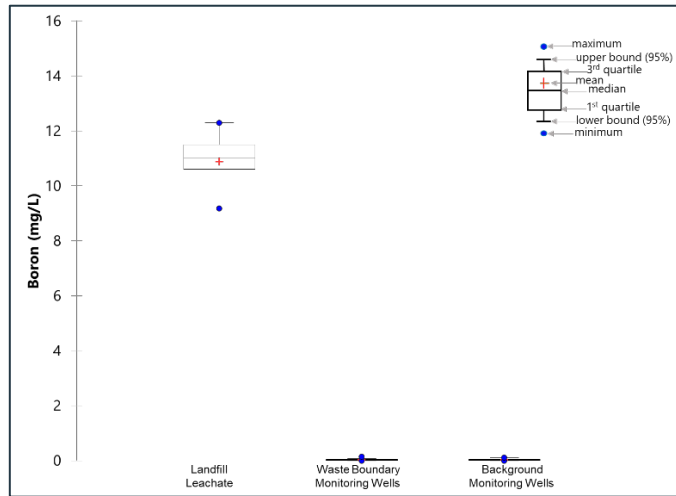


If a release of landfill leachate had occurred, boron concentrations in waste boundary well samples should be clearly higher than the range of background well results, and SSIs would likely be found in at least some of the monitoring wells with other identified SSIs.

## Sulfate

No SSIs have been identified for sulfate except for the one SSI at MW-21S. The sulfate SSI at MW-21S is associated with a sulfate concentration that exceeds the UPL by 2.9 mg/L at a concentration of 26.4 mg/L (initial sample) and 3.3 mg/L at a concentration of 26.8 mg/L (verification sample) and is still three orders of magnitude lower than sulfate concentrations in leachate. Sulfate has been identified in background wells at concentrations ranging from 0.83 to 87.1 mg/L. Concentrations in waste boundary well samples range from 4.62 to 62.0 mg/L. Landfill leachate sulfate concentrations are orders of magnitude higher and range from 14,100 to 19,000 mg/L. The sulfate results are plotted graphically on **Exhibit 3-3**, which clearly shows that leachate concentrations of sulfate are orders-of-magnitude higher than all groundwater samples, and that no discernable difference is present between the background and waste boundary samples. Furthermore, the highest monitoring well concentrations are seen in samples from background well MW-8I (54.0 to 87.1 mg/L).

**Exhibit 3-3. CCR monitoring well and landfill leachate ponds sulfate concentrations**

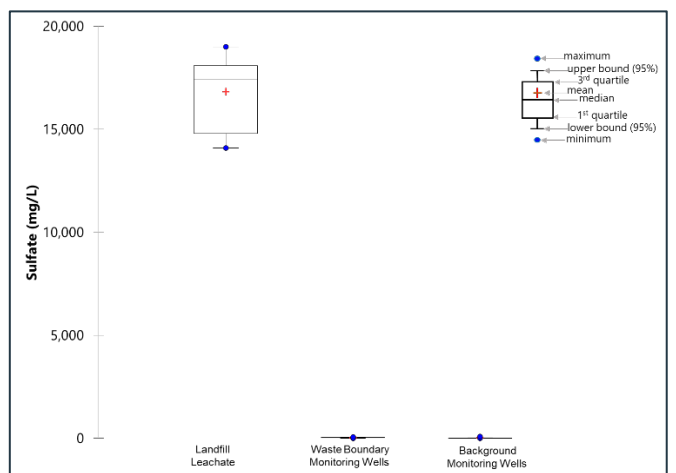



It is expected that a release of landfill leachate would elevate groundwater concentrations of all Appendix III constituents present in the leachate in relatively similar proportions. Even if all constituents were not exhibiting SSIs, a pattern of related SSIs would be observed if the increases were caused by landfill leachate. Since all SSIs occurred in absence of a boron or sulfate SSI, with the exception of the sulfate SSI at MW-21S that does not have any other SSI, and the highest groundwater sulfate concentrations are associated with a background well, it is concluded that the reported SSIs are caused by the natural variation in groundwater quality, potentially impacted by historical oil and gas operations which are assumed to have high chloride and TDS and little to no sulfate, and not by releases from the CCR Landfill.

## 3.2 Geochemical Evaluations

While the CCR rule requires the use of statistical analyses of samples collected from groundwater monitoring wells to assess potential impacts from CCR units (SSIs), the approach does not consider the site specific hydrogeochemical interactions that can often be complex due to simultaneous operations and natural variation within the context of the local hydrogeologic setting. Since geochemical evaluations rely on interpretation of graphical data, the discussion includes reduced size exhibits imbedded in the text. Full size exhibits are included in **Appendix B**. The major observations and conclusions from the geochemical evaluation are summarized in the sections below.

### 3.2.1 Indicator Parameter Cross-Plots


To aid in the interpretation of individual Appendix III and other potential indicator parameters for the assessment of potential releases from the CCR Landfill, ratios of selected Appendix III indicator parameters were calculated and plotted versus concentrations of the conservative ion chloride. The use of these plotting techniques typically provides groupings of end members (sources of water such as background groundwater or landfill leachate), and potential trends of mixing that are not readily identifiable by analysis of individual indicator parameters on their own.

Plots of the B/Cl and SO<sub>4</sub>/Cl ratios versus chloride in waste boundary monitoring wells show distinct end member groupings from that of the landfill leachate and support the conclusion that there are no discernable impacts from the CCR Landfill on any of the waste boundary monitoring wells. The graphics presented here include data for all wells in the CCR Landfill system and show that chloride concentrations tend to increase in groundwater moving downgradient from recharge areas represented by upgradient monitoring wells.

## Boron to Chloride ratio Versus Chloride Concentration

The plotting of B/Cl versus chloride groundwater data shows primarily a single large cluster that trends perpendicular to the composition of leachate samples and is hypothesized as background and natural variability (**Exhibit 3-4**). The data are plotted on log-log scales due to the large range of concentrations and ratios making the separation in groupings appear closer than they are. The Landfill leachate clearly plots as a separate grouping of water quality having greater B/Cl ratios, while the monitoring well data plots along a trend of what can be described as natural variability. Background monitoring well MW-11S plots as upgradient recharge having lower chloride concentration and a higher B/Cl ratio. Moving along the flow path to downgradient monitoring wells, this is followed by a trend of increasing chloride concentrations and salinity with decreasing B/Cl ratios due to geochemical evolution of groundwater and potential mixing with water associated with historic oil and gas operations and/or stormwater ponds located to the north and east of the landfill. The stormwater ponds north and east of the landfill are also upgradient of CCR compliance wells and groundwater flow paths indicating flow from those areas are potentially impacting CCR compliance monitoring well samples. While chloride increases, boron does not increase at the same rate, resulting in the decreasing trend of B/Cl ratios as chloride concentrations and residence time increases. Thus, it is hypothesized that MW-11S represents an extreme end member of recent recharge, or relatively fresh groundwater, and after flow through the shallow overburden groundwater evolves geochemically to a lower B/Cl ratio, as chloride increases, approaching the larger background cluster values that represent older more mineralized groundwater without a significant source of boron in the aquifer matrix. The extreme end of the groundwater dataset trend is represented by MW-17I, MW-16D, and MW-2D due to higher chloride concentrations, but with lower B/Cl ratios. This plot supports that these wells are not impacted by CCR Landfill leachate but could be influenced by infiltration from the stormwater holding ponds to the north and east of the landfill or flushing of salts from water holding ponds associated with historic oil and gas operations. If there were impacts from the landfill to groundwater, one would expect a trend of B/Cl ratios versus chloride moving from the groundwater trend toward the leachate values, but this does not occur, and instead the trend is away from the leachate grouping.


**Exhibit 3-4. Boron to chloride ratio versus chloride concentration for CCR Landfill groundwater monitoring wells and leachate**

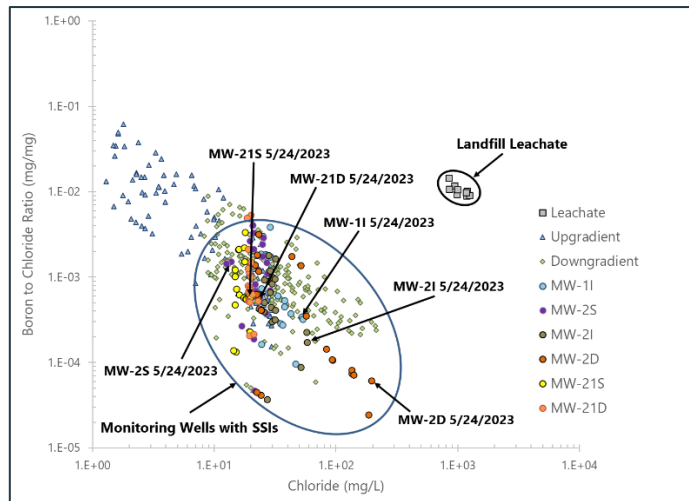

## Sulfate to Chloride Ratio Versus Chloride Concentration

Plotting of the  $SO_4/Cl$  ratio versus chloride shows similar results to the B/Cl ratios versus chloride concentration plot supporting the conclusion that there are no discernable impacts from the CCR Landfill on groundwater (**Exhibit 3-5**). The  $SO_4/Cl$  ratios for leachate group separately and are much higher than groundwater values. The  $SO_4/Cl$  ratios for leachate are typically around 15 mg/mg or higher, while groundwater ratios are below a value of 6 mg/mg. Similar to B/Cl ratios, the  $SO_4/Cl$  ratios versus chloride plot along a trend line of decreasing ratios as chloride and residence time increases. The extreme end of the groundwater data set trend is represented by MW-17I, MW-16D, and MW-2D variability due to higher chloride concentrations that is clearly different from leachate. Additionally, there is no trend of mixing of even small quantities of leachate with groundwater which would be shown by a deviation from the groundwater trend toward leachate, and the separation is distinct between downgradient groundwater and leachate with a trend away from that of leachate.

**Exhibit 3-5. Sulfate to chloride ratio versus chloride concentration for CCR Landfill groundwater monitoring wells and leachate**

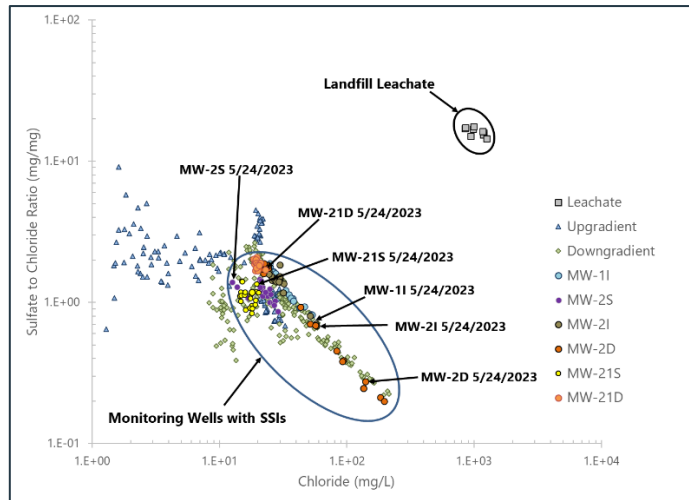

## 3.2.2 Isotope Analyses of CCR Related Water Quality and Materials

### General Overview of Isotope Analyses

Water samples were collected from selected CCR Landfill monitoring wells and CCR Landfill leachate and submitted for isotope analyses of boron, strontium, and oxygen and hydrogen of water. The results of the isotope analyses serve as additional supporting lines of evidence for interpretations made using major ion and indicator parameter concentrations and reinforce the lack of leachate impacts to groundwater at the CCR Landfill.

Boron and its isotope ratio ( $\delta^{11}B$ ) have been successfully used to identify groundwater pollution sources versus background or naturally occurring detections of constituents of concern (Davidson and Bassett 1993; Vengosh et al. 1994; Kendall et al., 1995; Buszka et al. 2007; Ruhl et al. 2014; Harkness et al. 2017). In particular, boron isotopes have been successfully used to assess CCR related impacts in groundwater. Similarly, strontium and its isotopes ( $^{87}Sr/^{86}Sr$ ) have also been successfully used to identify different groundwater source end members, mixing, and to determine anthropogenic versus geogenic processes associated with constituents of concern and associated with CCR impacts to groundwater (Kendall and Bullen 1995; Ruhl et al. 2014; Meredith 2016; Harkness et al. 2017; Nigroa et al. 2017).

### CCR Landfill Isotope Results

Stable isotope analyses are typically performed on a pair of isotopes (e.g.,  $^{11}B$  and  $^{10}B$ , or  $^{87}Sr$  and  $^{86}Sr$ ) and are reported as a ratio relative to internal standards, in per mil (‰) using Greek “delta” notation ( $\delta$ ). Deviations based on analysis of the standard are corrected for, to provide values that can be compared between different laboratories and equipment. Isotopes commonly reported

relative to a standard include boron (**eq. 1**), where the standard for boron is the National Institute of Standards and Technology (NIST) Standard Reference Material (SRM) 951:

$$\delta^{11}B(\text{‰}) = \frac{\left(\frac{^{11}B}{^{10}B}\right)_{\text{Sample}} - \left(\frac{^{11}B}{^{10}B}\right)_{\text{Standard}}}{\left(\frac{^{11}B}{^{10}B}\right)_{\text{Standard}}} \times 1000 \quad \text{eq. 1}$$


Isotope ratios of strontium can be reported relative to a standard value but are commonly reported as the actual ratio  $^{87}\text{Sr}/^{86}\text{Sr}$ . The values for strontium reported here are the actual ratios, but they have been corrected to the NIST SRM 987.

Background monitoring wells for the CCR Landfill show lower boron concentrations and higher  $\delta^{11}\text{B}$  values compared to Landfill leachate samples (**Exhibit 3-6**). While only a limited number of background and waste boundary wells were tested (including MW-171 with a previous and current SSI, and MW-215 with a previously reported SSI), there is a clear distinction between all the CCR Landfill monitoring wells and the Landfill leachate which indicates that the wells represented are not impacted by the Landfill, and that boron in the monitoring wells is of a different source other than leachate.


In addition, while there is a variation in the leachate boron concentrations, the  $\delta^{11}\text{B}$  values remain approximately equivalent. This supports the hypothesis that boron is  $\delta^{11}\text{B}$  values in leachate are dominated by the CCR materials. The range of observed concentrations is related to the amount of water generating the leachate or potentially dilution by fresh water derived from stormwater runoff. The result is a range of boron concentrations having a similar  $\delta^{11}\text{B}$  value distinctly different from groundwater in both background and downgradient monitoring wells.

Strontium isotope results also support the boron isotope, major ion, and indicator parameter interpretations that there are no identifiable impacts on groundwater from the landfill. There are noticeably lower strontium concentrations and ratios for all CCR Landfill monitoring wells sampled compared to Landfill leachate (**Exhibit 3-7**).

**Exhibit 3-6. Boron isotope ratio ( $\delta^{11}\text{B}$ ) versus boron concentration for CCR Landfill leachate and monitoring wells**

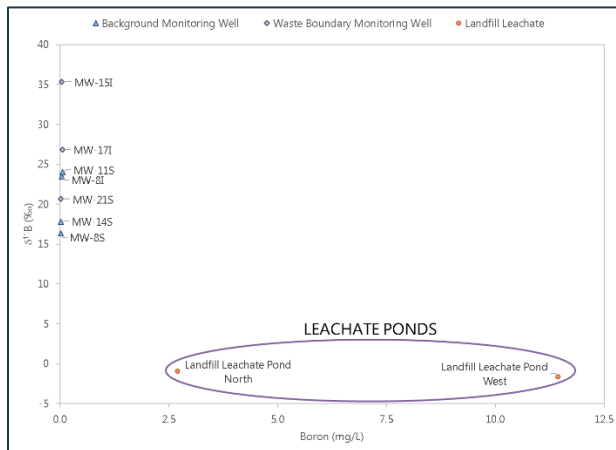

**Exhibit 3-7. Strontium isotope ratio ( $^{87}\text{Sr}/^{86}\text{Sr}$ ) versus strontium concentration for CCR Landfill leachate and monitoring wells**

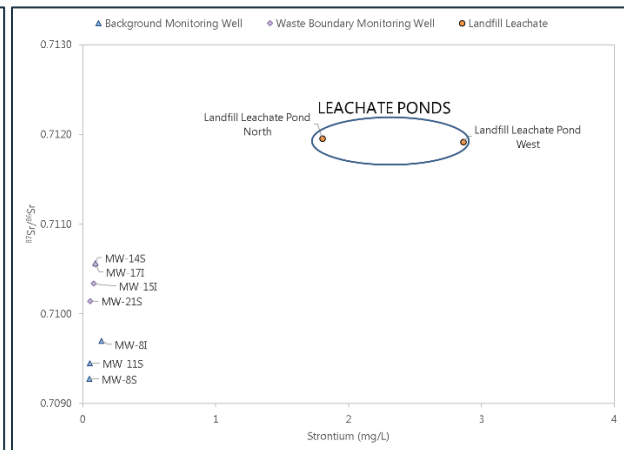

### 3.3 Hydraulic Connection to the Landfill

The groundwater monitoring network and the relationship of the wells to the regulated landfill are shown on **Figure 2**. Recent potentiometric flow data available for the site consistently indicate a local groundwater flow direction to the south and southeast as shown on **Figure 4**. As shown on this figure, several well clusters are downgradient from the landfill are also downgradient of the borrow area stormwater ponds that are located to the north and east of the landfill. Groundwater monitored by the well clusters downgradient of the stormwater ponds are concluded to be unaffected by potential releases from the landfill unit but maybe impacted by the stormwater ponds which likely have water with higher salinity, TDS, and chloride.

## 4.0 Summary

In the first semi-annual detection monitoring event of May 2023, seven SSIs were identified: chloride at MW-1I, MW-2I, and MW-21D, fluoride at MW-2S, sulfate at MW-21S, and TDS at MW-1I and MW-2D (**Exhibit 2-1**). The following statements summarize how the lines of evidence discussed above apply to each of the constituents with identified SSIs:

- Boron occurs naturally at low concentration in site groundwater, in similar concentrations in background and downgradient wells. Boron occurs at concentrations approximately three orders-of-magnitude in the CCR Landfill leachate as compared to site groundwater, and is a conservative ion, making it an excellent indicator for impacts from landfill leachate impacts in groundwater. If landfill leachate were impacting groundwater, boron would be expected to be detected in multiple waste boundary wells and at statistically significant concentrations above background; no SSIs for boron have ever been detected at the site. Furthermore, the boron that is present has been shown to be isotopically different.
- Sulfate is another common indicator for CCR leachate impacts, which also occurs naturally in site groundwater (at similar concentration ranges in background and downgradient wells) and is elevated in the CCR Landfill leachate at concentrations approximately three orders-of-magnitude above background monitoring wells. No SSIs for sulfate have ever been determined in any of the waste boundary well samples with the one exception at MW-21S. The current sampling event resulted in sulfate concentrations of 26.4 mg/L for the initial (May 2023) sample and 26.8 mg/L for the verification sample (August 2023) collected at MW-21S. These results exceed the UPL of 23.5 (mg/L) by a concentration of 2.9 mg/L and 3.3 mg/L, respectively. The concentrations associated with this SSI are still three orders of magnitude lower than leachate sulfate concentrations and less than the highest background concentration of 87.1 mg/L. Additionally, concentrations at MW-21S have been as high as 21.2 mg/L in the first sample reported in 2016 and no clear increasing trend is identifiable.
- Chloride is a naturally occurring and conservative ion, which occurs in the CCR Landfill leachate at concentrations about two orders-of-magnitude above groundwater concentrations. Spatial trends can be observed in **Exhibits 3-4** and **3-5** and indicate that chloride concentrations tend to increase in groundwater moving downgradient from recharge areas. May 2023 data and August 2023 verification data indicated groundwater concentrations of chloride over background in samples from MW-1I, MW-2I, and MW-21D. However, because the SSIs indicated for chloride are not associated with SSIs for boron and sulfate, the CCR Landfill leachate is not considered a source for the chloride detected in groundwater.

- The same conclusion can be drawn regarding TDS and fluoride, for which an occasional SSI is not consistently associated with boron or sulfate. The observed SSI for TDS at MW-II and MW-2D, and fluoride at MW-2S appears to be related to the natural variation in groundwater quality, along with increasing TDS downgradient of recharge areas associated with the stormwater ponds north and east of the landfill.
- Ion ratio cross plots of the indicator constituent's boron, chloride and sulfate show distinct and separate groupings for waste boundary and background groundwater and leachate samples. Background and waste boundary groundwater plots along a trend line associated with variability across the site while leachate plots in a distinct separate grouping away from the groundwater trend. The ground water trends over time for wells with SSIs show the water quality moving away from the leachate grouping indicating that the leachate is not impacting downgradient groundwater.
- The conclusions listed above are also supported by the previous reported analytical results for isotope ratios of boron and strontium in leachate and groundwater samples from an earlier sampling event. While only a single set of leachate samples to date have been collected, the indication in downgradient wells, including wells that have shown SSIs, is that the leachate is distinctly different from that of background and downgradient groundwater, and does not support a release from the landfill to groundwater.

#### 4.1 Conclusion

This ASD has demonstrated, through multiple lines of evidence, that the SSIs identified in the statistical analysis of the first 2023 detection monitoring event data are not the result of a release of leachate from the CCR Landfill. Therefore, the unit will continue in detection monitoring.

#### 4.2 Professional Engineer Certification

I certify that the above-described Alternative Source Demonstration is appropriate for evaluating the groundwater monitoring data for the Rockport Plant CCR Landfill and that the requirements of 40 CFR 257.95(g)(3)(ii) have been met.

*K. Joe Deatherage*

K. Joe Deatherage, PE  
Indiana Registered Engineer (PE 10403612)

27 November 2023

Date




## 5.0 References

- Buszka, P.M., Fitzpatrick, J., Watson, L.R., and Kay, R.T., 2007. *Evaluation of Ground-Water and Boron Sources by Use of Boron Stable-Isotope Ratios, Tritium, and Selected Water-Chemistry Constituents near Beverly Shores, Northwestern Indiana, 2004* U.S. Geological Survey Scientific Investigations Report 2007-5166. (Buszka et al. 2007).
- Davidson, Gregg and Bassett, Randy. 1993. *Application of boron isotopes for identifying contaminants such as fly ash leachate in groundwater*. Environmental Science and Technology. 27 (1). (Davidson et al. 1993).
- Geosyntec Consultants (Geosyntec), 15 January 2018. *Statistical Analysis Summary, Landfill, Rockport Plant Rockport, Indiana*. Report prepared for AEP. (Geosyntec 2018).
- Geosyntec, 4 January 2019. *Alternative Source Demonstration Report Federal CCR Rule, Rockport Plant Rockport, Indiana*. Report prepared for AEP. (Geosyntec 2019).
- Geosyntec, 8 April 2022. *Memorandum: Evaluation of Detection Monitoring Data at Rockport Plant's Landfill (LF)*. Memorandum prepared for AEP. (Geosyntec 2021).
- Geosyntec, 17 August 2022. *Memorandum: Evaluation of Detection Monitoring Data at Rockport Plant's Landfill (LF)*. Memorandum prepared for AEP. (Geosyntec 2022).
- Horsey, HR & Carosone-Link, Phyllis & Sullivan, MR & Loftis, J. 2001, The Effectiveness of Intrawell Ground Water Monitoring Statistics at Older Subtitle D Facilities. Courtesy of Sanitas Technologies, [http://www.sanitastech.com/sanitas/sanitas6\\_1.html](http://www.sanitastech.com/sanitas/sanitas6_1.html) (30 May 2019).
- Kendall, C., and Bullen, T.D., 1995. *Isotope tracers of water and solute sources in catchments*, In: S. Trudgill (Ed), *Tracing of weathering reactions and water flowpaths: a multi-isotope approach*, Wiley and Sons, New York. (Kendall and Bullen 1995).
- Meredith, E.B. 2016. *Coal aquifer contribution to streams in the Powder River Basin, Montana*. Journal of Hydrology. 537. (Meredith 2016).
- Nigroa, A., Sappa, G., Barbieria, M. 2017. *Strontium isotope as tracers of groundwater contamination*. Procedia Earth and Planetary Science. 17. (Nigroa et al. 2017).
- Ruhl, L.S., Dwyer, G.S., Hsu-Kim, H., Hower, J.C., and Vengosh, A. 2014. *Boron and Strontium Isotopic Characterization of Coal Combustion Residuals: Validation of New Environmental Tracers*. Environmental Science and Technology. 48 (24). (Ruhl et al. 2014).
- Vengosh, A., Heumann, K.G., Juraske, S., and Kasher, R. 1994. *Boron Isotope Application for Tracing Sources of Contamination in Groundwater*. Environmental Science and Technology. 28 (11). (Vengosh et al. 1994).
- WSP USA Environment & Infrastructure, Inc. (WSP), 19 July 2023. *Alternative Source Demonstration Under The CCR Rule, landfill, Rockport Plant Rockport, Indiana*. Report prepared for AEP. (WSP, July 2023).

## FIGURES



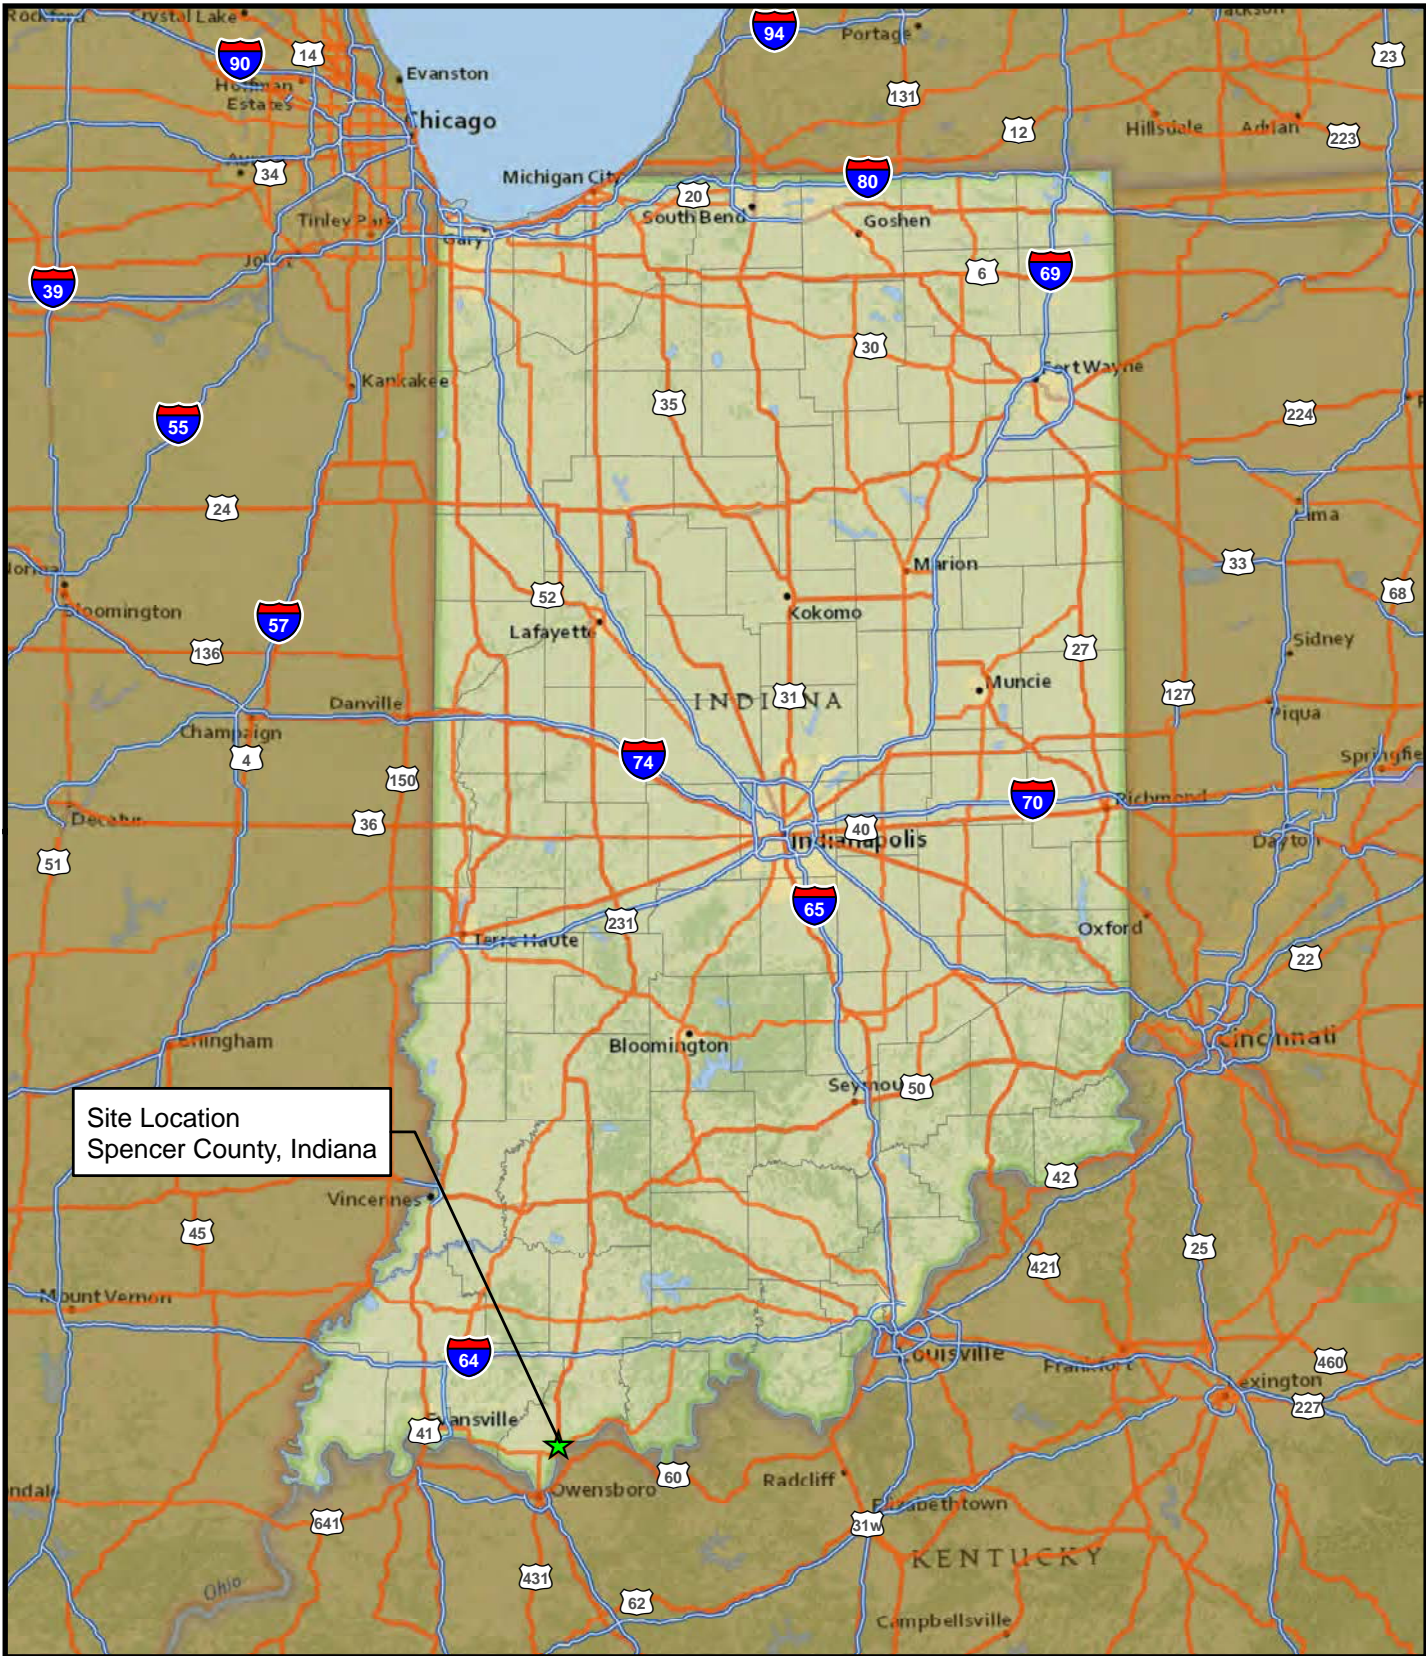


Site Location  
Spencer County, Indiana



Legend  
★ Site Location

Service Layer Credits: National Geographic, Esri,

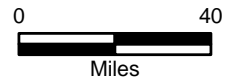

2030 Falling Waters Rd, Suite 300  
Knoxville, TN 37922


**SITE LOCATION MAP**

AEP - Rockport, IN

PROJECT NUMBER: 7650202784

SCALE	1" = 40 miles
DATE	10/3/2023
DRAWN BY	BIF
APPROVED BY	KDR

**FIG. 1**

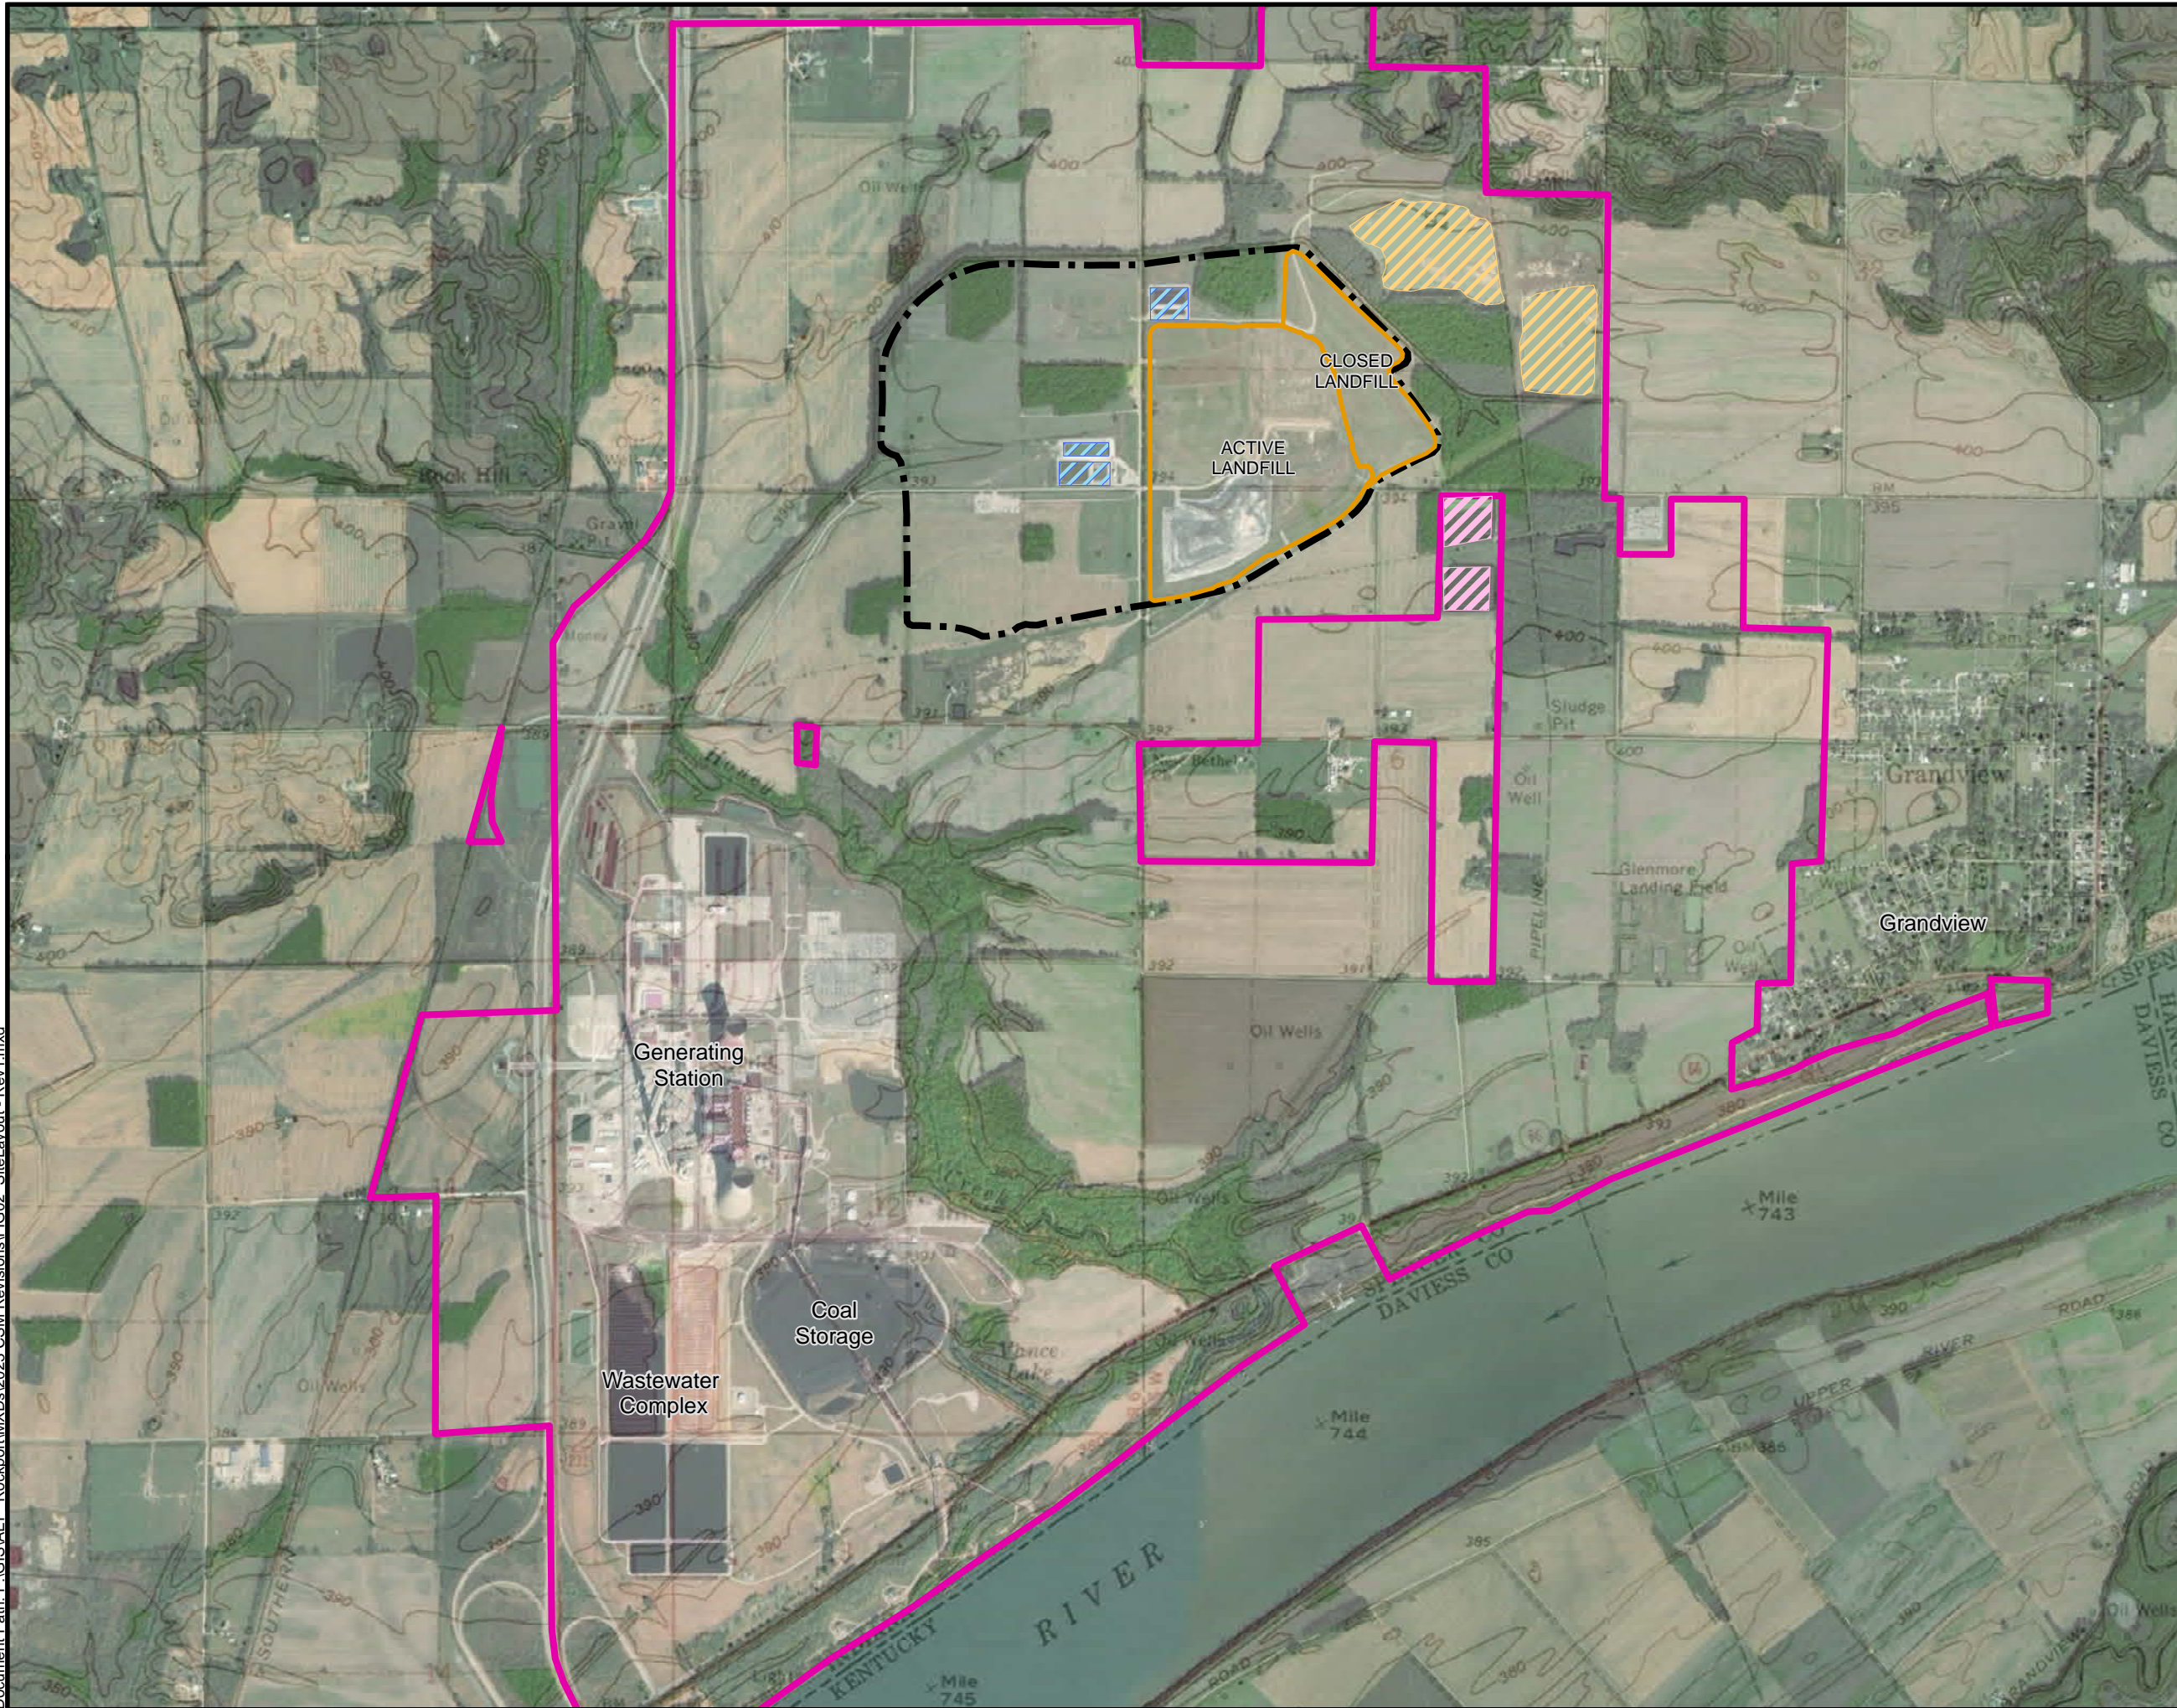


**Legend**

- Stormwater Ponds
- Landfill Leachate Ponds
- Grandview Wastewater Ponds
- Property Boundary
- Landfill Area 1A (Active and Closed)
- 1984 Landfill Permit Boundary (Area 1)

**Data Sources**

Source of Photography:  
[https://services.arcgisonline.com/ArcGIS/rest/services/World\\_Imagery/MapServer](https://services.arcgisonline.com/ArcGIS/rest/services/World_Imagery/MapServer)  
 Item updated: Sep 6, 2023

USGS Rockport and Lewisport (IN/KY) Topographic Quadrangle Maps

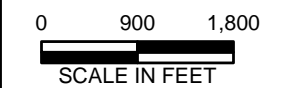

**SITE LAYOUT**

AEP - ROCKPORT, IN

PROJECT NUMBER: 7650232887


SCALE	1" = 1,800'
DATE	10/5/2023
DRAWN BY	TMR
APPROVED BY	KDR

**FIG. 2**



2030 Falling Waters Rd, Suite 300  
 Knoxville, TN 37922

Document Path: P:\GIS Projects\AEP\mxd\2019-01 CSM Refinement\FIG06 Landfill.mxd

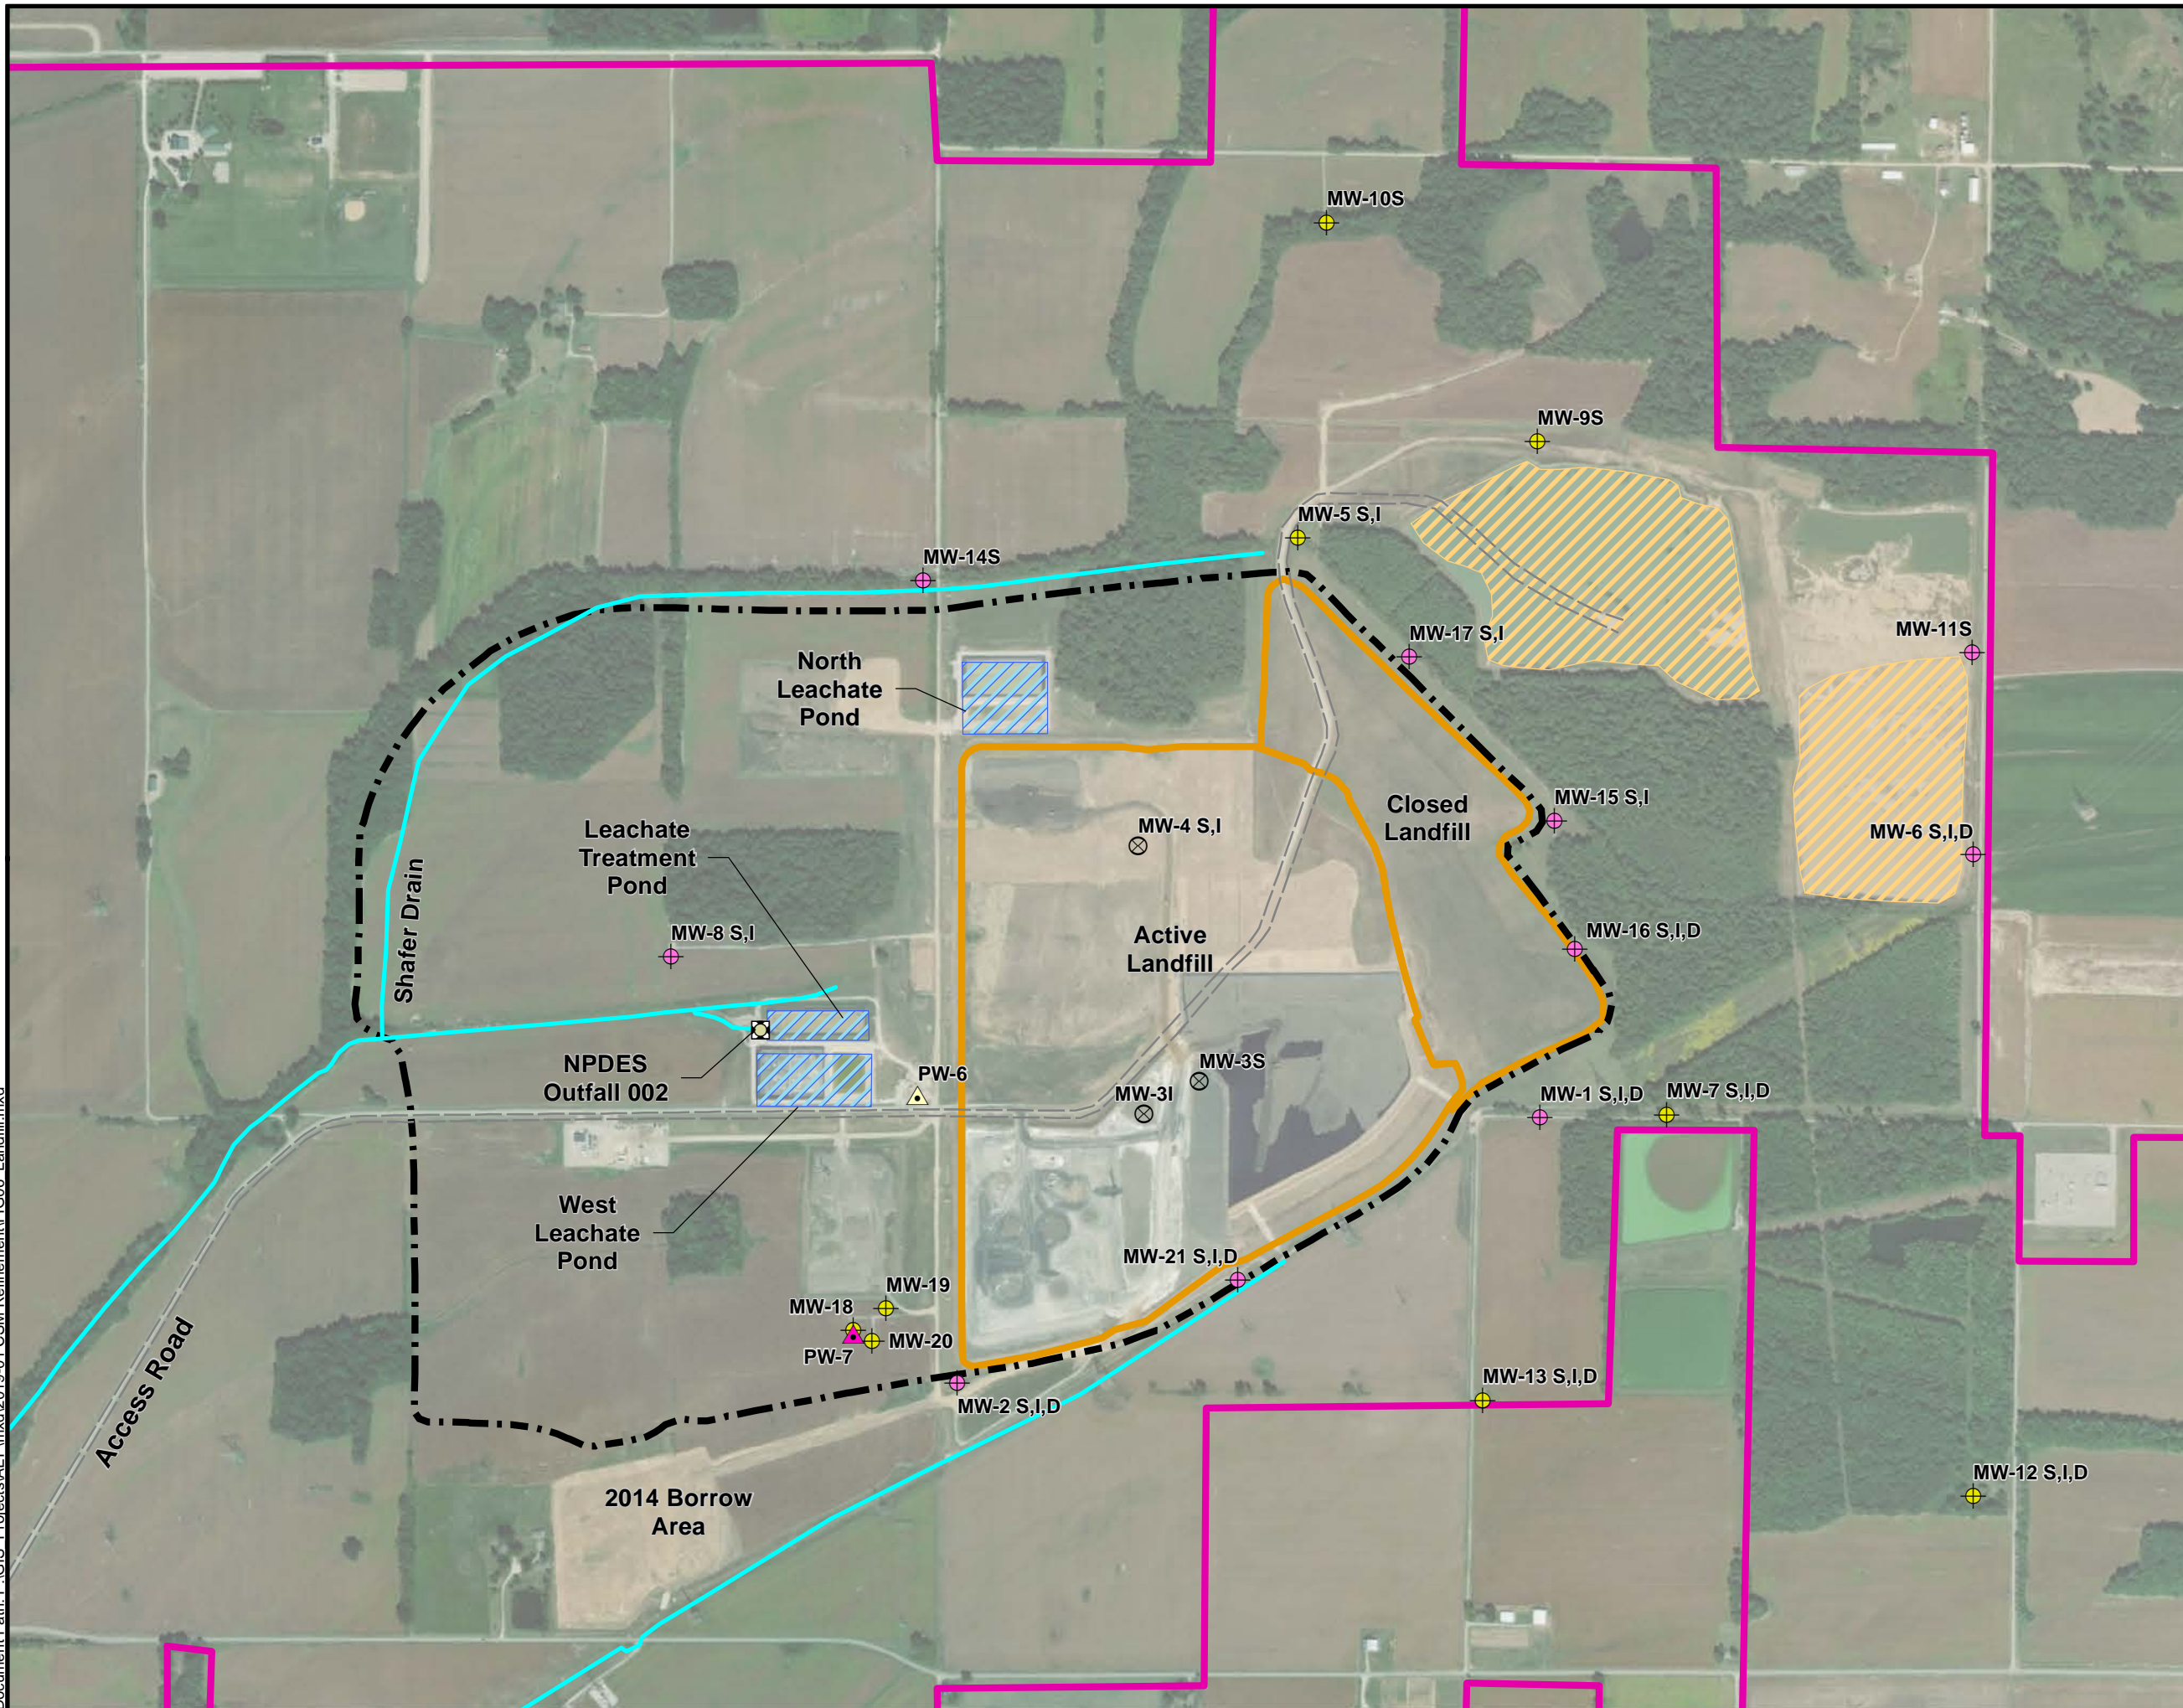

- Legend**
- Landfill - Monitoring Well
  - Landfill - CCR Monitoring Well
  - Landfill - Augmentation Water Supply Well
  - Landfill - Dust Control Water Supply Well
  - Abandoned Monitoring Well
  - NPDES Outfall 002
  - Access Road
  - Drains / Ditches
  - Stormwater Ponds
  - Landfill Leachate Ponds
  - Property Boundary
  - 1984 Landfill Permit Boundary (Area 1)
  - Landfill Area 1A (Active and Closed)

**Data Sources**  
 Service Layer Credits: Source: Esri, DigitalGlobe, GeoEye, Earthstar Geographics, CNES/Airbus DS, USDA, USGS, AeroGRID, IGN, and the GIS User Community





**LANDFILL LAYOUT**  
 AEP - ROCKPORT, IN  
 PROJECT NUMBER: 7650202784

SCALE	1" = 800'
DATE	10/11/2023
DRAWN BY	TMR
APPROVED BY	KDR

**FIG.**  
**3**



2030 Falling Waters Rd, Suite 300  
 Knoxville, TN 37922  
 Phone: (865) 671-6774

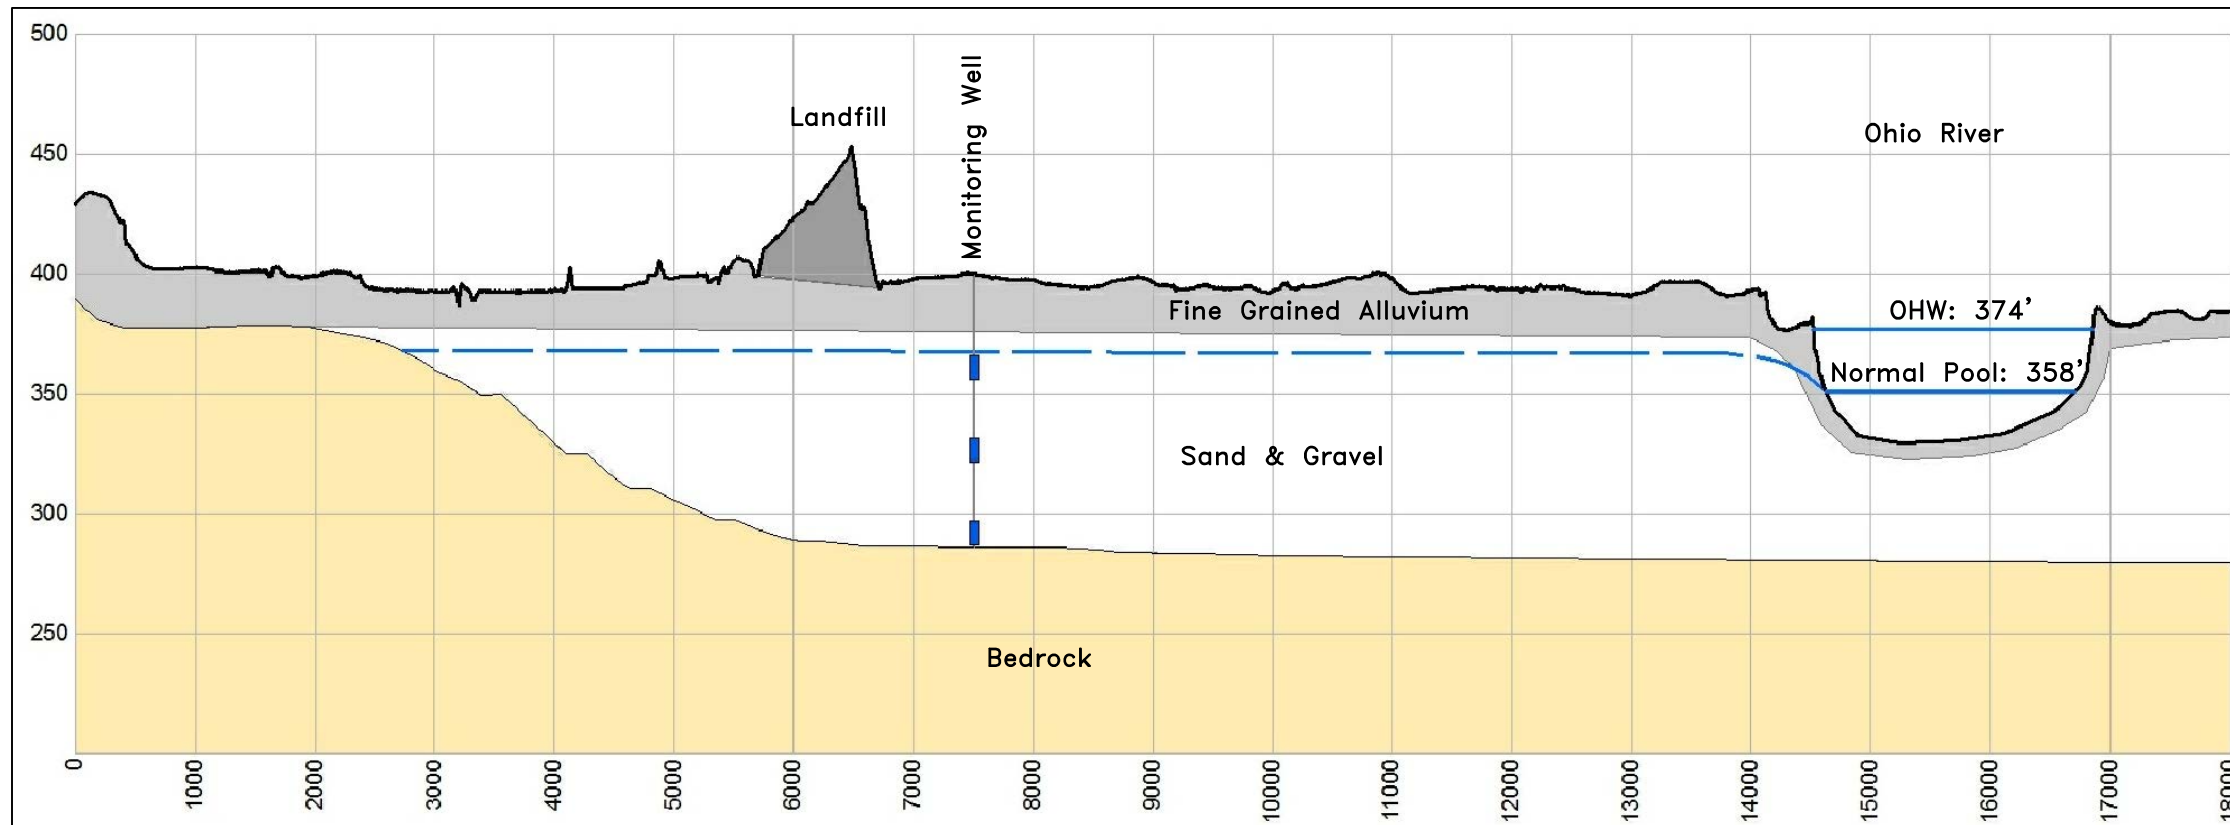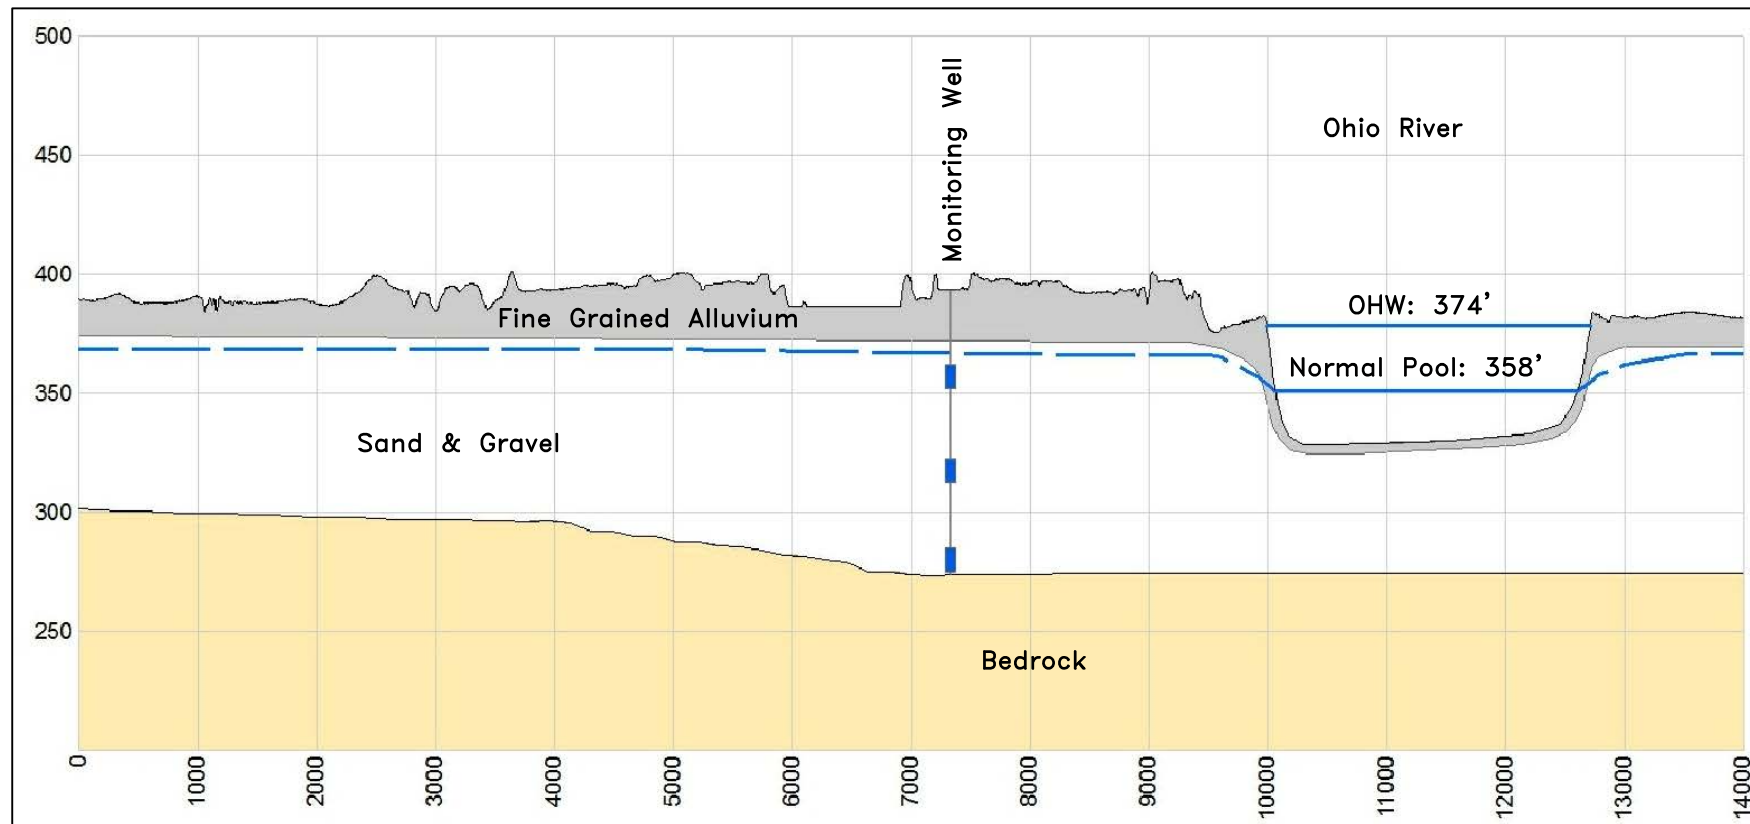

SCALE: As Shown  
VERTICAL EXAGGERATION: 4X



**wsp**  
2030 Falling Waters Rd, Suite 300  
Knoxville, TN 37922  
Phone (865) 671-6774

**BOTTOM ASH PONDS  
AEP - ROCKPORT, INDIANA**


**GENERALIZED CROSS-SECTIONS**

PROJECT NUMBER: 7650202784

SCALE	As Shown
DATE	5/4/2021
DRAWN BY	TMR
APPROVED BY	ALD

**FIG  
4**

Document Path: P:\GIS\AEP\_Rockport\2023 Landfill Report\FIG05 Landfill Potentio.mxd

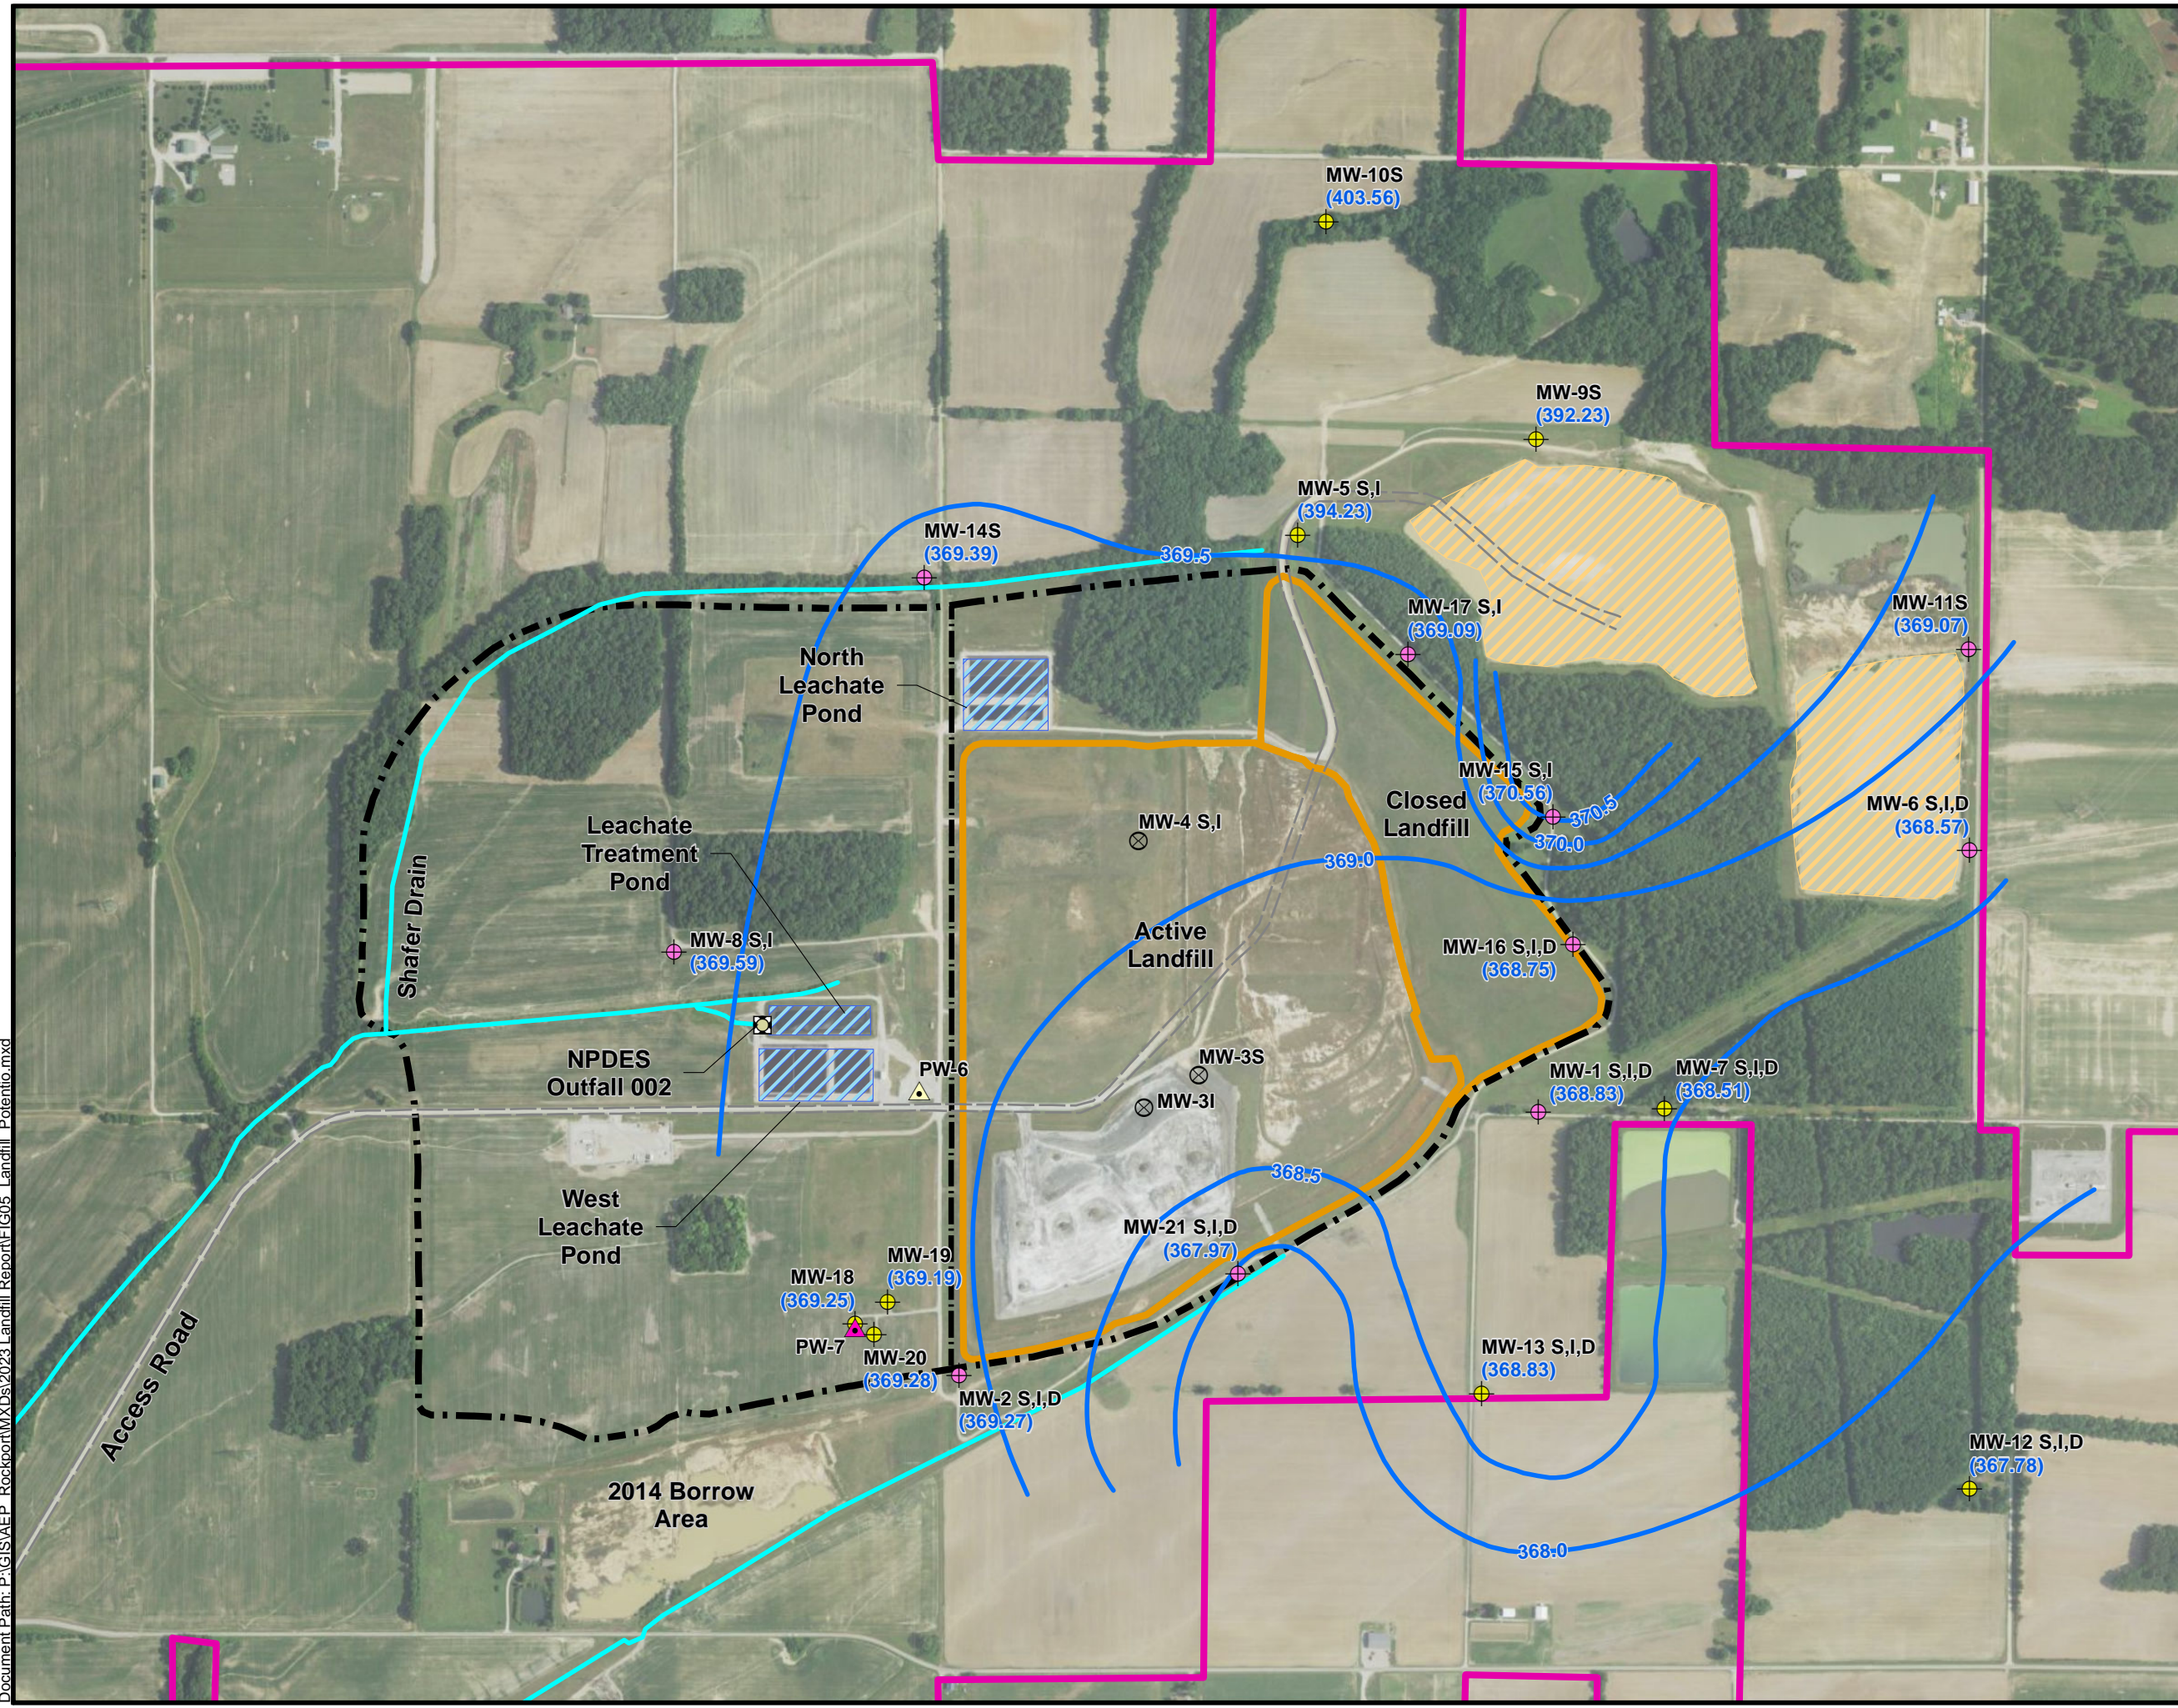

- Legend**
- Landfill - Monitoring Well
  - Landfill - CCR Monitoring Well
  - Landfill - Augmentation Water Supply Well
  - Landfill - Dust Control Water Supply Well
  - Abandoned Monitoring Well
  - NPDES Outfall 002
  - Groundwater Elevation Contour  
Contour Interval 0.5-ft.
  - Access Road
  - Drains / Ditches
  - Stormwater Ponds
  - Landfill Leachate Ponds
  - Property Boundary
  - 1984 Landfill Permit Boundary (Area 1)
  - Landfill Area 1A (Active and Closed)

**Data Sources**  
Service Layer Credits: Source: Esri, USDA FSA



**Potentiometric Surface Contours**  
**May 2023**  
AEP - ROCKPORT, IN  
PROJECT NUMBER: 7650202784

SCALE	1" = 800'	<b>FIG.</b> <b>5</b>
DATE	10/11/2023	
DRAWN BY	BIF	
APPROVED BY	TWH	

2030 Falling Waters Rd, Suite 300  
Knoxville, TN 37922

# APPENDICES

# **APPENDIX A**

## Analytical Data Tables

**Table A-1**  
**Summary of Analytical Data**  
AEP Rockport Generating Station - CCR Landfill  
Rockport, Indiana

**MW-1S**

Parameter	Units	GWPS (MCL or RSL)	Appendix III UPL	6/9/2016	7/19/2016	9/20/2016	11/16/2016	1/11/2017	3/8/2017	5/9/2017	7/18/2017	10/4/2017	1/3/2018	6/6/2018	8/16/2018	11/14/2018	2/13/2019	4/1/2019
<b>Field Parameters</b>																		
Elevation	ft NGVD	--	--	369.45	369.29	368.81	368.29	367.61	367.69	367.66	368.33	368.01	366.11	369.43	369.91	368.71	369.68	370.56
pH	S.U.	--	7.09 - 8.14	8.14	7.2	7.09	7.34	7.4	7.1	7.19	7.26	7.08	7.64	7.48	7.3	7.48	7.46	7.35
Specific Conductance	µmhos/cm	--	--	687	612	703	657	470	300	567	536	635	686	590	658	535	530	892
Turbidity	NTU	--	--	0.23	1.5	0.34	0.65	1	2	0.63	0.78	0.4	1.31	1.12	0	0.56	0.8	1.15
Dissolved Oxygen	mg/L	--	--	3.37	4	2.82	3.46	5	4	2.48	2.72	3	3.06	0.61	4.59	2.3	1.1	1.09
Temperature	°C	--	--	15.04	18.9	19.09	15.17	14.8	15.7	16.81	15.81	15.63	12.81	16.23	15.38	14.7	14.9	14.6
ORP	mV	--	--	89.2	111	77.1	52.9	105	46	53.7	16.2	43.8	-20.8	-76.5	302	100.5	172	126.4
<b>Laboratory Parameters</b>																		
Antimony	µg/L	6	--	0.03	0.2	0.02	0.02	0.04	0.04	0.05	0.02	--	--	--	--	0.05	--	--
Arsenic	µg/L	10	--	0.43	0.69	0.38	0.38	0.43	0.76	0.5	0.39	--	--	--	--	0.34	--	--
Barium	µg/L	2000	--	18.5	21.9	17.2	17.9	17.7	36.5	22.3	17.3	--	--	--	--	17.8	--	--
Beryllium	µg/L	4	--	<0.01	0.16	<0.005	<0.005	<0.005	0.023	0.01	<0.004	--	--	--	--	0.03	--	--
Cadmium	µg/L	5	--	0.02	0.22	0.005	0.007	0.02	0.09	0.22	0.01	--	--	--	--	<0.01	--	--
Chromium	µg/L	100	--	0.3	0.7	0.3	0.207	0.72	1.38	0.552	0.255	--	--	--	--	0.25	--	--
Cobalt	µg/L	6	--	0.171	0.398	0.014	0.01	0.052	1.21	0.164	0.02	--	--	--	--	<0.02	--	--
Copper	µg/L	--	--	--	--	--	--	--	--	--	0.15	0.74	--	0.09	--	1.3	--	--
Lead	µg/L	15	--	0.204	0.572	0.01	0.022	0.076	1.26	0.526	0.033	--	--	--	--	0.12	--	--
Mercury	µg/L	2	--	<0.002	<0.002	<0.002	<0.002	<0.002	<0.002	<0.002	<0.002	--	--	--	--	--	--	--
Molybdenum	µg/L	100	--	0.65	0.8	0.68	0.74	0.59	0.97	1.64	0.64	--	--	--	--	0.6	--	--
Selenium	µg/L	50	--	1.1	1.1	0.9	0.9	1	1.1	1.1	1.2	--	--	--	--	0.8	--	--
Thallium	µg/L	2	--	<0.02	0.168	<0.01	<0.01	<0.01	0.03	<0.01	<0.01	--	--	--	--	<0.1	--	--
Zinc	µg/L	--	--	--	--	--	--	--	--	--	2	4.5	--	0.7	--	2	--	--
Silica (Dissolved)	mg/L	--	--	--	--	--	--	--	--	19.5	19.7	22.4	--	19.5	--	19.7	--	--
Aluminum	µg/L	--	--	--	--	--	--	--	--	--	5.55	4.29	--	3.8	--	1	--	--
Boron	mg/L	--	0.048	0.037	0.015	0.022	0.02	0.005	0.03	0.031	0.028	0.044	--	0.046	--	0.04	--	--
Calcium	mg/L	--	(79.5) 79	70.7	62.9	68	74.4	65	71.5	72.6	69.2	67.6	--	71.8	--	71.9	--	--
Lithium	mg/L	0.04	--	0.004	0.024	0.002	0.01	0.008	0.01	0.009	0.0007	--	--	--	--	0.03	--	--
Magnesium	mg/L	--	--	--	--	--	--	--	27.3	26.9	26.9	25.6	--	26.8	--	26.8	--	--
Manganese	mg/L	--	--	--	--	--	--	--	--	--	0.0015	--	--	0.0027	--	0.0022	--	--
Potassium	mg/L	--	--	--	--	--	--	--	1.32	1.24	1.16	1.15	--	1.19	--	1.16	--	--
Sodium	mg/L	--	--	--	--	--	--	--	40.6	35.2	39.6	36.1	--	31.2	--	35	--	--
Strontium	mg/L	--	--	--	--	--	--	--	0.11	0.12	0.105	0.104	--	0.11	--	0.108	--	--
Alkalinity	mg/L	--	--	--	--	--	--	--	278	273	271	269	--	250	--	273	--	--
Bromide	mg/L	--	--	--	--	--	--	--	0.086	0.108	0.104	0.109	--	0.106	--	0.1	--	--
Chloride	mg/L	--	(29.6) 33	29.6	31.1	31.4	31.9	32	30.7	31.3	30.4	33.1	39.9	34.9	37.3	38.1	40.4	38.5
Fluoride	mg/L	4	0.677	0.59	0.65	0.6	0.54	0.57	0.59	0.63	0.58	0.57	--	0.61	--	0.63	--	--
TDS	mg/L	--	(412.7) 419	392	392	411	398	392	384	402	406	396	--	386	--	410	--	--
Sulfate	mg/L	--	(36.95) 37	33.7	35.5	32.4	30.7	30.7	30.5	33.3	33.6	34.6	--	34.2	--	32.3	--	--
Sulfide	mg/L	--	--	--	--	--	--	--	--	--	<0.4	--	--	<0.4	--	<0.07	--	--
Radium-228	pCi/L	--	--	-0.185	0.445	0.244	-0.00464	0.447	-0.172	-0.122	0.133	--	--	--	--	-0.0731	--	--
Radium-226	pCi/L	--	--	0.0665	0.374	-0.00261	0.296	0.487	0.0407	0.0324	0.176	--	--	--	--	0.108	--	--
Radium-226/228	pCi/L	5	--	-0.1185	0.819	0.24139	0.29136	0.934	-0.1313	-0.0896	0.309	--	--	--	--	0.108	--	--
Copper (Dissolved)	µg/L	--	--	--	--	--	--	--	--	--	0.28	--	--	0.4	--	1.65	--	--
Zinc (Dissolved)	µg/L	--	--	--	--	--	--	--	--	--	2	--	--	9	--	1	--	--
Aluminum (Dissolved)	µg/L	--	--	--	--	--	--	--	--	--	1	--	--	0.8	--	6.24	--	--
Iron (Dissolved)	mg/L	--	--	--	--	--	--	--	<0.0004	<0.0004	0.049	0.014	--	<0.002	--	0.035	--	--
Manganese (Dissolved)	mg/L	--	--	--	--	--	--	--	<0.0001	0.0002	<0.0001	0.0002	--	<0.0002	--	0.0026	--	--



**Table A-1**  
**Summary of Analytical Data**  
AEP Rockport Generating Station - CCR Landfill  
Rockport, Indiana

**MW-1S**

Parameter	Units	GWPS (MCL or RSL)	Appendix III UPL	5/23/2019	7/23/2019	2/18/2020	5/19/2020	11/11/2020	5/26/2021	11/12/2021	5/12/2022	11/3/2022	2/8/2023	5/23/2023
<b>Field Parameters</b>														
Elevation	ft NGVD	--	--	371.82	372.42	370.36	370.78	369.85	369.23	368.43	369.33	369.23	367.89	368.83
pH	S.U.	--	7.09 - 8.14	7.91	7.36	7.12	7.04	7.01	7.75	7.56	7.38	6.85	7.24	7.7
Specific Conductance	µmhos/cm	--	--	593	618	1386	440	691	793	687	658	593	623	381
Turbidity	NTU	--	--	0.05	1.6	0.47	0	0.7	0	0.55	9.62	0	1.42	0
Dissolved Oxygen	mg/L	--	--	0.87	1.5	4.6	1.68	8.97	0	3.75	2.02	0.22	6.6	0
Temperature	°C	--	--	15.6	18.2	12.43	15.36	14.75	15.6	14.5	15.76	14.48	13.68	16.22
ORP	mV	--	--	-28.8	57	118.1	140	100	222	239	68	40	198	116
<b>Laboratory Parameters</b>														
Antimony	µg/L	6	--	0.02	--	--	--	--	--	--	--	--	--	--
Arsenic	µg/L	10	--	0.29	--	--	--	--	--	--	--	--	--	--
Barium	µg/L	2000	--	17.6	--	--	--	--	--	--	--	--	--	--
Beryllium	µg/L	4	--	<0.02	--	--	--	--	--	--	--	--	--	--
Cadmium	µg/L	5	--	<0.01	--	--	--	--	--	--	--	--	--	--
Chromium	µg/L	100	--	0.2	--	--	--	--	--	--	--	--	--	--
Cobalt	µg/L	6	--	<0.02	--	--	--	--	--	--	--	--	--	--
Copper	µg/L	--	--	0.13	--	--	--	--	--	--	--	--	--	--
Lead	µg/L	15	--	0.03	--	--	--	--	--	--	--	--	--	--
Mercury	µg/L	2	--	<0.002	--	--	--	--	--	--	--	--	--	--
Molybdenum	µg/L	100	--	1	--	--	--	--	--	--	--	--	--	--
Selenium	µg/L	50	--	0.7	--	--	--	--	--	--	--	--	--	--
Thallium	µg/L	2	--	<0.1	--	--	--	--	--	--	--	--	--	--
Zinc	µg/L	--	--	7.8	--	--	--	--	--	--	--	--	--	--
Silica (Dissolved)	mg/L	--	--	<0.06	--	--	--	--	--	--	--	--	--	--
Aluminum	µg/L	--	--	2	--	--	--	--	--	--	--	--	--	--
Boron	mg/L	--	0.048	<0.02	--	--	0.02	<0.02	0.019	0.02	<0.009	0.017	--	<0.050
Calcium	mg/L	--	(79.5) 79	73.7	--	--	72	67.8	66.2	65.8	65.9	66.3	--	60.9
Lithium	mg/L	0.04	--	0.02	--	--	--	--	--	--	--	--	--	--
Magnesium	mg/L	--	--	26.7	--	--	--	--	--	--	--	--	--	--
Manganese	mg/L	--	--	0.001	--	--	--	--	--	--	--	--	--	--
Potassium	mg/L	--	--	1.24	--	--	--	--	--	--	--	--	--	--
Sodium	mg/L	--	--	25.8	--	--	--	--	--	--	--	--	--	--
Strontium	mg/L	--	--	0.106	--	--	--	--	--	--	--	--	--	--
Alkalinity	mg/L	--	--	303	--	--	--	--	--	--	--	--	--	--
Bromide	mg/L	--	--	0.1	--	--	--	--	0.1	--	--	--	--	--
Chloride	mg/L	--	(29.6) 33	33.7	30	--	34.7	33.3	35	66.2	35	50.7	32.6	33
Fluoride	mg/L	4	0.677	0.55	--	--	0.55	0.66	0.66	0.65	0.62	0.41	--	0.69
TDS	mg/L	--	(412.7) 419	388	--	442	350	402	430	380	380	340	--	360
Sulfate	mg/L	--	(36.95) 37	36.3	--	--	37.1	34.1	31.6	31	36.8	43.2	34.4	36.3
Sulfide	mg/L	--	--	<0.1	--	--	--	--	--	--	--	--	--	--
Radium-228	pCi/L	--	--	0.173	--	--	--	--	--	--	--	--	--	--
Radium-226	pCi/L	--	--	1.09	--	--	--	--	--	--	--	--	--	--
Radium-226/228	pCi/L	5	--	1.263	--	--	--	--	--	--	--	--	--	--
Copper (Dissolved)	µg/L	--	--	0.26	--	--	--	--	--	--	--	--	--	--
Zinc (Dissolved)	µg/L	--	--	0.7	--	--	--	--	--	--	--	--	--	--
Aluminum (Dissolved)	µg/L	--	--	<1	--	--	--	--	--	--	--	--	--	--
Iron (Dissolved)	mg/L	--	--	<0.003	--	--	--	--	--	--	--	--	--	--
Manganese (Dissolved)	mg/L	--	--	0.0004	--	--	--	--	--	--	--	--	--	--

**Table A-1**  
**Summary of Analytical Data**  
AEP Rockport Generating Station - CCR Landfill  
Rockport, Indiana

**MW-11**

Parameter	Units	GWPS (MCL or RSL)	Appendix III UPL	6/9/2016	7/19/2016	9/20/2016	11/16/2016	1/11/2017	3/8/2017	5/9/2017	7/18/2017	10/4/2017	6/6/2018	8/16/2018	11/14/2018	2/13/2019	4/1/2019	5/23/2019
<b>Field Parameters</b>																		
Elevation	ft NGVD	--	--	369.42	369.25	368.8	368.24	367.58	367.63	367.62	368.28	367.25	369.39	397.45	368.74	369.73	370.51	371.86
pH	S.U.	--	6.43 - 7.90	6.7	7	7.4	7.09	7.6	7.4	7.24	6.89	7.1	7.5	7.31	7.75	7.5	7.37	7.01
Specific Conductance	µmhos/cm	--	--	461	479	570	544	370	500	443	402	424	480	533	425	443	802	503
Turbidity	NTU	--	--	0.9	0.7	0.24	0.35	1	1	0.6	0.36	1	0.32	0	0.61	1	1.06	0.06
Dissolved Oxygen	mg/L	--	--	0.4	0.3	1.07	0	0.3	1	0.46	27.63	0.5	0.87	0.22	0.19	2	1.28	0.73
Temperature	°C	--	--	17.5	18.2	16.99	14.53	14.4	15.7	15.44	16.52	16.4	16.25	16.03	14.68	14.7	14.6	16.79
ORP	mV	--	--	-21	205	-2.1	4.4	10	36	-26.2	-118.8	-23	-102.2	253	62.9	155	134.2	5.2
<b>Laboratory Parameters</b>																		
Antimony	µg/L	6	--	0.04	0.04	0.01	0.02	0.02	0.01	0.04	0.02	--	--	--	<0.02	--	--	<0.02
Arsenic	µg/L	10	--	0.86	0.78	0.92	0.8	0.82	0.69	0.89	0.86	--	--	--	0.82	--	--	0.73
Barium	µg/L	2000	--	85.5	86.1	84.9	93.4	90.5	76.7	85	94.3	--	--	--	85.6	--	--	83.8
Beryllium	µg/L	4	--	<0.005	<0.005	<0.005	<0.005	0.005	<0.005	<0.004	<0.004	--	--	--	<0.02	--	--	<0.02
Cadmium	µg/L	5	--	0.08	0.1	0.02	0.02	0.02	0.05	0.01	0.007	--	--	--	0.02	--	--	<0.01
Chromium	µg/L	100	--	0.2	1	0.2	0.051	0.39	0.686	0.155	0.112	--	--	--	<0.04	--	--	0.04
Cobalt	µg/L	6	--	0.341	0.364	0.401	0.381	0.424	0.054	0.558	0.569	--	--	--	0.48	--	--	0.368
Copper	µg/L	--	--	--	--	--	--	--	--	--	0.12	0.2	0.48	--	0.22	--	--	0.08
Lead	µg/L	15	--	0.851	1.25	0.156	0.059	0.099	0.427	0.068	0.137	--	--	--	0.07	--	--	<0.02
Mercury	µg/L	2	--	<0.002	0.002	<0.002	<0.002	<0.002	<0.002	<0.002	<0.002	--	--	--	--	--	--	<0.002
Molybdenum	µg/L	100	--	2.47	2.85	2.89	3.27	3.33	1.82	2.87	2.85	--	--	--	2.96	--	--	2.38
Selenium	µg/L	50	--	<0.03	0.04	<0.03	<0.03	<0.03	0.04	<0.03	<0.03	--	--	--	<0.03	--	--	<0.03
Thallium	µg/L	2	--	0.03	0.02	0.02	0.03	0.104	0.03	0.02	0.02	--	--	--	<0.1	--	--	<0.1
Zinc	µg/L	--	--	--	--	--	--	--	--	--	2	1	4.2	--	1	--	--	0.9
Silica (Dissolved)	mg/L	--	--	--	--	--	--	--	--	18.5	18.9	20.7	17.8	--	18.2	--	--	18
Aluminum	µg/L	--	--	--	--	--	--	--	--	--	1	2	2.96	--	3	--	--	<1
Boron	mg/L	--	0.093	0.075	0.014	0.018	0.015	0.004	0.045	0.049	0.047	0.018	0.11	0.056	0.05	--	--	0.02
Calcium	mg/L	--	(79.5) 71	67.4	60	64.5	63.9	60.9	66.9	65.7	64.8	68.1	66.4	--	65.5	--	--	67.7
Lithium	mg/L	0.04	--	0.005	0.022	0.007	0.005	0.005	0.006	0.008	0.0005	--	--	--	0.03	--	--	<0.009
Magnesium	mg/L	--	--	--	--	--	--	--	20.8	21.2	20.6	21.5	21	--	20.6	--	--	20.6
Manganese	mg/L	--	--	--	--	--	--	--	--	--	0.599	--	0.316	--	0.515	--	--	0.37
Potassium	mg/L	--	--	--	--	--	--	--	1.34	1.08	0.98	0.92	1.31	--	0.97	--	--	0.98
Sodium	mg/L	--	--	--	--	--	--	--	19.8	19.5	19.1	19.2	18.1	--	18.5	--	--	18.2
Strontium	mg/L	--	--	--	--	--	--	--	0.0934	0.0926	0.086	0.0911	0.093	--	0.0882	--	--	0.0912
Alkalinity	mg/L	--	--	--	--	--	--	--	222	225	226	222	230	--	227	--	--	243
Bromide	mg/L	--	--	--	--	--	--	--	0.061	0.087	0.081	0.072	0.081	--	0.08	--	--	0.09
Chloride	mg/L	--	42.1	24.9	24.8	24.3	24.1	24.4	24.1	26.5	26.5	27.5	28.6	--	28.8	30.1	34.1	33.1
Fluoride	mg/L	4	0.428	0.37	0.4	0.37	0.31	0.33	0.35	0.38	0.34	0.37	0.42	--	0.41	--	--	0.42
TDS	mg/L	--	(412.7) 349	323	315	331	334	316	300	323	330	327	321	--	308	--	--	341
Sulfate	mg/L	--	(47.8) 48	44.3	46.7	42.4	40.7	41.4	41.2	43.8	43.3	44.1	42	--	40.7	--	--	40.2
Sulfide	mg/L	--	--	--	--	--	--	--	--	--	<0.4	--	<0.4	--	<0.07	--	--	<0.1
Radium-228	pCi/L	--	--	0.0603	0.105	1.42	0.662	0.108	-0.0752	0.3	2.21	--	--	--	0.415	--	--	0.71
Radium-226	pCi/L	--	--	0.33	1.57	0.276	0.65	0.513	0.15	0.33	0.323	--	--	--	0.288	--	--	0.37
Radium-226/228	pCi/L	5	--	0.3903	1.675	1.696	1.312	0.621	0.0748	0.63	2.533	--	--	--	0.703	--	--	1.08
Copper (Dissolved)	µg/L	--	--	--	--	--	--	--	--	--	0.37	--	0.4	--	0.12	--	--	0.43
Zinc (Dissolved)	µg/L	--	--	--	--	--	--	--	--	--	2.3	--	1	--	0.9	--	--	<0.7
Aluminum (Dissolved)	µg/L	--	--	--	--	--	--	--	--	--	2.51	--	1	--	<1	--	--	1
Iron (Dissolved)	mg/L	--	--	--	--	--	--	--	0.03	<0.0004	0.035	0.048	0.011	--	0.053	--	--	0.034
Manganese (Dissolved)	mg/L	--	--	--	--	--	--	--	0.583	0.1	0.455	0.445	0.303	--	0.508	--	--	0.397

**Table A-1**  
**Summary of Analytical Data**  
AEP Rockport Generating Station - CCR Landfill  
Rockport, Indiana

**MW-11**

Parameter	Units	GWPS (MCL or RSL)	Appendix III UPL	7/23/2019	9/11/2019	11/22/2019	5/19/2020	7/16/2020	11/11/2020	2/3/2021	5/26/2021	11/12/2021	2/15/2022	5/12/2022	7/20/2022	11/3/2022	2/8/2023	5/24/2023
<b>Field Parameters</b>																		
Elevation	ft NGVD	--	--	372.45	--	370.95	370.40	370.81	369.90	368.07	369.25	368.50	--	369.34	369.88	369.25	367.92	368.85
pH	S.U.	--	6.43 - 7.90	7.21	7.25	7.05	7.22	7.44	7.34	7.37	7.72	7.53	--	7.33	7.54	6.92	7.35	7.87
Specific Conductance	µmhos/cm	--	--	493	481	491	566	575	590	549	648	598	--	623	650	568	612	378
Turbidity	NTU	--	--	2.1	0.58	1.7	0	2.96	1.38	2.8	0	1.9	--	2.41	0.11	0	0.42	0
Dissolved Oxygen	mg/L	--	--	0.57	0.26	2.1	0.28	1.64	0.18	0.2	0	0	--	0.31	0	0.03	1.42	0
Temperature	°C	--	--	16.4	17.5	14	15.23	17.24	15.42	14.4	18	14.66	--	15.65	17.38	16.09	13.98	15.92
ORP	mV	--	--	27	-35.8	-206	42	18	70	143	178	244	--	-27	-18	12	-26	29
<b>Laboratory Parameters</b>																		
Antimony	µg/L	6	--	--	--	<0.02	--	--	--	--	--	--	--	--	--	--	--	--
Arsenic	µg/L	10	--	--	--	0.71	--	--	--	--	--	--	--	--	--	--	--	--
Barium	µg/L	2000	--	--	--	11	--	--	--	--	--	--	--	--	--	--	--	--
Beryllium	µg/L	4	--	--	--	<0.02	--	--	--	--	--	--	--	--	--	--	--	--
Cadmium	µg/L	5	--	--	--	0.03	--	--	--	--	--	--	--	--	--	--	--	--
Chromium	µg/L	100	--	--	--	0.2	--	--	--	--	--	--	--	--	--	--	--	--
Cobalt	µg/L	6	--	--	--	0.838	--	--	--	--	--	--	--	--	--	--	--	--
Copper	µg/L	--	--	--	--	0.5	--	--	--	--	--	--	--	--	--	--	--	--
Lead	µg/L	15	--	--	--	0.291	--	--	--	--	--	--	--	--	--	--	--	--
Mercury	µg/L	2	--	--	--	<0.002	--	--	--	--	--	--	--	--	--	--	--	--
Molybdenum	µg/L	100	--	--	--	3.1	--	--	--	--	--	--	--	--	--	--	--	--
Selenium	µg/L	50	--	--	--	<0.03	--	--	--	--	--	--	--	--	--	--	--	--
Thallium	µg/L	2	--	--	--	<0.1	--	--	--	--	--	--	--	--	--	--	--	--
Zinc	µg/L	--	--	--	--	3	--	--	--	--	--	--	--	--	--	--	--	--
Silica (Dissolved)	mg/L	--	--	--	--	17.5	--	--	--	--	--	--	--	--	--	--	--	--
Aluminum	µg/L	--	--	--	--	<5	--	--	--	--	--	--	--	--	--	--	--	--
Boron	mg/L	--	0.093	--	--	0.01	0.02	--	<0.02	--	0.017	0.016	--	<0.009	--	0.018	--	0.017
Calcium	mg/L	--	(79.5) 71	--	--	66.7	71.2	--	65.9	--	67.4	68.2	--	70.4	--	67.3	--	60.8
Lithium	mg/L	0.04	--	--	--	0.00355	--	--	--	--	--	--	--	--	--	--	--	--
Magnesium	mg/L	--	--	--	--	20.7	--	--	--	--	--	--	--	--	--	--	--	--
Manganese	mg/L	--	--	--	--	0.784	--	--	--	--	--	--	--	--	--	--	--	--
Potassium	mg/L	--	--	--	--	0.9	--	--	--	--	--	--	--	--	--	--	--	--
Sodium	mg/L	--	--	--	--	18.1	--	--	--	--	--	--	--	--	--	--	--	--
Strontium	mg/L	--	--	--	--	0.0917	--	--	--	--	--	--	--	--	--	--	--	--
Alkalinity	mg/L	--	--	--	--	210	--	--	--	--	--	--	--	--	--	--	--	--
Bromide	mg/L	--	--	--	--	0.08	--	--	--	--	0.09	--	--	--	--	--	--	--
Chloride	mg/L	--	42.1	30.6	33.5	35	37.7	35.4	36.3	36.9	37.8	42.5	46.8	46.5	47.2	52.4	52.8	53.1
Fluoride	mg/L	4	0.428	--	--	0.37	0.4	0.39	0.43	--	0.38	0.4	--	0.41	--	0.42	--	0.43
TDS	mg/L	--	(412.7) 349	--	--	348	323	340	322	--	350	340	--	350	--	360	--	380
Sulfate	mg/L	--	(47.8) 48	--	--	39.7	40.1	--	39.0	--	38.6	39	--	43.4	--	43.2	--	43.4
Sulfide	mg/L	--	--	--	--	<0.2	--	--	--	--	--	--	--	--	--	--	--	--
Radium-228	pCi/L	--	--	--	--	0.546	--	--	--	--	--	--	--	--	--	--	--	--
Radium-226	pCi/L	--	--	--	--	0.421	--	--	--	--	--	--	--	--	--	--	--	--
Radium-226/228	pCi/L	5	--	--	--	0.967	--	--	--	--	--	--	--	--	--	--	--	--
Copper (Dissolved)	µg/L	--	--	--	--	<0.2	--	--	--	--	--	--	--	--	--	--	--	--
Zinc (Dissolved)	µg/L	--	--	--	--	1	--	--	--	--	--	--	--	--	--	--	--	--
Aluminum (Dissolved)	µg/L	--	--	--	--	<5	--	--	--	--	--	--	--	--	--	--	--	--
Iron (Dissolved)	mg/L	--	--	--	--	0.05	--	--	--	--	--	--	--	--	--	--	--	--
Manganese (Dissolved)	mg/L	--	--	--	--	0.758	--	--	--	--	--	--	--	--	--	--	--	--

**Table A-1**  
**Summary of Analytical Data**  
AEP Rockport Generating Station - CCR Landfill  
Rockport, Indiana

**MW-11**

Parameter	Units	GWPS (MCL or RSL)	Appendix III UPL	8/16/2023
<b>Field Parameters</b>				
Elevation	ft NGVD	--	--	368.5
pH	S.U.	--	6.43 - 7.90	7.34
Specific Conductance	µmhos/cm	--	--	654
Turbidity	NTU	--	--	0.7
Dissolved Oxygen	mg/L	--	--	0
Temperature	°C	--	--	16.1
ORP	mV	--	--	-54
<b>Laboratory Parameters</b>				
Antimony	µg/L	6	--	--
Arsenic	µg/L	10	--	--
Barium	µg/L	2000	--	--
Beryllium	µg/L	4	--	--
Cadmium	µg/L	5	--	--
Chromium	µg/L	100	--	--
Cobalt	µg/L	6	--	--
Copper	µg/L	--	--	--
Lead	µg/L	15	--	--
Mercury	µg/L	2	--	--
Molybdenum	µg/L	100	--	--
Selenium	µg/L	50	--	--
Thallium	µg/L	2	--	--
Zinc	µg/L	--	--	--
Silica (Dissolved)	mg/L	--	--	--
Aluminum	µg/L	--	--	--
Boron	mg/L	--	0.093	--
Calcium	mg/L	--	(79.5) 71	--
Lithium	mg/L	0.04	--	--
Magnesium	mg/L	--	--	--
Manganese	mg/L	--	--	--
Potassium	mg/L	--	--	--
Sodium	mg/L	--	--	--
Strontium	mg/L	--	--	--
Alkalinity	mg/L	--	--	--
Bromide	mg/L	--	--	--
Chloride	mg/L	--	42.1	54.7
Fluoride	mg/L	4	0.428	--
TDS	mg/L	--	(412.7) 349	400
Sulfate	mg/L	--	(47.8) 48	--
Sulfide	mg/L	--	--	--
Radium-228	pCi/L	--	--	--
Radium-226	pCi/L	--	--	--
Radium-226/228	pCi/L	5	--	--
Copper (Dissolved)	µg/L	--	--	--
Zinc (Dissolved)	µg/L	--	--	--
Aluminum (Dissolved)	µg/L	--	--	--
Iron (Dissolved)	mg/L	--	--	--
Manganese (Dissolved)	mg/L	--	--	--

**Table A-1**  
**Summary of Analytical Data**  
 AEP Rockport Generating Station - CCR Landfill  
 Rockport, Indiana

**MW-1D**

Parameter	Units	GWPS (MCL or RSL)	Appendix III UPL	6/8/2016	7/19/2016	9/20/2016	11/16/2016	1/11/2017	3/8/2017	5/9/2017	7/18/2017	10/4/2017	1/3/2018	6/7/2018	8/16/2018	11/14/2018	2/13/2019	5/23/2019
<b>Field Parameters</b>																		
Elevation	ft NGVD	--	--	369.6	369.43	368.97	368.42	367.75	367.81	367.81	368.34	367.44	366.27	369.56	369.94	368.73	369.71	371.84
pH	S.U.	--	6.74 - 8.16	7.6	7.1	7.36	7.5	7.4	7.33	7.25	8.06	7.3	7.68	8.24	7.35	7.77	7.41	7.18
Specific Conductance	µmhos/cm	--	--	496	471	464	842	400	558	394	525	448	539	508	568	457	317	0.504
Turbidity	NTU	--	--	8.8	2	6.27	4	5	1.93	2.15	2.47	2	3.89	1.71	0	1.03	2	0.3
Dissolved Oxygen	mg/L	--	--	0.5	0.2	0.55	0.8	2	0.25	0.53	0.81	0.4	1.83	0.25	0.26	0.2	10	3.68
Temperature	°C	--	--	19.4	16.7	15.77	14.8	14.7	15.14	15.84	21.46	16.5	6.7	15.85	16.71	14.06	14	17.02
ORP	mV	--	--	63	220	92.8	252	182	49.6	132.7	152.8	-14	-5.3	-112	200	53	188	55.9
<b>Laboratory Parameters</b>																		
Antimony	µg/L	6	--	0.05	0.03	0.03	0.03	0.03	0.02	0.02	0.02	--	--	--	--	0.03	--	0.05
Arsenic	µg/L	10	--	1.29	0.73	1.07	0.65	0.77	0.58	0.75	0.59	--	--	--	--	0.62	--	0.47
Barium	µg/L	2000	--	255	147	160	147	162	139	142	139	--	--	--	--	101	--	99.2
Beryllium	µg/L	4	--	0.01	<0.005	0.007	<0.005	<0.005	<0.005	0.006	<0.004	--	--	--	--	<0.02	--	<0.02
Cadmium	µg/L	5	--	0.13	0.07	0.04	0.04	0.15	0.04	0.04	0.05	--	--	--	--	0.02	--	0.02
Chromium	µg/L	100	--	0.3	1.5	0.3	0.072	0.439	0.687	0.174	0.131	--	--	--	--	0.07	--	0.1
Cobalt	µg/L	6	--	3.64	0.373	0.836	0.329	0.577	0.173	0.44	0.212	--	--	--	--	0.04	--	0.058
Copper	µg/L	--	--	--	--	--	--	--	--	--	0.93	1.02	--	0.55	--	0.75	--	0.83
Lead	µg/L	15	--	1.13	1.37	0.5	0.222	0.807	1.92	0.419	0.355	--	--	--	--	0.07	--	0.138
Mercury	µg/L	2	--	0.002	<0.002	<0.002	<0.002	<0.002	<0.002	<0.002	<0.002	--	--	--	--	--	--	<0.002
Molybdenum	µg/L	100	--	3.44	3.59	3.6	3.24	2.43	3.4	3.05	2.94	--	--	--	--	2	--	1
Selenium	µg/L	50	--	0.07	0.03	0.07	0.03	0.03	0.03	0.06	<0.03	--	--	--	--	0.04	--	0.09
Thallium	µg/L	2	--	0.04	0.02	0.056	0.02	0.05	0.03	0.04	0.03	--	--	--	--	<0.1	--	<0.1
Zinc	µg/L	--	--	--	--	--	--	--	--	--	4.5	4.5	--	2	--	1	4.5	65.9
Silica (Dissolved)	mg/L	--	--	--	--	--	--	--	--	18.9	19.4	21.3	--	17.9	--	19	--	17.8
Aluminum	µg/L	--	--	--	--	--	--	--	--	--	8.08	14.6	--	16.1	--	<1	--	4
Boron	mg/L	--	0.066	0.017	0.015	0.016	0.018	0.006	0.055	0.046	0.019	0.002	--	0.103	0.02	0.1	<0.02	0.02
Calcium	mg/L	--	(79.5) 75	63.6	57.9	65.2	69.3	63.4	70	67.8	63.9	65.7	--	70.9	--	71.9	--	73.6
Lithium	mg/L	0.04	--	<0.0002	0.017	0.0005	0.004	0.007	0.007	0.009	0.002	--	--	--	--	0.01	--	0.01
Magnesium	mg/L	--	--	--	--	--	--	--	21.9	22.2	20.7	20.9	--	20.4	--	22.1	--	18.3
Manganese	mg/L	--	--	--	--	--	--	--	--	--	0.511	--	--	0.216	--	0.138	--	0.169
Potassium	mg/L	--	--	--	--	--	--	--	1.13	1.13	0.89	0.89	--	1.34	--	1.71	--	1.23
Sodium	mg/L	--	--	--	--	--	--	--	19.4	19.3	18.8	18	--	18.2	--	20.9	--	18.7
Strontium	mg/L	--	--	--	--	--	--	--	0.0985	0.101	0.0885	0.092	--	0.359	--	0.272	--	0.553
Alkalinity	mg/L	--	--	--	--	--	--	--	206	202	206	220	--	218	--	222	--	208
Bromide	mg/L	--	--	--	--	--	--	--	0.09	0.115	0.109	0.03	--	0.113	--	0.1	--	0.09
Chloride	mg/L	--	(29.6) 50	27.3	29.8	29.8	39.3	40.6	40.3	40.9	39.3	10.3	--	43.1	43.8	46.9	43.8	32.1
Fluoride	mg/L	4	0.321	0.28	0.3	0.28	0.29	0.26	0.26	0.28	0.24	0.85	0.31	0.3	--	0.3	--	0.27
TDS	mg/L	--	(412.7) 369	331	329	288	339	323	330	342	338	339	--	345	--	340	--	346
Sulfate	mg/L	--	(45.1) 45	40.2	40.6	32.3	33.6	36.4	37	39.5	39.6	10.4	--	39.5	--	39.8	--	45.3
Sulfide	mg/L	--	--	--	--	--	--	--	--	--	<0.4	--	--	<0.4	--	<0.07	--	<0.1
Radium-228	pCi/L	--	--	0.558	0.06	0.525	0.566	0.315	0.0844	0.511	0.444	--	--	--	--	0.295	--	0.55
Radium-226	pCi/L	--	--	0.526	0.135	0.932	6.73	0.334	0.154	0.213	0.502	--	--	--	--	0.0679	--	0.652
Radium-226/228	pCi/L	5	--	1.084	0.195	1.457	7.296	0.649	0.2384	0.724	0.946	--	--	--	--	0.3629	--	1.202
Copper (Dissolved)	µg/L	--	--	--	--	--	--	--	--	--	0.58	--	--	0.98	--	0.78	--	0.8
Zinc (Dissolved)	µg/L	--	--	--	--	--	--	--	--	--	4.2	--	--	11.8	--	2	--	2
Aluminum (Dissolved)	µg/L	--	--	--	2	--	--	--	--	--	2	--	--	2	--	5.05	--	3
Iron (Dissolved)	mg/L	--	--	--	--	--	--	--	<0.0004	<0.0004	0.052	0.012	--	<0.002	--	0.02	--	<0.003
Manganese (Dissolved)	mg/L	--	--	--	--	--	--	--	0.553	0.62	0.486	0.616	--	0.0605	--	0.144	--	0.148

**Table A-1**  
**Summary of Analytical Data**  
AEP Rockport Generating Station - CCR Landfill  
Rockport, Indiana

**MW-1D**

Parameter	Units	GWPS (MCL or RSL)	Appendix III UPL	7/23/2019	11/22/2019	2/17/2020	5/19/2020	11/11/2020	2/3/2021	5/26/2021	11/12/2021	5/12/2022	11/3/2022	5/24/2023
<b>Field Parameters</b>														
Elevation	ft NGVD	--	--	372.45	367.22	369.34	370.40	369.91	376.09	368.95	368.22	369.35	369.05	368.75
pH	S.U.	--	6.74 - 8.16	7.3	7.26	7.38	7.05	7.14	7.5	7.68	7.35	7.21	7.06	7.84
Specific Conductance	µmhos/cm	--	--	510	609	817	454	664	467	747	735	624	673	368
Turbidity	NTU	--	--	1.5	2.53	0.98	0	0.43	2.9	0	1.44	2.83	0	0
Dissolved Oxygen	mg/L	--	--	2.1	3.57	6.09	9.13	0	4.8	0	0	2.47	0	0
Temperature	°C	--	--	16.7	14.31	13.25	15.71	15.84	13.2	15.9	14.75	15.51	16.26	16.79
ORP	mV	--	--	44	51.3	211.2	152	95	145	200	239	160	133	103
<b>Laboratory Parameters</b>														
Antimony	µg/L	6	--	--	0.04	--	--	--	--	--	--	--	--	--
Arsenic	µg/L	10	--	--	0.57	--	--	--	--	--	--	--	--	--
Barium	µg/L	2000	--	--	101	--	--	--	--	--	--	--	--	--
Beryllium	µg/L	4	--	--	<0.02	--	--	--	--	--	--	--	--	--
Cadmium	µg/L	5	--	--	0.03	--	--	--	--	--	--	--	--	--
Chromium	µg/L	100	--	--	0.2	--	--	--	--	--	--	--	--	--
Cobalt	µg/L	6	--	--	0.097	--	--	--	--	--	--	--	--	--
Copper	µg/L	--	--	--	0.4	--	--	--	--	--	--	--	--	--
Lead	µg/L	15	--	--	0.2	--	--	--	--	--	--	--	--	--
Mercury	µg/L	2	--	--	<0.002	--	--	--	--	--	--	--	--	--
Molybdenum	µg/L	100	--	--	1	--	--	--	--	--	--	--	--	--
Selenium	µg/L	50	--	--	0.08	--	--	--	--	--	--	--	--	--
Thallium	µg/L	2	--	--	<0.1	--	--	--	--	--	--	--	--	--
Zinc	µg/L	--	--	--	2	--	--	--	--	--	--	--	--	--
Silica (Dissolved)	mg/L	--	--	--	18.5	--	--	--	--	--	--	--	--	--
Aluminum	µg/L	--	--	--	<5	--	--	--	--	--	--	--	--	--
Boron	mg/L	--	0.066	--	0.04	--	0.04	0.04	--	0.033	0.042	<0.009	0.043	0.034
Calcium	mg/L	--	(79.5) 75	--	72.5	--	59.9	80.3	56.8	77.2	73.7	68.6	70.2	59
Lithium	mg/L	0.04	--	--	0.0038	--	--	--	--	--	--	--	--	--
Magnesium	mg/L	--	--	--	22.2	--	--	--	--	--	--	--	--	--
Manganese	mg/L	--	--	--	0.163	--	--	--	--	--	--	--	--	--
Potassium	mg/L	--	--	--	1.3	--	--	--	--	--	--	--	--	--
Sodium	mg/L	--	--	--	26	--	--	--	--	--	--	--	--	--
Strontium	mg/L	--	--	--	0.194	--	--	--	--	--	--	--	--	--
Alkalinity	mg/L	--	--	--	260	--	--	--	--	--	--	--	--	--
Bromide	mg/L	--	--	--	0.1	--	--	--	--	0.11	--	--	--	--
Chloride	mg/L	--	(29.6) 50	--	49.1	--	23.8	56.2	--	44	55.4	30.9	58.4	41.7
Fluoride	mg/L	4	0.321	--	0.27	--	0.3	0.30	--	0.26	0.3	0.26	0.3	0.28
TDS	mg/L	--	(412.7) 369	--	398	257	261	397	264	410	410	350	400	370
Sulfate	mg/L	--	(45.1) 45	39.2	41.2	--	23.3	37.7	--	38.6	36	45.4	40.6	37.5
Sulfide	mg/L	--	--	--	<0.2	--	--	--	--	--	--	--	--	--
Radium-228	pCi/L	--	--	--	0.197	--	--	--	--	--	--	--	--	--
Radium-226	pCi/L	--	--	--	0.11	--	--	--	--	--	--	--	--	--
Radium-226/228	pCi/L	5	--	--	0.307	--	--	--	--	--	--	--	--	--
Copper (Dissolved)	µg/L	--	--	--	2.19	--	--	--	--	--	--	--	--	--
Zinc (Dissolved)	µg/L	--	--	--	3	--	--	--	--	--	--	--	--	--
Aluminum (Dissolved)	µg/L	--	--	--	<5	--	--	--	--	--	--	--	--	--
Iron (Dissolved)	mg/L	--	--	--	<0.02	--	--	--	--	--	--	--	--	--
Manganese (Dissolved)	mg/L	--	--	--	0.131	--	--	--	--	--	--	--	--	--

**Table A-1**  
**Summary of Analytical Data**  
AEP Rockport Generating Station - CCR Landfill  
Rockport, Indiana

**MW-25**

Parameter	Units	GWPS (MCL or RSL)	Appendix III UPL	6/9/2016	7/20/2016	9/21/2016	11/17/2016	1/11/2017	3/9/2017	5/9/2017	7/19/2017	10/4/2017	6/6/2018	11/13/2018	2/13/2019	4/1/2019	5/22/2019	7/23/2019
<b>Field Parameters</b>																		
Elevation	ft NGVD	--	--	369.34	369.03	369.02	368.77	366.24	368.15	368.06	368.22	366.68	369.94	367.91	368.87	369.97	371.02	371.37
pH	S.U.	--	6.30 - 8.44	6.4	7.68	7.63	7.34	7.65	7.66	7.12	7.46	7.17	7.62	7.53	7.77	7.72	7.66	7.45
Specific Conductance	µmhos/cm	--	--	423	465	440	459	341	522	354	409	509	470	425	451	491	500	486
Turbidity	NTU	--	--	3.1	1.85	0.51	0.96	0.74	1.31	2.68	4.81	1.55	1.84	2.15	0.8	1.51	1.08	1.7
Dissolved Oxygen	mg/L	--	--	2.8	1.85	4.67	3.91	4.18	3.63	4.52	2.62	2.63	4.66	3.7	3.1	4.7	5.77	1.3
Temperature	°C	--	--	17.5	16.34	15.81	16.03	15.1	15.73	15.67	16.06	16.42	16.48	14.51	14.6	14.5	15.93	16.2
ORP	mV	--	--	34	64	90.4	-19	165	13.1	165.7	-5.9	26.6	59.1	23	71	-17.9	-3.2	55
<b>Laboratory Parameters</b>																		
Antimony	µg/L	6	--	<0.02	0.02	0.04	0.02	0.02	0.02	0.04	0.12	--	--	0.04	--	--	0.03	--
Arsenic	µg/L	10	--	0.97	1.09	0.94	0.94	0.92	0.95	0.95	0.96	--	--	0.82	--	--	0.78	--
Barium	µg/L	2000	--	16	14	12.4	12.4	11	12.3	12.3	13.6	--	--	16.5	--	--	18	--
Beryllium	µg/L	4	--	<0.01	<0.005	<0.005	<0.005	<0.005	<0.005	<0.004	<0.004	--	--	<0.02	--	--	<0.02	--
Cadmium	µg/L	5	--	0.01	0.01	0.02	0.02	0.09	0.009	0.01	0.03	--	--	0.11	--	--	0.08	--
Chromium	µg/L	100	--	0.4	0.6	0.3	0.337	0.329	0.67	0.37	0.41	--	--	0.1	--	--	0.1	--
Cobalt	µg/L	6	--	0.177	0.09	0.017	0.019	0.014	0.051	0.064	0.121	--	--	<0.02	--	--	0.02	--
Copper	µg/L	--	--	--	--	--	--	--	--	--	0.33	0.2	1.58	0.28	--	--	0.56	--
Lead	µg/L	15	--	0.158	0.105	0.101	0.022	0.063	0.042	0.047	0.243	--	--	0.04	--	--	0.133	--
Mercury	µg/L	2	--	<0.002	<0.002	<0.002	<0.002	<0.002	<0.002	<0.002	<0.002	--	--	--	--	--	<0.002	--
Molybdenum	µg/L	100	--	2.03	2.39	2.07	1.91	2.14	1.92	1.75	1.81	--	--	2	--	--	2	--
Selenium	µg/L	50	--	0.3	0.3	0.2	0.3	0.4	0.3	0.2	0.3	--	--	0.2	--	--	1	--
Thallium	µg/L	2	--	<0.02	<0.01	<0.01	<0.01	0.074	<0.01	<0.01	0.03	--	--	<0.1	--	--	<0.1	--
Zinc	µg/L	--	--	--	--	--	--	--	--	--	2	3.3	5.3	89.4	--	--	7.5	--
Silica (Dissolved)	mg/L	--	--	--	--	--	--	--	--	28.6	28.8	31.9	26.7	26.8	--	--	25	--
Aluminum	µg/L	--	--	--	--	--	--	--	--	--	36.6	14.7	15.3	7.27	--	--	6.68	--
Boron	mg/L	--	0.109	<0.002	0.015	0.014	0.018	0.004	0.069	0.084	0.052	0.045	0.073	0.06	--	--	<0.02	--
Calcium	mg/L	--	(79.5) 66	59.4	51.6	57.4	62.4	51.6	57.9	59	53.3	60.7	57	54.7	--	--	51.3	--
Lithium	mg/L	0.04	--	0.0004	0.018	0.005	0.008	0.009	0.0007	0.002	0.005	--	--	<0.009	--	--	<0.009	--
Magnesium	mg/L	--	--	--	--	--	--	--	21.2	21.9	19.5	22.8	21.3	20.9	--	--	19	--
Manganese	mg/L	--	--	--	--	--	--	--	--	--	0.0124	--	0.0063	0.0025	--	--	0.0017	--
Potassium	mg/L	--	--	--	--	--	--	--	0.73	0.81	0.65	0.64	0.68	0.68	--	--	0.66	--
Sodium	mg/L	--	--	--	--	--	--	--	13.4	14	11.8	16.3	22.1	23.7	--	--	26	--
Strontium	mg/L	--	--	--	--	--	--	--	0.0837	0.0855	0.0756	0.0888	0.0906	0.086	--	--	0.0803	--
Alkalinity	mg/L	--	--	--	--	--	--	--	174	191	188	207	215	207	--	--	220	--
Bromide	mg/L	--	--	--	--	--	--	--	0.02	0.071	0.116	0.06	0.063	<0.04	--	--	<0.04	--
Chloride	mg/L	--	(29.6) 24	21.5	21.8	23.8	21.8	21.2	21	20.8	19.6	21.2	25.3	24.8	26.5	26.1	26.4	26.8
Fluoride	mg/L	4	0.391	0.26	0.29	0.26	0.26	0.25	0.26	0.26	0.23	0.25	0.29	0.28	--	--	0.3	--
TDS	mg/L	--	(412.7) 343	298	265	301	316	284	285	321	308	323	329	272	--	--	352	339
Sulfate	mg/L	--	(35.08) 35	26	27.6	26.2	24.1	25.9	26.6	30.3	33.8	30	28.9	24.7	--	--	26.2	--
Sulfide	mg/L	--	--	--	--	--	--	--	--	--	<0.4	--	<0.4	<0.1	--	--	<0.1	--
Radium-228	pCi/L	--	--	-0.035	0.54	0	0.228	0.343	0.0555	-0.0726	0.631	--	--	0.146	--	--	0.54	--
Radium-226	pCi/L	--	--	0.12	0.172	0.172	0.143	0.311	0.465	0.434	0.0617	--	--	0.0173	--	--	0.0674	--
Radium-226/228	pCi/L	5	--	-0.035	0.66	0.172	0.371	0.654	0.5205	0.3614	0.6927	--	--	0.1633	--	--	0.6074	--
Copper (Dissolved)	µg/L	--	--	--	--	--	--	--	--	--	0.28	--	0.27	1.84	--	--	0.87	--
Zinc (Dissolved)	µg/L	--	--	--	--	--	--	--	--	--	2	--	0.6	5	--	--	4	--
Aluminum (Dissolved)	µg/L	--	--	--	--	--	--	--	--	--	2	--	2	1	--	--	5.16	--
Iron (Dissolved)	mg/L	--	--	--	--	--	--	--	<0.0004	<0.0004	0.053	0.013	<0.002	0.003	--	--	0.003	--
Manganese (Dissolved)	mg/L	--	--	--	--	--	--	--	0.0001	<0.0001	<0.0001	0.0021	0.0003	0.0005	--	--	0.0009	--

**Table A-1**  
**Summary of Analytical Data**  
AEP Rockport Generating Station - CCR Landfill  
Rockport, Indiana

**MW-25**

Parameter	Units	GWPS (MCL or RSL)	Appendix III UPL	9/11/2019	11/14/2019	5/18/2020	7/16/2020	11/11/2020	2/4/2021	5/27/2021	8/4/2021	11/11/2021	5/12/2022	11/2/2022	2/7/2023	5/24/2023	8/15/2023
<b>Field Parameters</b>																	
Elevation	ft NGVD	--	--	370.52	370.86	369.39	377.69	370.64	368.33	369.35	369.45	369.07	369.92	369.67	368.42	369.27	368.80
pH	S.U.	--	6.30 - 8.44	7.33	7.54	7.43	7.55	7.4	7.62	9.5	7.3	7	7.57	6.81	7.56	7.53	7.58
Specific Conductance	µmhos/cm	--	--	473	657	462	584	588	562	500	579	588	482	420	435	271	413
Turbidity	NTU	--	--	0.83	0.2	1.64	0.53	0.56	0.3	0	7.84	0	0.3	0	0.52	0	0.8
Dissolved Oxygen	mg/L	--	--	1.78	3.59	2.3	3.24	3.98	5.1	4.8		3.97	3.36	11.23	3.91	0	4.17
Temperature	°C	--	--	16.4	15.18	16.64	14.96	15.54	13.8	16.36	15.32	14.67	15.38	14.87	14.7	17.1	15.99
ORP	mV	--	--	7.7	4	27	48	85	72	73	150	218	124	146	185	270	55
<b>Laboratory Parameters</b>																	
Antimony	µg/L	6	--	--	<0.02	--	--	--	--	--	--	--	--	--	--	--	--
Arsenic	µg/L	10	--	--	0.76	--	--	--	--	--	--	--	--	--	--	--	--
Barium	µg/L	2000	--	--	19.3	--	--	--	--	--	--	--	--	--	--	--	--
Beryllium	µg/L	4	--	--	<0.02	--	--	--	--	--	--	--	--	--	--	--	--
Cadmium	µg/L	5	--	--	<0.01	--	--	--	--	--	--	--	--	--	--	--	--
Chromium	µg/L	100	--	--	0.255	--	--	--	--	--	--	--	--	--	--	--	--
Cobalt	µg/L	6	--	--	<0.02	--	--	--	--	--	--	--	--	--	--	--	--
Copper	µg/L	--	--	--	<0.2	--	--	--	--	--	--	--	--	--	--	--	--
Lead	µg/L	15	--	--	<0.05	--	--	--	--	--	--	--	--	--	--	--	--
Mercury	µg/L	2	--	--	<0.002	--	--	--	--	--	--	--	--	--	--	--	--
Molybdenum	µg/L	100	--	--	1	--	--	--	--	--	--	--	--	--	--	--	--
Selenium	µg/L	50	--	--	1.1	--	--	--	--	--	--	--	--	--	--	--	--
Thallium	µg/L	2	--	--	<0.1	--	--	--	--	--	--	--	--	--	--	--	--
Zinc	µg/L	--	--	--	<0.7	--	--	--	--	--	--	--	--	--	--	--	--
Silica (Dissolved)	mg/L	--	--	--	25.2	--	--	--	--	--	--	--	--	--	--	--	--
Aluminum	µg/L	--	--	--	<5	--	--	--	--	--	--	--	--	--	--	--	--
Boron	mg/L	--	0.109	--	0.03	0.02	--	0.03	--	0.043	--	0.028	<0.009	0.021	--	0.018	--
Calcium	mg/L	--	(79.5) 66	--	59.2	53.7	--	58.4	--	59.8	--	55.2	42.8	43	--	41	--
Lithium	mg/L	0.04	--	--	0.00413	--	--	--	--	--	--	--	--	--	--	--	--
Magnesium	mg/L	--	--	--	20.4	--	--	--	--	--	--	--	--	--	--	--	--
Manganese	mg/L	--	--	--	0.001	--	--	--	--	--	--	--	--	--	--	--	--
Potassium	mg/L	--	--	--	0.7	--	--	--	--	--	--	--	--	--	--	--	--
Sodium	mg/L	--	--	--	32.9	--	--	--	--	--	--	--	--	--	--	--	--
Strontium	mg/L	--	--	--	0.0909	--	--	--	--	--	--	--	--	--	--	--	--
Alkalinity	mg/L	--	--	--	221	--	--	--	--	--	--	--	--	--	--	--	--
Bromide	mg/L	--	--	--	0.08	--	--	--	0.09	--	--	--	--	--	--	--	--
Chloride	mg/L	--	(29.6) 24	26.6	27.3	28.9	28.7	27.0	--	24.8	--	23.0	16.8	13.8	--	12.6	--
Fluoride	mg/L	4	0.391	--	0.28	0.34	0.33	0.34	0.36	0.35	0.35	0.33	0.39	0.43	0.45	0.43	0.4
TDS	mg/L	--	(412.7) 343	--	336	344	347	336	--	370	--	330	280	270	--	250	--
Sulfate	mg/L	--	(35.08) 35	--	27.8	24.9	--	25.7	--	30.8	--	27.1	17.9	17.7	--	17.4	--
Sulfide	mg/L	--	--	--	<0.2	--	--	--	--	--	--	--	--	--	--	--	--
Radium-228	pCi/L	--	--	--	0.161	--	--	--	--	--	--	--	--	--	--	--	--
Radium-226	pCi/L	--	--	--	0.0407	--	--	--	--	--	--	--	--	--	--	--	--
Radium-226/228	pCi/L	5	--	--	0.2017	--	--	--	--	--	--	--	--	--	--	--	--
Copper (Dissolved)	µg/L	--	--	--	1.84	--	--	--	--	--	--	--	--	--	--	--	--
Zinc (Dissolved)	µg/L	--	--	--	2	--	--	--	--	--	--	--	--	--	--	--	--
Aluminum (Dissolved)	µg/L	--	--	--	<5	--	--	--	--	--	--	--	--	--	--	--	--
Iron (Dissolved)	mg/L	--	--	--	<0.02	--	--	--	--	--	--	--	--	--	--	--	--
Manganese (Dissolved)	mg/L	--	--	--	<0.0005	--	--	--	--	--	--	--	--	--	--	--	--



**Table A-1**  
**Summary of Analytical Data**  
AEP Rockport Generating Station - CCR Landfill  
Rockport, Indiana

**MW-21**

Parameter	Units	GWPS (MCL or RSL)	Appendix III UPL	6/9/2016	7/20/2016	9/21/2016	11/17/2016	1/11/2017	3/8/2017	5/9/2017	7/19/2017	10/4/2017	1/3/2018	6/6/2018	8/16/2018	11/13/2018	2/13/2019	5/22/2019
<b>Field Parameters</b>																		
Elevation	ft NGVD	--	--	369.26	368.97	368.94	368.7	366.31	368.06	368.01	368.16	366.64	365.54	369.85	369.32	367.97	368.87	371.17
pH	S.U.	--	6.43 - 8.69	7.89	7.14	7.45	7.26	7.7	7.64	8.42	6.98	7.16	7.84	7.55	7.52	7.2	7.55	7.34
Specific Conductance	µmhos/cm	--	--	581	542	513	495	370	557	383	431	553	568	802	614	434	435	481
Turbidity	NTU	--	--	2.02	1.41	0.94	1.83	3.99	16	24.3	6.25	10.3	1.3	0.91	0	17.03	2.8	0
Dissolved Oxygen	mg/L	--	--	1.54	7.64	1.96	3.62	--	10.86	1.97	22.85	0.71	1.12	1.1	0.06	0.13	10	0.71
Temperature	°C	--	--	15.88	15.93	17.11	15.97	14.38	14.74	15.42	16.34	15.68	11.06	15.3	16.03	14.25	14.3	16.09
ORP	mV	--	--	65.9	29.8	-29.6	-11.6	161.9	-52.8	156.9	-180.6	-63.4	-51.8	-55.4	-46	36.8	-17	-83.8
<b>Laboratory Parameters</b>																		
Antimony	µg/L	6	--	0.06	0.06	0.07	0.13	0.1	0.1	0.15	0.11	--	--	--	--	0.02	--	0.03
Arsenic	µg/L	10	--	0.64	0.68	0.55	0.61	0.65	0.74	0.9	0.76	--	--	--	--	0.49	--	0.4
Barium	µg/L	2000	--	78.5	84	67.1	60.1	59.4	58.4	59.3	62.9	--	--	--	95	--	102	
Beryllium	µg/L	4	--	<0.005	0.006	<0.005	<0.005	<0.005	0.01	0.022	0.02	--	--	--	<0.02	--	<0.02	
Cadmium	µg/L	5	--	0.03	0.05	0.05	0.07	0.16	0.22	0.09	0.05	--	--	--	0.04	--	0.003	
Chromium	µg/L	100	--	0.2	0.6	0.1	0.143	0.154	1.01	0.829	0.567	--	--	--	0.327	--	0.06	
Cobalt	µg/L	6	--	0.606	0.76	0.415	0.26	0.28	0.581	1.28	0.995	--	--	--	0.492	--	0.347	
Copper	µg/L	--	--	--	--	--	--	--	--	--	2.21	1.82	--	0.2	--	1.52	--	0.24
Lead	µg/L	15	--	0.208	0.454	0.178	0.231	0.383	0.588	1.39	1.19	--	--	--	0.467	--	0.143	
Mercury	µg/L	2	--	<0.002	<0.002	<0.002	<0.002	<0.002	<0.002	0.002	<0.002	--	--	--	--	--	<0.002	
Molybdenum	µg/L	100	--	4.91	5	4.21	3.14	2.07	2.06	2.17	2.07	--	--	--	2	--	2.13	
Selenium	µg/L	50	--	0.7	0.7	0.6	0.4	0.2	0.2	0.4	0.2	--	--	--	0.2	--	0.05	
Thallium	µg/L	2	--	0.051	0.04	0.04	0.02	0.03	0.03	0.04	0.064	--	--	--	<0.1	--	<0.1	
Zinc	µg/L	--	--	--	--	--	--	--	--	--	4.4	3.4	--	20.8	--	35.2	--	7.4
Silica (Dissolved)	mg/L	--	--	--	--	--	--	--	--	16.3	16.8	18.9	--	16.3	--	16.9	--	15.9
Aluminum	µg/L	--	--	--	--	--	--	--	--	--	315	244	--	9.39	--	91.9	--	6.25
Boron	mg/L	--	0.043	0.019	0.009	0.025	0.013	<0.002	0.024	0.034	0.025	0.03	--	0.052	0.03	0.05	<0.02	<0.02
Calcium	mg/L	--	(79.5) 78	74	67.5	66.8	73.9	63.9	71.5	71	68.9	72.5	--	72.7	--	64.8	--	64.3
Lithium	mg/L	0.04	--	0.005	0.021	0.002	0.006	0.007	0.005	0.007	<0.0002	--	--	--	--	<0.009	--	<0.009
Magnesium	mg/L	--	--	--	--	--	--	--	22.8	23.6	22.8	23.7	--	23.7	--	21.2	--	20.4
Manganese	mg/L	--	--	--	--	--	--	--	--	--	0.463	--	--	0.564	--	0.576	--	0.699
Potassium	mg/L	--	--	--	--	--	--	--	1.09	1.2	1.01	1.05	--	1.14	--	0.89	--	0.92
Sodium	mg/L	--	--	--	--	--	--	--	14.7	15.3	15.8	16.8	--	16.9	--	15.3	--	13.5
Strontium	mg/L	--	--	--	--	--	--	--	0.0919	0.0977	0.0885	0.0946	--	0.0959	--	0.0864	--	0.083
Alkalinity	mg/L	--	--	--	--	--	--	--	223	218	236	252	--	254	--	247	--	241
Bromide	mg/L	--	--	--	--	--	--	--	0.05	0.071	0.072	0.075	--	0.077	--	0.06	--	0.05
Chloride	mg/L	--	34	28.6	29.7	28	25.8	27.1	25.8	28.6	29.7	29.8	28.8	31.8	31.5	27.9	31.5	25.4
Fluoride	mg/L	4	0.371	0.3	0.33	0.31	0.36	0.3	0.31	0.31	0.28	0.28	--	0.32	--	0.32	--	0.32
TDS	mg/L	--	(412.7) 375	332	363	330	326	314	312	343	346	343	--	356	--	308	--	328
Sulfate	mg/L	--	(48.53) 49	42.9	54.7	41.1	36.9	39.2	39.2	42.4	44.1	45.5	--	43.2	--	39	--	39.2
Sulfide	mg/L	--	--	--	--	--	--	--	--	--	<0.4	--	--	<0.4	--	<0.1	--	<0.1
Radium-228	pCi/L	--	--	-0.0463	0.62	0.241	0.137	0.648	0.146	0.163	0.195	--	--	--	--	0.291	--	0.451
Radium-226	pCi/L	--	--	0.398	0.342	0.267	0.288	0.197	0.289	0.328	0.341	--	--	--	--	0.258	--	0.194
Radium-226/228	pCi/L	5	--	0.3517	0.962	0.508	0.425	0.845	0.435	0.491	0.536	--	--	--	--	0.549	--	0.645
Copper (Dissolved)	µg/L	--	--	--	--	--	--	--	--	--	0.28	--	--	1.96	--	0.2	--	0.64
Zinc (Dissolved)	µg/L	--	--	--	--	--	--	--	--	--	2.3	--	--	21.7	--	2	--	0.9
Aluminum (Dissolved)	µg/L	--	--	--	2	--	--	--	--	--	2	--	--	154	--	<1	--	1
Iron (Dissolved)	mg/L	--	--	--	--	--	--	--	0.053	0.016	0.03	0.054	--	0.238	--	0.037	--	0.02
Manganese (Dissolved)	mg/L	--	--	--	--	--	--	--	0.258	0.331	0.333	0.323	--	0.563	--	0.565	--	0.643

**Table A-1**  
**Summary of Analytical Data**  
AEP Rockport Generating Station - CCR Landfill  
Rockport, Indiana

**MW-21**

Parameter	Units	GWPS (MCL or RSL)	Appendix III UPL	11/14/2019	5/18/2020	11/11/2020	5/27/2021	11/11/2021	5/12/2022	7/19/2022	11/2/2022	2/7/2023	5/24/2023	8/15/2023
<b>Field Parameters</b>														
Elevation	ft NGVD	--	--	371.18	369.44	370.65	369.39	369.17	369.97	370.3	369.82	368.48	369.32	368.85
pH	S.U.	--	6.43 - 8.69	7.39	7.8	6.86	9.66	6.99	7.46	6.88	7.05	7.34	7.56	7.37
Specific Conductance	µmhos/cm	--	--	576	420	558	510	647	700	669	641	671	438	665
Turbidity	NTU	--	--	4.1	2.08	2.72	0	0	1.87	5.31	0	1.12	0	2.1
Dissolved Oxygen	mg/L	--	--	0.33	5.14	7.66	0	0.06	4.49	0	0.66	0.03	0	0.6
Temperature	°C	--	--	15.93	15.94	4.84	16.6	14.51	16.3	17.11	15.24	13.62	16.3	17.43
ORP	mV	--	--	-115	-58	25	-95	-43	-54	-71	-57	-88	-37	-46
<b>Laboratory Parameters</b>														
Antimony	µg/L	6	--	0.05	--	--	--	--	--	--	--	--	--	--
Arsenic	µg/L	10	--	0.39	--	--	--	--	--	--	--	--	--	--
Barium	µg/L	2000	--	90.8	--	--	--	--	--	--	--	--	--	--
Beryllium	µg/L	4	--	<0.02	--	--	--	--	--	--	--	--	--	--
Cadmium	µg/L	5	--	0.12	--	--	--	--	--	--	--	--	--	--
Chromium	µg/L	100	--	0.1	--	--	--	--	--	--	--	--	--	--
Cobalt	µg/L	6	--	0.141	--	--	--	--	--	--	--	--	--	--
Copper	µg/L	--	--	<0.2	--	--	--	--	--	--	--	--	--	--
Lead	µg/L	15	--	0.07	--	--	--	--	--	--	--	--	--	--
Mercury	µg/L	2	--	<0.002	--	--	--	--	--	--	--	--	--	--
Molybdenum	µg/L	100	--	2.14	--	--	--	--	--	--	--	--	--	--
Selenium	µg/L	50	--	0.9	--	--	--	--	--	--	--	--	--	--
Thallium	µg/L	2	--	<0.1	--	--	--	--	--	--	--	--	--	--
Zinc	µg/L	--	--	1	--	--	--	--	--	--	--	--	--	--
Silica (Dissolved)	mg/L	--	--	15	--	--	--	--	--	--	--	--	--	--
Aluminum	µg/L	--	--	<5	--	--	--	--	--	--	--	--	--	--
Boron	mg/L	--	0.043	0.01	<0.02	<0.02	0.013	0.013	<0.009	--	0.013	--	0.01	--
Calcium	mg/L	--	(79.5) 78	63.4	61.9	66.6	70.9	72.1	78	--	79.8	76.7	70.6	--
Lithium	mg/L	0.04	--	0.00402	--	--	--	--	--	--	--	--	--	--
Magnesium	mg/L	--	--	19.4	--	--	--	--	--	--	--	--	--	--
Manganese	mg/L	--	--	0.272	--	--	--	--	--	--	--	--	--	--
Potassium	mg/L	--	--	0.9	--	--	--	--	--	--	--	--	--	--
Sodium	mg/L	--	--	13.2	--	--	--	--	--	--	--	--	--	--
Strontium	mg/L	--	--	0.0803	--	--	--	--	--	--	--	--	--	--
Alkalinity	mg/L	--	--	208	--	--	--	--	--	--	--	--	--	--
Bromide	mg/L	--	--	0.04	--	--	0.06	--	--	--	--	--	--	--
Chloride	mg/L	--	34	23.3	24.4	24.3	29.2	31.7	51.3	58.8	57.2	55	57.7	49.1
Fluoride	mg/L	4	0.371	0.33	0.36	0.37	0.35	0.32	0.3	--	0.31	--	0.3	--
TDS	mg/L	--	(412.7) 375	296	297	296	350	340	380	--	390	380	370	--
Sulfate	mg/L	--	(48.53) 49	39.3	40.5	38.6	40.8	37.2	41.1	--	40.3	--	39.2	--
Sulfide	mg/L	--	--	<0.2	--	--	--	--	--	--	--	--	--	--
Radium-228	pCi/L	--	--	0.191	--	--	--	--	--	--	--	--	--	--
Radium-226	pCi/L	--	--	0.0689	--	--	--	--	--	--	--	--	--	--
Radium-226/228	pCi/L	5	--	0.2599	--	--	--	--	--	--	--	--	--	--
Copper (Dissolved)	µg/L	--	--	1.08	--	--	--	--	--	--	--	--	--	--
Zinc (Dissolved)	µg/L	--	--	2	--	--	--	--	--	--	--	--	--	--
Aluminum (Dissolved)	µg/L	--	--	<5	--	--	--	--	--	--	--	--	--	--
Iron (Dissolved)	mg/L	--	--	<0.02	--	--	--	--	--	--	--	--	--	--
Manganese (Dissolved)	mg/L	--	--	0.251	--	--	--	--	--	--	--	--	--	--

**Table A-1**  
**Summary of Analytical Data**  
AEP Rockport Generating Station - CCR Landfill  
Rockport, Indiana

**MW-2D**

Parameter	Units	GWPS (MCL or RSL)	Appendix III UPL	6/9/2016	7/20/2016	9/21/2016	11/17/2016	1/11/2017	3/8/2017	5/9/2017	7/19/2017	10/4/2017	6/7/2018	8/16/2018	11/12/2018	2/13/2019	5/22/2019	7/24/2019
<b>Field Parameters</b>																		
Elevation	ft NGVD	--	--	369.22	368.96	368.9	368.68	366.41	368.04	367.96	367.95	366.6	369.84	369.25	367.91	368.89	371.01	371.37
pH	S.U.	--	6.45 -8.63	7.86	7.47	7.29	7.1	7.4	7.39	7.3	8.51	7.24	7.55	7.33	7.36	7.32	7.25	6.28
Specific Conductance	µmhos/cm	--	--	586	524	551	516	386	568	388	516	428	460	830	464	391	803	834
Turbidity	NTU	--	--	2.31	3.15	3.5	0.79	3.45	2.67	2.32	1.72	1.82	5.05	0	5.4	2.1	1.25	3
Dissolved Oxygen	mg/L	--	--	0.45	0.31	1.77	0.31	5.47	0.79	0.87	0.45	0.84	6.83	0.74	0.86	0.37	2.29	0.9
Temperature	°C	--	--	15.8	15.79	19.32	15.58	14.22	14.45	15.65	16.06	15.71	15.35	17.83	14.61	13.7	15.57	15.8
ORP	mV	--	--	-2.7	-168.3	45	-0.7	206.9	-87.3	143.6	-24.8	-41	32.3	-24	-25.4	-164	-71.2	8
<b>Laboratory Parameters</b>																		
Antimony	µg/L	6	--	0.03	0.06	0.02	0.02	0.03	0.03	0.04	0.02	--	--	--	0.03	--	<0.02	--
Arsenic	µg/L	10	--	0.78	0.82	0.81	0.61	0.62	0.59	0.65	0.62	--	--	--	0.58	--	0.53	--
Barium	µg/L	2000	--	185	195	180	172	157	160	159	169	--	--	--	190	--	248	--
Beryllium	µg/L	4	--	<0.005	0.006	0.007	<0.005	<0.005	<0.005	<0.004	<0.004	--	--	--	<0.02	--	<0.02	--
Cadmium	µg/L	5	--	0.12	0.12	0.07	0.1	0.26	0.09	0.08	0.08	--	--	--	0.17	--	0.3	--
Chromium	µg/L	100	--	0.2	0.4	0.3	0.05	0.277	0.562	0.188	0.162	--	--	--	0.2	--	<0.04	--
Cobalt	µg/L	6	--	0.473	0.439	0.425	0.212	0.327	0.252	0.335	0.353	--	--	--	0.5	--	0.488	--
Copper	µg/L	--	--	--	--	--	--	--	--	--	0.16	1.96	2.09	--	0.22	--	0.18	--
Lead	µg/L	15	--	0.648	0.359	0.247	0.021	0.378	0.045	0.144	0.075	--	--	--	0.14	--	0.129	--
Mercury	µg/L	2	--	<0.002	<0.002	<0.002	<0.002	<0.002	<0.002	<0.002	<0.002	--	--	--	--	--	<0.002	--
Molybdenum	µg/L	100	--	2.11	2.16	1.97	2.09	1.8	2.13	1.9	1.89	--	--	--	2	--	2	--
Selenium	µg/L	50	--	<0.03	<0.03	0.05	0.09	0.08	0.03	0.06	0.04	--	--	--	<0.03	--	<0.03	--
Thallium	µg/L	2	--	0.02	0.02	0.03	0.01	0.02	0.02	0.02	0.02	--	--	--	<0.1	--	<0.1	--
Zinc	µg/L	--	--	--	--	--	--	--	--	--	1	6	3.5	--	0.9	--	533	--
Silica (Dissolved)	mg/L	--	--	--	--	--	--	--	--	17.5	17.9	20.5	17.4	--	17.8	--	17.1	--
Aluminum	µg/L	--	--	--	--	--	--	--	--	--	17.5	20.7	70.5	--	15.4	--	3	--
Boron	mg/L	--	0.074	<0.002	0.01	0.013	0.014	<0.002	0.03	0.027	0.073	0.041	0.076	0.038	0.07	--	<0.02	--
Calcium	mg/L	--	(79.5) 81	75.6	65.8	66.7	73.9	64.2	74.2	70.8	64.7	67.7	78.6	--	72.4	--	98.5	114
Lithium	mg/L	0.04	--	0.002	0.018	0.002	0.007	0.007	0.008	0.011	0.0006	--	--	--	<0.009	--	0.02	--
Magnesium	mg/L	--	--	--	--	--	--	--	24.3	23.9	21.9	22.6	26.4	--	24.5	--	32.2	--
Manganese	mg/L	--	--	--	--	--	--	--	--	--	0.657	--	0.943	--	0.717	--	0.941	--
Potassium	mg/L	--	--	--	--	--	--	--	1.17	1.21	1.32	1.1	1.28	--	0.99	--	1.2	--
Sodium	mg/L	--	--	--	--	--	--	--	17.3	16.9	16	15.8	16.4	--	14.8	--	20.7	--
Strontium	mg/L	--	--	--	--	--	--	--	0.104	0.104	0.0894	0.0952	0.111	--	0.102	--	0.138	--
Alkalinity	mg/L	--	--	--	--	--	--	--	249	248	261	248	263	--	247	--	261	--
Bromide	mg/L	--	--	--	--	--	--	--	0.06	0.079	0.156	0.083	0.073	--	<0.04	--	0.08	--
Chloride	mg/L	--	132	24.2	24.2	22.8	22.2	22.3	21.7	23.1	23	22.4	43.1	93.0?	51.3	40.9	135	156
Fluoride	mg/L	4	0.222	0.19	0.21	0.2	0.19	0.19	0.2	0.21	0.18	0.2	0.22	--	0.2	--	0.18	--
TDS	mg/L	--	506	341	339	338	327	318	318	343	340	332	361	--	348	--	531	540
Sulfate	mg/L	--	(46.44) 46	42.1	44.2	39.6	35.4	38.3	37.6	40.5	40.5	42.3	39.8	--	36.1	--	33.3	--
Sulfide	mg/L	--	--	--	--	--	--	--	--	--	<0.4	--	<0.4	--	<0.1	--	<0.1	--
Radium-228	pCi/L	--	--	0.0495	0.195	0.451	0.473	0.506	1.11	0.0264	0.257	--	--	--	0.0387	--	0.553	--
Radium-226	pCi/L	--	--	-0.0267	0.133	-0.00345	1.77	0.772	0.185	0.429	0.115	--	--	--	0.245	--	0.207	--
Radium-226/228	pCi/L	5	--	0.0228	0.328	0.44755	2.243	1.278	1.295	0.4554	0.372	--	--	--	0.2837	--	0.76	--
Copper (Dissolved)	µg/L	--	--	--	--	--	--	--	--	--	0.11	--	0.12	--	0.11	--	0.39	--
Zinc (Dissolved)	µg/L	--	--	--	--	--	--	--	--	--	0.8	--	0.5	--	1	--	3	--
Aluminum (Dissolved)	µg/L	--	--	--	--	--	--	--	--	--	2.14	--	2.75	--	<1	--	1	--
Iron (Dissolved)	mg/L	--	--	--	--	--	--	--	<0.0004	<0.0004	0.055	0.017	0.005	--	0.007	--	0.009	--
Manganese (Dissolved)	mg/L	--	--	--	--	--	--	--	0.565	0.602	0.662	0.619	0.621	--	0.702	--	0.948	--

**Table A-1**  
**Summary of Analytical Data**  
AEP Rockport Generating Station - CCR Landfill  
Rockport, Indiana

**MW-2D**

Parameter	Units	GWPS (MCL or RSL)	Appendix III UPL	9/11/2019	11/14/2019	2/18/2020	5/18/2020	7/15/2020	11/11/2020	2/3/2021	5/27/2021	8/5/2021	11/11/2021	2/15/2022	5/12/2022	7/20/2022	11/2/2022	2/8/2023
<b>Field Parameters</b>																		
Elevation	ft NGVD	--	--	----	371.11	----	369.47	370.67	370.61	368.29	369.31	369.43	369.03	368.45	369.81	370.2	369.72	368.38
pH	S.U.	--	6.45 -8.63	7.15	7.3	7.08	7.76	7.26	7.22	7.34	9.45	7.2	6.83	7.17	7.28	7.07	7.02	7.25
Specific Conductance	µmhos/cm	--	--	705	726	1377	617	781	725	674	664	734	943	951	1050	1050	989	980
Turbidity	NTU	--	--	1.9	9.2	2.13	2.92	0.88	1.35	1	0	6.94	0	0	0.2	2.33	0	0.4
Dissolved Oxygen	mg/L	--	--	0.58	0.3	0.57	0.07	0	0	0.2	5.72		0.26	--	0.11	0.76	0.49	0.36
Temperature	°C	--	--	16.5	14.94	12.75	15.06	15.56	14.25	13.8	16.69	15.82	15.73	14	16.7	19.42	15.34	13.53
ORP	mV	--	--	-109	-73	-76.4	-90	-40	-113	-145	-85	-133	-63	-100	-58	-36	-47	-109
<b>Laboratory Parameters</b>																		
Antimony	µg/L	6	--	--	0.04	--	--	--	--	--	--	--	--	--	--	--	--	--
Arsenic	µg/L	10	--	--	0.62	--	--	--	--	--	--	--	--	--	--	--	--	--
Barium	µg/L	2000	--	--	193	--	--	--	--	--	--	--	--	--	--	--	--	--
Beryllium	µg/L	4	--	--	<0.02	--	--	--	--	--	--	--	--	--	--	--	--	--
Cadmium	µg/L	5	--	--	0.19	--	--	--	--	--	--	--	--	--	--	--	--	--
Chromium	µg/L	100	--	--	0.334	--	--	--	--	--	--	--	--	--	--	--	--	--
Cobalt	µg/L	6	--	--	0.537	--	--	--	--	--	--	--	--	--	--	--	--	--
Copper	µg/L	--	--	--	0.4	--	--	--	--	--	--	--	--	--	--	--	--	--
Lead	µg/L	15	--	--	0.416	--	--	--	--	--	--	--	--	--	--	--	--	--
Mercury	µg/L	2	--	--	<0.002	--	--	--	--	--	--	--	--	--	--	--	--	--
Molybdenum	µg/L	100	--	--	2.28	--	--	--	--	--	--	--	--	--	--	--	--	--
Selenium	µg/L	50	--	--	0.04	--	--	--	--	--	--	--	--	--	--	--	--	--
Thallium	µg/L	2	--	--	<0.1	--	--	--	--	--	--	--	--	--	--	--	--	--
Zinc	µg/L	--	--	--	2	--	--	--	--	--	--	--	--	--	--	--	--	--
Silica (Dissolved)	mg/L	--	--	--	16.5	--	--	--	--	--	--	--	--	--	--	--	--	--
Aluminum	µg/L	--	--	--	10	--	--	--	--	--	--	--	--	--	--	--	--	--
Boron	mg/L	--	0.074	--	0.02	--	<0.02	--	<0.02	--	0.012	--	0.011	--	<0.009	--	0.012	--
Calcium	mg/L	--	(79.5) 81	103	76.9	--	88.7	--	92.2	--	88.5	--	96.3	--	114	--	105	--
Lithium	mg/L	0.04	--	--	0.00298	--	--	--	--	--	--	--	--	--	--	--	--	--
Magnesium	mg/L	--	--	--	24.7	--	--	--	--	--	--	--	--	--	--	--	--	--
Manganese	mg/L	--	--	--	0.855	--	--	--	--	--	--	--	--	--	--	--	--	--
Potassium	mg/L	--	--	--	1	--	--	--	--	--	--	--	--	--	--	--	--	--
Sodium	mg/L	--	--	--	16.9	--	--	--	--	--	--	--	--	--	--	--	--	--
Strontium	mg/L	--	--	--	0.108	--	--	--	--	--	--	--	--	--	--	--	--	--
Alkalinity	mg/L	--	--	--	252	--	--	--	--	--	--	--	--	--	--	--	--	--
Bromide	mg/L	--	--	--	0.06	--	--	--	--	--	0.07	--	--	--	--	--	--	--
Chloride	mg/L	--	132	110	56.5	76.3	93.6	96.2	92.2	74.2	82.9	94.2	135	159	184	175	196	162
Fluoride	mg/L	4	0.222	SSI 1	0.18	--	0.21	0.2	0.20	--	0.21	--	0.2	--	0.2	--	0.21	--
TDS	mg/L	--	506	443	356	--	399	411	395	400	440	420	470	--	580	650	630	550
Sulfate	mg/L	--	(46.44) 46	--	38.9	--	36.2	--	35.1	--	37.6	--	33.3	--	39.1	--	39	--
Sulfide	mg/L	--	--	--	<0.2	--	--	--	--	--	--	--	--	--	--	--	--	--
Radium-228	pCi/L	--	--	--	0.803	--	--	--	--	--	--	--	--	--	--	--	--	--
Radium-226	pCi/L	--	--	--	0.334	--	--	--	--	--	--	--	--	--	--	--	--	--
Radium-226/228	pCi/L	5	--	--	1.137	--	--	--	--	--	--	--	--	--	--	--	--	--
Copper (Dissolved)	µg/L	--	--	--	1.64	--	--	--	--	--	--	--	--	--	--	--	--	--
Zinc (Dissolved)	µg/L	--	--	--	2	--	--	--	--	--	--	--	--	--	--	--	--	--
Aluminum (Dissolved)	µg/L	--	--	--	<5	--	--	--	--	--	--	--	--	--	--	--	--	--
Iron (Dissolved)	mg/L	--	--	--	<0.02	--	--	--	--	--	--	--	--	--	--	--	--	--
Manganese (Dissolved)	mg/L	--	--	--	0.8	--	--	--	--	--	--	--	--	--	--	--	--	--

**Table A-1**  
**Summary of Analytical Data**  
AEP Rockport Generating Station - CCR Landfill  
Rockport, Indiana

**MW-2D**

Parameter	Units	GWPS (MCL or RSL)	Appendix III UPL	5/24/2023	8/15/2023
<b>Field Parameters</b>					
Elevation	ft NGVD	--	--	369.22	368.77
pH	S.U.	--	6.45 -8.63	7.5	7.2
Specific Conductance	µmhos/cm	--	--	622	960
Turbidity	NTU	--	--	0	0
Dissolved Oxygen	mg/L	--	--	0	5.87
Temperature	°C	--	--	16.25	15.95
ORP	mV	--	--	-25	-70
<b>Laboratory Parameters</b>					
Antimony	µg/L	6	--	--	--
Arsenic	µg/L	10	--	--	--
Barium	µg/L	2000	--	--	--
Beryllium	µg/L	4	--	--	--
Cadmium	µg/L	5	--	--	--
Chromium	µg/L	100	--	--	--
Cobalt	µg/L	6	--	--	--
Copper	µg/L	--	--	--	--
Lead	µg/L	15	--	--	--
Mercury	µg/L	2	--	--	--
Molybdenum	µg/L	100	--	--	--
Selenium	µg/L	50	--	--	--
Thallium	µg/L	2	--	--	--
Zinc	µg/L	--	--	--	--
Silica (Dissolved)	mg/L	--	--	--	--
Aluminum	µg/L	--	--	--	--
Boron	mg/L	--	0.074	0.01	--
Calcium	mg/L	--	(79.5) 81	88.6	--
Lithium	mg/L	0.04	--	--	--
Magnesium	mg/L	--	--	--	--
Manganese	mg/L	--	--	--	--
Potassium	mg/L	--	--	--	--
Sodium	mg/L	--	--	--	--
Strontium	mg/L	--	--	--	--
Alkalinity	mg/L	--	--	--	--
Bromide	mg/L	--	--	--	--
Chloride	mg/L	--	132	140	130
Fluoride	mg/L	4	0.222	0.2	--
TDS	mg/L	--	506	530	520
Sulfate	mg/L	--	(46.44) 46	38.5	--
Sulfide	mg/L	--	--	--	--
Radium-228	pCi/L	--	--	--	--
Radium-226	pCi/L	--	--	--	--
Radium-226/228	pCi/L	5	--	--	--
Copper (Dissolved)	µg/L	--	--	--	--
Zinc (Dissolved)	µg/L	--	--	--	--
Aluminum (Dissolved)	µg/L	--	--	--	--
Iron (Dissolved)	mg/L	--	--	--	--
Manganese (Dissolved)	mg/L	--	--	--	--

**Table A-1**  
**Summary of Analytical Data**  
AEP Rockport Generating Station - CCR Landfill  
Rockport, Indiana

**MW-55**

Parameter	Units	GWPS (MCL or RSL)	Appendix III UPL	11/13/2018	11/10/2020	5/27/2021	11/12/2021	5/12/2022	11/3/2022	5/25/2023
<b>Field Parameters</b>										
Elevation	ft NGVD	--	--	392.55	391.70	393.08	391.14	393.96	391.21	394.23
pH	S.U.	--	7.56	7.56	6.77	7.59	6.64	7.33	--	7.91
Specific Conductance	µmhos/cm	--	--	1202	2050	826	1800	1419	--	741
Turbidity	NTU	--	--	0.43	6.72	31.76	0	1.8	--	0
Dissolved Oxygen	mg/L	--	--	1.09	4	7.3	0.44	4.83	--	5.34
Temperature	°C	--	--	12.53	16.51	18.5	13.88	18.1	--	17.92
ORP	mV	--	--	71.3	11	-76	101	4.1	--	108
<b>Laboratory Parameters</b>										
Antimony	µg/L	6	--	0.1	--	--	--	--	--	--
Arsenic	µg/L	10	--	0.85	--	--	--	--	--	--
Barium	µg/L	2000	--	158	--	--	--	--	--	--
Beryllium	µg/L	4	--	<0.02	--	--	--	--	--	--
Cadmium	µg/L	5	--	0.08	--	--	--	--	--	--
Chromium	µg/L	100	--	<0.04	--	--	--	--	--	--
Cobalt	µg/L	6	--	8.15	--	--	--	--	--	--
Copper	µg/L	--	--	0.43	--	--	--	--	--	--
Lead	µg/L	15	--	0.05	--	--	--	--	--	--
Mercury	µg/L	2	--	--	--	--	--	--	--	--
Molybdenum	µg/L	100	--	1	--	--	--	--	--	--
Selenium	µg/L	50	--	0.8	--	--	--	--	--	--
Thallium	µg/L	2	--	<0.1	--	--	--	--	--	--
Zinc	µg/L	--	--	5	--	--	--	--	--	--
Silica (Dissolved)	mg/L	--	--	21.5	--	--	--	--	--	--
Aluminum	µg/L	--	--	2	--	--	--	--	--	--
Boron	mg/L	--	0.102	0.102	0.057	0.07	0.059	0.055	0.091	0.072
Calcium	mg/L	--	86.3	86.3	93.5	71.5	96.9	77.7	73.3	71.1
Lithium	mg/L	0.04	--	<0.009	--	--	--	--	--	--
Magnesium	mg/L	--	--	22.2	--	--	--	--	--	--
Manganese	mg/L	--	--	0.522	--	--	--	--	--	--
Potassium	mg/L	--	--	1.78	--	--	--	--	--	--
Sodium	mg/L	--	--	188	--	--	--	--	--	--
Strontium	mg/L	--	--	0.3	--	--	--	--	--	--
Alkalinity	mg/L	--	--	229	--	--	--	--	--	--
Bromide	mg/L	--	--	1.05	--	0.38	--	--	--	--
Chloride	mg/L	--	364	364	451	147	420	355	131	273
Fluoride	mg/L	4	0.21	0.21	0.23	0.24	0.19	0.24	0.2	0.21
TDS	mg/L	--	840	840	1030	580	970	860	520	730
Sulfate	mg/L	--	41.2	41.2	47.1	52.6	46.4	38.2	64.4	49.6
Sulfide	mg/L	--	--	<0.1	--	--	--	--	--	--
Radium-228	pCi/L	--	--	0.915	--	--	--	--	--	--
Radium-226	pCi/L	--	--	0.799	--	--	--	--	--	--
Radium-226/228	pCi/L	5	--	1.714	--	--	--	--	--	--
Copper (Dissolved)	µg/L	--	--	0.11	--	--	--	--	--	--
Zinc (Dissolved)	µg/L	--	--	6.1	--	--	--	--	--	--
Aluminum (Dissolved)	µg/L	--	--	2	--	--	--	--	--	--
Iron (Dissolved)	mg/L	--	--	0.01	--	--	--	--	--	--
Manganese (Dissolved)	mg/L	--	--	0.555	--	--	--	--	--	--

**Table A-1**  
**Summary of Analytical Data**  
 AEP Rockport Generating Station - CCR Landfill  
 Rockport, Indiana

**MW-6S**

Parameter	Units	GWPS (MCL or RSL)	Appendix III UPL	7/18/2016	9/20/2016	11/16/2016	1/10/2017	3/8/2017	5/8/2017	7/18/2017	10/3/2017	6/5/2018	8/15/2018	9/26/2018	11/1/2018	11/14/2018	12/12/2018	5/23/2019
<b>Field Parameters</b>																		
Elevation	ft NGVD	--	--	369.59	368.99	368.14	367.39	367.54	367.81	368.48	367.6	369.94	370.04	368.35	368.89	368.72	368.4	372.52
pH	S.U.	--	7.9	7.5	7.4	8.1	7.9	7.9	7.6	7.7	7.3	7.52	7.7	7.9	7.31	7.91	7.46	7.42
Specific Conductance	µmhos/cm	--	--	401	430	741	360	300	441	292	347	330	483	321	430	221	464	473
Turbidity	NTU	--	--	1	0.5	1	2	1	1	1	1	0.47	0	8	0.51	0.4	0.53	1.4
Dissolved Oxygen	mg/L	--	--	7.1	5.7	1	6	5	5	7	7	5.82	8.1	5.1	7.53	5.5	4.42	6.4
Temperature	°C	--	--	16.8	19	15	14.8	14.7	15.5	15.2	16.4	16.28	16	15.5	15.04	14.4	14.71	16.6
ORP	mV	--	--	53	71	258	146	36	49	74	0.3	-9.3	155	133	115.3	126	196	70
<b>Laboratory Parameters</b>																		
Antimony	µg/L	6	--	0.03	0.03	0.03	0.03	0.03	0.03	0.02	--	--	0.03	0.03	0.02	0.03	0.03	0.03
Arsenic	µg/L	10	--	0.26	0.26	0.26	0.28	0.26	0.28	0.27	--	--	0.25	0.25	0.23	0.23	0.24	0.22
Barium	µg/L	2000	--	13.6	13.6	14.1	14.8	15.8	15.4	14.3	--	--	14.8	13.5	12.1	11.8	13.4	15.9
Beryllium	µg/L	4	--	0.005	<0.005	<0.005	<0.005	<0.005	<0.004	<0.004	--	--	<0.004	<0.02	<0.02	<0.02	<0.02	<0.02
Cadmium	µg/L	5	--	0.25	0.02	0.02	0.008	0.05	0.009	0.04	--	--	0.06	0.04	0.01	<0.01	<0.01	0.03
Chromium	µg/L	100	--	0.4	0.3	0.2	0.599	1.37	0.583	0.291	--	--	0.42	0.265	0.221	0.218	0.212	0.285
Cobalt	µg/L	6	--	0.052	0.019	0.027	0.045	0.049	0.061	0.026	--	--	0.039	<0.02	<0.02	<0.02	<0.02	<0.02
Copper	µg/L	--	--	--	--	--	--	--	--	0.37	0.31	0.46	0.42	0.29	0.17	0.18	0.26	0.51
Lead	µg/L	15	--	0.074	0.034	0.05	0.032	0.113	0.083	0.056	--	--	0.247	0.03	<0.02	0.02	<0.02	0.04
Mercury	µg/L	2	--	<0.002	<0.002	<0.002	<0.002	<0.002	<0.002	<0.002	--	--	--	--	--	--	--	<0.002
Molybdenum	µg/L	100	--	3.28	3.34	2.8	2.93	3.29	2.73	4.36	--	--	2.22	2.37	2.38	2.18	2.2	2
Selenium	µg/L	50	--	0.3	0.2	0.3	0.4	0.7	0.8	0.4	--	--	0.4	0.2	0.2	0.2	0.4	0.6
Thallium	µg/L	2	--	0.01	<0.01	<0.01	0.01	<0.01	<0.01	<0.01	--	--	0.01	<0.1	<0.1	<0.1	<0.1	<0.1
Zinc	µg/L	--	--	--	--	--	--	--	--	1	0.5	2.5	1	0.7	<0.7	1	2	<0.7
Silica (Dissolved)	mg/L	--	--	--	--	--	--	--	14.4	14.6	16.9	15.4	15.2	16.8	15.3	15.2	15.9	15.8
Aluminum	µg/L	--	--	--	--	--	--	--	8.57	17.8	10.4	13.8	3	2	5.28	3	2	2
Boron	mg/L	--	0.012	0.014	0.012	0.028	0.006	0.032	0.051	0.078	0.094	0.09	0.101	0.08	0.04	0.04	0.102	0.02
Calcium	mg/L	--	46.1	46.3	44.4	50.8	47.8	53.2	50.3	47	44.8	45.2	52.8	44.1	42.3	38.8	46.8	52.5
Lithium	mg/L	0.04	--	0.015	0.004	0.006	0.014	0.009	0.011	<0.0002	--	--	0.005	0.02	<0.009	0.01	<0.009	0.02
Magnesium	mg/L	--	--	--	--	--	--	23.3	23.5	20.9	19.8	19.3	24	18.8	19.3	17.5	20.8	22.9
Manganese	mg/L	--	--	--	--	--	--	--	--	0.0007	--	0.0024	0.0021	<0.0002	0.0007	0.0002	0.0003	0.0003
Potassium	mg/L	--	--	--	--	--	--	0.7	0.75	0.82	0.78	0.57	0.91	0.71	0.5	0.92	0.86	0.62
Sodium	mg/L	--	--	--	--	--	--	38.9	34.9	26.3	23.2	15.6	25.6	26.1	22	20.2	23.3	25.5
Strontium	mg/L	--	--	--	--	--	--	0.0661	0.067	0.0574	0.0548	0.0555	0.065	0.051	0.0519	0.0524	0.0595	0.691
Alkalinity	mg/L	--	--	260	--	--	--	260	272	241	249	237	267	241	230	242	247	264
Bromide	mg/L	--	--	--	--	--	--	<0.02	0.072	<0.05	0.04	0.03	0.04	<0.04	<0.04	<0.04	<0.04	<0.04
Chloride	mg/L	--	8.44	8.35	6.04	7.04	7.03	3.32	8.68	4.88	3.28	2.38	11.9	6.83	3.52	3.91	6.48	9.64
Fluoride	mg/L	4	0.73	0.79	0.73	0.69	0.65	0.25	0.69	0.57	0.71	0.89	0.81	0.84	0.86	0.88	0.88	0.95
TDS	mg/L	--	294	290	266	279	287	296	305	274	261	225	277	261	225	196	240	315
Sulfate	mg/L	--	18.8	18.3	10.9	14.3	14	6.9	17.5	9.6	7.5	3.8	15.6	9.8	4.9	5.2	10	16.8
Sulfide	mg/L	--	--	--	--	--	--	--	--	<0.4	--	<0.4	<0.4	<0.1	<0.1	<0.07	<0.07	<0.1
Radium-228	pCi/L	--	--	0.101	0.798	-0.249	0.501	0.297	-0.337	0.954	--	--	0.328	0.367	0.354	0.387	-0.368	0.343
Radium-226	pCi/L	--	--	0	0.0671	0.202	0.0815	-0.00471	0.12	-0.0229	--	--	0.0553	0.089	0.0398	0.0239	0.0533	0.0431
Radium-226/228	pCi/L	5	--	0.101	0.8651	-0.047	0.5825	0.29229	-0.217	0.954	--	--	0.3833	0.456	0.3938	0.4109	0.0533	0.3861
Copper (Dissolved)	µg/L	--	--	--	--	--	--	--	1.85	--	--	0.4	2.17	1.86	0.14	0.53	0.17	1.22
Zinc (Dissolved)	µg/L	--	--	--	--	--	--	--	2.2	--	--	0.9	3.1	3	0.7	<0.7	2	1
Aluminum (Dissolved)	µg/L	--	--	--	--	--	--	--	4.34	--	--	1	2.51	109	1	2	8.1	1
Iron (Dissolved)	mg/L	--	--	--	--	--	--	<0.0004	<0.0004	<0.0004	0.023	<0.002	0.003	0.163	<0.003	0.005	0.01	<0.003
Manganese (Dissolved)	mg/L	--	--	--	--	--	--	<0.0001	<0.0001	0.0002	0.0007	0.0015	<0.0002	0.0121	0.0003	<0.0002	0.0007	0.0002

**Table A-1**  
**Summary of Analytical Data**  
AEP Rockport Generating Station - CCR Landfill  
Rockport, Indiana

**MW-6S**

Parameter	Units	GWPS (MCL or RSL)	Appendix III UPL	11/14/2019	5/19/2020	11/12/2020	5/25/2021	5/13/2022	11/3/2022	5/25/2023
<b>Field Parameters</b>										
Elevation	ft NGVD	--	--	370.42	370.70	369.42	368.82	369.24	368.64	368.57
pH	S.U.	--	7.9	7.29	7.67	7.1	8	7.29	7.8	7.73
Specific Conductance	µmhos/cm	--	--	452	373	366	354	506	411	302
Turbidity	NTU	--	--	0.21	5.46	1.72	2.9	3.16	11.6	0
Dissolved Oxygen	mg/L	--	--	5.85	7.17	8.47	3.5	8.19	7.3	4.71
Temperature	°C	--	--	14.4	15.47	17.96	16.8	16.31	16.94	16.71
ORP	mV	--	--	291.1	150	84	219	228	79	173
<b>Laboratory Parameters</b>										
Antimony	µg/L	6	--	0.03	--	--	--	--	--	--
Arsenic	µg/L	10	--	0.23	--	--	--	--	--	--
Barium	µg/L	2000	--	15	--	--	--	--	--	--
Beryllium	µg/L	4	--	<0.02	--	--	--	--	--	--
Cadmium	µg/L	5	--	<0.01	--	--	--	--	--	--
Chromium	µg/L	100	--	0.284	--	--	--	--	--	--
Cobalt	µg/L	6	--	<0.02	--	--	--	--	--	--
Copper	µg/L	--	--	<0.2	--	--	--	--	--	--
Lead	µg/L	15	--	<0.05	--	--	--	--	--	--
Mercury	µg/L	2	--	<0.002	--	--	--	--	--	--
Molybdenum	µg/L	100	--	2	--	--	--	--	--	--
Selenium	µg/L	50	--	0.4	--	--	--	--	--	--
Thallium	µg/L	2	--	<0.1	--	--	--	--	--	--
Zinc	µg/L	--	--	<0.7	--	--	--	--	--	--
Silica (Dissolved)	mg/L	--	--	15	--	--	--	--	--	--
Aluminum	µg/L	--	--	<5	--	--	--	--	--	--
Boron	mg/L	--	0.012	0.01	<0.02	<0.02	0.017	<0.05	0.016	0.015
Calcium	mg/L	--	46.1	47.8	43.1	43.0	43.4	46.3	47.8	40.8
Lithium	mg/L	0.04	--	0.00645	--	--	--	--	--	--
Magnesium	mg/L	--	--	20	--	--	--	--	--	--
Manganese	mg/L	--	--	<0.0005	--	--	--	--	--	--
Potassium	mg/L	--	--	0.4	--	--	--	--	--	--
Sodium	mg/L	--	--	29.6	--	--	--	--	--	--
Strontium	mg/L	--	--	0.0627	--	--	--	--	--	--
Alkalinity	mg/L	--	--	262	--	--	--	--	--	--
Bromide	mg/L	--	--	<0.04	--	--	--	--	--	--
Chloride	mg/L	--	8.44	5.36	1.49	2.07	1.29	2.54	2.88	1.96
Fluoride	mg/L	4	0.73	0.9	1.02	1.11	1.21	1.09	1.11	1.09
TDS	mg/L	--	294	277	214	225	210	270	280	290
Sulfate	mg/L	--	18.8	12	1.6	4.4	0.83	6.24	6.01	6
Sulfide	mg/L	--	--	<0.2	--	--	--	--	--	--
Radium-228	pCi/L	--	--	-0.011	--	--	--	--	--	--
Radium-226	pCi/L	--	--	0.0416	--	--	--	--	--	--
Radium-226/228	pCi/L	5	--	0.0416	--	--	--	--	--	--
Copper (Dissolved)	µg/L	--	--	0.4	--	--	--	--	--	--
Zinc (Dissolved)	µg/L	--	--	0.9	--	--	--	--	--	--
Aluminum (Dissolved)	µg/L	--	--	<5	--	--	--	--	--	--
Iron (Dissolved)	mg/L	--	--	<0.02	--	--	--	--	--	--
Manganese (Dissolved)	mg/L	--	--	<0.0005	--	--	--	--	--	--



**Table A-1**  
**Summary of Analytical Data**  
AEP Rockport Generating Station - CCR Landfill  
Rockport, Indiana

**MW-61**

Parameter	Units	GWPS (MCL or RSL)	Appendix III UPL	9/25/2018	10/31/2018	11/15/2018	12/12/2018	5/23/2019	11/14/2019	5/20/2020	11/11/2020	5/25/2021	5/13/2022
<b>Field Parameters</b>													
Elevation	ft NGVD	--	--	369.18	368.75	368.62	368.48	372.32	370.28	370.42	369.32	368.71	369.23
pH	S.U.	--	7.6	7.8	7.25	7.35	7.44	7.66	7.32	7.49	7.58	8.03	7.55
Specific Conductance	µmhos/cm	--	--	332	467	344	458	453	374	431	310	385	372
Turbidity	NTU	--	--	6.5	0.76	0.74	0.25	0.36	0.46	0.4	2.3	9.9	2.32
Dissolved Oxygen	mg/L	--	--	1.7	0.27	2.78	0.79	1.02	2.15	2.34	10	0	9.12
Temperature	°C	--	--	16.4	15.9	14.2	14.71	16.5	14.4	14.57	15.1	17.2	19.69
ORP	mV	--	--	149	24.9	140.5	163	168.8	301.7	188	111	102	236
<b>Laboratory Parameters</b>													
Antimony	µg/L	6	--	0.25	0.25	0.25	0.23	0.23	0.2	--	--	--	--
Arsenic	µg/L	10	--	0.2	0.2	0.19	0.19	0.19	0.19	--	--	--	--
Barium	µg/L	2000	--	31.9	32.2	31.9	30.5	35.8	28.5	--	--	--	--
Beryllium	µg/L	4	--	<0.02	<0.02	<0.02	<0.02	<0.02	<0.02	--	--	--	--
Cadmium	µg/L	5	--	0.11	0.01	0.01	0.01	0.01	0.02	--	--	--	--
Chromium	µg/L	100	--	0.05	0.1	<0.04	0.05	0.07	0.222	--	--	--	--
Cobalt	µg/L	6	--	0.313	0.452	0.42	0.362	0.436	0.525	--	--	--	--
Copper	µg/L	--	--	2.36	0.78	0.92	1.21	0.6	0.7	--	--	--	--
Lead	µg/L	15	--	0.05	0.118	<0.02	<0.02	<0.02	<0.05	--	--	--	--
Mercury	µg/L	2	--	--	--	--	--	<0.002	<0.002	--	--	--	--
Molybdenum	µg/L	100	--	5.31	4.7	4.46	4.17	4.4	4.43	--	--	--	--
Selenium	µg/L	50	--	0.6	0.7	0.8	0.6	0.6	0.4	--	--	--	--
Thallium	µg/L	2	--	<0.1	<0.1	<0.1	<0.1	0.1	<0.1	--	--	--	--
Zinc	µg/L	--	--	3	<0.7	0.7	2	1	1	--	--	--	--
Silica (Dissolved)	mg/L	--	--	19.9	18.1	18.8	18.6	18.1	16.6	--	--	--	--
Aluminum	µg/L	--	--	6.57	5.88	5.54	3	4	<5	--	--	--	--
Boron	mg/L	--	0.06	0.06	0.04	0.03	0.06	<0.02	0.01	<0.02	<0.02	0.016	<0.05
Calcium	mg/L	--	42.2	43.1	42.4	43.1	47.2	47.4	44.7	50.8	46.3	43.5	42.7
Lithium	mg/L	0.04	--	0.01	<0.009	0.034	<0.009	0.01	0.0054	--	--	--	--
Magnesium	mg/L	--	--	13.9	15.1	14.6	16.1	15.7	14	--	--	--	--
Manganese	mg/L	--	--	0.185	0.24	0.247	0.249	0.272	0.276	--	--	--	--
Potassium	mg/L	--	--	0.93	0.76	0.78	0.88	1.13	0.8	--	--	--	--
Sodium	mg/L	--	--	35.7	35.9	32.9	32.7	29.9	26.6	--	--	--	--
Strontium	mg/L	--	--	0.0482	0.0528	0.0549	0.061	0.0622	0.0582	--	--	--	--
Alkalinity	mg/L	--	--	267	259	246	257	278	227	--	--	--	--
Bromide	mg/L	--	--	<0.04	<0.04	<0.04	<0.04	<0.04	<0.04	--	--	--	--
Chloride	mg/L	--	5.18	2.91	3.47	3.94	3.84	2.7	2.26	3.09	2.52	1.77	7.75
Fluoride	mg/L	4	0.89	0.88	0.86	0.86	0.86	0.85	0.89	0.94	1.04	1.05	1.00
TDS	mg/L	--	281	274	285	248	245	268	224	229	211	220	230
Sulfate	mg/L	--	9.9	5.4	4.9	6.3	7.3	4.1	4.1	7.1	5.6	3.38	15.5
Sulfide	mg/L	--	--	<0.1	<0.1	<0.07	<0.07	<0.1	<0.2	--	--	--	--
Radium-228	pCi/L	--	--	0.218	0.216	0.675	0.488	0.496	0.296	--	--	--	--
Radium-226	pCi/L	--	--	0.35	0.323	0.638	0.489	0.557	0.215	--	--	--	--
Radium-226/228	pCi/L	5	--	0.568	0.539	1.313	0.977	1.053	0.511	--	--	--	--
Copper (Dissolved)	µg/L	--	--	2.79	1.09	0.86	0.74	2.58	0.5	--	--	--	--
Zinc (Dissolved)	µg/L	--	--	4	1	<0.7	<0.7	3	0.9	--	--	--	--
Aluminum (Dissolved)	µg/L	--	--	30.9	1	8.05	4	4	<5	--	--	--	--
Iron (Dissolved)	mg/L	--	--	0.064	<0.003	0.003	0.004	0.003	<0.02	--	--	--	--
Manganese (Dissolved)	mg/L	--	--	0.254	0.232	0.246	0.231	0.256	0.238	--	--	--	--

**Table A-1**  
**Summary of Analytical Data**  
AEP Rockport Generating Station - CCR Landfill  
Rockport, Indiana

**MW-6D**

Parameter	Units	GWPS (MCL or RSL)	Appendix III UPL	9/25/2018	10/31/2018	11/14/2018	12/12/2018	5/23/2019	11/14/2019	5/18/2020	11/11/2020	5/25/2021	5/13/2022
<b>Field Parameters</b>													
Elevation	ft NGVD	--	--	369.15	368.72	369.6	368.44	372.31	370.23	370.6	369.29	368.74	369.21
pH	S.U.	--	7.5	7.7	7.21	7.54	7.4	7.55	7.73	7.34	7.49	7.95	7.38
Specific Conductance	µmhos/cm	--	--	369	521	365	513	681	730	539	416	536	556
Turbidity	NTU	--	--	9	0	8.4	0.25	1.2	1.2	0.44	1.5	1.9	1.66
Dissolved Oxygen	mg/L	--	--	0.4	0.34	0.42	0.15	0.9	2.19	9.55	6.4	0	3.2
Temperature	°C	--	--	16.2	16	13.5	15.07	18.6	14.1	14.64	15.2	19.4	17.58
ORP	mV	--	--	155	54.3	131	110	145	126.6	127	109	108	211
<b>Laboratory Parameters</b>													
Antimony	µg/L	6	--	0.02	0.03	0.03	0.02	<0.02	0.05	--	--	--	--
Arsenic	µg/L	10	--	0.89	1.3	1.05	0.93	0.94	1.08	--	--	--	--
Barium	µg/L	2000	--	77.1	75.7	73.6	76.5	112	76	--	--	--	--
Beryllium	µg/L	4	--	<0.02	<0.02	<0.02	<0.02	<0.02	<0.02	--	--	--	--
Cadmium	µg/L	5	--	0.03	0.01	0.02	0.01	0.01	0.01	--	--	--	--
Chromium	µg/L	100	--	0.04	0.346	0.2	0.05	0.08	0.09	--	--	--	--
Cobalt	µg/L	6	--	0.392	0.806	0.598	0.404	0.578	0.429	--	--	--	--
Copper	µg/L	--	--	0.45	1.18	1.6	1.64	0.17	0.5	--	--	--	--
Lead	µg/L	15	--	<0.02	0.205	0.167	<0.02	<0.02	<0.05	--	--	--	--
Mercury	µg/L	2	--	--	--	--	--	0.002	<0.002	--	--	--	--
Molybdenum	µg/L	100	--	3.23	2.79	2.83	3.02	2.81	3.13	--	--	--	--
Selenium	µg/L	50	--	7.3	8.5	8.2	4.3	0.09	9.3	--	--	--	--
Thallium	µg/L	2	--	<0.1	<0.1	<0.1	<0.1	<0.1	<0.1	--	--	--	--
Zinc	µg/L	--	--	<0.7	2	73.1	2	<0.7	<0.7	--	--	--	--
Silica (Dissolved)	mg/L	--	--	19.5	17.5	17.6	18	18.2	16.5	--	--	--	--
Aluminum	µg/L	--	--	2	142	70.3	3	1	6	--	--	--	--
Boron	mg/L	--	0.094	0.05	0.03	0.05	0.115	0.03	0.02	<0.02	<0.02	0.019	<0.05
Calcium	mg/L	--	61.9	61.7	57.2	53.1	60.1	78.9	62	62.4	61.7	59.5	62.4
Lithium	mg/L	0.04	--	0.02	0.009	0.01	<0.009	0.01	0.00722	--	--	--	--
Magnesium	mg/L	--	--	16.8	16.9	15.2	17.1	22.1	17.4	--	--	--	--
Manganese	mg/L	--	--	0.147	0.145	0.156	0.144	0.278	0.12	--	--	--	--
Potassium	mg/L	--	--	1.2	1.04	1.43	1.47	1.29	1.05	--	--	--	--
Sodium	mg/L	--	--	29	27.8	26.5	29	35.5	30	--	--	--	--
Strontium	mg/L	--	--	0.0919	0.093	0.0927	0.102	0.14	0.0949	--	--	--	--
Alkalinity	mg/L	--	--	260	260	266	271	305	265	--	--	--	--
Bromide	mg/L	--	--	<0.04	<0.04	<0.04	<0.04	0.07	<0.04	--	--	--	--
Chloride	mg/L	--	12.3	10.9	10.2	10	10.8	25.1	12.2	15.6	9.36	6.44	32.6
Fluoride	mg/L	4	0.39	0.41	0.41	0.42	0.42	0.36	0.41	0.43	0.46	0.47	0.42
TDS	mg/L	--	331	310	295	276	296	408	310	311	286	300	310
Sulfate	mg/L	--	27.3	24.1	23	22.2	23.6	39.5	25.4	29.8	20.1	15.6	22.2
Sulfide	mg/L	--	--	<0.1	<0.1	<0.07	<0.07	<0.1	<0.2	--	--	--	--
Radium-228	pCi/L	--	--	0.29	0.21	0.275	-0.0272	0.586	0.179	--	--	--	--
Radium-226	pCi/L	--	--	0.295	0.122	0.102	0.423	0.543	0.108	--	--	--	--
Radium-226/228	pCi/L	5	--	0.585	0.332	0.377	0.423	0.423	0.423	--	--	--	--
Copper (Dissolved)	µg/L	--	--	1.27	0.44	0.7	0.5	0.53	0.4	--	--	--	--
Zinc (Dissolved)	µg/L	--	--	2	0.9	2	2	1	2	--	--	--	--
Aluminum (Dissolved)	µg/L	--	--	31.6	3	2	45.3	15.6	10	--	--	--	--
Iron (Dissolved)	mg/L	--	--	0.082	<0.003	0.004	0.117	0.007	<0.02	--	--	--	--
Manganese (Dissolved)	mg/L	--	--	0.127	0.137	0.135	0.142	0.263	0.123	--	--	--	--

**Table A-1**  
**Summary of Analytical Data**  
AEP Rockport Generating Station - CCR Landfill  
Rockport, Indiana

**MW-7S**

Parameter	Units	GWPS (MCL or RSL)	Appendix III UPL	9/26/2018	10/30/2018	11/14/2018	12/12/2018	5/22/2019	11/12/2020	5/25/2021	5/12/2022
<b>Field Parameters</b>											
Elevation	ft NGVD	--	--	369.5	368.76	368.68	368.47	371.91	369.63	368.59	369.7
pH	S.U.	--	7.4	7.4	7.33	7.31	7.3	8.39	6.72	7.72	7.19
Specific Conductance	µmhos/cm	--	--	417	611	455	629	527	678	725	629
Turbidity	NTU	--	--	106	104	42.6	44	4.77	9.78	7.7	8.52
Dissolved Oxygen	mg/L	--	--	0.4	0.32	0.7	0.23	0.65	0.4	0	0.14
Temperature	°C	--	--	15.4	15.01	13.9	14.43	14.69	14.47	15.2	14.94
ORP	mV	--	--	106	85.4	48.2	92	0.1	135	227	180
<b>Laboratory Parameters</b>											
Antimony	µg/L	6	--	0.14	0.15	0.06	0.09	0.02	--	--	--
Arsenic	µg/L	10	--	1.48	2.01	0.7	1.06	0.11	--	--	--
Barium	µg/L	2000	--	18.7	24.3	12.9	15.4	8.42	--	--	--
Beryllium	µg/L	4	--	0.101	0.127	0.05	0.07	<0.02	--	--	--
Cadmium	µg/L	5	--	0.05	0.06	0.02	0.05	0.02	--	--	--
Chromium	µg/L	100	--	2.08	2.45	0.831	1.48	0.1	--	--	--
Cobalt	µg/L	6	--	6.48	9.82	3.47	4.98	0.255	--	--	--
Copper	µg/L	--	--	4.4	5.36	1.91	2.76	0.51	--	--	--
Lead	µg/L	15	--	4.69	6.69	2.38	3.56	0.205	--	--	--
Mercury	µg/L	2	--	--	--	--	--	<0.002	--	--	--
Molybdenum	µg/L	100	--	<0.4	<0.4	<0.4	<0.4	<0.4	--	--	--
Selenium	µg/L	50	--	0.6	0.8	0.3	0.4	0.2	--	--	--
Thallium	µg/L	2	--	<0.1	<0.1	<0.1	<0.1	<0.1	--	--	--
Zinc	µg/L	--	--	7.9	9.5	14	5	39.1	--	--	--
Silica (Dissolved)	mg/L	--	--	20.8	18.7	18.6	19.3	18.4	--	--	--
Aluminum	µg/L	--	--	1520	1850	681	1170	39.3	--	--	--
Boron	mg/L	--	0.079	0.04	0.07	0.135	0.08	0.03	<0.02	0.015	<0.009
Calcium	mg/L	--	70.2	73.7	68.3	66.2	67.1	62.4	68.5	78.2	71.4
Lithium	mg/L	0.04	--	0.02	0.01	<0.009	<0.009	<0.009	--	--	--
Magnesium	mg/L	--	--	25.4	25.7	24.3	24.6	21.7	--	--	--
Manganese	mg/L	--	--	0.334	0.49	0.182	0.248	0.0145	--	--	--
Potassium	mg/L	--	--	1.33	1.39	1.81	1.3	0.87	--	--	--
Sodium	mg/L	--	--	17.9	19.1	18.9	18.7	17	--	--	--
Strontium	mg/L	--	--	0.083	0.0857	0.0883	0.0874	0.0803	--	--	--
Alkalinity	mg/L	--	--	256	261	255	261	242	--	--	--
Bromide	mg/L	--	--	0.09	0.09	0.09	0.09	0.1	--	--	--
Chloride	mg/L	--	32.8	32.2	33.5	33.2	33.6	35.4	27.7	19.5	32.3
Fluoride	mg/L	4	0.52	0.54	0.53	0.54	0.55	0.55	0.60	0.59	0.57
TDS	mg/L	--	358	370	358	354	353	353	346	380	350
Sulfate	mg/L	--	32	32.2	33.1	33.1	33.7	34.1	36.1	34.8	39.3
Sulfide	mg/L	--	--	<0.1	<0.1	<0.07	<0.07	<0.1	--	--	--
Radium-228	pCi/L	--	--	0.48	0.601	0.254	0.191	0.27	--	--	--
Radium-226	pCi/L	--	--	0.271	0.245	0.211	0.507	0.0334	--	--	--
Radium-226/228	pCi/L	5	--	0.751	0.846	0.465	0.698	0.3034	--	--	--
Copper (Dissolved)	µg/L	--	--	1.01	0.07	1.62	0.2	0.17	--	--	--
Zinc (Dissolved)	µg/L	--	--	2	<0.7	3	<0.7	<0.7	--	--	--
Aluminum (Dissolved)	µg/L	--	--	311	3	2	3	2	--	--	--
Iron (Dissolved)	mg/L	--	--	0.618	0.004	0.005	0.007	<0.003	--	--	--
Manganese (Dissolved)	mg/L	--	--	0.0797	0.0021	0.0012	0.0026	0.0009	--	--	--

**Table A-1**  
**Summary of Analytical Data**  
AEP Rockport Generating Station - CCR Landfill  
Rockport, Indiana

**MW-71**

Parameter	Units	GWPS (MCL or RSL)	Appendix III UPL	9/26/2018	10/30/2018	11/15/2018	12/12/2018	5/22/2019	11/12/2020	5/26/2021	5/13/2022
<b>Field Parameters</b>											
Elevation	ft NGVD	--	--	369.01	368.51	368.5	368.27	371.73	369.44	368.59	369.29
pH	S.U.	--	7.4	7.5	7.3	7.03	7.27	8.4	6.72	7.71	7.18
Specific Conductance	µmhos/cm	--	--	419	613	460	645	573	712	744	715
Turbidity	NTU	--	--	19	14.4	7.05	19.9	1.6	1.43	6.3	28
Dissolved Oxygen	mg/L	--	--	0.3	0.36	0.95	0.21	0.7	0.29	0	0.55
Temperature	°C	--	--	15.5	15.17	13.78	14.46	15.1	15.02	14.9	15.1
ORP	mV	--	--	57	-19.2	68.4	44	-71.2	-57	-7	160.4
<b>Laboratory Parameters</b>											
Antimony	µg/L	6	--	0.02	0.03	<0.02	<0.02	0.02	--	--	--
Arsenic	µg/L	10	--	0.28	0.43	0.24	0.26	0.23	--	--	--
Barium	µg/L	2000	--	175	230	162	147	116	--	--	--
Beryllium	µg/L	4	--	<0.02	<0.02	<0.02	<0.02	<0.02	--	--	--
Cadmium	µg/L	5	--	0.05	0.06	0.03	0.03	0.35	--	--	--
Chromium	µg/L	100	--	0.2	0.315	0.09	0.07	0.09	--	--	--
Cobalt	µg/L	6	--	3.07	8.34	1.11	1.67	1.1	--	--	--
Copper	µg/L	--	--	0.55	1.45	0.59	0.76	0.4	--	--	--
Lead	µg/L	15	--	0.45	0.6	0.05	0.145	0.228	--	--	--
Mercury	µg/L	2	--	--	--	--	--	<0.002	--	--	--
Molybdenum	µg/L	100	--	4.2	4.31	<0.4	3.45	3.63	--	--	--
Selenium	µg/L	50	--	0.05	0.09	0.05	0.05	0.04	--	--	--
Thallium	µg/L	2	--	<0.1	0.1	<0.1	<0.1	<0.1	--	--	--
Zinc	µg/L	--	--	2	15.1	1	2	3	--	--	--
Silica (Dissolved)	mg/L	--	--	20.5	18.1	18.5	18.8	18.4	--	--	--
Aluminum	µg/L	--	--	74.1	304	69.9	39.5	27.7	--	--	--
Boron	mg/L	--	0.07	0.04	0.06	0.09	0.08	0.03	<0.02	0.017	<0.05
Calcium	mg/L	--	75.3	75.4	68.8	68.8	73.7	73.7	71.4	75	79.7
Lithium	mg/L	0.04	--	0.01	<0.009	<0.009	<0.009	<0.009	--	--	--
Magnesium	mg/L	--	--	21.9	21.7	21.4	22.8	21.5	--	--	--
Manganese	mg/L	--	--	2.76	4	1.08	2.89	0.821	--	--	--
Potassium	mg/L	--	--	1.22	0.97	1.57	1.19	1.08	--	--	--
Sodium	mg/L	--	--	19.8	20.1	21.5	21.3	18.1	--	--	--
Strontium	mg/L	--	--	0.0928	0.0932	0.1	0.103	0.11	--	--	--
Alkalinity	mg/L	--	--	236	237	233	229	232	--	--	--
Bromide	mg/L	--	--	0.1	0.1	0.1	0.1	0.1	--	0.16	--
Chloride	mg/L	--	45	45.8	48.2	47.6	48.8	49	53.3	56.6	65.2
Fluoride	mg/L	4	0.33	0.34	0.34	0.35	0.35	0.33	0.36	0.34	0.32
TDS	mg/L	--	312	348	338	354	347	376	357	380	410
Sulfate	mg/L	--	38.4	38.9	38.9	39	39.1	43.1	42.6	42	44
Sulfide	mg/L	--	--	<0.1	<0.1	<0.07	<0.07	<0.1	--	--	--
Radium-228	pCi/L	--	--	-0.0705	0.369	0.123	0.089	0.643	--	--	--
Radium-226	pCi/L	--	--	4.16	0.513	0.605	0.934	0.155	--	--	--
Radium-226/228	pCi/L	5	--	4.16	0.882	0.728	1.023	0.798	--	--	--
Copper (Dissolved)	µg/L	--	--	0.93	0.24	1.56	0.72	0.15	--	--	--
Zinc (Dissolved)	µg/L	--	--	2	0.9	3	2	2	--	--	--
Aluminum (Dissolved)	µg/L	--	--	1	10.6	2	137	2	--	--	--
Iron (Dissolved)	mg/L	--	--	<0.003	0.01	0.006	0.128	<0.003	--	--	--
Manganese (Dissolved)	mg/L	--	--	0.172	0.51	0.243	3.9	0.121	--	--	--

**Table A-1**  
**Summary of Analytical Data**  
AEP Rockport Generating Station - CCR Landfill  
Rockport, Indiana

**MW-7D**

Parameter	Units	GWPS (MCL or RSL)	Appendix III UPL	9/26/2018	10/31/2018	11/15/2018	12/12/2018	5/22/2019	11/12/2020	5/26/2021	5/12/2022
<b>Field Parameters</b>											
Elevation	ft NGVD	--	--	369.08	368.65	368.57	368.35	371.82	369.50	368.68	369.09
pH	S.U.	--	7.2	7.5	6.91	7.26	7.18	7.91	6.64	7.47	7.06
Specific Conductance	µmhos/cm	--	--	419	617	444	622	549	1760	1870	1810
Turbidity	NTU	--	--	10.8	1.02	5.96	0	0.01	0.07	0.4	3.5
Dissolved Oxygen	mg/L	--	--	0.7	3.72	11.3	0.52	2	0	0	0.32
Temperature	°C	--	--	15.2	14.79	13.32	15.23	16.25	15.17	14.9	16.09
ORP	mV	--	--	57	26.4	26.4	-5	-40.4	-11	86	23
<b>Laboratory Parameters</b>											
Antimony	µg/L	6	--	0.04	0.03	0.04	0.06	0.02	--	--	--
Arsenic	µg/L	10	--	0.91	0.8	0.87	0.85	0.72	--	--	--
Barium	µg/L	2000	--	286	283	268	320	284	--	--	--
Beryllium	µg/L	4	--	<0.02	<0.02	<0.02	<0.02	<0.02	--	--	--
Cadmium	µg/L	5	--	0.02	0.02	0.04	<0.01	<0.01	--	--	--
Chromium	µg/L	100	--	0.2	0.334	0.1	0.1	0.07	--	--	--
Cobalt	µg/L	6	--	2.52	2.46	2.24	2.24	1.88	--	--	--
Copper	µg/L	--	--	0.34	0.44	0.57	1.59	0.08	--	--	--
Lead	µg/L	15	--	0.1	0.164	0.101	0.144	<0.02	--	--	--
Mercury	µg/L	2	--	--	--	--	--	<0.002	--	--	--
Molybdenum	µg/L	100	--	4.09	9.76	7.38	5.43	3.49	--	--	--
Selenium	µg/L	50	--	0.05	0.05	0.03	<0.03	<0.03	--	--	--
Thallium	µg/L	2	--	<0.1	<0.1	<0.1	<0.1	<0.1	--	--	--
Zinc	µg/L	--	--	1	2	4	3	5.1	--	--	--
Silica (Dissolved)	mg/L	--	--	216	19.2	19.9	19.8	19.2	--	--	--
Aluminum	µg/L	--	--	31.4	56.7	16.5	<1	1	--	--	--
Boron	mg/L	--	0.06	0.04	0.05	0.07	0.04	0.02	<0.02	0.019	<0.009
Calcium	mg/L	--	80.1	79.2	75	62.8	77.4	76.7	153	168	177
Lithium	mg/L	0.04	--	<0.009	0.01	0.02	<0.009	<0.009	--	--	--
Magnesium	mg/L	--	--	25	25.8	21	25.7	24.3	--	--	--
Manganese	mg/L	--	--	1.89	1.66	1.34	1.51	1.49	--	--	--
Potassium	mg/L	--	--	1.22	1.07	1.39	1.25	0.94	--	--	--
Sodium	mg/L	--	--	14.2	15.4	12.9	15.3	13.9	--	--	--
Strontium	mg/L	--	--	0.137	0.141	0.125	0.146	0.138	--	--	--
Alkalinity	mg/L	--	--	273	293	296	300	296	--	--	--
Bromide	mg/L	--	--	0.09	0.08	0.08	0.08	0.009	--	1.16	--
Chloride	mg/L	--	17.3	17.5	17.2	16.9	17.2	19.1	360	420	436
Fluoride	mg/L	4	0.27	0.26	0.26	0.26	0.27	0.26	0.25	0.23	0.2
TDS	mg/L	--	359	358	3.46	340	344	371	899	990	970
Sulfate	mg/L	--	36.9	36.3	36	35.4	35.5	35.2	33.8	33	33.5
Sulfide	mg/L	--	--	<0.1	<0.1	<0.07	<0.07	<0.1	--	--	--
Radium-228	pCi/L	--	--	0.36	0.202	0.548	0.159	0.89	--	--	--
Radium-226	pCi/L	--	--	0.983	0.107	0.45	0.717	0.265	--	--	--
Radium-226/228	pCi/L	5	--	1.343	0.309	0.998	0.876	1.155	--	--	--
Copper (Dissolved)	µg/L	--	--	0.55	0.17	2.01	0.18	0.77	--	--	--
Zinc (Dissolved)	µg/L	--	--	2	2	4	1	3	--	--	--
Aluminum (Dissolved)	µg/L	--	--	6.36	6.44	2	3	2	--	--	--
Iron (Dissolved)	mg/L	--	--	0.103	0.081	0.08	0.093	0.072	--	--	--
Manganese (Dissolved)	mg/L	--	--	1.76	1.6	1.47	1.35	1.5	--	--	--

**Table A-1**  
**Summary of Analytical Data**  
**CCR Landfill**  
**Rockport Plant, Rockport, Indiana**

**MW-8S**

Parameter	Units	GWPS (MCL or RSL)	Appendix III UPL	7/19/2016	9/21/2016	11/17/2016	1/9/2017	3/7/2017	5/9/2017	7/18/2017	10/4/2017	12/12/2017	6/5/2018	11/13/2018	5/23/2019	11/21/2019	5/19/2020	11/10/2020
<b>Field Parameters</b>																		
Elevation	ft NGVD	--	--	369.78	369.44	369.25	368.53	368.39	368.39	368.81	367.5	366.59	369.59	368.9	371.48	371.51	370.01	370.96
pH	S.U.	--	7.3	7.2	7.1	7.9	7.6	7.6	7.4	7.4	7.75	7.7	7.59	7.58	7.38	7.43	6.29	6.8
Specific Conductance	µmhos/cm	--	--	516	540	811	450	260	444	410	395	460	400	354	440	495	567	633
Turbidity	NTU	--	--	1.1	2	2	3	4	8	1	2.46	6	3.48	2.6	0.69	53.7	0	5.16
Dissolved Oxygen	mg/L	--	--	3.2	3.6	1	2	4	2	3.2	3.12	0.8	2.1	3.8	6.54	6.51	4.63	3.21
Temperature	°C	--	--	20.7	21.6	16.2	14	14.2	15.6	15.8	16.57	14.1	15.05	14.4	16.17	12.82	14.81	17.04
ORP	mV	--	--	29	18	275	131	50	50	65	29.9	-17	-33.7	158	54.2	110.9	164	94
<b>Laboratory Parameters</b>																		
Antimony	µg/L	6	--	0.3	0.02	0.03	0.02	0.04	0.03	0.02	--	--	--	0.05	<0.02	0.04	--	--
Arsenic	µg/L	10	--	1.78	1.33	1.26	1.56	1.53	2.09	1.19	--	--	--	1.61	1.52	1.97	--	--
Barium	µg/L	2000	--	13.1	12.2	10.9	13.8	14.5	16.9	10.9	--	--	--	10.4	9.22	16.6	--	--
Beryllium	µg/L	4	--	0.232	<0.005	<0.005	0.006	0.009	0.01	<0.004	--	--	--	<0.02	<0.02	<0.02	--	--
Cadmium	µg/L	5	--	0.31	0.02	0.05	0.01	0.26	0.09	0.13	--	--	--	0.03	<0.01	0.03	--	--
Chromium	µg/L	100	--	0.6	0.4	0.156	1.04	0.881	0.423	0.277	--	--	--	0.578	0.235	0.378	--	--
Cobalt	µg/L	6	--	0.453	0.125	0.113	0.447	0.433	0.981	0.052	--	--	--	0.207	0.058	0.669	--	--
Copper	µg/L	--	--	--	--	--	--	--	0.18	0.12	--	--	0.25	1.7	0.13	0.5	--	--
Lead	µg/L	15	--	0.364	0.066	0.065	0.19	0.278	0.389	0.038	--	--	--	0.152	0.03	0.33	--	--
Mercury	µg/L	2	--	<0.002	<0.002	<0.002	<0.002	<0.002	<0.002	0.015	--	--	--	--	<0.002	<0.002	--	--
Molybdenum	µg/L	100	--	1.1	0.8	0.71	0.77	1.56	0.75	0.83	--	--	--	0.9	0.9	0.5	--	--
Selenium	µg/L	50	--	0.6	0.2	0.2	0.2	0.2	0.3	0.2	--	--	--	0.5	0.6	1	--	--
Thallium	µg/L	2	--	0.276	0.03	<0.01	0.01	0.17	<0.01	<0.01	--	--	--	<0.1	<0.1	<0.1	--	--
Zinc	µg/L	--	--	--	--	--	--	--	0.7	0.6	--	--	1	3	2	2	--	--
Silica (Dissolved)	mg/L	--	--	--	--	--	--	--	21.5	21.2	24.7	--	21.7	21.4	<0.06	20.9	--	--
Aluminum	µg/L	--	--	--	--	--	--	--	7.37	10.6	--	--	53	31	8.03	164	--	--
Boron	mg/L	--	0.01	0.012	0.011	0.032	<0.002	0.043	0.028	0.022	0.016	--	0.058	0.04	<0.02	0.01	<0.02	<0.02
Calcium	mg/L	--	42.7	41.5	42.7	42.9	45.8	44.8	42.9	44.4	39.8	--	42.3	35.6	35.9	39	42.2	43.5
Lithium	mg/L	0.04	--	0.025	0.001	0.002	0.002	0.006	0.006	0.001	--	--	--	<0.009	0.02	0.00311	--	--
Magnesium	mg/L	--	--	--	--	--	--	19.6	20	20	17.6	--	18.8	16	16.1	16.9	--	--
Manganese	mg/L	--	--	--	--	--	--	--	0.0021	--	--	--	0.0323	0.0154	0.0033	0.0413	--	--
Potassium	mg/L	--	--	--	--	--	--	0.91	0.89	0.77	0.65	--	0.82	0.88	0.76	1	--	--
Sodium	mg/L	--	--	--	--	--	--	41.2	40.5	42.1	43.2	--	40.1	34.6	37.4	39.7	--	--
Strontium	mg/L	--	--	--	--	--	--	0.0562	0.0564	0.0543	0.0494	--	0.0555	0.0464	0.0458	0.0478	--	--
Alkalinity	mg/L	--	--	--	--	--	--	162	181	167	171	--	181	159	150	173	--	--
Bromide	mg/L	--	--	--	--	--	--	0.03	0.062	0.04	0.06	--	<0.02	<0.04	<0.04	0.1	--	--
Chloride	mg/L	--	23.7	23.5	22.1	21.1	20.8	21.4	22.8	22.7	22.4	22.5	23.8	22.9	23.6	23.1	27.2	27.1
Fluoride	mg/L	4	0.56	0.56	0.54	0.55	0.47	0.52	0.52	0.47	0.52	0.56	0.59	0.57	0.58	0.49	0.5	0.56
TDS	mg/L	--	345	321	332	322	300	320	319	319	317	--	324	288	312	324	342	326
Sulfate	mg/L	--	26.5	26.4	23.4	21.7	22.1	21.7	21.8	22.3	23.1	24.9	21.2	19.5	20.4	20	23.8	23.3
Sulfide	mg/L	--	--	--	--	--	--	--	--	<0.4	--	--	<0.4	<0.1	<0.1	<0.2	--	--
Radium-228	pCi/L	--	--	0.455	1.16	0.343	0.394	0.26	-0.175	1.5	--	--	--	0.346	0.113	0.0252	--	--
Radium-226	pCi/L	--	--	0.122	0.131	0.147	0.282	0.0561	0.127	0.153	--	--	--	0.137	0.0183	0.296	--	--
Radium-226/228	pCi/L	5	--	0.577	1.291	0.49	0.676	0.3161	-0.048	1.653	--	--	--	0.483	0.1313	0.3212	--	--
Copper (Dissolved)	µg/L	--	--	--	--	--	--	--	0.96	--	--	--	0.44	0.29	0.48	<0.2	--	--
Zinc (Dissolved)	µg/L	--	--	--	--	--	--	--	2.5	--	--	--	0.7	2	2	0.7	--	--
Aluminum (Dissolved)	µg/L	--	--	--	--	--	--	--	2	--	--	--	1	1	7.36	10	--	--
Iron (Dissolved)	mg/L	--	--	--	--	--	--	<0.004	<0.0004	<0.0004	0.014	--	0.002	0.003	0.007	<0.02	--	--
Manganese (Dissolved)	mg/L	--	--	--	--	--	--	0.0002	0.0004	0.0002	0.0004	--	0.0012	0.0006	0.0007	<0.0005	--	--

**Table A-1**  
**Summary of Analytical Data**  
**CCR Landfill**  
**Rockport Plant, Rockport, Indiana**

**MW-8S**

Parameter	Units	GWPS (MCL or RSL)	Appendix III UPL	5/27/2021	11/12/2021	5/12/2022	11/2/2022	5/25/2023
<b>Field Parameters</b>								
Elevation	ft NGVD	--	--	369.67	369.46	370.26	370.21	369.59
pH	S.U.	--	7.3	7.75	6.94	7.39	7.13	7.94
Specific Conductance	µmhos/cm	--	--	513	559	572	572	369
Turbidity	NTU	--	--	3.62	0.08	9.67	0	0
Dissolved Oxygen	mg/L	--	--	0.86	3.78	4.57	3.14	0
Temperature	°C	--	--	17.54	13.25	17.2	17.69	15.69
ORP	mV	--	--	132	156	242.2	71	178
<b>Laboratory Parameters</b>								
Antimony	µg/L	6	--	--	--	--	--	--
Arsenic	µg/L	10	--	--	--	--	--	--
Barium	µg/L	2000	--	--	--	--	--	--
Beryllium	µg/L	4	--	--	--	--	--	--
Cadmium	µg/L	5	--	--	--	--	--	--
Chromium	µg/L	100	--	--	--	--	--	--
Cobalt	µg/L	6	--	--	--	--	--	--
Copper	µg/L	--	--	--	--	--	--	--
Lead	µg/L	15	--	--	--	--	--	--
Mercury	µg/L	2	--	--	--	--	--	--
Molybdenum	µg/L	100	--	--	--	--	--	--
Selenium	µg/L	50	--	--	--	--	--	--
Thallium	µg/L	2	--	--	--	--	--	--
Zinc	µg/L	--	--	--	--	--	--	--
Silica (Dissolved)	mg/L	--	--	--	--	--	--	--
Aluminum	µg/L	--	--	--	--	--	--	--
Boron	mg/L	--	0.01	0.014	0.015	<0.009	0.015	0.012
Calcium	mg/L	--	42.7	39.7	40	38.9	41.2	36
Lithium	mg/L	0.04	--	--	--	--	--	--
Magnesium	mg/L	--	--	--	--	--	--	--
Manganese	mg/L	--	--	--	--	--	--	--
Potassium	mg/L	--	--	--	--	--	--	--
Sodium	mg/L	--	--	--	--	--	--	--
Strontium	mg/L	--	--	--	--	--	--	--
Alkalinity	mg/L	--	--	--	--	--	--	--
Bromide	mg/L	--	--	0.03	--	--	--	--
Chloride	mg/L	--	23.7	26.8	27.3	29.4	30.2	29.1
Fluoride	mg/L	4	0.56	0.59	0.55	0.56	0.57	0.57
TDS	mg/L	--	345	330	310	340	350	330
Sulfate	mg/L	--	26.5	19.8	20.3	23.8	22.6	22
Sulfide	mg/L	--	--	--	--	--	--	--
Radium-228	pCi/L	--	--	--	--	--	--	--
Radium-226	pCi/L	--	--	--	--	--	--	--
Radium-226/228	pCi/L	5	--	--	--	--	--	--
Copper (Dissolved)	µg/L	--	--	--	--	--	--	--
Zinc (Dissolved)	µg/L	--	--	--	--	--	--	--
Aluminum (Dissolved)	µg/L	--	--	--	--	--	--	--
Iron (Dissolved)	mg/L	--	--	--	--	--	--	--
Manganese (Dissolved)	mg/L	--	--	--	--	--	--	--

**Table A-1**  
**Summary of Analytical Data**  
AEP Rockport Generating Station - CCR Landfill  
Rockport, Indiana

MW-81

Parameter	Units	GWPS (MCL or RSL)	Appendix III UPL	7/19/2016	9/21/2016	11/17/2016	1/9/2017	3/6/2017	5/9/2017	7/18/2017	10/4/2017	12/12/2017	6/4/2018	11/14/2018	5/23/2019	11/22/2019	5/19/2020	11/10/2020
<b>Field Parameters</b>																		
Elevation	ft NGVD	--	--	370.06	369.7	369.51	368.84	368.68	368.68	369.07	367.78	366.87	369.85	367.78	371.38	371.37	369.87	370.84
pH	S.U.	--	7.2	7.2	7.44	7.6	7.6	7.4	7.2	7.3	7.56	7.9	7.68	7.22	7.22	6.73	7.83	7.38
Specific Conductance	µmhos/cm	--	--	580	455	968	420	80	507	485	471	390	619	453	607	525	601	621
Turbidity	NTU	--	--	9	3.29	1	5	10	2	1	6.26	1	3.18	9	2.4	8	0	6.98
Dissolved Oxygen	mg/L	--	--	0.6	0.17	0.8	1	4.5	0.3	0.2	0.31	9.7	2.46	0.37	2.53	1.3	0	0.48
Temperature	°C	--	--	21	15.39	17.1	14	14.4	15	16.2	15.51	14.4	17.42	13.8	19.41	13.6	15.09	17.23
ORP	mV	--	--	-60	-63.9	-1	29	25	52	-15	-67.4	111	-75.3	190	-8.1	-185	21	-8
<b>Laboratory Parameters</b>																		
Antimony	µg/L	6	--	0.27	0.07	0.1	0.08	0.08	0.08	0.07	--	--	--	0.17	0.17	0.16	--	--
Arsenic	µg/L	10	--	11.5	2.08	1.39	2.58	2.78	2.09	1.31	--	--	--	3.41	1.07	1.6	--	--
Barium	µg/L	2000	--	70.1	57	58.4	54.9	56.9	57.8	60.4	--	--	--	57.9	63.8	58.5	--	--
Beryllium	µg/L	4	--	0.119	<0.005	<0.005	<0.005	<0.005	<0.004	<0.004	--	--	--	<0.02	<0.02	<0.02	--	--
Cadmium	µg/L	5	--	0.28	0.02	0.04	0.02	0.04	0.05	0.02	--	--	--	0.15	0.02	0.08	--	--
Chromium	µg/L	100	--	0.5	0.1	0.055	0.817	0.511	0.23	0.077	--	--	--	0.07	0.05	0.1	--	--
Cobalt	µg/L	6	--	0.961	0.643	0.646	0.671	0.656	0.77	0.672	--	--	--	1.01	0.55	0.741	--	--
Copper	µg/L	--	--	--	--	--	--	--	--	0.11	0.13	--	0.42	1.45	0.2	0.5	--	--
Lead	µg/L	15	--	0.242	0.02	0.032	0.025	0.032	0.054	0.01	--	--	--	0.111	<0.02	<0.05	--	--
Mercury	µg/L	2	--	<0.002	<0.002	<0.002	<0.002	<0.002	<0.002	<0.002	--	--	--	--	<0.002	<0.002	--	--
Molybdenum	µg/L	100	--	3	2.34	2.47	2.31	2.73	2.29	2.58	--	--	--	2.7	2.72	2.43	--	--
Selenium	µg/L	50	--	7.5	2.7	3	2.3	2.9	4.5	4.7	--	--	--	2.5	3.7	1.4	--	--
Thallium	µg/L	2	--	0.166	0.03	0.03	0.04	0.05	0.03	0.03	--	--	--	<0.1	<0.1	<0.1	--	--
Zinc	µg/L	--	--	--	--	--	--	--	--	0.7	0.9	--	3.2	9.2	21.9	3	--	--
Silica (Dissolved)	mg/L	--	--	--	--	--	--	--	14.6	14.7	17.1	--	16.4	14.1	<0.06	13.3	--	--
Aluminum	µg/L	--	--	--	--	--	--	--	--	2	1	--	0.8	8.7	<1	<5	--	--
Boron	mg/L	--	0.017	0.016	0.017	0.028	0.006	0.083	0.045	0.026	0.096	--	0.044	0.06	0.03	0.02	0.02	<0.02
Calcium	mg/L	--	72	67.9	67.4	77.5	79.5	74.7	71.9	72.2	74.7	--	76.7	67.7	70.7	66.9	68.8	66.8
Lithium	mg/L	0.04	--	0.007	0.008	0.009	0.005	0.01	0.001	<0.0002	--	--	--	0.02	0.02	0.00419	--	--
Magnesium	mg/L	--	--	--	--	--	--	22.3	22.9	22.2	22.5	--	23.5	21.4	22.4	20.7	--	--
Manganese	mg/L	--	--	--	--	--	--	--	--	0.357	--	--	0.32	0.509	0.407	0.443	--	--
Potassium	mg/L	--	--	--	--	--	--	1.84	1.73	1.48	2.02	--	1.6	2.28	1.76	1.76	--	--
Sodium	mg/L	--	--	--	--	--	--	29.4	28.5	29.7	28.6	--	32.5	31.5	31.6	29.2	--	--
Strontium	mg/L	--	--	--	--	--	--	0.146	0.148	0.14	0.146	--	0.152	0.139	0.138	0.129	--	--
Alkalinity	mg/L	--	--	245	246	247	245	246	247	237	--	--	268	250	250	268	--	--
Bromide	mg/L	--	--	--	--	--	--	0.04	0.065	0.062	0.064	--	0.05	<0.04	<0.04	<0.04	--	--
Chloride	mg/L	--	21.7	22	21.5	21.3	20.9	20.7	21.2	20.9	20.1	19.3	20.9	20.6	21	19.7	20.4	19.3
Fluoride	mg/L	4	0.35	0.34	0.29	0.29	0.25	0.28	0.28	0.25	0.27	0.29	0.29	0.33	0.34	0.3	0.32	0.38
TDS	mg/L	--	370	358	376	387	371	391	376	379	378	--	407	390	371	381	357	343
Sulfate	mg/L	--	87.5	86.3	79.2	77.5	80	80.3	81.9	83.4	85.9	87.1	79	68.2	62.3	68.3	61.7	56.7
Sulfide	mg/L	--	--	--	--	--	--	--	--	<0.4	--	--	<0.4	<0.07	<0.1	<0.2	--	--
Radium-228	pCi/L	--	--	0.4275	0.157	0.42	1.1	0.372	0.45	0.616	--	--	--	0.354	0.43	0.479	--	--
Radium-226	pCi/L	--	--	0.824	0.521	0.746	0.725	0.643	0.561	0.463	--	--	--	0.676	0.663	0.723	--	--
Radium-226/228	pCi/L	5	--	1.2515	0.678	1.166	1.825	1.015	1.011	1.079	--	--	--	1.03	1.093	1.202	--	--
Copper (Dissolved)	µg/L	--	--	--	--	--	--	--	--	0.52	--	--	0.27	0.17	0.45	<0.2	--	--
Zinc (Dissolved)	µg/L	--	--	--	--	--	--	--	--	2.4	--	--	16.8	<0.7	2	0.9	--	--
Aluminum (Dissolved)	µg/L	--	--	--	--	--	--	--	--	2.46	--	--	<0.8	<1	2	<5	--	--
Iron (Dissolved)	mg/L	--	--	--	--	--	--	0.36	0.405	0.35	0.515	--	1.08	0.213	0.334	0.333	--	--
Manganese (Dissolved)	mg/L	--	--	--	--	--	--	0.349	0.39	0.324	0.363	--	0.31	0.358	0.368	--	--	--



**Table A-1**  
**Summary of Analytical Data**  
AEP Rockport Generating Station - CCR Landfill  
Rockport, Indiana

**MW-81**

Parameter	Units	GWPS (MCL or RSL)	Appendix III UPL	5/27/2021	11/12/2021	5/12/2022	11/2/2022	5/25/2023
<b>Field Parameters</b>								
Elevation	ft NGVD	--	--	369.5	369.37	370.18	370.07	369.37
pH	S.U.	--	7.2	8.33	6.8	7.29	7.06	7.75
Specific Conductance	µmhos/cm	--	--	530	643	619	571	406
Turbidity	NTU	--	--	33.42	0.08	5.7	0	0
Dissolved Oxygen	mg/L	--	--	5.35	0	0.37	0.58	0
Temperature	°C	--	--	20.33	13.61	16.7	16.66	16.06
ORP	mV	--	--	143	100	105	-4	-26
<b>Laboratory Parameters</b>								
Antimony	µg/L	6	--	--	--	--	--	--
Arsenic	µg/L	10	--	--	--	--	--	--
Barium	µg/L	2000	--	--	--	--	--	--
Beryllium	µg/L	4	--	--	--	--	--	--
Cadmium	µg/L	5	--	--	--	--	--	--
Chromium	µg/L	100	--	--	--	--	--	--
Cobalt	µg/L	6	--	--	--	--	--	--
Copper	µg/L	--	--	--	--	--	--	--
Lead	µg/L	15	--	--	--	--	--	--
Mercury	µg/L	2	--	--	--	--	--	--
Molybdenum	µg/L	100	--	--	--	--	--	--
Selenium	µg/L	50	--	--	--	--	--	--
Thallium	µg/L	2	--	--	--	--	--	--
Zinc	µg/L	--	--	--	--	--	--	--
Silica (Dissolved)	mg/L	--	--	--	--	--	--	--
Aluminum	µg/L	--	--	--	--	--	--	--
Boron	mg/L	--	0.017	0.02	0.02	0.009	0.022	0.019
Calcium	mg/L	--	72	68.1	67.6	67	65.1	59.9
Lithium	mg/L	0.04	--	--	--	--	--	--
Magnesium	mg/L	--	--	--	--	--	--	--
Manganese	mg/L	--	--	--	--	--	--	--
Potassium	mg/L	--	--	--	--	--	--	--
Sodium	mg/L	--	--	--	--	--	--	--
Strontium	mg/L	--	--	--	--	--	--	--
Alkalinity	mg/L	--	--	--	--	--	--	--
Bromide	mg/L	--	--	0.03	--	--	--	--
Chloride	mg/L	--	21.7	18.8	19.3	20	20.8	20.4
Fluoride	mg/L	4	0.35	0.36	0.34	0.35	0.39	0.35
TDS	mg/L	--	370	390	350	340	360	390
Sulfate	mg/L	--	87.5	56	54	57.6	55.7	62.6
Sulfide	mg/L	--	--	--	--	--	--	--
Radium-228	pCi/L	--	--	--	--	--	--	--
Radium-226	pCi/L	--	--	--	--	--	--	--
Radium-226/228	pCi/L	5	--	--	--	--	--	--
Copper (Dissolved)	µg/L	--	--	--	--	--	--	--
Zinc (Dissolved)	µg/L	--	--	--	--	--	--	--
Aluminum (Dissolved)	µg/L	--	--	--	--	--	--	--
Iron (Dissolved)	mg/L	--	--	--	--	--	--	--
Manganese (Dissolved)	mg/L	--	--	--	--	--	--	--

**Table A-1**  
**Summary of Analytical Data**  
 AEP Rockport Generating Station - CCR Landfill  
 Rockport, Indiana

**MW-11S**

Parameter	Units	GWPS (MCL or RSL)	Appendix III UPL	7/18/2016	9/20/2016	11/16/2016	1/9/2017	3/7/2017	5/19/2017	7/18/2017	10/3/2017	12/12/2017	6/5/2018	11/14/2018	5/23/2019	11/15/2019	5/20/2020
<b>Field Parameters</b>																	
Elevation	ft NGVD	--	--	369.93	369.4	368.47	367.7	367.51	367.92	368.57	367.86	366.6	369.69	369.27	373.25	371.21	
pH	S.U.	--	7.9	7.3	7.3	8.4	8.1	7.9	7.78	7.7	7.2	8.3	7.21	7.55	7.71	7.76	7.4
Specific Conductance	µmhos/cm	--	--	272	330	433	200	70	307	386	267	260	360	309	440	533	435
Turbidity	NTU	--	--	0.81	0.4	1	0.8	0.3	2.64	0.4	0.5	0.6	0.39	0.2	1	1.97	0.18
Dissolved Oxygen	mg/L	--	--	9.3	7.4	2	7	7	6.99	6.1	8	19.4	6.94	6.9	9	5.53	8.95
Temperature	°C	--	--	16.1	22.4	14.7	14.8	15	15.7	17.1	15.4	13.4	14.97	13.25	17.3	15.3	13.75
ORP	mV	--	--	24	167	227	126	47	75.6	73	-13	73	-2.7	152	240	114.7	216
<b>Laboratory Parameters</b>																	
Antimony	µg/L	6	--	0.04	0.04	0.05	0.04	0.04	0.04	<0.05	--	--	--	0.05	0.05	0.04	--
Arsenic	µg/L	10	--	0.53	0.42	0.45	0.52	0.52	0.48	0.5	--	--	--	0.38	0.36	0.43	--
Barium	µg/L	2000	--	9.79	11.3	7.91	6.52	7.09	7.73	8.16	--	--	--	12.5	13.7	10.8	--
Beryllium	µg/L	4	--	<0.005	<0.005	<0.005	<0.005	<0.005	<0.004	<0.02	--	--	--	<0.02	0.03	<0.02	--
Cadmium	µg/L	5	--	0.03	0.03	0.02	0.01	0.007	0.03	<0.02	--	--	--	0.03	0.02	<0.01	--
Chromium	µg/L	100	--	0.5	0.8	0.416	0.725	1.25	0.567	0.568	--	--	--	0.384	0.483	0.468	--
Cobalt	µg/L	6	--	0.043	0.029	0.027	0.022	0.027	0.03	0.02	--	--	--	<0.02	0.03	<0.02	--
Copper	µg/L	--	--	--	--	--	--	--	--	0.44	0.26	--	0.25	0.44	2.07	0.3	--
Lead	µg/L	15	--	0.02	0.046	0.027	0.02	0.02	0.023	0.06	--	--	--	0.03	<0.02	<0.05	--
Mercury	µg/L	2	--	<0.002	<0.002	<0.002	<0.002	0.002	0.002	<0.002	--	--	--	--	<0.002	<0.002	--
Molybdenum	µg/L	100	--	4.36	3.37	4.71	6.09	6.03	4.86	4.69	--	--	--	2.4	2.04	2.15	--
Selenium	µg/L	50	--	0.08	0.1	0.07	0.05	0.2	0.2	0.3	--	--	--	0.04	<0.03	0.06	--
Thallium	µg/L	2	--	0.01	0.01	0.02	0.01	0.01	0.01	0.2	--	--	--	<0.1	<0.1	<0.1	--
Zinc	µg/L	--	--	--	--	--	--	--	--	7	<0.4	--	2	<0.7	<0.7	0.8	--
Silica (Dissolved)	mg/L	--	--	--	--	--	--	--	24.9	24.4	27.3	--	25.8	26.6	24.5	25	--
Aluminum	µg/L	--	--	--	--	--	--	--	--	10	3.63	--	2	3	3	<5	--
Boron	mg/L	--	0.062	0.062	0.077	0.053	0.029	0.057	0.047	0.067	0.09	--	0.076	0.11	0.08	0.052	0.04
Calcium	mg/L	--	41.6	38.8	45.1	37.3	40.4	42.8	41.2	44.2	43.7	--	55.8	56.4	54.3	47.6	55.8
Lithium	mg/L	0.04	--	0.024	0.004	0.005	0.003	0.013	0.009	0.002	--	--	--	0.01	0.01	0.00669	--
Magnesium	mg/L	--	--	--	--	--	--	17.2	17.7	18.8	17.6	--	24.8	19.5	17.7	17	--
Manganese	mg/L	--	--	--	--	--	--	--	--	<0.0001	--	--	<0.0002	0.0004	<0.0002	0.0006	--
Potassium	mg/L	--	--	--	--	--	--	0.42	0.42	0.42	0.48	--	0.37	0.88	0.4	0.5	--
Sodium	mg/L	--	--	--	--	--	--	5.72	5.58	6.82	7.26	--	7.11	5.35	4.43	4.47	--
Strontium	mg/L	--	--	--	--	--	--	0.0508	0.0535	0.0532	0.0537	--	0.0706	0.0774	0.0707	0.0638	--
Alkalinity	mg/L	--	--	--	--	--	--	153	175	187	167	--	226	246	235	223	--
Bromide	mg/L	--	--	--	--	--	--	<0.02	<0.06	<0.02	<0.02	--	<0.02	<0.04	<0.4	<0.04	--
Chloride	mg/L	--	1.82	1.83	1.62	1.54	2.12	4.63	9.87	8.19	3.68	2.4	6.98	1.79	1.62	1.48	2.68
Fluoride	mg/L	4	0.74	0.76	0.73	0.92	0.96	1	0.86	0.75	0.89	0.82	0.62	0.72	0.82	0.77	0.58
TDS	mg/L	--	212	201	196	182	179	197	239	224	200	--	276	238	279	216	246
Sulfate	mg/L	--	10.9	10.6	5.3	4.1	7.6	13.7	16.4	15.6	9.3	8	21.7	5.9	14.7	2.7	13.5
Sulfide	mg/L	--	--	--	--	--	--	--	--	<0.4	--	--	<0.4	<0.07	<0.1	<0.2	--
Radium-228	pCi/L	--	--	0.231	0.741	0.179	1.96	0.0959	0.0337	0.771	--	--	--	0.419	0.805	1.72	--
Radium-226	pCi/L	--	--	0.584	-0.0127	0.109	0.141	0.0906	0.091	0.0225	--	--	--	0.217	0.0772	0.0737	--
Radium-226/228	pCi/L	5	--	0.815	0.7283	0.288	2.101	0.1865	0.1247	0.7935	--	--	--	0.636	0.8822	1.7937	--
Copper (Dissolved)	µg/L	--	--	--	--	--	--	--	--	0.82	--	--	0.63	0.71	0.26	0.3	--
Zinc (Dissolved)	µg/L	--	--	--	--	--	--	--	--	9	--	--	2	1	<0.7	1	--
Aluminum (Dissolved)	µg/L	--	--	--	--	--	--	--	--	66.5	--	--	2.92	3	2	<5	--
Iron (Dissolved)	mg/L	--	--	--	--	--	--	<0.0004	<0.0004	<0.0004	0.014	--	0.008	0.04	0.004	<0.02	--
Manganese (Dissolved)	mg/L	--	--	--	--	--	--	<0.0001	0.0002	0.0001	<0.0002	--	<0.002	0.0005	<0.0002	<0.0005	--

**Table A-1**  
**Summary of Analytical Data**  
AEP Rockport Generating Station - CCR Landfill  
Rockport, Indiana

**MW-11S**

Parameter	Units	GWPS (MCL or RSL)	Appendix III UPL	11/11/2020	5/25/2021	5/13/2022	11/3/2022	5/25/2023
<b>Field Parameters</b>								
Elevation	ft NGVD	--	--	370.17	369.24	369.72	369.31	369.07
pH	S.U.	--	7.9	7.36	7.72	7.85	7.57	8.18
Specific Conductance	µmhos/cm	--	--	302	413	244	318	211
Turbidity	NTU	--	--	1.7	2.5	15.11	1.46	0
Dissolved Oxygen	mg/L	--	--	8.2	4.4	5.9	11.6	5.57
Temperature	°C	--	--	14.4	15.3	20.64	15.07	14.93
ORP	mV	--	--	173	112	125	105	180
<b>Laboratory Parameters</b>								
Antimony	µg/L	6	--	--	--	--	--	--
Arsenic	µg/L	10	--	--	--	--	--	--
Barium	µg/L	2000	--	--	--	--	--	--
Beryllium	µg/L	4	--	--	--	--	--	--
Cadmium	µg/L	5	--	--	--	--	--	--
Chromium	µg/L	100	--	--	--	--	--	--
Cobalt	µg/L	6	--	--	--	--	--	--
Copper	µg/L	--	--	--	--	--	--	--
Lead	µg/L	15	--	--	--	--	--	--
Mercury	µg/L	2	--	--	--	--	--	--
Molybdenum	µg/L	100	--	--	--	--	--	--
Selenium	µg/L	50	--	--	--	--	--	--
Thallium	µg/L	2	--	--	--	--	--	--
Zinc	µg/L	--	--	--	--	--	--	--
Silica (Dissolved)	mg/L	--	--	--	--	--	--	--
Aluminum	µg/L	--	--	--	--	--	--	--
Boron	mg/L	--	0.062	0.04	0.038	<0.05	0.037	0.037
Calcium	mg/L	--	41.6	52.4	53.9	47.9	52.6	49.9
Lithium	mg/L	0.04	--	--	--	--	--	--
Magnesium	mg/L	--	--	--	--	--	--	--
Manganese	mg/L	--	--	--	--	--	--	--
Potassium	mg/L	--	--	--	--	--	--	--
Sodium	mg/L	--	--	--	--	--	--	--
Strontium	mg/L	--	--	--	--	--	--	--
Alkalinity	mg/L	--	--	--	--	--	--	--
Bromide	mg/L	--	--	--	--	--	--	--
Chloride	mg/L	--	1.82	1.52	2.28	2.7	2.29	2.5
Fluoride	mg/L	4	0.74	0.83	0.66	0.51	0.5	0.56
TDS	mg/L	--	212	211	240	230	230	240
Sulfate	mg/L	--	10.9	2.9	10.7	7.99	3.78	3.8
Sulfide	mg/L	--	--	--	--	--	--	--
Radium-228	pCi/L	--	--	--	--	--	--	--
Radium-226	pCi/L	--	--	--	--	--	--	--
Radium-226/228	pCi/L	5	--	--	--	--	--	--
Copper (Dissolved)	µg/L	--	--	--	--	--	--	--
Zinc (Dissolved)	µg/L	--	--	--	--	--	--	--
Aluminum (Dissolved)	µg/L	--	--	--	--	--	--	--
Iron (Dissolved)	mg/L	--	--	--	--	--	--	--
Manganese (Dissolved)	mg/L	--	--	--	--	--	--	--

**Table A-1**  
**Summary of Analytical Data**  
AEP Rockport Generating Station - CCR Landfill  
Rockport, Indiana

**MW-12S**

Parameter	Units	GWPS (MCL or RSL)	Appendix III UPL	9/26/2018	11/1/2018	11/14/2008	12/11/2018	5/22/2019	11/21/2019	11/11/2020	5/28/2021	5/13/2022
<b>Field Parameters</b>												
Elevation	ft NGVD	--	--	367.81	367.96	367.93	368.21	372.14	368.42	367.68	368.12	367.88
pH	S.U.	--	7.2	5.9	7.6	6.83	7.12	7.31	7.52	7.19	7.65	7.1
Specific Conductance	µmhos/cm	--	--	522	551	517	816	757	728	712	806	754
Turbidity	NTU	--	--	9	1.14	2.14	23.7	13.8	5.1	3.13	0	5.4
Dissolved Oxygen	mg/L	--	--	0.2	3.13	0.36	0.29	0	10.83	1.93	0	0.12
Temperature	°C	--	--	14.5	14.05	13.16	13.36	14.8	12.81	13.23	15.3	16.8
ORP	mV	--	--	68	-34.8	184.2	-10	9	144.1	81	106	39.7
<b>Laboratory Parameters</b>												
Antimony	µg/L	6	--	0.06	0.03	0.17	0.06	0.07	0.19	--	--	--
Arsenic	µg/L	10	--	0.3	0.27	0.25	0.61	0.45	0.44	--	--	--
Barium	µg/L	2000	--	26.8	26.3	25.3	31	29.7	28.8	--	--	--
Beryllium	µg/L	4	--	<0.02	<0.02	<0.02	0.02	<0.02	<0.02	--	--	--
Cadmium	µg/L	5	--	0.06	0.05	0.13	0.04	0.09	0.09	--	--	--
Chromium	µg/L	100	--	0.276	0.1	0.1	0.639	0.476	0.315	--	--	--
Cobalt	µg/L	6	--	0.642	0.4783	0.439	1.23	0.924	0.955	--	--	--
Copper	µg/L	--	--	0.5	0.36	0.55	1.08	1.59	1.2	--	--	--
Lead	µg/L	15	--	0.34	0.08	0.08	0.904	0.538	0.526	--	--	--
Mercury	µg/L	2	--	--	--	--	--	0.002	<0.002	--	--	--
Molybdenum	µg/L	100	--	2	2	2	2	1	1	--	--	--
Selenium	µg/L	50	--	0.2	0.07	0.1	0.2	0.09	0.3	--	--	--
Thallium	µg/L	2	--	<0.1	<0.1	<0.1	<0.1	<0.1	<0.1	--	--	--
Zinc	µg/L	--	--	1	0.8	2	2	19.3	8.2	--	--	--
Silica (Dissolved)	mg/L	--	--	21.5	20	20	20.3	19.3	18.8	--	--	--
Aluminum	µg/L	--	--	45.2	8.53	3	291	119	106	--	--	--
Boron	mg/L	--	0.067	0.04	0.07	0.03	0.12	0.02	0.03	<0.02	0.02	<0.05
Calcium	mg/L	--	86.3	87	86.4	80.2	89.3	84.9	88.7	83.4	91.9	82.4
Lithium	mg/L	0.04	--	0.01	0.01	0.01	<0.009	0.01	0.00591	--	--	--
Magnesium	mg/L	--	--	31.6	33.7	30.5	33	30.3	32.3	--	--	--
Manganese	mg/L	--	--	0.0864	0.0758	0.0811	0.106	0.163	0.116	--	--	--
Potassium	mg/L	--	--	1.18	1.26	1.57	1.87	1.19	1.49	--	--	--
Sodium	mg/L	--	--	30.2	33.9	32.1	32.4	30.5	29.6	--	--	--
Strontium	mg/L	--	--	0.103	0.111	0.114	0.119	0.114	0.114	--	--	--
Alkalinity	mg/L	--	--	392	358	374	361	354	348	--	--	--
Bromide	mg/L	--	--	0.1	0.1	0.1	0.1	0.1	0.2	--	--	--
Chloride	mg/L	--	30.1	30.1	29.9	29.4	29.5	29.7	28.7	27.4	26.8	26.6
Fluoride	mg/L	4	0.35	0.36	0.36	0.37	0.36	0.38	0.32	0.39	0.41	0.38
TDS	mg/L	--	445	446	434	422	437	455	456	420	430	420
Sulfate	mg/L	--	37.2	37.1	37.1	36.4	36.7	37.4	37.8	37.5	38.2	39.9
Sulfide	mg/L	--	--	<0.1	<0.1	<0.07	<0.1	<0.1	<0.2	--	--	--
Radium-228	pCi/L	--	--	0.562	0.306	0.941	0.569	0.568	0.613	--	--	--
Radium-226	pCi/L	--	--	0.5	0.202	0.244	0.314	0.379	0.226	--	--	--
Radium-226/228	pCi/L	5	--	1.062	0.508	1.185	0.883	0.947	0.839	--	--	--
Copper (Dissolved)	µg/L	--	--	0.66	0.38	1.41	0.7	0.33	1.96	--	--	--
Zinc (Dissolved)	µg/L	--	--	3	2	3	4	7.5	5	--	--	--
Aluminum (Dissolved)	µg/L	--	--	2	1	1	76.2	2	<5	--	--	--
Iron (Dissolved)	mg/L	--	--	0.025	0.01	0.006	0.238	0.05	<0.02	--	--	--
Manganese (Dissolved)	mg/L	--	--	0.0847	0.0797	0.0677	0.103	0.144	0.0388	--	--	--

**Table A-1**  
**Summary of Analytical Data**  
AEP Rockport Generating Station - CCR Landfill  
Rockport, Indiana

**MW-121**

Parameter	Units	GWPS (MCL or RSL)	Appendix III UPL	9/26/2018	11/1/2018	11/14/2018	12/11/2018	5/22/2019	11/14/2019	11/12/2020	5/28/2021	5/13/2022
<b>Field Parameters</b>												
Elevation	ft NGVD	--	--	369.85	367.84	367.81	368.16	371.95	368.3	367.52	368.06	368.91
pH	S.U.	--	0	7.15	7.74	7.01	7.12	7.27	7.33	7.05	7.6	7.1
Specific Conductance	µmhos/cm	--	--	662	622	579	901	882	811	870	921	864
Turbidity	NTU	--	--	1.48	8.76	2.54	2.3	39.5	3	0.97	0	2.08
Dissolved Oxygen	mg/L	--	--	1.2	2.68	9.27	1.99	0.2	2.59	0.27	0	1.17
Temperature	°C	--	--	15.21	13.94	12.9	12.92	14.8	13.7	12.29	14.8	15.1
ORP	mV	--	--	-35.1	-87.8	-54.9	-52	-57	-10.1	-59	4	-66.1
<b>Laboratory Parameters</b>												
Antimony	µg/L	6	--	<0.01	<0.02	<0.02	<0.02	0.12	0.03	--	--	--
Arsenic	µg/L	10	--	10.1	9.24	8.79	9.32	12.6	10.3	--	--	--
Barium	µg/L	2000	--	370	374	365	377	395	393	--	--	--
Beryllium	µg/L	4	--	0.006	<0.02	0.02	<0.02	0.04	<0.02	--	--	--
Cadmium	µg/L	5	--	<0.005	0.02	<0.01	0.17	0.16	0.02	--	--	--
Chromium	µg/L	100	--	0.101	0.289	0.05	0.2	1.32	0.2	--	--	--
Cobalt	µg/L	6	--	1.5	1.67	1.42	1.58	2.7	1.54	--	--	--
Copper	µg/L	--	--	1.15	1.23	0.44	0.56	8.39	1	--	--	--
Lead	µg/L	15	--	0.063	0.21	0.03	0.07	1.47	0.07	--	--	--
Mercury	µg/L	2	--	--	--	--	--	0.002	<0.002	--	--	--
Molybdenum	µg/L	100	--	2.92	2.87	2.87	3.13	2.8	3.01	--	--	--
Selenium	µg/L	50	--	0.04	0.06	<0.003	<0.03	0.1	<0.03	--	--	--
Thallium	µg/L	2	--	0.01	<0.1	<0.1	<0.1	<0.1	<0.1	--	--	--
Zinc	µg/L	--	--	1	2	1	3	6.3	17.5	--	--	--
Silica (Dissolved)	mg/L	--	--	20.9	18.8	19.2	12.6	19	17.8	--	--	--
Aluminum	µg/L	--	--	48.8	64.6	5.87	5.67	581	10	--	--	--
Boron	mg/L	--	0.115	0.062	0.115	0.03	0.05	0.03	0.02	<0.02	0.018	<0.05
Calcium	mg/L	--	94.1	100	94.8	90.9	95.6	99.2	93.9	93.2	111	95.8
Lithium	mg/L	0.04	--	0.009	<0.009	0.03	0.01	0.01	0.00469	--	--	--
Magnesium	mg/L	--	--	32.5	32.6	30.5	31	31.5	29.9	--	--	--
Manganese	mg/L	--	--	1.17	1.2	1.08	1.12	2.13	1.08	--	--	--
Potassium	mg/L	--	--	2.03	2.43	2.28	2.26	2.13	1.9	--	--	--
Sodium	mg/L	--	--	43.2	45	43.9	42	45.7	49.4	--	--	--
Strontium	mg/L	--	--	0.134	0.138	0.144	0.142	0.15	0.14	--	--	--
Alkalinity	mg/L	--	--	433	448	433	441	458	431	--	--	--
Bromide	mg/L	--	--	0.139	0.1	0.1	0.1	0.1	0.1	--	--	--
Chloride	mg/L	--	33	34	33.9	33.7	33.1	33.4	32.8	33.3	33.4	32.8
Fluoride	mg/L	4	0.24	0.25	0.25	0.25	0.23	0.25	0.22	0.27	0.29	0.25
TDS	mg/L	--	499	506	493	484	485	532	484	497	520	480
Sulfate	mg/L	--	31.5	30.9	31	30.7	31	32.5	32.3	32.3	31.8	34.8
Sulfide	mg/L	--	--	<0.4	<0.1	<0.07	<0.1	<0.1	<0.2	--	--	--
Radium-228	pCi/L	--	--	-0.0683	0.788	1.19	1.04	1.17	0.863	--	--	--
Radium-226	pCi/L	--	--	0.463	0.516	0.51	0.83	0.565	0.578	--	--	--
Radium-226/228	pCi/L	5	--	0.463	1.304	1.7	1.87	1.735	1.441	--	--	--
Copper (Dissolved)	µg/L	--	--	0.19	0.35	0.42	1.08	0.64	1.68	--	--	--
Zinc (Dissolved)	µg/L	--	--	1	10.2	2	8.1	1	3	--	--	--
Aluminum (Dissolved)	µg/L	--	--	2.36	5.95	2	3	16.6	<5	--	--	--
Iron (Dissolved)	mg/L	--	--	1.15	1.18	1.09	1.16	1.51	1.15	--	--	--
Manganese (Dissolved)	mg/L	--	--	1.12	1.16	1.06	1.16	1.11	1.14	--	--	--

**Table A-1**  
**Summary of Analytical Data**  
AEP Rockport Generating Station - CCR Landfill  
Rockport, Indiana

**MW-12D**

Parameter	Units	GWPS (MCL or RSL)	Appendix III UPL	9/26/2018	10/30/2018	11/14/2018	12/11/2018	5/22/2019	11/15/2019	11/12/2020	5/27/2021	5/13/2022
<b>Field Parameters</b>												
Elevation	ft NGVD	--	--	367.91	367.91	367.86	368.25	372.03	368.34	367.59	368.18	368.98
pH	S.U.	--	7.3	7.16	8.06	7.08	7.17	7.41	7.42	7.06	7.78	7.6
Specific Conductance	µmhos/cm	--	--	530	510	449	717	686	850	684	746	725
Turbidity	NTU	--	--	9.68	12.7	5.25	2.2	1.4	7.41	1.51	0	5.6
Dissolved Oxygen	mg/L	--	--	1.68	1.41	4.9	1.4	0.7	7.97	0.31	0	1.58
Temperature	°C	--	--	15.56	15.16	12	12.56	15.1	13.4	12.79	16.4	16.34
ORP	mV	--	--	-52.6	-90.9	-40.8	-69	-56	89.2	-77	-22	-32
<b>Laboratory Parameters</b>												
Antimony	µg/L	6	--	0.02	0.06	<0.02	<0.02	0.02	0.25	--	--	--
Arsenic	µg/L	10	--	11.9	9.78	9.95	9.64	13.3	7.64	--	--	--
Barium	µg/L	2000	--	282	268	272	271	282	273	--	--	--
Beryllium	µg/L	4	--	0.006	<0.02	<0.02	<0.02	<0.02	<0.02	--	--	--
Cadmium	µg/L	5	--	<0.005	0.05	<0.01	0.01	0.04	0.08	--	--	--
Chromium	µg/L	100	--	0.108	0.266	0.1	0.2	0.06	0.453	--	--	--
Cobalt	µg/L	6	--	0.462	0.538	0.378	0.4	0.554	0.679	--	--	--
Copper	µg/L	--	--	0.51	41	0.64	0.24	0.46	2.74	--	--	--
Lead	µg/L	15	--	0.127	0.329	0.111	0.05	0.02	0.502	--	--	--
Mercury	µg/L	2	--	--	--	--	--	<0.002	<0.002	--	--	--
Molybdenum	µg/L	100	--	3.09	2.96	2.94	3.13	3.57	4.24	--	--	--
Selenium	µg/L	50	--	<0.03	0.07	<0.03	<0.03	<0.03	0.06	--	--	--
Thallium	µg/L	2	--	<0.01	<0.1	<0.1	<0.1	<0.1	<0.1	--	--	--
Zinc	µg/L	--	--	1	3	2	0.8	1	11.5	--	--	--
Silica (Dissolved)	mg/L	--	--	21.1	18.9	19.5	19.5	18.8	17.8	--	--	--
Aluminum	µg/L	--	--	14	53.9	26.1	5.83	3	105	--	--	--
Boron	mg/L	--	0.098	0.112	0.09	0.03	0.09	<0.02	<0.02	<0.02	0.016	<0.05
Calcium	mg/L	--	90.8	95.1	86.9	86.1	82.9	84.5	80.3	91.1	91.1	94.3
Lithium	mg/L	0.04	--	0.013	<0.009	<0.009	<0.009	0.02	0.00169	--	--	--
Magnesium	mg/L	--	--	30.3	29.6	28.5	26.7	26.5	27.2	--	--	--
Manganese	mg/L	--	--	0.989	0.902	0.878	0.743	0.979	0.933	--	--	--
Potassium	mg/L	--	--	1.16	0.89	1.34	1.45	0.76	0.8	--	--	--
Sodium	mg/L	--	--	10.5	11.3	11	10.2	9.06	9.66	--	--	--
Strontium	mg/L	--	--	0.161	0.161	0.171	0.158	0.147	0.142	--	--	--
Alkalinity	mg/L	--	--	373	353	371	384	368	347	--	--	--
Bromide	mg/L	--	--	0.081	0.08	0.07	0.07	0.07	0.1	--	0.08	--
Chloride	mg/L	--	16.1	17.2	17	16.6	16.7	15.9	16.1	17.9	18.2	20
Fluoride	mg/L	4	0.27	0.26	0.26	0.26	0.26	0.26	0.23	0.30	0.28	0.25
TDS	mg/L	--	328	386	381	374	380	393	376	389	410	400
Sulfate	mg/L	--	15.6	14.2	14.2	13.8	13.9	14.8	15.9	16.4	14.8	17.1
Sulfide	mg/L	--	--	<0.04	<0.1	<0.07	<0.1	<0.1	<0.2	--	--	--
Radium-228	pCi/L	--	--	0.643	0.405	0.589	1.69	0.698	0.529	--	--	--
Radium-226	pCi/L	--	--	0.702	0.454	0.608	0.766	0.548	0.574	--	--	--
Radium-226/228	pCi/L	5	--	1.345	0.859	1.197	2.456	1.246	1.103	--	--	--
Copper (Dissolved)	µg/L	--	--	0.35	0.21	0.12	0.44	0.25	<0.2	--	--	--
Zinc (Dissolved)	µg/L	--	--	3.3	2	1	1	0.7	4	--	--	--
Aluminum (Dissolved)	µg/L	--	--	7.24	2	2	5.13	1	<5	--	--	--
Iron (Dissolved)	mg/L	--	--	1.29	0.965	0.996	1.12	1.62	0.616	--	--	--
Manganese (Dissolved)	mg/L	--	--	0.994	0.88	0.801	0.832	1.03	0.906	--	--	--

**Table A-1**  
**Summary of Analytical Data**  
AEP Rockport Generating Station - CCR Landfill  
Rockport, Indiana

**MW-13S**

Parameter	Units	GWPS (MCL or RSL)	Appendix III UPL	9/24/2018	10/29/2018	11/12/2018	5/22/2019	11/12/2020	5/27/2021	5/13/2022
<b>Field Parameters</b>										
Elevation	ft NGVD	--	--	368.86	368.5	368.49	372.06	367.65	367.21	367.79
pH	S.U.	--	7.09 - 8.14					7.42	8.03	7.54
Specific Conductance	µmhos/cm	--	--					458	626	542
Turbidity	NTU	--	--					2.23	0	0
Dissolved Oxygen	mg/L	--	--					7.4	2.3	4.15
Temperature	°C	--	--					14.46	16.1	17.54
ORP	mV	--	--					129	184	205
<b>Laboratory Parameters</b>										
Antimony	µg/L	6	--					--	--	--
Arsenic	µg/L	10	--					--	--	--
Barium	µg/L	2000	--					--	--	--
Beryllium	µg/L	4	--					--	--	--
Cadmium	µg/L	5	--					--	--	--
Chromium	µg/L	100	--					--	--	--
Cobalt	µg/L	6	--					--	--	--
Copper	µg/L	--	--					--	--	--
Lead	µg/L	15	--					--	--	--
Mercury	µg/L	2	--					--	--	--
Molybdenum	µg/L	100	--					--	--	--
Selenium	µg/L	50	--					--	--	--
Thallium	µg/L	2	--					--	--	--
Zinc	µg/L	--	--					--	--	--
Silica (Dissolved)	mg/L	--	--					--	--	--
Aluminum	µg/L	--	--					--	--	--
Boron	mg/L	--	0.048					0.078	0.097	<0.05
Calcium	mg/L	--	(79.5) 79					54.7	63.5	62.7
Lithium	mg/L	0.04	--					--	--	--
Magnesium	mg/L	--	--					--	--	--
Manganese	mg/L	--	--					--	--	--
Potassium	mg/L	--	--					--	--	--
Sodium	mg/L	--	--					--	--	--
Strontium	mg/L	--	--					--	--	--
Alkalinity	mg/L	--	--					--	--	--
Bromide	mg/L	--	--					--	<0.02	--
Chloride	mg/L	--	(29.6) 33					8.44	14.4	15.5
Fluoride	mg/L	4	0.677					0.39	0.33	0.31
TDS	mg/L	--	(412.7) 419					271	330	310
Sulfate	mg/L	--	(36.95) 37					25.1	26	25.1
Sulfide	mg/L	--	--					--	--	--
Radium-228	pCi/L	--	--					--	--	--
Radium-226	pCi/L	--	--					--	--	--
Radium-226/228	pCi/L	5	--					--	--	--
Copper (Dissolved)	µg/L	--	--					--	--	--
Zinc (Dissolved)	µg/L	--	--					--	--	--
Aluminum (Dissolved)	µg/L	--	--					--	--	--
Iron (Dissolved)	mg/L	--	--					--	--	--
Manganese (Dissolved)	mg/L	--	--					--	--	--

**Table A-1**  
**Summary of Analytical Data**  
AEP Rockport Generating Station - CCR Landfill  
Rockport, Indiana

**MW-131**

Parameter	Units	GWPS (MCL or RSL)	Appendix III UPL	9/26/2018	10/31/2018	11/15/2018	12/11/2018	5/21/2019	11/12/2020	5/27/2021	5/13/2022
<b>Field Parameters</b>											
Elevation	ft NGVD	--	--	368.83	368.45	368.41	368.31	371.99	369.21	368.73	369.33
pH	S.U.	--	7.5	7.36	8.12	7.21	7.36	7.54	7.33	8.05	7.51
Specific Conductance	µmhos/cm	--	--	411	397	451	555	522	494	549	544
Turbidity	NTU	--	--	2.14	0.93	0.31	0.45	1.4	2.53	0	0
Dissolved Oxygen	mg/L	--	--	0.37	1.15	8.64	0.57	0.4	3.21	0	0.76
Temperature	°C	--	--	15.71	15.25	13.17	14.13	16.5	13.4	17.9	17.81
ORP	mV	--	--	-15.8	-74.3	44.5	-72	-30	87	173	4
<b>Laboratory Parameters</b>											
Antimony	µg/L	6	--	0.02	<0.02	<0.02	0.04	<0.2	--	--	--
Arsenic	µg/L	10	--	1.74	1.66	1.6	1.84	2.41	--	--	--
Barium	µg/L	2000	--	149	139	141	144	151	--	--	--
Beryllium	µg/L	4	--	0.006	<0.02	<0.02	<0.02	<0.02	--	--	--
Cadmium	µg/L	5	--	<0.005	<0.01	<0.01	<0.01	<0.01	--	--	--
Chromium	µg/L	100	--	0.04	0.1	0.06	0.07	<0.04	--	--	--
Cobalt	µg/L	6	--	0.5	0.554	0.477	0.574	0.577	--	--	--
Copper	µg/L	--	--	0.39	0.62	0.1	0.58	0.09	--	--	--
Lead	µg/L	15	--	0.01	0.04	<0.02	<0.02	<0.02	--	--	--
Mercury	µg/L	2	--	--	--	--	--	<0.002	--	--	--
Molybdenum	µg/L	100	--	4.49	4.23	4.09	4.29	4.11	--	--	--
Selenium	µg/L	50	--	<0.03	<0.03	<0.03	<0.03	<0.03	--	--	--
Thallium	µg/L	2	--	0.04	<0.1	<0.1	<0.1	<0.1	--	--	--
Zinc	µg/L	--	--	20.1	61.3	<0.7	2	<0.7	--	--	--
Silica (Dissolved)	mg/L	--	--	19.6	17.9	17.9	18.4	17.6	--	--	--
Aluminum	µg/L	--	--	2.54	10.6	2	<1	1	--	--	--
Boron	mg/L	--	0.042	0.09	0.05	<0.02	0.04	0.02	<0.02	0.011	<0.05
Calcium	mg/L	--	67.5	66	58.1	59.7	65.6	67.9	59.1	57.2	63.7
Lithium	mg/L	0.04	--	0.018	0.01	<0.009	<0.009	<0.009	--	--	--
Magnesium	mg/L	--	--	20.4	19.1	19.2	20.9	19.4	--	--	--
Manganese	mg/L	--	--	0.491	0.448	0.447	0.523	0.469	--	--	--
Potassium	mg/L	--	--	1.23	0.93	1.32	1.24	0.99	--	--	--
Sodium	mg/L	--	--	15.2	15.4	15.6	16.4	15.7	--	--	--
Strontium	mg/L	--	--	0.0781	0.0744	0.0834	0.0879	0.0831	--	--	--
Alkalinity	mg/L	--	--	231	228	231	241	235	--	--	--
Bromide	mg/L	--	--	0.04	<0.04	<0.04	<0.04	<0.04	--	0.02	--
Chloride	mg/L	--	20	20.6	20.5	20.3	20.4	20.1	19.1	18.7	20
Fluoride	mg/L	4	0.38	0.38	0.38	0.38	0.38	0.37	0.46	0.45	0.42
TDS	mg/L	--	297	319	305	310	310	318	292	300	300
Sulfate	mg/L	--	40.6	41.6	41.5	41.3	40.7	41.6	39.8	37.2	42.9
Sulfide	mg/L	--	--	<0.4	<0.1	<0.07	<0.07	<0.1	--	--	--
Radium-228	pCi/L	--	--	-0.268	0.658	0.682	0.3	0.76	--	--	--
Radium-226	pCi/L	--	--	0.456	0.509	0.669	0.589	0.646	--	--	--
Radium-226/228	pCi/L	5	--	0.456	1.167	1.351	0.889	1.406	--	--	--
Copper (Dissolved)	µg/L	--	--	0.11	0.39	0.2	0.2	0.15	--	--	--
Zinc (Dissolved)	µg/L	--	--	0.7	6.3	<0.7	3	<0.7	--	--	--
Aluminum (Dissolved)	µg/L	--	--	1	1	1	5	<1	--	--	--
Iron (Dissolved)	mg/L	--	--	0.185	0.189	0.193	0.26	0.278	--	--	--
Manganese (Dissolved)	mg/L	--	--	0.493	0.467	0.461	0.483	0.418	--	--	--



**Table A-1**  
**Summary of Analytical Data**  
AEP Rockport Generating Station - CCR Landfill  
Rockport, Indiana

**MW-13D**

Parameter	Units	GWPS (MCL or RSL)	Appendix III UPL	9/26/2018	10/31/2018	11/15/2018	12/11/2018	5/21/2019	11/12/2020	5/27/2021	5/13/2022
<b>Field Parameters</b>											
Elevation	ft NGVD	--	--	368.79	368.43	368.39	368.29	371.95	369.16	368.71	369.31
pH	S.U.	--	7.4	7.03	8.11	7.17	7.29	7.45	7.29	7.73	7.35
Specific Conductance	µmhos/cm	--	--	406	382	427	540	524	521	586	550
Turbidity	NTU	--	--	5.34	10.6	4.66	3.22	2	31.2	21	11.9
Dissolved Oxygen	mg/L	--	--	1.34	1.4	5.45	0.51	1.7	1.34	0	2.05
Temperature	°C	--	--	16.29	14.99	12.18	14.06	18.7	15.2	17.6	17.82
ORP	mV	--	--	-71.4	-95.1	-48.5	-94	-48	-51	26	-53
<b>Laboratory Parameters</b>											
Antimony	µg/L	6	--	0.01	0.02	0.05	0.03	0.07	--	--	--
Arsenic	µg/L	10	--	6.44	5.62	7.55	5.3	20.8	--	--	--
Barium	µg/L	2000	--	206	204	198	219	265	--	--	--
Beryllium	µg/L	4	--	0.007	<0.02	<0.02	<0.02	<0.02	--	--	--
Cadmium	µg/L	5	--	<0.005	0.04	<0.01	<0.01	<0.01	--	--	--
Chromium	µg/L	100	--	0.071	0.353	0.209	0.06	0.2	--	--	--
Cobalt	µg/L	6	--	1.15	1.31	1.05	0.935	1.1	--	--	--
Copper	µg/L	--	--	0.26	1.02	0.55	0.28	1.11	--	--	--
Lead	µg/L	15	--	0.071	0.438	0.173	<0.02	0.07	--	--	--
Mercury	µg/L	2	--	--	--	--	--	<0.002	--	--	--
Molybdenum	µg/L	100	--	2.88	2.59	2.77	3.23	3.21	--	--	--
Selenium	µg/L	50	--	<0.03	0.1	0.07	<0.03	0.04	--	--	--
Thallium	µg/L	2	--	0.02	<0.1	>0.1	<0.1	<0.1	--	--	--
Zinc	µg/L	--	--	0.6	2	1	2	1	--	--	--
Silica (Dissolved)	mg/L	--	--	19.3	17.6	17.9	17.9	17.4	--	--	--
Aluminum	µg/L	--	--	21.8	162	58.8	2	12.4	--	--	--
Boron	mg/L	--	0.037	0.071	0.111	119	0.03	0.02	<0.02	0.012	<0.05
Calcium	mg/L	--	65.9	68.9	63.4	60.8	67.4	66.2	64.6	66.6	66.4
Lithium	mg/L	0.04	--	0.016	<0.009	<0.009	<0.009	<0.009	--	--	--
Magnesium	mg/L	--	--	21.8	21.7	20.1	22.5	19.7	--	--	--
Manganese	mg/L	--	--	0.762	0.669	0.648	0.677	0.997	--	--	--
Potassium	mg/L	--	--	1.06	1.14	1.45	1.16	0.82	--	--	--
Sodium	mg/L	--	--	11.2	11.6	11.4	11.2	9.25	--	--	--
Strontium	mg/L	--	--	0.0852	0.0867	0.0913	0.098	0.0882	--	--	--
Alkalinity	mg/L	--	--	231	243	223	252	237	--	--	--
Bromide	mg/L	--	--	0.05	<0.04	<0.04	<0.04	<0.04	--	0.03	--
Chloride	mg/L	--	16.3	17	16.9	16.6	16.5	15.9	18.2	18	17.8
Fluoride	mg/L	4	0.28	0.27	0.27	0.28	0.27	0.26	0.30	0.29	0.28
TDS	mg/L	--	287	296	299	296	305	303	311	320	300
Sulfate	mg/L	--	35.5	34.8	34.7	34.1	33.3	33.9	38.8	37.4	38.2
Sulfide	mg/L	--	--	<0.4	<0.1	<0.07	<0.07	<0.1	--	--	--
Radium-228	pCi/L	--	--	0.141	-0.293	-0.157	0.226	0.844	--	--	--
Radium-226	pCi/L	--	--	0.501	0.356	0.242	0.389	0.586	--	--	--
Radium-226/228	pCi/L	5	--	0.642	0.356	0.242	0.615	1.43	--	--	--
Copper (Dissolved)	µg/L	--	--	0.07	0.11	0.09	0.21	0.56	--	--	--
Zinc (Dissolved)	µg/L	--	--	0.5	1	<0.7	1	<0.7	--	--	--
Aluminum (Dissolved)	µg/L	--	--	11	3	2	20.5	1	--	--	--
Iron (Dissolved)	mg/L	--	--	1.29	0.915	0.995	1.13	0.866	--	--	--
Manganese (Dissolved)	mg/L	--	--	0.74	0.625	0.702	0.612	0.777	--	--	--

**Table A-1**  
**Summary of Analytical Data**  
 AEP Rockport Generating Station - CCR Landfill  
 Rockport, Indiana

**MW-14S**

Parameter	Units	GWPS (MCL or RSL)	Appendix III UPL	7/20/2016	9/21/2016	11/17/2016	1/9/2017	3/7/2017	5/19/2017	7/18/2017	10/4/2017	12/12/2017	6/5/2018	11/13/2018	5/23/2019	11/16/2019	5/19/2020
<b>Field Parameters</b>																	
Elevation	ft NGVD	--	--	370.07	369.7	369.34	368.92	368.49	368.63	369.88	368.43	368.41	368.94	369.27	371.36	371.63	369.98
pH	S.U.	--	7.2	7.1	7	7.7	7.5	7.4	6.95	7.3	7	7.6	7.55	7.55	7.15	7.51	7.68
Specific Conductance	µmhos/cm	--	--	576	640	955	530	80	441	496	488	490	450	309	604	655	550
Turbidity	NTU	--	--	3.9	6	1	2	0.7	2.07	1	0.5	1	0.6	0.2	0.61	9.8	0.52
Dissolved Oxygen	mg/L	--	--	3.8	3.3	1	3.4	3	3.82	3.7	4	10.2	5.42	6.9	2.57	0.455	3.22
Temperature	°C	--	--	18.7	22.6	15.2	14.4	13.9	14.54	15.9	15.3	13.5	14.98	13.25	17.01	12.4	15.74
ORP	mV	--	--	43	53	282	147	75	55.6	67	-23	133	-7.9	152	-203.7	-9	150
<b>Laboratory Parameters</b>																	
Antimony	µg/L	6	--	0.02	0.02	0.03	0.02	0.02	0.06	<0.05	--	--	--	<0.02	<0.02	0.03	--
Arsenic	µg/L	10	--	1.54	1.29	0.75	0.91	0.76	0.75	0.7	--	--	--	0.64	0.62	0.62	--
Barium	µg/L	2000	--	31	27.8	26.3	27	26.3	25	27	--	--	--	27	28.9	32.9	--
Beryllium	µg/L	4	--	0.008	0.005	<0.005	<0.005	<0.005	<0.004	<0.02	--	--	--	<0.02	<0.02	<0.02	--
Cadmium	µg/L	5	--	0.21	0.07	0.03	0.05	0.01	0.08	<0.02	--	--	--	0.05	0.01	<0.01	--
Chromium	µg/L	100	--	0.3	0.3	0.162	0.575	0.66	0.301	0.258	--	--	--	0.2	0.2	0.438	--
Cobalt	µg/L	6	--	0.573	0.333	0.088	0.187	0.083	0.065	0.03	--	--	--	0.03	0.03	0.04	--
Copper	µg/L	--	--	--	--	--	--	--	--	2.38	0.15	--	0.38	0.24	0.25	<0.2	--
Lead	µg/L	15	--	0.307	0.31	0.549	0.115	0.061	0.071	0.116	--	--	--	0.05	0.04	<0.05	--
Mercury	µg/L	2	--	<0.002	<0.002	<0.002	<0.002	<0.002	<0.002	<0.002	--	--	--	--	<0.002	<0.002	--
Molybdenum	µg/L	100	--	1.51	1.43	1.26	1.62	1.84	1.35	1.67	--	--	--	1	1	1	--
Selenium	µg/L	50	--	1.4	1.2	1.2	1.1	1.1	1.2	1.3	--	--	--	1.1	0.9	0.9	--
Thallium	µg/L	2	--	<0.01	<0.01	0.02	0.054	0.055	0.01	0.07	--	--	--	<0.1	<0.1	<0.1	--
Zinc	µg/L	--	--	--	--	--	--	--	--	9	0.8	--	1	1	<0.7	<0.7	--
Silica (Dissolved)	mg/L	--	--	--	--	--	--	--	20.3	20.2	23.3	--	20.4	20.2	<0.06	19.3	--
Aluminum	µg/L	--	--	--	--	--	--	--	--	11.4	2	--	5.75	7.32	4	5	--
Boron	mg/L	--	0.011	0.008	0.01	0.008	<0.002	0.031	0.017	0.03	0.042	--	0.046	0.04	<0.02	0.01	<0.02
Calcium	mg/L	--	59.2	56.3	59.5	65.4	65.7	63.4	59.8	65.6	67	--	61.1	59.2	66.9	65.1	66.6
Lithium	mg/L	0.04	--	0.018	0.006	0.004	0.006	0.005	0.001	<0.0002	--	--	--	<0.009	0.01	0.00367	--
Magnesium	mg/L	--	--	--	--	--	--	27.6	28.1	29.3	29.9	--	27.4	26.4	30	29.8	--
Manganese	mg/L	--	--	--	--	--	--	--	--	0.0006	--	--	0.0014	0.0015	0.0008	0.002	--
Potassium	mg/L	--	--	--	--	--	--	0.5	0.54	0.49	0.59	--	0.51	0.55	0.53	0.5	--
Sodium	mg/L	--	--	--	--	--	--	33	29.4	30.1	29.9	--	29.2	24.9	23.3	23.7	--
Strontium	mg/L	--	--	--	--	--	--	0.101	0.102	0.103	0.106	--	0.101	0.0954	0.109	0.111	--
Alkalinity	mg/L	--	--	232	--	--	--	232	258	257	249	--	260	259	275	252	--
Bromide	mg/L	--	--	--	--	--	--	<0.02	<0.06	0.03	0.04	--	<0.02	<0.04	<0.04	<0.04	--
Chloride	mg/L	--	28.6	29.4	28.1	27.8	27.2	26.8	29.4	29.6	29.9	30	27.1	29	28.6	28.9	28.6
Fluoride	mg/L	4	0.39	0.39	0.36	0.35	0.33	0.36	0.37	0.33	0.34	0.34	0.39	0.37	0.37	0.38	0.33
TDS	mg/L	--	368	364	361	362	344	354	376	377	376	--	360	344	390	374	411
Sulfate	mg/L	--	34.9	36.5	32.5	29.1	30.7	29.9	32.3	33.1	34.8	35.5	29.4	30.8	32.4	32.8	32.5
Sulfide	mg/L	--	--	--	--	--	--	--	--	<0.4	--	--	<0.4	<0.1	<0.1	<0.2	--
Radium-228	pCi/L	--	--	-0.343	0.769	0.693	0.601	-0.193	-0.019	1.73	--	--	--	0.334	0.271	1.1	--
Radium-226	pCi/L	--	--	0.594	0.131	0.413	0.179	0.0525	0.0316	0.153	--	--	--	0.0534	0.0483	0.112	--
Radium-226/228	pCi/L	5	--	0.251	0.9	1.106	0.78	-0.1405	0.0126	1.883	--	--	--	0.3874	0.3193	1.212	--
Copper (Dissolved)	µg/L	--	--	--	--	--	--	--	--	0.94	--	--	0.43	0.64	0.31	0.6	--
Zinc (Dissolved)	µg/L	--	--	--	--	--	--	--	--	7	--	--	5.7	3	<0.7	1	--
Aluminum (Dissolved)	µg/L	--	--	--	--	--	--	--	--	11.3	--	--	1	<1	1	<5	--
Iron (Dissolved)	mg/L	--	--	--	--	--	--	<0.0004	<0.0004	<0.0004	0.016	--	0.002	<0.003	<0.003	<0.02	--
Manganese (Dissolved)	mg/L	--	--	--	--	--	--	<0.0001	0.0021	0.0001	<0.0002	--	<0.0002	0.0005	<0.0002	<0.0005	--

**Table A-1**  
**Summary of Analytical Data**  
AEP Rockport Generating Station - CCR Landfill  
Rockport, Indiana

**MW-14S**

Parameter	Units	GWPS (MCL or RSL)	Appendix III UPL	11/10/2020	5/28/2021	5/12/2022	11/2/2022	5/25/2023
<b>Field Parameters</b>								
Elevation	ft NGVD	--	--	370.99	369.36	369.9	370.27	369.39
pH	S.U.	--	7.2	6.68	7.82	7.11	7.4	7.45
Specific Conductance	µmhos/cm	--	--	742	706	583	658	412
Turbidity	NTU	--	--	3.29	1.1	1.86	0	0
Dissolved Oxygen	mg/L	--	--	2.77	2.61	4.35	2.84	7.06
Temperature	°C	--	--	15.64	15	16.9	15.08	16.62
ORP	mV	--	--	101	97	200	185	175
<b>Laboratory Parameters</b>								
Antimony	µg/L	6	--	--	--	--	--	--
Arsenic	µg/L	10	--	--	--	--	--	--
Barium	µg/L	2000	--	--	--	--	--	--
Beryllium	µg/L	4	--	--	--	--	--	--
Cadmium	µg/L	5	--	--	--	--	--	--
Chromium	µg/L	100	--	--	--	--	--	--
Cobalt	µg/L	6	--	--	--	--	--	--
Copper	µg/L	--	--	--	--	--	--	--
Lead	µg/L	15	--	--	--	--	--	--
Mercury	µg/L	2	--	--	--	--	--	--
Molybdenum	µg/L	100	--	--	--	--	--	--
Selenium	µg/L	50	--	--	--	--	--	--
Thallium	µg/L	2	--	--	--	--	--	--
Zinc	µg/L	--	--	--	--	--	--	--
Silica (Dissolved)	mg/L	--	--	--	--	--	--	--
Aluminum	µg/L	--	--	--	--	--	--	--
Boron	mg/L	--	0.011	<0.02	0.012	<0.05	0.01	0.01
Calcium	mg/L	--	59.2	66.4	82	68.2	61.7	57.2
Lithium	mg/L	0.04	--	--	--	--	--	--
Magnesium	mg/L	--	--	--	--	--	--	--
Manganese	mg/L	--	--	--	--	--	--	--
Potassium	mg/L	--	--	--	--	--	--	--
Sodium	mg/L	--	--	--	--	--	--	--
Strontium	mg/L	--	--	--	--	--	--	--
Alkalinity	mg/L	--	--	--	--	--	--	--
Bromide	mg/L	--	--	--	--	--	--	--
Chloride	mg/L	--	28.6	26.3	25.4	25.4	24.8	25
Fluoride	mg/L	4	0.39	0.39	0.38	0.33	0.34	0.33
TDS	mg/L	--	368	370	430	400	390	370
Sulfate	mg/L	--	34.9	31.4	31	30.1	27.7	28.6
Sulfide	mg/L	--	--	--	--	--	--	--
Radium-228	pCi/L	--	--	--	--	--	--	--
Radium-226	pCi/L	--	--	--	--	--	--	--
Radium-226/228	pCi/L	5	--	--	--	--	--	--
Copper (Dissolved)	µg/L	--	--	--	--	--	--	--
Zinc (Dissolved)	µg/L	--	--	--	--	--	--	--
Aluminum (Dissolved)	µg/L	--	--	--	--	--	--	--
Iron (Dissolved)	mg/L	--	--	--	--	--	--	--
Manganese (Dissolved)	mg/L	--	--	--	--	--	--	--

**Table A-1**  
**Summary of Analytical Data**  
AEP Rockport Generating Station - CCR Landfill  
Rockport, Indiana

**MW-15S**

Parameter	Units	GWPS (MCL or RSL)	Appendix III UPL	6/7/2016	7/19/2016	9/21/2016	11/16/2016	1/11/2017	3/7/2017	5/10/2017	7/19/2017	10/4/2017	6/5/2018	11/13/2018	5/23/2019	7/23/2019	9/11/2019	11/15/2019
<b>Field Parameters</b>																		
Elevation	ft NGVD	--	--	370	369.87	369.49	368.87	367.92	367.84	367.86	368.75	367.84	396.63	368.96	371.96	372.79	372.26	371.11
pH	S.U.	--	7.1 - 7.7	7.2	7.1	7.2	7.7	7.2	7.2	7.3	7.3	7.35	7.16	7.46	7.5	5.74	7.38	7.38
Specific Conductance	µmhos/cm	--	--	512	512	510	904	470	60	419	368	393	416	317	348	362	269	467
Turbidity	NTU	--	--	7.6	2.2	1	1	1	0.5	2	2	2.34	0.33	0.41	1.51	8.3	3	10
Dissolved Oxygen	mg/L	--	--	0.5	0.5	1	1	1	6	0.4	0.3	0.07	1.9	0.77	0.4	1	0	0
Temperature	°C	--	--	16.5	17.7	19.1	15.5	13.8	13.9	14.6	15.7	14.7	14.96	12.94	15.21	15.8	16.55	13.4
ORP	mV	--	--	57	124	181	-10	179	64	65	24	18.1	-37.7	19.3	-218	47	63	64
<b>Laboratory Parameters</b>																		
Antimony	µg/L	6	--	0.04	0.04	0.02	0.04	0.04	0.03	0.04	0.02	--	--	<0.02	0.02	--	--	0.03
Arsenic	µg/L	10	--	0.32	0.24	0.21	0.18	0.26	0.21	0.21	0.23	--	--	0.13	0.12	--	--	0.16
Barium	µg/L	2000	--	4.71	5.85	3.21	3.27	6.05	4.98	3.54	3.11	--	--	2.46	2.54	--	--	3.17
Beryllium	µg/L	4	--	0.007	<0.005	<0.005	<0.005	<0.005	<0.005	0.005	<0.004	--	--	<0.02	<0.02	--	--	<0.02
Cadmium	µg/L	5	--	0.14	0.25	0.05	0.05	0.06	0.04	0.05	0.05	--	--	0.04	0.1	--	--	0.06
Chromium	µg/L	100	--	0.2	1.7	0.5	0.058	0.493	0.934	0.198	0.096	--	--	0.05	0.08	--	--	0.1
Cobalt	µg/L	6	--	3.03	1.17	1.09	0.794	1.75	1.26	1.2	1.25	--	--	0.74	0.775	--	--	2.15
Copper	µg/L	--	--	--	--	--	--	--	--	--	0.4	0.26	0.24	0.37	0.32	--	--	0.2
Lead	µg/L	15	--	0.286	0.101	0.098	0.037	0.039	0.024	0.062	0.083	--	--	0.03	0.05	--	--	0.1
Mercury	µg/L	2	--	<0.002	0.002	<0.002	<0.002	<0.002	<0.002	<0.002	<0.002	--	--	--	<0.002	<0.002	--	<0.002
Molybdenum	µg/L	100	--	2.52	2.89	2.54	1.57	0.78	1.17	2.08	2.87	--	--	2.54	3.47	--	--	2.18
Selenium	µg/L	50	--	0.4	0.7	0.5	0.3	0.3	0.5	0.5	0.2	--	--	0.1	0.06	--	--	0.2
Thallium	µg/L	2	--	0.03	<0.01	0.02	0.02	0.03	0.04	0.02	0.02	--	--	<0.1	<0.1	--	--	<0.1
Zinc	µg/L	--	--	--	--	--	--	--	--	--	3.5	1	21	2	2	--	--	2
Silica (Dissolved)	mg/L	--	--	--	--	--	--	--	--	13.1	12.7	15.8	13.1	12.4	<0.06	--	--	11.9
Aluminum	µg/L	--	--	--	--	--	--	--	--	--	15.9	6.68	4.42	6.41	11.7	--	--	10
Boron	mg/L	--	0.15	0.011	0.012	0.008	<0.002	<0.002	0.084	0.077	0.073	0.095	0.078	0.04	<0.02	--	--	0.01
Calcium	mg/L	--	(79.5) 71	46.9	43.6	46.6	52.3	63.6	62.9	45.7	44.4	48.3	44.7	41.8	41.3	--	--	40.2
Lithium	mg/L	0.04	--	0.007	0.022	0.005	0.005	0.008	0.008	0.003	0.0009	--	--	<0.009	<0.009	--	--	0.00357
Magnesium	mg/L	--	--	--	--	--	--	--	28.2	19.3	17.2	18.5	16.9	15.1	13.9	--	--	15.1
Manganese	mg/L	--	--	--	--	--	--	--	--	--	0.489	--	0.391	0.444	0.452	--	--	0.743
Potassium	mg/L	--	--	--	--	--	--	--	1.07	1.11	1.03	1.27	0.93	1.16	0.68	--	--	0.8
Sodium	mg/L	--	--	--	--	--	--	--	35.5	44.7	39.2	42.3	35.9	27.2	17.3	--	--	19.7
Strontium	mg/L	--	--	--	--	--	--	--	0.0903	0.0711	0.061	0.0662	0.0638	0.0574	0.0502	--	--	0.0522
Alkalinity	mg/L	--	--	--	--	--	--	--	294	257	235	267	239	226	197	--	--	209
Bromide	mg/L	--	--	--	--	--	--	--	0.04	0.062	0.05	0.074	0.03	<0.04	<0.04	--	--	<0.04
Chloride	mg/L	--	(29.6) 26	21.2	18.7	18.9	18.3	21.9	16.1	14.1	11.8	13.3	8.84	8.78	8.88	--	--	9.48
Fluoride	mg/L	4	0.86	0.65	0.65	0.63	0.5	0.36	0.42	0.65	0.66	0.62	0.69	0.72	0.88	0.87	0.81	0.7
TDS	mg/L	--	(412.7) 407	338	319	329	338	374	342	294	263	300	274	232	207	--	--	234
Sulfate	mg/L	--	(33.67) 34	30.3	27.7	25.1	23.2	28.3	23.4	21	20.3	23.2	16.3	13.1	10.2	--	--	8.4
Sulfide	mg/L	--	--	--	--	--	--	--	--	--	<0.4	--	<0.4	<0.07	<0.1	--	--	<0.2
Radium-228	pCi/L	--	--	0.0335	-0.092	0.302	1.11	-0.0122	-0.108	0.106	-0.0928	--	--	0.482	0.439	--	--	1.47
Radium-226	pCi/L	--	--	0.384	--	0.116	0.139	0.189	0.0973	0.135	0.0916	--	--	-0.0262	0.282	--	--	0.0996
Radium-226/228	pCi/L	5	--	0.4175	-0.092	0.418	1.249	0.1768	-0.0107	0.241	0.0916	--	--	0.482	0.721	--	--	1.5696
Copper (Dissolved)	µg/L	--	--	--	--	--	--	--	--	--	0.37	--	0.51	1.59	0.53	--	--	2.06
Zinc (Dissolved)	µg/L	--	--	--	--	--	--	--	--	--	2.6	--	1	2	<0.7	--	--	2
Aluminum (Dissolved)	µg/L	--	--	--	--	--	--	--	--	--	3.7	--	2	3	2	--	--	<5
Iron (Dissolved)	mg/L	--	--	--	--	--	--	--	<0.0004	<0.0004	<0.0004	0.014	<0.002	0.004	<0.003	--	--	<0.02
Manganese (Dissolved)	mg/L	--	--	--	--	--	--	--	0.448	0.361	0.284	0.379	0.349	0.332	0.289	--	--	0.257

**Table A-1**  
**Summary of Analytical Data**  
AEP Rockport Generating Station - CCR Landfill  
Rockport, Indiana

**MW-155**

Parameter	Units	GWPS (MCL or RSL)	Appendix III UPL	5/19/2020	11/10/2020	5/28/2021	11/11/2021	5/12/2022	11/2/2022	5/23/2023	8/16/2023
<b>Field Parameters</b>											
Elevation	ft NGVD	--	--	370.36	370.24	369.11	368.51	369.46	369.36	370.56	368.78
pH	S.U.	--	7.1 - 7.7	7.55	7.33	7.73	7.48	7.48	7.41	7.98	7.48
Specific Conductance	µmhos/cm	--	--	400	455	430	500	432	402	228	375
Turbidity	NTU	--	--	0	8.91	1.8	0	25.6	0	0	3.4
Dissolved Oxygen	mg/L	--	--	0	0.12	0	0	0.14	0	0	0.07
Temperature	°C	--	--	14.71	15.34	14.91	13.71	16.2	14.76	16.62	19.2
ORP	mV	--	--	135	22	110	182	130	54	50	59
<b>Laboratory Parameters</b>											
Antimony	µg/L	6	--	--	--	--	--	--	--	--	--
Arsenic	µg/L	10	--	--	--	--	--	--	--	--	--
Barium	µg/L	2000	--	--	--	--	--	--	--	--	--
Beryllium	µg/L	4	--	--	--	--	--	--	--	--	--
Cadmium	µg/L	5	--	--	--	--	--	--	--	--	--
Chromium	µg/L	100	--	--	--	--	--	--	--	--	--
Cobalt	µg/L	6	--	--	--	--	--	--	--	--	--
Copper	µg/L	--	--	--	--	--	--	--	--	--	--
Lead	µg/L	15	--	--	--	--	--	--	--	--	--
Mercury	µg/L	2	--	--	--	--	--	--	--	--	--
Molybdenum	µg/L	100	--	--	--	--	--	--	--	--	--
Selenium	µg/L	50	--	--	--	--	--	--	--	--	--
Thallium	µg/L	2	--	--	--	--	--	--	--	--	--
Zinc	µg/L	--	--	--	--	--	--	--	--	--	--
Silica (Dissolved)	mg/L	--	--	--	--	--	--	--	--	--	--
Aluminum	µg/L	--	--	--	--	--	--	--	--	--	--
Boron	mg/L	--	0.15	<0.02	<0.02	0.014	0.012	<0.009	0.014	<0.050	--
Calcium	mg/L	--	(79.5) 71	42.4	45.4	66.4	46.3	43.7	45.2	40.5	--
Lithium	mg/L	0.04	--	--	--	--	--	--	--	--	--
Magnesium	mg/L	--	--	--	--	--	--	--	--	--	--
Manganese	mg/L	--	--	--	--	--	--	--	--	--	--
Potassium	mg/L	--	--	--	--	--	--	--	--	--	--
Sodium	mg/L	--	--	--	--	--	--	--	--	--	--
Strontium	mg/L	--	--	--	--	--	--	--	--	--	--
Alkalinity	mg/L	--	--	--	--	--	--	--	--	--	--
Bromide	mg/L	--	--	--	--	--	--	--	--	--	--
Chloride	mg/L	--	(29.6) 26	10.3	10.1	10.6	10.4	10.2	8.87	8.25	--
Fluoride	mg/L	4	0.86	0.86	0.78	0.81	0.65	0.82	0.79	0.85	--
TDS	mg/L	--	(412.7) 407	218	236	250	270	220	230	220	--
Sulfate	mg/L	--	(33.67) 34	9.1	10.3	8.82	8.07	9.34	8.13	8.2	--
Sulfide	mg/L	--	--	--	--	--	--	--	--	--	--
Radium-228	pCi/L	--	--	--	--	--	--	--	--	--	--
Radium-226	pCi/L	--	--	--	--	--	--	--	--	--	--
Radium-226/228	pCi/L	5	--	--	--	--	--	--	--	--	--
Copper (Dissolved)	µg/L	--	--	--	--	--	--	--	--	--	--
Zinc (Dissolved)	µg/L	--	--	--	--	--	--	--	--	--	--
Aluminum (Dissolved)	µg/L	--	--	--	--	--	--	--	--	--	--
Iron (Dissolved)	mg/L	--	--	--	--	--	--	--	--	--	--
Manganese (Dissolved)	mg/L	--	--	--	--	--	--	--	--	--	--

**Table A-1**  
**Summary of Analytical Data**  
 AEP Rockport Generating Station - CCR Landfill  
 Rockport, Indiana

**MW-151**

Parameter	Units	GWPS (MCL or RSL)	Appendix III UPL	6/7/2016	7/19/2016	9/21/2016	11/16/2016	1/10/2017	3/7/2017	5/10/2017	7/18/2017	10/4/2017	12/12/2017	1/3/2018	6/6/2018	8/16/2018	11/13/2018	5/23/2019
<b>Field Parameters</b>																		
Elevation	ft NGVD	--	--	370	369.88	369.51	368.86	368.12	368.07	368.27	368.74	367.82	366.73	366.49	369.64	370.28	369.01	372.01
pH	S.U.	--	6.77 - 7.86	7.2	7.1	7.1	7.5	7.7	7.5	7.2	7.2	7.34	7.8	7.79	8.06	7.36	7.6	7.29
Specific Conductance	µmhos/cm	--	--	555	574	530	874	420	60	457	400	368	350	474	420	527	412	414
Turbidity	NTU	--	--	0.9	0.6	0.7	0.2	1	2	1	1	1.09	1	1.12	0.88	0	0.18	0.95
Dissolved Oxygen	mg/L	--	--	0.2	0.4	0.4	1.3	0.2	2	0.3	0.3	0.49	0.9	0.41	1.89	0.25	0.31	1.61
Temperature	°C	--	--	15.1	18.2	17.6	15.6	13.9	13.6	14.8	16.3	14.68	12.8	12.38	14.9	17.77	12.52	18.94
ORP	mV	--	--	52.5	-86	-54	259	-87	-42	51	-50	-79.7	-52	-77.2	-94	-63	-63.7	-207.7
<b>Laboratory Parameters</b>																		
Antimony	µg/L	6	--	0.01	0.25	0.01	0.04	0.01	0.02	0.02	0.02	--	--	--	--	--	<0.02	<0.02
Arsenic	µg/L	10	--	25.2	27.9	21.1	23.6	20.2	20.4	20.2	23.6	--	--	--	--	--	23.8	25.8
Barium	µg/L	2000	--	118	132	119	107	91.2	88.9	86.1	94.8	--	--	--	--	--	93.3	95
Beryllium	µg/L	4	--	<0.005	0.165	<0.005	0.005	<0.005	<0.005	<0.004	<0.004	--	--	--	--	--	<0.02	<0.02
Cadmium	µg/L	5	--	0.02	0.23	0.009	0.06	0.005	0.03	0.03	0.02	--	--	--	--	--	<0.01	0.01
Chromium	µg/L	100	--	0.2	0.5	0.1	0.132	0.35	0.7	0.134	0.089	--	--	--	--	--	<0.04	0.06
Cobalt	µg/L	6	--	1.24	1.66	1.32	1.03	1	0.903	1.02	1.25	--	--	--	--	--	1.12	1.12
Copper	µg/L	--	--	--	--	--	--	--	--	--	0.26	0.1	--	--	0.15	--	0.12	0.1
Lead	µg/L	15	--	0.026	0.254	0.026	0.213	0.01	0.065	0.09	0.082	--	--	--	--	--	0.03	<0.02
Mercury	µg/L	2	--	<0.002	<0.002	<0.002	<0.002	<0.002	<0.002	<0.002	<0.002	--	--	--	--	--	--	<0.002
Molybdenum	µg/L	100	--	5.76	6.74	5.75	6.73	7.63	7.91	6.52	5.58	--	--	--	--	--	5.03	5.63
Selenium	µg/L	50	--	<0.03	0.2	<0.03	<0.03	<0.03	0.07	0.04	<0.03	--	--	--	--	--	0.04	<0.03
Thallium	µg/L	2	--	0.04	0.273	0.03	0.04	0.04	0.112	0.03	0.04	--	--	--	--	--	<0.1	<0.1
Zinc	µg/L	--	--	--	--	--	--	--	--	--	1	0.7	--	--	2.5	--	0.8	7.9
Silica (Dissolved)	mg/L	--	--	--	--	--	--	--	--	15	14	16.1	--	--	13.9	--	13.8	<0.06
Aluminum	µg/L	--	--	--	--	--	--	--	--	--	9.25	6.63	--	--	4.24	--	7.01	3
Boron	mg/L	--	0.072	0.06	0.032	0.03	0.022	0.019	0.047	0.038	0.05	0.08	--	0.04	0.066	--	0.07	0.03
Calcium	mg/L	--	(79.5) 54	44.1	44.6	46.1	51.4	46.5	51.1	46.6	43.9	44.6	--	--	47	--	39.9	47.8
Lithium	mg/L	0.04	--	0.005	0.018	0.004	0.004	0.011	0.006	0.002	<0.0002	--	--	--	--	--	<0.009	0.01
Magnesium	mg/L	--	--	--	--	--	--	--	13.3	12.7	11.1	11.2	--	--	11.8	--	9.98	11.7
Manganese	mg/L	--	--	--	--	--	--	--	--	--	0.134	--	--	--	0.13	--	0.106	0.128
Potassium	mg/L	--	--	--	--	--	--	--	1.01	1.02	0.94	1.05	--	--	0.96	--	1.21	0.9
Sodium	mg/L	--	--	--	--	--	--	--	62.3	56.1	51.8	45.4	--	--	42	--	29.9	29.9
Strontium	mg/L	--	--	--	--	--	--	--	0.0865	0.088	0.0841	0.0871	--	--	0.0955	--	0.0827	0.0942
Alkalinity	mg/L	--	--	--	--	--	--	--	229	239	224	202	--	--	226	--	199	208
Bromide	mg/L	--	--	--	--	--	--	--	0.084	0.101	0.081	0.067	--	--	0.071	--	0.06	0.04
Chloride	mg/L	--	(29.6) 70	59.3	53.8	43.4	44.9	48.3	38.5	32.7	27.1	23.7	22.8	--	25.1	--	23.7	18
Fluoride	mg/L	4	0.382	0.25	0.25	0.23	0.25	0.34	0.32	0.31	0.22	0.23	0.22	--	0.26	--	0.25	0.26
TDS	mg/L	--	(412.7) 398	380	356	334	340	351	331	322	300	287	--	--	279	--	248	260
Sulfate	mg/L	--	(47.44) 47	42.5	41	34	33.6	35.4	31.1	29.7	26.6	27.3	26.7	--	25.3	--	25.3	20.9
Sulfide	mg/L	--	--	--	--	--	--	--	--	--	<0.4	--	--	--	<0.4	--	<0.07	<0.1
Radium-228	pCi/L	--	--	0.254	0.455	0.076	1.23	0.682	0.155	-0.367	1.49	--	--	--	--	--	0.283	0.423
Radium-226	pCi/L	--	--	0.609	0.636	0.428	0.517	0.187	0.71	0.189	0.153	--	--	--	--	--	0.0962	0.557
Radium-226/228	pCi/L	5	--	0.863	1.091	0.504	1.747	0.869	0.865	-0.178	1.643	--	--	--	--	--	0.3792	0.98
Copper (Dissolved)	µg/L	--	--	--	--	--	--	--	--	--	0.28	--	--	--	0.36	--	0.2	0.83
Zinc (Dissolved)	µg/L	--	--	--	--	--	--	--	--	--	2.1	--	--	--	2	--	0.8	1
Aluminum (Dissolved)	µg/L	--	--	--	--	--	--	--	--	--	2.19	--	--	--	1	--	1	2
Iron (Dissolved)	mg/L	--	--	--	--	--	--	--	0.742	0.709	0.789	0.949	--	--	0.879	--	0.848	0.826
Manganese (Dissolved)	mg/L	--	--	--	--	--	--	--	0.138	0.139	0.112	0.119	--	--	0.126	--	0.121	0.116

**Table A-1**  
**Summary of Analytical Data**  
AEP Rockport Generating Station - CCR Landfill  
Rockport, Indiana

**MW-151**

Parameter	Units	GWPS (MCL or RSL)	Appendix III UPL	11/15/2019	5/19/2020	11/10/2020	2/3/2021	5/28/2021	11/11/2021	5/12/2022	11/2/2022	5/23/2023
<b>Field Parameters</b>												
Elevation	ft NGVD	--	--	371.09	370.42	370.28	368.37	369.35	368.56	369.53	369.45	367.90
pH	S.U.	--	6.77 - 7.86	7.38	7.49	7.52	7.57	7.72	7.95	7.5	7.33	7.94
Specific Conductance	µmhos/cm	--	--	495	435	381	400	393	402	444	327	244
Turbidity	NTU	--	--	7	0	1.35	0.4	2.96	0	6.5	0.84	0
Dissolved Oxygen	mg/L	--	--	0	0	6.34	0.1	0	0	0.56	0	0
Temperature	°C	--	--	13.7	14.47	16.12	13.6	14.92	13.47	16.61	14.7	16.15
ORP	mV	--	--	-85	-39	-70	-84	-106	87	-45	-124	-79
<b>Laboratory Parameters</b>												
Antimony	µg/L	6	--	0.04		--	--	--	--	--	--	--
Arsenic	µg/L	10	--	26.5		--	--	--	--	--	--	--
Barium	µg/L	2000	--	88.9		--	--	--	--	--	--	--
Beryllium	µg/L	4	--	<0.02		--	--	--	--	--	--	--
Cadmium	µg/L	5	--	0.05		--	--	--	--	--	--	--
Chromium	µg/L	100	--	0.1		--	--	--	--	--	--	--
Cobalt	µg/L	6	--	1.07		--	--	--	--	--	--	--
Copper	µg/L	--	--	0.6		--	--	--	--	--	--	--
Lead	µg/L	15	--	0.2		--	--	--	--	--	--	--
Mercury	µg/L	2	--	<0.002		--	--	--	--	--	--	--
Molybdenum	µg/L	100	--	5.95		--	--	--	--	--	--	--
Selenium	µg/L	50	--	0.04		--	--	--	--	--	--	--
Thallium	µg/L	2	--	<0.1		--	--	--	--	--	--	--
Zinc	µg/L	--	--	2		--	--	--	--	--	--	--
Silica (Dissolved)	mg/L	--	--	12.5		--	--	--	--	--	--	--
Aluminum	µg/L	--	--	21.2		--	--	--	--	--	--	--
Boron	mg/L	--	0.072	0.03	0.03	0.03	--	0.028	0.026	0.019	0.029	<0.050
Calcium	mg/L	--	(79.5) 54	45.2	49.2	44.2	--	53.3	44.4	44.2	43.8	43.2
Lithium	mg/L	0.04	--	0.00289		--	--	--	--	--	--	--
Magnesium	mg/L	--	--	11		--	--	--	--	--	--	--
Manganese	mg/L	--	--	0.116		--	--	--	--	--	--	--
Potassium	mg/L	--	--	0.9		--	--	--	--	--	--	--
Sodium	mg/L	--	--	24.2		--	--	--	--	--	--	--
Strontium	mg/L	--	--	0.0887		--	--	--	--	--	--	--
Alkalinity	mg/L	--	--	198		--	--	--	--	--	--	--
Bromide	mg/L	--	--	<0.04		--	--	--	--	--	--	--
Chloride	mg/L	--	(29.6) 70	16.9	19	12.8	--	16	14	19.8	16.4	17.1
Fluoride	mg/L	4	0.382	0.27	0.25	0.47	0.36	0.39	0.47	0.35	0.39	0.38
TDS	mg/L	--	(412.7) 398	248	253	213	--	240	220	250	230	230
Sulfate	mg/L	--	(47.44) 47	17.6	17.8	11.7	--	14.7	11.3	16	12.2	13.5
Sulfide	mg/L	--	--	<0.2		--	--	--	--	--	--	--
Radium-228	pCi/L	--	--	1.63		--	--	--	--	--	--	--
Radium-226	pCi/L	--	--	0.194		--	--	--	--	--	--	--
Radium-226/228	pCi/L	5	--	1.824		--	--	--	--	--	--	--
Copper (Dissolved)	µg/L	--	--	<0.2		--	--	--	--	--	--	--
Zinc (Dissolved)	µg/L	--	--	1		--	--	--	--	--	--	--
Aluminum (Dissolved)	µg/L	--	--	<5		--	--	--	--	--	--	--
Iron (Dissolved)	mg/L	--	--	0.623		--	--	--	--	--	--	--
Manganese (Dissolved)	mg/L	--	--	0.118		--	--	--	--	--	--	--

**Table A-1**  
**Summary of Analytical Data**  
 AEP Rockport Generating Station - CCR Landfill  
 Rockport, Indiana

**MW-16S**

Parameter	Units	GWPS (MCL or RSL)	Appendix III UPL	6/9/2016	7/20/2016	9/21/2016	11/17/2016	1/11/2017	3/8/2017	5/10/2017	7/18/2017	10/4/2017	1/3/2018	6/6/2018	8/16/2018	11/14/2018	2/11/2019	5/22/2019
<b>Field Parameters</b>																		
Elevation	ft NGVD	--	--	369.7	369.61	369.16	368.56	367.84	367.87	367.88	368.53	367.58	366.38	369.62	370.12	368.86	369.84	371.94
pH	S.U.	--	5.88 - 8.55	7.53	7.1	7.31	6.9	7.16	7.1	8.26	6.34	7.25	7.34	7.23	7.07	7.02	7.12	7.1
Specific Conductance	µmhos/cm	--	--	0.822	764	719	669	677	804	581	595	647	872	770	920	720	570	774
Turbidity	NTU	--	--	0.74	0.34	5.21	0.5	0.25	0.42	1.78	0.57	0.72	0.54	2.2	0	0.3	1.3	0.18
Dissolved Oxygen	mg/L	--	--	0.34	0.4	7.29	0.62	0.55	0.18	0.69	22.45	0.31	0.82	7.8	0	1.35	0.41	0.34
Temperature	°C	--	--	15.7	16.39	17.48	16.91	14.47	18.48	16.01	15.63	15.99	14.46	15.73	17.04	14.2	14.4	14.54
ORP	mV	--	--	112.4	56.2	153.4	233.5	83	56.1	177.3	-118.9	13.6	-12.2	-36.9	147	142	183	-211.4
<b>Laboratory Parameters</b>																		
Antimony	µg/L	6	--	0.03	0.03	0.25	0.02	0.02	0.02	0.02	0.02	--	--	--	--	0.05	--	0.03
Arsenic	µg/L	10	--	0.37	0.37	0.38	0.34	0.42	0.31	0.39	0.33	--	--	--	--	0.34	0.33	0.26
Barium	µg/L	2000	--	32.3	29.9	29.5	25.3	25.1	25.7	29.8	25.6	--	--	--	--	29.9	--	21.9
Beryllium	µg/L	4	--	<0.005	<0.005	<0.005	<0.005	<0.005	<0.005	<0.004	<0.004	--	--	--	--	<0.02	--	<0.02
Cadmium	µg/L	5	--	0.03	0.03	0.1	0.006	0.008	0.004	0.01	0.04	--	--	--	--	0.08	--	0.01
Chromium	µg/L	100	--	0.2	0.5	0.3	1.03	0.081	0.463	0.196	0.101	--	--	--	--	0.07	--	0.1
Cobalt	µg/L	6	--	0.073	0.025	0.07	0.028	0.014	0.012	0.063	0.01	--	--	--	--	<0.02	--	<0.02
Copper	µg/L	--	--	--	--	--	--	--	--	--	0.1	0.19	--	1.19	--	1.46	--	0.66
Lead	µg/L	15	--	0.074	0.057	0.182	<0.004	0.039	0.006	0.027	0.01	--	--	--	--	0.112	--	<0.02
Mercury	µg/L	2	--	<0.002	<0.002	<0.002	<0.002	<0.002	<0.002	<0.002	<0.002	--	--	--	--	--	--	<0.002
Molybdenum	µg/L	100	--	1.15	1.21	1.11	1.19	1.21	1.32	1.14	0.98	--	--	--	--	0.9	--	0.9
Selenium	µg/L	50	--	0.6	0.6	0.8	0.4	0.4	0.4	0.3	0.4	--	--	--	--	3.2	--	0.6
Thallium	µg/L	2	--	0.01	<0.01	<0.01	<0.01	0.02	0.02	0.01	0.01	--	--	--	--	<0.1	--	<0.1
Zinc	µg/L	--	--	--	--	--	--	--	--	--	2	2	--	5	--	31.6	--	<0.7
Silica (Dissolved)	mg/L	--	--	--	--	--	--	--	--	24	24.1	27.6	--	24.9	--	24.9	--	23.3
Aluminum	µg/L	--	--	--	--	--	--	--	--	2.1	7.43	--	5.68	--	3	--	1	
Boron	mg/L	--	0.088	0.028	0.025	0.024	0.025	0.017	0.038	0.082	0.037	0.061	--	0.109	0.034	0.107	0.02	0.03
Calcium	mg/L	--	(79.5) 114	96.2	83	93.5	96.4	94.6	106	105	91.8	108	109	108	109	104	--	99.2
Lithium	mg/L	0.04	--	0.007	0.031	0.005	0.018	0.013	0.013	0.008	0.01	--	--	--	--	0.02	--	0.01
Magnesium	mg/L	--	--	--	--	--	--	--	36.4	36.6	31.4	38.2	--	38.8	--	37.4	--	34.5
Manganese	mg/L	--	--	--	--	--	--	--	--	--	0.0028	--	--	0.0062	--	0.004	--	0.0035
Potassium	mg/L	--	--	--	--	--	--	--	1.01	1.3	0.97	1.03	--	1.1	--	1.28	--	0.95
Sodium	mg/L	--	--	--	--	--	--	--	36.9	36.7	28.7	35.7	--	38	--	44.4	--	29.4
Strontium	mg/L	--	--	--	--	--	--	--	0.129	0.132	0.108	0.133	--	0.137	--	0.138	--	0.21
Alkalinity	mg/L	--	--	--	--	--	--	--	423	431	436	438	--	463	--	510	--	478
Bromide	mg/L	--	--	--	--	--	--	--	0.1	0.158	0.162	0.206	--	0.118	--	0.1	--	0.08
Chloride	mg/L	--	(29.6) 24	18.7	19	17.1	16.4	17.5	19.3	22.9	19.8	19.3	--	17.3	--	16.2	--	18
Fluoride	mg/L	4	0.506	0.44	0.46	0.38	0.3	0.35	0.36	0.38	0.33	0.41	--	0.42	--	0.39	--	0.38
TDS	mg/L	--	(412.7) 517	483	471	509	486	474	473	499	484	503	517	520	533	548	517	493
Sulfate	mg/L	--	(52.4) 52	46.9	50.1	42.1	38.3	39.2	39.6	42.3	40.7	45	--	40.8	--	40.3	--	34.5
Sulfide	mg/L	--	--	--	--	--	--	--	--	--	<0.4	--	--	<0.4	--	<0.07	--	<0.1
Radium-228	pCi/L	--	--	-0.0274	0.34	-0.131	0.0963	1.8	0.169	-0.045	2.76	--	--	--	--	0.0697	--	0.299
Radium-226	pCi/L	--	--	0.163	0.707	0.0255	0.198	0.193	0.113	0.145	0.0933	--	--	--	--	0.0503	--	0.0904
Radium-226/228	pCi/L	5	--	0.1356	1.047	-0.1055	0.2943	1.993	0.282	0.1	2.8533	--	--	--	--	0.12	--	0.3894
Copper (Dissolved)	µg/L	--	--	--	--	--	--	--	--	--	0.1	--	--	1.21	--	2.59	--	0.38
Zinc (Dissolved)	µg/L	--	--	--	--	--	--	--	--	--	1	--	--	5.2	--	4	--	<0.7
Aluminum (Dissolved)	µg/L	--	--	--	--	--	--	--	--	--	0.9	--	--	1	--	1	--	3
Iron (Dissolved)	mg/L	--	--	--	--	--	--	--	<0.0004	<0.0004	0.051	0.015	--	0.004	--	<0.003	--	<0.003
Manganese (Dissolved)	mg/L	--	--	--	--	--	--	--	0.0013	0.0145	0.0007	0.0127	--	0.0047	--	0.0023	--	<0.0027



**Table A-1**  
**Summary of Analytical Data**  
AEP Rockport Generating Station - CCR Landfill  
Rockport, Indiana

**MW-16S**

Parameter	Units	GWPS (MCL or RSL)	Appendix III UPL	11/15/2019	5/19/2020	7/15/2020	11/11/2020	5/28/2021	11/11/2021	5/12/2022	11/3/2022	5/23/2023
<b>Field Parameters</b>												
Elevation	ft NGVD	--	--	370.84	370.40	370.95	392.06	369.06	368.36	369.43	369.15	368.75
pH	S.U.	--	5.88 - 8.55	7	7.54	7.06	6.5	7.2	6.62	7.5	7.34	7.56
Specific Conductance	µmhos/cm	--	--	961	675	823	948	763	832	680	711	466
Turbidity	NTU	--	--	4.2	1.54	2.35	2.28	12.87	0	1.7	0	0
Dissolved Oxygen	mg/L	--	--	0.39	0.48	1.63	0.11	0.56	0	2.22	0	0
Temperature	°C	--	--	12.05	15.03	18.03	14.73	15.35	13.88	20.43	15.92	16.5
ORP	mV	--	--	121	110	57	137	66	47	116	151	195
<b>Laboratory Parameters</b>												
Antimony	µg/L	6	--	0.03	--	--	--	--	--	--	--	--
Arsenic	µg/L	10	--	0.3	--	--	--	--	--	--	--	--
Barium	µg/L	2000	--	27.2	--	--	--	--	--	--	--	--
Beryllium	µg/L	4	--	<0.02	--	--	--	--	--	--	--	--
Cadmium	µg/L	5	--	0.05	--	--	--	--	--	--	--	--
Chromium	µg/L	100	--	0.09	--	--	--	--	--	--	--	--
Cobalt	µg/L	6	--	0.059	--	--	--	--	--	--	--	--
Copper	µg/L	--	--	0.3	--	--	--	--	--	--	--	--
Lead	µg/L	15	--	0.07	--	--	--	--	--	--	--	--
Mercury	µg/L	2	--	<0.002	--	--	--	--	--	--	--	--
Molybdenum	µg/L	100	--	0.8	--	--	--	--	--	--	--	--
Selenium	µg/L	50	--	1	--	--	--	--	--	--	--	--
Thallium	µg/L	2	--	<0.1	--	--	--	--	--	--	--	--
Zinc	µg/L	--	--	0.8	--	--	--	--	--	--	--	--
Silica (Dissolved)	mg/L	--	--	22.3	--	--	--	--	--	--	--	--
Aluminum	µg/L	--	--	<5	--	--	--	--	--	--	--	--
Boron	mg/L	--	0.088	0.02	0.03	--	0.02	0.021	0.019	<0.009	0.018	0.019
Calcium	mg/L	--	(79.5) 114	92.2	104	--	103	96.8	86.7	85.9	82.6	84.2
Lithium	mg/L	0.04	--	0.00639	--	--	--	--	--	--	--	--
Magnesium	mg/L	--	--	35.5	--	--	--	--	--	--	--	--
Manganese	mg/L	--	--	0.0115	--	--	--	--	--	--	--	--
Potassium	mg/L	--	--	0.9	--	--	--	--	--	--	--	--
Sodium	mg/L	--	--	29.6	--	--	--	--	--	--	--	--
Strontium	mg/L	--	--	0.118	--	--	--	--	--	--	--	--
Alkalinity	mg/L	--	--	445	--	--	--	--	--	--	--	--
Bromide	mg/L	--	--	0.1	--	--	--	--	--	--	--	--
Chloride	mg/L	--	(29.6) 24	20.7	26.7	25.8	21.8	21.2	13.3	13	11.8	14.6
Fluoride	mg/L	4	0.506	0.32	0.34	0.37	0.38	0.41	0.37	0.39	0.38	0.36
TDS	mg/L	--	(412.7) 517	497	470	489	473	480	440	400	430	440
Sulfate	mg/L	--	(52.4) 52	35.2	34.9	--	34.5	32.2	24.4	25.6	26.6	26.1
Sulfide	mg/L	--	--	<0.2	--	--	--	--	--	--	--	--
Radium-228	pCi/L	--	--	0.179	--	--	--	--	--	--	--	--
Radium-226	pCi/L	--	--	0.0453	--	--	--	--	--	--	--	--
Radium-226/228	pCi/L	5	--	0.2243	--	--	--	--	--	--	--	--
Copper (Dissolved)	µg/L	--	--	1.7	--	--	--	--	--	--	--	--
Zinc (Dissolved)	µg/L	--	--	2	--	--	--	--	--	--	--	--
Aluminum (Dissolved)	µg/L	--	--	<5	--	--	--	--	--	--	--	--
Iron (Dissolved)	mg/L	--	--	<0.02	--	--	--	--	--	--	--	--
Manganese (Dissolved)	mg/L	--	--	0.0009	--	--	--	--	--	--	--	--

**Table A-1**  
**Summary of Analytical Data**  
 AEP Rockport Generating Station - CCR Landfill  
 Rockport, Indiana

**MW-161**

Parameter	Units	GWPS (MCL or RSL)	Appendix III UPL	6/9/2016	7/20/2016	9/21/2016	11/17/2016	1/11/2017	3/8/2017	5/19/2017	7/18/2017	10/4/2017	1/3/2018	6/6/2018	8/16/2018	11/14/2018	2/11/2019	5/22/2019
<b>Field Parameters</b>																		
Elevation	ft NGVD	--	--	369.79	369.62	369.18	368.57	367.84	367.87	367.87	368.58	367.58	366.39	369.62	370.06	368.78	369.77	371.86
pH	S.U.	--	6.73 - 7.90	7.69	7.56	7.37	7.08	7.36	7.28	6.96	7.2	7.46	7.68	7.37	7.23	7.3	7.4	7.31
Specific Conductance	µmhos/cm	--	--	957	870	867	702	674	779	569	665	644	821	720	797	545	476	641
Turbidity	NTU	--	--	0.42	0.46	1.37	1.4	0.18	1.41	2.27	3.15	0.7	1.9	0.89	0	0.41	0.8	0.2
Dissolved Oxygen	mg/L	--	--	0.29	8.08	0.68	0.53	0.46	0.34	0.21	0.29	0.28	0.38	0.46	0	0.95	0.36	0.25
Temperature	°C	--	--	16.2	16.86	15.43	15.64	14.71	15.19	15.48	15.99	15.71	13.08	15.93	15.56	14.42	14.5	14.58
ORP	mV	--	--	224.4	-158.9	54.7	242.3	86.1	53.5	49.8	-3.1	4.1	-25.6	-68.4	120	148	122	-21107
<b>Laboratory Parameters</b>																		
Antimony	µg/L	6	--	0.02	0.01	0.01	0.05	0.01	0.02	0.06	0.02	--	--	--	--	<0.02	--	<0.02
Arsenic	µg/L	10	--	0.71	0.75	0.75	0.67	0.72	0.68	0.7	0.73	--	--	--	--	0.66	--	0.64
Barium	µg/L	2000	--	267	267	262	234	220	221	206	238	--	--	--	--	153	--	151
Beryllium	µg/L	4	--	<0.005	<0.005	<0.005	<0.005	<0.005	<0.005	<0.004	<0.004	--	--	--	--	<0.02	--	<0.02
Cadmium	µg/L	5	--	0.06	0.03	0.03	0.05	0.04	0.03	0.08	0.03	--	--	--	--	0.02	--	0.02
Chromium	µg/L	100	--	0.1	0.2	0.1	0.082	0.085	0.422	0.204	0.118	--	--	--	--	0.05	--	<0.04
Cobalt	µg/L	6	--	0.602	0.627	0.576	0.546	0.514	0.58	0.56	0.599	--	--	--	--	0.336	--	0.346
Copper	µg/L	--	--	--	--	--	--	--	--	--	0.56	0.46	--	0.62	--	0.45	--	0.46
Lead	µg/L	15	--	0.023	0.025	0.023	0.053	0.01	0.034	0.153	0.065	--	--	--	--	<0.02	--	0.02
Mercury	µg/L	2	--	<0.002	<0.002	<0.002	<0.002	<0.002	<0.002	<0.002	<0.002	--	--	--	--	--	--	<0.002
Molybdenum	µg/L	100	--	1.02	1.02	1.03	0.93	1	1.17	0.91	1.07	--	--	--	--	1	--	1
Selenium	µg/L	50	--	0.2	0.2	0.1	0.2	0.1	0.2	0.4	0.2	--	--	--	--	0.2	--	0.1
Thallium	µg/L	2	--	0.085	0.06	0.074	0.069	0.071	0.075	0.075	0.07	--	--	--	--	<0.1	--	<0.1
Zinc	µg/L	--	--	--	--	--	--	--	--	--	2.7	0.8	--	0.6	--	0.8	--	<0.7
Silica (Dissolved)	mg/L	--	--	--	--	--	--	--	--	19.9	20	22.8	--	19.8	--	18.5	--	18
Aluminum	µg/L	--	--	--	--	--	--	--	--	--	15.5	14	--	10.2	--	5	--	4
Boron	mg/L	--	0.107	0.031	0.027	0.026	0.024	0.015	0.1	0.032	0.044	0.05	--	0.046	--	0.139	0.02	0.03
Calcium	mg/L	--	(79.5) 114	110	93.9	95.9	96.2	89.3	101	86.7	91.3	84	71.9	82.9	61.6	53.7	--	56
Lithium	mg/L	0.04	--	0.005	0.005	0.006	0.013	0.01	0.013	0.01	0.003	--	--	--	--	<0.009	--	0.02
Magnesium	mg/L	--	--	--	--	--	--	--	27.6	24.7	25.6	23	--	23.1	--	14.8	--	15.1
Manganese	mg/L	--	--	--	--	--	--	--	--	--	1.03	--	--	0.902	--	0.613	--	0.626
Potassium	mg/L	--	--	--	--	--	--	--	2.9	2.47	2.62	3.21	--	3.05	--	3.16	--	2.55
Sodium	mg/L	--	--	--	--	--	--	--	46.2	41.4	50	69.2	--	66	--	74.4	--	68.4
Strontium	mg/L	--	--	--	--	--	--	--	0.155	0.139	0.14	0.135	--	0.136	--	0.09	--	0.0898
Alkalinity	mg/L	--	--	--	--	--	--	--	368	376	369	359	--	359	--	300	--	261
Bromide	mg/L	--	--	--	--	--	--	--	0.1	0.152	0.154	0.206	--	0.168	--	0.1	--	0.1
Chloride	mg/L	--	(29.6) 114	80.4	86.8	90.2	59.1	44.1	39.3	37.9	50.2	70.8	71.2	58.6	61.1	47.8	--	45.5
Fluoride	mg/L	4	0.192	0.1	0.15	0.1	0.1	0.1	0.16	0.1	0.08	0.1	--	0.17	--	0.17	--	0.17
TDS	mg/L	--	(412.7) 589	539	532	544	508	481	460	461	465	495	487	480	456	408	--	405
Sulfate	mg/L	--	(43.51) 44	38.7	42.2	36.8	33	34	35.4	35.1	36.1	40.4	--	38.7	--	32.5	--	33.2
Sulfide	mg/L	--	--	--	--	--	--	--	--	--	<0.4	--	--	<0.4	--	<0.07	--	<0.1
Radium-228	pCi/L	--	--	0.357	1	0.977	0.174	2.27	0.182	0.427	0.513	--	--	--	--	0.483	--	0.269
Radium-226	pCi/L	--	--	0.235	0.576	0.248	0.413	0.362	0.399	0.511	0.274	--	--	--	--	0.162	--	0.156
Radium-226/228	pCi/L	5	--	0.592	1.576	1.225	0.587	2.632	0.581	0.938	0.787	--	--	--	--	0.645	--	0.425
Copper (Dissolved)	µg/L	--	--	--	--	--	--	--	--	--	0.14	--	--	0.57	--	1.43	--	1.14
Zinc (Dissolved)	µg/L	--	--	--	--	--	--	--	--	--	1	--	--	0.7	--	2	--	<0.7
Aluminum (Dissolved)	µg/L	--	--	--	--	--	--	--	--	--	2	--	--	0.8	--	1	--	1
Iron (Dissolved)	mg/L	--	--	--	--	--	--	--	<0.0004	<0.0004	0.051	0.014	--	0.024	--	0.004	--	<0.003
Manganese (Dissolved)	mg/L	--	--	--	--	--	--	--	1.03	1.06	1.04	0.873	--	0.849	--	0.616	--	0.615



**Table A-1**  
**Summary of Analytical Data**  
AEP Rockport Generating Station - CCR Landfill  
Rockport, Indiana

**MW-161**

Parameter	Units	GWPS (MCL or RSL)	Appendix III UPL	11/15/2019	5/19/2020	11/10/2020	5/28/2021	11/11/2021	5/12/2022	11/3/2022	5/23/2023
<b>Field Parameters</b>											
Elevation	ft NGVD	--	--	370.76	370.89	370.03	368.99	368.31	369.35	369.16	368.69
pH	S.U.	--	6.73 - 7.90	7.35	7.79	6.83	7.5	6.92	7.52	7.57	7.75
Specific Conductance	µmhos/cm	--	--	659	481	567	460	538	618	505	341
Turbidity	NTU	--	--	1.1	1.22	2.56	5.86	0	7.5	0	0
Dissolved Oxygen	mg/L	--	--	0.01	0.12	0.2	1.95	0	0.14	0	0
Temperature	°C	--	--	12	14.85	16.03	15.32	14.09	16.31	15.07	18.26
ORP	mV	--	--	137	114	48	19	96	114	169	114
<b>Laboratory Parameters</b>											
Antimony	µg/L	6	--	0.03	--	--	--	--	--	--	--
Arsenic	µg/L	10	--	0.72	--	--	--	--	--	--	--
Barium	µg/L	2000	--	126	--	--	--	--	--	--	--
Beryllium	µg/L	4	--	<0.02	--	--	--	--	--	--	--
Cadmium	µg/L	5	--	0.04	--	--	--	--	--	--	--
Chromium	µg/L	100	--	0.1	--	--	--	--	--	--	--
Cobalt	µg/L	6	--	0.58	--	--	--	--	--	--	--
Copper	µg/L	--	--	1.34	--	--	--	--	--	--	--
Lead	µg/L	15	--	0.1	--	--	--	--	--	--	--
Mercury	µg/L	2	--	<0.002	--	--	--	--	--	--	--
Molybdenum	µg/L	100	--	1	--	--	--	--	--	--	--
Selenium	µg/L	50	--	0.4	--	--	--	--	--	--	--
Thallium	µg/L	2	--	<0.1	--	--	--	--	--	--	--
Zinc	µg/L	--	--	1	--	--	--	--	--	--	--
Silica (Dissolved)	mg/L	--	--	17.2	--	--	--	--	--	--	--
Aluminum	µg/L	--	--	10	--	--	--	--	--	--	--
Boron	mg/L	--	0.107	0.02	0.02	0.02	0.019	0.019	<0.009	0.019	0.018
Calcium	mg/L	--	(79.5) 114	41	51.9	44.5	50.4	50	61.8	51.9	53.3
Lithium	mg/L	0.04	--	0.00427	--	--	--	--	--	--	--
Magnesium	mg/L	--	--	11.4	--	--	--	--	--	--	--
Manganese	mg/L	--	--	0.685	--	--	--	--	--	--	--
Potassium	mg/L	--	--	2.2	--	--	--	--	--	--	--
Sodium	mg/L	--	--	58.9	--	--	--	--	--	--	--
Strontium	mg/L	--	--	0.0688	--	--	--	--	--	--	--
Alkalinity	mg/L	--	--	252	--	--	--	--	--	--	--
Bromide	mg/L	--	--	0.1	--	--	--	--	--	--	--
Chloride	mg/L	--	(29.6) 114	31.2	31.3	19.6	16.5	16.6	25.6	19.6	29.6
Fluoride	mg/L	4	0.192	0.14	0.14	0.20	0.18	0.15	0.15	0.16	0.14
TDS	mg/L	--	(412.7) 589	343	350	273	270	280	330	300	330
Sulfate	mg/L	--	(43.51) 44	25.2	25.8	21.4	18.5	17.6	24.2	18.3	20.8
Sulfide	mg/L	--	--	<0.2	--	--	--	--	--	--	--
Radium-228	pCi/L	--	--	0.482	--	--	--	--	--	--	--
Radium-226	pCi/L	--	--	0.212	--	--	--	--	--	--	--
Radium-226/228	pCi/L	5	--	0.694	--	--	--	--	--	--	--
Copper (Dissolved)	µg/L	--	--	0.3	--	--	--	--	--	--	--
Zinc (Dissolved)	µg/L	--	--	1	--	--	--	--	--	--	--
Aluminum (Dissolved)	µg/L	--	--	<5	--	--	--	--	--	--	--
Iron (Dissolved)	mg/L	--	--	<0.02	--	--	--	--	--	--	--
Manganese (Dissolved)	mg/L	--	--	0.447	--	--	--	--	--	--	--

**Table A-1**  
**Summary of Analytical Data**  
 AEP Rockport Generating Station - CCR Landfill  
 Rockport, Indiana

**MW-16D**

Parameter	Units	GWPS (MCL or RSL)	Appendix III UPL	6/9/2016	7/19/2016	9/20/2016	11/17/2016	1/11/2017	3/8/2017	5/10/2017	7/18/2017	10/4/2017	1/3/2018	6/6/2018	8/16/2018	11/14/2018	2/11/2019	4/1/2019
<b>Field Parameters</b>																		
Elevation	ft NGVD	--	--	369.85	369.68	369.23	368.64	367.91	367.94	367.96	368.64	367.68	366.47	369.69	370.13	368.87	369.84	370.82
pH	S.U.	--	6.04 - 9.13	6.8	7.31	7.26	7.29	7.48	7.44	7.54	9.03	7.6	7.74	7.32	7.26	7.35	7.37	7.28
Specific Conductance	µmhos/cm	--	--	519	582	538	613	525	614	436	597	516	692	690	782	607	510	945
Turbidity	NTU	--	--	1.8	0.24	0.31	0.55	0.4	0.81	1.74	0.41	2.95	1.85	0.9	0	0.35	1.4	0.91
Dissolved Oxygen	mg/L	--	--	0.4	--	1.33	0.55	0.49	0.11	0.29	0.32	0.21	0.47	0.44	0	0.94	1.48	0.64
Temperature	°C	--	--	16.8	16.96	16.04	15.1	14.55	15.2	15.46	15.62	15.77	13.14	15.94	15.88	14.45	13.2	13.5
ORP	mV	--	--	-19	23.5	35.7	108	14.6	2.1	36.6	108.9	-26.4	-36.7	-70.7	-11	62.8	60	-16.7
<b>Laboratory Parameters</b>																		
Antimony	µg/L	6	--	0.02	0.02	0.02	0.02	0.01	0.02	0.03	0.03	--	--	--	--	<0.02	--	--
Arsenic	µg/L	10	--	0.48	0.4	0.31	0.32	0.34	0.31	0.33	0.39	--	--	--	--	0.32	0.39	--
Barium	µg/L	2000	--	240	246	221	217	210	224	212	247	--	--	--	--	270	--	--
Beryllium	µg/L	4	--	<0.005	<0.005	<0.005	<0.005	<0.005	<0.005	<0.004	<0.004	--	--	--	--	<0.02	--	--
Cadmium	µg/L	5	--	0.08	0.08	0.02	0.05	0.02	0.01	0.07	0.1	--	--	--	--	0.04	--	--
Chromium	µg/L	100	--	0.3	0.4	0.1	1.21	0.112	0.188	0.151	0.141	--	--	--	--	0.05	--	--
Cobalt	µg/L	6	--	0.617	0.547	0.418	0.452	0.354	0.401	0.466	0.571	--	--	--	--	0.472	--	--
Copper	µg/L	--	--	--	--	--	--	--	--	--	2.21	0.11	--	0.07	--	0.23	--	--
Lead	µg/L	15	--	0.078	0.04	0.021	0.066	0.008	0.022	0.07	0.103	--	--	--	--	0.03	--	--
Mercury	µg/L	2	--	<0.002	<0.002	<0.002	<0.002	<0.002	<0.002	<0.002	<0.002	--	--	--	--	--	--	--
Molybdenum	µg/L	100	--	2.06	2.31	1.96	1.98	1.99	2.27	1.9	2.03	--	--	--	--	2	--	--
Selenium	µg/L	50	--	0.04	0.04	<0.03	<0.03	<0.03	0.05	<0.03	<0.03	--	--	--	--	0.03	--	--
Thallium	µg/L	2	--	0.03	0.069	0.02	0.02	0.02	0.04	0.02	0.02	--	--	--	--	<0.1	--	--
Zinc	µg/L	--	--	--	--	--	--	--	--	--	12.8	52.4	--	7.1	--	15.4	--	--
Silica (Dissolved)	mg/L	--	--	--	--	--	--	--	--	17.1	17.6	20.3	--	18.5	--	18.2	--	--
Aluminum	µg/L	--	--	--	--	--	--	--	--	--	6.2	3.72	--	2.86	--	1	--	--
Boron	mg/L	--	0.113	0.033	0.013	0.012	0.014	0.004	0.023	0.102	0.017	0.059	--	0.033	--	0.07	--	--
Calcium	mg/L	--	(79.5) 88	84.3	68.7	70.5	77.9	72.4	79.2	75.8	71.7	80.4	80.1	90.2	83.8	84.1	--	--
Lithium	mg/L	0.04	--	0.001	0.013	0.003	0.006	0.013	0.007	0.008	0.0006	--	--	--	--	<0.009	--	--
Magnesium	mg/L	--	--	--	--	--	--	--	22.4	22.2	21	23.3	--	27.1	--	24.3	--	--
Manganese	mg/L	--	--	--	--	--	--	--	--	--	0.975	--	--	1.2	--	1	--	--
Potassium	mg/L	--	--	--	--	--	--	--	1.12	1.54	0.97	1.33	--	1.22	--	1.27	--	--
Sodium	mg/L	--	--	--	--	--	--	--	22.3	21.6	22.1	24.7	--	26.7	--	30	--	--
Strontium	mg/L	--	--	--	--	--	--	--	0.142	0.143	0.128	0.146	--	0.18	--	0.166	--	--
Alkalinity	mg/L	--	--	--	--	--	--	--	202	210	215	195	--	235	--	238	--	--
Bromide	mg/L	--	--	--	--	--	--	--	0.15	0.204	<0.05	0.233	--	0.303	--	0.275	--	--
Chloride	mg/L	--	(29.6) 73	68.7	69.6	67.6	63.6	67.9	65.4	69.9	69.6	81.5	86	108	99.7	102	109	107
Fluoride	mg/L	4	0.251	0.2	0.22	0.22	0.17	0.21	0.22	0.22	0.17	0.22	--	0.22	--	0.21	--	--
TDS	mg/L	--	(412.7) 384	350	321	342	356	343	347	367	363	383	--	434	447	434	439	429
Sulfate	mg/L	--	(39.69) 40	36.4	37.4	33.4	33.2	34	35.3	37.2	36.8	40	37.9	38.6	--	38.6	--	--
Sulfide	mg/L	--	--	--	--	--	--	--	--	--	<0.4	--	--	<0.4	--	<0.07	--	--
Radium-228	pCi/L	--	--	-0.173	0.294	1.1	0.285	0.92	0.583	-0.121	0.222	--	--	--	--	0.138	--	--
Radium-226	pCi/L	--	--	0.0514	--	0.248	0.624	0.796	0.228	0.151	0.292	--	--	--	--	0.179	--	--
Radium-226/228	pCi/L	5	--	-0.1216	0.294	1.348	0.909	1.716	0.811	0.03	0.514	--	--	--	--	0.317	--	--
Copper (Dissolved)	µg/L	--	--	--	--	--	--	--	--	--	0.18	--	--	0.35	--	1.5	--	--
Zinc (Dissolved)	µg/L	--	--	--	--	--	--	--	--	--	2	--	--	1	--	3	--	--
Aluminum (Dissolved)	µg/L	--	--	--	1	--	--	--	--	--	1	--	--	2	--	2	--	--
Iron (Dissolved)	mg/L	--	--	--	--	--	--	--	0.004	0.002	0.098	0.051	--	0.058	--	0.023	--	--
Manganese (Dissolved)	mg/L	--	--	--	--	--	--	--	0.862	0.948	0.989	0.947	--	1.19	--	1	--	--

**Table A-1**  
**Summary of Analytical Data**  
AEP Rockport Generating Station - CCR Landfill  
Rockport, Indiana

**MW-16D**

Parameter	Units	GWPS (MCL or RSL)	Appendix III UPL	5/22/2019	7/23/2019	9/11/2019	11/15/2019	2/18/2020	5/19/2020	7/15/2020	11/11/2020	2/2/2021	5/28/2021	8/5/2021	11/11/2021	5/12/2022	11/2/2022	5/23/2023
<b>Field Parameters</b>																		
Elevation	ft NGVD	--	--	371.96	372.67	----	370.78	369.44	370.44	370.98	370.05	368.20	369.11	369.08	368.38	369.43	369.18	368.78
pH	S.U.	--	6.04 - 9.13	7.31	7.02	7.28	7.31	7.17	7.7	7.22	7.15	7.39	9.64	7.2	6.8	7.49	7.64	8.11
Specific Conductance	µmhos/cm	--	--	755	731	813	1070	1869	799	969	1050	953	886	956	1060	1010	816	456
Turbidity	NTU	--	--	0.3	1.9	0.43	0.3	0.2	0.39	0.41	0.35	0.7	0	2.9	0	3.13	0	0
Dissolved Oxygen	mg/L	--	--	0.26	0.5	0.36	0.01	0.42	0.18	0	0.29	3.5	0		0.07	0.36	0	0
Temperature	°C	--	--	14.43	15.9	17.5	14.4	11.76	14.81	17.56	14.67	13.2	15.97	16.5	14.4	17.56	16.41	20.37
ORP	mV	--	--	-216.5	50	-52.5	45	109.3	-22	-3	91	85	40	-36	15	46	-32	1
<b>Laboratory Parameters</b>																		
Antimony	µg/L	6	--	0.02	--	--	0.02	--	--	--	--	--	--	--	--	--	--	--
Arsenic	µg/L	10	--	0.39	--	--	0.35	--	--	--	--	--	--	--	--	--	--	--
Barium	µg/L	2000	--	286	--	--	348	--	--	--	--	--	--	--	--	--	--	--
Beryllium	µg/L	4	--	<0.02	--	--	<0.02	--	--	--	--	--	--	--	--	--	--	--
Cadmium	µg/L	5	--	<0.01	--	--	0.05	--	--	--	--	--	--	--	--	--	--	--
Chromium	µg/L	100	--	0.25	--	--	0.1	--	--	--	--	--	--	--	--	--	--	--
Cobalt	µg/L	6	--	0.64	--	--	0.632	--	--	--	--	--	--	--	--	--	--	--
Copper	µg/L	--	--	0.17	--	--	<0.2	--	--	--	--	--	--	--	--	--	--	--
Lead	µg/L	15	--	0.02	--	--	<0.05	--	--	--	--	--	--	--	--	--	--	--
Mercury	µg/L	2	--	<0.002	--	--	<0.002	--	--	--	--	--	--	--	--	--	--	--
Molybdenum	µg/L	100	--	2	--	--	2	--	--	--	--	--	--	--	--	--	--	--
Selenium	µg/L	50	--	<0.03	--	--	<0.03	--	--	--	--	--	--	--	--	--	--	--
Thallium	µg/L	2	--	<0.1	--	--	<0.1	--	--	--	--	--	--	--	--	--	--	--
Zinc	µg/L	--	--	1	--	--	2	--	--	--	--	--	--	--	--	--	--	--
Silica (Dissolved)	mg/L	--	--	17.9	--	--	17.1	--	--	--	--	--	--	--	--	--	--	--
Aluminum	µg/L	--	--	2	--	--	<5	--	--	--	--	--	--	--	--	--	--	--
Boron	mg/L	--	0.113	0.03	--	--	0.03	--	0.03	--	0.04	--	0.038	--	0.038	0.026	0.035	0.031
Calcium	mg/L	--	(79.5) 88	88.5	95.6	109	100	--	108	102	109	106	122	103	105	102	84.5	69.2
Lithium	mg/L	0.04	--	0.02	--	--	0.00427	--	--	--	--	--	--	--	--	--	--	--
Magnesium	mg/L	--	--	25.4	--	--	28.3	--	--	--	--	--	--	--	--	--	--	--
Manganese	mg/L	--	--	1.17	--	--	1.04	--	--	--	--	--	--	--	--	--	--	--
Potassium	mg/L	--	--	1.27	--	--	1.57	--	--	--	--	--	--	--	--	--	--	--
Sodium	mg/L	--	--	30.8	--	--	44.6	--	--	--	--	--	--	--	--	--	--	--
Strontium	mg/L	--	--	0.176	--	--	0.203	--	--	--	--	--	--	--	--	--	--	--
Alkalinity	mg/L	--	--	249	--	--	304	--	--	--	--	--	--	--	--	--	--	--
Bromide	mg/L	--	--	0.344	--	--	0.425	--	--	--	--	--	--	--	--	--	--	--
Chloride	mg/L	--	(29.6) 73	104	106	125	127	133	135	133	130	117	110	110	98.3	101	81	75
Fluoride	mg/L	4	0.251	0.2	--	--	0.17	--	0.17	0.2	0.21	--	0.23	0.2	0.18	0.19	0.21	0.21
TDS	mg/L	--	(412.7) 384	460	457	523	537	579	558	519	547	573	580	570	560	550	520	440
Sulfate	mg/L	--	(39.69) 40	38	--	--	40.8	38.9	40.1	--	39.1	--	40.6	--	37	41.4	38.4	35.3
Sulfide	mg/L	--	--	<0.1	--	--	<0.2	--	--	--	--	--	--	--	--	--	--	--
Radium-228	pCi/L	--	--	0.688	--	--	0.411	--	--	--	--	--	--	--	--	--	--	--
Radium-226	pCi/L	--	--	0.551	--	--	0.158	--	--	--	--	--	--	--	--	--	--	--
Radium-226/228	pCi/L	5	--	1.239	--	--	0.569	--	--	--	--	--	--	--	--	--	--	--
Copper (Dissolved)	µg/L	--	--	0.25	--	--	1.98	--	--	--	--	--	--	--	--	--	--	--
Zinc (Dissolved)	µg/L	--	--	<0.7	--	--	3	--	--	--	--	--	--	--	--	--	--	--
Aluminum (Dissolved)	µg/L	--	--	<1	--	--	<5	--	--	--	--	--	--	--	--	--	--	--
Iron (Dissolved)	mg/L	--	--	0.067	--	--	<0.02	--	--	--	--	--	--	--	--	--	--	--
Manganese (Dissolved)	mg/L	--	--	1.23	--	--	1.07	--	--	--	--	--	--	--	--	--	--	--

**Table A-1**  
**Summary of Analytical Data**  
AEP Rockport Generating Station - CCR Landfill  
Rockport, Indiana

**MW-16D**

Parameter	Units	GWPS (MCL or RSL)	Appendix III UPL	8/16/2023
<b>Field Parameters</b>				
Elevation	ft NGVD	--	--	368.91
pH	S.U.	--	6.04 - 9.13	7.29
Specific Conductance	µmhos/cm	--	--	811
Turbidity	NTU	--	--	1.4
Dissolved Oxygen	mg/L	--	--	0.36
Temperature	°C	--	--	17.33
ORP	mV	--	--	-25
<b>Laboratory Parameters</b>				
Antimony	µg/L	6	--	--
Arsenic	µg/L	10	--	--
Barium	µg/L	2000	--	--
Beryllium	µg/L	4	--	--
Cadmium	µg/L	5	--	--
Chromium	µg/L	100	--	--
Cobalt	µg/L	6	--	--
Copper	µg/L	--	--	--
Lead	µg/L	15	--	--
Mercury	µg/L	2	--	--
Molybdenum	µg/L	100	--	--
Selenium	µg/L	50	--	--
Thallium	µg/L	2	--	--
Zinc	µg/L	--	--	--
Silica (Dissolved)	mg/L	--	--	--
Aluminum	µg/L	--	--	--
Boron	mg/L	--	0.113	--
Calcium	mg/L	--	(79.5) 88	--
Lithium	mg/L	0.04	--	--
Magnesium	mg/L	--	--	--
Manganese	mg/L	--	--	--
Potassium	mg/L	--	--	--
Sodium	mg/L	--	--	--
Strontium	mg/L	--	--	--
Alkalinity	mg/L	--	--	--
Bromide	mg/L	--	--	--
Chloride	mg/L	--	(29.6) 73	--
Fluoride	mg/L	4	0.251	--
TDS	mg/L	--	(412.7) 384	--
Sulfate	mg/L	--	(39.69) 40	--
Sulfide	mg/L	--	--	--
Radium-228	pCi/L	--	--	--
Radium-226	pCi/L	--	--	--
Radium-226/228	pCi/L	5	--	--
Copper (Dissolved)	µg/L	--	--	--
Zinc (Dissolved)	µg/L	--	--	--
Aluminum (Dissolved)	µg/L	--	--	--
Iron (Dissolved)	mg/L	--	--	--
Manganese (Dissolved)	mg/L	--	--	--

**Table A-1**  
**Summary of Analytical Data**  
AEP Rockport Generating Station - CCR Landfill  
Rockport, Indiana

**MW-17S**

Parameter	Units	GWPS (MCL or RSL)	Appendix III UPL	6/8/2016	7/20/2016	9/20/2016	11/16/2016	1/10/2017	3/7/2017	5/9/2017	7/19/2017	10/4/2017	6/5/2018	11/13/2018	5/23/2019	11/15/2019	5/19/2020	11/10/2020
<b>Field Parameters</b>																		
Elevation	ft NGVD	--	--	370.14	370.11	369.81	369.37	368.47	368.21	368.24	368.89	373.03	369.48	368.74	371.85	371.44	370.99	370.67
pH	S.U.	--	7.11 - 7.97	7.77	7.3	7.65	7.7	7.6	7.5	7.3	7.5	7.44	7.41	7.51	7.58	7.64	7.8	7.51
Specific Conductance	µmhos/cm	--	--	350	373	344	146	310	60	357	287	351	319	280	322	396	358	403
Turbidity	NTU	--	--	0.6	0.7	0.79	1	1	1	3	1	0.47	0.4	0.89	0	4	0.7	0.95
Dissolved Oxygen	mg/L	--	--	0.6	1.2	0.37	0.1	0.2	1	0.2	0.2	0.38	10.12	1.07	1.56	1.3	0	8.47
Temperature	°C	--	--	14.7	17.9	14.55	14.7	13.8	13.5	14.9	14.3	16.82	14.39	13.45	15	13.4	14.43	16.15
ORP	mV	--	--	80	44	49.4	-40	62	47	45	30	-50.3	-84.3	121	-48.2	38	23	71
<b>Laboratory Parameters</b>																		
Antimony	µg/L	6	--	0.01	0.03	0.02	0.03	0.03	0.04	0.04	0.02	--	--	0.02	0.02	0.02	--	--
Arsenic	µg/L	10	--	0.24	0.26	0.22	0.2	0.21	0.2	0.22	0.22	--	--	0.17	0.18	0.24	--	--
Barium	µg/L	2000	--	2.12	2.74	2.24	2.4	3.45	3.94	4.37	2.25	--	--	2.11	2.3	2.2	--	--
Beryllium	µg/L	4	--	<0.005	<0.005	<0.005	<0.005	<0.005	<0.005	<0.004	<0.004	--	--	<0.02	<0.02	<0.02	--	--
Cadmium	µg/L	5	--	0.02	0.08	0.01	0.02	0.02	0.09	0.02	0.06	--	--	0.02	0.03	0.03	--	--
Chromium	µg/L	100	--	0.5	0.2	0.1	0.066	0.489	0.776	0.233	0.124	--	--	0.07	0.06	0.1	--	--
Cobalt	µg/L	6	--	0.047	0.105	0.034	0.029	0.04	0.076	0.138	0.053	--	--	0.05	0.04	0.157	--	--
Copper	µg/L	--	--	--	--	--	--	--	--	--	0.38	0.69	0.23	0.21	0.39	0.5	--	--
Lead	µg/L	15	--	0.024	0.098	0.025	0.02	0.02	0.079	0.108	0.038	--	--	0.03	0.05	0.1	--	--
Mercury	µg/L	2	--	<0.002	0.002	<0.002	<0.002	<0.002	0.002	<0.002	<0.002	--	--	--	<0.002	<0.002	--	--
Molybdenum	µg/L	100	--	3.98	4.2	4.08	3.39	0.44	0.7	1.14	4.38	--	--	3.73	4.78	4.67	--	--
Selenium	µg/L	50	--	0.07	0.06	0.08	0.1	0.2	0.1	0.1	0.08	--	--	0.3	0.2	0.4	--	--
Thallium	µg/L	2	--	0.01	0.01	0.01	0.053	0.02	0.02	<0.01	0.03	--	--	<0.1	<0.1	<0.1	--	--
Zinc	µg/L	--	--	--	--	--	--	--	--	--	1	5.7	0.7	<0.7	14.4	1	--	--
Silica (Dissolved)	mg/L	--	--	--	--	--	--	--	--	14	13.7	15.8	13.5	13.2	<0.06	12.2	--	--
Aluminum	µg/L	--	--	--	--	--	--	--	--	--	9.55	10.2	4.01	2	17.4	21.3	--	--
Boron	mg/L	--	0.065	0.015	0.016	0.016	0.017	0.006	0.058	0.041	0.02	0.033	0.045	0.05	0.03	0.02	0.02	0.02
Calcium	mg/L	--	(79.5) 41	36.9	34.8	34.8	35.9	32.3	40	35.5	34.4	34.1	32.4	33.1	32.7	28.7	32.8	33.9
Lithium	mg/L	0.04	--	<0.0002	0.02	0.003	0.004	0.003	0.008	0.003	<0.0002	--	--	<0.009	0.01	0.00355	--	--
Magnesium	mg/L	--	--	--	--	--	--	--	19.2	17.5	13.7	12.9	13	13.7	12.9	11.2	--	--
Manganese	mg/L	--	--	--	--	--	--	--	--	--	0.0428	--	0.0311	0.0418	0.0377	0.179	--	--
Potassium	mg/L	--	--	--	--	--	--	--	0.88	0.79	0.49	0.47	0.5	0.59	0.62	0.6	--	--
Sodium	mg/L	--	--	--	--	--	--	--	42.5	35.3	31.9	27.7	24.5	25.8	26.5	26.8	--	--
Strontium	mg/L	--	--	--	--	--	--	--	0.0566	0.0529	0.0363	0.0345	0.0357	0.0374	0.0347	0.031	--	--
Alkalinity	mg/L	--	--	231	--	--	--	--	231	221	196	189	188	202	193	174	--	--
Bromide	mg/L	--	--	--	--	--	--	--	0.02	0.05	<0.02	<0.02	0.04	<0.04	<0.04	<0.04	--	--
Chloride	mg/L	--	(29.6) 16	13.9	15.4	12.3	11.4	11	10.7	10.4	10.8	10.5	10.8	11.5	12	12.6	12.7	12.9
Fluoride	mg/L	4	1.08	0.85	0.86	0.73	0.7	0.48	0.46	0.58	0.82	0.89	0.98	0.91	1.08	0.96	0.95	0.90
TDS	mg/L	--	(412.7) 269	272	235	233	232	262	251	250	201	214	214	196	217	207	200	211
Sulfate	mg/L	--	(16.46) 16.5	14.3	14.8	10.9	10.5	10.7	12	13.1	10.2	10.7	9.5	8.4	7.7	6.2	6.5	8.2
Sulfide	mg/L	--	--	--	--	--	--	--	--	--	<0.4	--	<0.4	<0.1	<0.1	<0.2	--	--
Radium-228	pCi/L	--	--	0.783	-0.0129	0.027	0.791	-0.155	0.36	0.315	1.07	--	--	-0.0735	0.34	1.03	--	--
Radium-226	pCi/L	--	--	0.253	0.0439	0.0489	0.803	0.17	0.11	0.118	0.678	--	--	0.0202	0.0449	0.0579	--	--
Radium-226/228	pCi/L	5	--	1.036	0.031	0.0759	1.594	0.015	0.47	0.433	1.748	--	--	0.0202	0.0202	1.0879	--	--
Copper (Dissolved)	µg/L	--	--	--	--	--	--	--	--	--	0.35	--	0.56	0.7	2.05	<0.2	--	--
Zinc (Dissolved)	µg/L	--	--	--	--	--	--	--	--	--	1	--	1	1	<0.7	0.9	--	--
Aluminum (Dissolved)	µg/L	--	--	--	--	--	--	--	--	--	2.2	--	6.2	2	1	<5	--	--
Iron (Dissolved)	mg/L	--	--	--	--	--	--	--	<0.0004	<0.0004	<0.0004	0.026	0.004	0.004	0.01	<0.02	--	--
Manganese (Dissolved)	mg/L	--	--	--	--	--	--	--	0.0028	0.0013	0.0322	0.0881	0.0304	0.041	0.0332	0.0662	--	--

**Table A-1**  
**Summary of Analytical Data**  
AEP Rockport Generating Station - CCR Landfill  
Rockport, Indiana

**MW-17S**

Parameter	Units	GWPS (MCL or RSL)	Appendix III UPL	5/27/2021	11/11/2021	5/13/2022	11/2/2022	5/24/2023
<b>Field Parameters</b>								
Elevation	ft NGVD	--	--	369.24	368.89	369.54	369.84	369.08
pH	S.U.	--	7.11 - 7.97	7.58	7.72	7.9	7.62	8.09
Specific Conductance	µmhos/cm	--	--	389	420	404	373	240
Turbidity	NTU	--	--	24.31	0	5.4	0	0
Dissolved Oxygen	mg/L	--	--	0	3.44	8.7	0	0
Temperature	°C	--	--	20.2	13.24	15.5	14.47	15.09
ORP	mV	--	--	-53	88	173	-65	15
<b>Laboratory Parameters</b>								
Antimony	µg/L	6	--	--	--	--	--	--
Arsenic	µg/L	10	--	--	--	--	--	--
Barium	µg/L	2000	--	--	--	--	--	--
Beryllium	µg/L	4	--	--	--	--	--	--
Cadmium	µg/L	5	--	--	--	--	--	--
Chromium	µg/L	100	--	--	--	--	--	--
Cobalt	µg/L	6	--	--	--	--	--	--
Copper	µg/L	--	--	--	--	--	--	--
Lead	µg/L	15	--	--	--	--	--	--
Mercury	µg/L	2	--	--	--	--	--	--
Molybdenum	µg/L	100	--	--	--	--	--	--
Selenium	µg/L	50	--	--	--	--	--	--
Thallium	µg/L	2	--	--	--	--	--	--
Zinc	µg/L	--	--	--	--	--	--	--
Silica (Dissolved)	mg/L	--	--	--	--	--	--	--
Aluminum	µg/L	--	--	--	--	--	--	--
Boron	mg/L	--	0.065	0.025	0.023	<0.05	0.022	<0.050
Calcium	mg/L	--	(79.5) 41	35.9	35.2	34.4	33.5	34.5
Lithium	mg/L	0.04	--	--	--	--	--	--
Magnesium	mg/L	--	--	--	--	--	--	--
Manganese	mg/L	--	--	--	--	--	--	--
Potassium	mg/L	--	--	--	--	--	--	--
Sodium	mg/L	--	--	--	--	--	--	--
Strontium	mg/L	--	--	--	--	--	--	--
Alkalinity	mg/L	--	--	--	--	--	--	--
Bromide	mg/L	--	--	0.03	--	--	--	--
Chloride	mg/L	--	(29.6) 16	11	9.41	10.2	13.5	12.8
Fluoride	mg/L	4	1.08	0.95	0.81	0.82	0.81	0.78
TDS	mg/L	--	(412.7) 269	210	230	230	210	230
Sulfate	mg/L	--	(16.46) 16.5	5.92	4.62	5.24	5.22	5.9
Sulfide	mg/L	--	--	--	--	--	--	--
Radium-228	pCi/L	--	--	--	--	--	--	--
Radium-226	pCi/L	--	--	--	--	--	--	--
Radium-226/228	pCi/L	5	--	--	--	--	--	--
Copper (Dissolved)	µg/L	--	--	--	--	--	--	--
Zinc (Dissolved)	µg/L	--	--	--	--	--	--	--
Aluminum (Dissolved)	µg/L	--	--	--	--	--	--	--
Iron (Dissolved)	mg/L	--	--	--	--	--	--	--
Manganese (Dissolved)	mg/L	--	--	--	--	--	--	--



**Table A-1**  
**Summary of Analytical Data**  
 AEP Rockport Generating Station - CCR Landfill  
 Rockport, Indiana

**MW-171**

Parameter	Units	GWPS (MCL or RSL)	Appendix III UPL	6/8/2016	7/20/2016	9/20/2016	11/16/2016	1/10/2017	3/7/2017	5/9/2017	7/19/2017	10/4/2017	12/12/2017	1/3/2018	6/5/2018	8/16/2018	9/26/2018	11/13/2018
<b>Field Parameters</b>																		
Elevation	ft NGVD	--	--	370.09	370.13	369.82	369.12	368.47	368.23	368.25	368.89	368.07	367.23	366.84	369.46	370.64	370.06	369.35
pH	S.U.	--	6.82 - 7.96	7.55	7.2	7.1	7.8	7.5	7.5	7.2	7.3	7.37	7.49	7.8	7.36	7.48	7.48	7.55
Specific Conductance	µmhos/cm	--	--	839	914	1000	607	670	60	768	678	786	530	848	652	728	453	450
Turbidity	NTU	--	--	13.4	9.8	--	0.1	2	9	2	1	74.99	1.74	12	1.28	0	0.58	7.42
Dissolved Oxygen	mg/L	--	--	0.8	0.8	0.9	1.3	0.3	1	0.3	0.2	0.26	0.1	2.34	0.2	0.17	0.37	0.76
Temperature	°C	--	--	14.1	16.4	18.3	14.4	13.7	13.8	14.7	14.7	17.05	8.97	7.25	15.11	17.06	14.18	12.6
ORP	mV	--	--	116	-73	-40	204	-52	8	46	-59	-90.8	-54	-40.5	-99.8	-69	-77.9	-77.4
<b>Laboratory Parameters</b>																		
Antimony	µg/L	6	--	0.07	0.05	0.04	0.03	0.02	0.02	0.02	0.02	--	--	--	--	--	--	0.02
Arsenic	µg/L	10	--	7.14	7.41	6.45	3.38	3.94	4.61	3.61	3.76	--	--	--	--	--	--	3.65
Barium	µg/L	2000	--	168	190	198	149	148	159	133	140	--	--	--	--	--	--	86.8
Beryllium	µg/L	4	--	0.02	0.006	<0.005	<0.005	<0.005	<0.005	<0.004	<0.004	--	--	--	--	--	--	<0.02
Cadmium	µg/L	5	--	0.12	0.13	0.04	0.04	0.008	0.007	0.03	0.02	--	--	--	--	--	--	0.03
Chromium	µg/L	100	--	0.6	2.1	0.1	0.059	0.254	0.776	0.196	0.127	--	--	--	--	--	--	<0.04
Cobalt	µg/L	6	--	1.24	0.778	0.472	0.37	0.391	0.406	0.394	0.372	--	--	--	--	--	--	0.186
Copper	µg/L	--	--	--	--	--	--	--	--	--	0.26	0.24	--	--	0.52	--	--	0.26
Lead	µg/L	15	--	1.19	0.284	0.133	0.049	0.02	0.026	0.115	0.02	--	--	--	--	--	--	0.03
Mercury	µg/L	2	--	0.003	<0.002	<0.002	<0.002	<0.002	<0.002	<0.002	<0.002	--	--	--	--	--	--	--
Molybdenum	µg/L	100	--	3.6	3.66	3.08	3.37	3.2	3.62	3.26	3.42	--	--	--	--	--	--	4.09
Selenium	µg/L	50	--	0.1	0.05	0.05	<0.03	<0.03	0.05	0.03	<0.03	--	--	--	--	--	--	<0.03
Thallium	µg/L	2	--	0.03	0.02	0.02	0.056	0.02	0.02	0.01	0.05	--	--	--	--	--	--	<0.1
Zinc	µg/L	--	--	--	--	--	--	--	--	--	4.3	30.8	--	--	2.4	--	--	2
Silica (Dissolved)	mg/L	--	--	--	--	--	--	--	--	17.1	17	19.8	--	--	16.5	--	--	15.8
Aluminum	µg/L	--	--	--	--	--	--	--	--	--	3.39	21.5	--	--	5.91	--	--	2
Boron	mg/L	--	0.098	0.058	0.056	0.051	0.041	0.034	0.079	0.083	0.052	0.061	--	--	0.081	--	--	0.07
Calcium	mg/L	--	(79.5) 96	73.7	83.1	88.9	80	72.3	81.4	69.6	64.4	63	--	--	51.2	--	--	36.5
Lithium	mg/L	0.04	--	<0.0002	0.004	0.005	0.006	0.009	0.008	0.005	<0.0002	--	--	--	--	--	--	<0.009
Magnesium	mg/L	--	--	--	--	--	--	--	21	19.6	17.4	16.5	--	--	13.4	--	--	9.44
Manganese	mg/L	--	--	--	--	--	--	--	--	--	0.155	--	--	--	0.122	--	--	0.0779
Potassium	mg/L	--	--	--	--	--	--	--	1.28	1.36	1.04	1.12	--	--	0.94	--	--	0.83
Sodium	mg/L	--	--	--	--	--	--	--	101	93.6	95.4	94.6	--	--	89.1	--	--	74.7
Strontium	mg/L	--	--	--	--	--	--	--	0.153	0.14	0.119	0.12	--	--	0.104	--	--	0.0796
Alkalinity	mg/L	--	--	221	--	--	--	--	221	226	229	245	--	--	238	--	--	231
Bromide	mg/L	--	--	--	--	--	--	--	0.347	0.396	0.372	0.283	--	--	0.213	--	--	0.1
Chloride	mg/L	--	(29.6) 241	195	209	214	164	159	158	151	145	115	86	110	80.2	61.1	--	50.1
Fluoride	mg/L	4	0.656	0.57	0.56	0.52	0.56	0.56	0.58	0.61	0.63	0.66	0.76	0.65	0.87	0.98	1.03	1.00
TDS	mg/L	--	(412.7) 657	609	569	620	540	513	549	528	509	486	--	471	418	376	--	328
Sulfate	mg/L	--	(50.8) 51	43.1	49.3	48.1	44.1	43.2	44.9	43.5	44.7	46.6	44.8	--	41	--	--	29.6
Sulfide	mg/L	--	--	--	--	--	--	--	--	--	<0.4	--	--	--	<0.4	--	--	<0.1
Radium-228	pCi/L	--	--	0.615	0.386	1	0.499	0.531	0.33	0.191	0.791	--	--	--	--	--	--	0.275
Radium-226	pCi/L	--	--	1.31	0.781	0.587	0.263	0.979	0.693	0.816	0.0231	--	--	--	--	--	--	0.351
Radium-226/228	pCi/L	5	--	1.925	1.167	1.587	0.762	1.51	1.023	1.007	0.8141	--	--	--	--	--	--	0.626
Copper (Dissolved)	µg/L	--	--	--	--	--	--	--	--	--	0.33	--	--	--	0.57	--	--	1.62
Zinc (Dissolved)	µg/L	--	--	--	--	--	--	--	--	--	2.2	--	--	--	1	--	--	3
Aluminum (Dissolved)	µg/L	--	--	--	2	--	--	--	--	--	2	--	--	--	2.64	--	2	3
Iron (Dissolved)	mg/L	--	--	--	--	--	--	--	0.896	0.909	0.741	0.603	--	--	0.546	--	--	0.348
Manganese (Dissolved)	mg/L	--	--	--	--	--	--	--	0.185	0.188	0.141	0.144	--	--	0.113	--	--	0.0765

**Table A-1**  
**Summary of Analytical Data**  
AEP Rockport Generating Station - CCR Landfill  
Rockport, Indiana

**MW-171**

Parameter	Units	GWPS (MCL or RSL)	Appendix III UPL	2/11/2019	4/1/2019	5/23/2019	7/23/2019	9/11/2019	11/15/2019	5/19/2020	11/10/2020	5/27/2021	11/11/2021	5/13/2022	11/2/2022	5/24/2023
<b>Field Parameters</b>																
Elevation	ft NGVD	--	--	369.89	369.89	372.03	373.11	----	371.60	370.47	370.86	369.38	369.09	369.75	370.00	369.29
pH	S.U.	--	6.82 - 7.96	7.68	7.68	7.51	6.65	7.63	7.44	7.94	7.59	7.76	7.78	7.85	7.83	8.2
Specific Conductance	µmhos/cm	--	--	391	391	570	488	363	654	487	437	389	500	495	442	267
Turbidity	NTU	--	--	6.9	6.9	3.67	6.4	5	7	1.02	8.35	14.91	0	4.2	0	0
Dissolved Oxygen	mg/L	--	--	0.47	0.47	0.91	1.1	0	0	0	0.42	0	0	0.15	0	0
Temperature	°C	--	--	13.5	13.5	17.85	14.8	15.49	13	14.72	17.14	20.46	13.35	16.35	14.65	15.47
ORP	mV	--	--	-55	-55	-94.3	-5.3	-112	-87	-56	-70	-55	49	-60	-123	-94
<b>Laboratory Parameters</b>																
Antimony	µg/L	6	--	--	--	0.02	--	--	0.06	--	--	--	--	--	--	--
Arsenic	µg/L	10	--	--	--	3.72	--	--	4.5	--	--	--	--	--	--	--
Barium	µg/L	2000	--	--	--	91.8	--	--	87.9	--	--	--	--	--	--	--
Beryllium	µg/L	4	--	--	--	<0.02	--	--	<0.02	--	--	--	--	--	--	--
Cadmium	µg/L	5	--	--	--	<0.01	--	--	0.05	--	--	--	--	--	--	--
Chromium	µg/L	100	--	--	--	<0.04	--	--	0.1	--	--	--	--	--	--	--
Cobalt	µg/L	6	--	--	--	0.22	--	--	0.306	--	--	--	--	--	--	--
Copper	µg/L	--	--	--	--	0.07	--	--	0.5	--	--	--	--	--	--	--
Lead	µg/L	15	--	--	--	0.02	--	--	0.2	--	--	--	--	--	--	--
Mercury	µg/L	2	--	--	--	<0.002	--	--	<0.002	--	--	--	--	--	--	--
Molybdenum	µg/L	100	--	--	--	3.01	--	--	2.4	--	--	--	--	--	--	--
Selenium	µg/L	50	--	--	--	<0.03	--	--	0.03	--	--	--	--	--	--	--
Thallium	µg/L	2	--	--	--	<0.1	--	--	<0.1	--	--	--	--	--	--	--
Zinc	µg/L	--	--	--	--	15.1	--	--	2	--	--	--	--	--	--	--
Silica (Dissolved)	mg/L	--	--	--	--	<0.06	--	--	14	--	--	--	--	--	--	--
Aluminum	µg/L	--	--	--	--	1	--	--	7	--	--	--	--	--	--	--
Boron	mg/L	--	0.098	--	--	0.04	--	--	0.04	0.04	0.04	0.043	0.039	<0.05	0.037	<0.050
Calcium	mg/L	--	(79.5) 96	--	--	45.1	--	--	43.9	40.3	38.1	41	46.4	40.2	39.5	37.5
Lithium	mg/L	0.04	--	--	--	0.01	--	--	0.00504	--	--	--	--	--	--	--
Magnesium	mg/L	--	--	--	--	11.8	--	--	12	--	--	--	--	--	--	--
Manganese	mg/L	--	--	--	--	0.112	--	--	0.121	--	--	--	--	--	--	--
Potassium	mg/L	--	--	--	--	0.84	--	--	0.9	--	--	--	--	--	--	--
Sodium	mg/L	--	--	--	--	60.5	--	--	49.7	--	--	--	--	--	--	--
Strontium	mg/L	--	--	--	--	0.098	--	--	0.103	--	--	--	--	--	--	--
Alkalinity	mg/L	--	--	--	--	201	--	--	205	--	--	--	--	--	--	--
Bromide	mg/L	--	--	--	--	0.2	--	--	2	--	--	0.08	--	--	--	--
Chloride	mg/L	--	(29.6) 241	--	--	60.2	--	--	41.2	32.8	25.5	30	40.08	36.6	33.4	29.5
Fluoride	mg/L	4	0.656	1.05	1.08	1.07	1.06	1.08	0.95	1.07	1.16	1.07	0.99	1.04	0.99	0.98
TDS	mg/L	--	(412.7) 657	--	--	352	--	--	309	273	239	280	270	260	260	250
Sulfate	mg/L	--	(50.8) 51	--	--	32.8	--	--	23.2	20.7	16.8	15.5	25.3	20.5	19.1	17.2
Sulfide	mg/L	--	--	--	--	<0.1	--	--	<0.02	--	--	--	--	--	--	--
Radium-228	pCi/L	--	--	--	--	-0.107	--	--	1.33	--	--	--	--	--	--	--
Radium-226	pCi/L	--	--	--	--	0.403	--	--	0.184	--	--	--	--	--	--	--
Radium-226/228	pCi/L	5	--	--	--	0.403	--	--	1.514	--	--	--	--	--	--	--
Copper (Dissolved)	µg/L	--	--	--	--	1.24	--	--	2.03	--	--	--	--	--	--	--
Zinc (Dissolved)	µg/L	--	--	--	--	3	--	--	3	--	--	--	--	--	--	--
Aluminum (Dissolved)	µg/L	--	--	--	--	5.77	--	--	<5	--	--	--	--	--	--	--
Iron (Dissolved)	mg/L	--	--	--	--	0.418	--	--	0.364	--	--	--	--	--	--	--
Manganese (Dissolved)	mg/L	--	--	--	--	0.106	--	--	0.114	--	--	--	--	--	--	--

**Table A-1**  
**Summary of Analytical Data**  
AEP Rockport Generating Station - CCR Landfill  
Rockport, Indiana

**MW-21S**

Parameter	Units	GWPS (MCL or RSL)	Appendix III UPL	6/9/2016	7/19/2016	9/21/2016	11/16/2016	1/11/2017	3/8/2017	5/9/2017	7/19/2017	10/4/2017	12/12/2017	6/6/2018
<b>Field Parameters</b>														
Elevation	ft NGVD	--	--	369.38	369.28	368.85	368.52	367.76	366.84	367.86	368.72	367.13	366.24	369.54
pH	S.U.	--	5.99 - 9.07	6.6	7.54	7.59	7.5	7.32	7.6	8.86	7.23	7.53	8	7.77
Specific Conductance	µmhos/cm	--	--	387	450	454	501	410	540	344	398	402	390	400
Turbidity	NTU	--	--	2.5	0.91	0.78	0.46	1.03	2.6	0.71	2.28	3.31	6	2.1
Dissolved Oxygen	mg/L	--	--	2.3	4.37	5.67	4.46	6.66	4.2	3.36	32.59	4.01	6.2	3.36
Temperature	°C	--	--	16.4	17.49	18.53	18.78	15.15	14.9	16.27	18.01	16.21	14.9	16.2
ORP	mV	--	--	36	13.1	48.9	46.9	198.4	150	160.1	-167.7	76.7	56	43
<b>Laboratory Parameters</b>														
Antimony	µg/L	6	--	0.03	0.02	0.02	0.02	0.03	0.03	0.04	0.05	--	--	0.04
Arsenic	µg/L	10	--	0.53	0.47	0.46	0.43	0.47	0.49	0.47	0.42	--	--	0.45
Barium	µg/L	2000	--	18.5	19.6	19.4	19.1	19.3	21.9	17.7	21.9	--	--	18.5
Beryllium	µg/L	4	--	<0.005	<0.005	<0.005	<0.005	0.006	<0.005	<0.004	<0.04	--	--	<0.004
Cadmium	µg/L	5	--	0.02	0.02	0.006	0.02	0.01	0.01	0.01	0.01	--	--	0.01
Chromium	µg/L	100	--	0.4	0.7	0.3	0.292	0.401	0.536	0.3	0.272	--	--	0.233
Cobalt	µg/L	6	--	0.104	0.033	0.03	0.023	0.022	0.053	0.027	0.006	--	--	0.02
Copper	µg/L	--	--	--	--	--	--	--	--	--	0.27	0.35	--	0.52
Lead	µg/L	15	--	0.095	0.042	0.025	0.023	0.024	0.095	0.023	0.024	--	--	0.024
Mercury	µg/L	2	--	<0.002	<0.002	<0.002	<0.002	<0.002	<0.002	<0.002	<0.002	--	--	--
Molybdenum	µg/L	100	--	1.78	1.85	1.74	1.63	1.74	2	1.62	2.31	--	--	2.04
Selenium	µg/L	50	--	0.7	0.5	0.2	0.2	0.1	0.1	0.1	0.2	--	--	0.3
Thallium	µg/L	2	--	0.01	0.01	<0.01	<0.01	0.058	<0.01	<0.01	<0.01	--	--	<0.01
Zinc	µg/L	--	--	--	--	--	--	--	--	--	2	214	--	3.7
Silica (Dissolved)	mg/L	--	--	--	--	--	--	--	--	23.5	22.8	26.2	--	22.5
Aluminum	µg/L	--	--	--	--	--	--	--	--	--	1	16.5	--	6.55
Boron	mg/L	--	0.046	0.002	0.011	0.007	0.015	0.002	0.018	0.033	0.034	0.027	--	0.039
Calcium	mg/L	--	(79.5) 62	55.1	52.8	52	60	54.4	59	56	55.9	59.8	--	52.8
Lithium	mg/L	0.04	--	0.003	0.013	0.003	0.009	0.007	0.002	0.005	<0.0002	--	--	0.005
Magnesium	mg/L	--	--	--	--	--	--	--	21.3	20.5	20.7	21.8	--	19.2
Manganese	mg/L	--	--	--	--	--	--	--	--	--	<0.0001	--	--	0.0008
Potassium	mg/L	--	--	--	--	--	--	--	0.6	0.69	0.57	0.61	--	0.58
Sodium	mg/L	--	--	--	--	--	--	--	18.9	16.6	20.6	19.3	--	15.5
Strontium	mg/L	--	--	--	--	--	--	--	0.0604	0.0601	0.58	0.061	--	0.0554
Alkalinity	mg/L	--	--	--	--	--	--	--	202	195	212	210	--	183
Bromide	mg/L	--	--	--	--	--	--	--	<0.02	0.03	0.061	<0.02	--	0.02
Chloride	mg/L	--	(29.6) 16	15	15.1	14.7	14.7	14.4	14.8	15.7	15.9	17.7	18	17.5
Fluoride	mg/L	4	0.689	0.61	0.064	0.62	0.63	0.54	0.58	0.6	0.54	0.6	0.6	0.66
TDS	mg/L	--	(412.7) 313	275	292	285	294	287	298	296	304	300	--	283
Sulfate	mg/L	23.5	23.6	21.2	21.1	17.4	14.9	15.9	16.5	17.6	18.8	20.1	21.1	18.7
Sulfide	mg/L	--	--	--	--	--	--	--	--	--	<0.4	--	--	<0.4
Radium-228	pCi/L	--	--	0.129	0.0598	0.213	0.14	1.71	-0.0315	0.0831	0.989	--	--	--
Radium-226	pCi/L	--	--	0.0309	0.513	0.239	0.344	0.357	0.0305	0.152	0.109	--	--	--
Radium-226/228	pCi/L	5	--	0.1599	0.5728	0.452	0.484	2.067	-0.001	0.2351	1.098	--	--	--
Copper (Dissolved)	µg/L	--	--	--	--	--	--	--	--	--	0.2	--	--	0.29
Zinc (Dissolved)	µg/L	--	--	--	--	--	--	--	--	--	5.1	--	--	1
Aluminum (Dissolved)	µg/L	--	--	--	--	--	--	--	--	--	18.3	--	--	1
Iron (Dissolved)	mg/L	--	--	--	--	--	--	--	<0.0004	<0.0004	0.008	0.017	--	0.005
Manganese (Dissolved)	mg/L	--	--	--	--	--	--	--	<0.0001	0.0001	0.0029	<0.0002	--	<0.0002

**Table A-1**  
**Summary of Analytical Data**  
AEP Rockport Generating Station - CCR Landfill  
Rockport, Indiana

**MW-21S**

Parameter	Units	GWPS (MCL or RSL)	Appendix III UPL	11/14/2018	2/12/2019	4/1/2019	5/21/2019	11/14/2019	2/18/2020	5/19/2020	7/16/2020	11/11/2020	2/3/2021	5/28/2021	8/5/2021	11/11/2021	5/12/2022	11/2/2022
<b>Field Parameters</b>																		
Elevation	ft NGVD	--	--	368.42	370.37	371.3	371.43	370.65	369.05	369.92	400.27	370.10	367.97	369.07	369.07	368.47	369.54	369.12
pH	S.U.	--	5.99 - 9.07	7.34	7.74	7.8	7.59	7.54	7.53	8.11	7.93	7.59	7.68	10.28	7.5	7.83	7.62	7.19
Specific Conductance	µmhos/cm	--	--	380	318	404	424	530	856	347	416	499	529	450	519	585	545	500
Turbidity	NTU	--	--	1.67	2.8	2.45	0.29	2.8	8.71	0.65	0.46	1.9	1.3	0	5.95	0	0.5	0
Dissolved Oxygen	mg/L	--	--	9.55	7.1	3.89	5.26	7	6.64	5.6	7.8	6.95	6.5	5.78		5.6	0.65	3.87
Temperature	°C	--	--	14.14	15.2	14.3	15.98	15.5	11.8	12.23	15.6	15.76	13.4	17	16.49	14.7	19.14	17.95
ORP	mV	--	--	165.5	189	21.1	-194.8	121	132.4	136	141	148	178	86	111	178	43	120
<b>Laboratory Parameters</b>																		
Antimony	µg/L	6	--	0.02	--	--	<0.02	0.03	--	--	--	--	--	--	--	--	--	--
Arsenic	µg/L	10	--	0.44	--	--	0.44	0.46	--	--	--	--	--	--	--	--	--	--
Barium	µg/L	2000	--	17.8	--	--	15.9	16.2	--	--	--	--	--	--	--	--	--	--
Beryllium	µg/L	4	--	<0.02	--	--	<0.02	<0.02	--	--	--	--	--	--	--	--	--	--
Cadmium	µg/L	5	--	0.01	--	--	0.01	0.01	--	--	--	--	--	--	--	--	--	--
Chromium	µg/L	100	--	0.232	--	--	0.287	0.418	--	--	--	--	--	--	--	--	--	--
Cobalt	µg/L	6	--	0.06	--	--	0.02	0.03	--	--	--	--	--	--	--	--	--	--
Copper	µg/L	--	--	0.53	--	--	0.13	0.4	--	--	--	--	--	--	--	--	--	--
Lead	µg/L	15	--	0.07	--	--	0.02	<0.05	--	--	--	--	--	--	--	--	--	--
Mercury	µg/L	2	--	--	--	--	<0.002	<0.002	--	--	--	--	--	--	--	--	--	--
Molybdenum	µg/L	100	--	2	--	--	2	2	--	--	--	--	--	--	--	--	--	--
Selenium	µg/L	50	--	0.3	--	--	0.1	0.1	--	--	--	--	--	--	--	--	--	--
Thallium	µg/L	2	--	<0.1	--	--	<0.1	<0.1	--	--	--	--	--	--	--	--	--	--
Zinc	µg/L	--	--	0.8	--	--	<0.7	<0.7	--	--	--	--	--	--	--	--	--	--
Silica (Dissolved)	mg/L	--	--	23.2	--	--	21.3	18.8	--	--	--	--	--	--	--	--	--	--
Aluminum	µg/L	--	--	17	--	--	5.26	10	--	--	--	--	--	--	--	--	--	--
Boron	mg/L	--	0.046	0.06	<0.02	--	<0.02	0.01	--	<0.02	--	<0.02	--	0.011	--	0.012	<0.009	0.013
Calcium	mg/L	--	(79.5) 62	55	--	--	52.5	50.4	--	49.1	--	50.9	--	62.6	--	57.1	55.6	54.9
Lithium	mg/L	0.04	--	0.03	--	--	<0.009	0.00321	--	--	--	--	--	--	--	--	--	--
Magnesium	mg/L	--	--	19.6	--	--	17	17.3	--	--	--	--	--	--	--	--	--	--
Manganese	mg/L	--	--	0.0041	--	--	0.0009	0.002	--	--	--	--	--	--	--	--	--	--
Potassium	mg/L	--	--	0.88	--	--	0.55	0.3	--	--	--	--	--	--	--	--	--	--
Sodium	mg/L	--	--	17.1	--	--	13	15.3	--	--	--	--	--	--	--	--	--	--
Strontium	mg/L	--	--	0.0553	--	--	0.0506	0.0508	--	--	--	--	--	--	--	--	--	--
Alkalinity	mg/L	--	--	193	--	--	167	171	--	--	--	--	--	--	--	--	--	--
Bromide	mg/L	--	--	<0.04	--	--	<0.04	<0.04	--	--	--	--	--	--	--	--	--	--
Chloride	mg/L	--	(29.6) 16	17.9	17.9	17.5	16	17.4	--	18	16.1	18.1	--	19.1	--	19.3	19.5	20.2
Fluoride	mg/L	4	0.689	0.66	--	--	0.65	0.73	0.79	0.76	0.77	0.83	0.85	0.81	0.78	0.74	0.67	0.77
TDS	mg/L	--	(412.7) 313	278	--	--	258	241	--	238	228	259	--	300	--	320	320	330
Sulfate	mg/L	23.5	23.6	17.0	--	--	14.1	15.8	--	15.1	--	16.4	--	18.4	--	20	23.1	23.6
Sulfide	mg/L	--	--	<0.07	--	--	<0.1	<0.2	--	--	--	--	--	--	--	--	--	--
Radium-228	pCi/L	--	--	0.0549	--	--	0.366	0.39	--	--	--	--	--	--	--	--	--	--
Radium-226	pCi/L	--	--	0.0246	--	--	-0.0257	0.0413	--	--	--	--	--	--	--	--	--	--
Radium-226/228	pCi/L	5	--	0.0795	--	--	0.366	0.4313	--	--	--	--	--	--	--	--	--	--
Copper (Dissolved)	µg/L	--	--	0.13	--	--	0.27	<0.2	--	--	--	--	--	--	--	--	--	--
Zinc (Dissolved)	µg/L	--	--	<0.7	--	--	<0.7	0.8	--	--	--	--	--	--	--	--	--	--
Aluminum (Dissolved)	µg/L	--	--	2	--	--	5	<5	--	--	--	--	--	--	--	--	--	--
Iron (Dissolved)	mg/L	--	--	<0.003	--	--	<0.003	<0.02	--	--	--	--	--	--	--	--	--	--
Manganese (Dissolved)	mg/L	--	--	<0.0002	--	--	<0.0002	<0.0005	--	--	--	--	--	--	--	--	--	--

**Table A-1**  
**Summary of Analytical Data**  
AEP Rockport Generating Station - CCR Landfill  
Rockport, Indiana

**MW-21S**

Parameter	Units	GWPS (MCL or RSL)	Appendix III UPL	2/7/2023	5/24/2023	8/16/2023
<b>Field Parameters</b>						
Elevation	ft NGVD	--	--	368.10	367.97	368.56
pH	S.U.	--	5.99 - 9.07	7.55	8.19	7.55
Specific Conductance	µmhos/cm	--	--	554	330	545
Turbidity	NTU	--	--	0.25	0	0.55
Dissolved Oxygen	mg/L	--	--	3.3	0	7.03
Temperature	°C	--	--	14.61	17.67	18.5
ORP	mV	--	--	199	95	107
<b>Laboratory Parameters</b>						
Antimony	µg/L	6	--	--	--	--
Arsenic	µg/L	10	--	--	--	--
Barium	µg/L	2000	--	--	--	--
Beryllium	µg/L	4	--	--	--	--
Cadmium	µg/L	5	--	--	--	--
Chromium	µg/L	100	--	--	--	--
Cobalt	µg/L	6	--	--	--	--
Copper	µg/L	--	--	--	--	--
Lead	µg/L	15	--	--	--	--
Mercury	µg/L	2	--	--	--	--
Molybdenum	µg/L	100	--	--	--	--
Selenium	µg/L	50	--	--	--	--
Thallium	µg/L	2	--	--	--	--
Zinc	µg/L	--	--	--	--	--
Silica (Dissolved)	mg/L	--	--	--	--	--
Aluminum	µg/L	--	--	--	--	--
Boron	mg/L	--	0.046	--	0.011	--
Calcium	mg/L	--	(79.5) 62	--	46.8	--
Lithium	mg/L	0.04	--	--	--	--
Magnesium	mg/L	--	--	--	--	--
Manganese	mg/L	--	--	--	--	--
Potassium	mg/L	--	--	--	--	--
Sodium	mg/L	--	--	--	--	--
Strontium	mg/L	--	--	--	--	--
Alkalinity	mg/L	--	--	--	--	--
Bromide	mg/L	--	--	--	--	--
Chloride	mg/L	--	(29.6) 16	--	19.6	--
Fluoride	mg/L	4	0.689	--	0.69	--
TDS	mg/L	--	(412.7) 313	--	330	--
Sulfate	mg/L	23.5	23.6	23.6	26.4	26.8
Sulfide	mg/L	--	--	--	--	--
Radium-228	pCi/L	--	--	--	--	--
Radium-226	pCi/L	--	--	--	--	--
Radium-226/228	pCi/L	5	--	--	--	--
Copper (Dissolved)	µg/L	--	--	--	--	--
Zinc (Dissolved)	µg/L	--	--	--	--	--
Aluminum (Dissolved)	µg/L	--	--	--	--	--
Iron (Dissolved)	mg/L	--	--	--	--	--
Manganese (Dissolved)	mg/L	--	--	--	--	--

**Table A-1**  
**Summary of Analytical Data**  
AEP Rockport Generating Station - CCR Landfill  
Rockport, Indiana

**MW-211**

Parameter	Units	GWPS (MCL or RSL)	Appendix III UPL	6/9/2016	7/19/2016	9/21/2016	11/16/2016	1/11/2017	3/8/2017	5/9/2017	7/19/2017	10/4/2017	6/6/2018	11/13/2018	5/21/2019	11/14/2019	5/19/2020	11/11/2020
<b>Field Parameters</b>																		
Elevation	ft NGVD	--	--	369.3	369.19	368.77	368.43	367.68	367.8	368.03	368.24	367	369.44	368.39	371.41	370.62	369.92	370.10
pH	S.U.	--	6.63 - 8.69	7.99	7.56	7.56	7.3	7.35	7.5	8.56	7.44	7.44	7.54	7.69	7.31	7.48	7.38	7
Specific Conductance	µmhos/cm	--	--	548	500	488	432	397	520	361	422	399	430	402	403	526	386	518
Turbidity	NTU	--	--	0.73	0.65	1.04	0.97	2.82	2.5	1.34	1.02	3.21	1.71	1.18	0	4	1.08	3.55
Dissolved Oxygen	mg/L	--	--	0.5	1.63	1.49	1.88	1.53	0.3	0.55	0.76	0.2	0.17	0.22	0.36	0.4	2.47	0.02
Temperature	°C	--	--	16.88	17.39	16.17	16.95	13.68	15.1	16.39	17.11	15.47	15.55	14.87	16.34	15.6	14.95	15.73
ORP	mV	--	--	-9.2	-185.2	-16.7	105.2	21.1	-3	160.7	2.1	-10.3	-13.4	8.7	67.5	31	109	61
<b>Laboratory Parameters</b>																		
Antimony	µg/L	6	--	0.02	0.02	0.02	0.02	0.02	0.03	0.05	0.03	--	0.02	<0.02	<0.02	0.05	--	--
Arsenic	µg/L	10	--	1.55	1.67	1.55	1.41	1.39	1.08	1.19	1.38	--	0.98	1.63	0.65	1.12	--	--
Barium	µg/L	2000	--	127	136	121	126	126	123	116	123	--	121	120	106	110	--	--
Beryllium	µg/L	4	--	<0.005	<0.005	<0.005	<0.005	0.01	<0.005	<0.004	<0.004	--	<0.004	<0.02	<0.02	<0.02	--	--
Cadmium	µg/L	5	--	0.02	0.02	0.02	0.04	0.02	0.01	0.01	0.01	--	0.03	0.01	0.01	0.07	--	--
Chromium	µg/L	100	--	0.1	0.2	0.1	0.386	1.04	0.349	0.125	0.143	--	0.061	0.1	0.1	0.2	--	--
Cobalt	µg/L	6	--	0.514	0.558	0.422	0.524	0.437	0.437	0.412	0.517	--	0.398	0.685	0.275	0.664	--	--
Copper	µg/L	--	--	--	--	--	--	--	--	--	0.07	0.09	0.11	0.51	0.77	0.3	--	--
Lead	µg/L	15	--	0.02	0.021	0.046	0.035	<0.004	0.01	0.022	0.033	--	0.026	0.181	0.02	0.08	--	--
Mercury	µg/L	2	--	<0.002	<0.002	<0.002	<0.002	<0.002	<0.002	<0.002	<0.002	--	--	--	<0.002	<0.002	--	--
Molybdenum	µg/L	100	--	4.92	5.25	4.46	4.4	4.63	4.31	4.06	4.18	--	4.69	5.13	5.01	4.85	--	--
Selenium	µg/L	50	--	<0.03	0.05	0.03	0.09	0.07	0.07	0.05	0.05	--	<0.03	<0.03	<0.03	0.1	--	--
Thallium	µg/L	2	--	0.03	0.03	0.02	0.02	0.04	0.02	0.03	0.03	--	0.03	<0.1	<0.1	<0.1	--	--
Zinc	µg/L	--	--	--	--	--	--	--	--	--	0.6	0.9	1	11.1	1	1	--	--
Silica (Dissolved)	mg/L	--	--	--	--	--	--	--	--	17.8	18.1	19.7	17.6	17.7	16.6	15.4	--	--
Aluminum	µg/L	--	--	--	--	--	--	--	--	--	4.55	2.56	3.39	17.2	6.03	10	--	--
Boron	mg/L	--	0.092	0.007	0.012	0.011	0.012	<0.002	0.028	0.027	0.08	0.029	0.034	0.08	<0.02	0.01	<0.02	<0.02
Calcium	mg/L	--	(979.5) 73	69	64.7	65.1	68.4	59.5	66.5	62.9	60.1	63.9	66.5	61.5	62.4	56.5	58.5	58.6
Lithium	mg/L	0.04	--	<0.0002	0.019	0.004	0.006	0.005	0.007	0.008	0.004	--	0.007	<0.009	<0.009	0.00335	--	--
Magnesium	mg/L	--	--	--	--	--	--	--	20.9	20.1	18.4	20	21.2	19.3	17.5	16.8	--	--
Manganese	mg/L	--	--	--	--	--	--	--	--	--	0.428	--	0.476	0.535	0.371	0.582	--	--
Potassium	mg/L	--	--	--	--	--	--	--	0.92	1.08	1.26	0.8	0.9	1.21	0.82	0.7	--	--
Sodium	mg/L	--	--	--	--	--	--	--	16	15.4	13	15	15.5	14.7	13.3	14.4	--	--
Strontium	mg/L	--	--	--	--	--	--	--	0.0931	0.0922	0.0805	0.0889	0.096	0.0887	0.0829	0.0797	--	--
Alkalinity	mg/L	--	--	--	--	--	--	--	212	222	221	215	230	224	199	199	--	--
Bromide	mg/L	--	--	--	--	--	--	--	0.03	0.05	<0.02	0.04	0.04	<0.04	<0.04	<0.04	--	--
Chloride	mg/L	--	(79.5) 22	21.1	21.7	20.4	20	19.9	19.6	21	20.4	20.5	20.6	20.2	18.1	17.5	19.3	18.0
Fluoride	mg/L	4	0.38	0.33	0.36	0.34	0.34	0.3	0.32	0.34	0.3	0.31	0.38	0.36	0.36	0.38	0.35	0.45
TDS	mg/L	--	(412.7) 359	331	334	305	317	292	275	306	322	306	317	294	278	262	283	266
Sulfate	mg/L	--	50	46.2	47.9	43.2	40.4	41	39.6	42.4	43.6	45.7	44.6	43.4	36	35.5	38.8	36.4
Sulfide	mg/L	--	--	--	--	--	--	--	--	--	<0.4	--	<0.4	<0.1	<0.1	<0.2	--	--
Radium-228	pCi/L	--	--	0.126	0.036	0.676	0.0796	1.78	0.281	0.108	0.45	--	--	0.638	0.458	0.113	--	--
Radium-226	pCi/L	--	--	0.223	1.37	0.305	0.576	0.953	0.601	0.483	0.775	--	--	0.315	0.284	0.579	--	--
Radium-226/228	pCi/L	5	--	0.349	1.406	0.981	0.6556	2.733	0.882	0.591	1.225	--	--	0.953	0.742	0.692	--	--
Copper (Dissolved)	µg/L	--	--	--	--	--	--	--	--	--	0.09	--	0.11	0.23	0.21	<0.2	--	--
Zinc (Dissolved)	µg/L	--	--	--	--	--	--	--	--	--	0.7	--	1	1	<0.7	1	--	--
Aluminum (Dissolved)	µg/L	--	--	--	1	--	--	--	--	--	1	--	<0.8	<1	4	<5	--	--
Iron (Dissolved)	mg/L	--	--	--	--	--	--	--	0.019	<0.0004	0.078	0.062	0.024	0.028	<0.003	<0.02	--	--
Manganese (Dissolved)	mg/L	--	--	--	--	--	--	--	0.37	0.427	0.425	0.441	0.427	0.441	0.346	0.315	--	--

**Table A-1**  
**Summary of Analytical Data**  
AEP Rockport Generating Station - CCR Landfill  
Rockport, Indiana

**MW-211**

Parameter	Units	GWPS (MCL or RSL)	Appendix III UPL	2/3/2021	5/27/2021	8/4/2021	11/11/2021	5/12/2022	11/3/2022	5/24/2023
<b>Field Parameters</b>										
Elevation	ft NGVD	--	--	368.10	369.06	368.9	368.48	369.52	369.12	367.92
pH	S.U.	--	6.63 - 8.69	7.53	9.72	7.4	7.71	7.55	7.43	8.01
Specific Conductance	µmhos/cm	--	--	452	413	469	500	491	390	307
Turbidity	NTU	--	--	0.3	0	1.63	0	0.01	0.64	0
Dissolved Oxygen	mg/L	--	--	0.2	0		0	3	0	0
Temperature	°C	--	--	14.7	16.98	16.15	14.21	17.63	15.71	18.06
ORP	mV	--	--	75	-10	7	171	63	-31	16
<b>Laboratory Parameters</b>										
Antimony	µg/L	6	--	--	--	--	--	--	--	--
Arsenic	µg/L	10	--	--	--	--	--	--	--	--
Barium	µg/L	2000	--	--	--	--	--	--	--	--
Beryllium	µg/L	4	--	--	--	--	--	--	--	--
Cadmium	µg/L	5	--	--	--	--	--	--	--	--
Chromium	µg/L	100	--	--	--	--	--	--	--	--
Cobalt	µg/L	6	--	--	--	--	--	--	--	--
Copper	µg/L	--	--	--	--	--	--	--	--	--
Lead	µg/L	15	--	--	--	--	--	--	--	--
Mercury	µg/L	2	--	--	--	--	--	--	--	--
Molybdenum	µg/L	100	--	--	--	--	--	--	--	--
Selenium	µg/L	50	--	--	--	--	--	--	--	--
Thallium	µg/L	2	--	--	--	--	--	--	--	--
Zinc	µg/L	--	--	--	--	--	--	--	--	--
Silica (Dissolved)	mg/L	--	--	--	--	--	--	--	--	--
Aluminum	µg/L	--	--	--	--	--	--	--	--	--
Boron	mg/L	--	0.092	--	0.011	--	0.011	<0.009	0.013	0.011
Calcium	mg/L	--	(979.5) 73	--	57.1	--	57.2	55.2	55.1	54.8
Lithium	mg/L	0.04	--	--	--	--	--	--	--	--
Magnesium	mg/L	--	--	--	--	--	--	--	--	--
Manganese	mg/L	--	--	--	--	--	--	--	--	--
Potassium	mg/L	--	--	--	--	--	--	--	--	--
Sodium	mg/L	--	--	--	--	--	--	--	--	--
Strontium	mg/L	--	--	--	--	--	--	--	--	--
Alkalinity	mg/L	--	--	--	--	--	--	--	--	--
Bromide	mg/L	--	--	--	<0.02	--	--	--	--	--
Chloride	mg/L	--	(79.5) 22	--	17.9	--	18.2	19.1	19.7	21
Fluoride	mg/L	4	0.38	0.46	0.48	0.43	0.4	0.4	0.4	0.4
TDS	mg/L	--	(412.7) 359	--	290	--	280	280	280	300
Sulfate	mg/L	--	50	--	35.4	--	35.8	38.5	38	41.9
Sulfide	mg/L	--	--	--	--	--	--	--	--	--
Radium-228	pCi/L	--	--	--	--	--	--	--	--	--
Radium-226	pCi/L	--	--	--	--	--	--	--	--	--
Radium-226/228	pCi/L	5	--	--	--	--	--	--	--	--
Copper (Dissolved)	µg/L	--	--	--	--	--	--	--	--	--
Zinc (Dissolved)	µg/L	--	--	--	--	--	--	--	--	--
Aluminum (Dissolved)	µg/L	--	--	--	--	--	--	--	--	--
Iron (Dissolved)	mg/L	--	--	--	--	--	--	--	--	--
Manganese (Dissolved)	mg/L	--	--	--	--	--	--	--	--	--

**Table A-1**  
**Summary of Analytical Data**  
 AEP Rockport Generating Station - CCR Landfill  
 Rockport, Indiana

**MW-21D**

Parameter	Units	GWPS (MCL or RSL)	Appendix III UPL	6/9/2016	7/19/2016	9/21/2016	11/16/2016	1/11/2017	3/8/2017	5/9/2017	7/19/2017	10/4/2017	1/3-11/18	6/6/2018	11/13/2018	5/22/2019	11/14/2019	5/19/2020
<b>Field Parameters</b>																		
Elevation	ft NGVD	--	--	369.44	369.34	368.92	368.59	367.86	368.07	367.86	368.42	367.17	366.66	369.58	368.38	371.4	370.64	
pH	S.U.	--	6.71 - 8.73	8.14	7.76	7.69	7.47	7.19	7.6	7.44	8.48	7.48	7.03	7.65	7.66	7.47	7.41	7.55
Specific Conductance	µmhos/cm	--	--	591	544	478	585	441	60	493	531	449	564	470	451	511	670	449
Turbidity	NTU	--	--	2.82	0.48	1.93	0.33	3.09	1.9	1.42	0.55	1.01	1.11	2.43	1.87	0.87	11	1.18
Dissolved Oxygen	mg/L	--	--	0.53	0.17	0.49	0	1.82	0.2	0.22	0.47	0.31	18.7	0.18	0.33	1.88	0	0.66
Temperature	°C	--	--	15.24	16.81	15.93	15.25	12.99	15	16.7	17.58	16.26	14.93	15.45	14.15	15.44	16.2	14.87
ORP	mV	--	--	80.4	26.3	78.1	51.1	141.4	51	40	168.3	21.3	170.4	25.1	23.2	37.3	56	35
<b>Laboratory Parameters</b>																		
Antimony	µg/L	6	--	0.08	0.08	0.06	0.06	0.07	0.07	0.08	0.12	--	--	0.11	0.07	0.08	0.19	--
Arsenic	µg/L	10	--	1.07	1.06	0.95	0.86	0.99	0.92	0.97	1.04	--	--	0.84	0.89	1.04	1.08	--
Barium	µg/L	2000	--	241	240	226	206	220	220	216	226	--	--	218	201	202	203	--
Beryllium	µg/L	4	--	<0.005	<0.005	<0.005	<0.005	0.01	<0.005	<0.004	<0.004	--	--	0.005	<0.02	<0.02	<0.02	--
Cadmium	µg/L	5	--	0.02	0.03	0.02	0.03	0.02	0.02	0.04	0.02	--	--	0.13	0.02	0.03	0.16	--
Chromium	µg/L	100	--	0.2	0.3	0.1	0.05	0.124	0.433	0.165	0.11	--	--	0.091	0.06	<0.04	0.759	--
Cobalt	µg/L	6	--	0.216	0.21	0.195	0.171	0.202	0.182	0.208	0.203	--	--	0.196	0.224	0.234	0.397	--
Copper	µg/L	--	--	--	--	--	--	--	--	--	0.11	2.7	--	1.16	0.16	0.16	1.02	--
Lead	µg/L	15	--	0.107	0.075	0.066	0.056	0.091	0.092	0.118	0.089	--	--	0.229	0.1	0.09	0.776	--
Mercury	µg/L	2	--	<0.002	<0.002	<0.002	<0.002	<0.002	<0.002	<0.002	<0.002	--	--	--	<0.002	<0.002	<0.002	--
Molybdenum	µg/L	100	--	6.31	6.66	6.13	5.33	6.09	5.68	5.07	5.29	--	--	5.17	4.76	5.37	5.29	--
Selenium	µg/L	50	--	0.2	0.2	0.3	0.3	0.2	0.5	0.6	0.5	--	--	0.2	0.05	0.04	0.08	--
Thallium	µg/L	2	--	0.03	0.02	0.03	0.02	0.04	0.02	0.02	0.03	--	--	0.03	<0.1	<0.1	0.1	--
Zinc	µg/L	--	--	--	--	--	--	--	--	--	1	187	--	6.5	1	1	4	--
Silica (Dissolved)	mg/L	--	--	--	--	--	--	--	--	17.5	17.6	19.6	--	17.6	17	16.9	16	--
Aluminum	µg/L	--	--	--	--	--	--	--	--	--	6.79	14.1	--	17.2	9.86	5	65.5	--
Boron	mg/L	--	0.071	0.022	0.015	0.015	0.013	0.004	0.024	0.107	0.015	0.092	0.088	0.03	0.04	<0.02	0.01	0.02
Calcium	mg/L	--	(79.5) 83	74.2	60.6	70.4	74.7	67.3	76.2	71.5	70.9	67.8	--	70.7	62.1	69.3	69.4	69.2
Lithium	mg/L	0.04	--	0.002	0.025	0.005	0.007	0.009	0.005	0.013	0.0005	--	--	0.006	0.01	<0.009	0.0044	--
Magnesium	mg/L	--	--	--	--	--	--	--	25	24.3	23.9	22.7	--	23.6	21.3	23.1	22.3	--
Manganese	mg/L	--	--	--	--	--	--	--	--	--	0.592	--	--	0.596	0.634	0.717	0.803	--
Potassium	mg/L	--	--	--	--	--	--	--	2.11	2.41	2.44	3.91	--	1.97	3.95	2.81	3.49	--
Sodium	mg/L	--	--	--	--	--	--	--	18.1	17.2	19.7	20.8	--	15.7	17.7	15.1	17.2	--
Strontium	mg/L	--	--	--	--	--	--	--	0.144	0.142	0.144	0.168	--	0.147	0.191	0.189	0.21	--
Alkalinity	mg/L	--	--	247	--	--	--	--	247	271	277	262	--	268	268	286	266	--
Bromide	mg/L	--	--	--	--	--	--	--	<0.05	0.08	0.07	<0.05	--	0.05	0.05	0.04	0.05	--
Chloride	mg/L	--	(29.6) 20	19.2	19.6	18.9	19.1	19.4	18.9	19.9	19.5	18.5	--	19.9	18.8	19.1	19.2	19.9
Fluoride	mg/L	4	0.407	0.36	0.38	0.36	0.33	0.36	0.33	0.35	0.3	0.32	--	0.4	0.34	0.36	0.32	0.26
TDS	mg/L	--	(412.7) 365	328	299	315	346	332	304	339	332	339	--	347	314	348	323	328
Sulfate	mg/L	--	43.22	39.2	41	35.5	32	34.4	35.1	37.1	36.5	37.4	--	38.4	35.2	36.8	38.6	33.3
Sulfide	mg/L	--	--	--	--	--	--	--	--	--	<0.4	--	--	<0.4	<0.07	<0.1	<0.2	--
Radium-228	pCi/L	--	--	0.441	0.77	0.604	0.688	0.722	0.518	0.0415	0.501	--	--	--	1.47	0.59	0.525	--
Radium-226	pCi/L	--	--	0.126	0.658	0.23	0.39	0.422	0.42	0.408	0.355	--	--	--	0.469	0.669	0.403	--
Radium-226/228	pCi/L	5	--	0.567	1.428	0.834	1.078	1.144	0.938	0.4495	0.856	--	--	--	1.939	1.259	0.928	--
Copper (Dissolved)	µg/L	--	--	--	--	--	--	--	--	--	0.39	--	--	0.08	1.33	0.85	<0.2	--
Zinc (Dissolved)	µg/L	--	--	--	--	--	--	--	--	--	2.4	--	--	0.7	3	3	1	--
Aluminum (Dissolved)	µg/L	--	--	--	--	--	--	--	--	--	2.16	--	--	2	1	2	<5	--
Iron (Dissolved)	mg/L	--	--	--	--	--	--	--	<0.0004	<0.0004	0.053	0.016	--	<0.002	0.007	0.005	<0.02	--
Manganese (Dissolved)	mg/L	--	--	--	--	--	--	--	0.616	0.625	0.62	0.646	--	0.567	0.657	0.684	0.611	--



**Table A-1**  
**Summary of Analytical Data**  
AEP Rockport Generating Station - CCR Landfill  
Rockport, Indiana

**MW-21D**

Parameter	Units	GWPS (MCL or RSL)	Appendix III UPL	11/11/2020	5/27/2021	11/11/2021	5/12/2022	7/20/2022	11/2/2023	5/24/2023	8/16/2023
<b>Field Parameters</b>											
Elevation	ft NGVD	--	--	370.09	369.05	368.46	369.4	370.04	369.07	367.92	368.52
pH	S.U.	--	6.71 - 8.73	6.99	9.68	7.82	7.63	7.49	6.75	8.19	7.52
Specific Conductance	µmhos/cm	--	--	599	538	555	593	604	0	353	596
Turbidity	NTU	--	--	1.65	0	0	0.88	3.06	0	0	0.2
Dissolved Oxygen	mg/L	--	--	0.36	0	6.48	0.2	0.06	9.78	0	0.25
Temperature	°C	--	--	15.31	19.48	13.77	18.33	17.48	20.24	17.65	16.49
ORP	mV	--	--	120	-6	176	56	16	157	102	55
<b>Laboratory Parameters</b>											
Antimony	µg/L	6	--	--	--	--	--	--	--	--	--
Arsenic	µg/L	10	--	--	--	--	--	--	--	--	--
Barium	µg/L	2000	--	--	--	--	--	--	--	--	--
Beryllium	µg/L	4	--	--	--	--	--	--	--	--	--
Cadmium	µg/L	5	--	--	--	--	--	--	--	--	--
Chromium	µg/L	100	--	--	--	--	--	--	--	--	--
Cobalt	µg/L	6	--	--	--	--	--	--	--	--	--
Copper	µg/L	--	--	--	--	--	--	--	--	--	--
Lead	µg/L	15	--	--	--	--	--	--	--	--	--
Mercury	µg/L	2	--	--	--	--	--	--	--	--	--
Molybdenum	µg/L	100	--	--	--	--	--	--	--	--	--
Selenium	µg/L	50	--	--	--	--	--	--	--	--	--
Thallium	µg/L	2	--	--	--	--	--	--	--	--	--
Zinc	µg/L	--	--	--	--	--	--	--	--	--	--
Silica (Dissolved)	mg/L	--	--	--	--	--	--	--	--	--	--
Aluminum	µg/L	--	--	--	--	--	--	--	--	--	--
Boron	mg/L	--	0.071	<0.02	0.014	0.014	<0.009	--	0.013	0.012	--
Calcium	mg/L	--	(79.5) 83	70.9	69.8	69.7	72.1	--	67.8	61.3	--
Lithium	mg/L	0.04	--	--	--	--	--	--	--	--	--
Magnesium	mg/L	--	--	--	--	--	--	--	--	--	--
Manganese	mg/L	--	--	--	--	--	--	--	--	--	--
Potassium	mg/L	--	--	--	--	--	--	--	--	--	--
Sodium	mg/L	--	--	--	--	--	--	--	--	--	--
Strontium	mg/L	--	--	--	--	--	--	--	--	--	--
Alkalinity	mg/L	--	--	--	--	--	--	--	--	--	--
Bromide	mg/L	--	--	--	0.04	--	--	--	--	--	--
Chloride	mg/L	--	(29.6) 20	19.5	19.8	19.5	21	19.9	20.5	22.9	21.6
Fluoride	mg/L	4	0.407	0.38	0.4	0.38	0.38	--	0.4	0.38	--
TDS	mg/L	--	(412.7) 365	318	330	330	330	--	340	360	--
Sulfate	mg/L	--	43.22	37.1	36.4	34.2	40	--	37.4	39.1	--
Sulfide	mg/L	--	--	--	--	--	--	--	--	--	--
Radium-228	pCi/L	--	--	--	--	--	--	--	--	--	--
Radium-226	pCi/L	--	--	--	--	--	--	--	--	--	--
Radium-226/228	pCi/L	5	--	--	--	--	--	--	--	--	--
Copper (Dissolved)	µg/L	--	--	--	--	--	--	--	--	--	--
Zinc (Dissolved)	µg/L	--	--	--	--	--	--	--	--	--	--
Aluminum (Dissolved)	µg/L	--	--	--	--	--	--	--	--	--	--
Iron (Dissolved)	mg/L	--	--	--	--	--	--	--	--	--	--
Manganese (Dissolved)	mg/L	--	--	--	--	--	--	--	--	--	--

**Table A-1**  
**Summary of Analytical Data**  
**CCR Landfill**  
**Rockport Plant, Rockport, Indiana**

**Abbreviations and Notes:**

*GWPS - Groundwater Protection Standard*

*MCL - USEPA Maximum Contaminant Levels*

*RSL - USEPA Generic Tables for Residential Tapwater, May 2018, TR=1E-06, THQ=1.0*

**Field Parameter Units**

*ft NGVD - Feet, National Geodetic Vertical Datum of 1929 (also known as mean sea level (MSL))*

*°C - degrees Celcius*

*S.U. - Standard Units*

*µmhos/cm - micromhos per centimeter*

*mg/L - milligrams per liter*

*ORP - milliVolts (mV)*

*NTU - Nephelometric Turbidity Units*

**Laboratory Parameter Units**

*pCi/L picoCuries per Liter*

**Table A-2**  
**Summary of Leachate Pond Data**  
 AEP Rockport Generating Station - Restricted Waste Landfill  
 Rockport, Indiana

Source: American Electric Power

		Landfill Leachate Data									
Parameter	Unit	West Pond						North Pond			
		09/29/17	10/31/18	11/26/18	12/18/18	01/08/19	03/20/19	11/26/18	12/18/18	01/08/19	03/20/19
Boron	mg/L	11.44	12.2	10.6	11	11.4	11.5	9.18	12.3	10.6	9.23
Calcium	mg/L	-	284	214	166	240	231	277	277	368	283
Chloride	mg/L	-	1,190	1,180	937	1,250	1,170	982	847	993	854
Fluoride	mg/L	-	<1.50	<1.50	<1.50	<1.50	<1.50	<1.50	<1.50	<1.50	<1.50
Specific Conductivity	umhos/cm	-	48,510	50,655	36,465	48,840	50,985	42,240	40,095	46,860	38,940
Sulfate	mg/L	-	18,900	18,100	14,100	18,100	19,000	16,600	14,400	17,400	14,800
Total Dissolved Solids	mg/L	-	29,400	30,700	22,100	29,600	30,900	25,600	24,300	28,400	23,600

**Notes & Abbreviations:**

*mg/L: milligrams per liter*

*umhos/cm - micromhos per centimeter*

*-: Not sampled*

*< less than*

**Table A-3**  
**Summary of Isotope Data**  
AEP Rockport Generating Station - Restricted Waste Landfill  
Rockport, Indiana

<b>Sample Identifier</b>	<b>B (mg/L)</b>	<b><math>\delta^{11}\text{B}</math></b>	<b>Sr (mg/L)</b>	<b><math>^{87}\text{Sr}/^{86}\text{Sr}</math></b>
Landfill Leachate Pond North	2.7	-0.93	1.80	0.711955
Landfill Leachate Pond West	11.4	-1.64	2.86	0.711919
MW-17I	0.058	26.86	0.093	0.710547
MW-8I	0.037	23.51	0.140	0.709697
MW-8S	0.020	16.33	0.048	0.709272
MW-11S	0.060	24.01	0.052	0.709447
MW-14S	0.017	17.78	0.094	0.710566
MW-15I	0.042	35.32	0.082	0.710333
MW-21S	0.016	20.66	0.055	0.710142


*Note: Monitoring well boron concentrations are averages of first eight rounds of sampling.*

# **APPENDIX B**


## Full Size Geochemical Exhibits





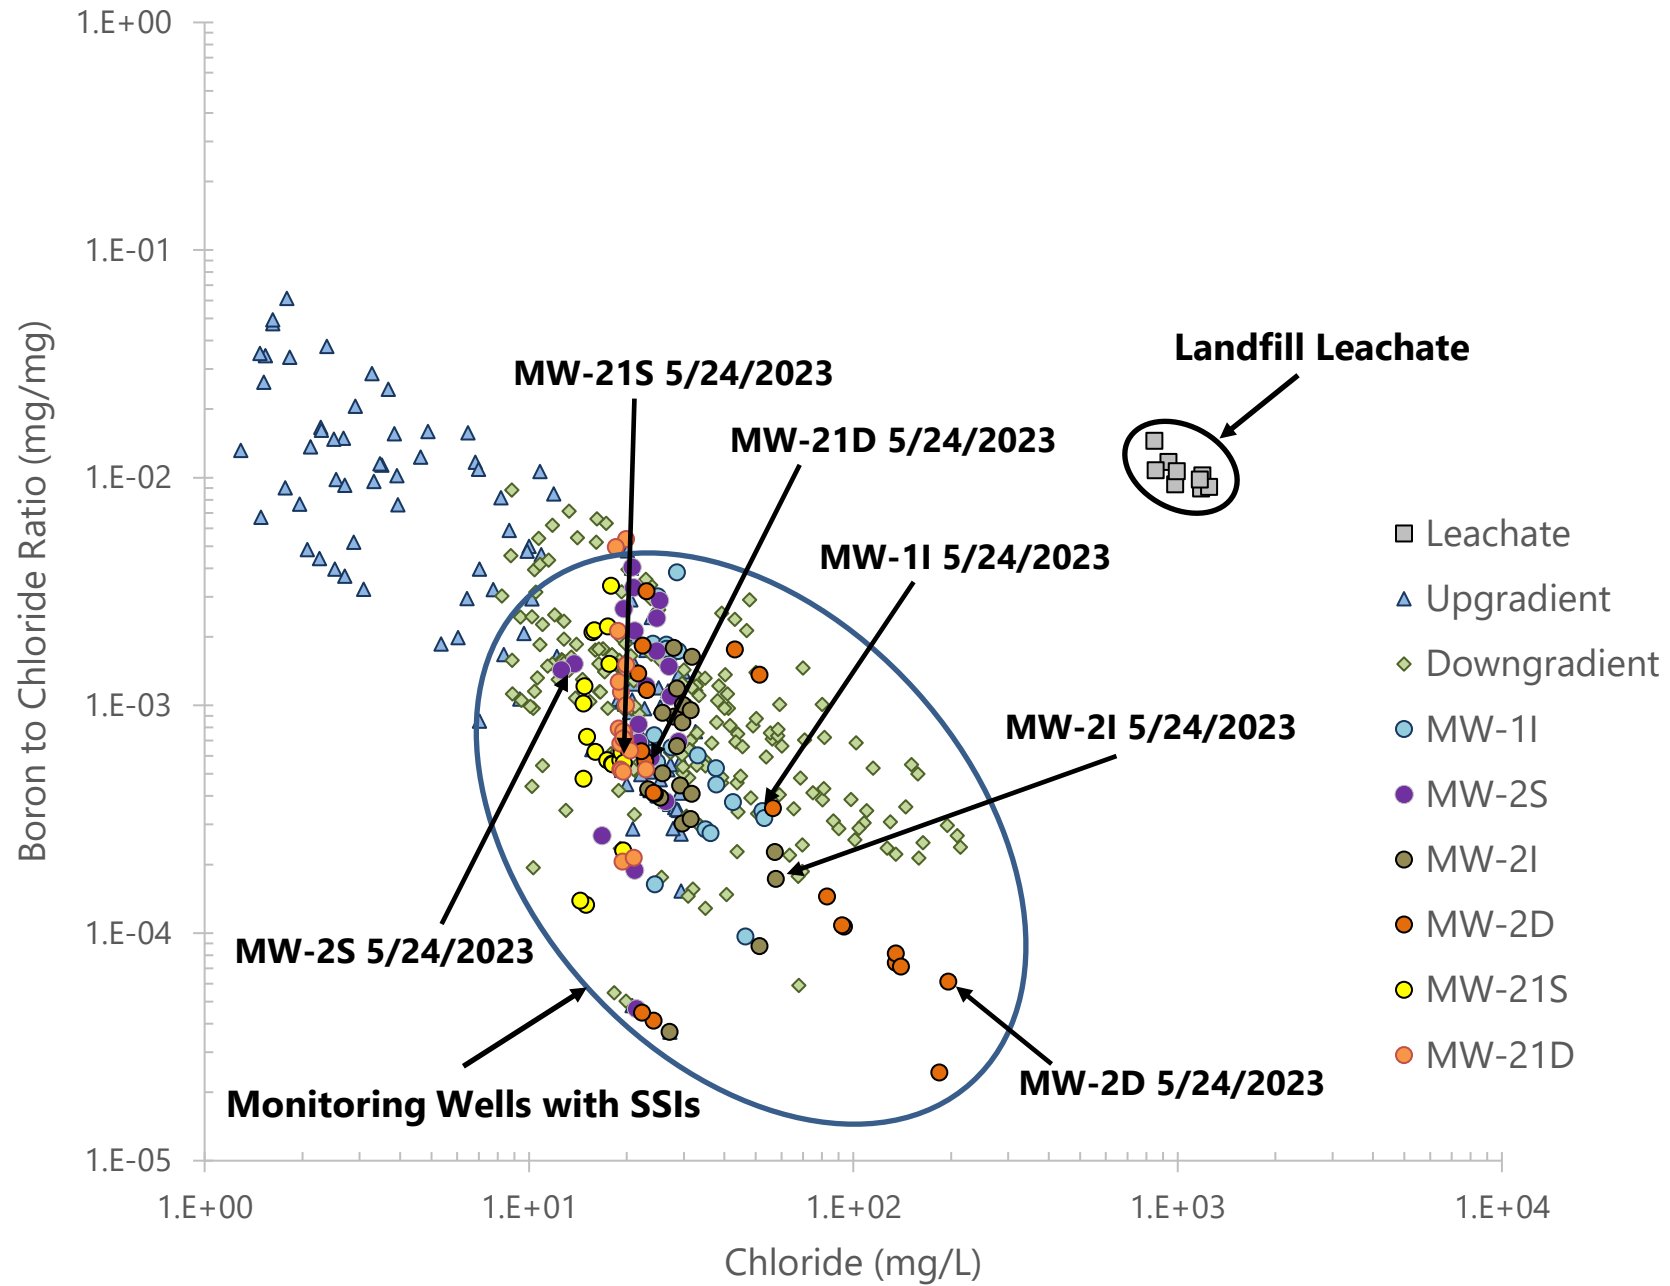



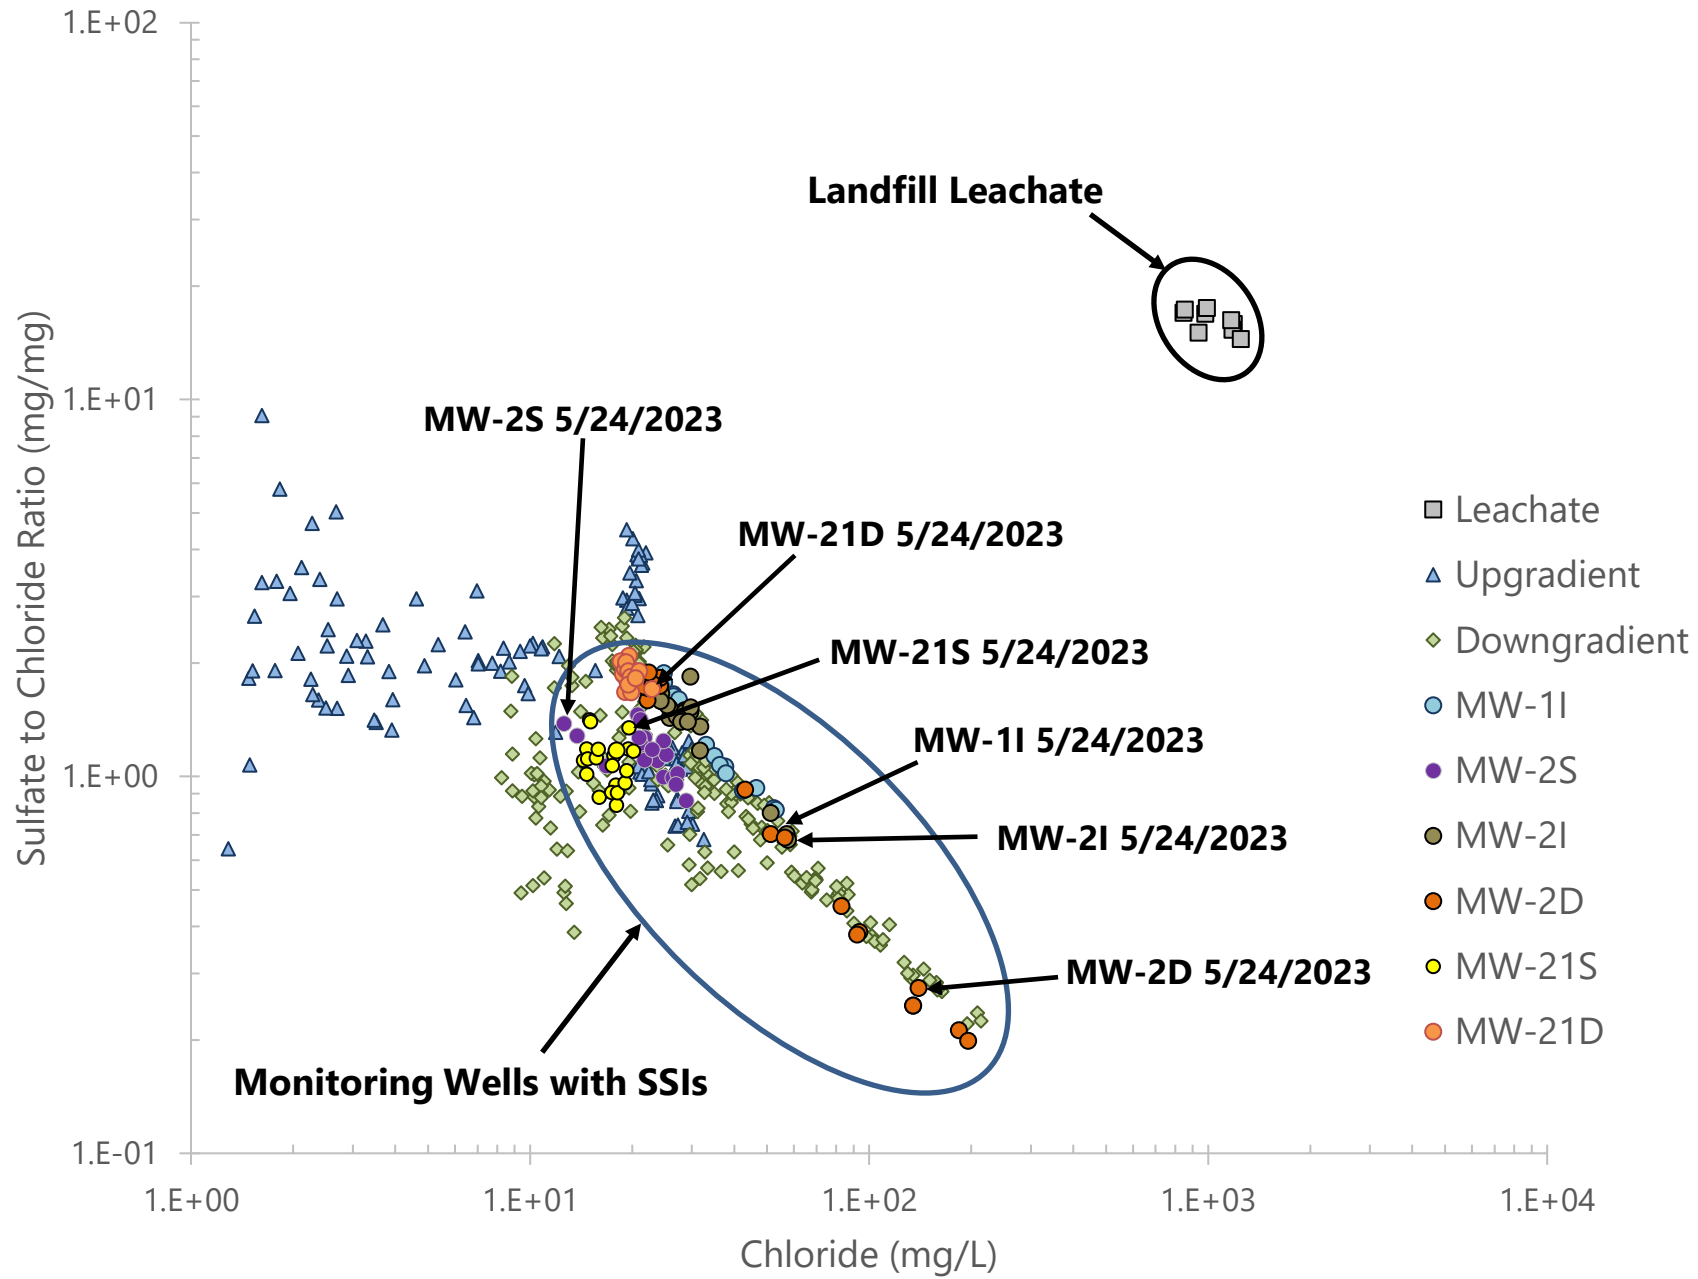

**APPENDIX 4 – Notices for Monitoring Program Transitions**

No monitoring program transitions have been necessary at this time.

**APPENDIX 5 – Well Installation/Decommissioning Logs**

There were no wells installed or decommissioned during the reporting year.